



ZONE 5A LEVEL 0 - EMERGENCY SERVICES PARKING (SOUTH)
 A0-200
 1:250

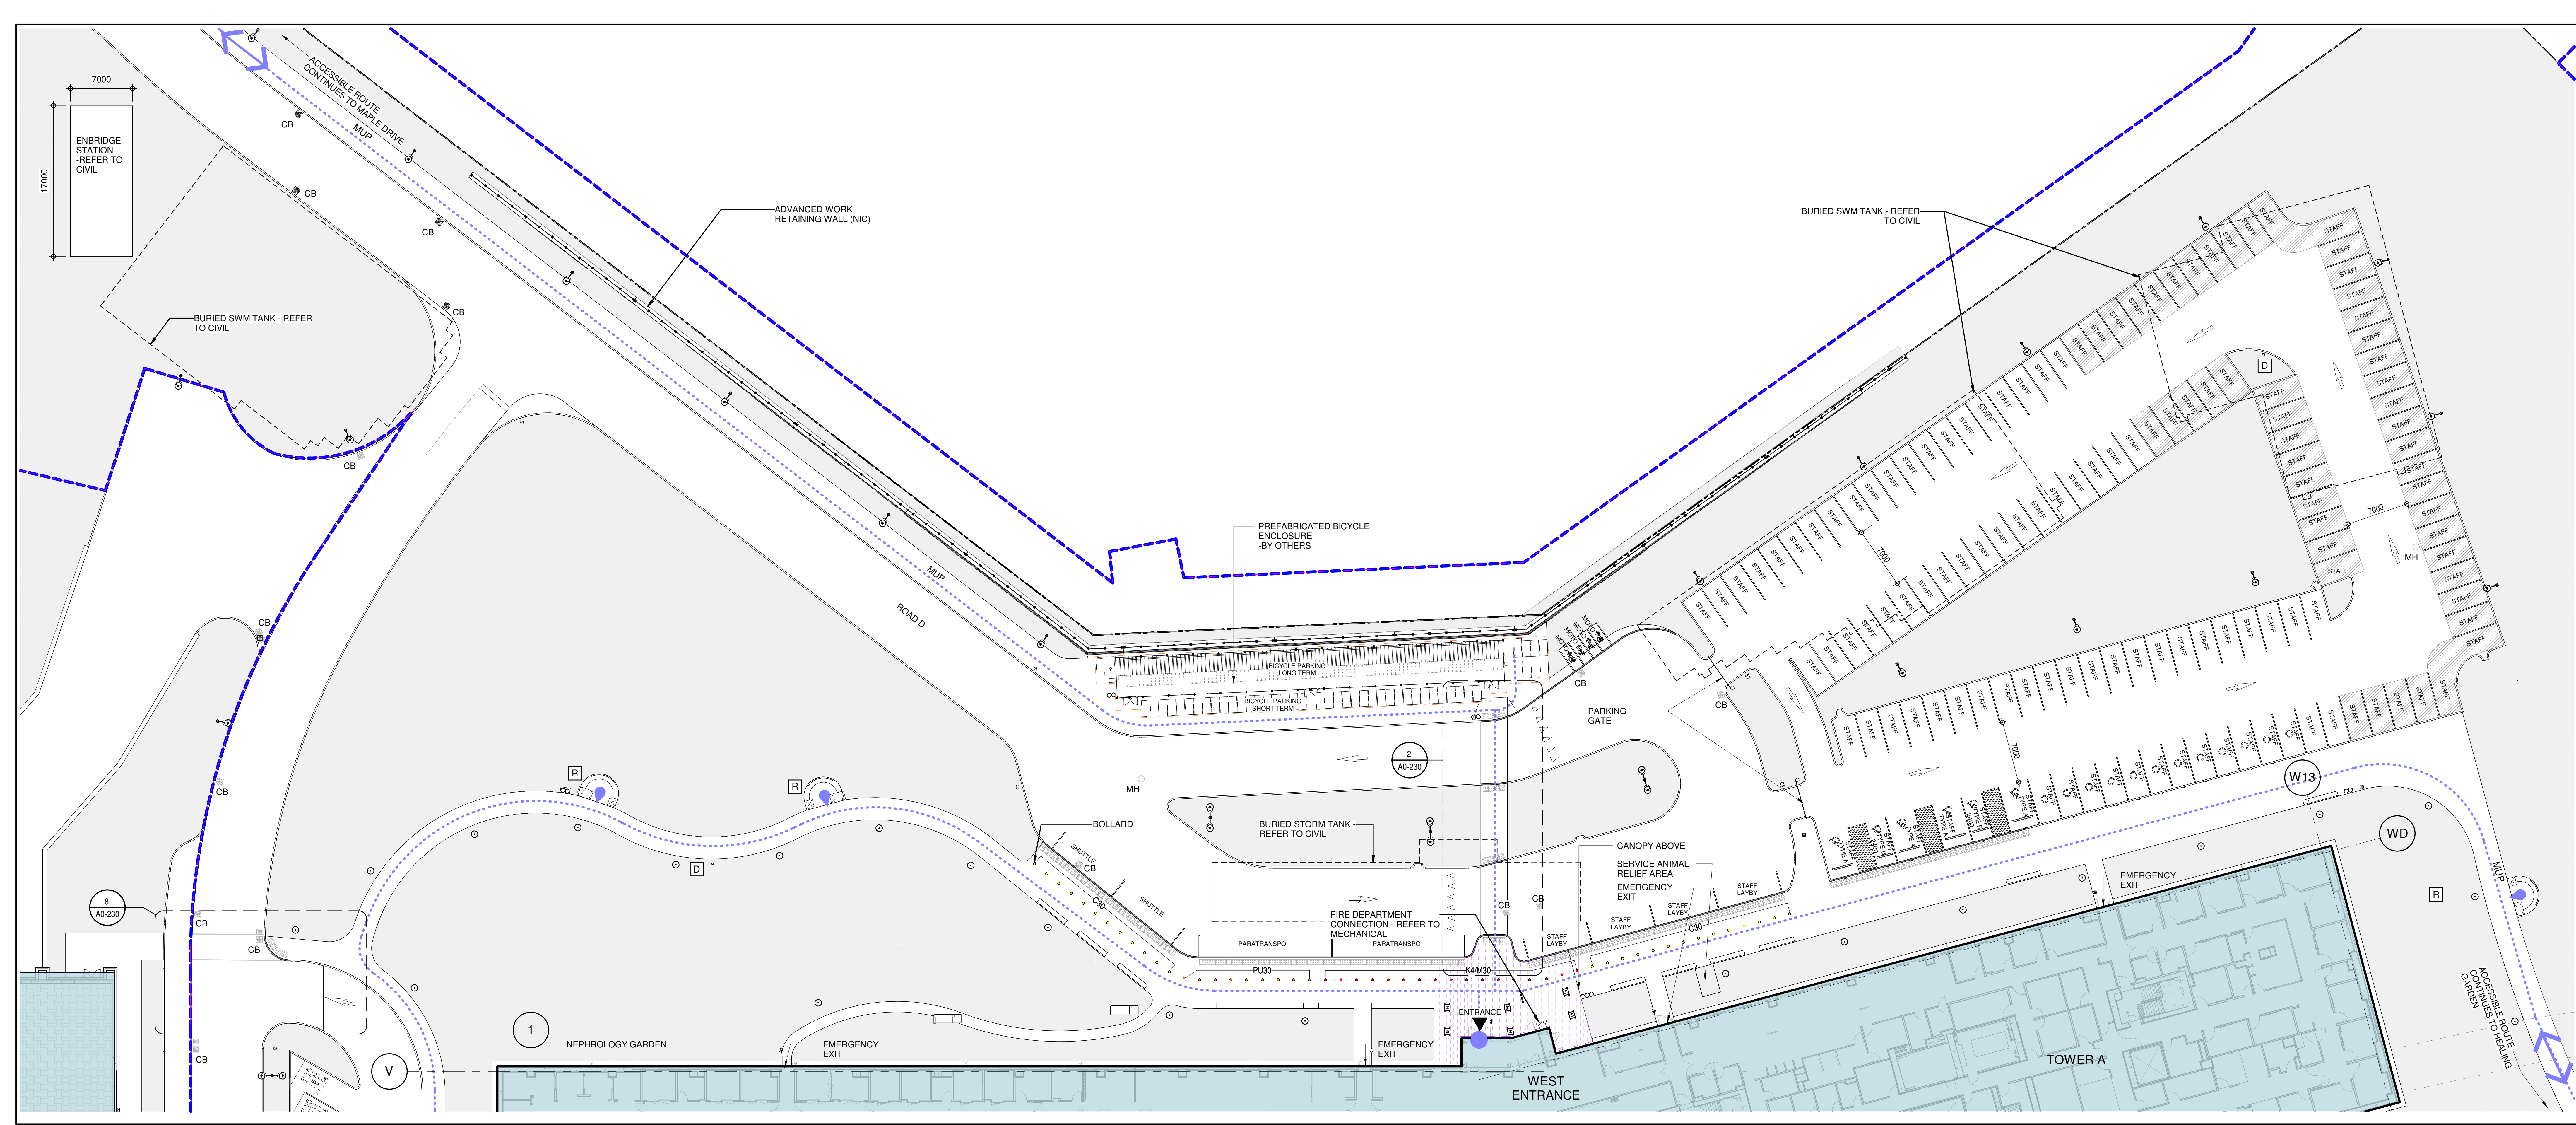

ZONE 1 LEVEL 0 - WEST PARKING LOT
 A0-200
 1:250

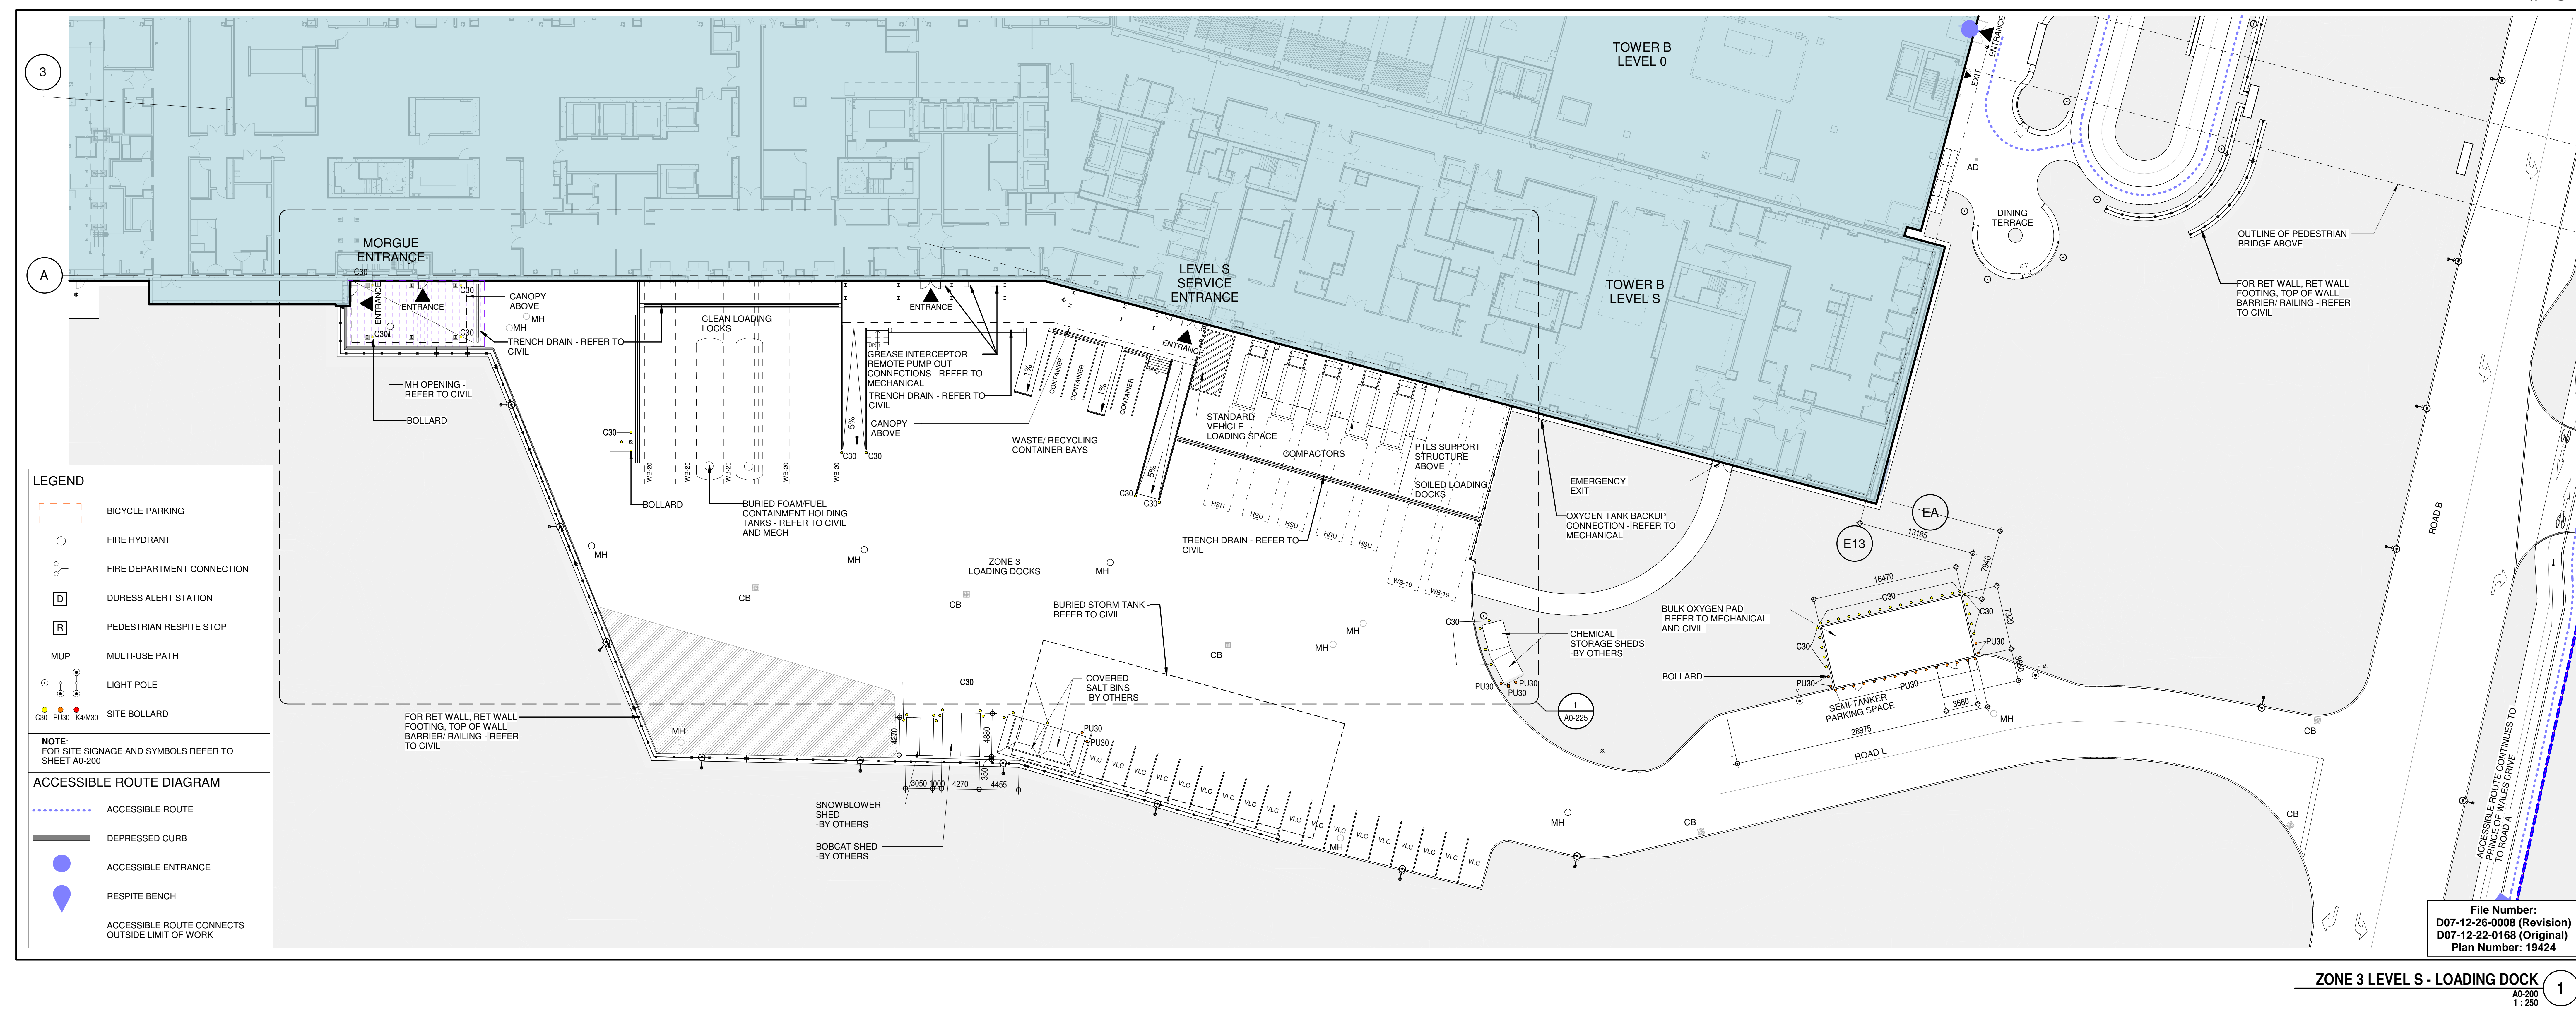

ZONE 3 LEVEL S - LOADING DOCK
 A0-200
 1:250

PROJECT
 THE OTTAWA HOSPITAL
 NEW CAMPUS
 DEVELOPMENT -
 PHASE 4 MAIN HOSPITAL
 BUILDING
 900 CARLING AVE. OTTAWA, ONTARIO

CLIENT
 The Ottawa Hospital | Hôpital d'Ottawa

CONSTRUCTION
 Infrastructure Ontario | PCL | EllisDon

CLIENT PROJECT NO.
 1070002

KEY PLAN
 TRUE NORTH | PROJECT NORTH

REVISIONS

01	SITE PLAN CONTROL, RESUBMISSION R2	2026-03-27
02	DESIGN BUILD BASELINE SUBMISSION	2026-03-09
03	FOUNDATION PERMIT SUBMISSION	2026-01-19
04	SITE PLAN CONTROL, RESUBMISSION	2026-01-13
05	95% DD SUBMISSION	2025-09-19
06	REVISED	DATE

NOT FOR CONSTRUCTION
 DISCREPANCIES MUST BE REPORTED IMMEDIATELY TO THE ARCHITECT. BEFORE PROCEEDING, ONLY DIMENSIONS ON THIS DRAWING IS PROTECTED BY COPYRIGHT. ALL DIMENSIONS ARE SHOWN IN METRIC.

AUTHOR
 adamson ASSOCIATES ARCHITECTS
 A Partnership of Corporations

PROJECT TEAM
 DESIGN-BUILDER: POLVED A JOINT VENTURE
 ARCHITECTURAL: PARSON ARCHITECTS LIMITED, ZOOULI/SHARAFI PRATTE ARCHITECTS, ADAMSON ASSOCIATES ARCHITECTS, BSA ARCHITECTS OTTAWA INC., SIALS/OPPER/CHAMPA INC., BOUTHELLETTE PARIZEAU INC.
 STRUCTURAL: SIALS/OPPER/CHAMPA INC., BOUTHELLETTE PARIZEAU INC.
 MECHANICAL: HH ANGUS & ASSOCIATES LTD., SIALS/OPPER/CHAMPA INC.
 ELECTRICAL: MELVEY & BROWN INTERNATIONAL INC., WEP/SHAWA INC.
 CIVIL: WEP/SHAWA INC.
 LANDSCAPE: VERDEDESIGN INC., PWP LANDSCAPE ARCHITECTURE

BUILDING CODE
 UMG BUILDING CODE CONSULTANTS LTD.
 AUTHOR PROJECT NO. 2233-00

DRAWING TITLE
 PARKING LOTS
 ZONE 1
 ZONE 3 - LOADING DOCK
 ZONE 5A

DRAWN
 AAA-PT | CHECKED SC
 SCALE AT 4" x 6" | DATE 19 SEP 2025
 GRAPHIC SCALE: 1:250 | SCALE IN METERS

File Number:
 D07-12-26-0008 (Revision)
 D07-12-23-0108 (Original)
 Plan Number: 19424

DRAWING NO.
 A0-220
REV NO.
 05