

MATCHLINE SEE T6-604

NOTES:

1. 333, 303 Denotes Pavement Marking Spacing (6, 3m Spa, 3m Spa, 3m Spa)
2. Use to Denote PAVEMENT MARKING
3. Use to Denote PAVEMENT MARKING, DURABLE

PAVEMENT MARKINGS	
1.	SOLID YELLOW, 15cm
2.	SOLID DOUBLE YELLOW, 15cm
3.	383 BROKEN YELLOW, 10cm
4.	SOLID YELLOW, 20cm
5.	SOLID WHITE, 15cm
6.	333 BROKEN WHITE, 15cm
7.	383 BROKEN WHITE, 15cm
8.	SOLID WHITE, 20cm
9.	333 BROKEN WHITE, 20cm
10.	SOLID YELLOW, 30cm
11.	SOLID YELLOW, 30cm
12.	111 BROKEN WHITE, 15cm
13.	SOLID WHITE, 60cm
14.	SOLID WHITE, 45cm
15.	SOLID WHITE, 45cm
16.	SOLID YELLOW, 45cm
17.	SOLID YELLOW, 45cm
18.	SYMBOLS
19.	LIMITS OF MARKINGS

PROJECT:
**THE OTTAWA HOSPITAL
 NEW CAMPUS
 DEVELOPMENT -
 PHASE 4 MAIN HOSPITAL
 BUILDING**


CLIENT:
 The Ottawa Hospital | L'Hôpital d'Ottawa

Infrastructure Ontario

PCL CONSTRUCTION | **EllisDon**

CLIENT PROJECT NO: 1070002

KEY PLAN: TRUE NORTH | PROJECT NORTH

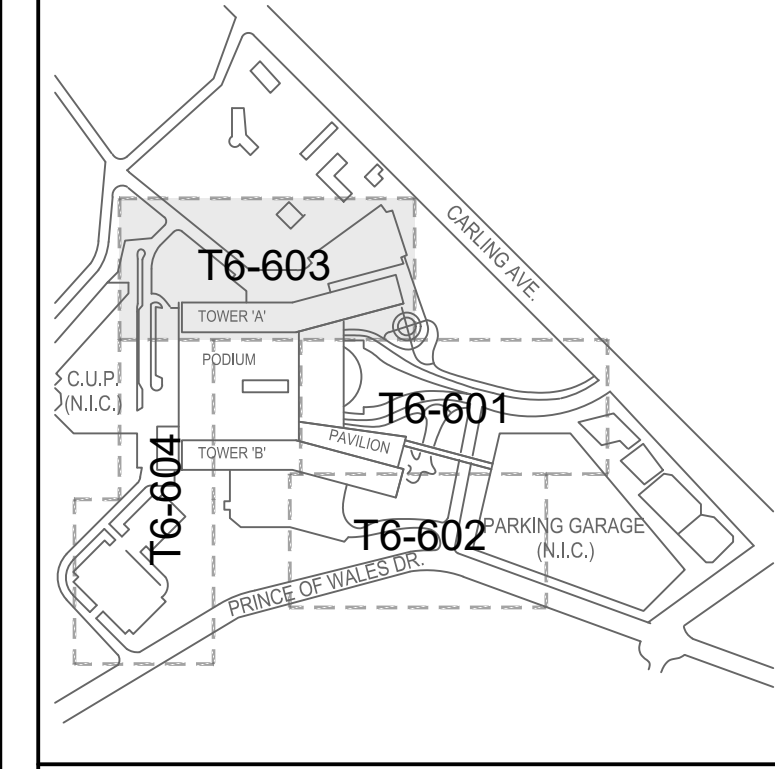

NO.	DESCRIPTION	DATE
01	ISSUED FOR ACIPR READINESS	2025-01-29
02	REVISED	2025-01-29
03	30% DD SUBMISSION	2025-01-29
04	40% DD SUBMISSION	2025-01-29
05	50% DD SUBMISSION	2025-01-29
06	SITE PLAN CONTROL, RESUBMISSION	2025-01-29
07	FOUNDATION PERMIT SUBMISSION	2025-01-29
08	DESIGN BUILD BASELINE SUBMISSION	2025-03-05
09	SITE PLAN CONTROL, RESUBMISSION R2	2025-03-27

REVISIONS:

DRAWING STATUS:
NOT FOR CONSTRUCTION
 DISCREPANCIES MUST BE REPORTED IMMEDIATELY TO THE ARCHITECT BEFORE PROCEEDING. ONLY FIGURED DIMENSIONS ARE TO BE USED. CONTRACTORS MUST CHECK ALL DIMENSIONS ON SITE. THIS DRAWING IS PROTECTED BY COPYRIGHT.

AUTHOR:

PROJECT TEAM:
DESIGN/BUILDER: POLED, A JOINT VENTURE
ARCHITECTURAL: PARKIN ARCHITECTS LIMITED, JOON LAMARIE PRATTE ARCHITECTES, ADAMSON ASSOCIATES ARCHITECTS, 888 ARCHITECTS OTTAWA INC.
STRUCTURAL: SALAS OBLEN CANADA INC., BOUTHILLETTE PARISSEAU INC.
MECHANICAL: HJ ANGLUS & ASSOCIATES LTD., SALAS OBLEN CANADA INC.
ELECTRICAL: MELVEY & BARNI INTERNATIONAL INC.
CIVIL: WSP CANADA INC.
LANDSCAPE: VORTEX DESIGN INC., PWP LANDSCAPE ARCHITECTURE

BUILDING CODE: UMCG BUILDING CODE CONSULTANTS LTD.
AUTHOR PROJECT NO.: CA0027758.0-51

STAMP:

DRAWING TITLE:
**PAVEMENT MARKINGS
 AND SIGNAGE - ROAD D**

DRAWN: M. HUNDERMARK | **CHECKED:** C. GRAHAM

SCALE: AT 47' = 60" | **DATE:** 2024-02-26

GRAPHIC SCALE: 1:250 | **DRAWING NO.:** T6-603 | **REV. NO.:** 09

File Number:
 D07-12-26-0008 (Revision)
 D07-12-23-0168 (Original)
 Plan Number: 19424