


### LEGEND

FFL	FINISHED FLOOR ELEVATION
TOF	TOP OF FOUNDATION
USF	UNDERSIDE OF FOOTING
---	PROPERTY LINE
CB	CATCH BASIN
CI	CURB INLET
MH	STORM MANHOLE
MH	SANITARY MANHOLE
FH	FIRE HYDRANT
x99.99	EXISTING ELEVATION
+99.99	PROPOSED ELEVATION
2%	PROPOSED SLOPE
⇨	EMERGENCY OVERLAND FLOW
—	150mm BARRIER CURB
DC	DEPRESSED CURB
	INTERLOCK
///	LIGHT-DUTY PAVEMENT
XXX	HEAVY-DUTY PAVEMENT
XXXXX	CONCRETE

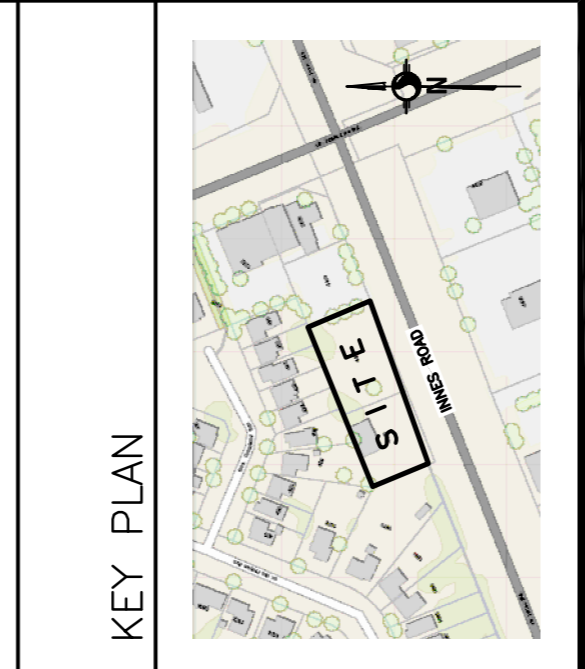

No.	DATE	REVISION
4	MAR 31-26	RE-ISSUED FOR APPROVAL
3	JAN 14-26	ISSUED FOR CONSTRUCTION
2	DEC 16-25	RE-ISSUED FOR APPROVAL
1	JUL 15-25	ISSUED FOR APPROVAL

**D. B. GRAY ENGINEERING INC.**  
 Professional Engineers - Consulting & Planning - Storm & Sanitary Sewers - Drainage  
 700 Long Point Circle  
 Ottawa, Ontario d.gray@dbgrayengineering.com  
 613-425-8044

Project  
**PROPOSED 2-STORY MEDICAL FACILITY**  
 4405-4409 INNES ROAD  
 OTTAWA, ONTARIO

Drawing Title  
**GRADING PLAN (WEST)**

Engineer's Seal  
  
 Drawn: D.B.G.  
 H. Scale: 1:100  
 V. Scale: 1:100  
 Date: JUL 15-25  
 Job No.: 25061  
 Drawing No.: **C-6**  
 of **12**  
 NOT VALID UNLESS SIGNED & DATED

