


Copyright Reserved

The Contractor shall verify and be responsible for all dimensions. DO NOT scale the drawing - any errors or omissions shall be reported to Stantec without delay.  
The Copyrights to all designs and drawings are the property of Stantec. Reproduction or use for any purpose other than that authorized by Stantec is forbidden.

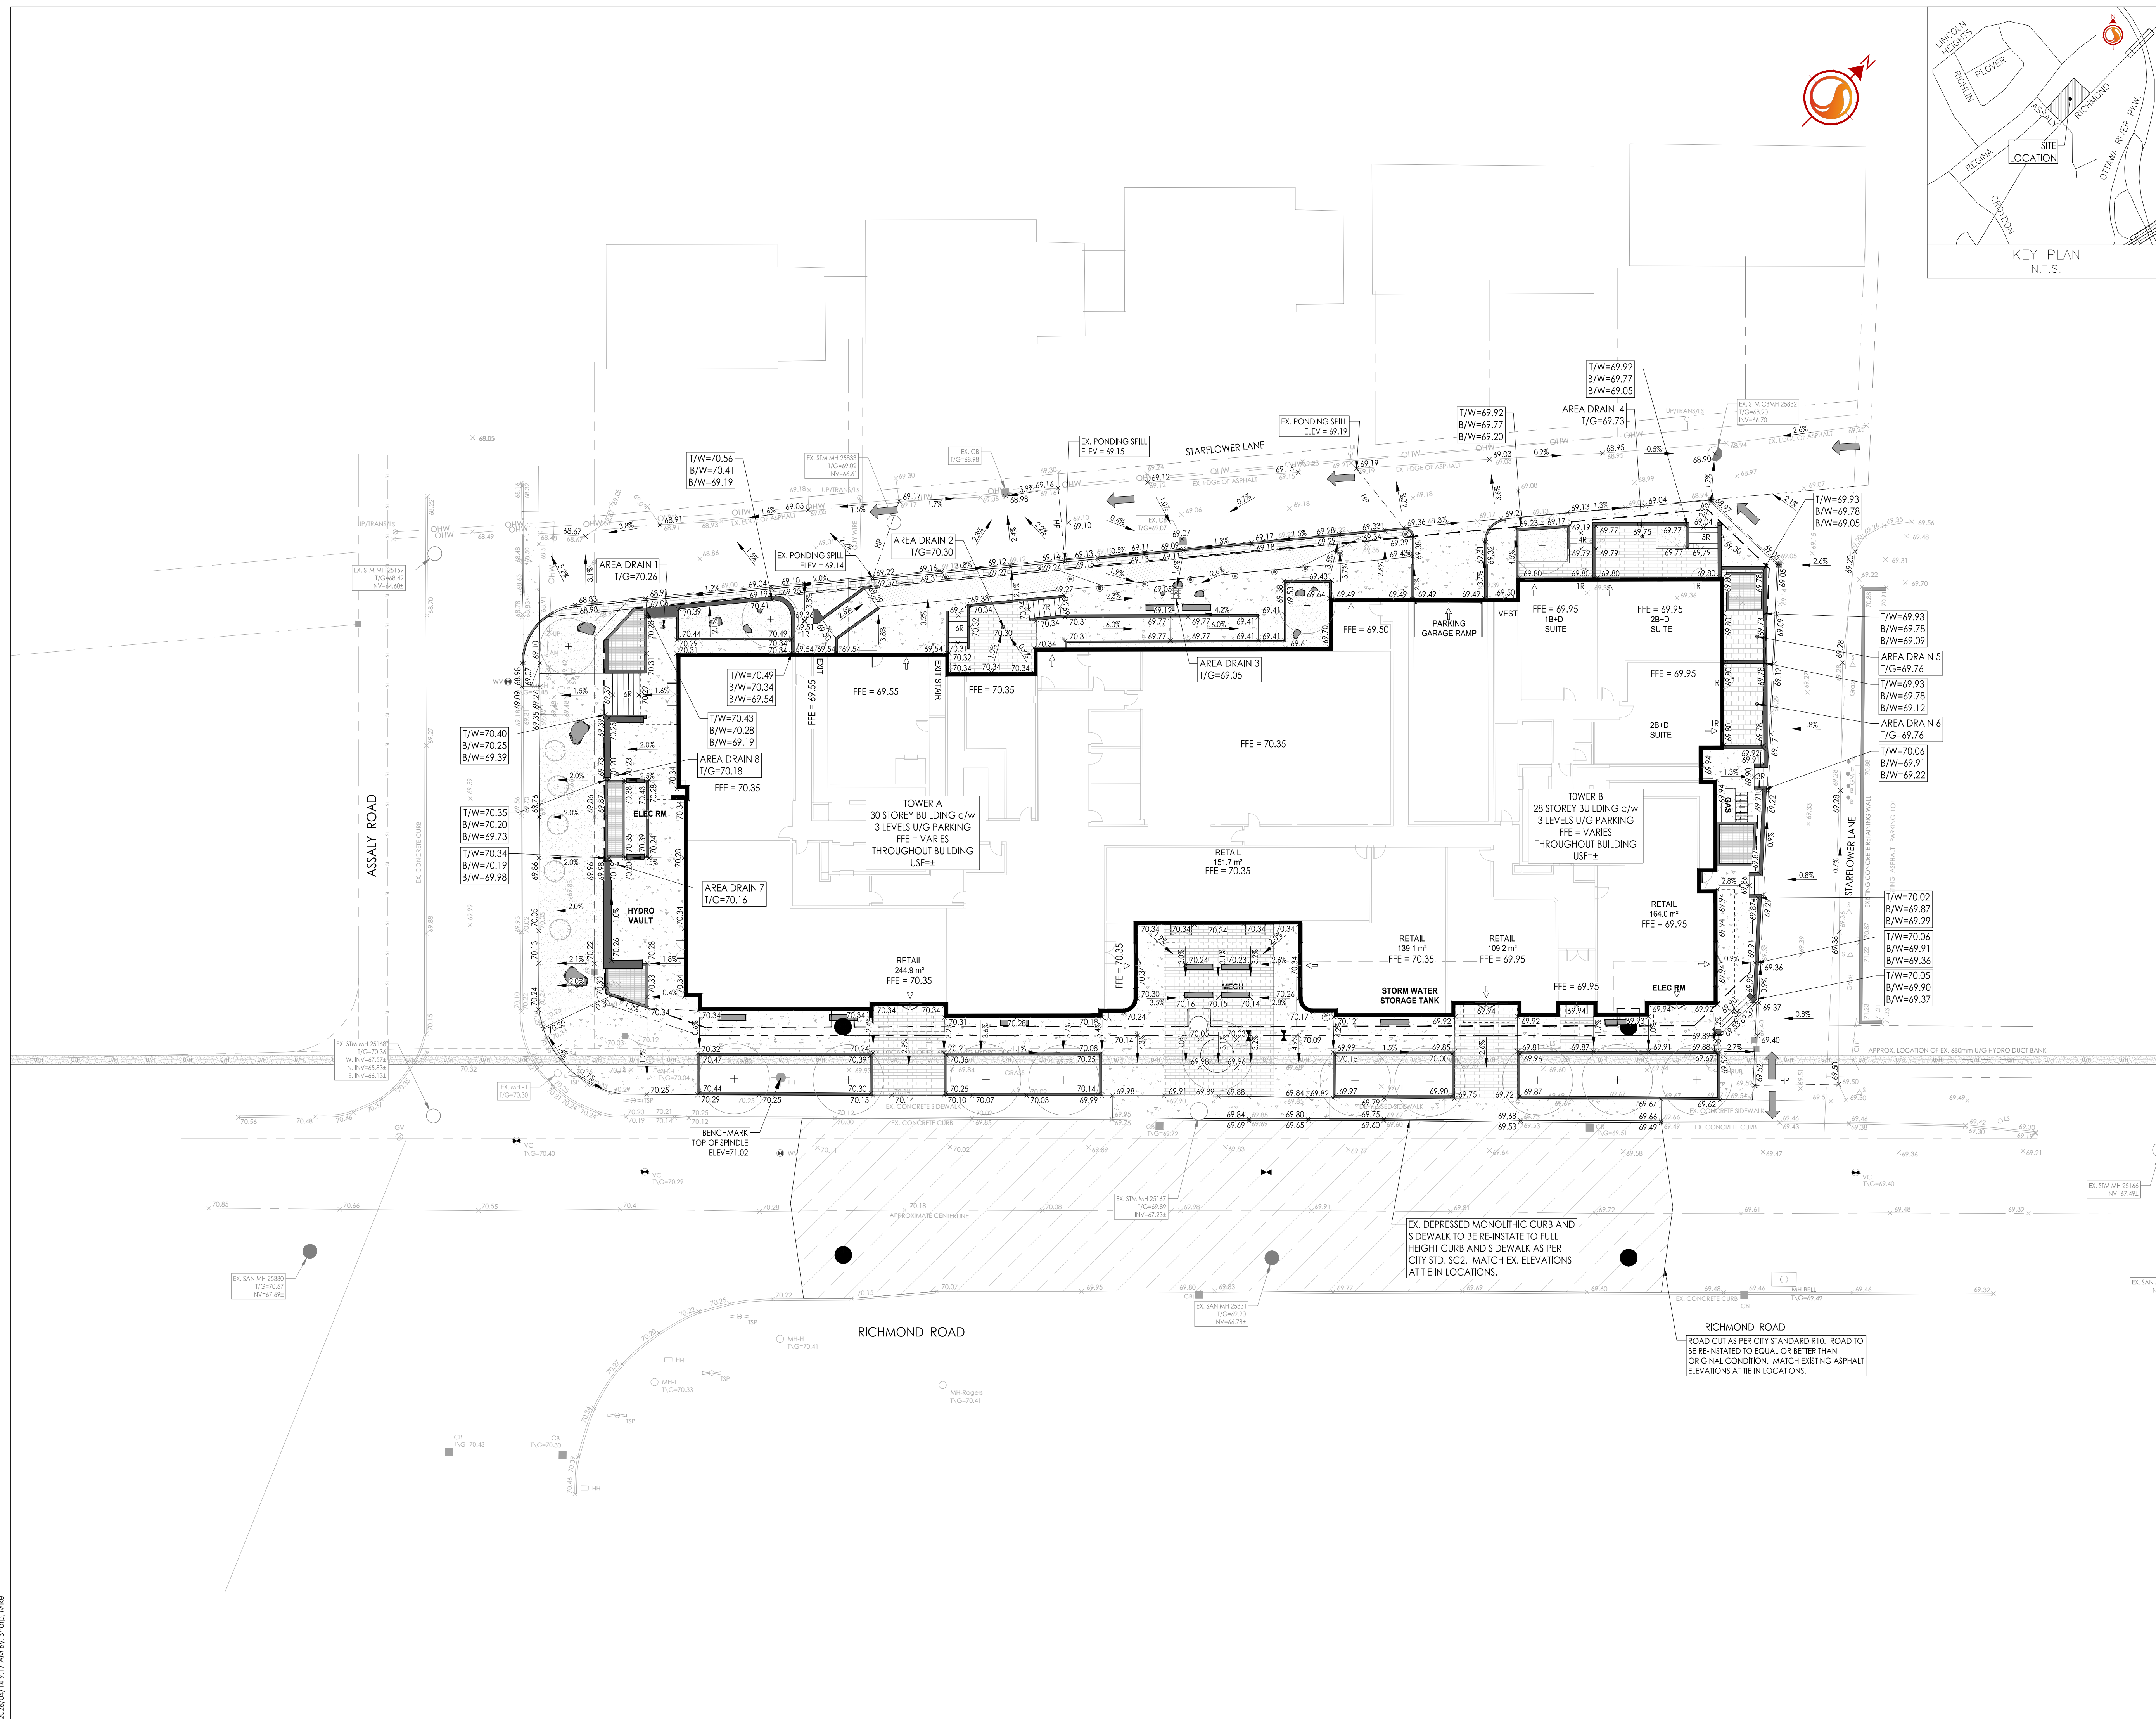

Legend

- ORIGINAL GROUND ELEVATION
- PROPOSED ELEVATION
- PROPOSED LOT CORNER ELEVATION
- EXISTING ELEVATION AT LOT CORNER
- FLOW DIRECTION AND GRADE
- FINISHED FIRST FLOOR ELEVATION
- UNDERSIDE OF FOOTING ELEVATION
- ENGINEERED FILL REQUIRED
- TERRACING 3:1 SLOPE MAXIMUM (UNLESS OTHERWISE SHOWN)
- DIRECTION OF OVERLAND FLOW
- PROPOSED VALVE BOX
- PROPOSED VALVE CHAMBER
- PROPOSED FIRE HYDRANT
- PROPOSED SANITARY SEWER MANHOLE
- PROPOSED STORM SEWER MANHOLE
- PROPOSED CATCHBASIN MANHOLE
- PROPOSED DEPRESSED CURB LOCATION
- PROPOSED BARRIER CURB
- PROPOSED HEAVY DUTY ASPHALT
- OVERLAND SPILL LOCATION
- TWS LOCATION AS PER CITY STD

Notes

- PAVEMENT STRUCTURE - LIGHT VEHICLE PARKING  
40mm SUPERPAVE 12.5 FC2 ASPHALTIC CONCRETE  
50mm SUPERPAVE 19.0 ASPHALTIC CONCRETE  
150 OPSS GRANULAR 'A' BASE  
300 OPSS GRANULAR 'B' TYPE II
- PAVEMENT STRUCTURE - ACCESS LANES AND HEAVY TRUCK  
40mm SUPERPAVE 12.5 FC2 ASPHALTIC CONCRETE  
50mm SUPERPAVE 19.0 ASPHALTIC CONCRETE  
150 OPSS GRANULAR 'A' BASE  
400 OPSS GRANULAR 'B' TYPE II

Revision	By	App'd.	YY.MM.DD
3	MJS	PM	26.04.14
2	MJS	PM	25.04.22
1	MJS	PM	24.09.24
0	MJS	PM	23.06.01

Revision

File Name: 160401697 D8.dwg

MJS DT MJS 23.05.01

Dwn. Chkd. Dgn. YY.MM.DD

Permit-Seal



Client/Project

BRIGIL HOMES

1299 RICHMOND ROAD  
MIXED USE TOWER DEVELOPMENT  
OTTAWA, ON, CANADA

Title

GRADING PLAN

Project No. 160401697

Scale 1:250

Drawing No. Sheet 3 of 7

Revision 3

GP-1 4 of 7 3

Project No. 160401697 Scale 1:250 Drawing No. GP-1 Sheet 4 of 7 Revision 3

C:\Users\m.patel\OneDrive\Desktop\160401697 D8.dwg 2025/04/14 10:17 AM P. MOROZ