

PROJECT NORTH

1	SITE PLAN CONTROL RESPONSE	JULY 15 21
revision		date

A	A detail no. no. du d?tail	A
B	B location drawing no. no. de localisation	BC
C	C drawing no. no. du dessin	

project PROJECT

PLAYVALUE TOYS

130 DAVID MANCHESTER ROAD

drawing dessin

ELEVATIONS & CROSS SECTION

designed	J.G.	con?u
date	MAY 7 2020	
drawn	J.G.	dessin?
date	MAY 7 2020	
revised	R.O	revis?
date	MAY 7 2020	
approved	R.O	approuv?
date	MAY 7 2020	
tender	R.O	soumission
date	TBD	
project no.		no. du projet
	2020-07	
drawing no.		no. du dessin
	A-3	

D07-12-25-0177


Plan 16664

ELEVATION NOTES:


- 1 PRE-FINISHED HORIZONTAL METAL SIDING (white)
- 2 OVERHEAD DOOR BUMPERS. TYPICAL (black with vertical yellow strip)
- 3 OVERHEAD DOOR SEALS. TYPICAL (black)
- 4 EXPOSED PORTION OF DOCK LIFT (exposed metal)
- 5 CONCRETE STEP OR STAIRS (gray)
- 6 PRE-FINISHED METAL FASCIA (white)
- 7 OVERHEAD GARAGE DOOR - PRE-FINISHED (white)
- 8 MAN DOOR - PAINT FINISH (white)
- 9 CONCRETE FOUNDATION (gray)
- 10 RESERVED
- 11 CONCRETE PARGING (gray)
- 12 BOLLARD (brushed stainless steel)
- 13 HANDRAIL / GUARDRAIL (brushed stainless steel)
- 14 ALUMINUM WINDOW (white)
- 15 PLAYVALUE - DECORATIVE LOGO PANELS (Firetruck red & green)

LEGEND:

- 16 BUILDING MOUNTED WALL FIXTURE (white)
 SEE 1/E2 FOR TYPE & LOCATIONS

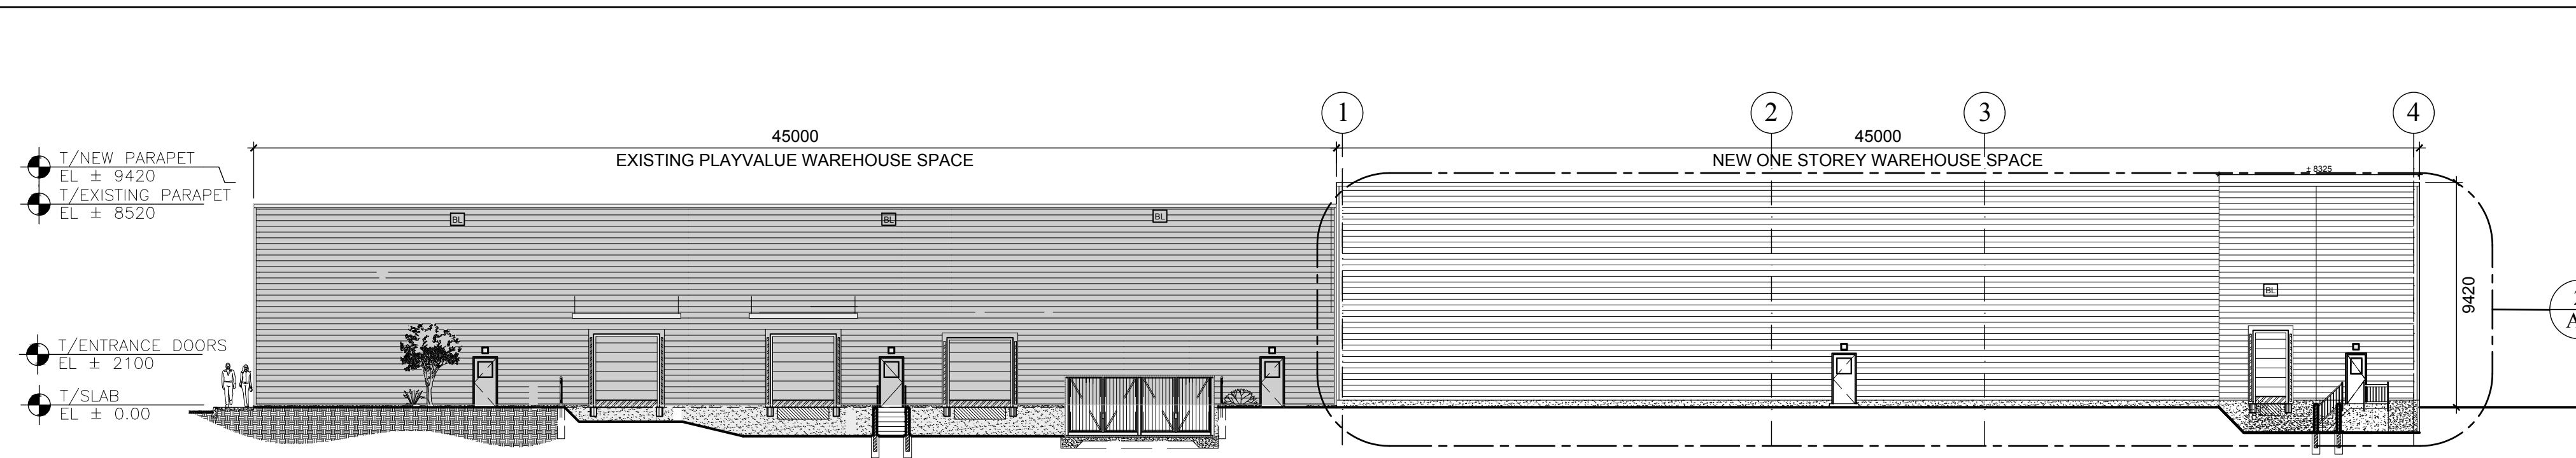


1 REAR ELEVATION
A3 SCALE = 1:200 WEST

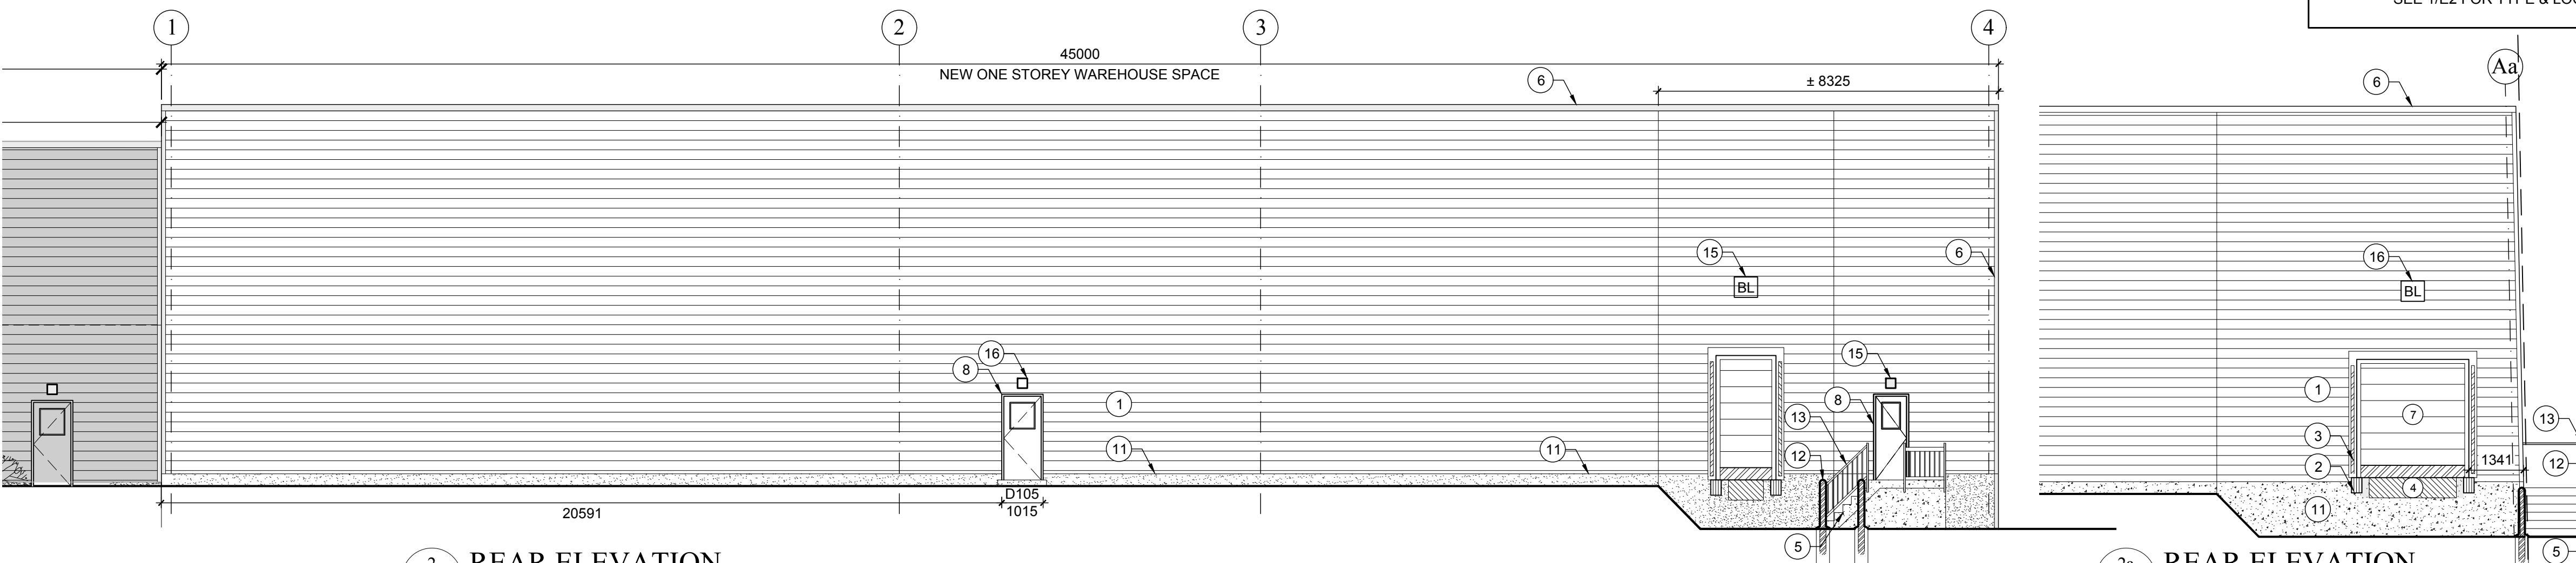

2 REAR ELEVATION
A3 SCALE = 1:100 WEST

2a REAR ELEVATION
A3 SCALE = 1:100

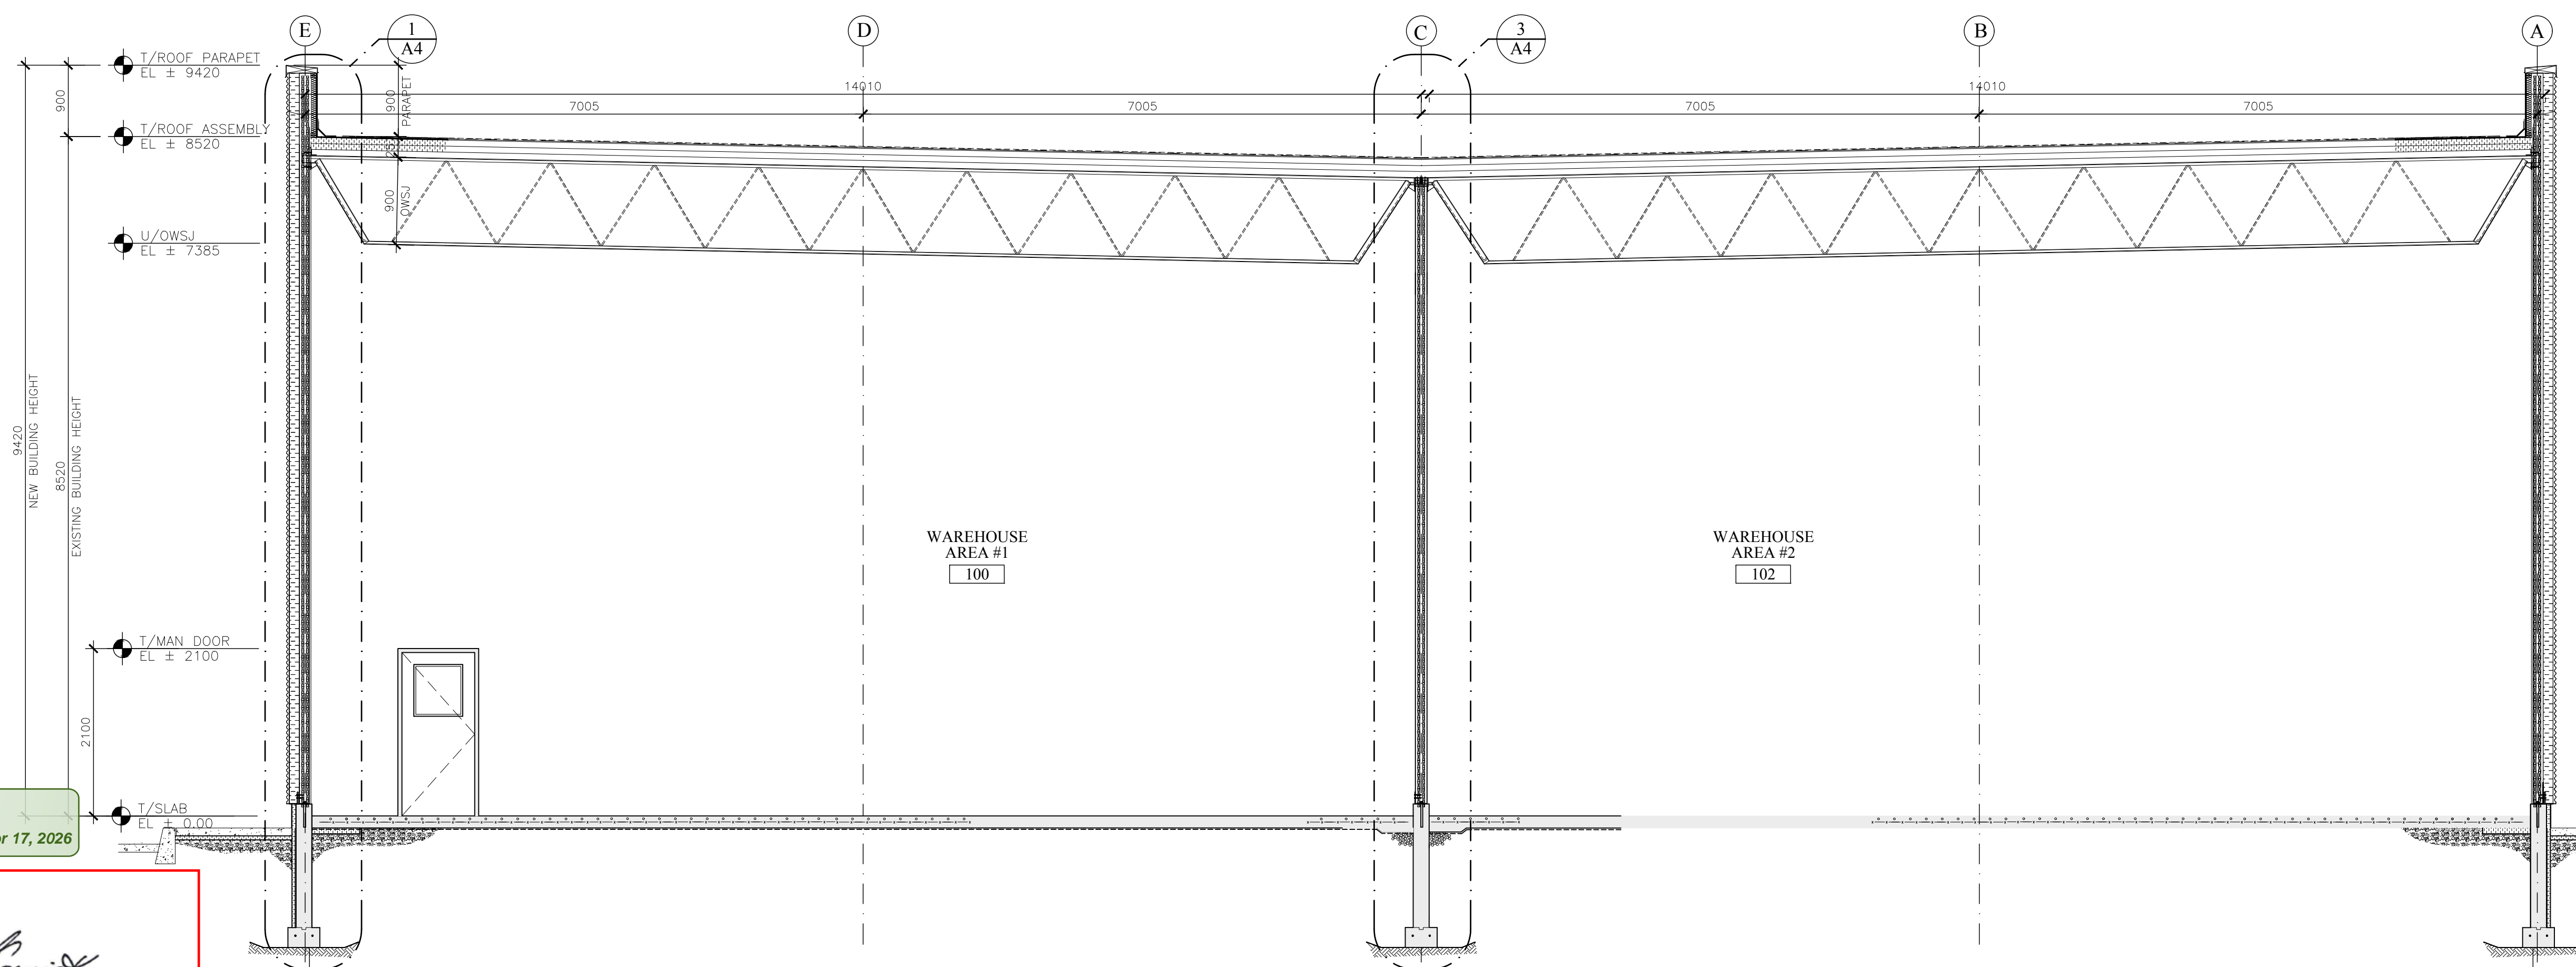

3 CROSS SECTION
A3 SCALE = 1:50

APPROVED
By Sarah McCormick at 2:15 pm, Apr 17, 2026

Sarah McCormick

**SARAH MCCORMICK
PLANNER III**

PLANNING, DEVELOPMENT AND BUILDING SERVICES
DEPARTMENT, CITY OF OTTAWA