




1 FRONT ELEVATION
A2 SCALE = 1:200

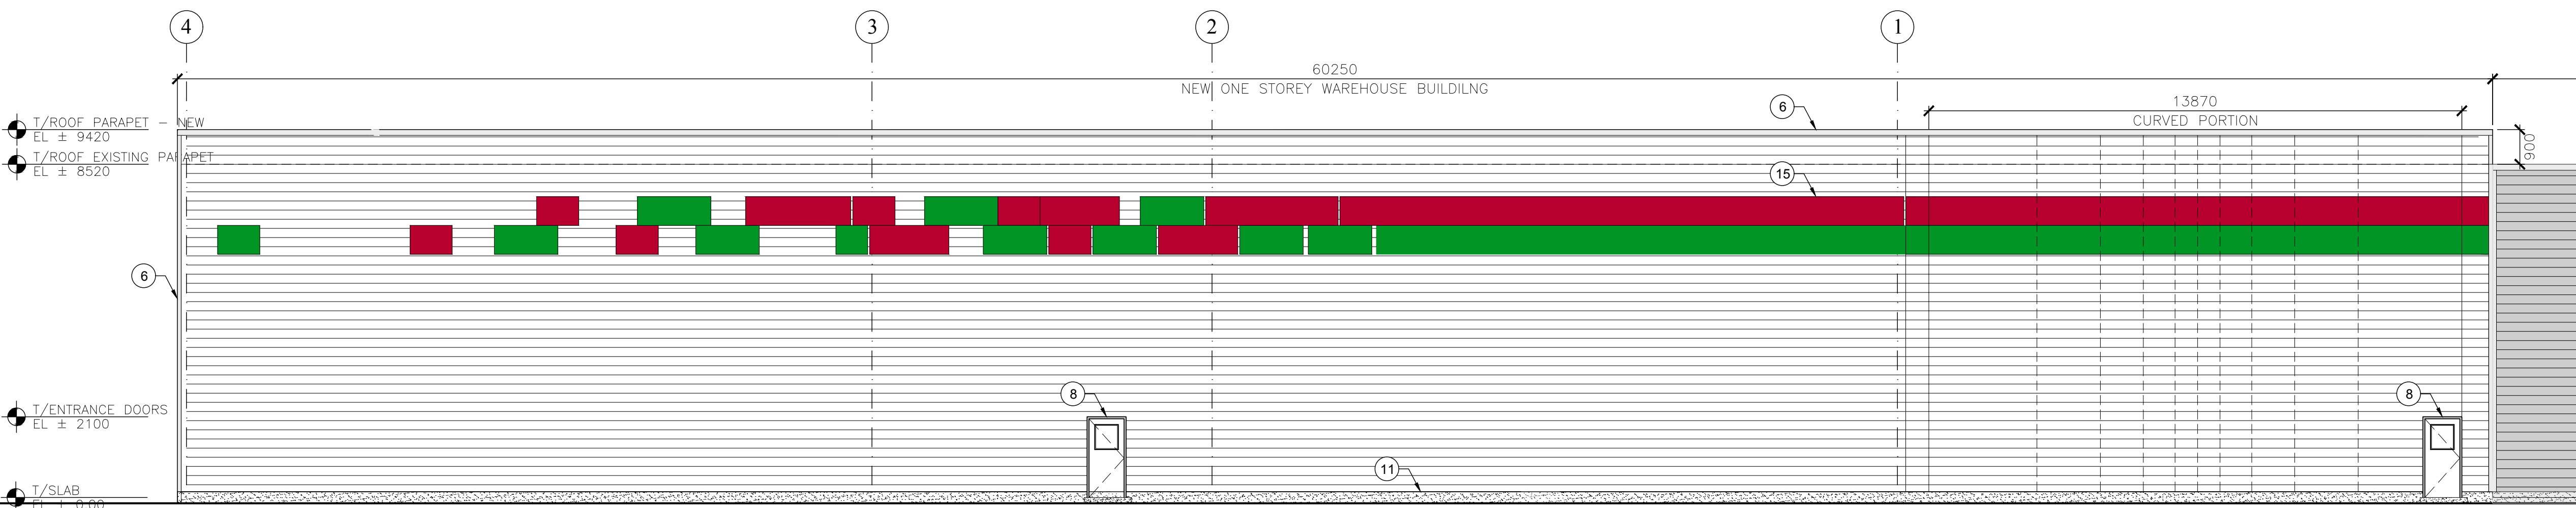

2 FRONT ELEVATION (EAST)
A2 SCALE = 1:100

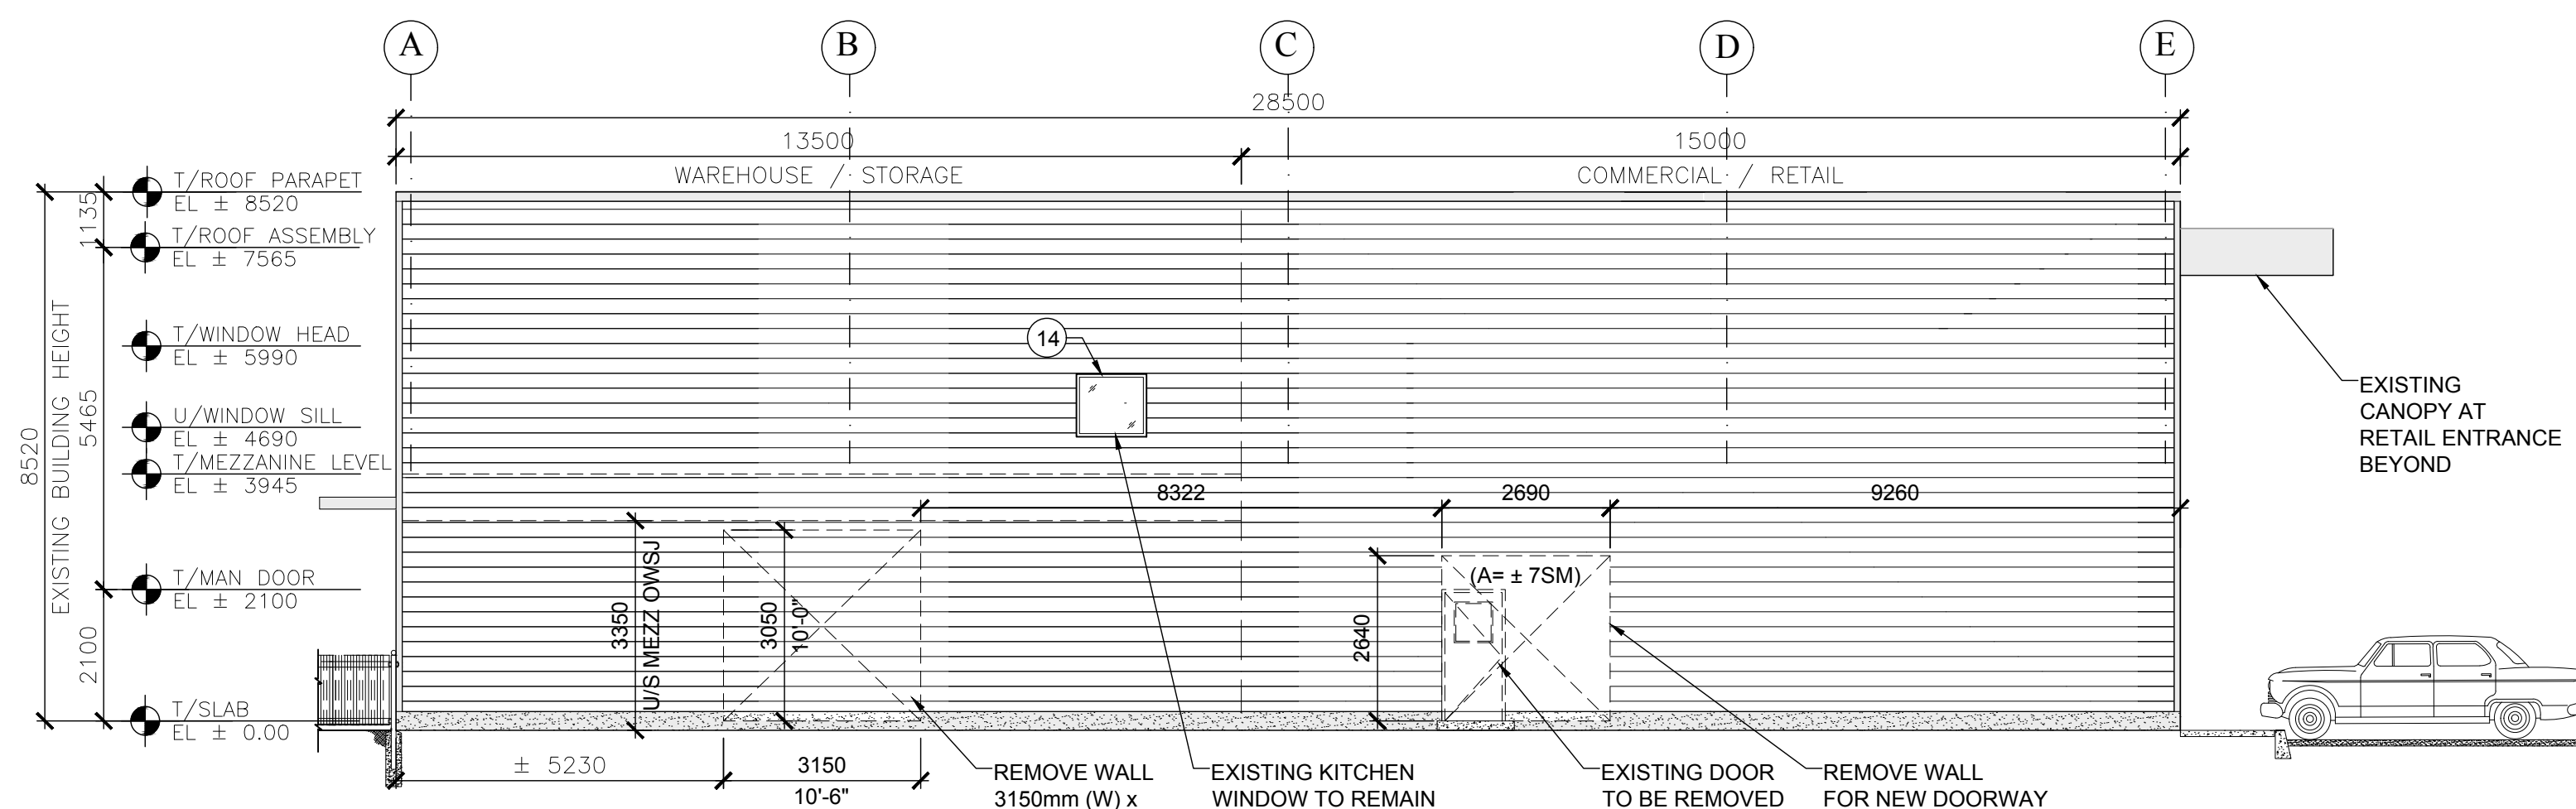

3 SIDE ELEVATION EXISTING
A2 SCALE = 1:100

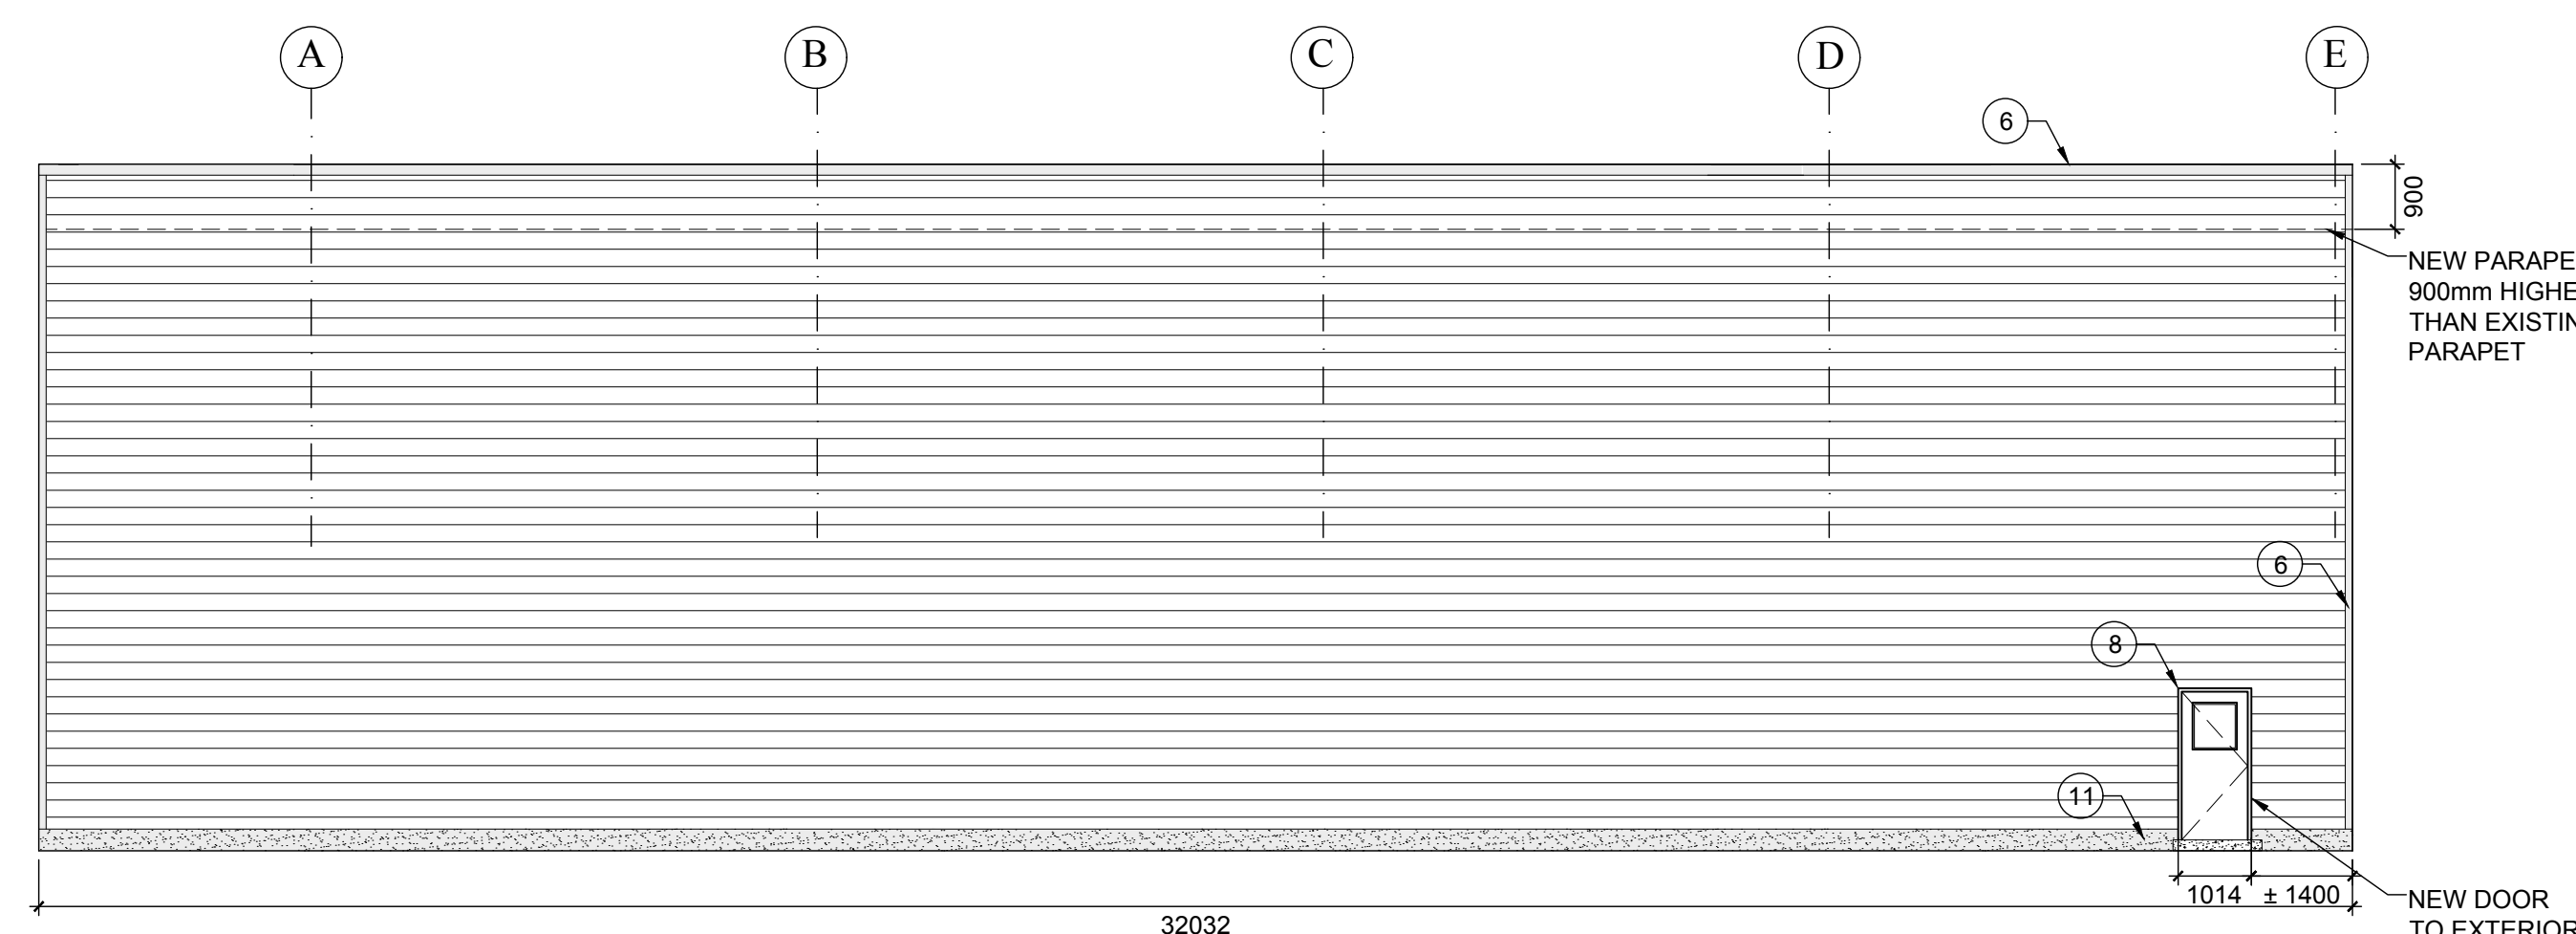


4 SIDE ELEVATION SOUTH
A2 SCALE = 1:100

APPROVED
By Sarah McCormick at 2:14 pm, Apr 17, 2026

Sarah McCormick

**SARAH MCCORMICK
PLANNER III
PLANNING, DEVELOPMENT AND BUILDING SERVICES
DEPARTMENT, CITY OF OTTAWA**

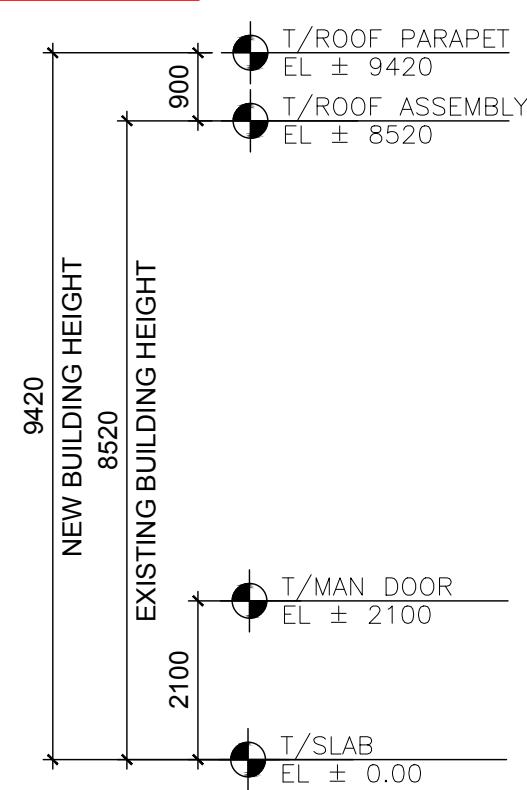


ELEVATION NOTES:

- 1 PRE-FINISHED HORIZONTAL METAL SIDING (white)
- 2 OVERHEAD DOOR BUMPERS. TYPICAL (black with vertical yellow strip)
- 3 OVERHEAD DOOR SEALS. TYPICAL (black)
- 4 EXPOSED PORTION OF DOCK LIFT (exposed metal)
- 5 CONCRETE STEP OR STAIRS (gray)
- 6 PRE-FINISHED METAL FASCIA (white)
- 7 OVERHEAD GARAGE DOOR - PRE-FINISHED (white)
- 8 MAN DOOR - PAINT FINISH (white)
- 9 CONCRETE FOUNDATION (gray)
- 10 RESERVED
- 11 CONCRETE PARGING (gray)
- 12 BOLLARD (brushed stainless steel)
- 13 HANDRAIL / GUARDRAIL (brushed stainless steel)
- 14 ALUMINUM WINDOW (white)
- 15 PLAYVALUE - DECORATIVE LOGO PANELS (Firetruck red & green)

LEGEND:

- 16 **BL** BUILDING MOUNTED WALL FIXTURE (white)
SEE 1/E2 FOR TYPE & LOCATIONS

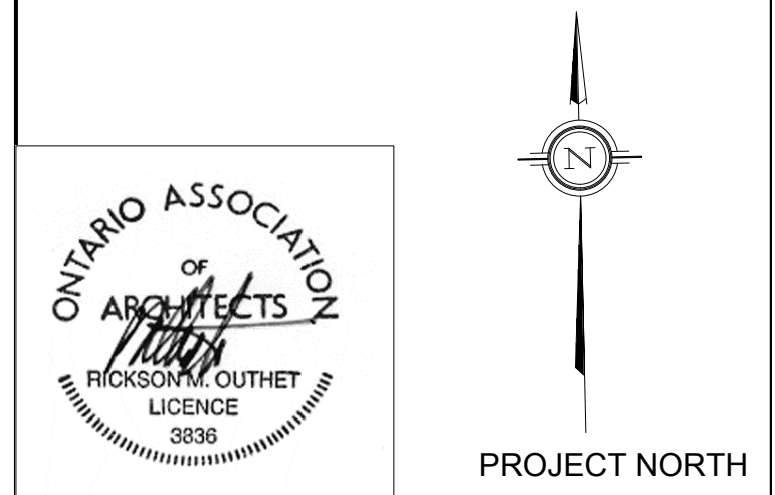

1	SITE PLAN CONTROL RESPONSE	JULY 15 21
revision		date

A	A detail no. no. du d'tail	A
B	B location drawing no. no. de localisation	BC
C	C drawing no. no. du dessin	

project PLAYVALUE TOYS projet

130 DAVID MANCHESTER ROAD

ELEVATIONS

designed J.G. con?u

date MAY 7 2020

drawn J.G. dessin?

date MAY 7 2020

revised R.O. revis?

date MAY 7 2020

approved R.O. approuv?

date MAY 7 2020

tender R.O. soumission

date TBD

project no. 2020-07 no. du projet

drawing no. A-2 no. du dessin