



DATE PLOTTED: 2024-02-26 10:45:17 AM EST (LOCAL TIME)

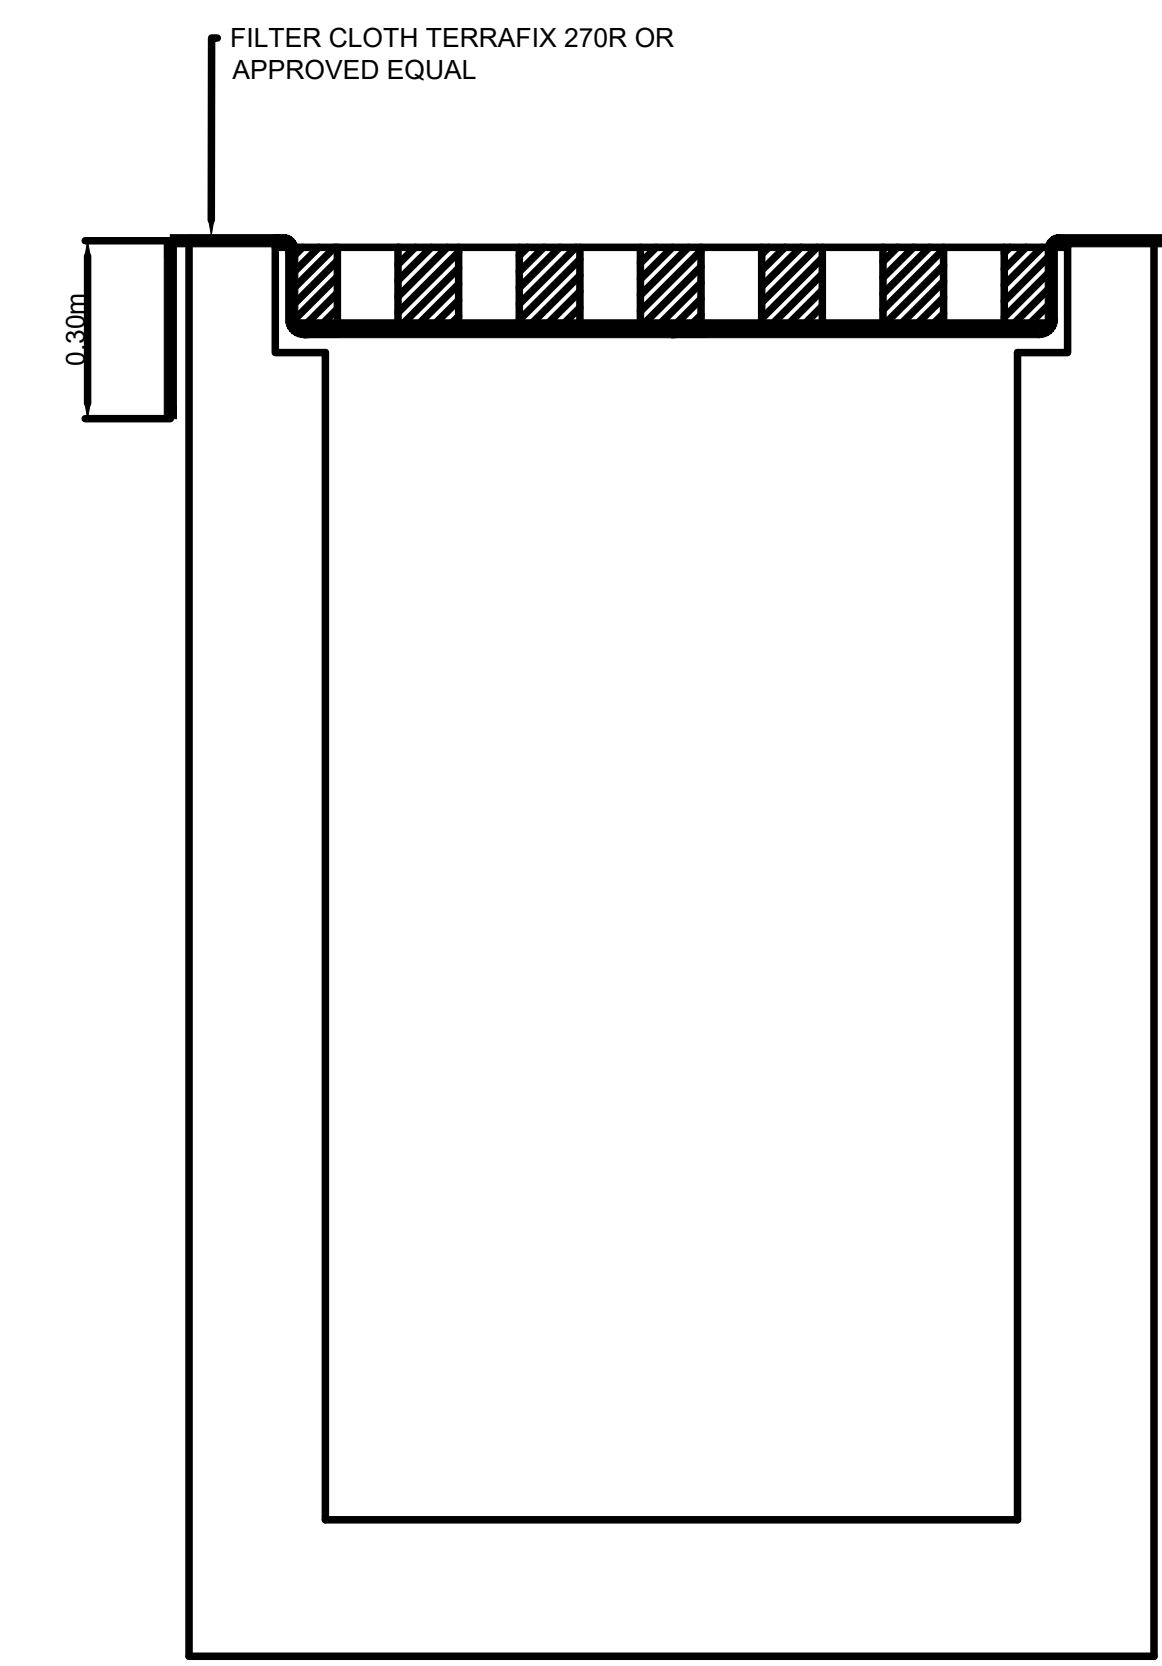

FILTER CLOTH CATCHBASIN OR MANHOLE SEDIMENT CONTROL DEVICE

DETAIL 1
NTS (1/200)

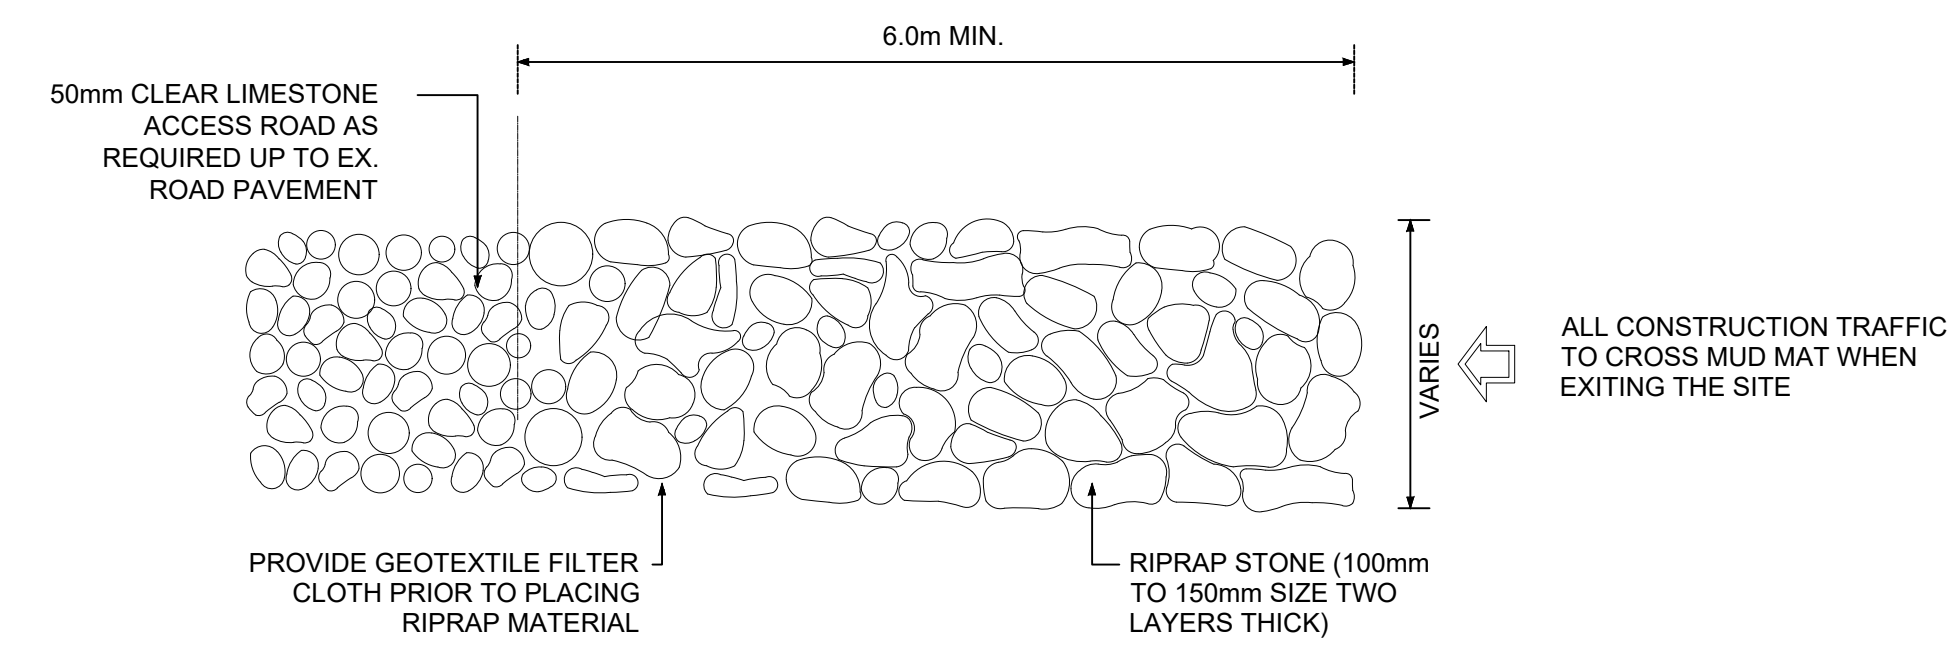

MUD MAT DETAIL - PLAN VIEW

DETAIL 2
NTS (1/200)


PROJECT
**THE OTTAWA HOSPITAL
 NEW CAMPUS
 DEVELOPMENT -
 PHASE 4 MAIN HOSPITAL
 BUILDING**

900 CARLING AVE, OTTAWA, ONTARIO



CLIENT PROJECT NO. **1070002**

KEY PLAN

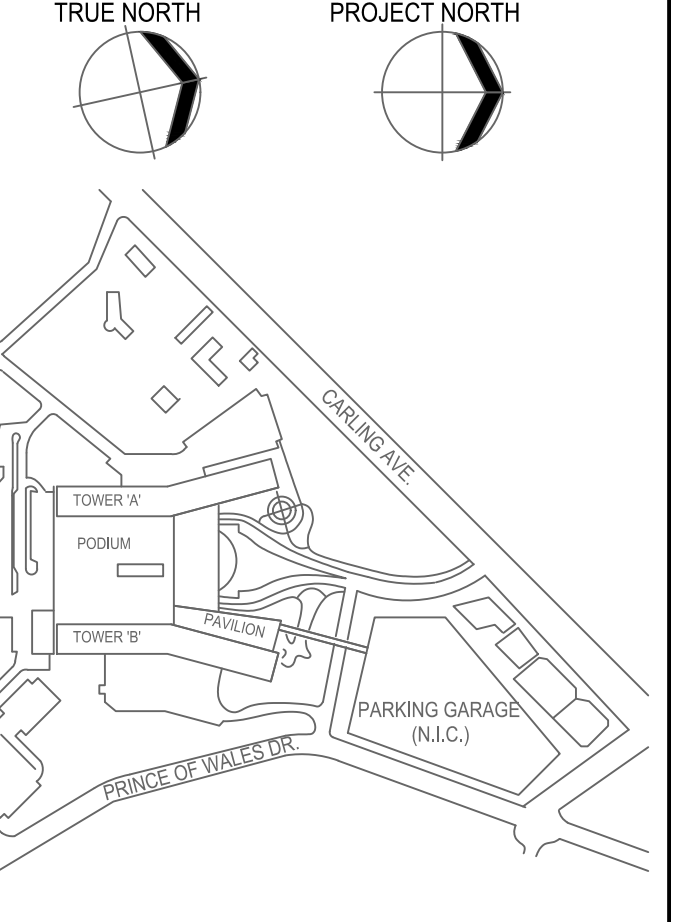

NO.	REVISION	DATE
05	SITE PLAN CONTROL, RESUBMISSION R2	2024-03-27
04	DESIGN/BUILD BASELINE SUBMISSION	2024-03-26
03	FOUNDATION PERMIT SUBMISSION	2024-01-10
02	SITE PLAN CONTROL, RESUBMISSION	2024-01-12
01	95% DD SUBMISSION	2024-09-10
00	ISSUED	

REVISIONS

DRAWING STATUS

NOT FOR CONSTRUCTION

DISCREPANCIES MUST BE REPORTED IMMEDIATELY TO THE ARCHITECT BEFORE PROCEEDING. ONLY FIGURED DIMENSIONS ARE TO BE USED. CONTRACTORS MUST CHECK ALL DIMENSIONS ON SITE. THIS DRAWING IS PROTECTED BY COPYRIGHT.

ALL DIMENSIONS ARE SHOWN IN METRIC.

AUTHOR



PROJECT TEAM

DESIGN/BUILDER PCL/ED, A JOINT VENTURE

ARCHITECTURAL PARTNERS ARCHITECTS LIMITED, JASON LAMARIE PRATTE ARCHITECTS, ADAMSON ASSOCIATES ARCHITECTS, 888 ARCHITECTS OTTAWA INC.

STRUCTURAL SALAS OBREN CANADA INC., BOUTHELLET PARISBAU INC.

MECHANICAL HI ANGLIS & ASSOCIATES LTD., SALAS OBREN CANADA INC.

ELECTRICAL KELVEY & BARNAN INTERNATIONAL INC.

CIVIL WSP CANADA INC.

LANDSCAPE VERTICUS DESIGN INC., PWP LANDSCAPE ARCHITECTURE

BUILDING CODE LMCG BUILDING CODE CONSULTANTS LTD.

AUTHOR PROJECT NO. **CA0027758.0-51**

STAMP

DRAWING TITLE

**EROSION AND
SEDIMENT DETAILS
1 OF 1**

DRAWN
L. CURLEY / B. NANDLAL

CHECKED
C. GRAHAM

SCALE AT 47" x 69"
N.T.S.

DATE
2024-02-26

GRAPHIC SCALE

DRAWING NO. **C3-900**

REV NO. **05**

File Number:
 D07-12-26-0008 (Revision)
 D07-12-22-0168 (Original)
 Plan Number: 19424

D07-12-26-0008

#19424