


SHEET INDEX		
SHEET No.	ISSUE No.	SHEET TITLE
CIVIL		
C0-000	10	COVER
C0-001	10	INDEX
C0-002	10	LEGEND
C0-003	10	GENERAL NOTES 1 OF 1
C0-300	10	REMOVAL PLAN 1 OF 5
C0-301	10	REMOVAL PLAN 2 OF 5
C0-302	10	REMOVAL PLAN 3 OF 5
C0-303	10	REMOVAL PLAN 4 OF 5
C0-304	10	REMOVAL PLAN 5 OF 5
C1-200	10	SITE SERVICING PLAN 1 OF 5
C1-201	10	SITE SERVICING PLAN 2 OF 5
C1-202	10	SITE SERVICING PLAN 3 OF 5
C1-203	10	SITE SERVICING PLAN 4 OF 5
C1-204	10	SITE SERVICING PLAN & OGS CONFIGURATION 5 OF 5
C1-210	05	SITE SERVICING OVERALL PLAN
C1-300	05	SUBDRAIN OVERALL PLAN
C1-400	07	PLAN AND PROFILES 1 OF 3
C1-401	07	PLAN AND PROFILES 2 OF 3
C1-402	07	PLAN AND PROFILES 3 OF 3
C1-600	09	TABLES 1 OF 1
C1-900	10	DETAILS 1 OF 2
C1-901	10	DETAILS 2 OF 2
C3-200	10	EROSION AND SEDIMENT CONTROL PLAN 1 OF 5
C3-201	10	EROSION AND SEDIMENT CONTROL PLAN 2 OF 5
C3-202	10	EROSION AND SEDIMENT CONTROL PLAN 3 OF 5
C3-203	10	EROSION AND SEDIMENT CONTROL PLAN 4 OF 5
C3-204	10	EROSION AND SEDIMENT CONTROL PLAN 5 OF 5
C3-900	05	EROSION AND SEDIMENT DETAILS 1 OF 1
C4-200	10	PRE-DEVELOPMENT DRAINAGE PLAN
C4-201	10	POST-DEVELOPMENT DRAINAGE PLAN
C5-200	10	SITE GRADING PLAN 1 OF 5
C5-201	10	SITE GRADING PLAN 2 OF 5
C5-202	10	SITE GRADING PLAN 3 OF 5
C5-203	10	SITE GRADING PLAN 4 OF 5
C5-204	10	SITE GRADING PLAN 5 OF 5
C5-500	09	GRADING SECTIONS 1 OF 1
C6-200	10	SITE COMPOSITE UTILITY PLAN 1 OF 5
C6-201	10	SITE COMPOSITE UTILITY PLAN 2 OF 5
C6-202	10	SITE COMPOSITE UTILITY PLAN 3 OF 5
C6-203	10	SITE COMPOSITE UTILITY PLAN 4 OF 5
C6-204	10	SITE COMPOSITE UTILITY PLAN 5 OF 5
RETAINING WALLS		
C7-400	10	RETAINING WALLS - SITE LAYOUT
C7-401	10	RETAINING WALL #3
C7-402	10	RETAINING WALLS #4 & #5
C7-403	10	RETAINING WALLS #6 & #7
C7-404	10	RETAINING WALLS #8 & #9
C7-405	10	RETAINING WALL #12
C7-406	10	C7-406 - RETAINING WALLS #13, #14 & #15
C7-407	09	RETAINING WALLS #18A & #18B
C7-408	07	DETAILS CAST-IN-PLACE WALLS

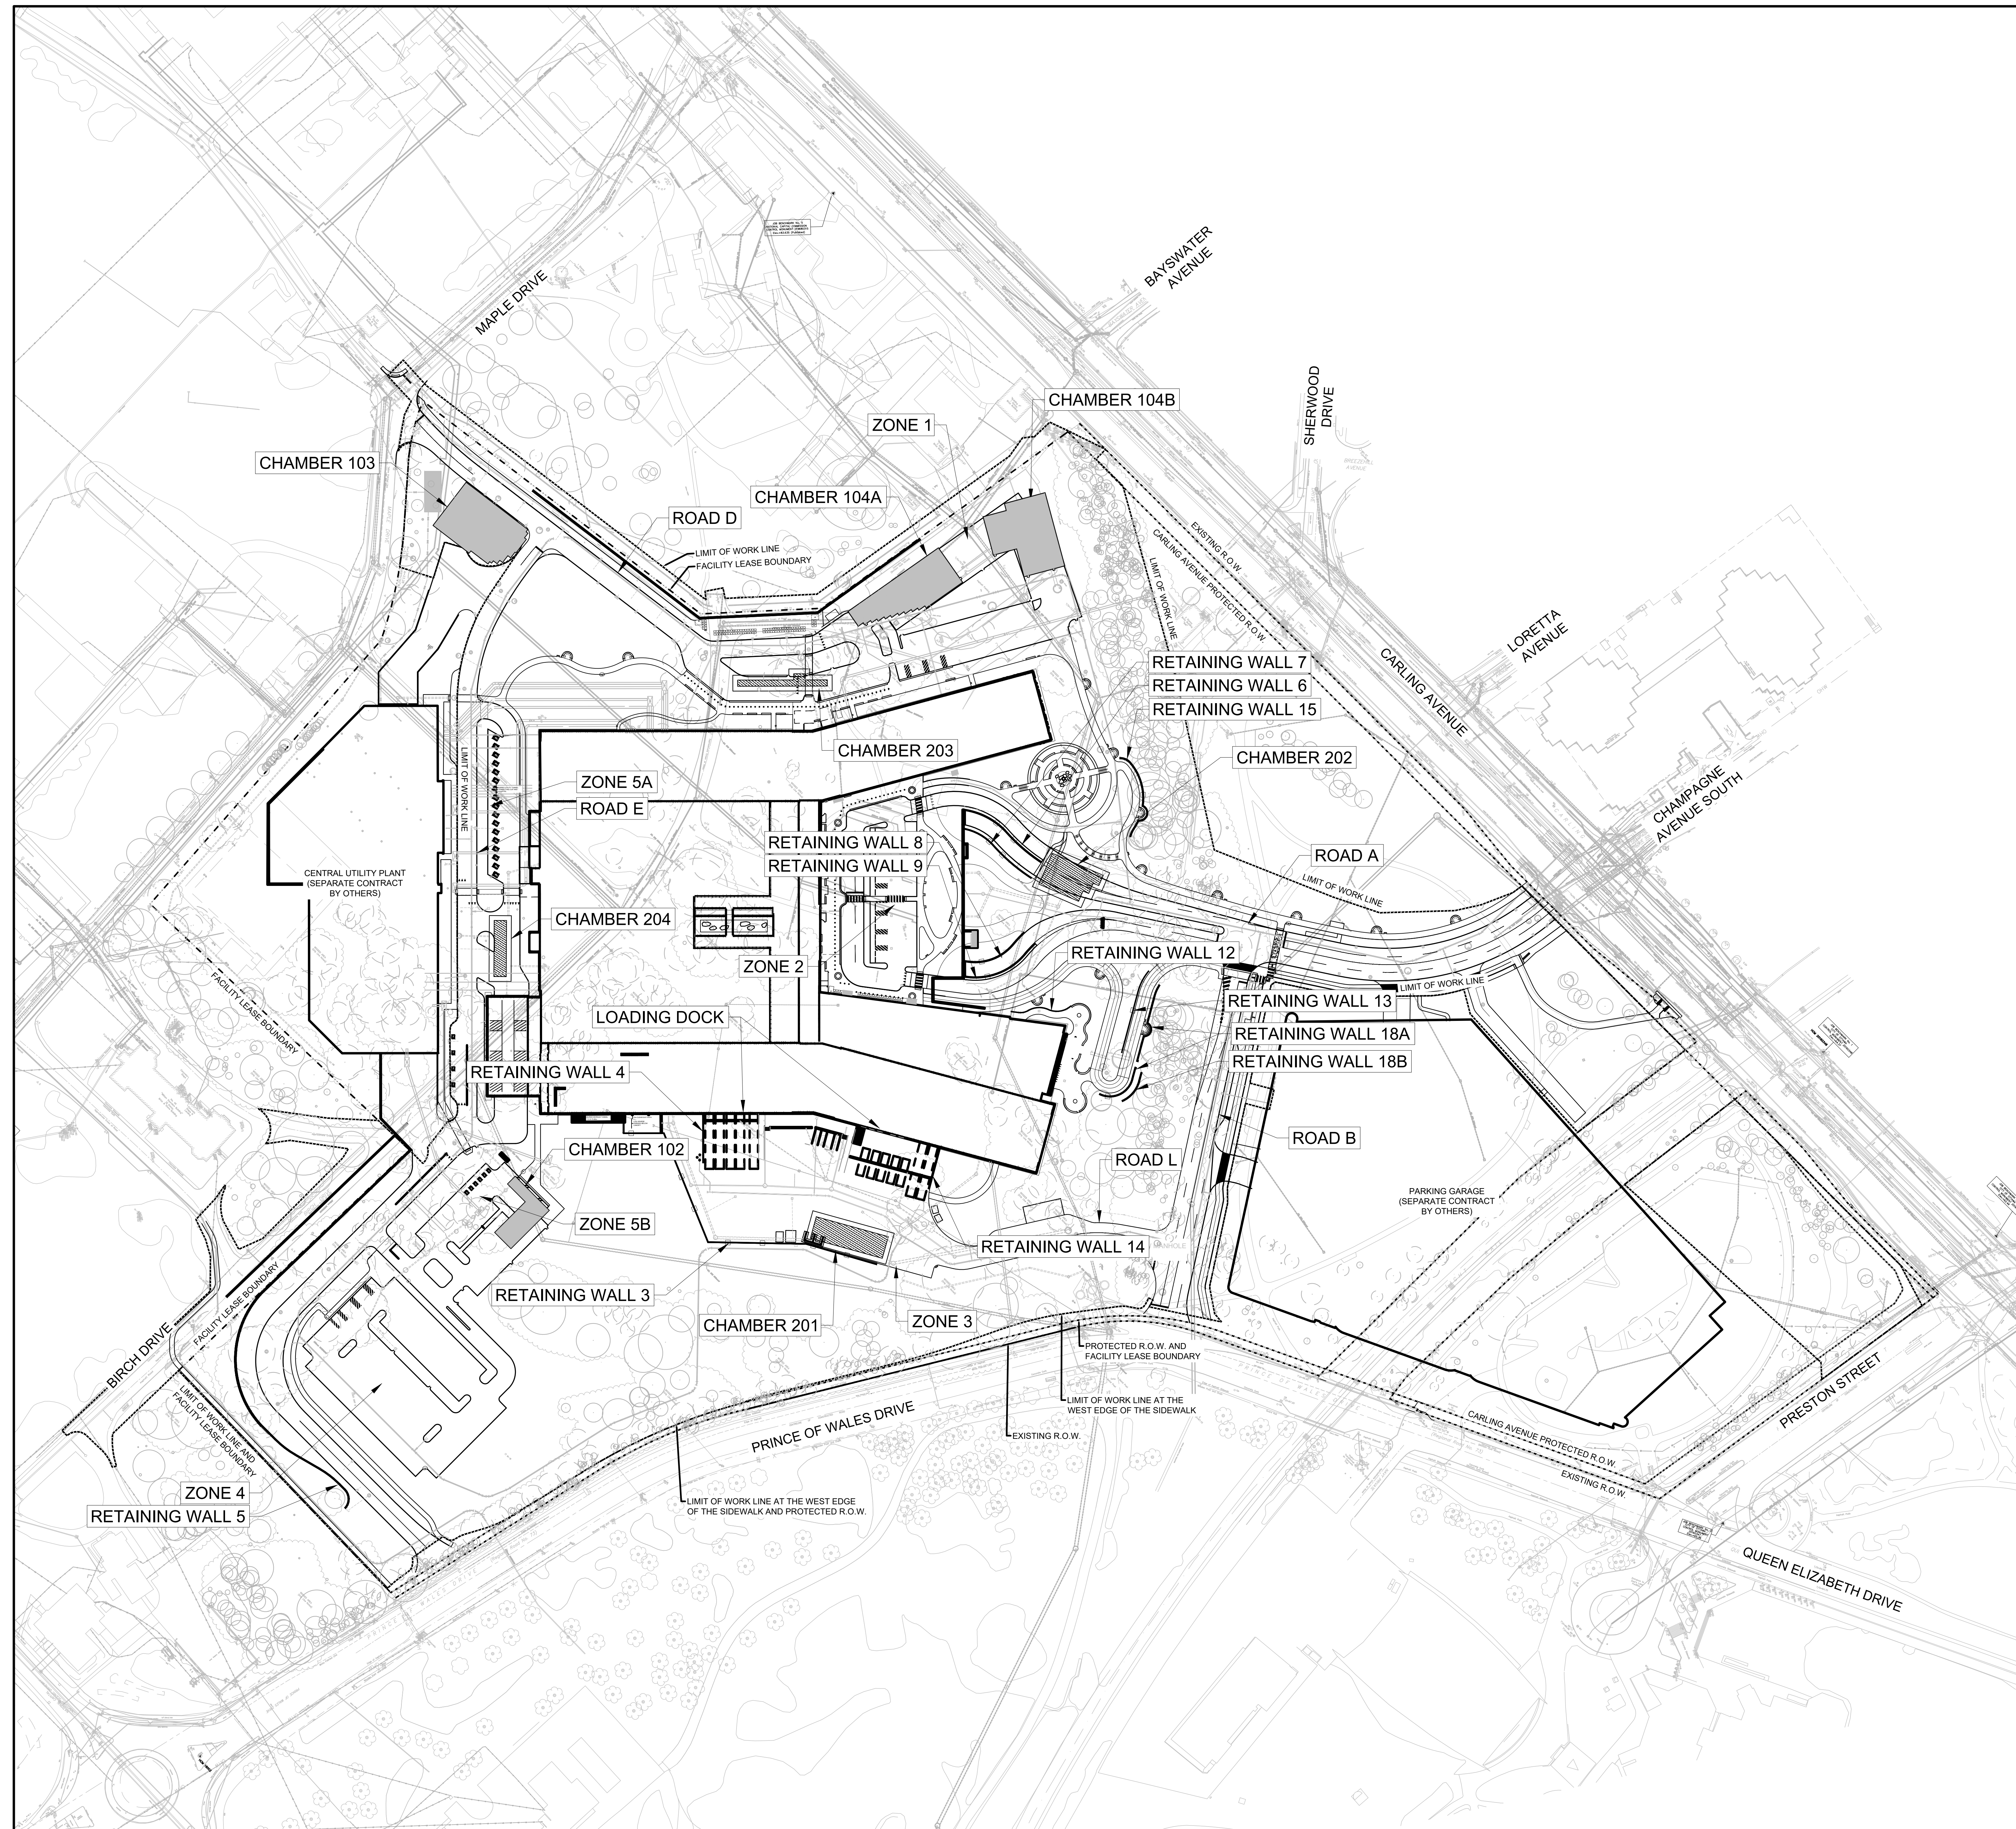

PROJECT
**THE OTTAWA HOSPITAL
 NEW CAMPUS
 DEVELOPMENT -
 PHASE 4 MAIN HOSPITAL
 BUILDING**
 900 CARLING AVE, OTTAWA, ONTARIO

CLIENT
 The Ottawa Hospital | L'Hôpital d'Ottawa

Infrastructure Ontario

PCL CONSTRUCTION | **EllisDon**

CLIENT PROJECT NO.
 1070002

KEY PLAN
 TRUE NORTH | PROJECT NORTH

15 SITE PLAN CONTROL, RESUBMISSION NO. 2026-03-27
 09 DESIGN BUILD BASELINE SUBMISSION 2026-03-05
 08 FOUNDATION PERMIT SUBMISSION 2026-01-17
 07 SITE PLAN CONTROL, RESUBMISSION 2026-01-12
 06 80% DD SUBMISSION 2025-09-19
 05 SITE PLAN CONTROL, RESUBMISSION 2025-09-03
 04 65% DD SUBMISSION 2025-08-05
 03 35% DD SUBMISSION 2025-07-28
 02 ISSUED FOR ACPOR READINESS 2025-01-08
 01 80% SD SUBMISSION 2024-08-15
 02 REVISED 2024-08-15 DATE

REVISIONS

DRAWING STATUS
NOT FOR CONSTRUCTION

DISCREPANCIES MUST BE REPORTED IMMEDIATELY TO THE ARCHITECT BEFORE PROCEEDING. ONLY FIGURED DIMENSIONS ARE TO BE USED. CONTRACTORS MUST CHECK ALL DIMENSIONS ON SITE. THIS DRAWING IS PROTECTED BY COPYRIGHT.
 ALL DIMENSIONS ARE SHOWN IN METRIC.

AUTHOR

PROJECT TEAM
DESIGN BUILDER PCL ED, A JOINT VENTURE
ARCHITECTURAL PARRON ARCHITECTS LIMITED
 ZOOBY LAMARIE PRATTE ARCHITECTS
 ADAMSON ASSOCIATES ARCHITECTS
 888 ARCHITECTS OTTAWA INC.
STRUCTURAL SALAS OBREN CANADA INC.
 BOUTHILLET FARGEAU INC.
MECHANICAL HJ ANGLIS & ASSOCIATES LTD.
 SALAS OBREN CANADA INC.
ELECTRICAL MELVEY & BARRON INTERNATIONAL INC.
 WSP CANADA INC.
CIVIL WSP CANADA INC.
LANDSCAPE VERTICOS DESIGN INC.
 PWP LANDSCAPE ARCHITECTURE

BUILDING CODE UMG BUILDING CODE CONSULTANTS LTD.
AUTHOR PROJECT NO.
 CA0027758.0-51

STAMP
 L. CURLEY / B. NANDLAL | C. GRAHAM
 SCALE AT 47" = 60'
 DATE 2024-02-26
 GRAPHIC SCALE
 1" = 100'

DRAWING TITLE
 INDEX

FILE NUMBER:
 D07-12-26-0008 (Revision)
 D07-12-23-0168 (Original)
 Plan Number: 19424

DRAWING NO.
 C0-001

REV NO.
 10

#19424