
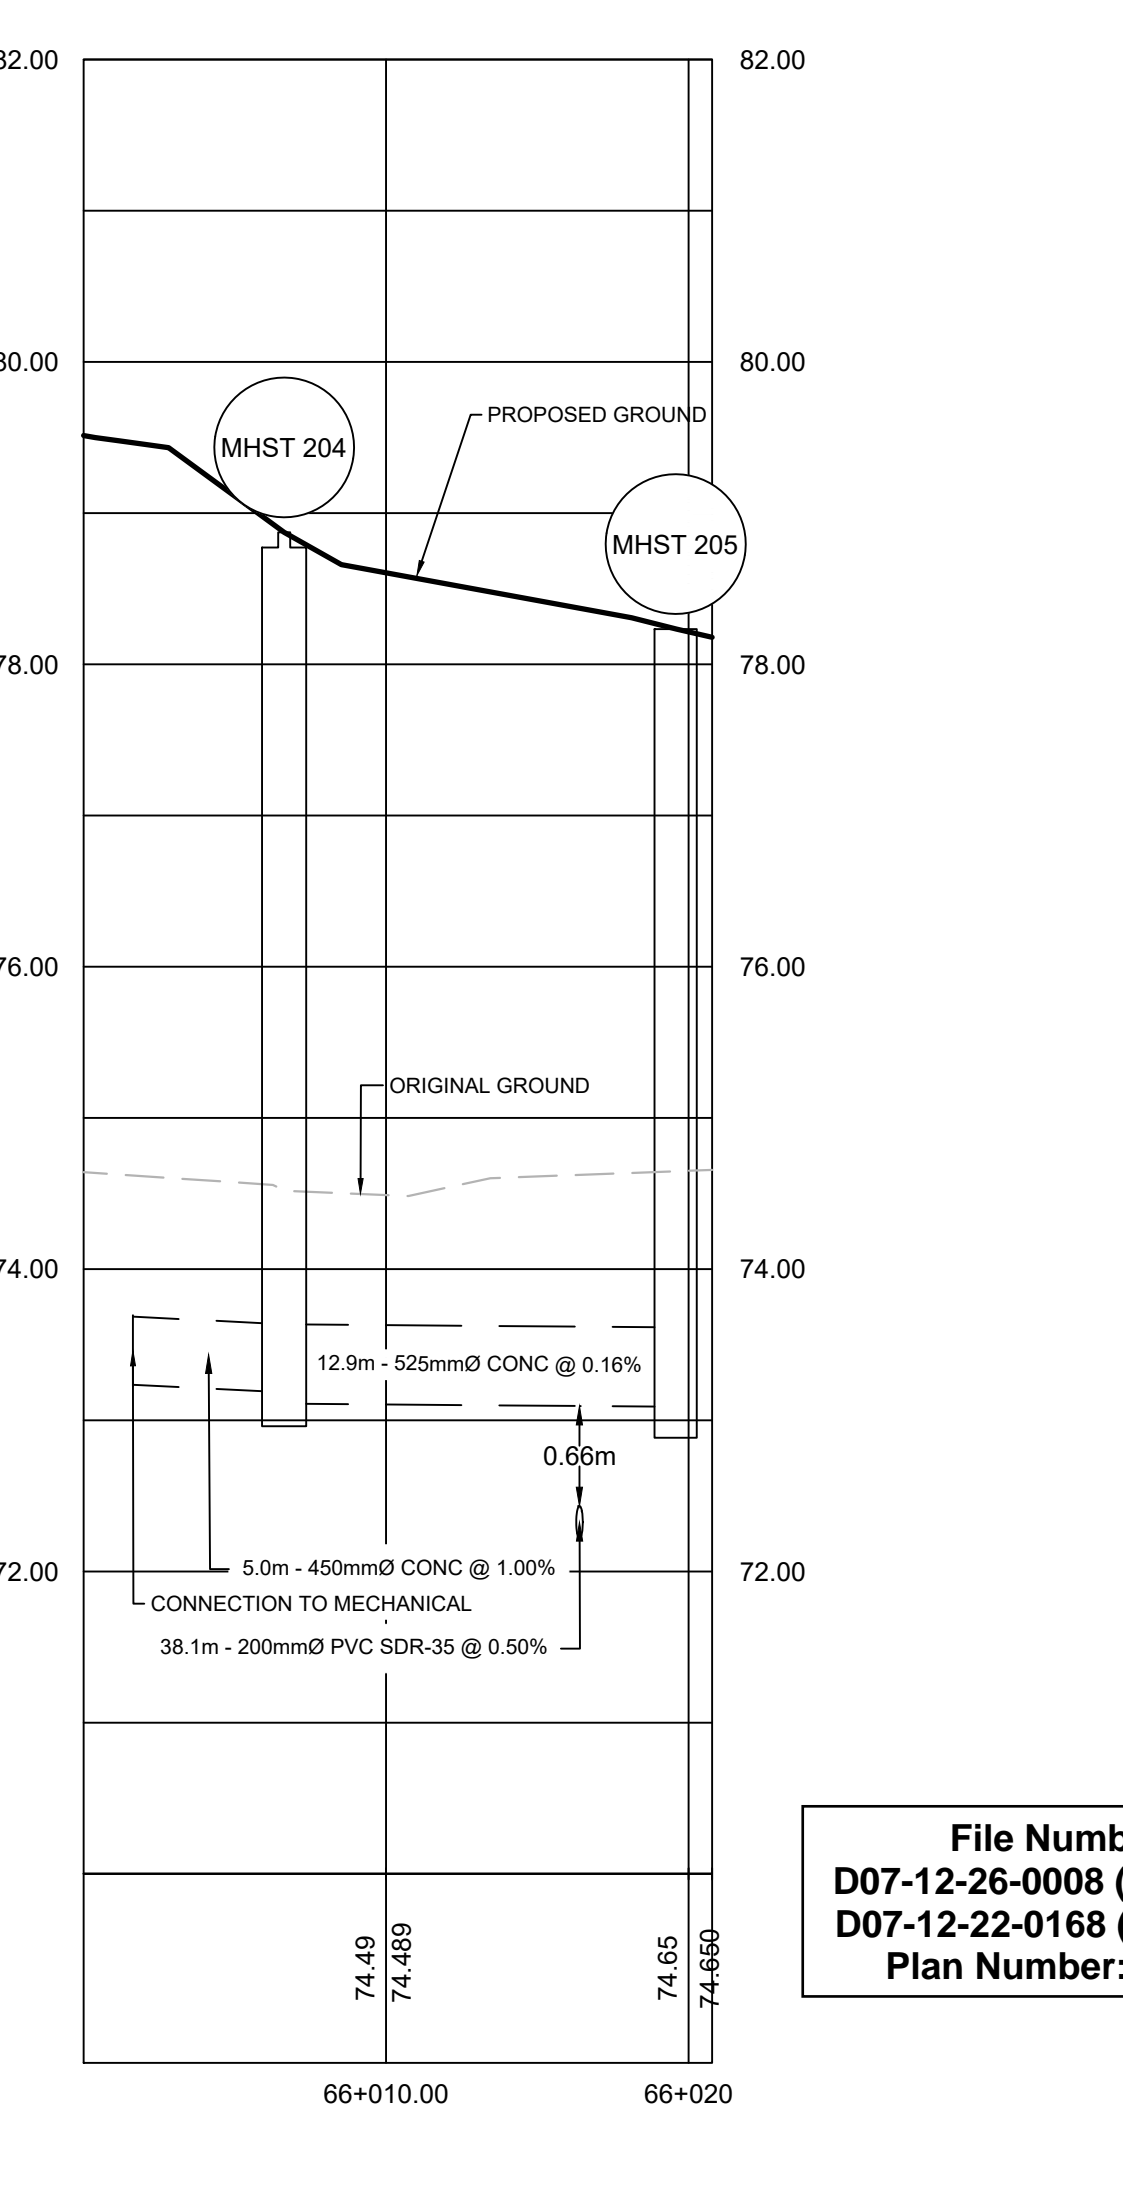
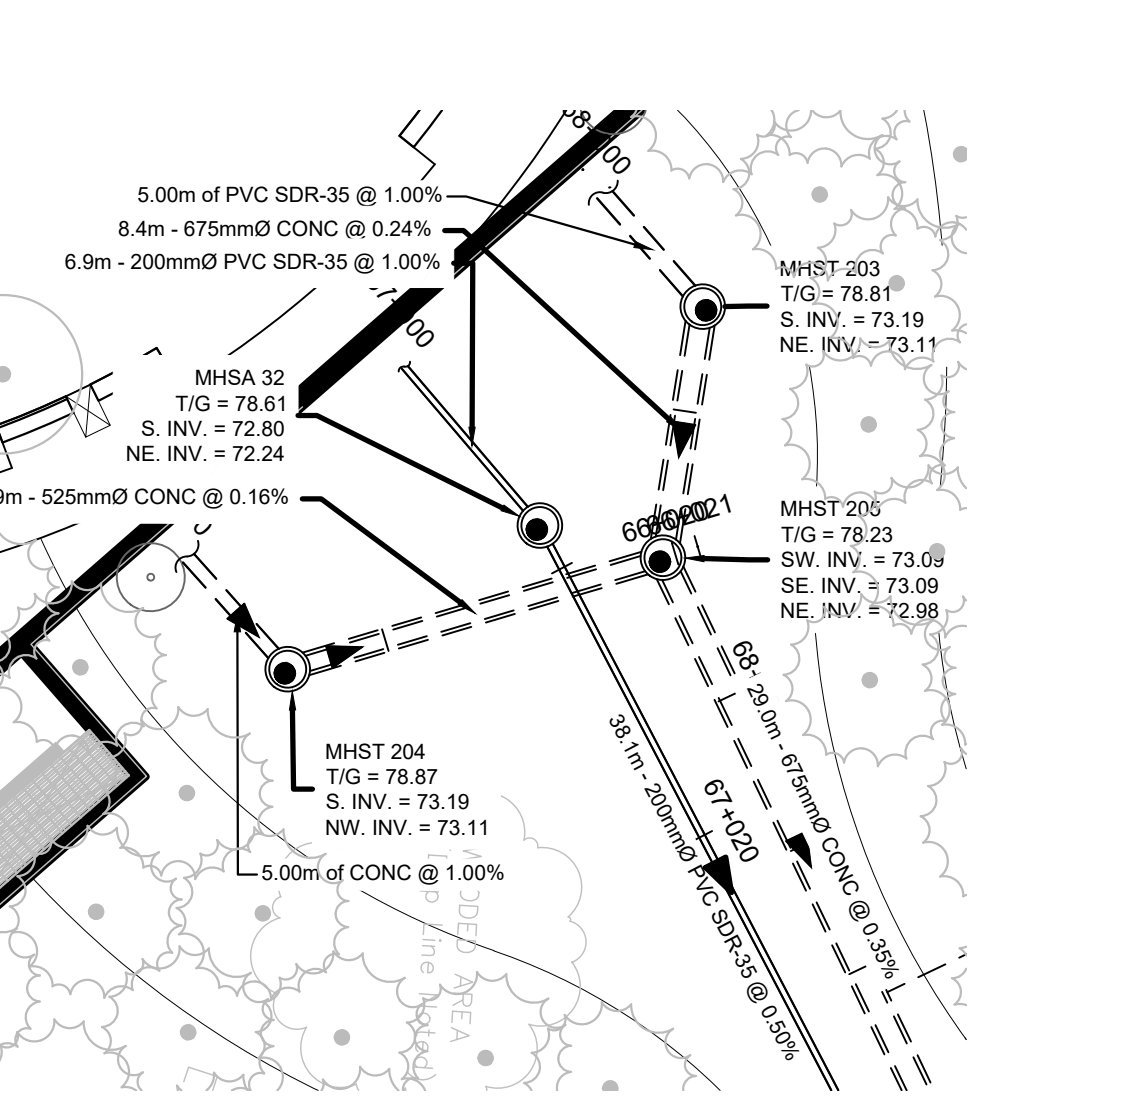
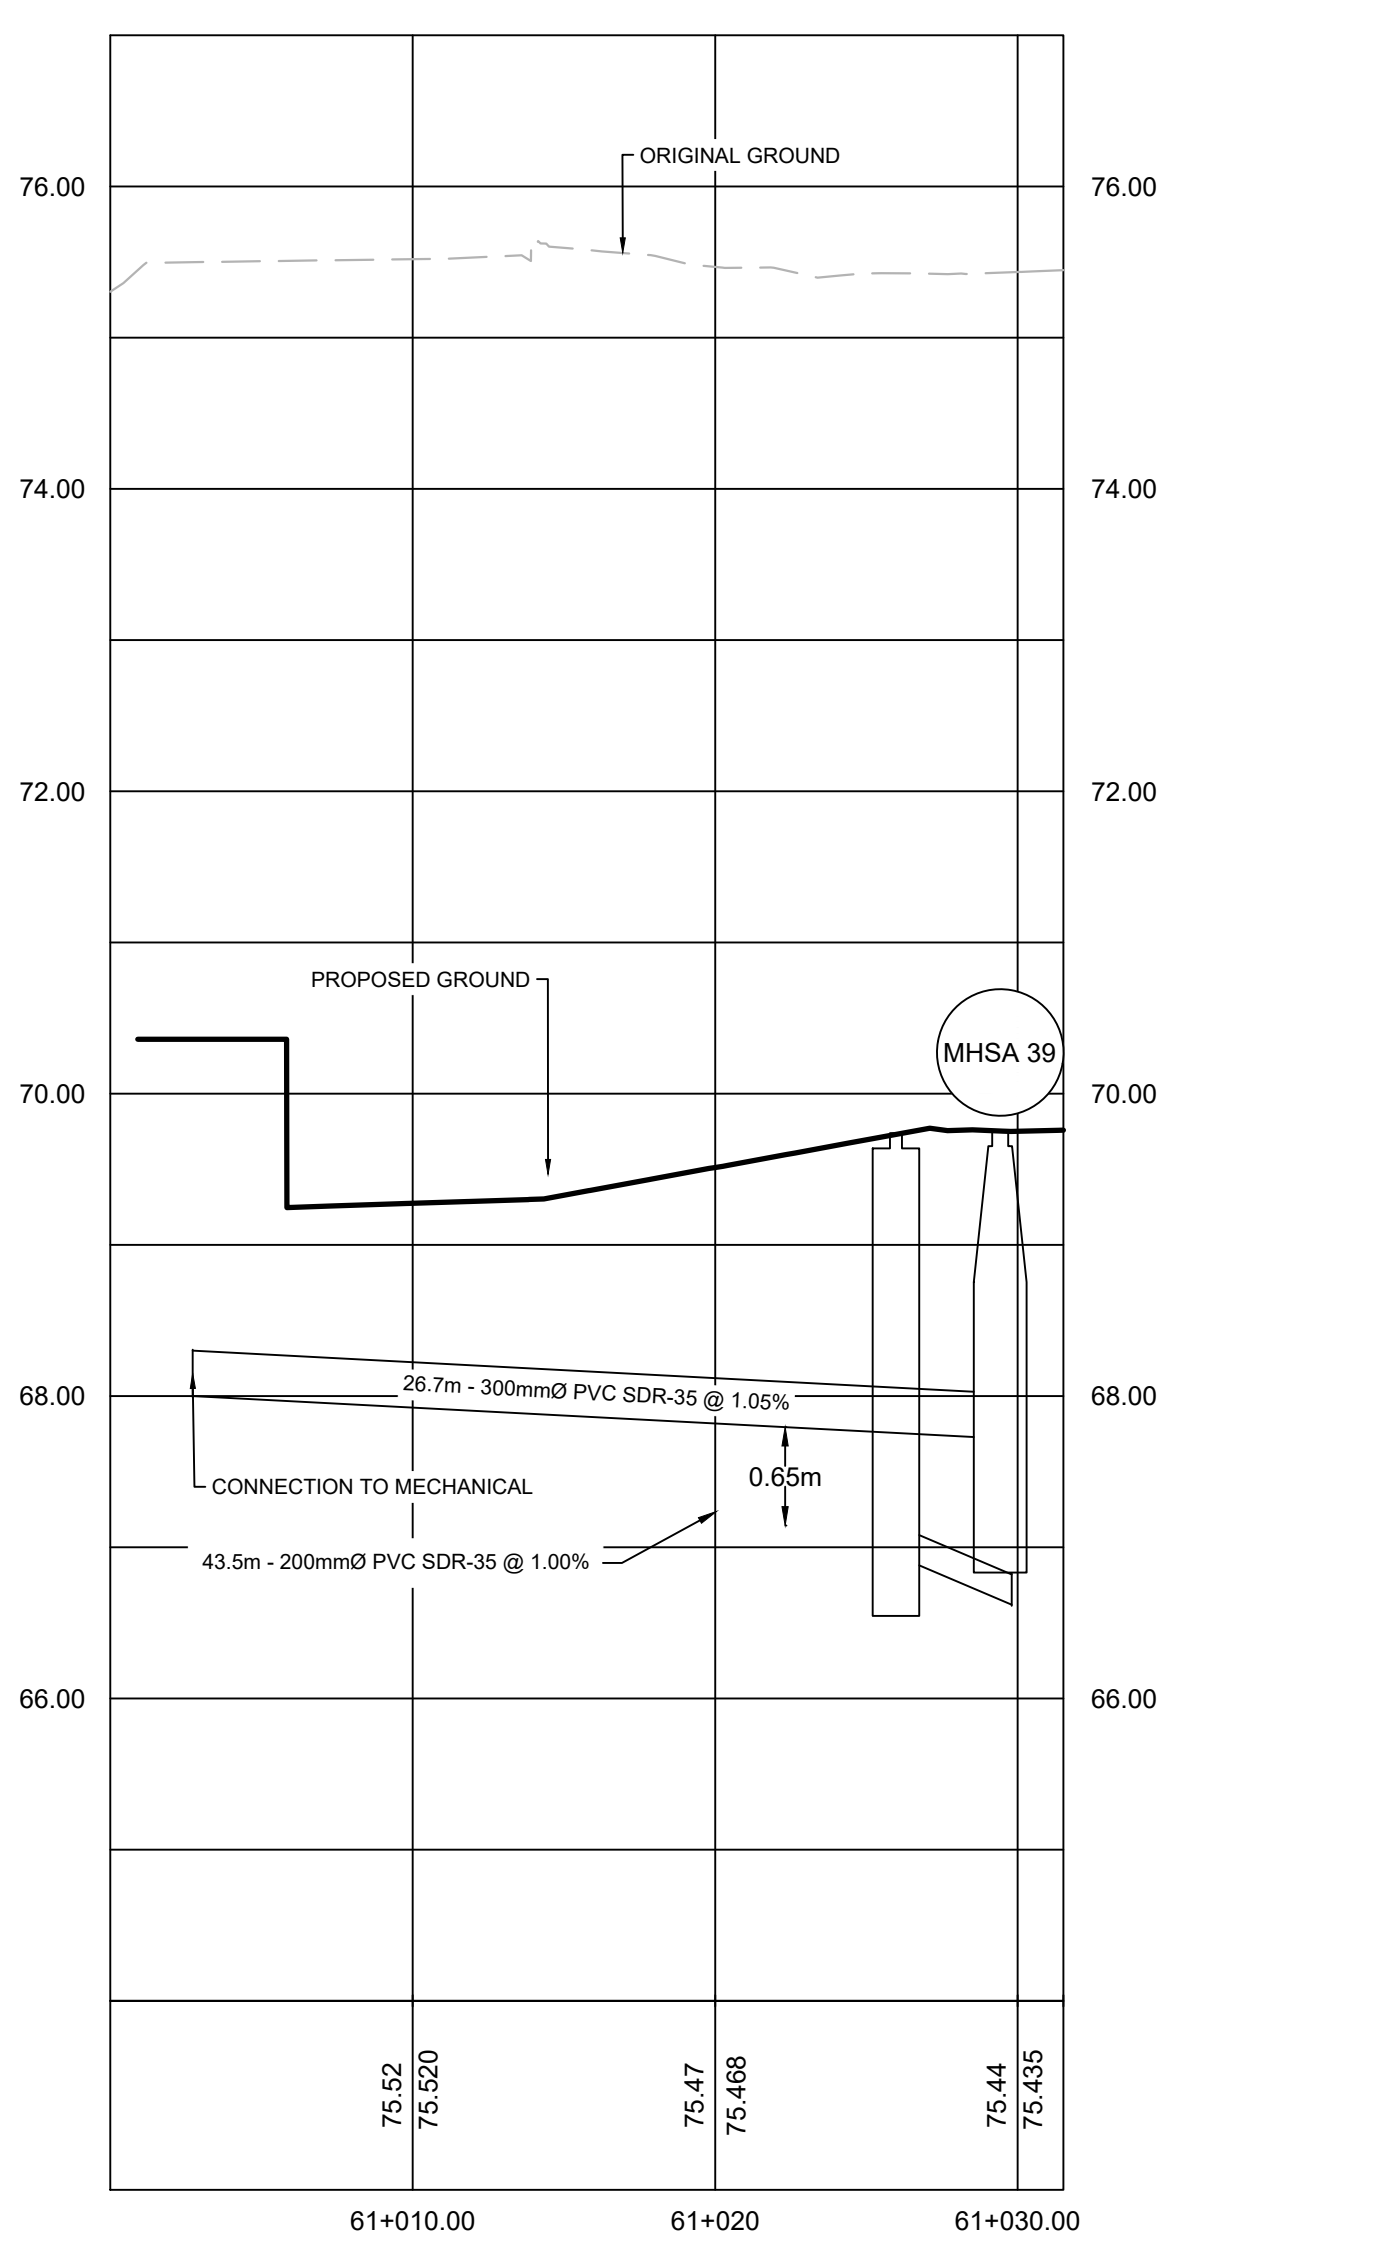
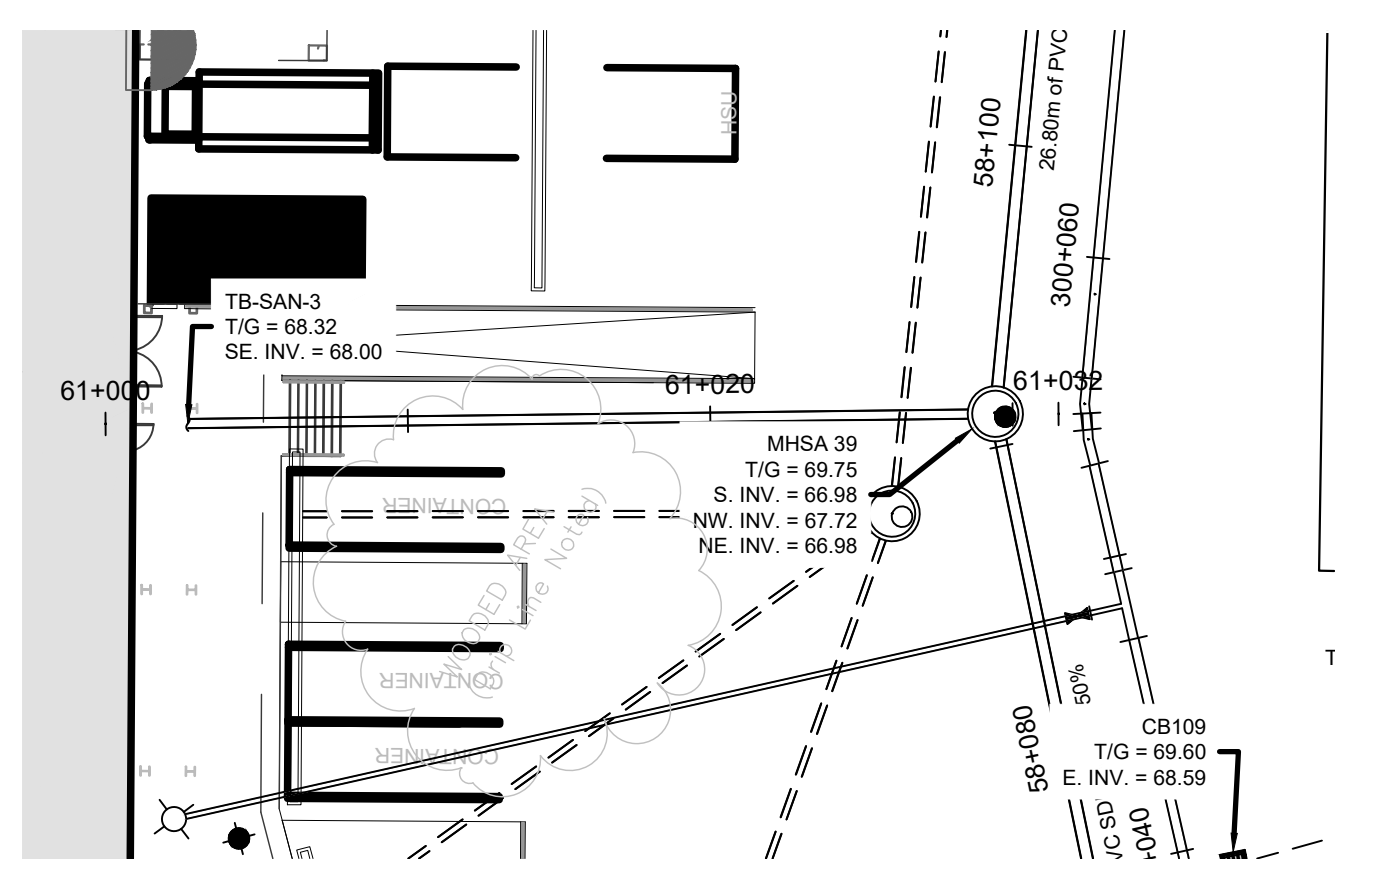
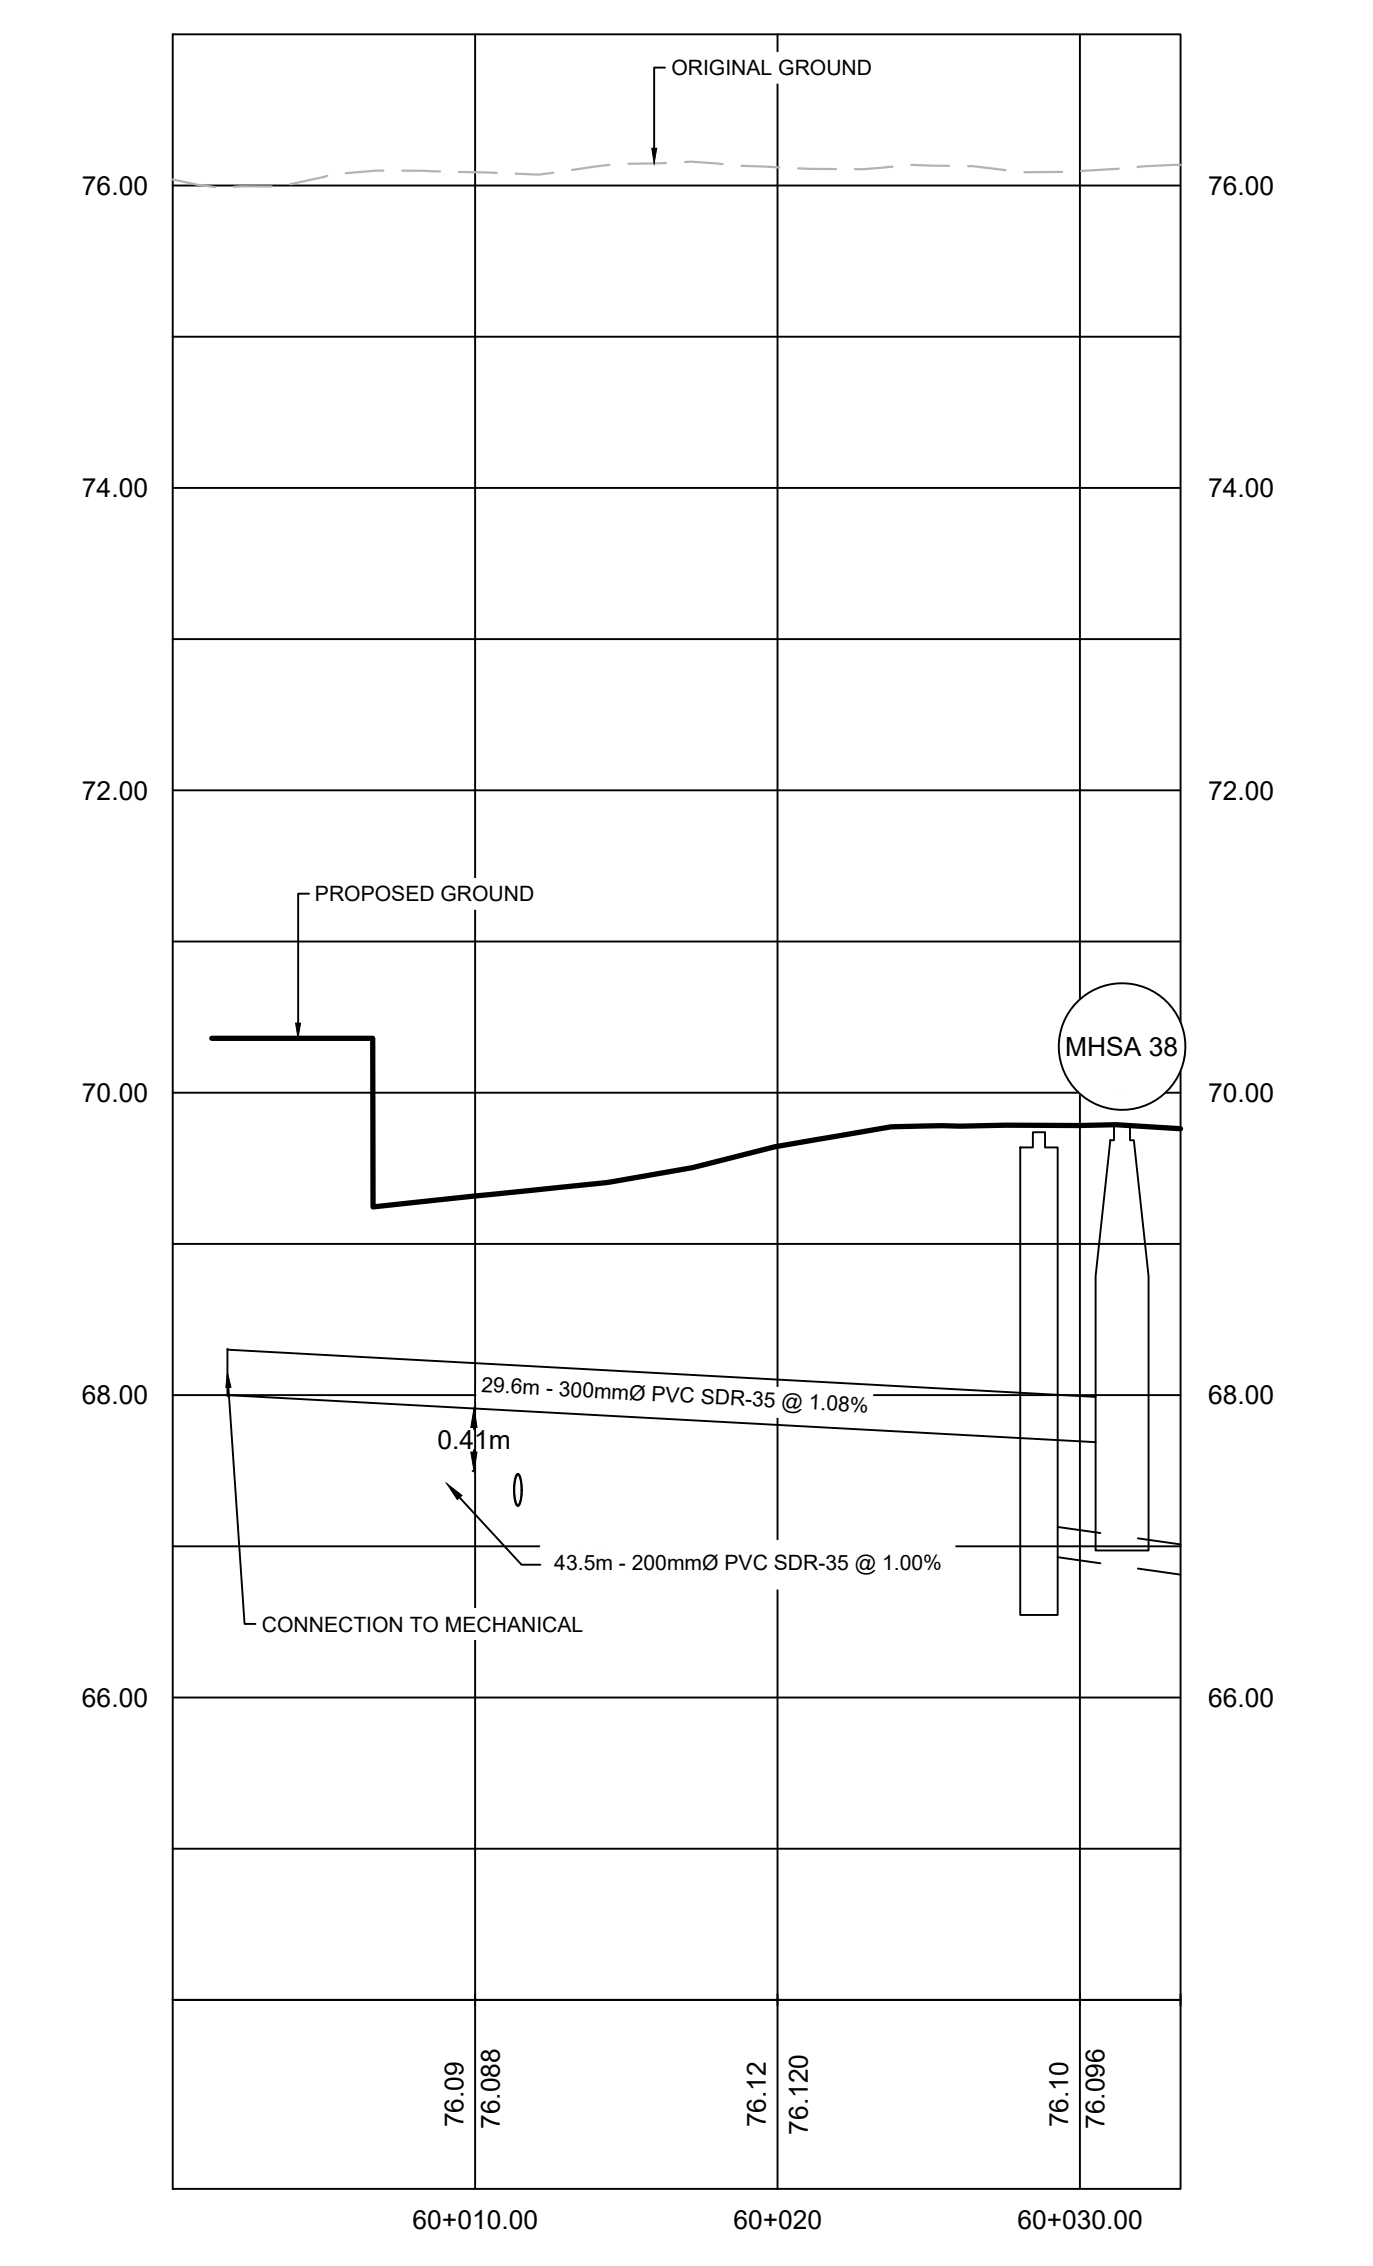
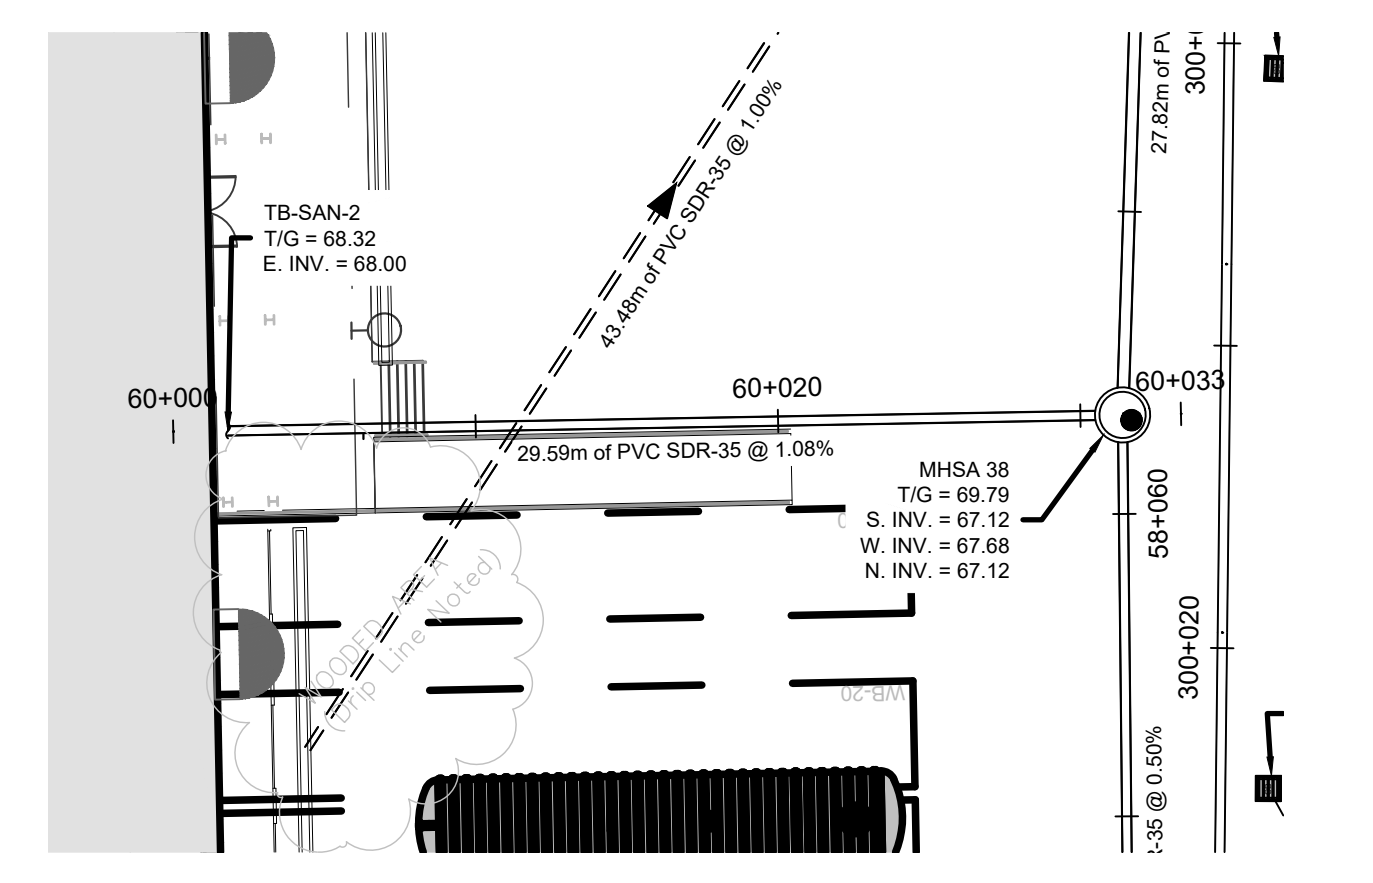
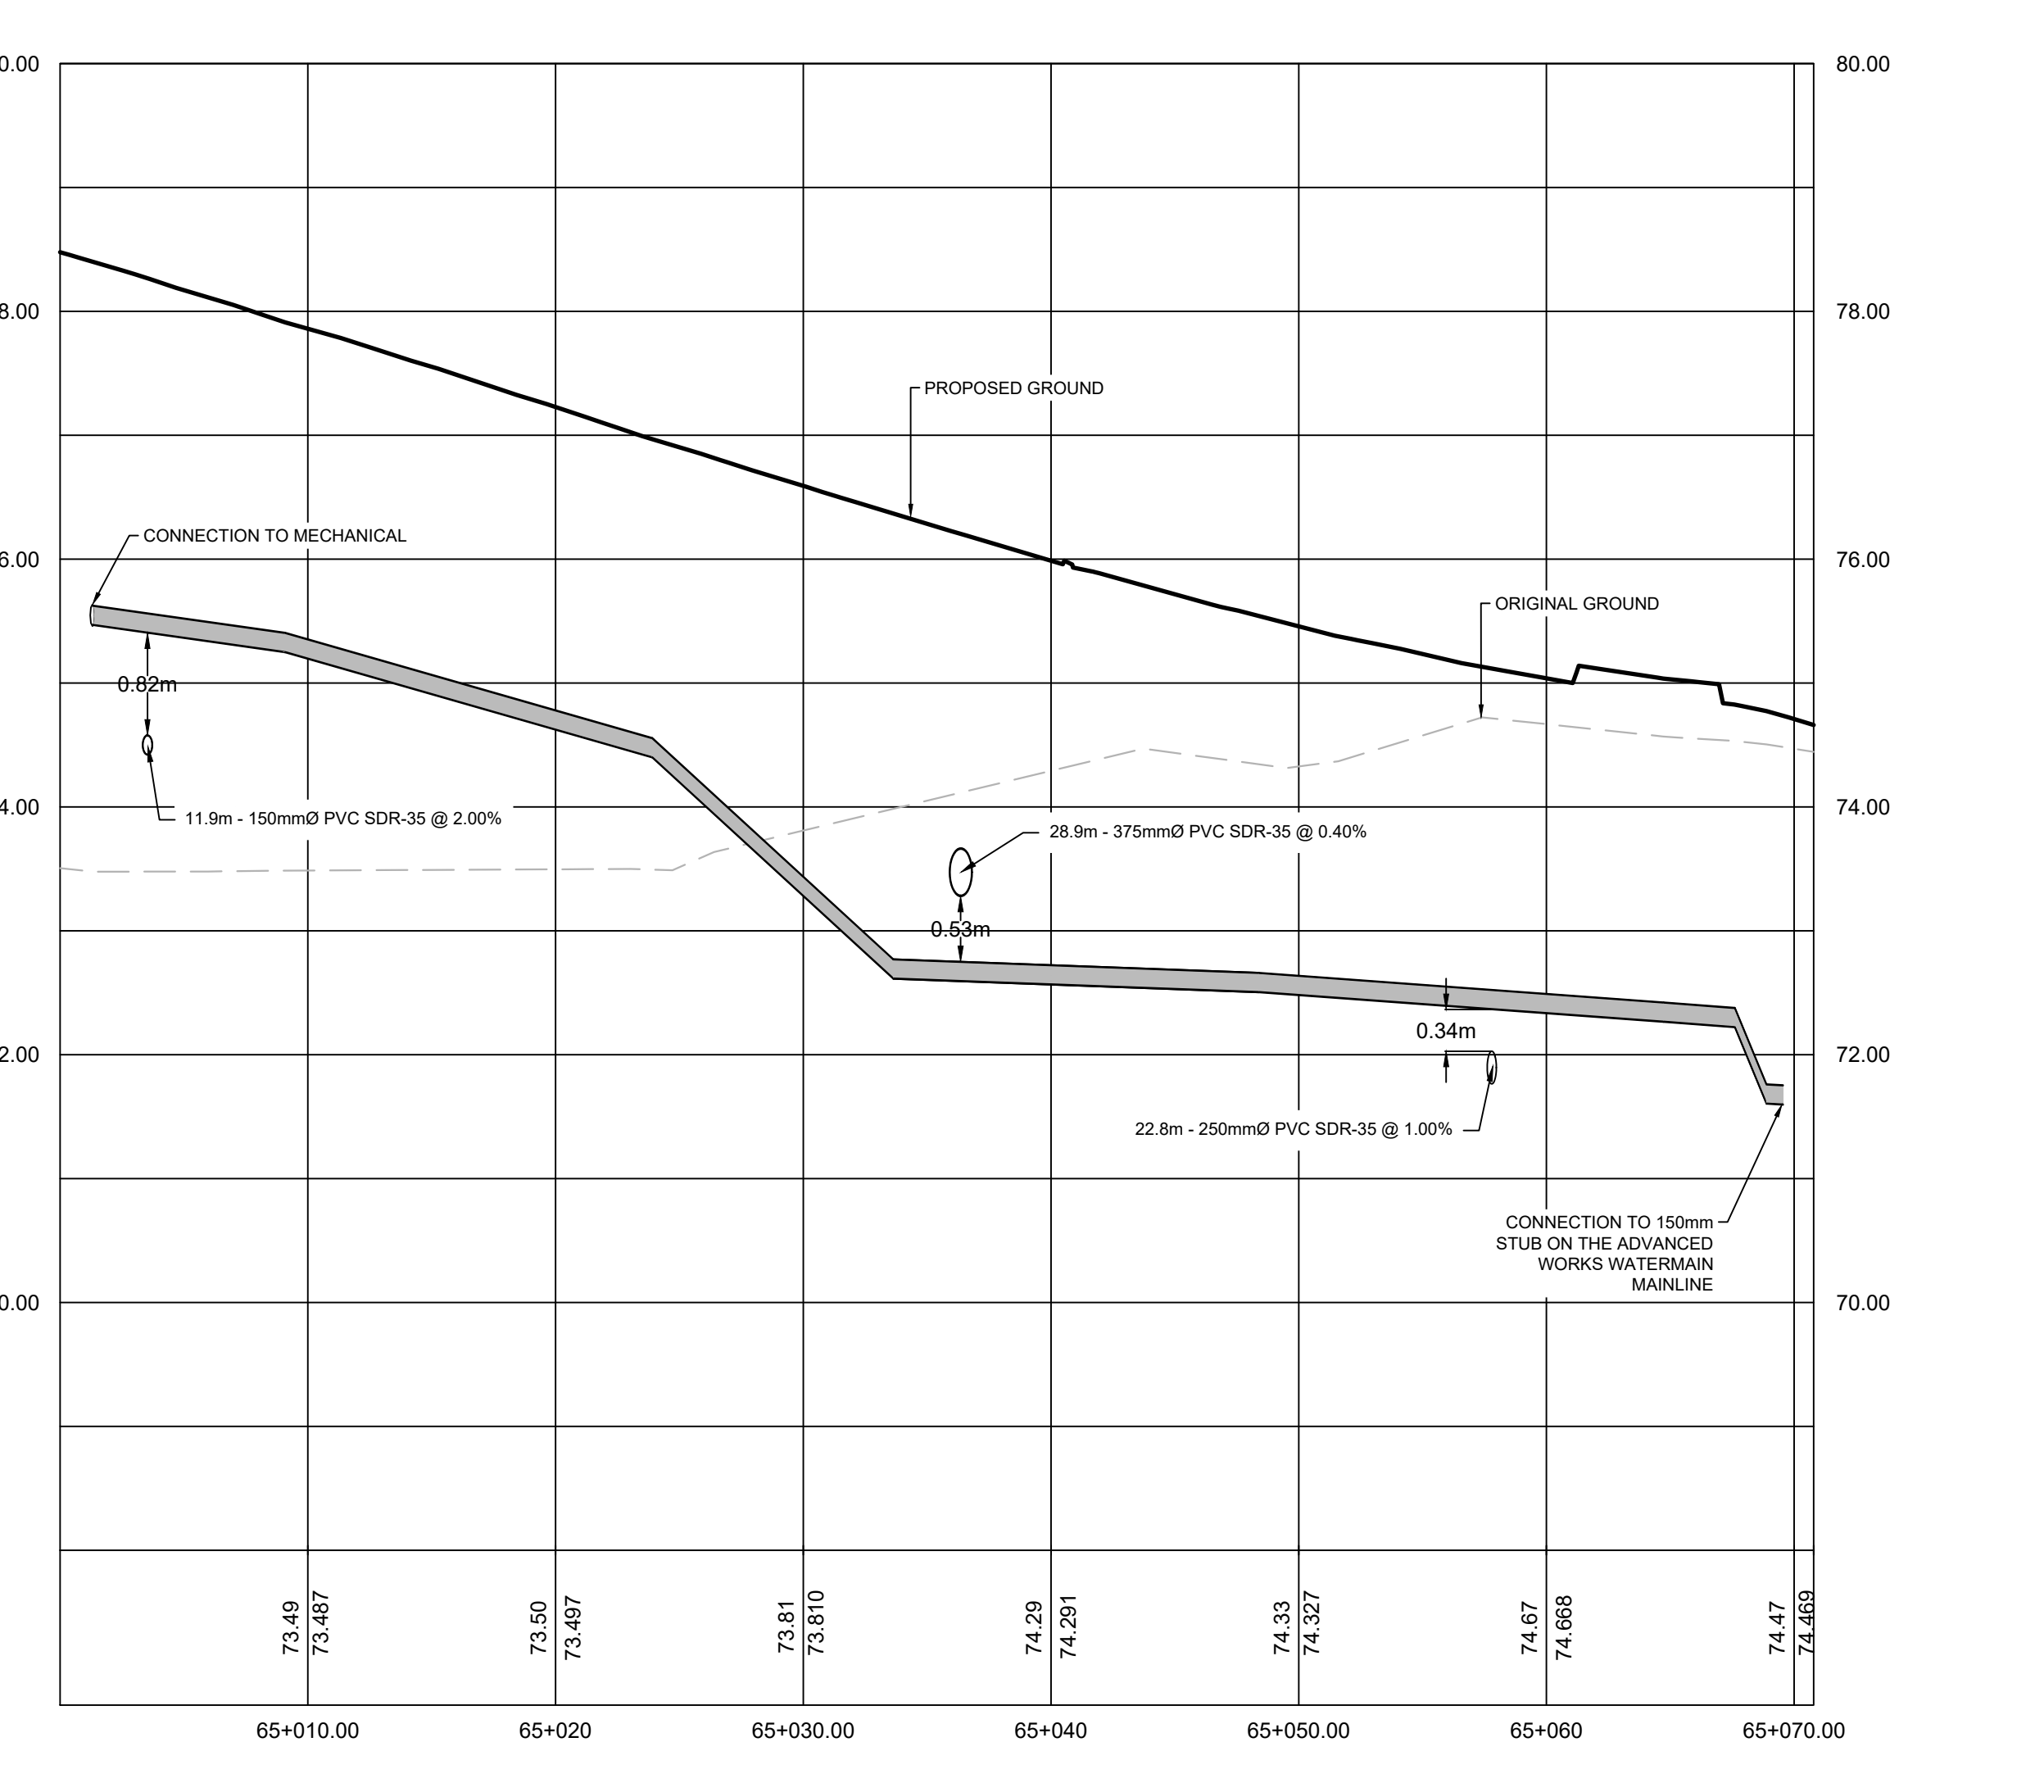
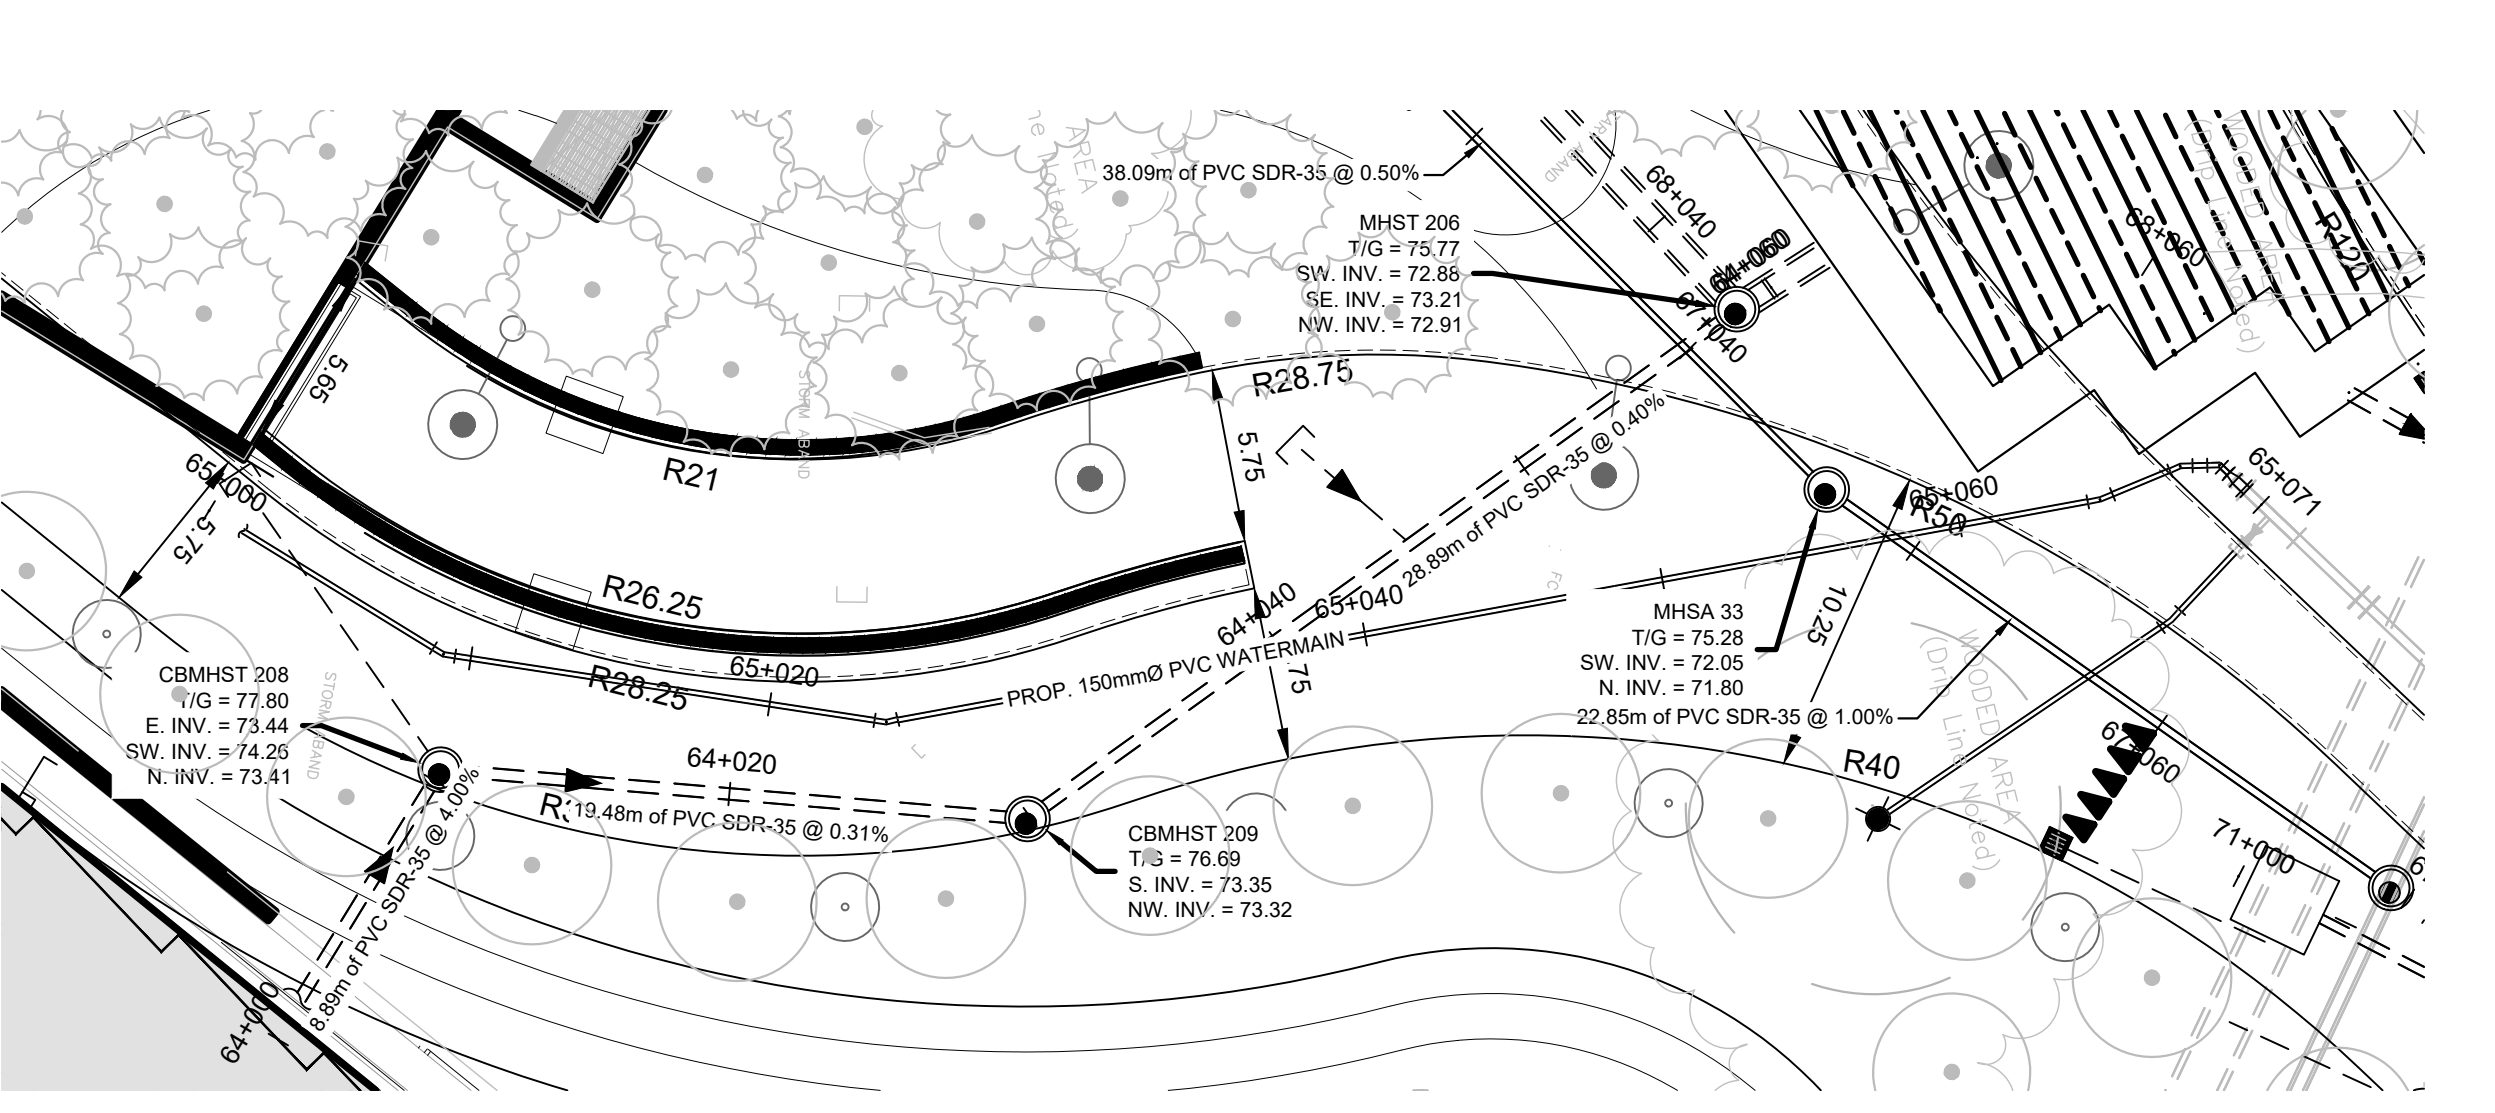
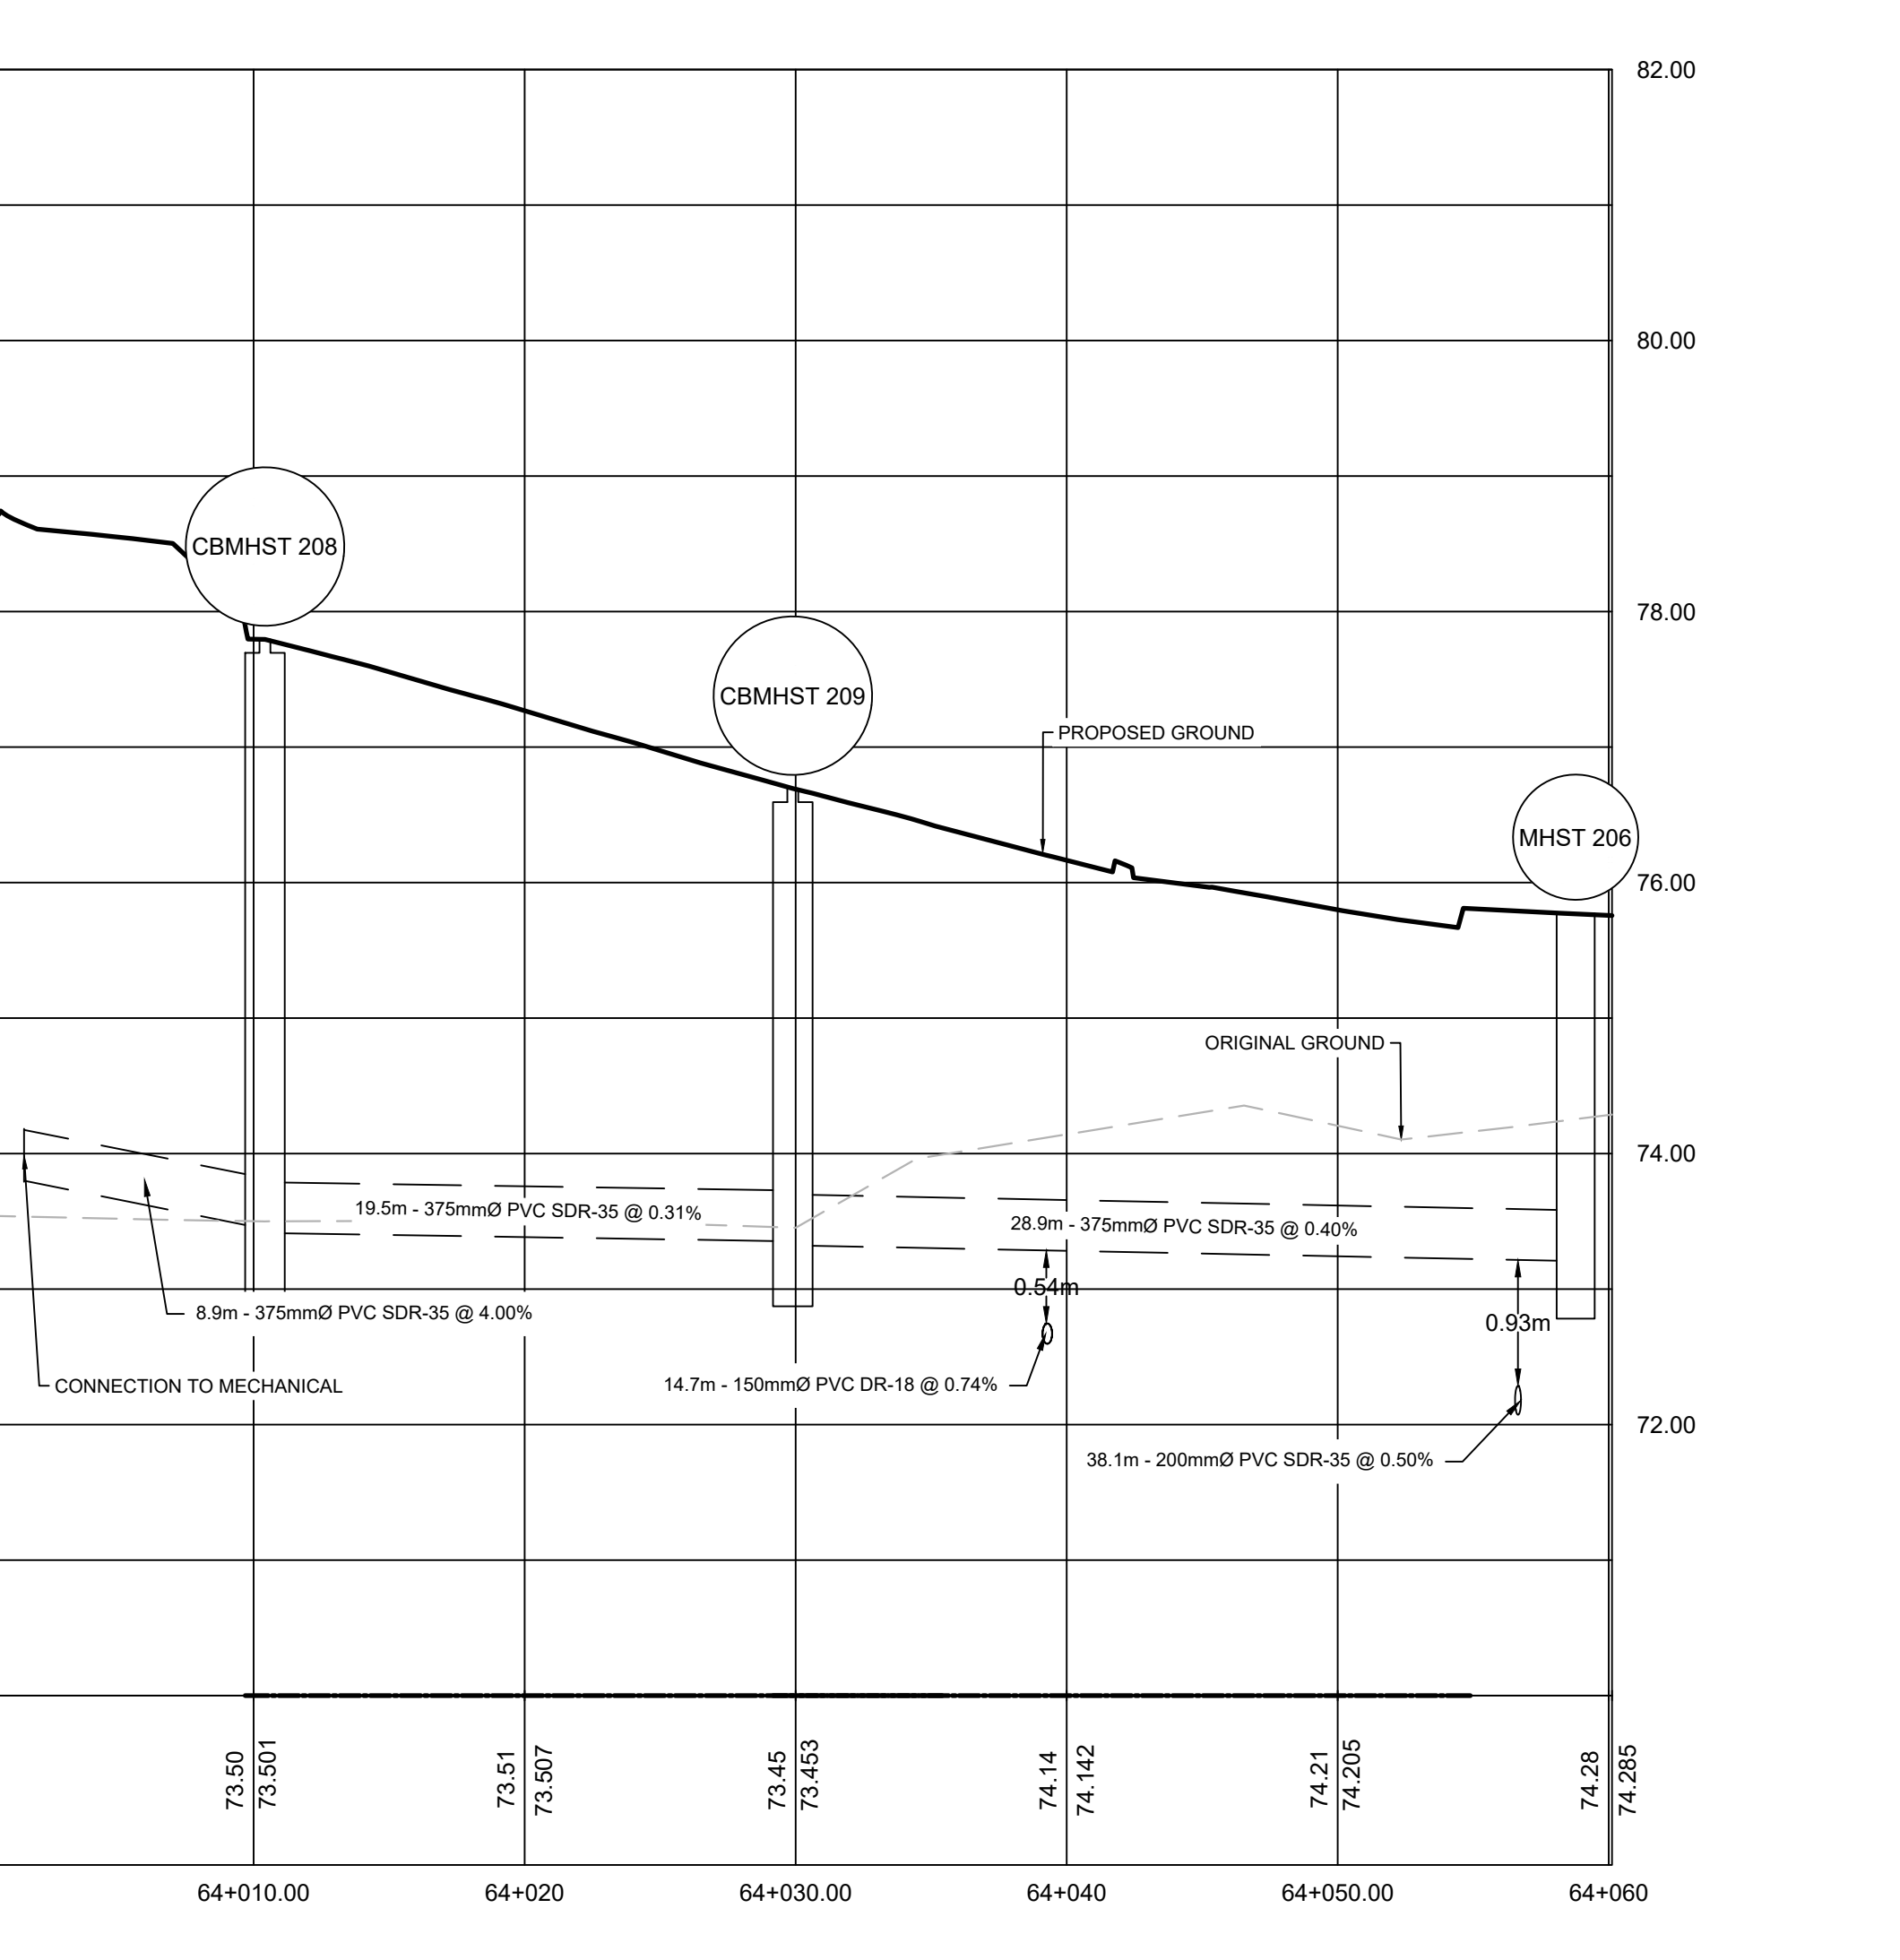
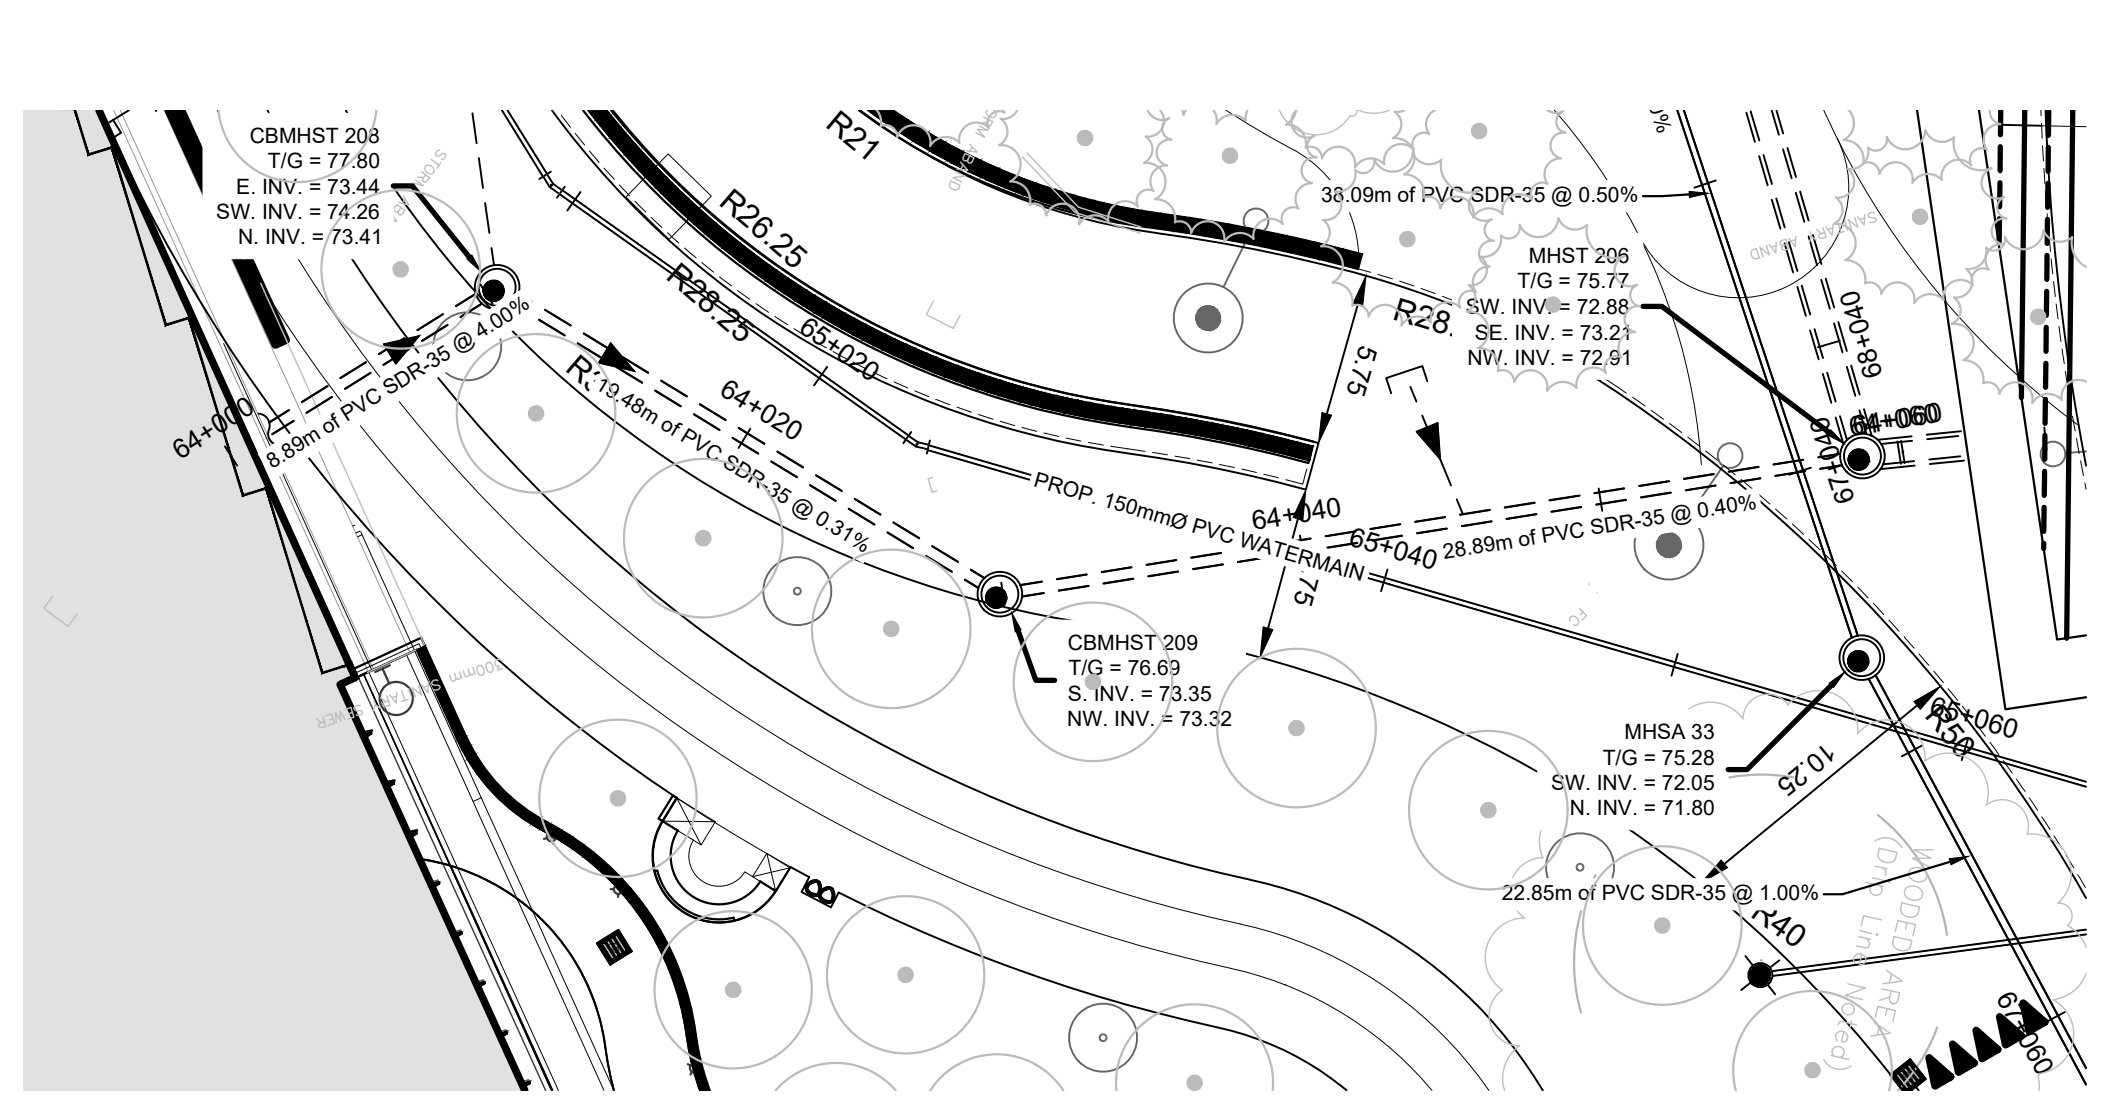
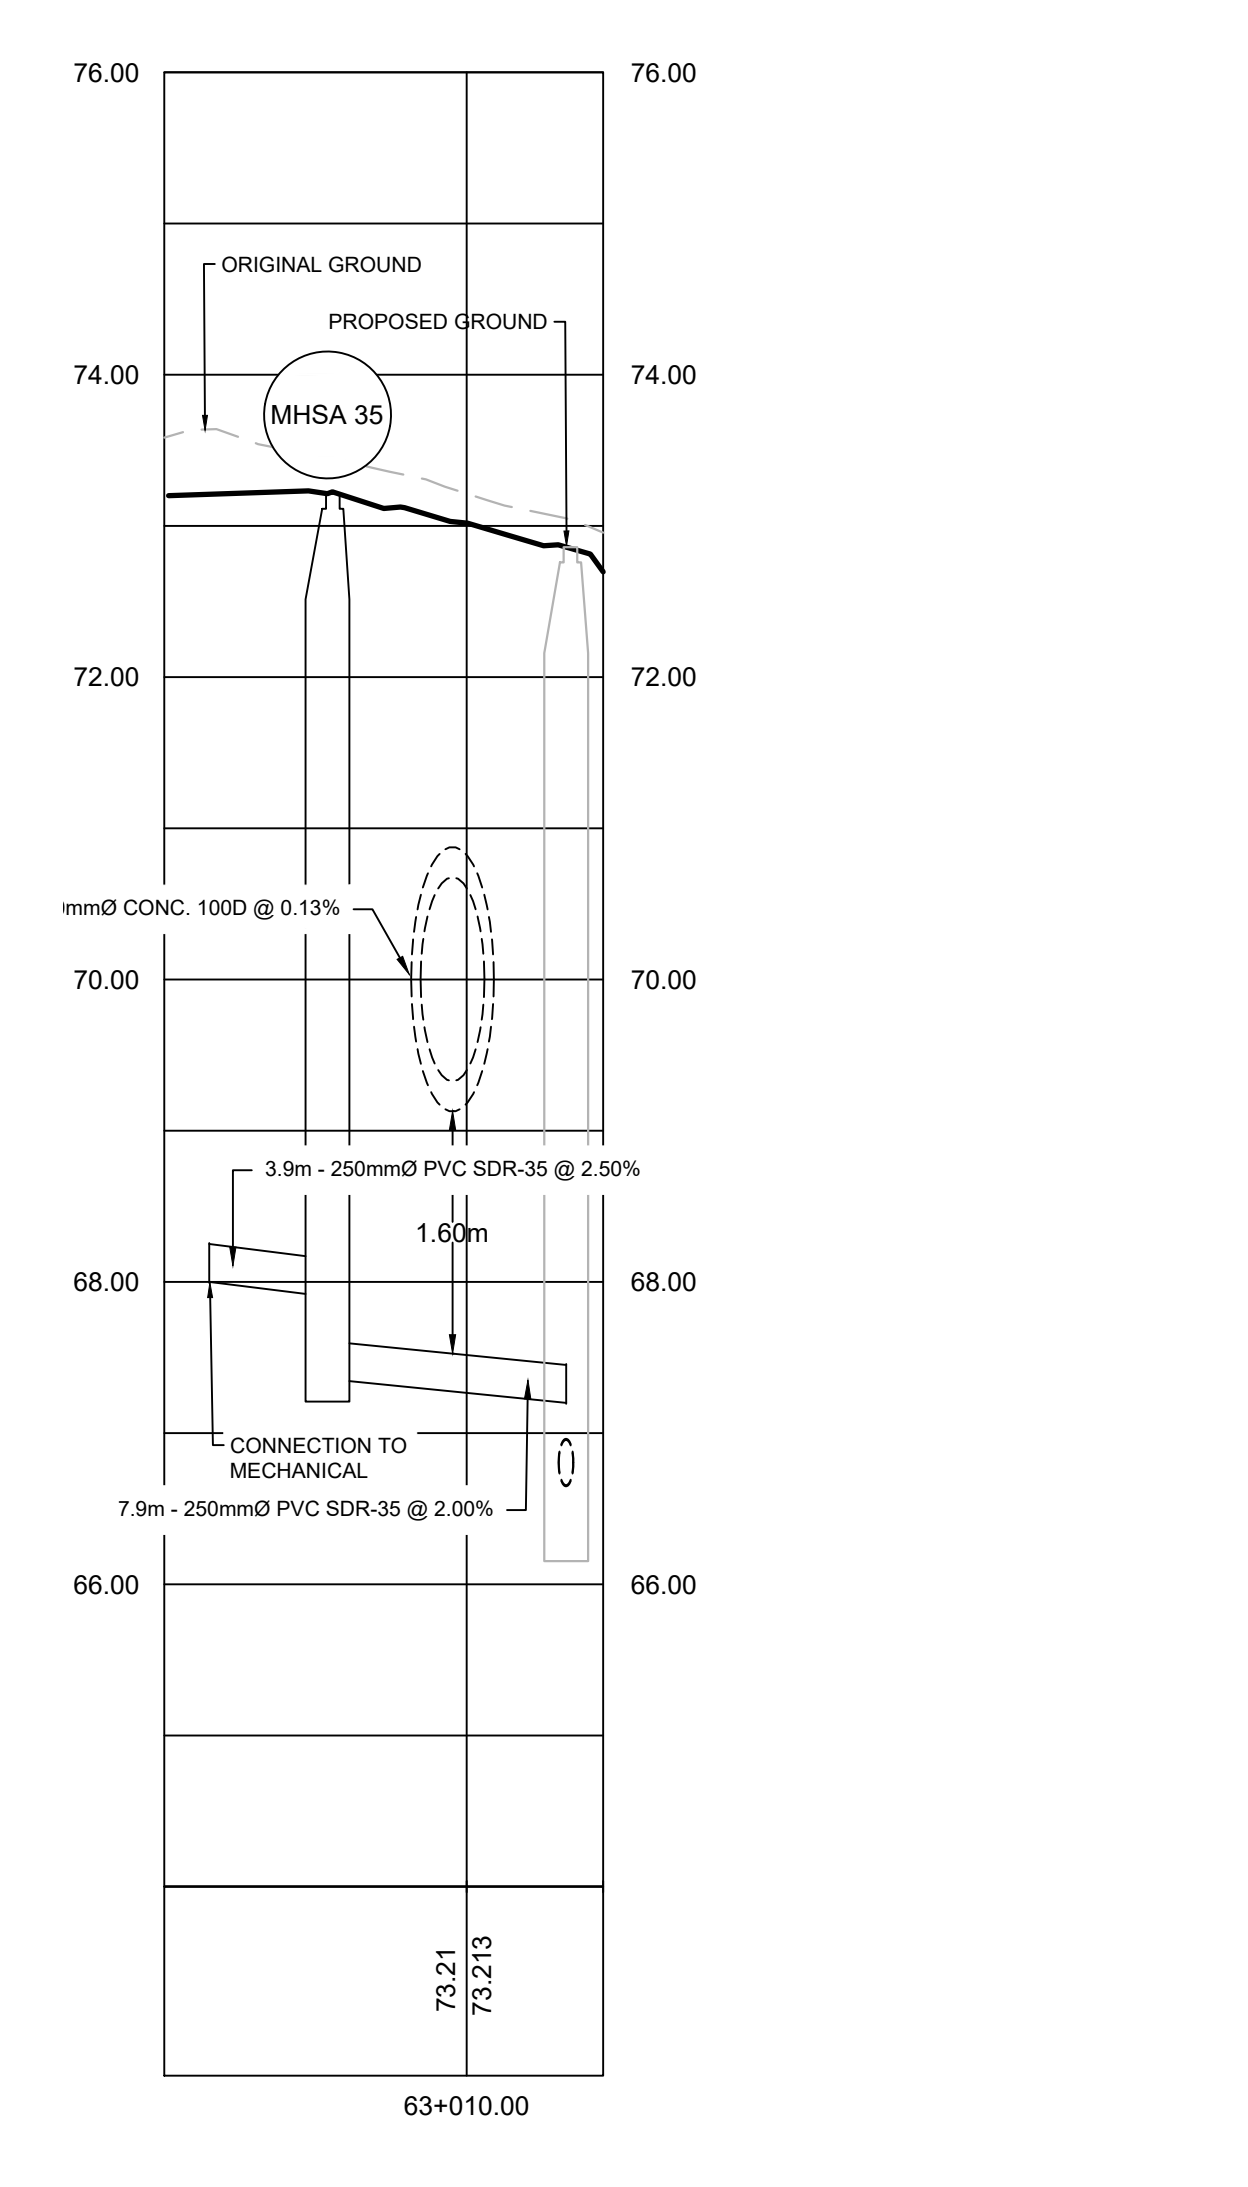
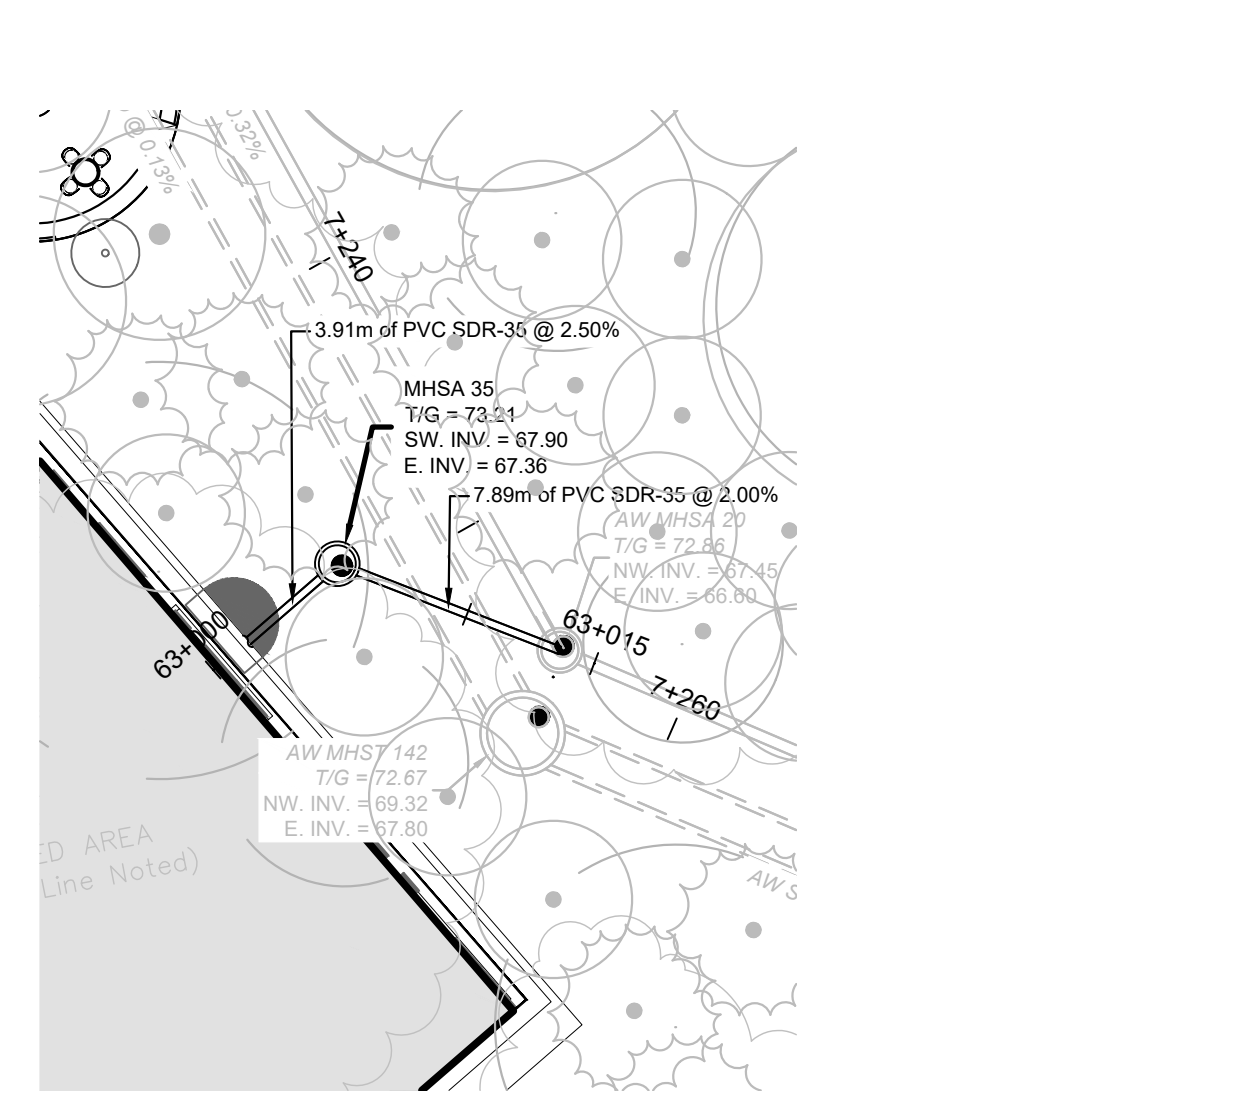
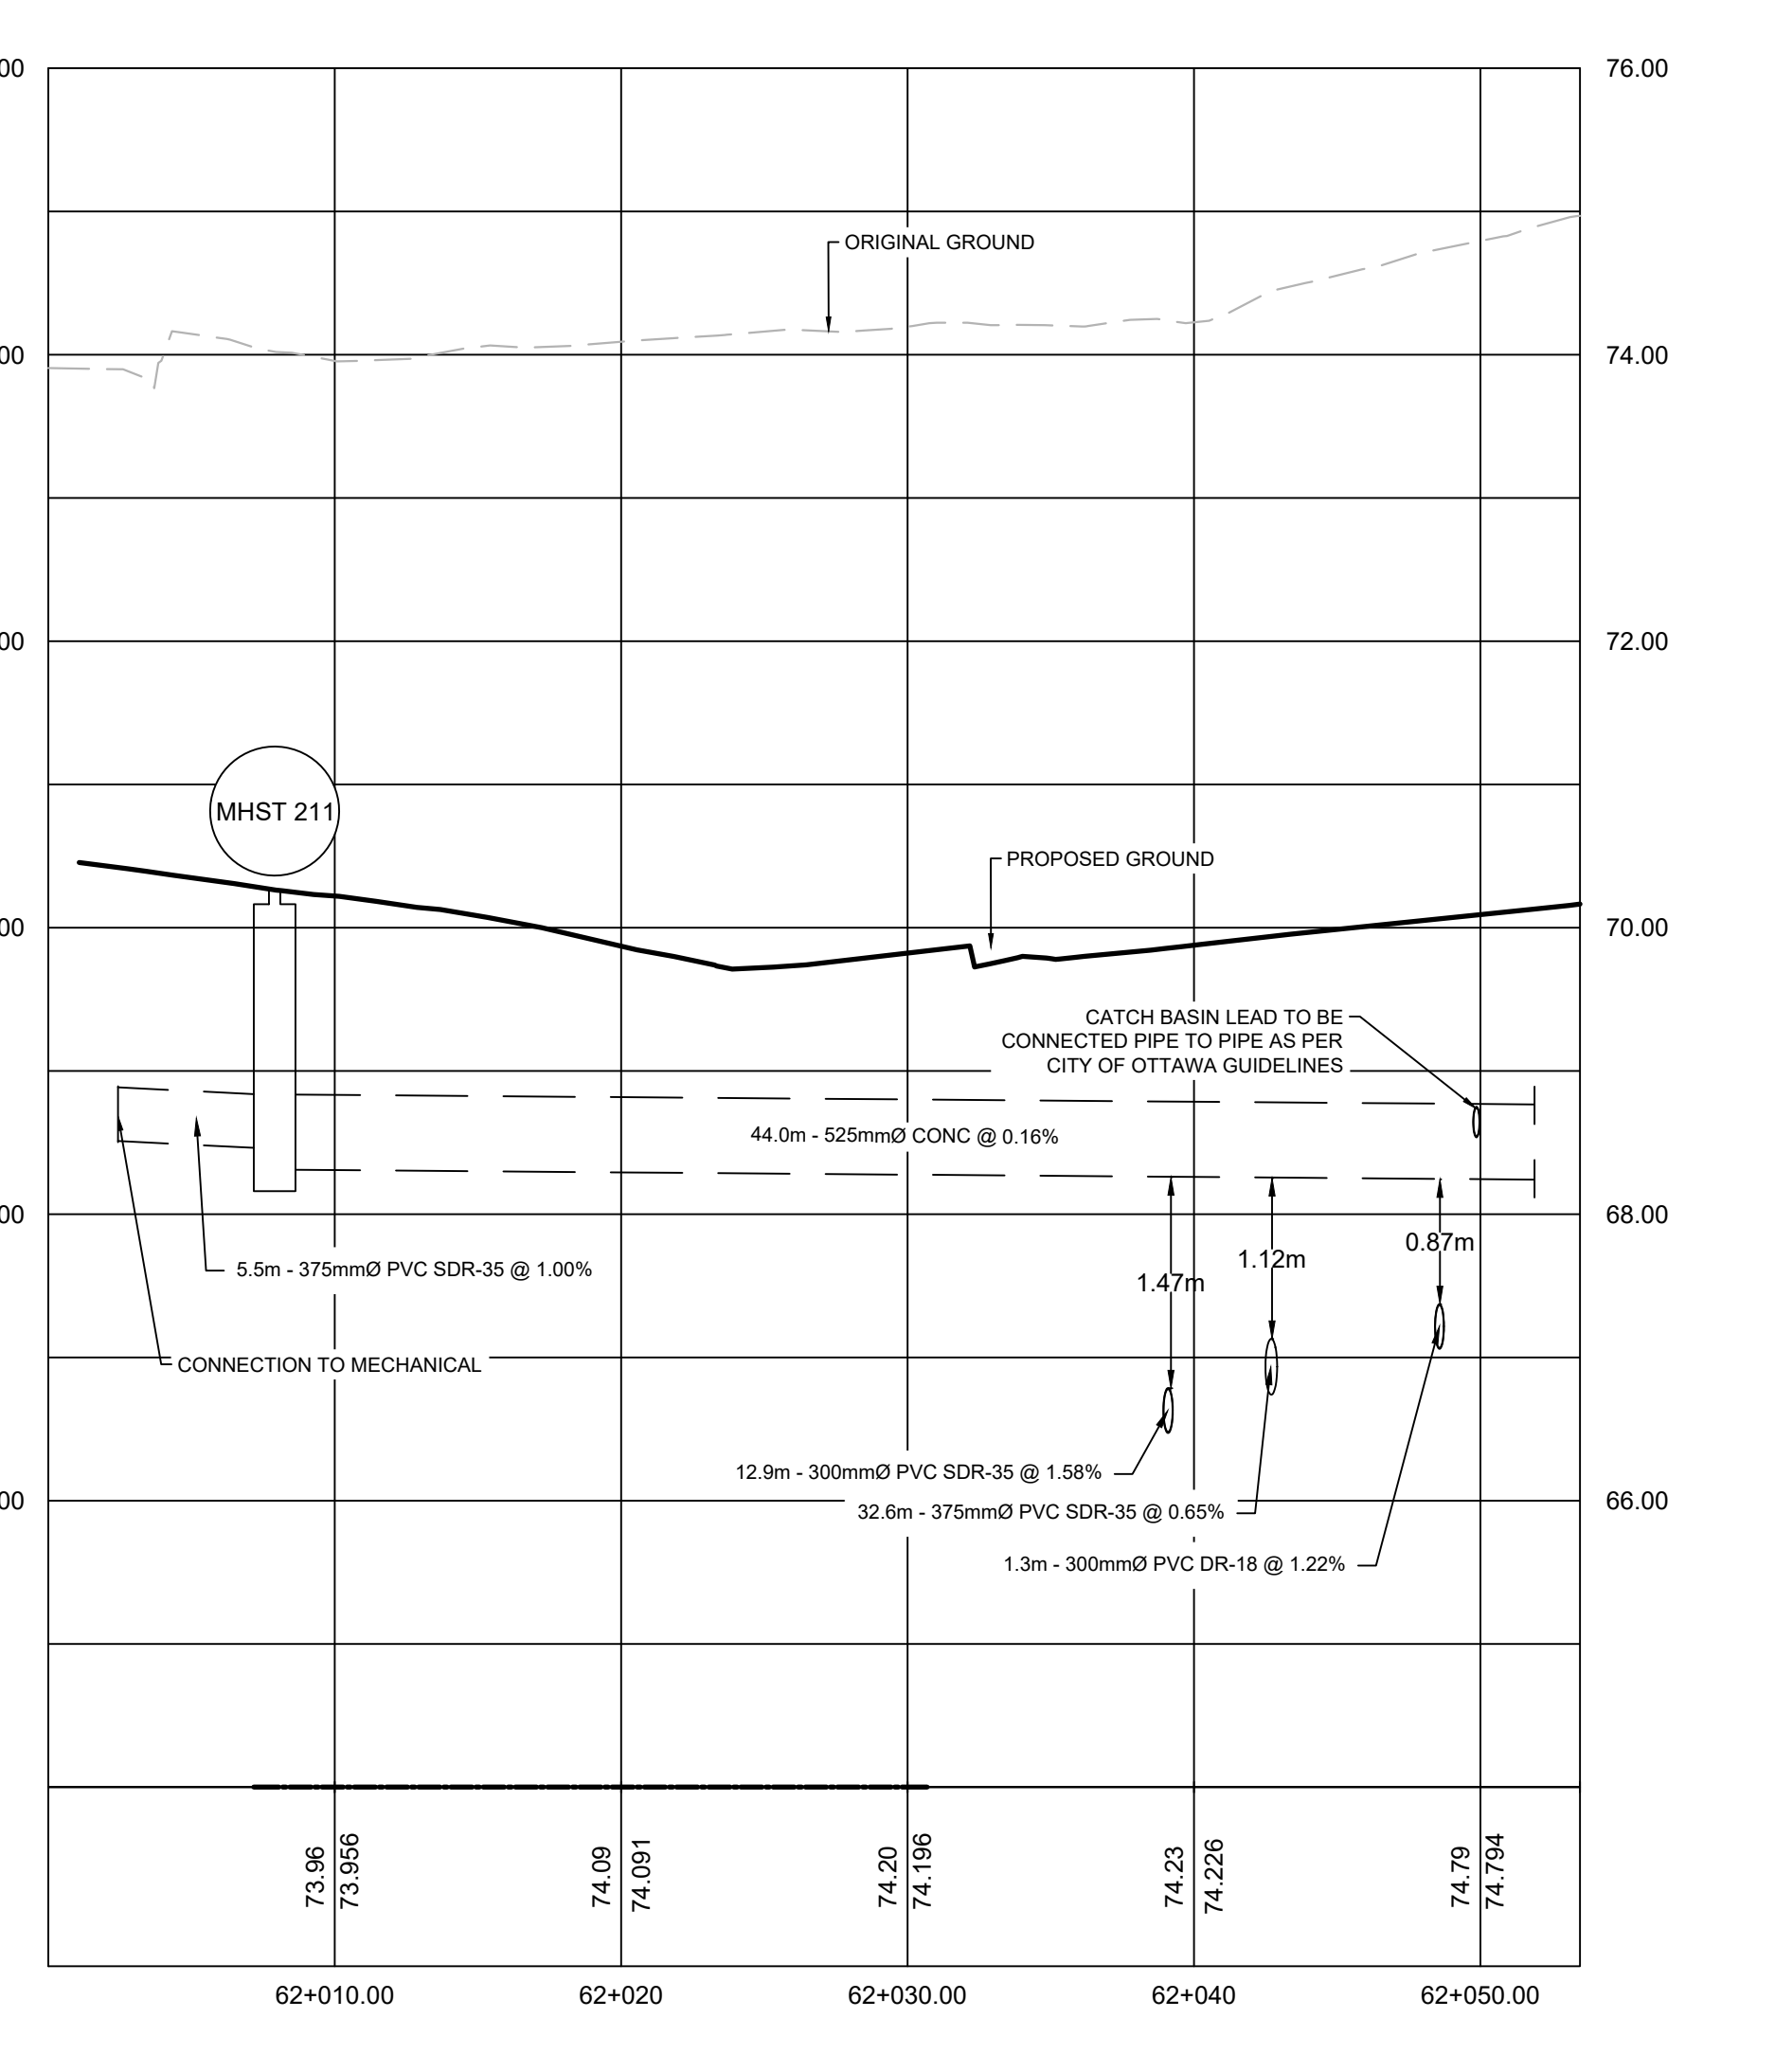
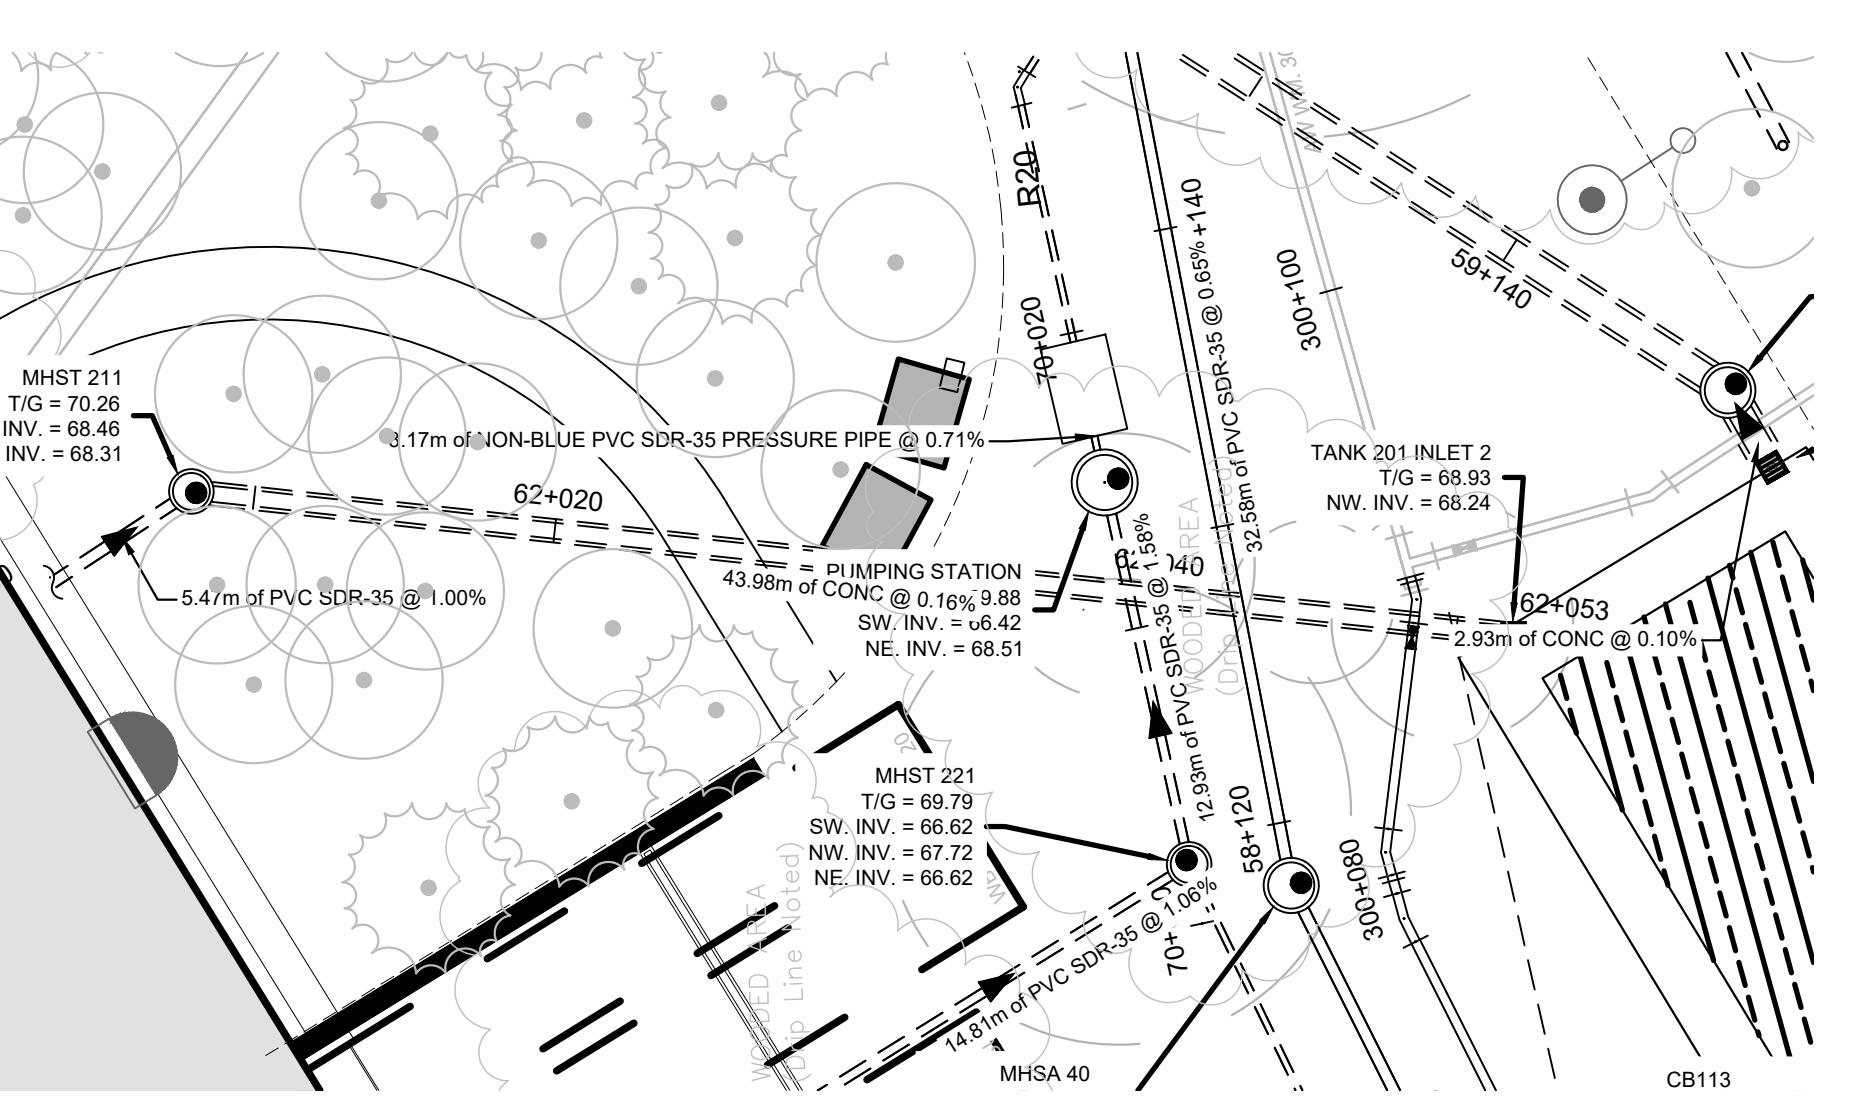
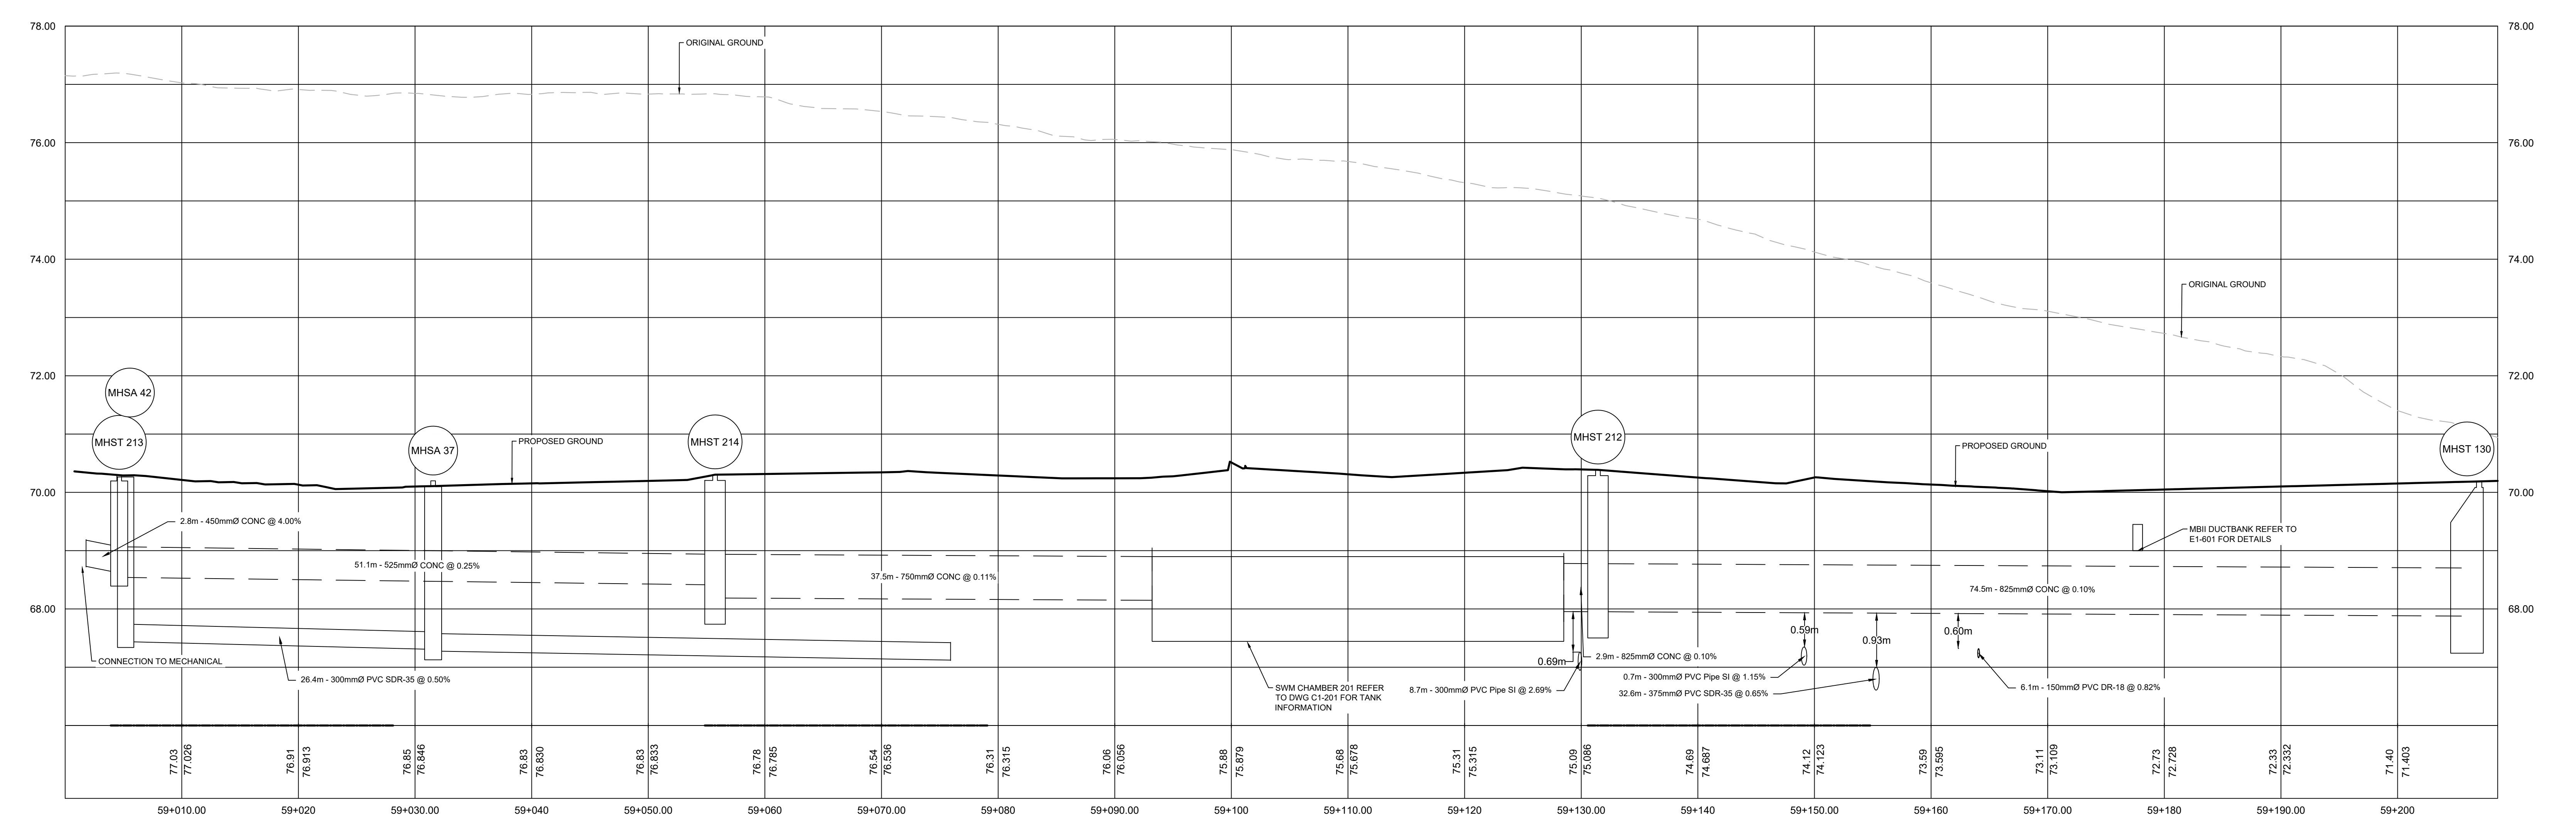


DATE: 2024-02-26

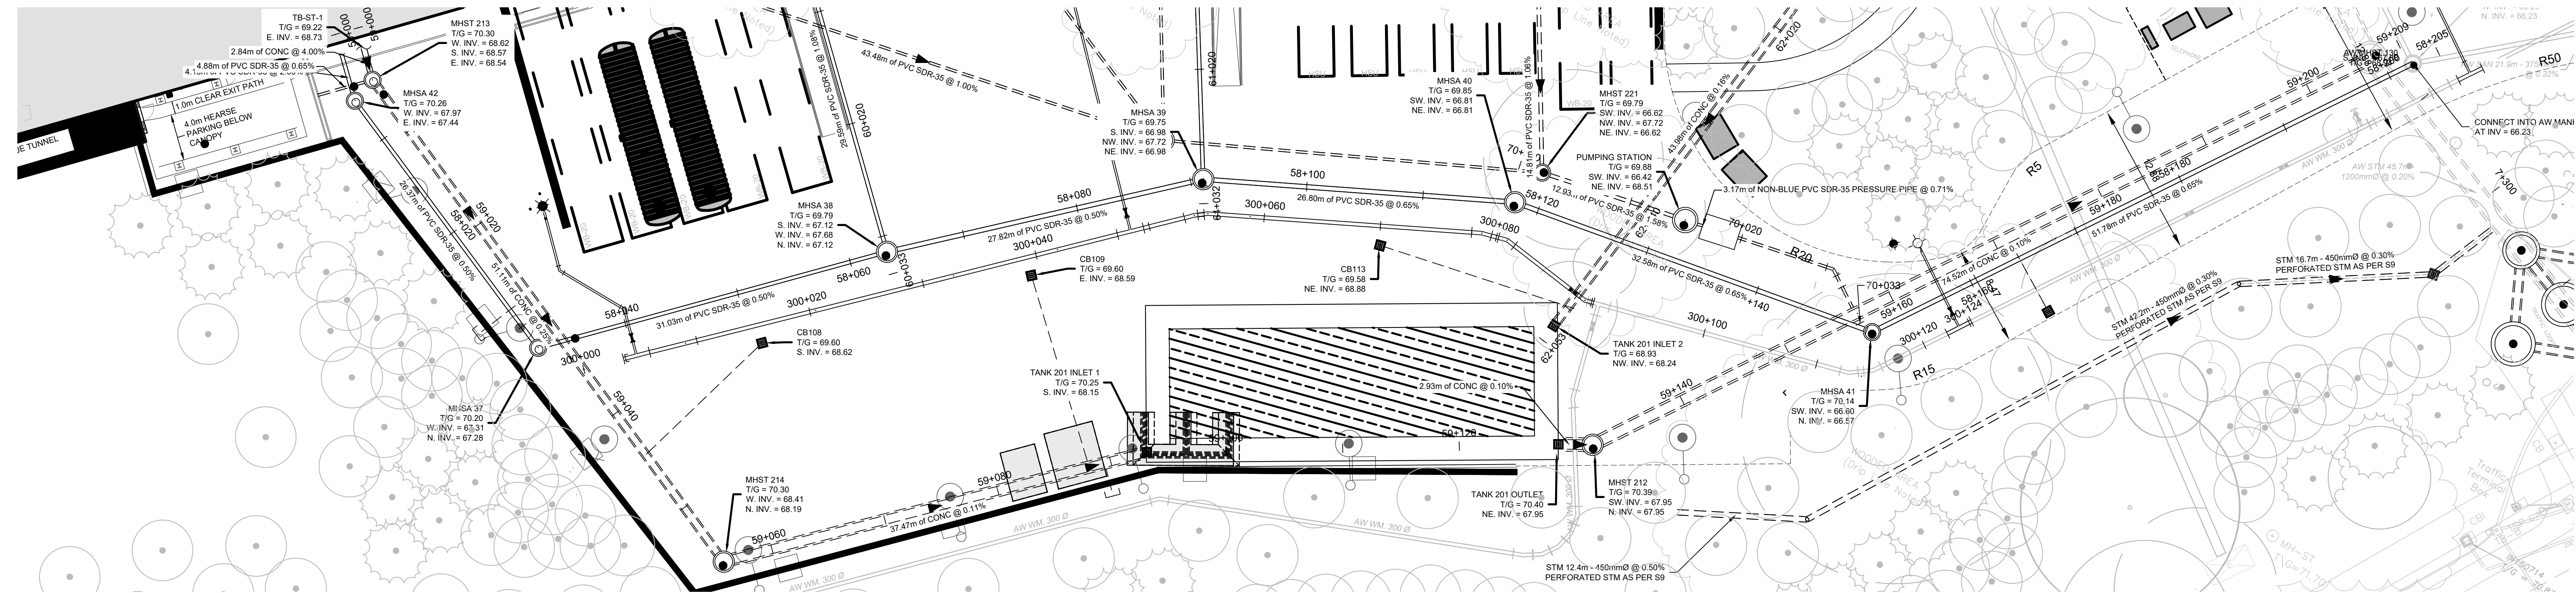

**PROJECT**  
**THE OTTAWA HOSPITAL  
 NEW CAMPUS  
 DEVELOPMENT -  
 PHASE 4 MAIN HOSPITAL  
 BUILDING**  
 900 CARLING AVE. OTTAWA, ONTARIO

**CLIENT**  
 The Ottawa Hospital | Hôpital d'Ottawa

**Infrastructure Ontario**

**PCL CONSTRUCTION** | **EllisDon**

**CLIENT PROJECT NO.**  
 1070002

**KEY PLAN**  
 TRUE NORTH PROJECT NORTH

**REVISIONS**

07	SITE PLAN CONTROL, RESUBMISSION R2	2024-03-27
06	DESIGN-BUILD BASELINE SUBMISSION	2024-03-05
05	FOUNDATION PERMIT SUBMISSION	2024-01-13
04	SITE PLAN CONTROL, RESUBMISSION	2024-01-12
03	90% DD SUBMISSION	2024-01-10
02	SITE PLAN CONTROL, RESUBMISSION	2024-08-05
01	65% DD SUBMISSION	2024-06-05
R2	REVISED	DATE

**DRAWING STATUS**  
**NOT FOR CONSTRUCTION**

**DISCREPANCIES MUST BE REPORTED IMMEDIATELY TO THE ARCHITECT. BEFORE PROCEEDING. ONLY FIGURED DIMENSIONS ARE TO BE USED. CONTRACTORS MUST CHECK ALL DIMENSIONS ON SITE. THIS DRAWING IS PROTECTED BY COPYRIGHT.**

**ALL DIMENSIONS ARE SHOWN IN METRIC.**

**AUTHOR**

**PROJECT TEAM**  
**DESIGN-BUILDER** POLIED, A JOINT VENTURE  
**ARCHITECTURAL** PARRON ARCHITECTS LIMITED, JOONIL LAMARIE PRATTE ARCHITECTS, ADAMSON ASSOCIATES ARCHITECTS, 895 ARCHITECTS OTTAWA INC.  
**STRUCTURAL** SALAS OBRYEN CANADA INC., SOUTHLETTLE PANGDAU INC.  
**MECHANICAL** HJ ANGLIS & ASSOCIATES LTD., SALAS OBRYEN CANADA INC.  
**ELECTRICAL** MELVEY & BARNUM INTERNATIONAL INC.  
**CIVIL** WSP CANADA INC.  
**LANDSCAPE** VERTICUS DESIGN INC., PWP LANDSCAPE ARCHITECTURE  
**BUILDING CODE** UMCG BUILDING CODE CONSULTANTS LTD.  
**AUTHOR PROJECT NO.**  
 CA0027758.0-51

**STAMP**  
 L. CURLEY / D. MARATHA  
 C. GRAHAM

**DRAWING TITLE**  
**PLAN AND PROFILES  
 2 OF 3**

**DRAWN** L. CURLEY / D. MARATHA  
**CHECKED** C. GRAHAM  
**SCALE** AT 47' = 60'  
**DATE** 2024-02-26  
**GRAPHIC SCALE**  
 1" = 50'  
**DRAWING NO.** C1-401  
**REV. NO.** 07

**File Number:**  
 D07-12-26-0008 (Revision)  
 D07-12-23-0168 (Original)  
 Plan Number: 19424