

MATCHLINE SEE C5-201

MATCHLINE SEE C5-202



PROJECT: THE OTTAWA HOSPITAL NEW CAMPUS DEVELOPMENT - PHASE 4 MAIN HOSPITAL BUILDING


CLIENT: The Ottawa Hospital / L'Hôpital d'Ottawa

Infrastructure Ontario

PCL CONSTRUCTION EllisDon

CLIENT PROJECT NO: 1070002

KEY PLAN: TREE NORTH PROJECT NORTH

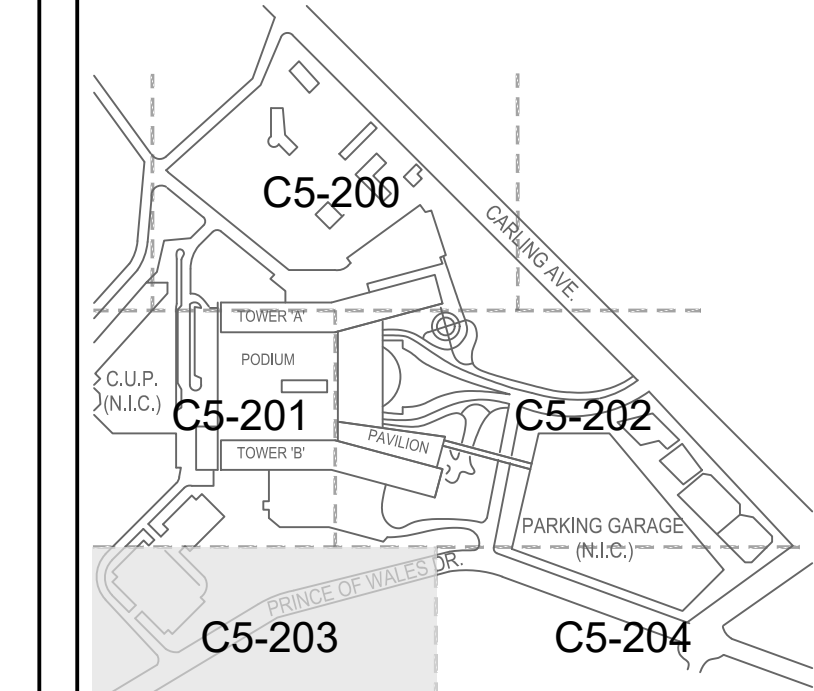

NO.	DESCRIPTION	DATE
01	ISSUED FOR ACPOR READINESS	2024-08-15
02	80% SD SUBMISSION	2024-08-15
03	35% DD SUBMISSION	2025-01-28
04	65% DD SUBMISSION	2025-08-05
05	80% DD SUBMISSION	2025-08-05
06	80% DD SUBMISSION	2025-08-05
07	SITE PLAN CONTROL RESUBMISSION	2026-01-10
08	FOUNDATION PERMIT SUBMISSION	2026-01-10
09	DESIGN BUILD BASELINE SUBMISSION	2026-03-05
10	SITE PLAN CONTROL RESUBMISSION NO. 2026-03-27	

REVISIONS

NOT FOR CONSTRUCTION

DISCREPANCIES MUST BE REPORTED IMMEDIATELY TO THE ARCHITECT BEFORE PROCEEDING. ONLY FIGURED DIMENSIONS ARE TO BE USED. CONTRACTORS MUST CHECK ALL DIMENSIONS ON SITE. THIS DRAWING IS PROTECTED BY COPYRIGHT.

ALL DIMENSIONS ARE SHOWN IN METRIC.

AUTHOR:

PROJECT TEAM

DESIGN BUILDER: POLED, A JOINT VENTURE

ARCHITECTURAL: PARKIN ARCHITECTS LIMITED, JOON LAMARIE PRATTE ARCHITECTS, ADAMSON ASSOCIATES ARCHITECTS, 888 ARCHITECTS OTTAWA INC.

STRUCTURAL: SALAS OBEREN CANADA INC., BOUTHILLETTE PARISAU INC.

MECHANICAL: HJ ANGLIS & ASSOCIATES LTD., SALAS OBEREN CANADA INC.

ELECTRICAL: MUEVEY & BARNHART INTERNATIONAL INC., WSP CANADA INC.

CIVIL: WSP CANADA INC.

LANDSCAPE: VERTICUS DESIGN INC., PWP LANDSCAPE ARCHITECTURE

BUILDING CODE: UMOG BUILDING CODE CONSULTANTS LTD.

AUTHOR PROJECT NO.: CA0027758.0-51

STAMP

DRAWING TITLE: SITE GRADING PLAN 4 OF 5

DRAWN: L. CURLEY / D. MARATHA CHECKED: C. GRAHAM

SCALE AT 47° 46' 00": 1:250 DATE: 2024-02-26

GRAPHIC SCALE: 1:250

DRAWING NO.: C5-203 REV NO.: 10

File Number: D07-12-26-0008 (Revision)  
D07-12-23-0108 (Original)  
Plan Number: 19424