

GENERAL NOTES FOR DRAWING A2.3:

A. ...


NOTES FOR DRAWING A2.3:

1. LINE OF BALCONY BELOW.
2. ROOF DRAIN
3. ROOF SCUPPER
4. GUARDRAIL


G. Wildman

GERALDINE WILDMAN
MANAGER, DEVELOPMENT REVIEW SOUTH
PLANNING, DEVELOPMENT AND BUILDING SERVICES
DEPARTMENT, CITY OF OTTAWA

APPROVED
 By wildmange at 12:56 pm, Apr 21, 2026

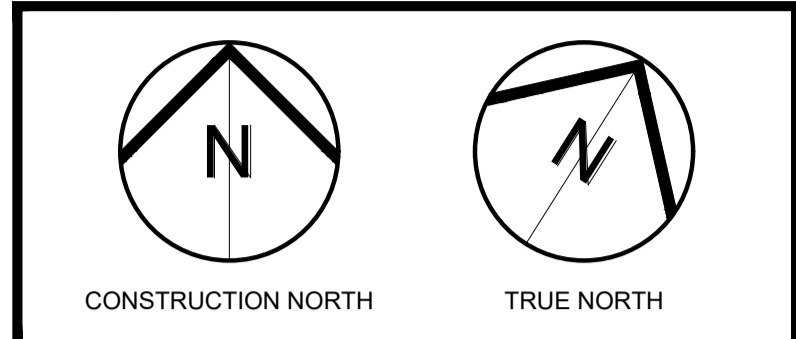

No	ISSUE/REVISION	DATE
N°	ÉMISSION/RÉVISION	DATE
5	Issued for 66% Submission	09.02.2026
4	Issued for 33% Submission	09.01.2026
3	Issued for Site Plan Application-Revised	11.07.2025
2	Issued for Site Plan Application	08.05.2025
1	Issued for Site Plan Application- Draft	10.04.2024

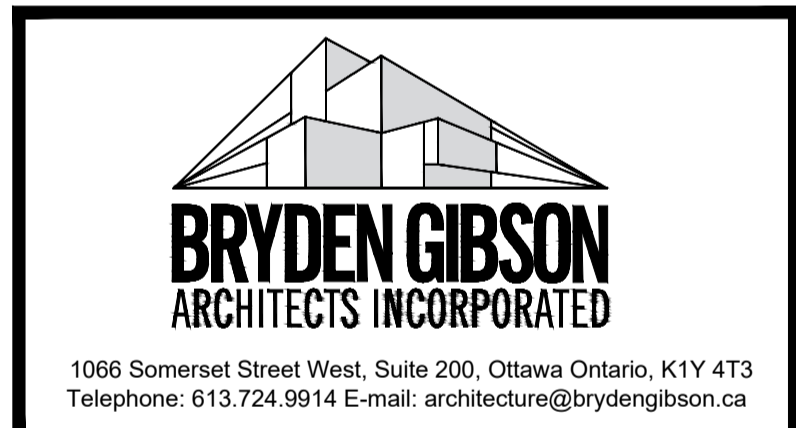

PROJECT NAME / NOM DU PROJET
222 Baseline Rd
Mid-Rise Apartments
 Ottawa, ON

DRAWING TITLE / TITRE DU DESSIN
Roof Plan

JOB No 797-23	N° DE PROJET	DATE JUNE 2025	DATE
SCALE 1:50	ECHELLE	PRINTING SCALE/ ÉCHELLE D'IMPRESSION	
CONCEPTION BY RK	CONÇUS PAR	IF THIS BAR IS NOT 25mm LONG, ADJUST YOUR PRINTING SCALE.	
DRAWN BY SB	DESSINÉ PAR	SI CETTE LIGNE NE MESURE PAS 25mm, AJUSTER VOTRE ÉCHELLE D'IMPRESSION.	
CHECKED BY SG	VÉRIFIÉ PAR		

ARCHITECT'S STAMP / SCAU D'ARCHITECTE

DRAWING No / DESSIN N°
A2.3

REVISION No / RÉVISION N°
 1