

Copyright Reserved

The Contractor shall verify and be responsible for all dimensions. DO NOT scale the drawing - any errors or omissions shall be reported to Stantec without delay.
The Copyrights to all designs and drawings are the property of Stantec. Reproduction or use for any purpose other than that authorized by Stantec is forbidden.

Legend

- PROPOSED SILT FENCE BOUNDARY AS PER OPSD 219.110
- PROPOSED CATCH BASIN PROTECTION AS PER TERRATX SILT-SACK DETAIL
- PROPOSED MUD MAT LOCATION
- PROPOSED VALVE BOX
- PROPOSED VALVE CHAMBER
- PROPOSED FIRE HYDRANT
- PROPOSED SANITARY SEWER MANHOLE
- PROPOSED STORM SEWER MANHOLE
- PROPOSED CATCHBASIN

Notes

DEVELOPER/OWNER: ASHBURY COLLEGE
MUNICIPAL ADDRESS:
362 MARIPOSA AVENUE, OTTAWA, ON K1M 0T3
LEGAL DESCRIPTION OF PROPERTY:
BLOCK A REGISTERED PLAN 251 &
PART OF BLOCK 10 REGISTERED PLAN 92, CITY OF OTTAWA
N 74° 08'30" E, N 80° 44'30" E
N 81° 15'00" E, N 12° 23'30" W
N 12° 18'40" W, N 12° 27'00" W

PIN: 04224-0234
SITE AREA = 5.3 HECTARES

BOUNDARY INFORMATION COMPILED FROM EXISTING RECORDS AND FIELD SURVEY

BEARINGS ARE GRID, DERIVED FROM CAN-NET 2016 REAL TIME NETWORK GPS OBSERVATIONS AND ARE REFERENCED TO SPECIFIED CONTROL POINTS 01919680105 AND 019198434761.
MTM ZONE 9 (76°30' WEST LONGITUDE) NAD-83 (ORIGINAL).

1.	ISSUED FOR SITE PLAN APPLICATION	MJS	PM	26.04.21
Revision		By	Appd.	YY.MM.DD

File Name:	116501019 DB DWG	MJS	AG	MJS	26.02.27
		Dwn.	Chkd.	Dgn.	YY.MM.DD

Permit-Seal



Client/Project
ASHBURY COLLEGE

ASHBURY COLLEGE
SYNTHETIC TURF FIELD
OTTAWA, ON

Title
EROSION AND SEDIMENT
CONTROL PLAN

Project No.	116501019	Scale	0 5 15 25m 1:500
Drawing No.	C102	Sheet	19 of 23
		Revision	0

Plan # XXXXX

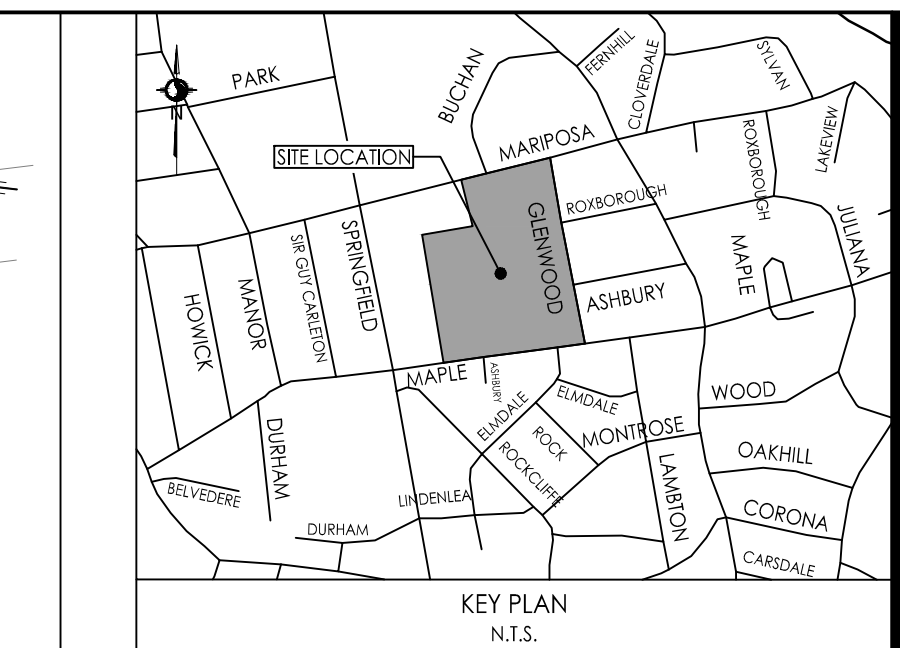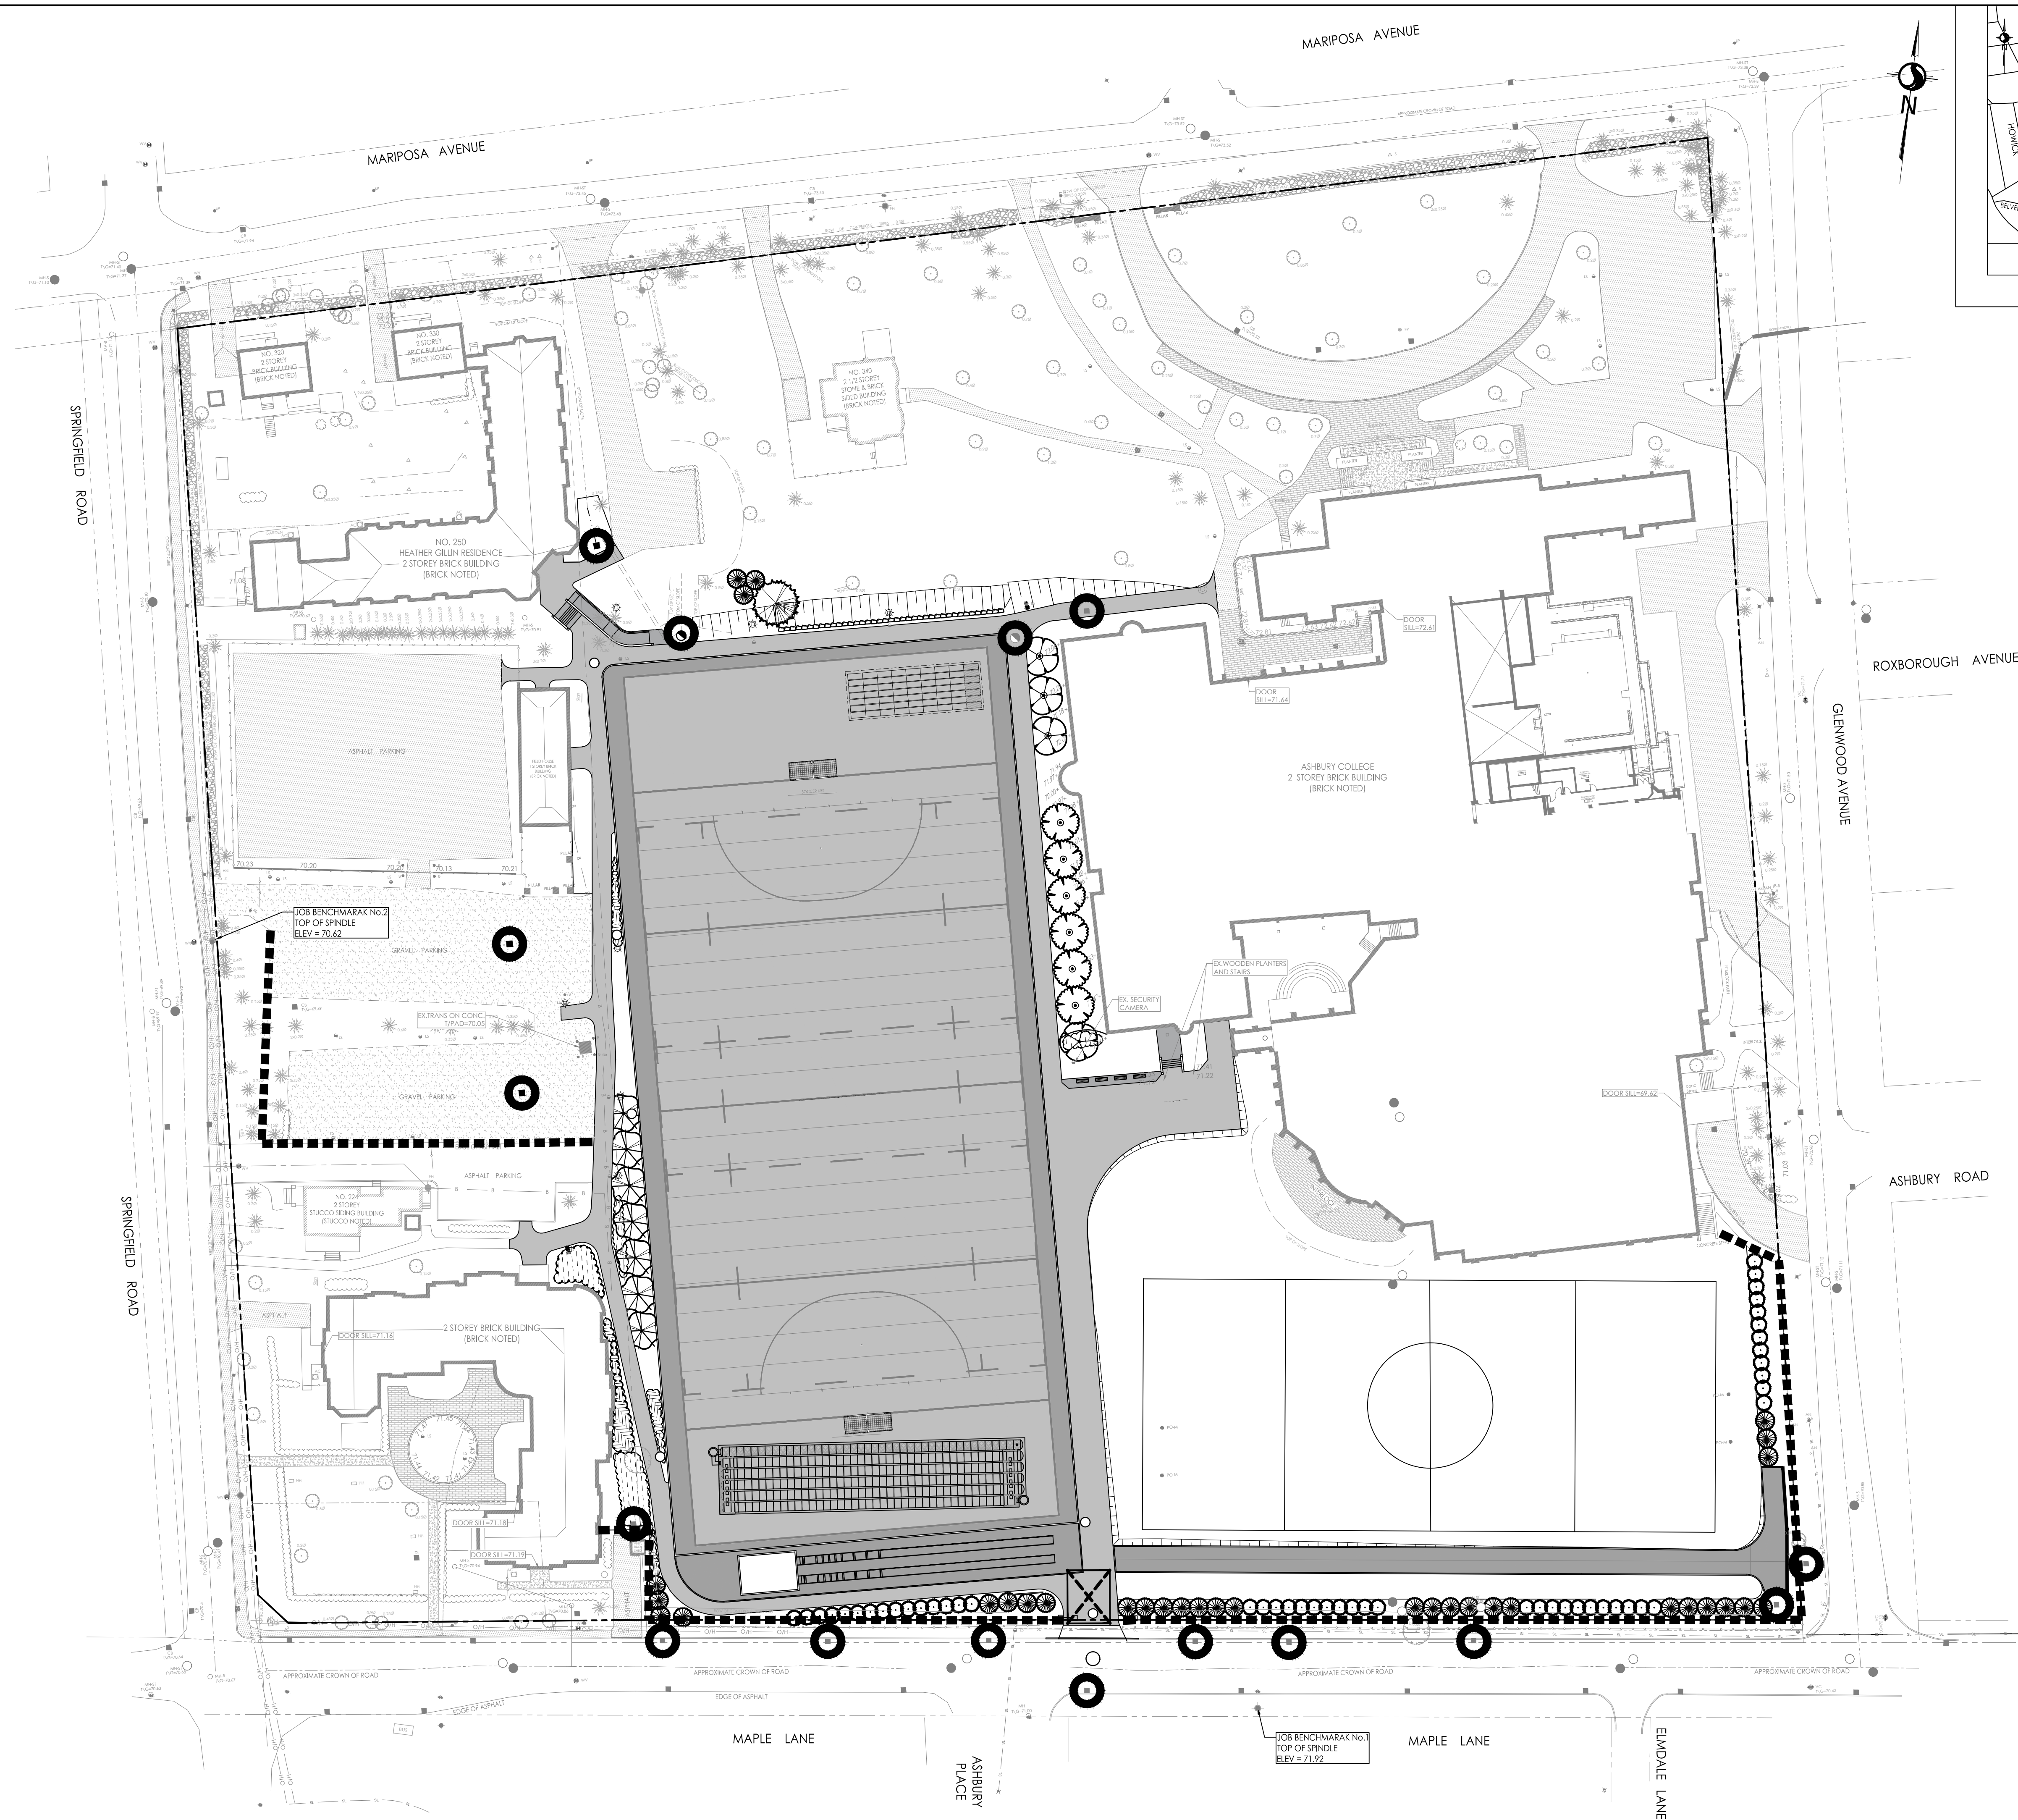

2025/04/21 3:07 PM By: mshores
C:\Users\mshores\OneDrive\Documents\Projects\116501019 DB DWG