



Copyright Reserved

The Contractor shall verify and be responsible for all dimensions. DO NOT scale the drawings - any errors or omissions shall be reported to Stantec without delay.  
The Copyrights to all designs and drawings are the property of Stantec. Reproduction or use for any purpose other than that authorized by Stantec is forbidden.

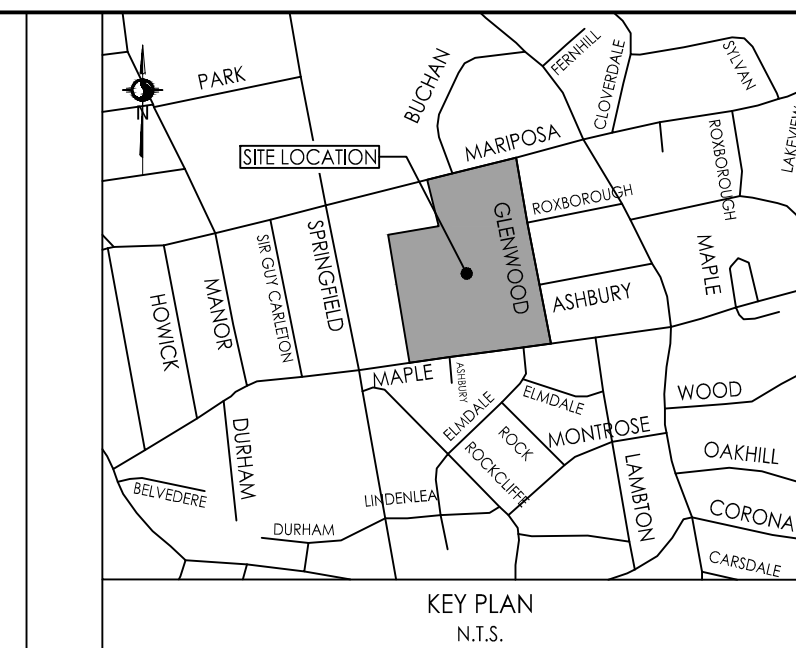

Legend

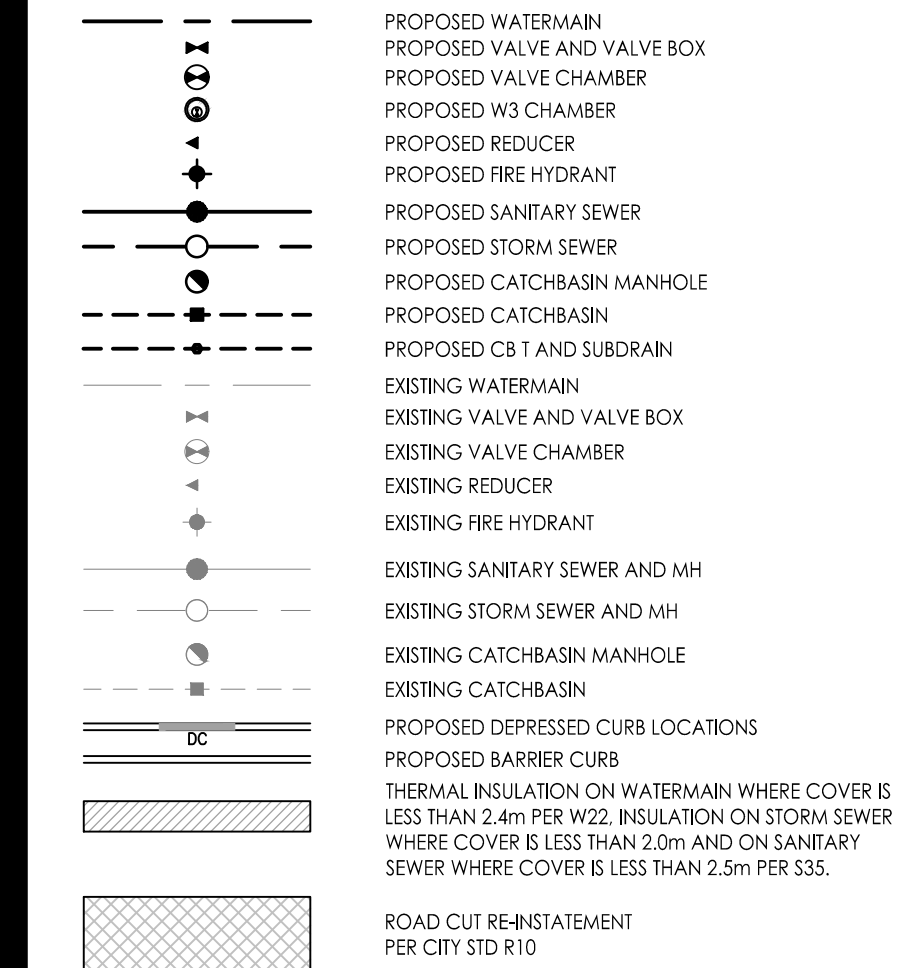

Notes

DEVELOPER/OWNER: ASHBURY COLLEGE  
MUNICIPAL ADDRESS:  
362 MARIPOSA AVENUE, OTTAWA, ON K1M 0T3  
LEGAL DESCRIPTION OF PROPERTY:  
BLOCK A REGISTERED PLAN 251 &  
PART OF BLOCK 10 REGISTERED PLAN 92, CITY OF OTTAWA  
N 74° 08' 30" E, N 80° 44' 30" E  
N 81° 15' 00" E, N 12° 23' 30" W  
N 12° 18' 40" W, N 12° 27' 00" W  
PIN: 04224-0234  
SITE AREA = 5.3 HECTARES  
BOUNDARY INFORMATION COMPILED FROM EXISTING RECORDS AND FIELD SURVEY  
BEARINGS ARE GRID, DERIVED FROM CAN-NET 2016 REAL TIME NETWORK GPS OBSERVATIONS AND ARE REFERENCED TO SPECIFIED CONTROL POINTS 01919680105 AND 01919843761.  
MTM ZONE 9 (76°30' WEST LONGITUDE) NAD-83 (ORIGINAL).

STRUCTURE ID	ICD TYPE	100YR HEAD (m)	100YR FLOW (L/S)	VOLUME REQUIRED (m³)
STM MH 102 S INV	344mm ORIFICE	1.06	258.5	471.6

1.	ISSUED FOR SITE PLAN APPLICATION	MJS	PM	26.04.21
Revision		By	Appd.	YY.MM.DD

File Name:	116501019 DB DWG	MJS	AG	MJS	26.02.22
Permit-Seal		Dwn.	Chkd.	Dgn.	YY.MM.DD

Client/Project	ASHBURY COLLEGE
ASHBURY COLLEGE SYNTHETIC TURF FIELD OTTAWA, ON	


Title	SITE UTILITIES PLAN
-------	---------------------

Project No.	116501019
Drawing No.	Sheet

Scale	0 5 15 25m
1:500	

Revision	1
0	

Project No.	116501019
Drawing No. <td>Sheet</td>	Sheet

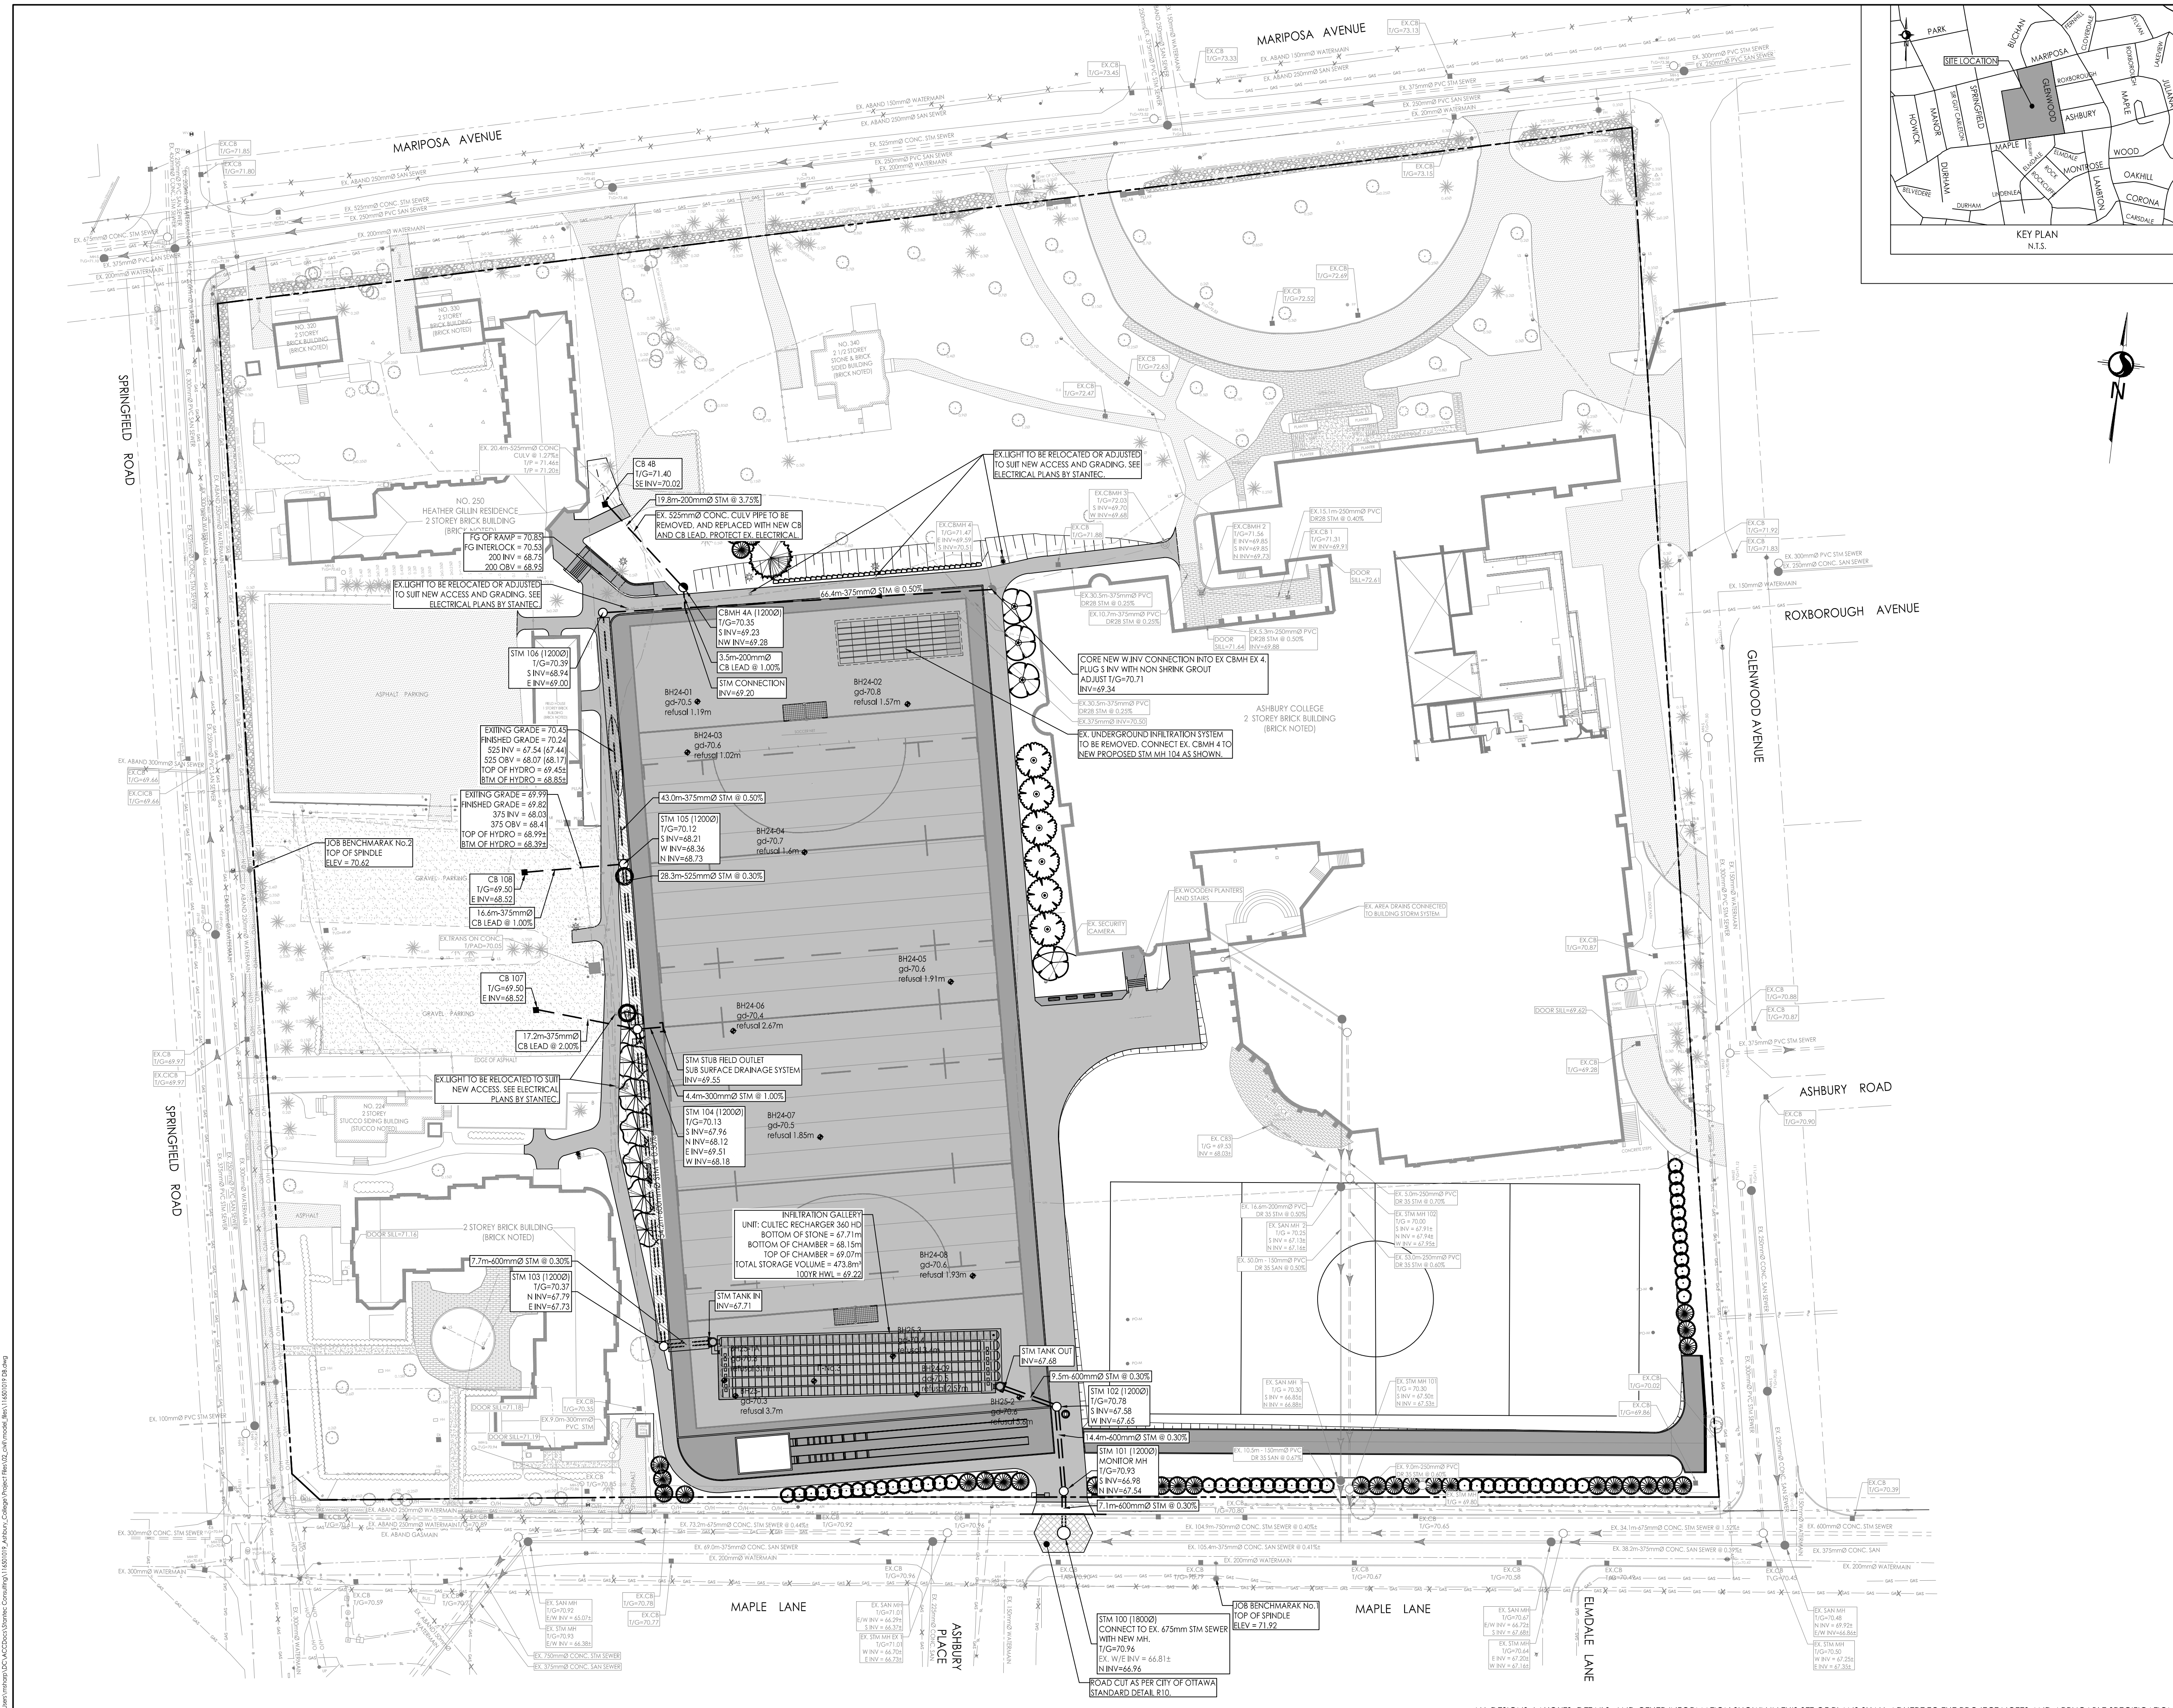

2025/04/21 3:07 PM By: mshard  
C:\Users\mshard\OneDrive\Documents\116501019 DB DWG

ALL DESIGNS, LAYOUTS, DETAILS, AND OTHER INFORMATION SHOWN IN THIS SET OF PLANS SHALL ADHERE TO THE PROJECT NOTES AND APPLICABLE SPECIFICATIONS