

Copyright Reserved
The Contractor shall verify and be responsible for all dimensions. DO NOT scale the drawing - any errors or omissions shall be reported to Stantec without delay.
The Copyrights to all designs and drawings are the property of Stantec. Reproduction or use for any purpose other than that authorized by Stantec is forbidden.

Legend

- SANITARY DRAINAGE AREA ID#
- POPULATION COUNT
- SANITARY DRAINAGE AREA
- SANITARY DRAINAGE AREA
- PROPOSED SANITARY MH AND SEWER
- EXISTING SANITARY MH AND SEWER

Notes

4	REVISED SERVICE CONNECTIONS TO PLOUGHSHARE	WAJ	SGG	26.04.15	
3	REVISED AS PER CITY COMMENTS	WAJ	SGG	26.02.05	
2	REVISED AS PER CITY COMMENTS	WAJ	SGG	25.12.09	
1	REVISED PER CITY COMPLETENESS REVIEW COMMENTS	WAJ	SGG	25.09.16	
0	ISSUED FOR SPA	JP	AMP	25.07.07	
Revision		By	Appd.	YY.MM.DD	
File Name: 160402165-D8.dwg		JP	AMP	JP	25.06.13
		Dwn.	Chkd.	Dgn.	YY.MM.DD


Permit-Seal

Client/Project
RICHCRAFT HOMES

KANATA WEST - BLOCK 1
815 ROGER GRIFFITHS AVENUE
OTTAWA, ON

Title
SANITARY DRAINAGE PLAN

Project No. 160402165
Drawing No. SA-1
Scale 1:300
Sheet 8 of 8
Revision 4
PLAN # 19383

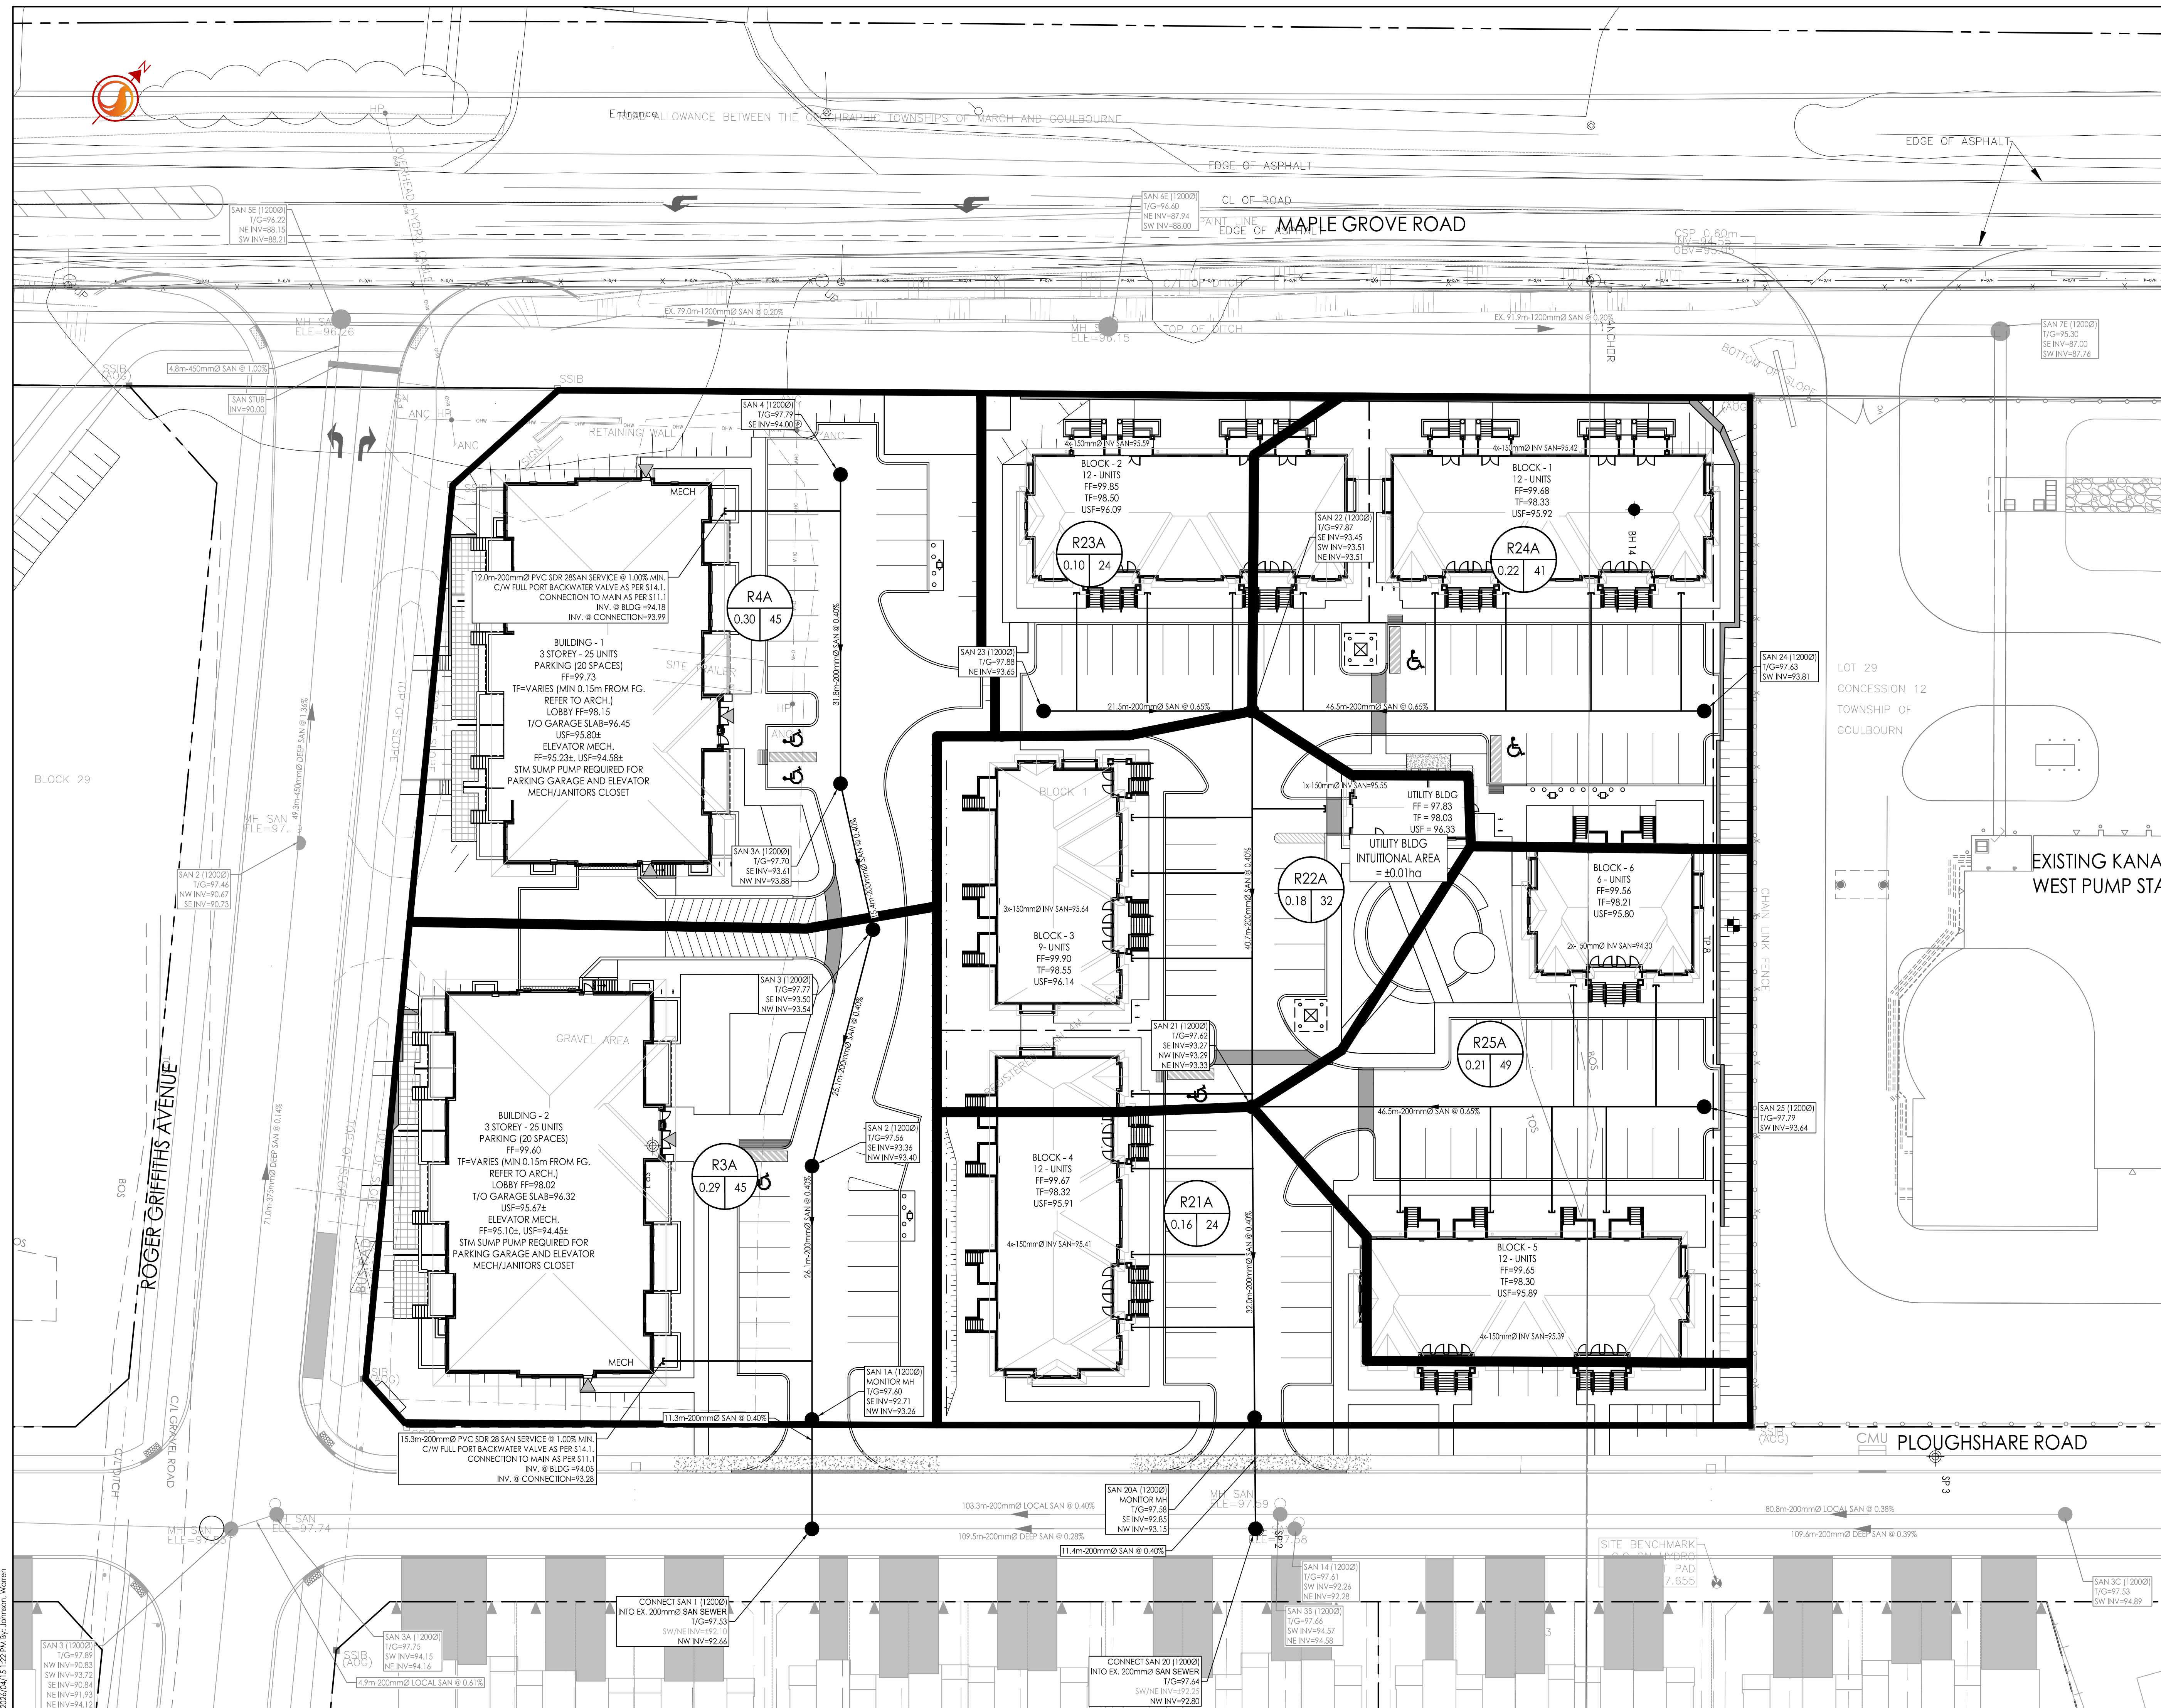

160402165-D8.dwg
 2025/06/13 12:22:00
 ORIGINAL SHEET - ARCH-D

D07-12-25-0108