

H

G

F

E

D

C

B

A

H

G

F


E

D


C

B



A

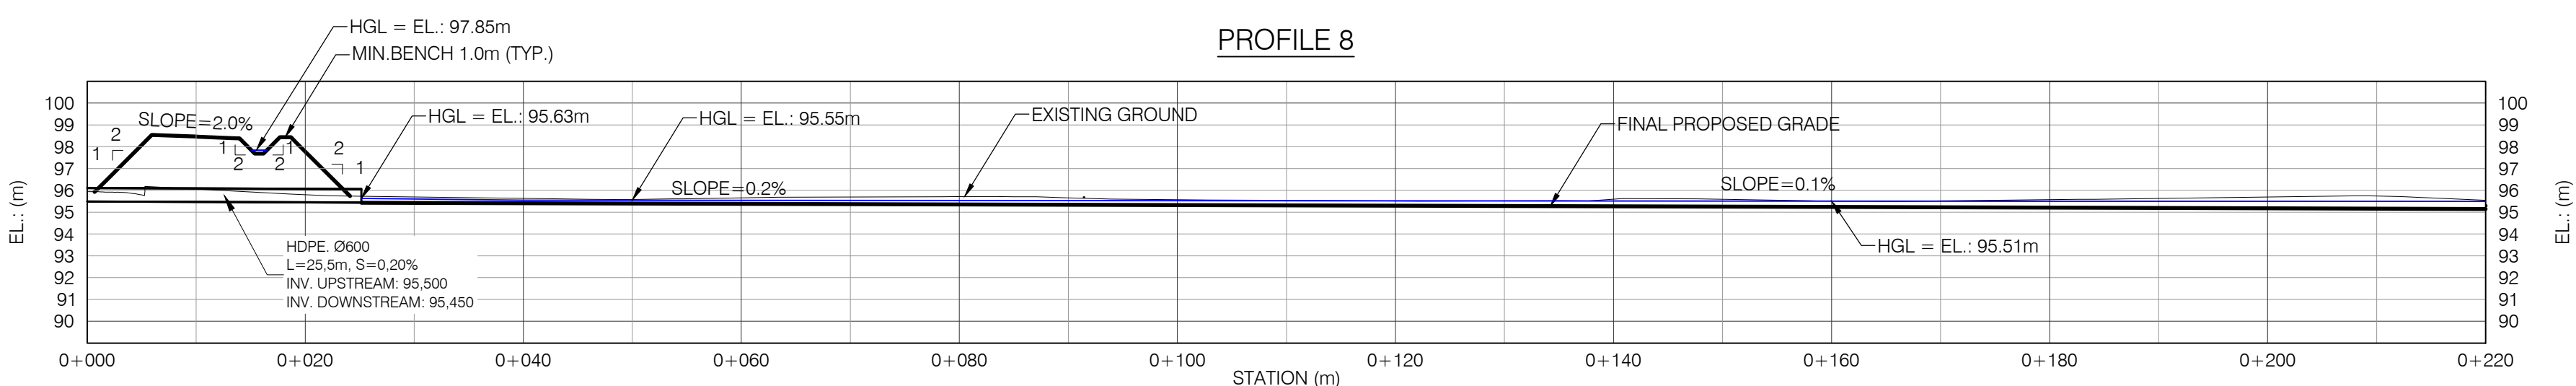



FINAL GRADE	96.46	97.78	95.66	95.60	95.56	95.54	95.53	95.51	95.50	95.48	95.47	95.45	95.43	95.42	95.40	95.39	95.37	95.35	95.34	95.32	95.31	95.29
EXISTING GROUND	95.94	96.06	95.60	95.70	95.63	95.58	95.66	95.69	95.71	95.66	95.57	95.54	95.51	95.52	95.59	95.51	95.52	95.59	95.63	95.69	95.74	95.55

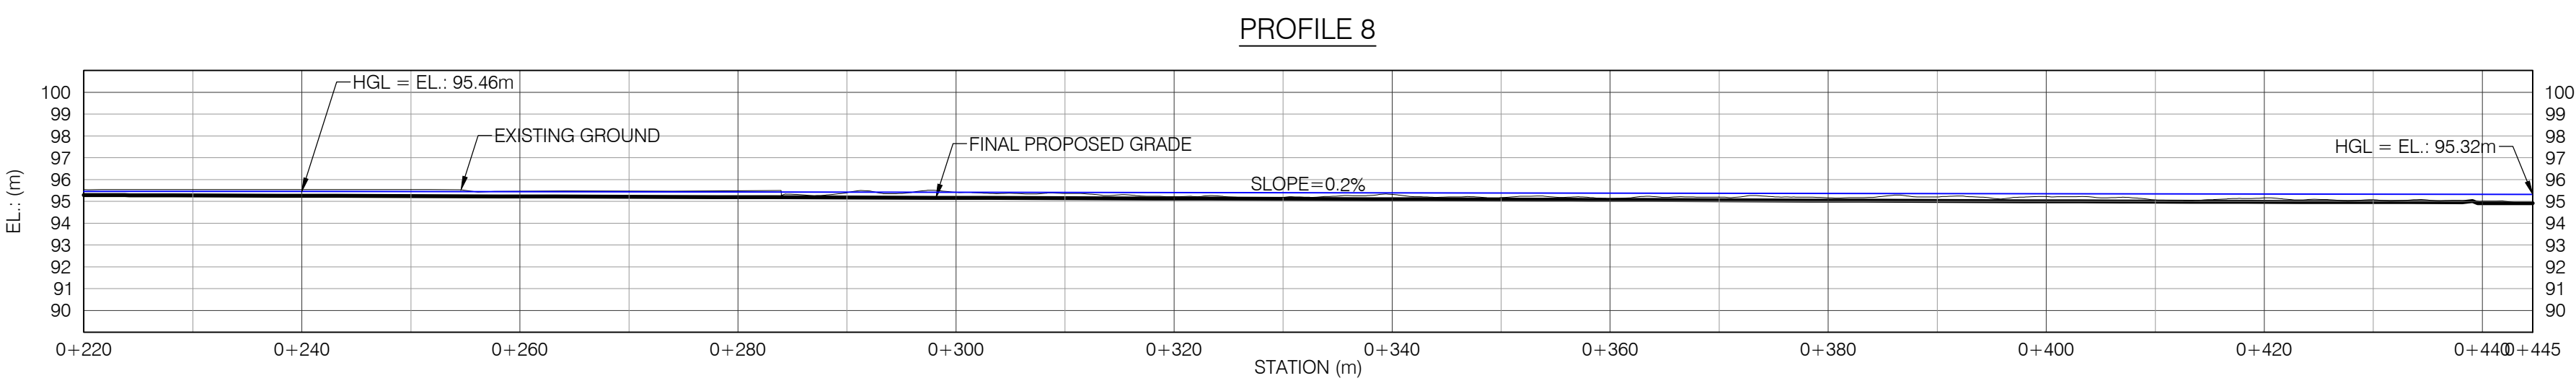




FINAL GRADE	95.29	95.27	95.26	95.24	95.23	95.21	95.19	95.18	95.16	95.15	95.13	95.12	95.10	95.08	95.07	95.05	95.04	95.02	95.00	94.99	94.98	94.97	94.92	94.91
EXISTING GROUND	95.55	95.55	95.54	95.54	95.47	95.47	95.49	95.40	95.41	95.37	95.21	95.19	95.32	95.17	95.13	95.20	95.17	95.20	95.22	95.07	95.16	95.01	94.95	

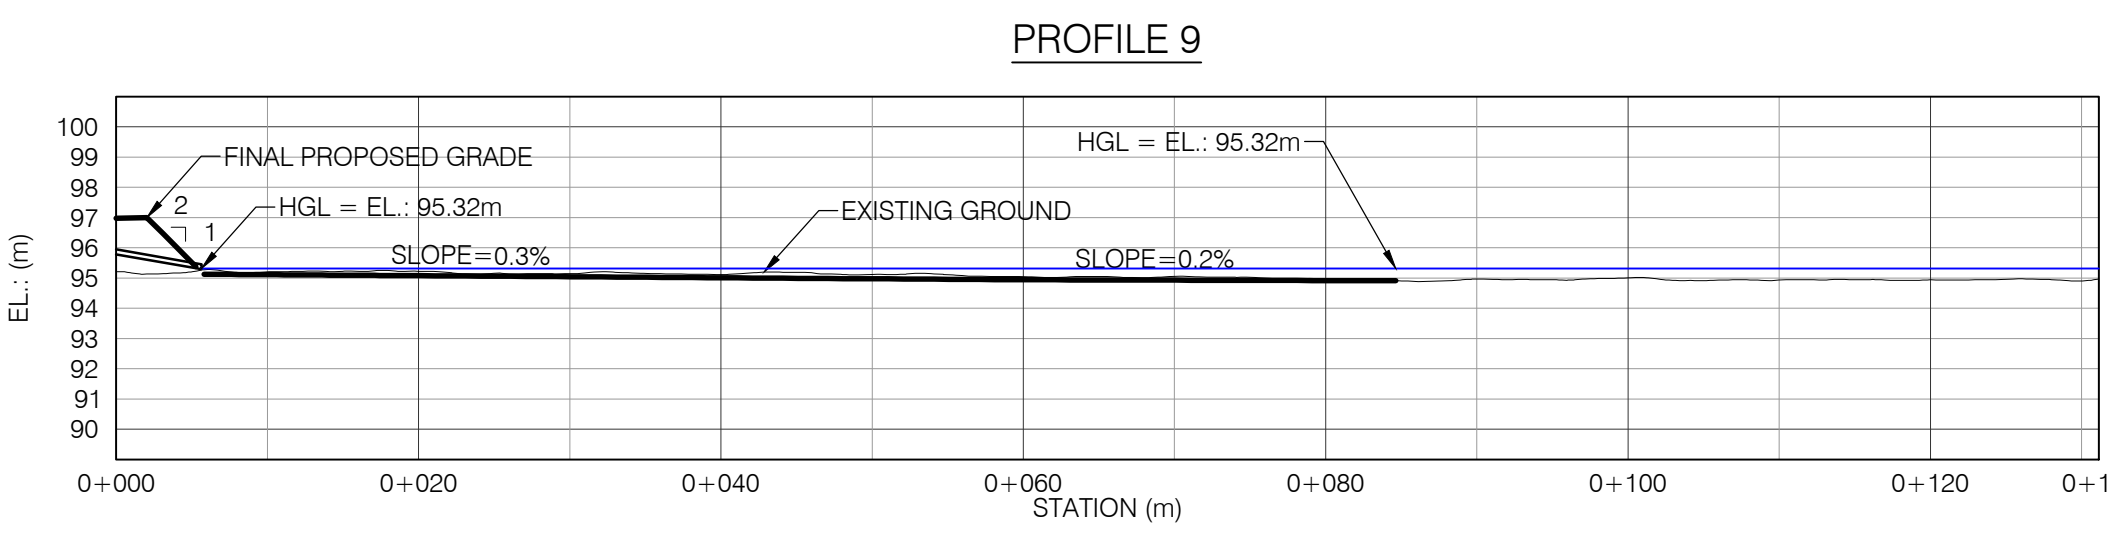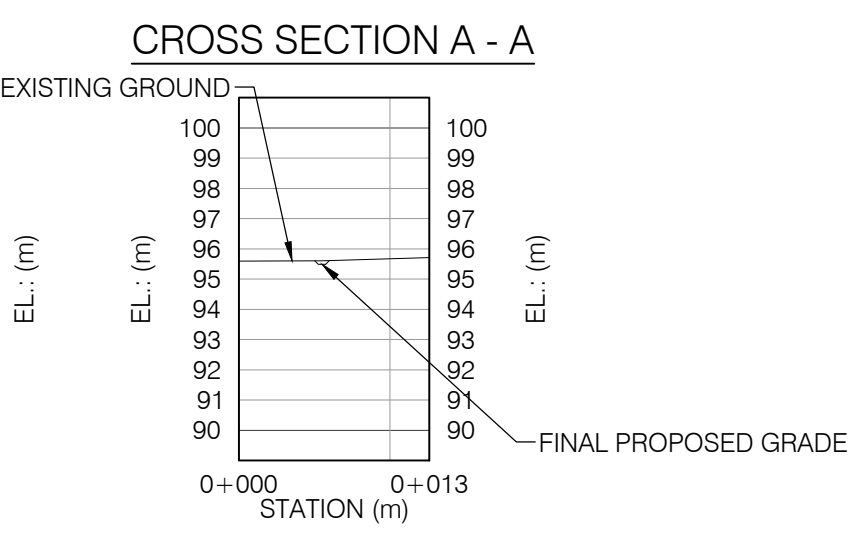


FINAL GRADE	96.98	95.11	95.08	95.04	95.01	94.97	94.94	94.93	94.92	93.90
EXISTING GROUND	95.21	95.21	95.22	95.14	95.11	95.12	95.05	95.06	94.96	94.96	95.01	94.93	94.94	94.94	94.94	94.94	94.94	94.94	94.94	94.94	94.94	94.94	94.94	94.94	

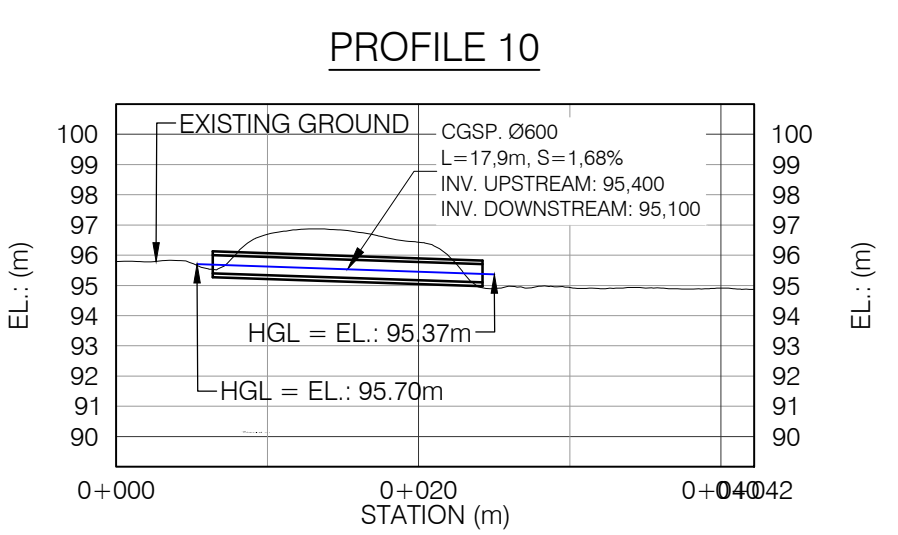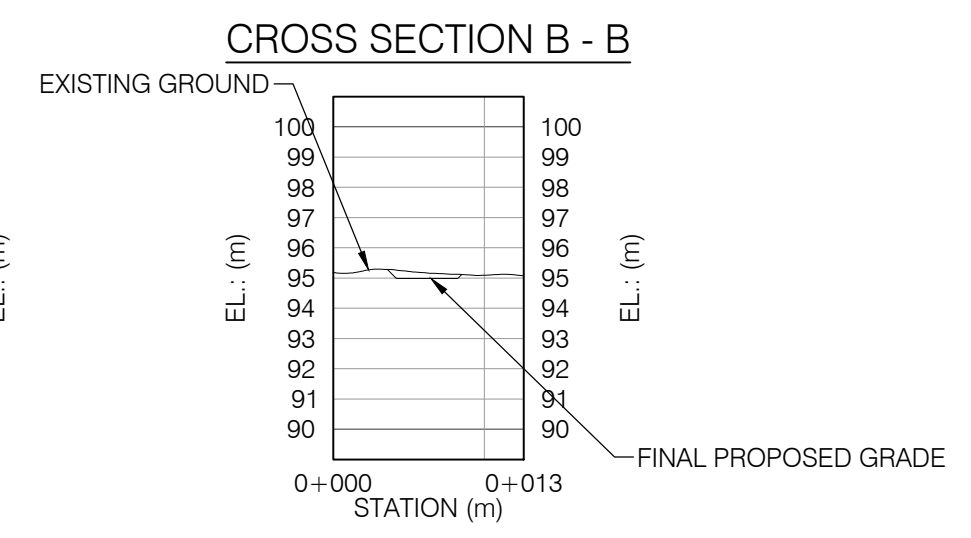

EXISTING GROUND	95.79	96.69	96.43	94.83	94.91	94.86
-----------------	-------	-------	-------	-------	-------	-------

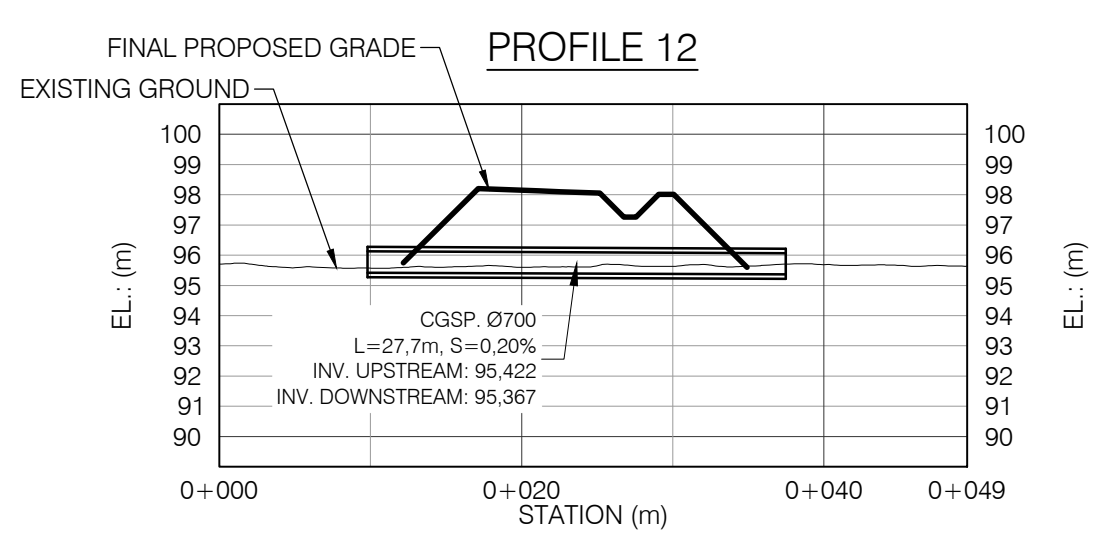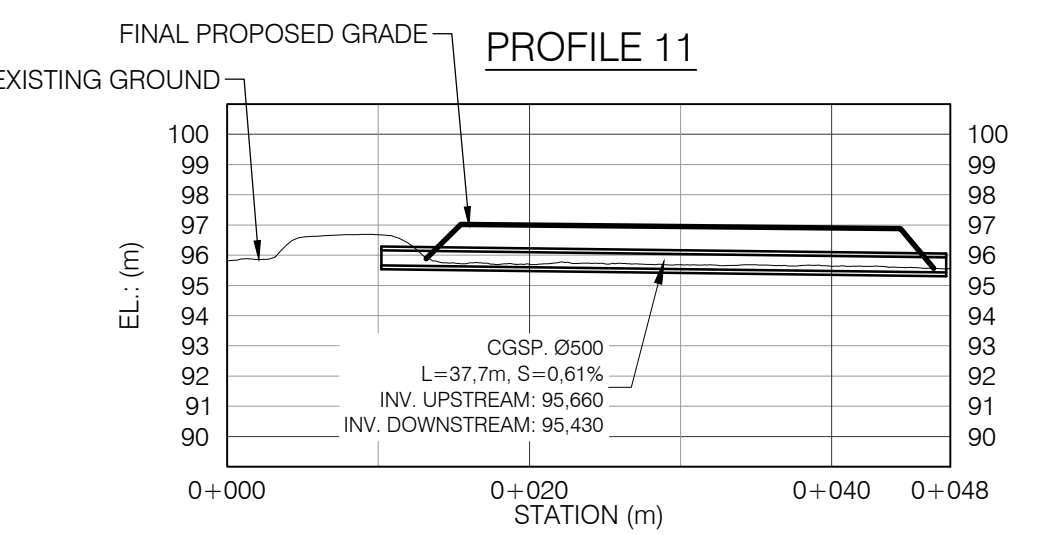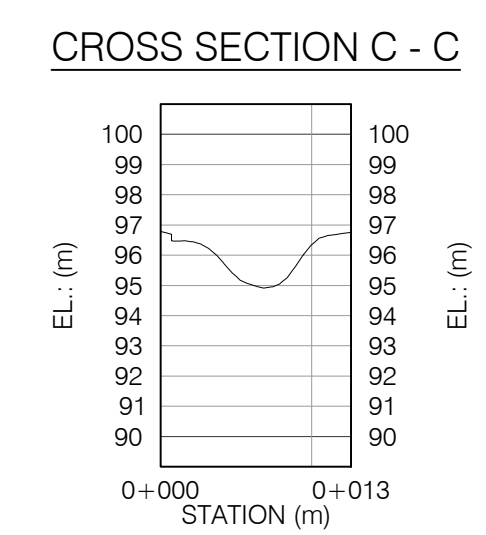


FOR PERMITTING
NOT TO BE USED FOR CONSTRUCTION

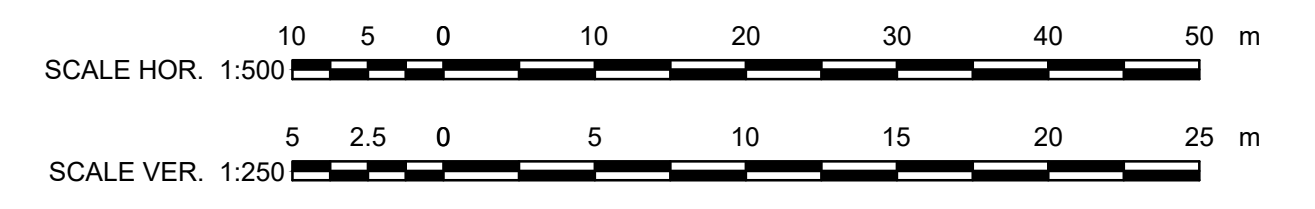

NOTES:
1. COORDINATES SYSTEM IS:
HORIZONTAL DATUM: MTM_NAD83 (CSRS)_ZONE 9
VERTICAL DATUM: CGVD28
2. ALL UNITS ARE IN METERS UNLESS OTHERWISE INDICATED
3. THIS SITE PLAN HAS BEEN BASED ON THE SURVEYORS TOPOGRAPHY SKETCH PREPARED BY TULLOCH GEOMATICS INC. DATED MARCH 12, 2025
4. LOT ADDRESS: 4186 WILLIAM MCEWEN DR, OTTAWA

241437	TOPOGRAPHIC PLAN OF SURVEY					
	SURFACE LIDAR	LIDAR DTM OTTAWA-GATINEAU 2019-20 PACKAGE M	AB	FOR PERMITTING	B. THOMAS	V. BRUNELLE P. Eng. P.E.O. No. 100617887 2026-03-30
		7154024300000-47-D20-0001-02	AA	FOR PERMITTING	B. THOMAS	V. BRUNELLE P. Eng. P.E.O. No. 100617887 2026-01-21
	DRAWING No.	DESCRIPTION	REV	DESCRIPTION	PREPARED BY	CHECKED BY
		REFERENCE DRAWINGS				REVISIONS

SEAL:

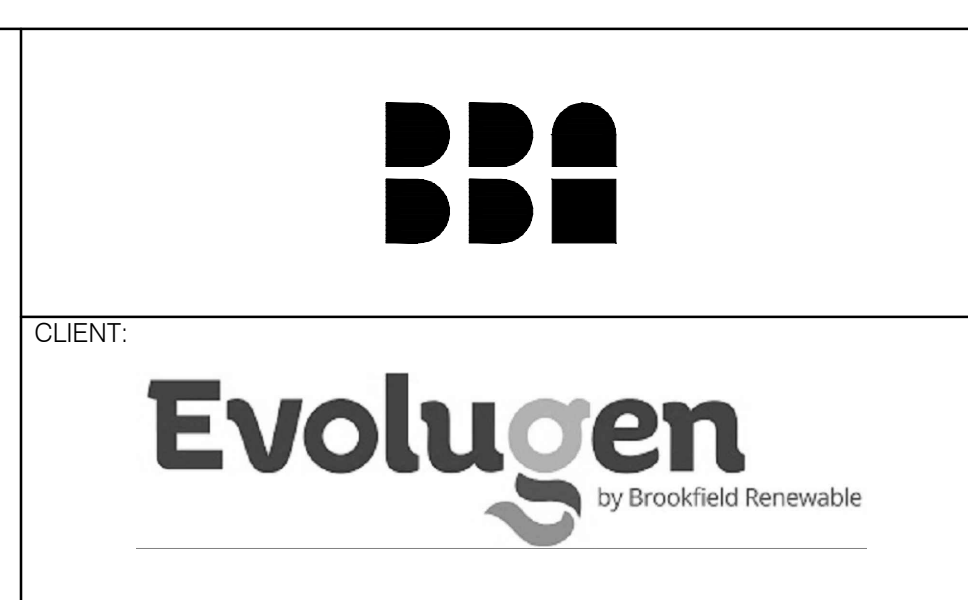

PROJECT: TRAIL ROAD BESS	
TITLE: CIVIL BESS SITE SECTIONS	
DESIGNED BY: B. THOMAS	DRAFTED BY: A. MENeses
PREPARED BY: B. THOMAS	CHECKED BY: V. BRUNELLE P. Eng. P.E.O. No. 100617887
SCALE: INDICATED	DATE: 2026-01-19
DRAWING No.: 7154024-200000-41-D52-0005	SHEET: 01
	SIZE: A1
	REV: AB