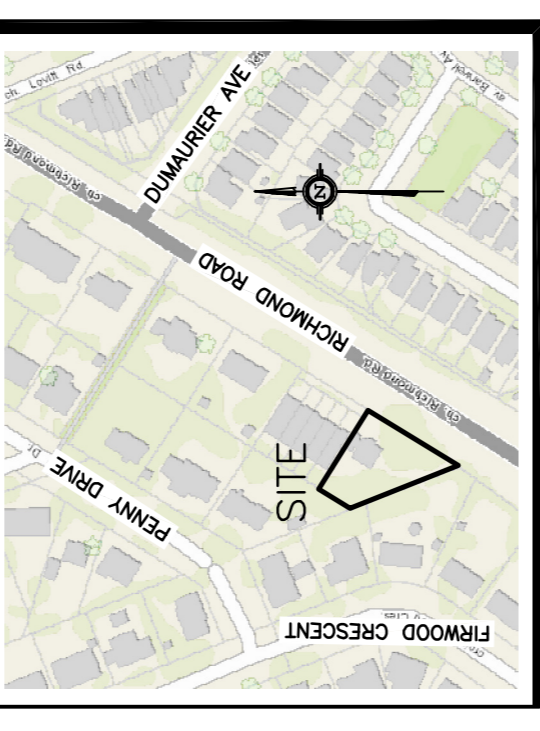
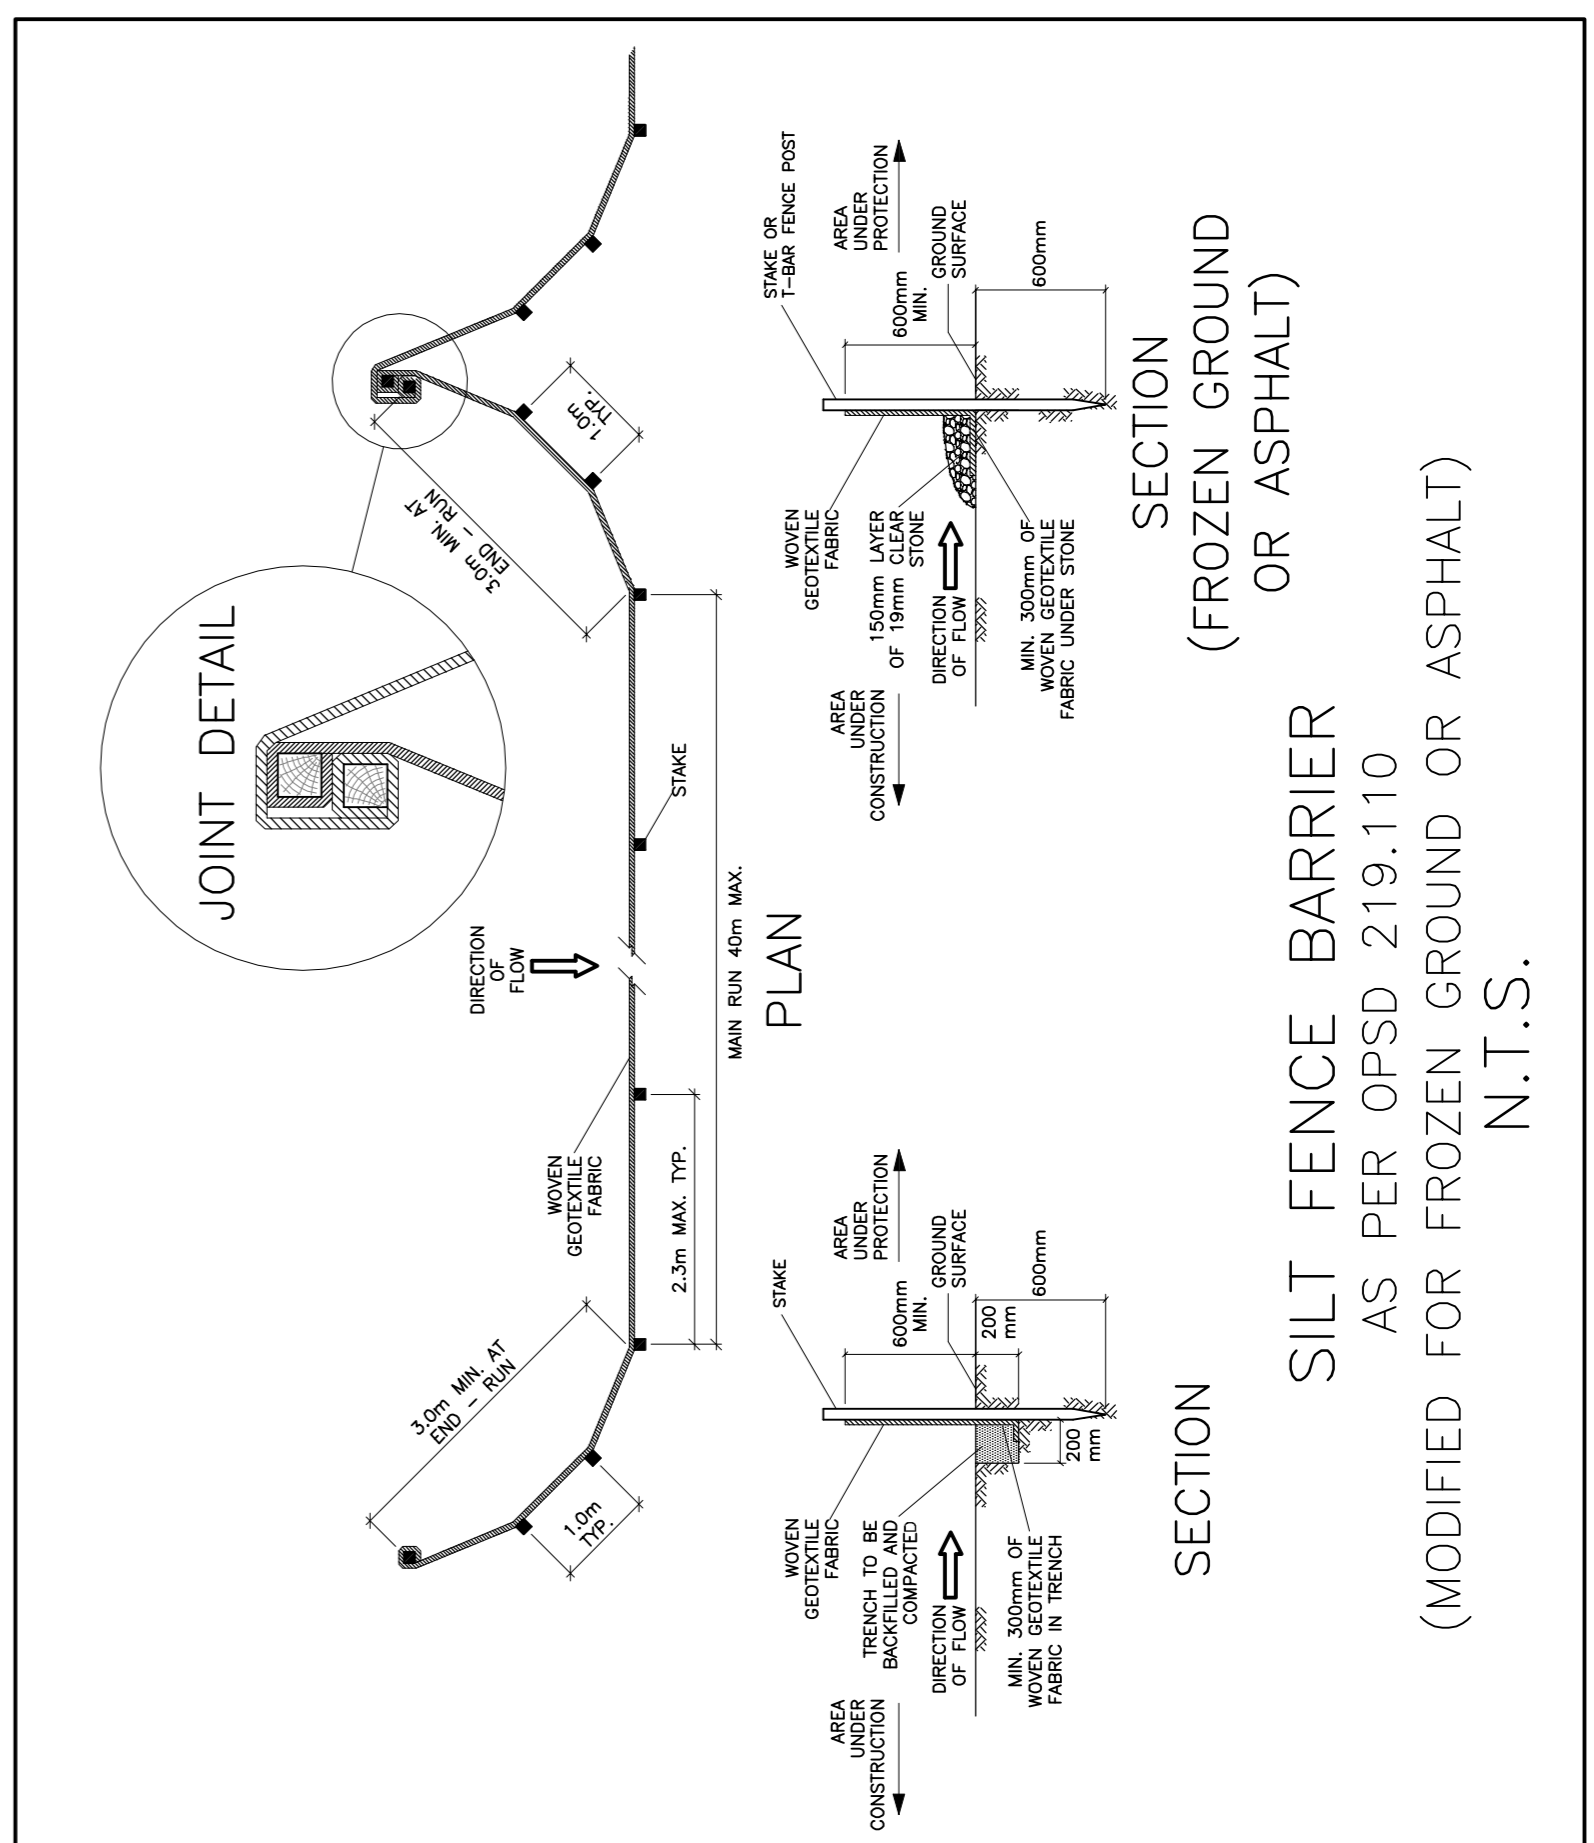
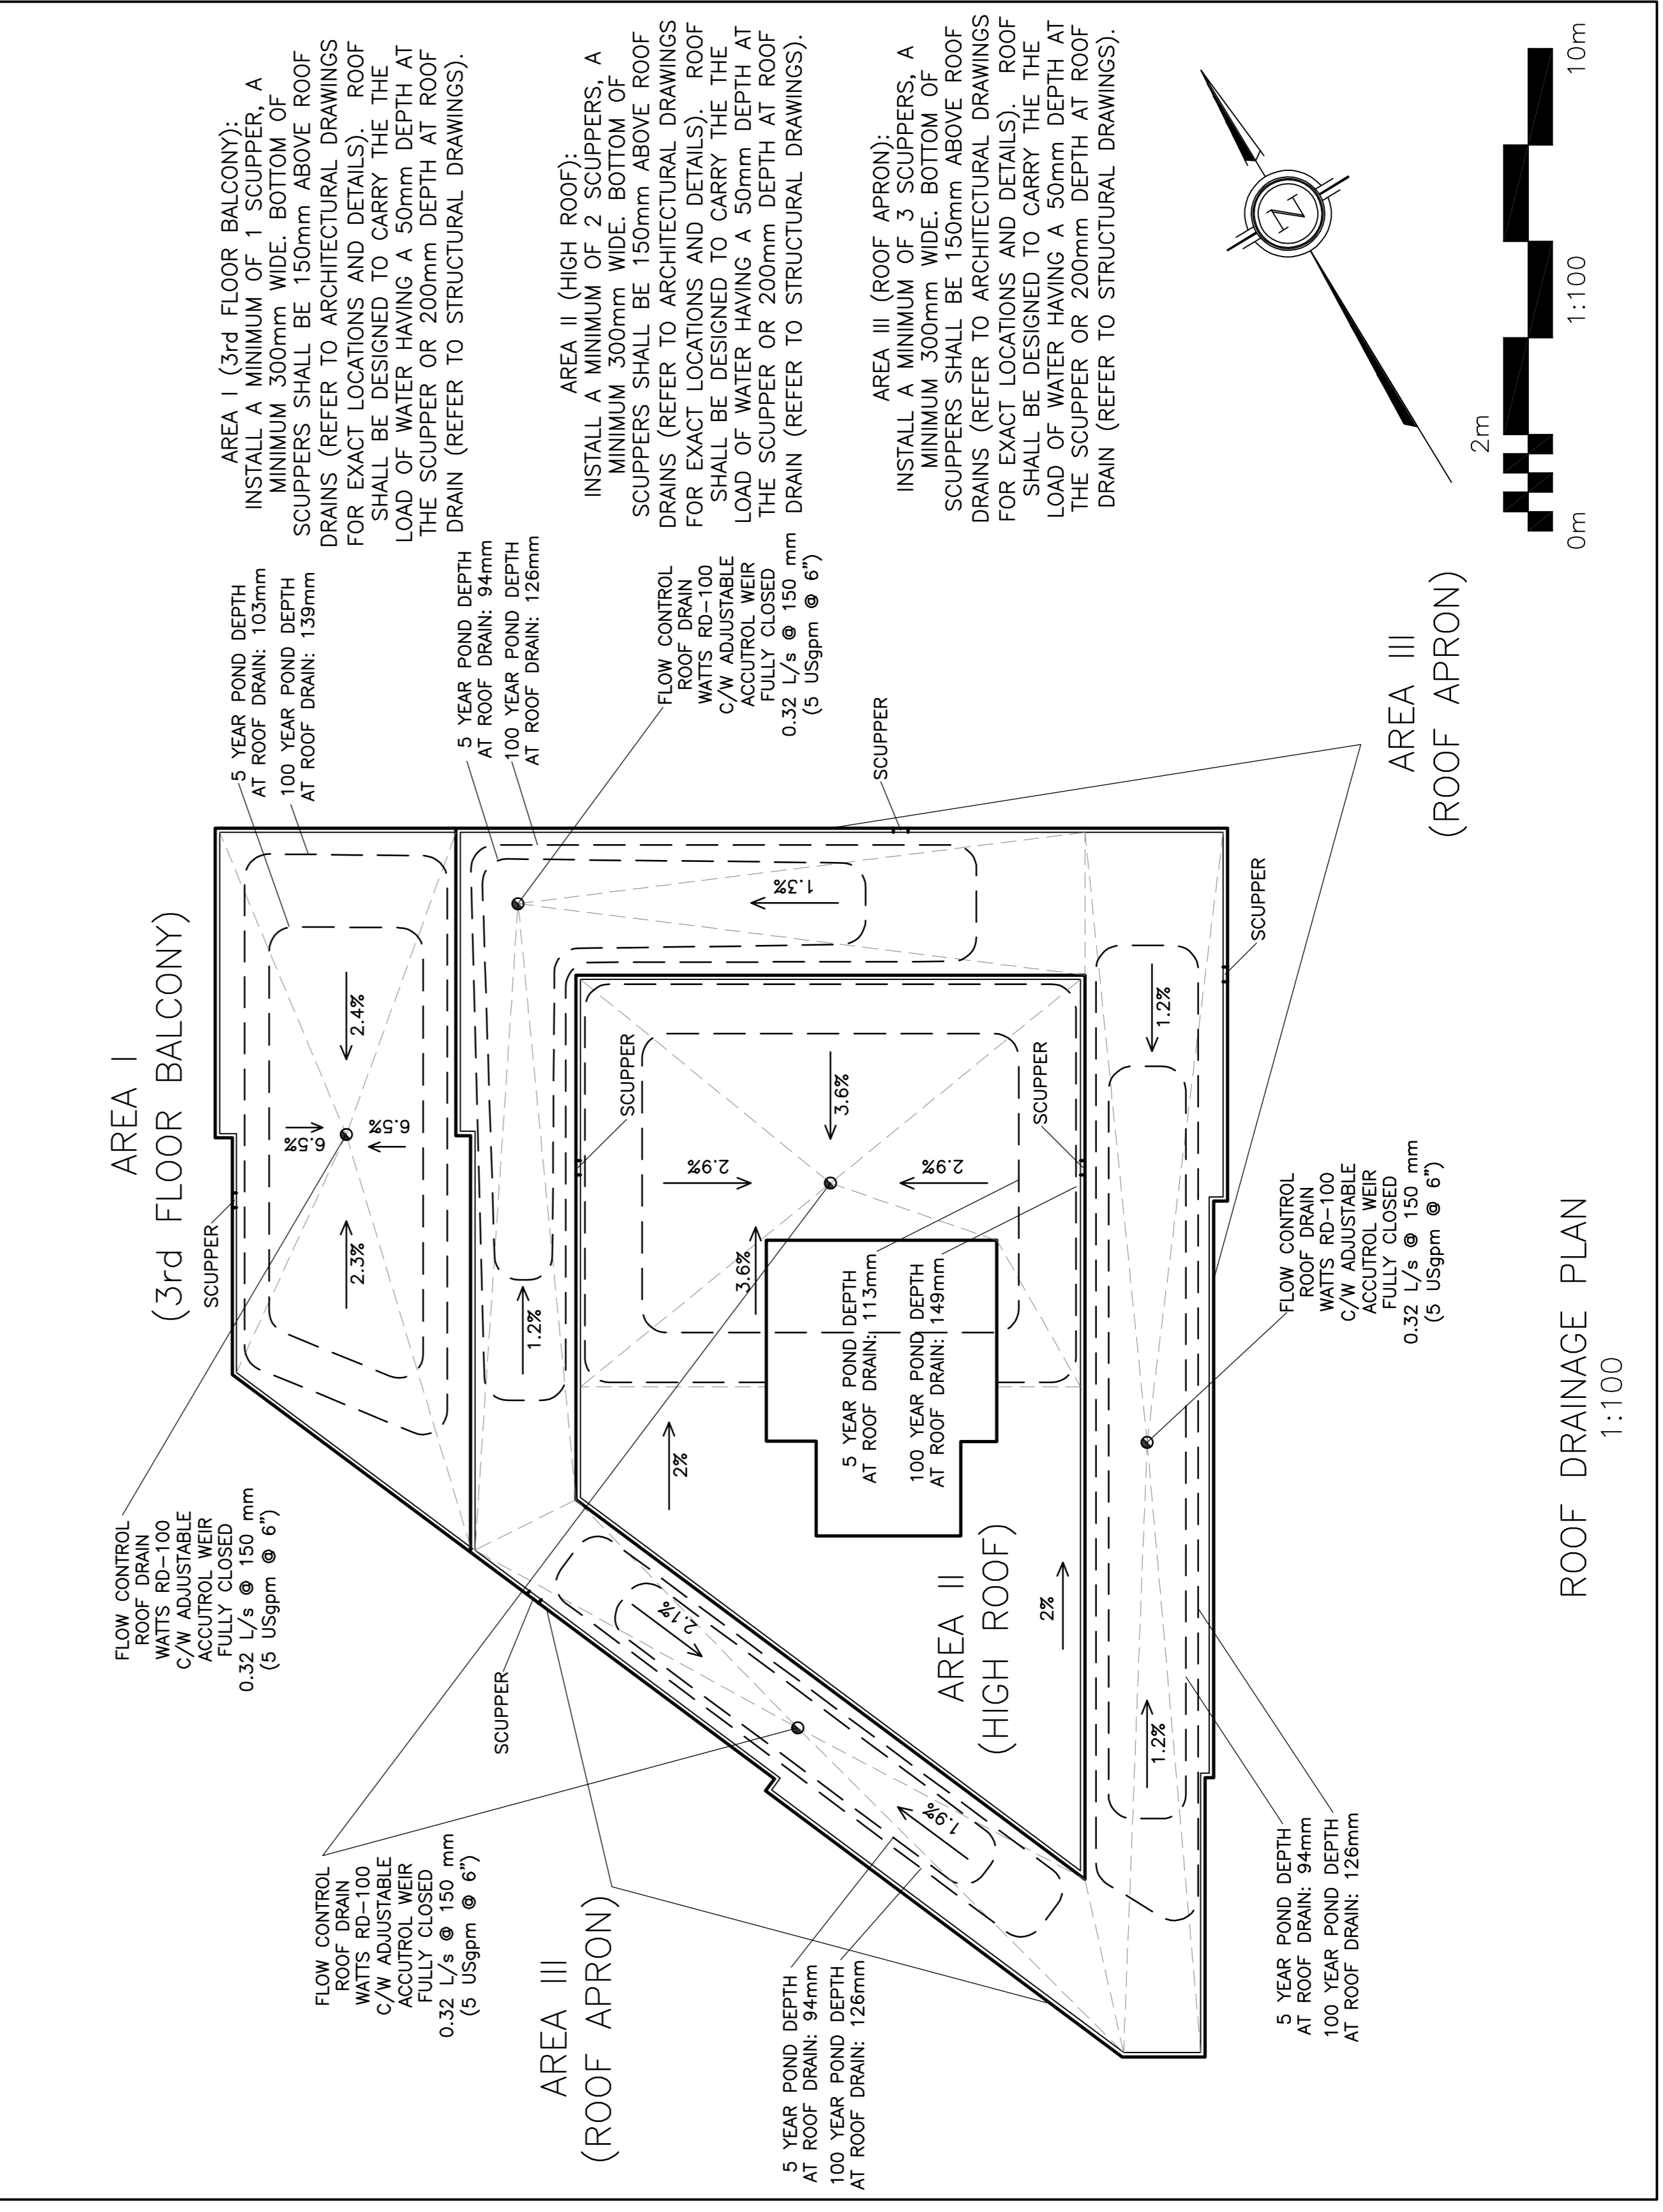
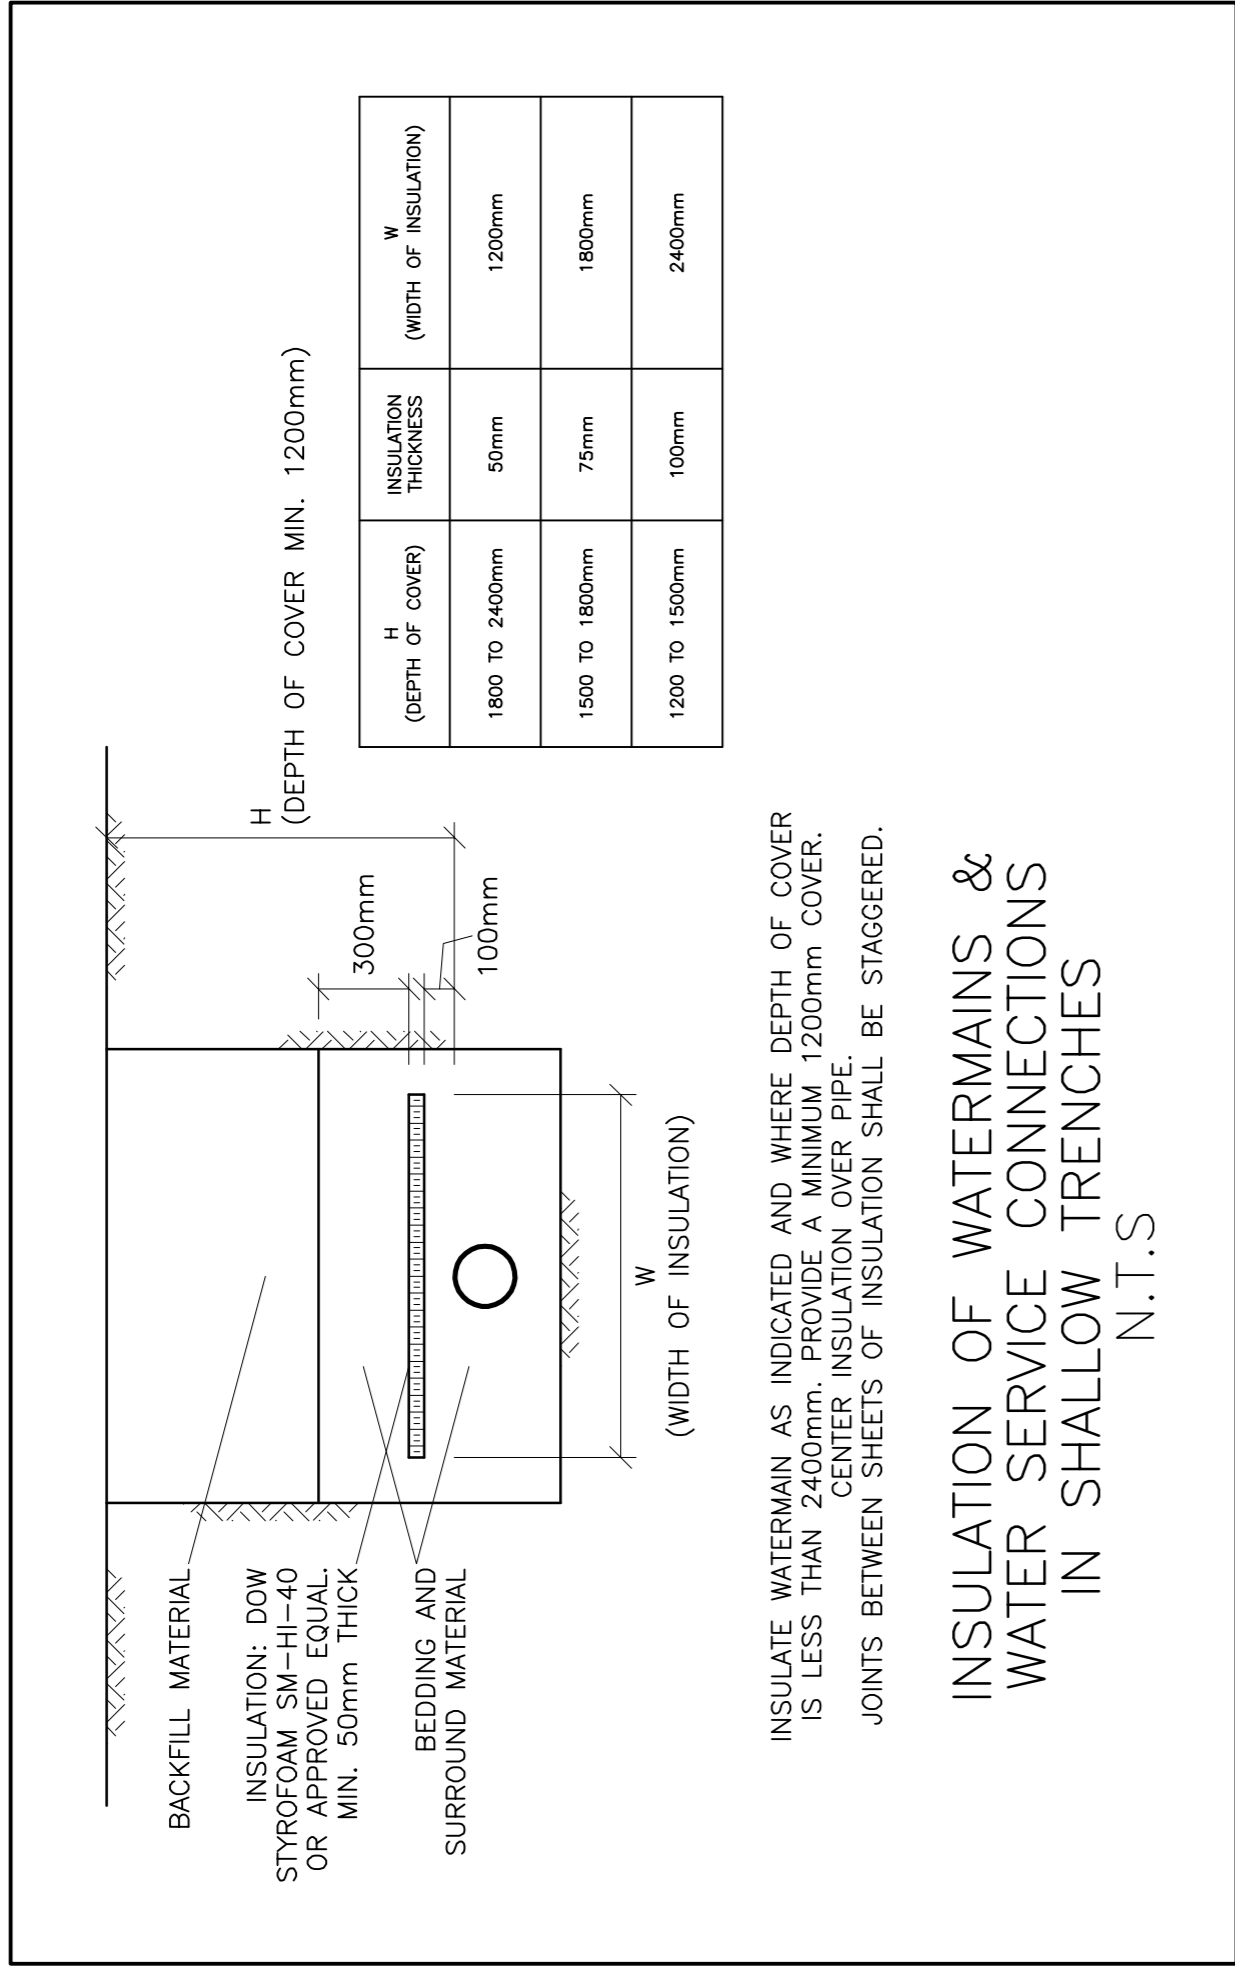
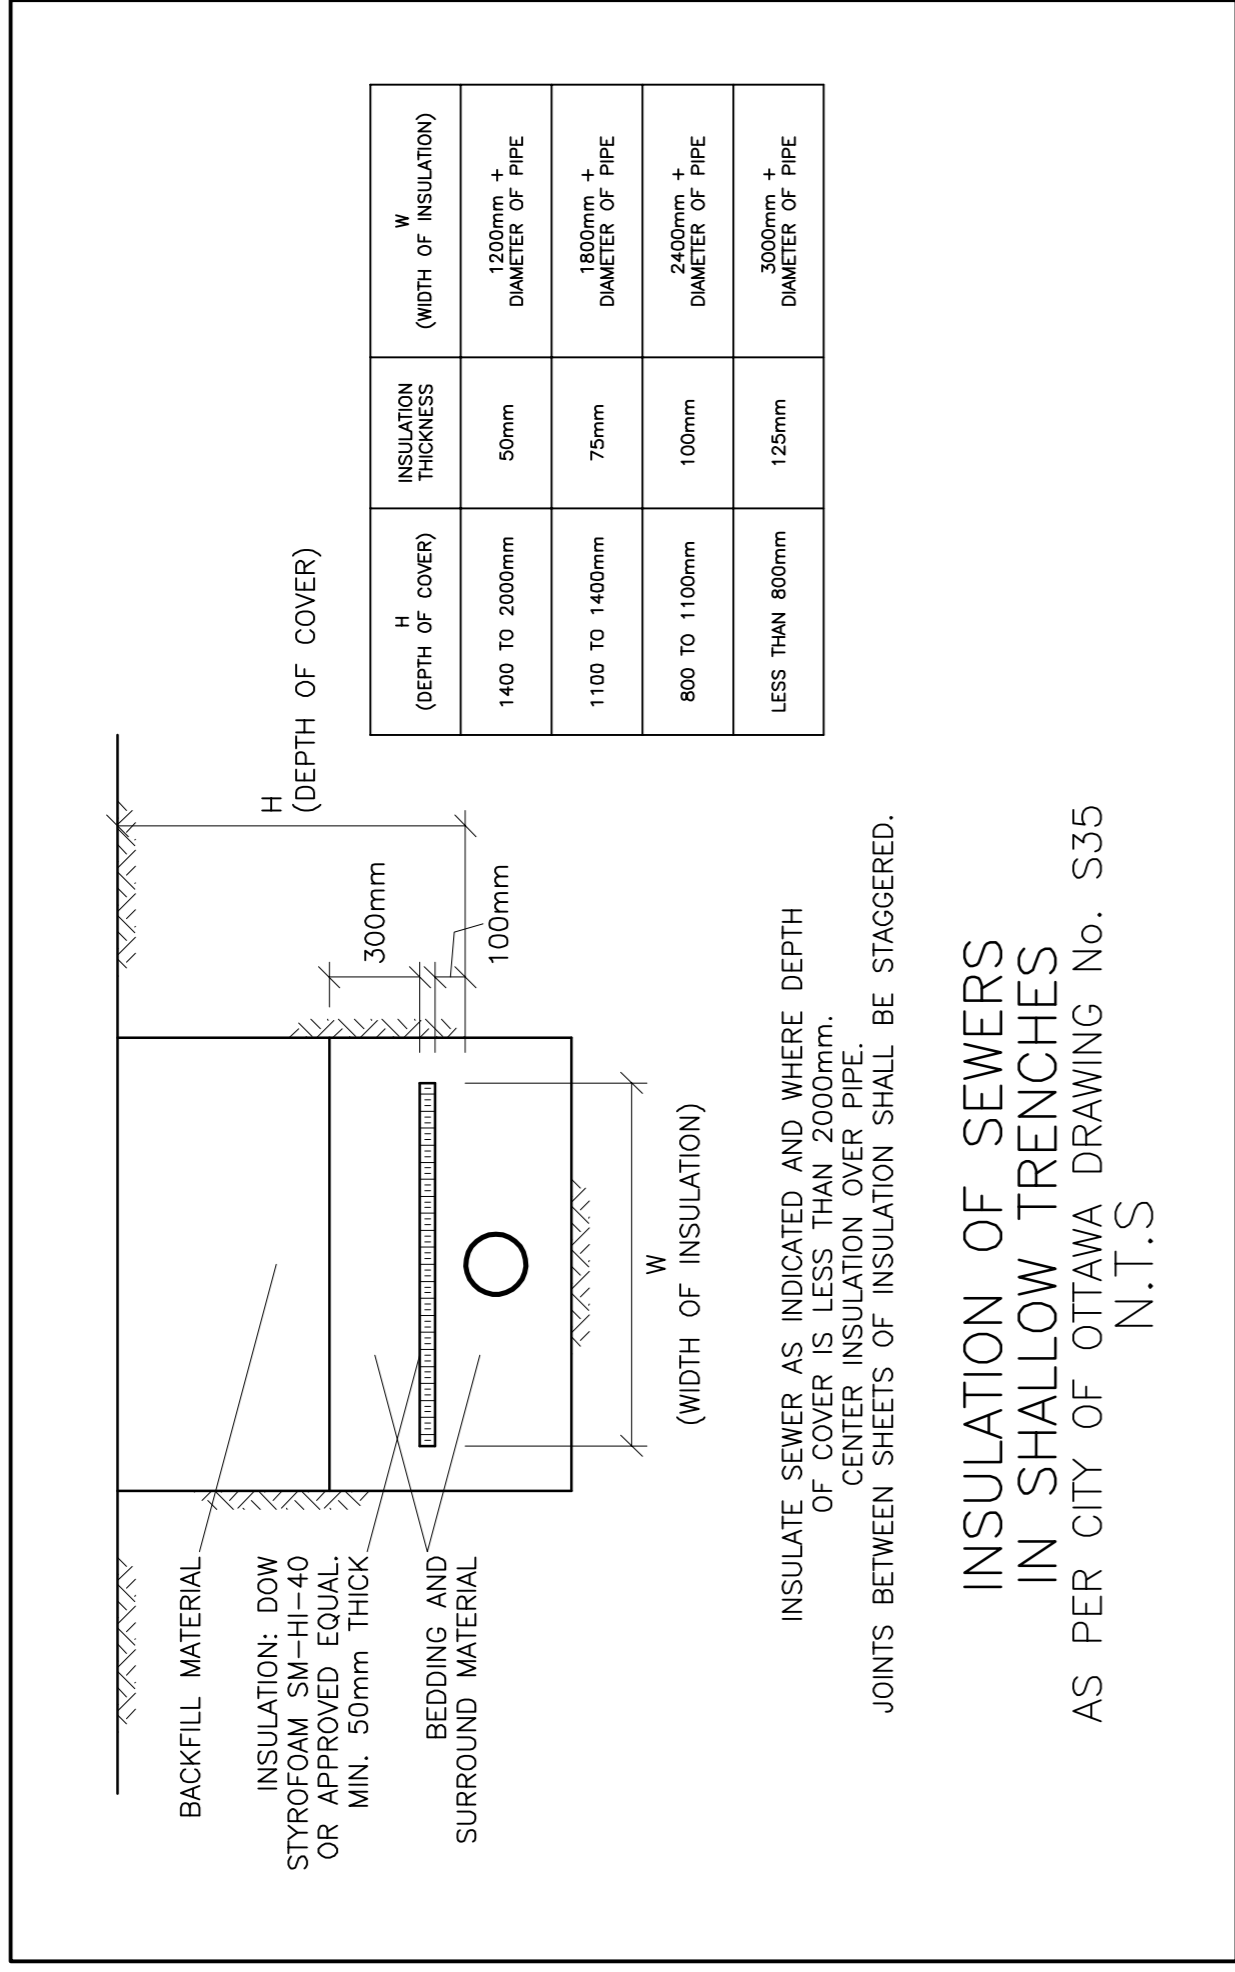
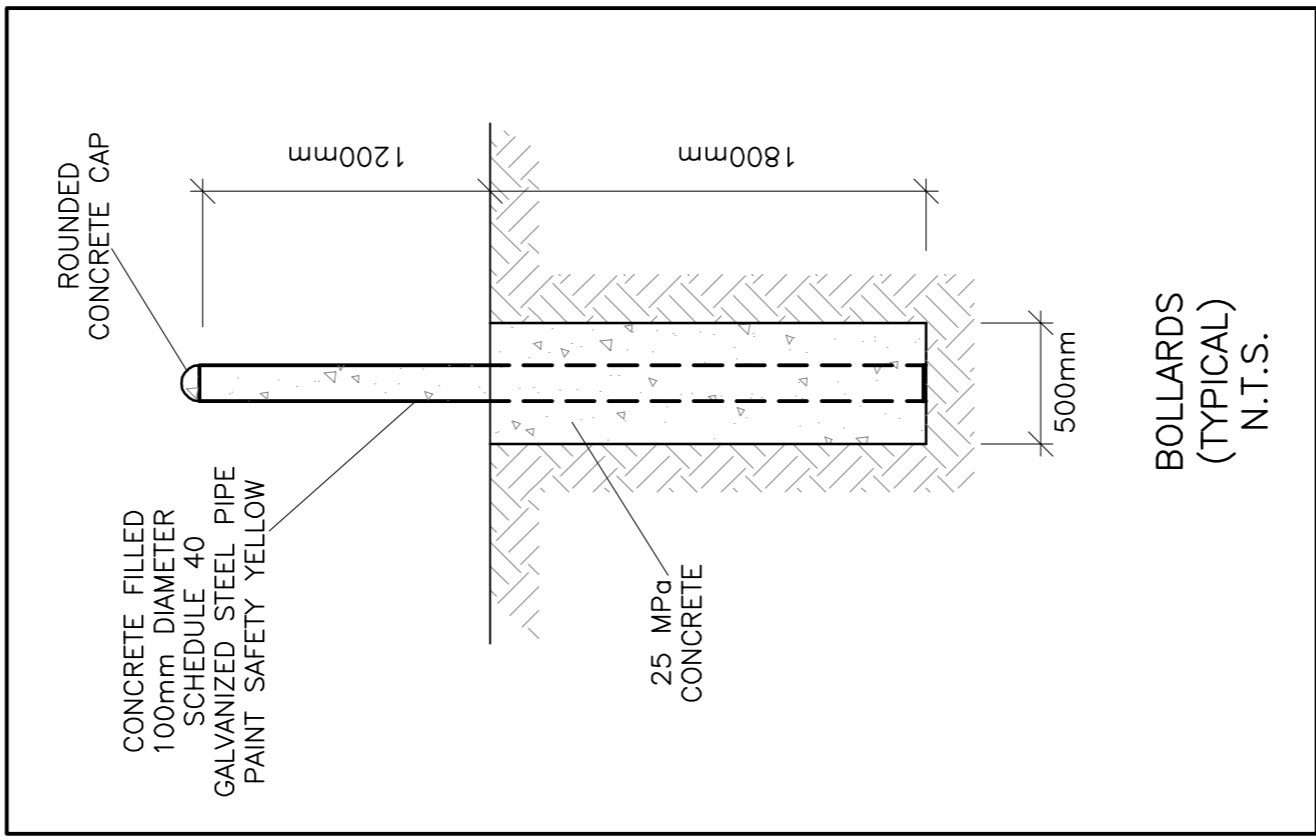

SEAN MOORE MCIP, RPP
 MANAGER, DEVELOPMENT REVIEW - WEST
 PLANNING, INFRASTRUCTURE & ECONOMIC
 DEVELOPMENT DEPARTMENT, CITY OF OTTAWA



No.	DATE	REVISION
3	JUN 4-25	RE-ISSUED FOR APPROVAL
2	JAN 30-25	ISSUED FOR APPROVAL
1	JAN 9-25	ISSUED FOR COORDINATION

D. B. GRAY ENGINEERING INC.
 Professional Engineer - Ontario
 700 Long Point Circle
 Ottawa, Ontario
 d.gray@dbgrayengineering.com

**PROPOSED 5-STORY
APARTMENT BUILDING**
 3055 RICHMOND RD
 OTTAWA, ONTARIO

**ROOF PLAN
& DETAILS**

Engineer's Seal
 D.B.G.
 H. Scale
 V. Scale
 Date
 Job No.
 Drawing No.
 C-4
 of 7
 NOT VALID UNLESS SIGNED & DATED