



Stamp:



No.	Issuance	Date
2	Issued for Coordination	04-30-26

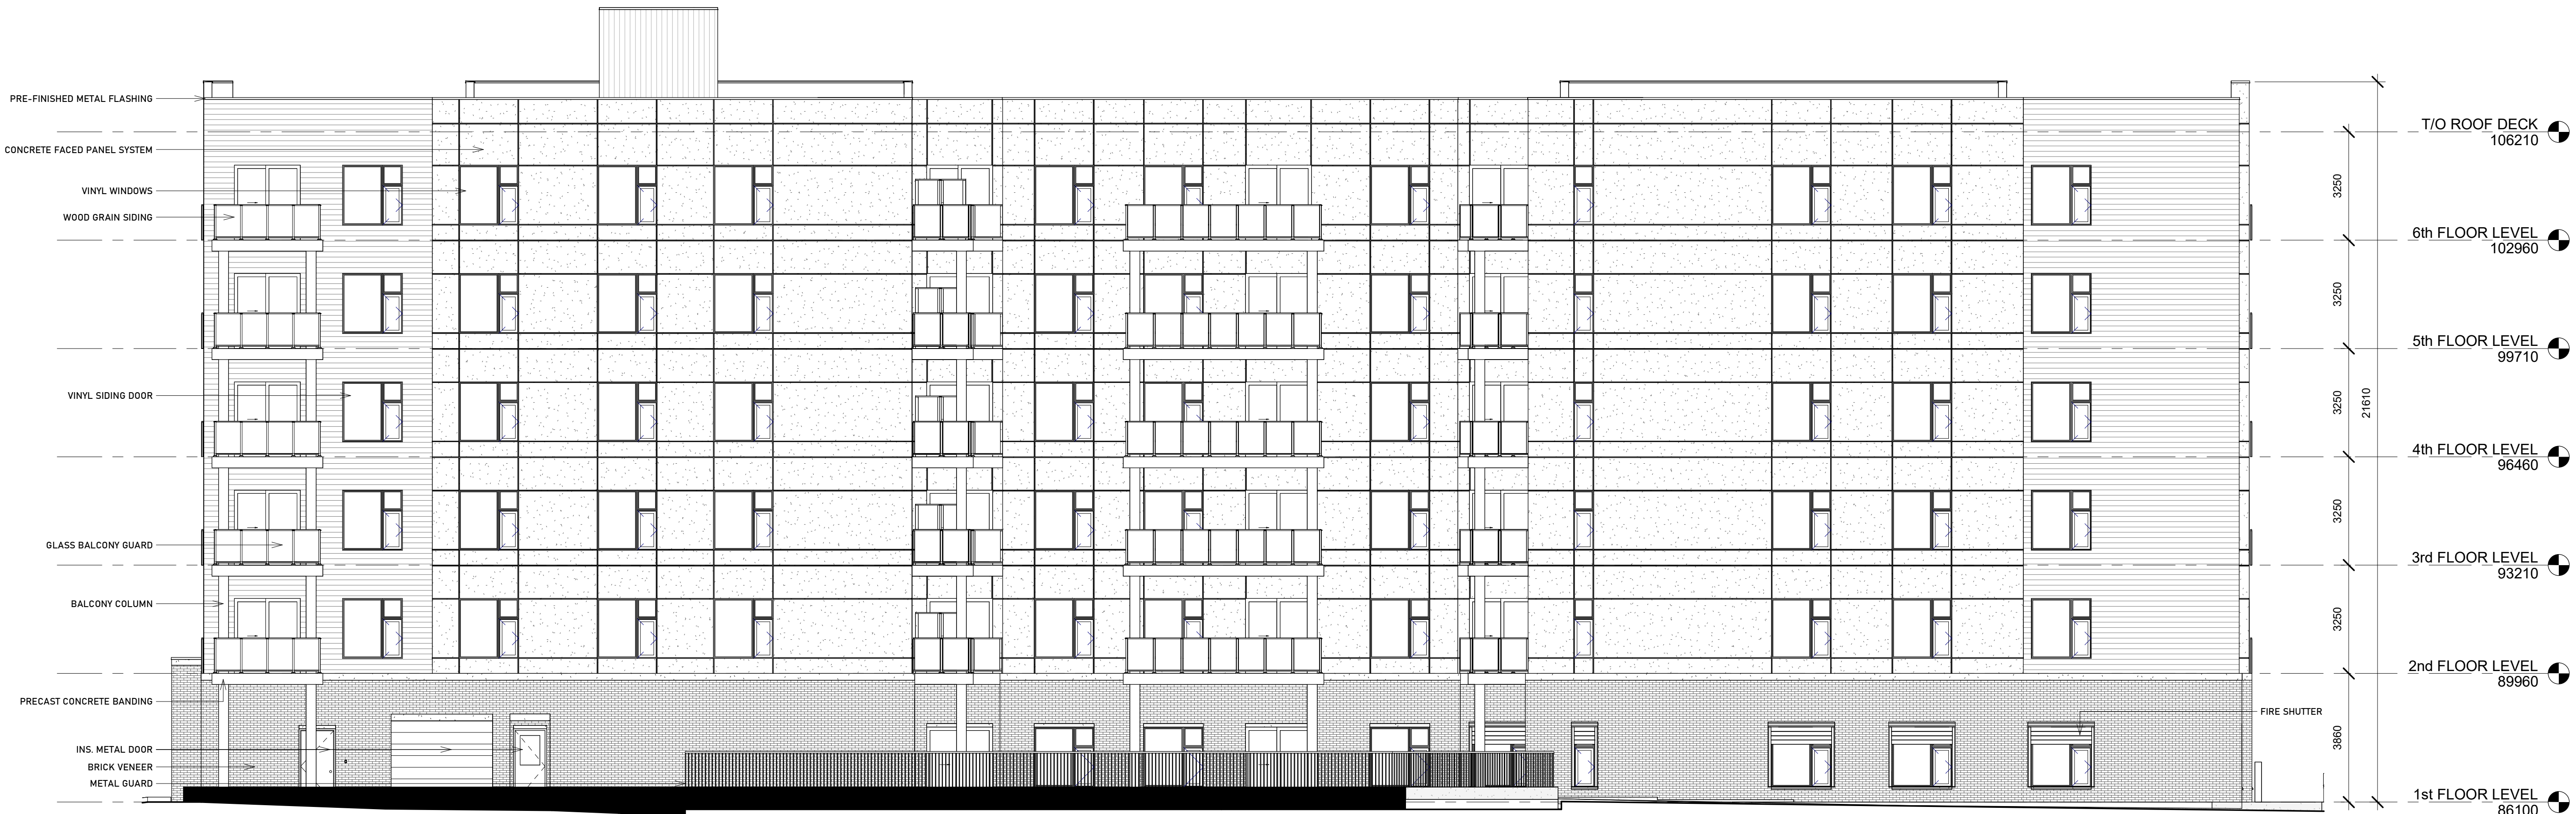

1 East Elevation
1:100

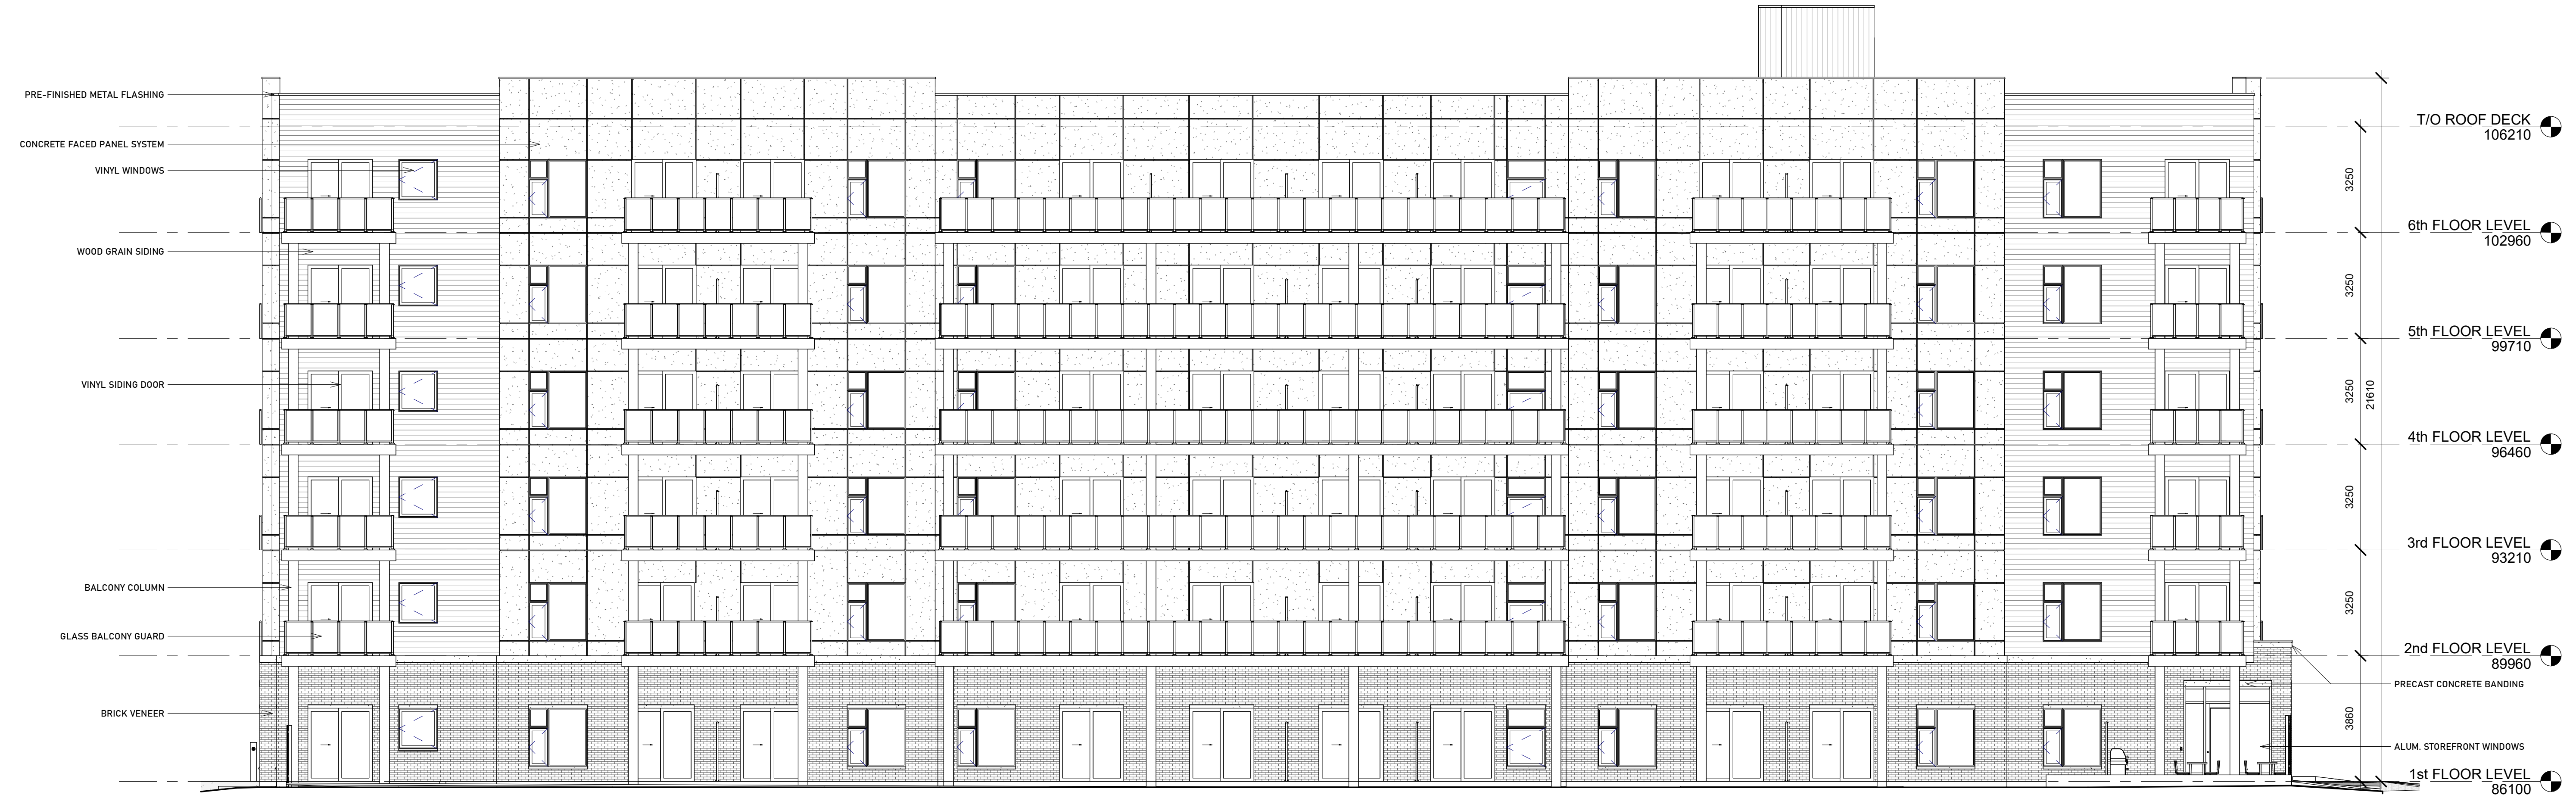

2 West Elevation
1:100

Project
Gemini Residential Development
85 Gemini Way, Ottawa, Ontario

Project No. **2433**
Sheet Name
Building Elevations

Scale: **1:100**
Drawn By: **JV** Checked By: **JB**
Date: **2026-05-05 11:11:01 AM**

Sheet No.
A3-2

CITY OF OTTAWA
FILE NUMBER D07-12-25-0106
PLAN NUMBER #19405

