

5	March 23, 2026	Reissued for Site Plan Control Application	CJ
2	January 16, 2026	Issued for Site Plan Control Application	CJ
1	December 19, 2025	Issued for 33% Review	CJ
no.	date	revision/issue	by


architecture  
**PROVENCHER ROY**  
PROVENCHER ROY ASSOCIÉS ARCHITECTES INC. T 613 886 6339  
47 Rue Clarence, Suite 440 T 613 886 6339  
OTTAWA, ONTARIO, CANADA K1N 9K1 PROVENCHERROY.CA

consultants  
**JAMES B. LENNOX & ASSOCIATES**  
LANDSCAPE ARCHITECTS

**CUNLIFFE & ASSOCIATES**  
CONSULTING STRUCTURAL ENGINEERS

**LRL**  
MULTIDISCIPLINARY PROFESSIONAL CONSULTANTS

northpoint




ONTARIO ASSOCIATION OF ARCHITECTS  
Carolynn Jones  
CAROLYNN JONES  
LICENCE 6087

project title  
**ESP PIERRE-DE-BLOIS AUDITORIUM ADDITION**  
Project Address 1310 Chapman Mills Drive, Nepean, ON K2J 6L9

drawing title  
**COLOURED BUILDING ELEVATIONS - NEW WORK**

date	March 20, 2026	job. no.	<b>2622</b>
scale	As indicated		
drawn	RL	drawing no.	<b>A202</b>
approved	PD		
plot date	2026-03-23 11:22:46 AM		


1. DO NOT SCALE FROM THIS DRAWING  
2. CONTRACTOR TO VERIFY ALL DIMENSIONS AND NOTIFY THE ARCHITECT OF ANY DISCREPANCIES BEFORE WORK COMMENCES  
3. THIS DRAWING TO BE READ IN CONJUNCTION WITH THE FOLLOWING DRAWINGS: STRUCTURAL, MECHANICAL, ELECTRICAL

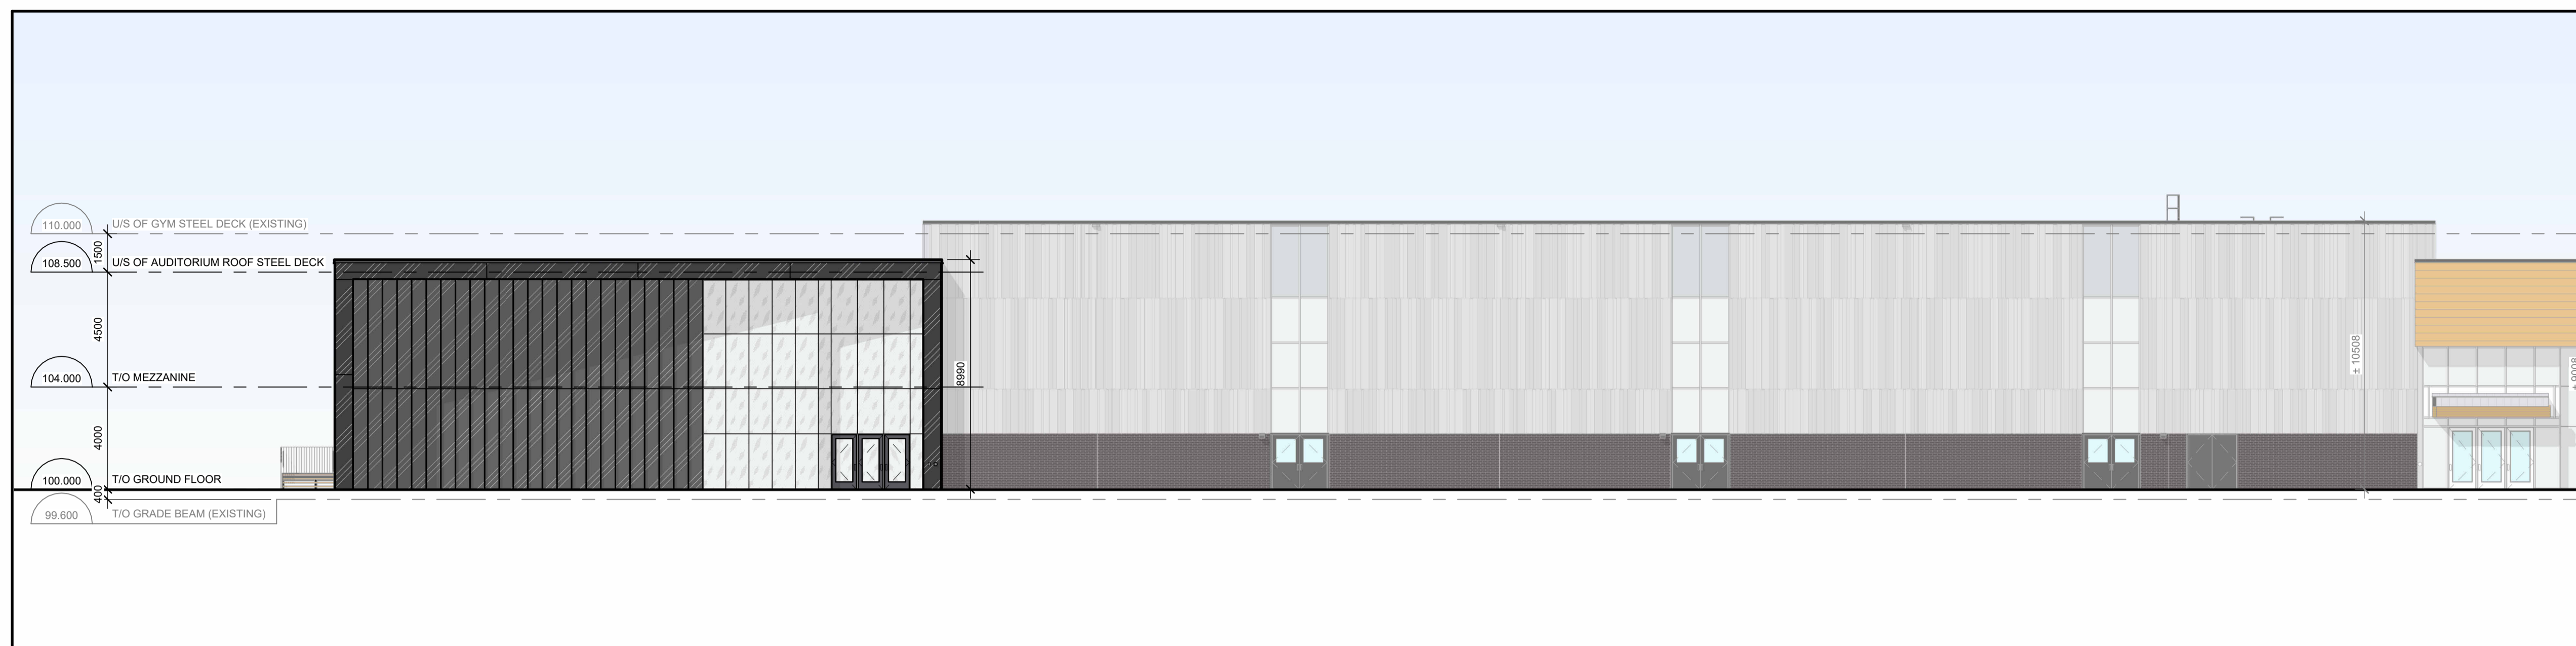

1 SOUTH ELEVATION - NEW WORK  
A202 1:150



2 WEST ELEVATION - NEW WORK  
A202 1:150

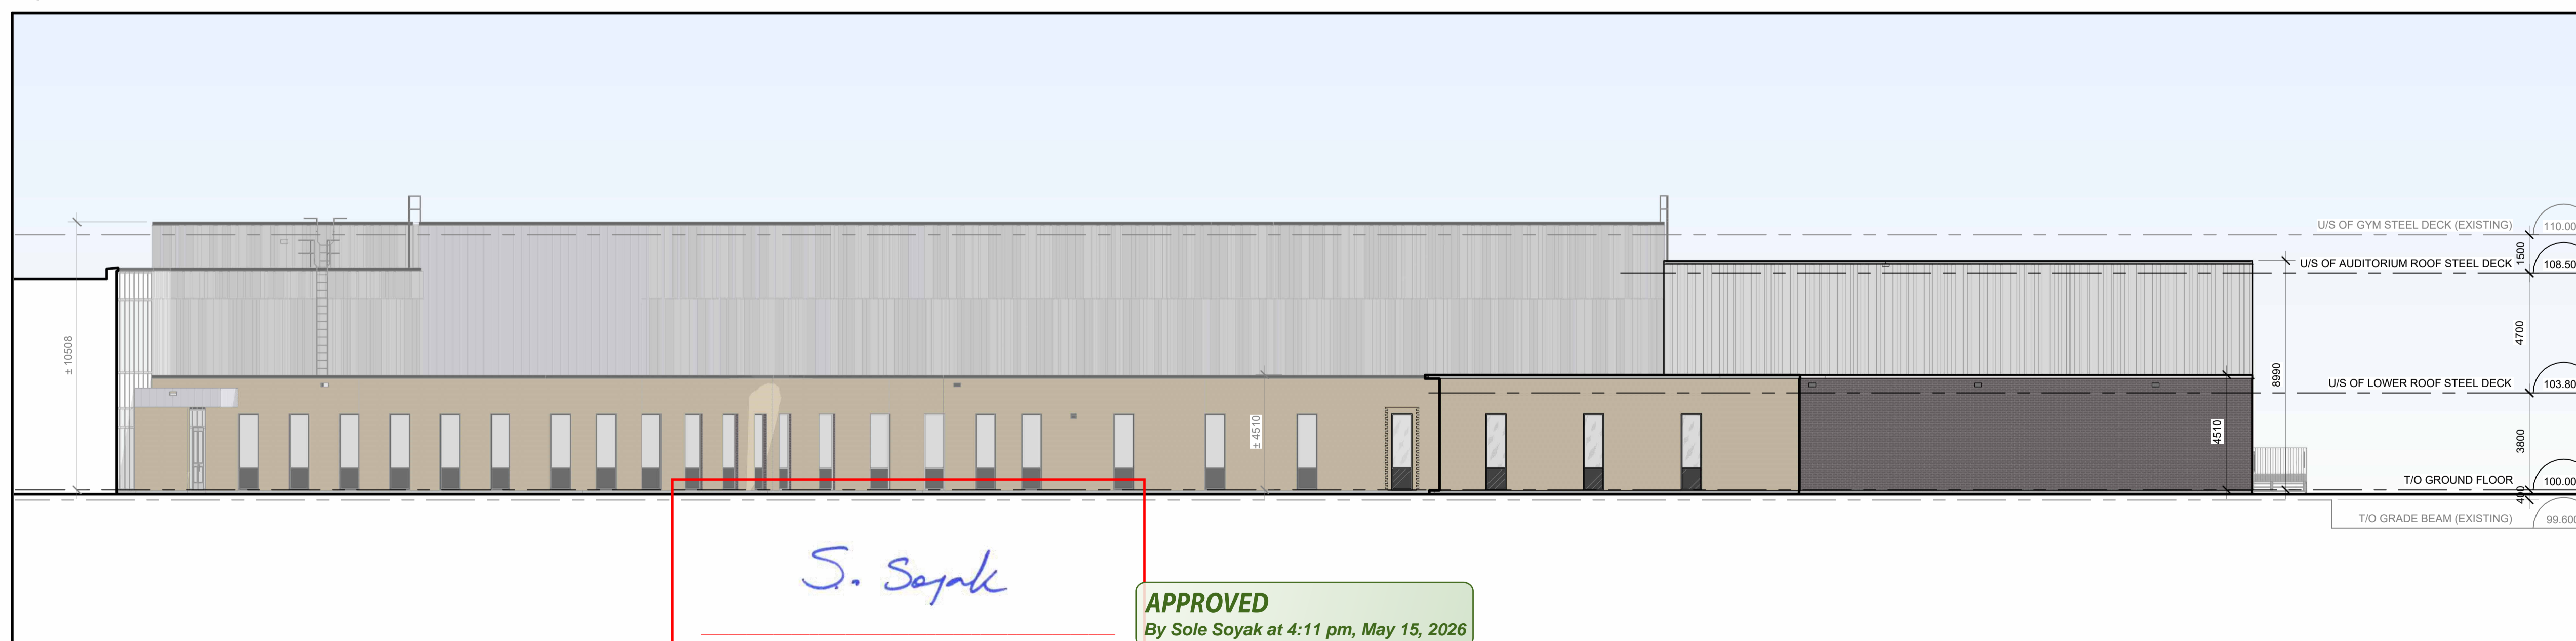

3 NORTH ELEVATION - NEW WORK  
A202 1:150

*S. Soyak*  
**APPROVED**  
By Sole Soyak at 4:11 pm, May 15, 2026

**SOLE SOYAK**  
PLANNER II  
PLANNING, DEVELOPMENT AND BUILDING SERVICES  
DEPARTMENT, CITY OF OTTAWA

Plan Number: 1945  
File Number: D07-12-26-0003