




1 LOCATION PLAN
A004 1:4000

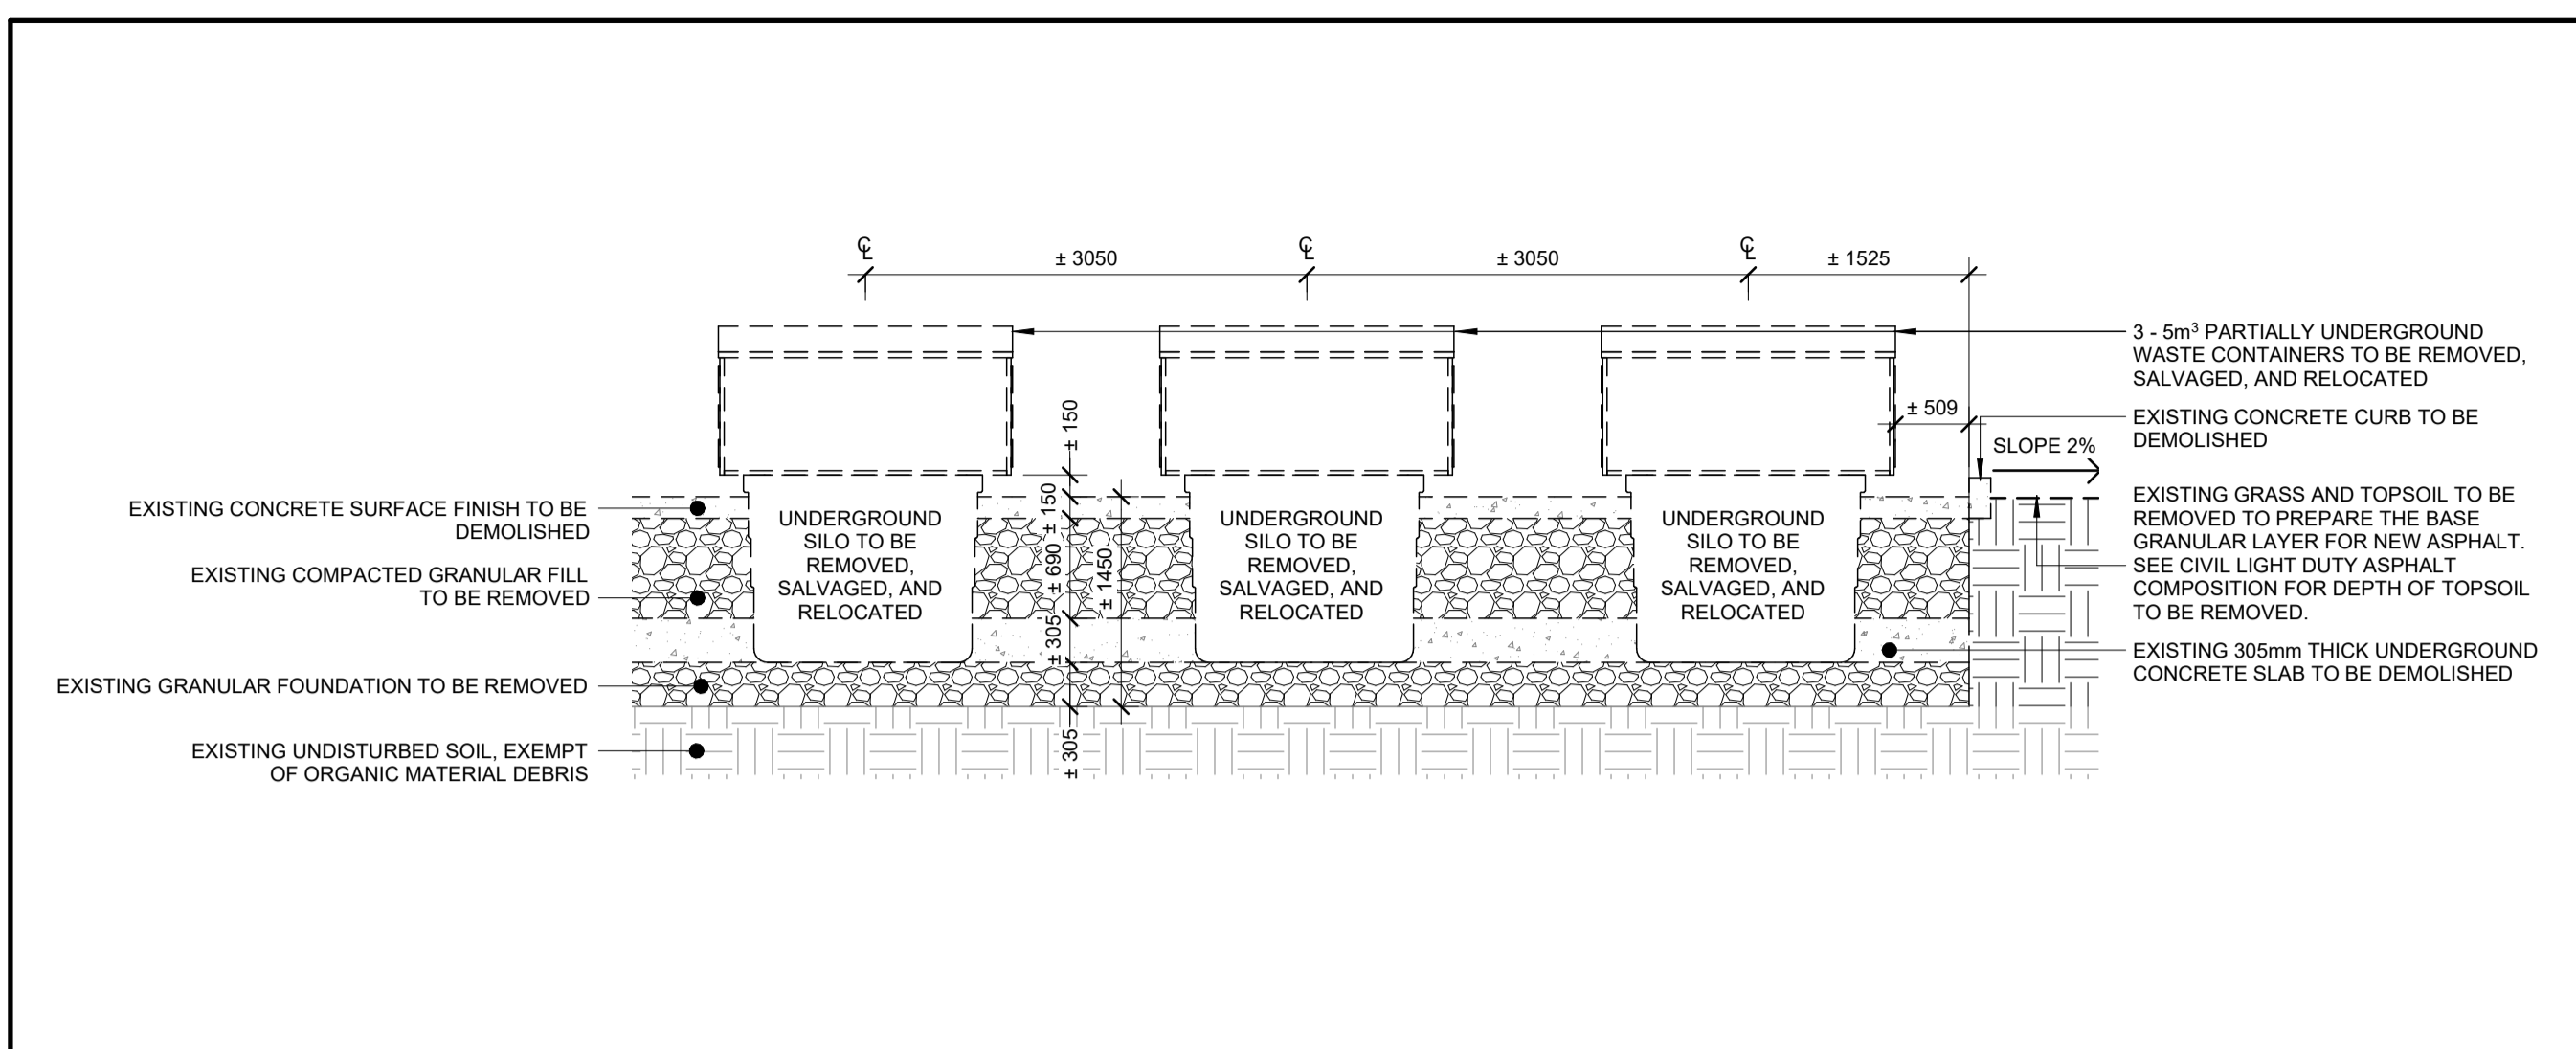


2 WASTE BINS SECTION DETAIL - DEMOLITION
A004 1:50

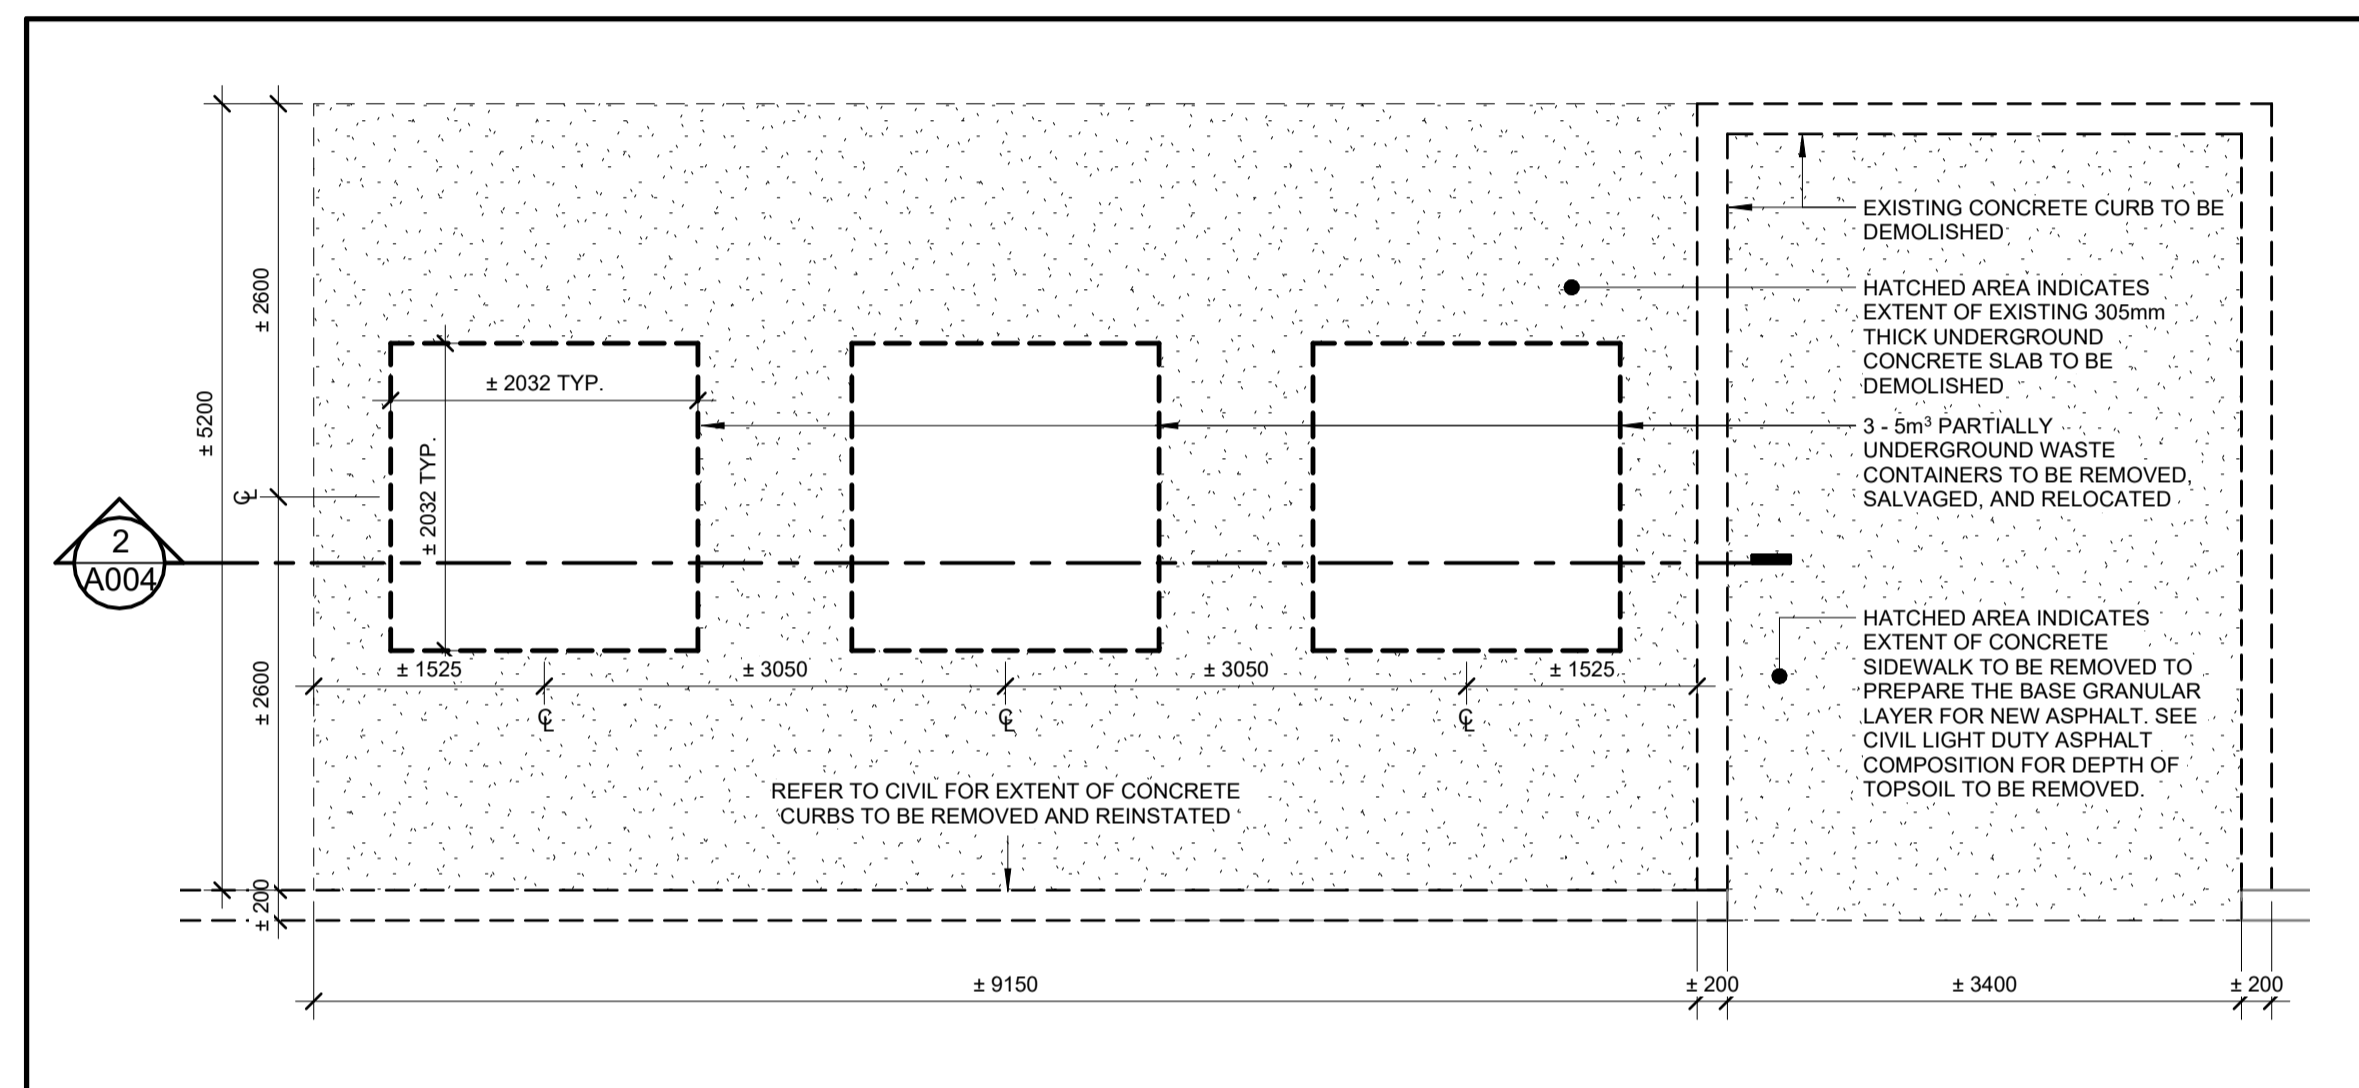


3 WASTE BINS PLAN - DEMOLITION
A004 1:50

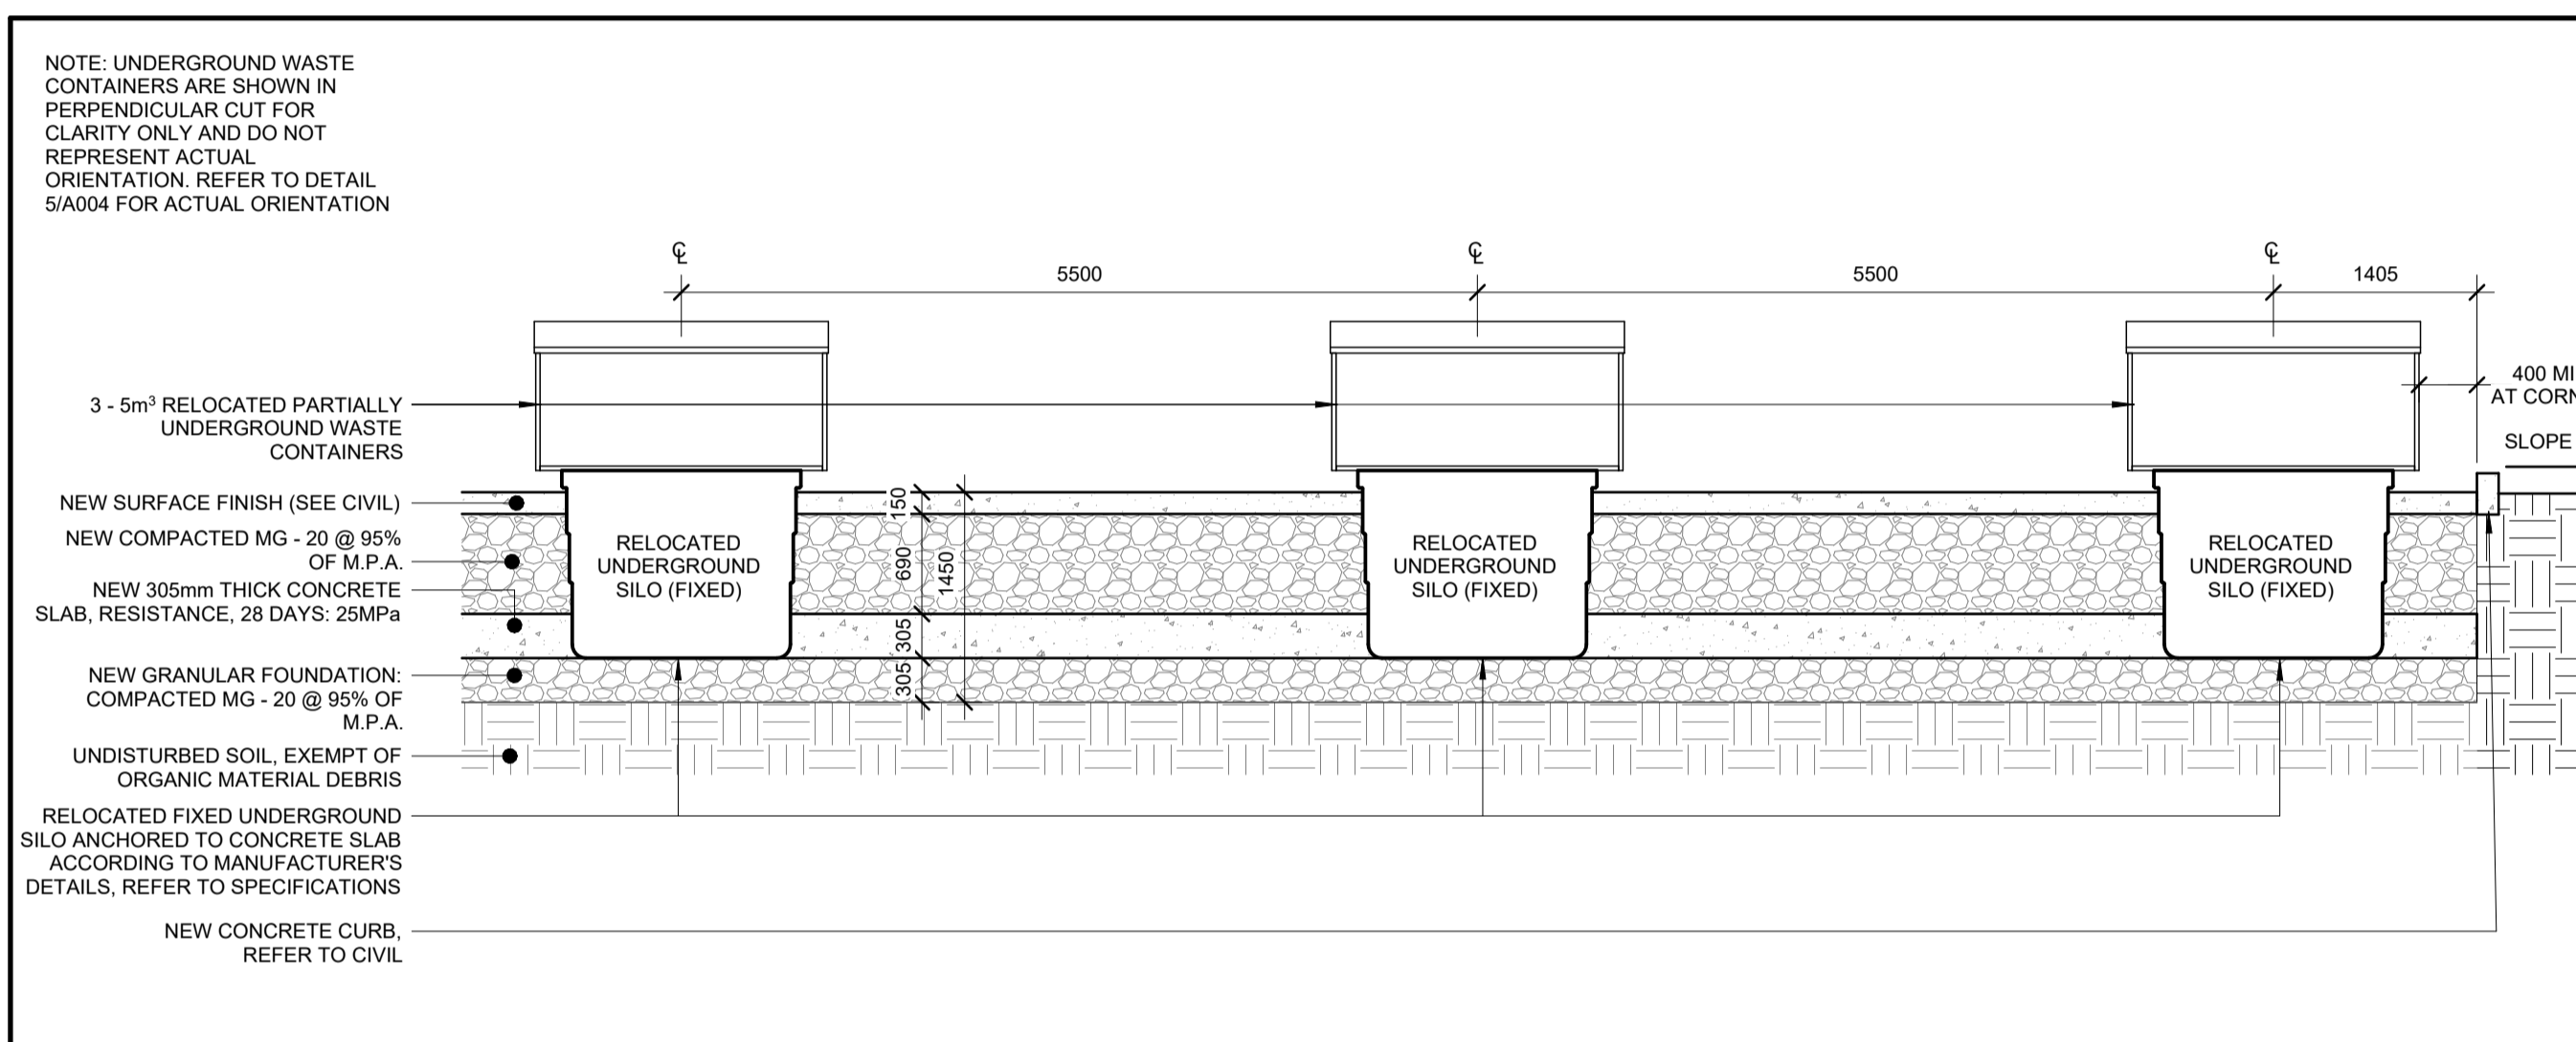


4 WASTE BINS SECTION DETAIL - NEW WORK
A004 1:50

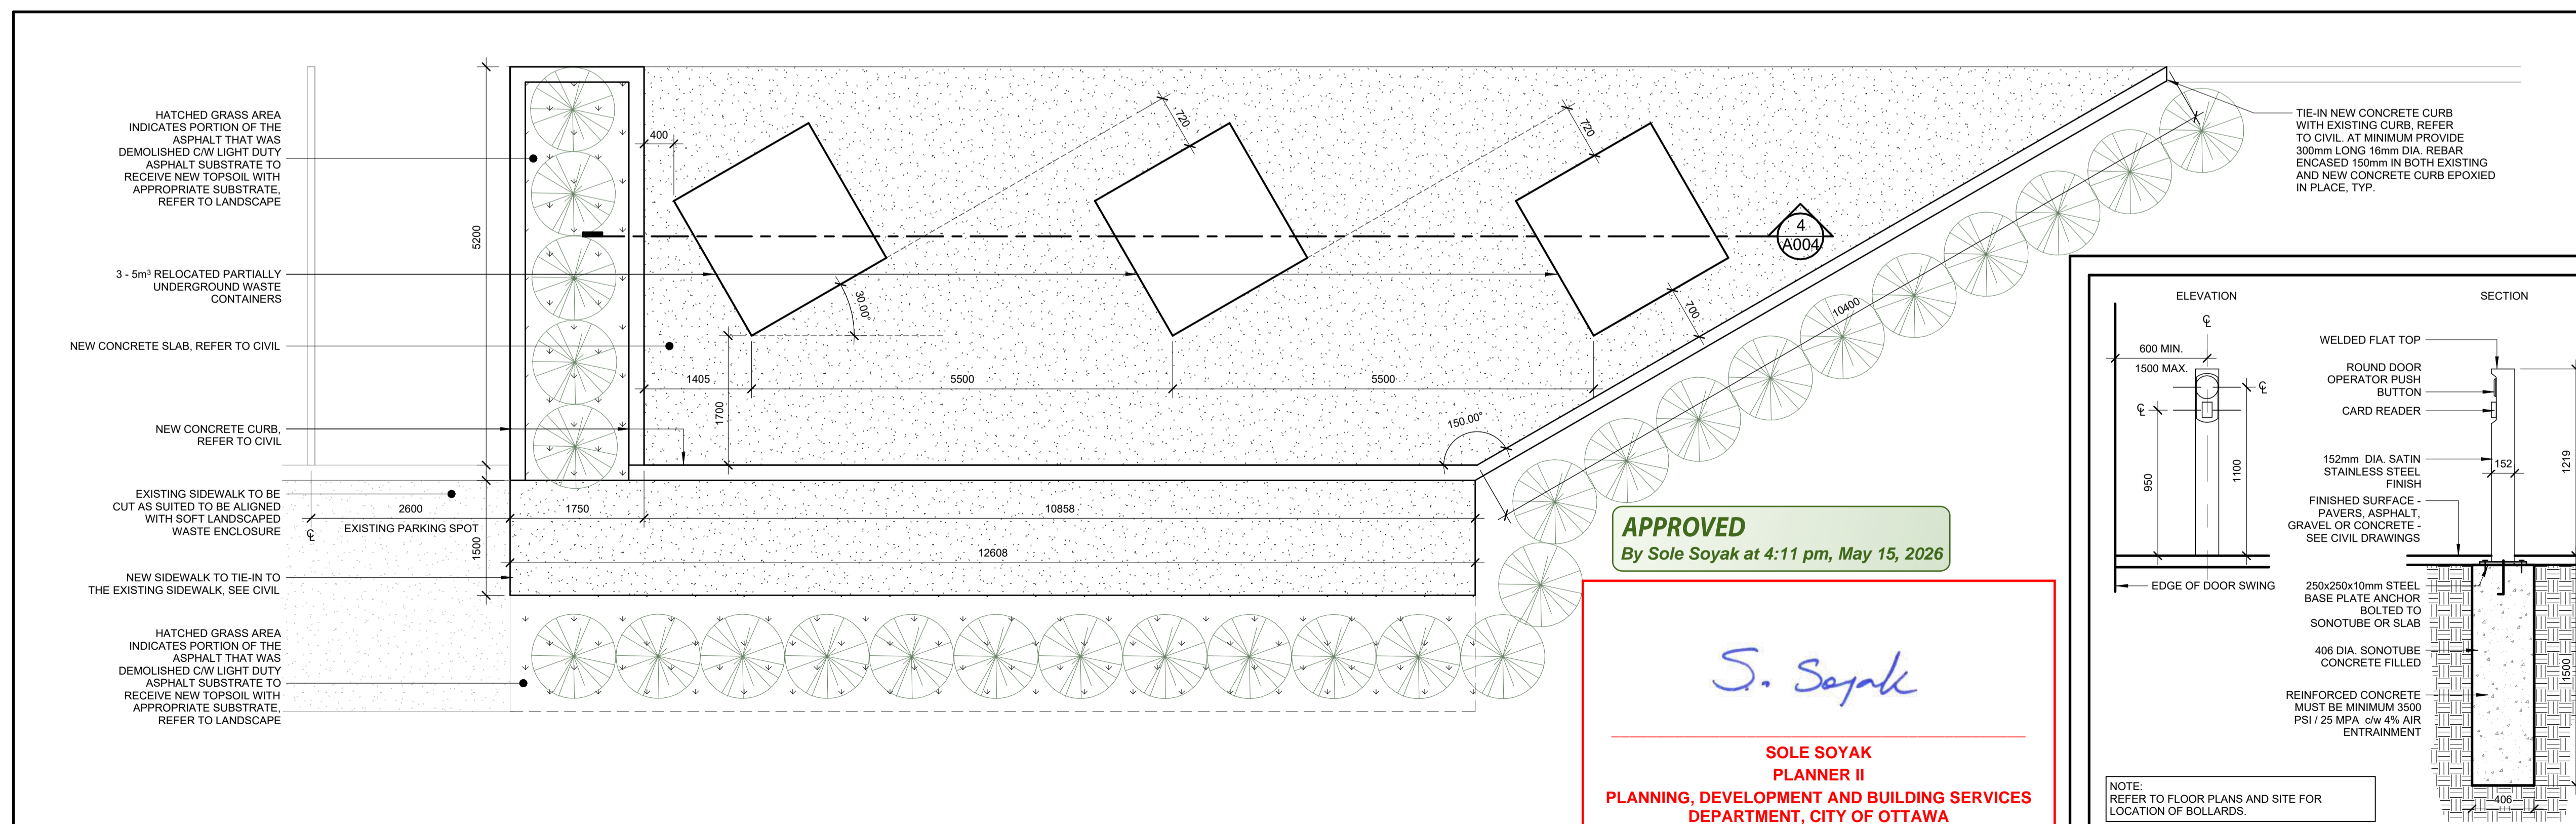

5 WASTE BINS PLAN - NEW WORK
A004 1:50

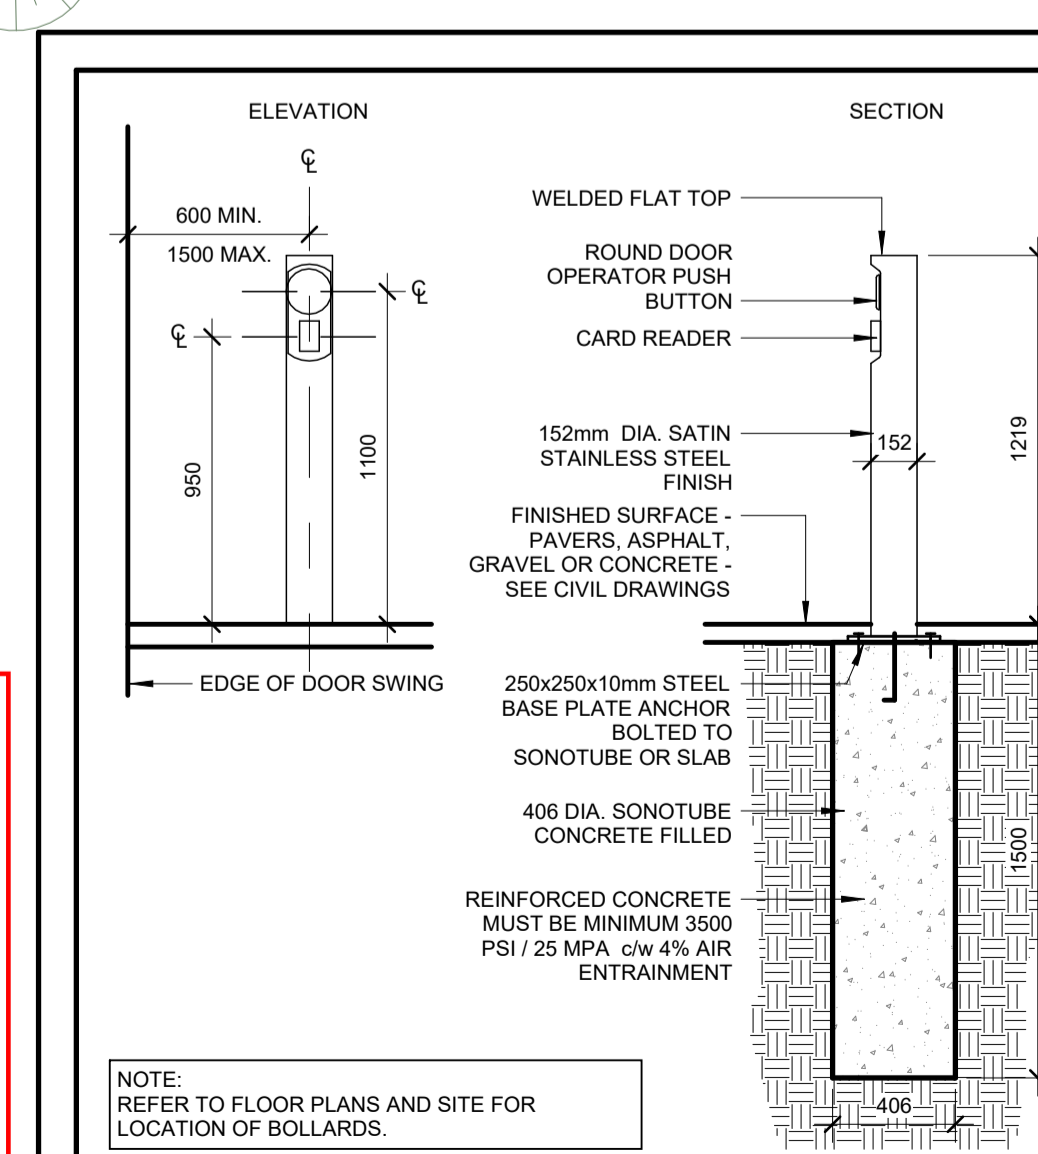

6 ACTUATOR BOLLARDS TYPICAL DETAIL
A004 1:25

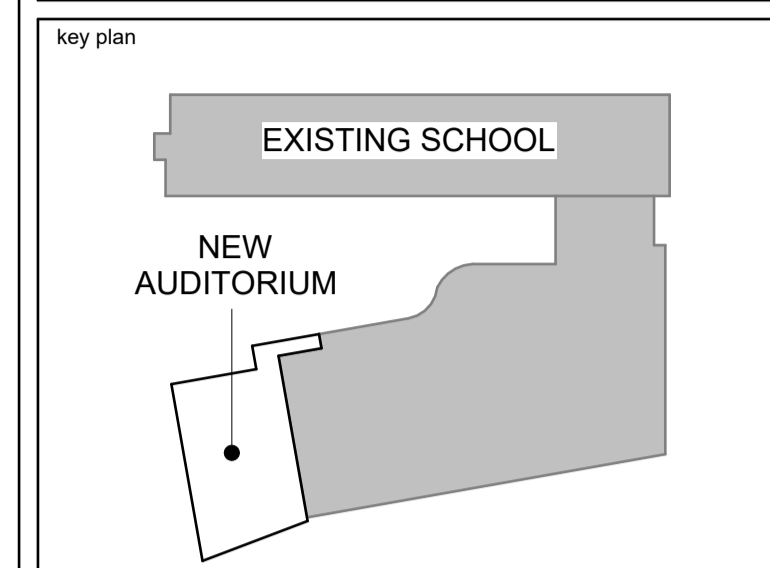

no.	date	revision/issue	by
6	March 27, 2026	Issued for Building Permit	CJ
5	March 23, 2026	Reissued for Site Plan Control Application	CJ
4	March 20, 2026	Issued for 99% Review	CJ
3	February 09, 2026	Issued for 66% Review	CJ
2	January 16, 2026	Issued for Site Plan Control Application	CJ
1	December 19, 2025	Issued for 33% Review	CJ

architecture

PROVENCHER ROY

PROVENCHER ROY ASSOCIÉS ARCHITECTES INC. T 613 886 6339
47 Rue Clarence, Suite 440 T 613 886 6339
OTTAWA, ONTARIO, CANADA K1N 9K1 PROVENCHERROY.CA

consultants

JAMES B. LENNOX & ASSOCIATES
LANDSCAPE ARCHITECTS

CUNLIFFE & ASSOCIATES
CONSULTING STRUCTURAL ENGINEERS

LRL
MULTIDISCIPLINARY PROFESSIONAL CONSULTANTS

northpoint

professional stamp

ONTARIO ASSOCIATION OF ARCHITECTS
Carolyne Jones
CAROLYN M. JONES
LICENCE 6087

project title

ESP PIERRE-DE-BLOIS AUDITORIUM ADDITION

Project Address 1310 Chapman Mills Drive, Nepean, ON K2J 6L9

drawing title

LOCATION PLAN AND SITE DETAILS

date	March 27, 2026	job no.	2622
scale	As indicated	drawing no.	A004
drawn	RL		
approved	PD		
plot date	2026-04-24 4:36:31 PM		

1. DO NOT SCALE FROM THIS DRAWING
2. CONTRACTOR TO VERIFY ALL DIMENSIONS AND NOTIFY THE ARCHITECT OF ANY DISCREPANCIES BEFORE WORK COMMENCES
3. THIS DRAWING TO BE READ IN CONJUNCTION WITH THE FOLLOWING DRAWINGS: STRUCTURAL, MECHANICAL, ELECTRICAL

APPROVED
By Sole Soyak at 4:11 pm, May 15, 2026

S. Soyak

SOLE SOYAK
PLANNER II
PLANNING, DEVELOPMENT AND BUILDING SERVICES
DEPARTMENT, CITY OF OTTAWA