


Copyright Reserved

The Contractor shall verify and be responsible for all dimensions. DO NOT scale the drawing - any errors or omissions shall be reported to Stantec without delay.
The Copyrights to all designs and drawings are the property of Stantec. Reproduction or use for any purpose other than that authorized by Stantec is forbidden.

Legend

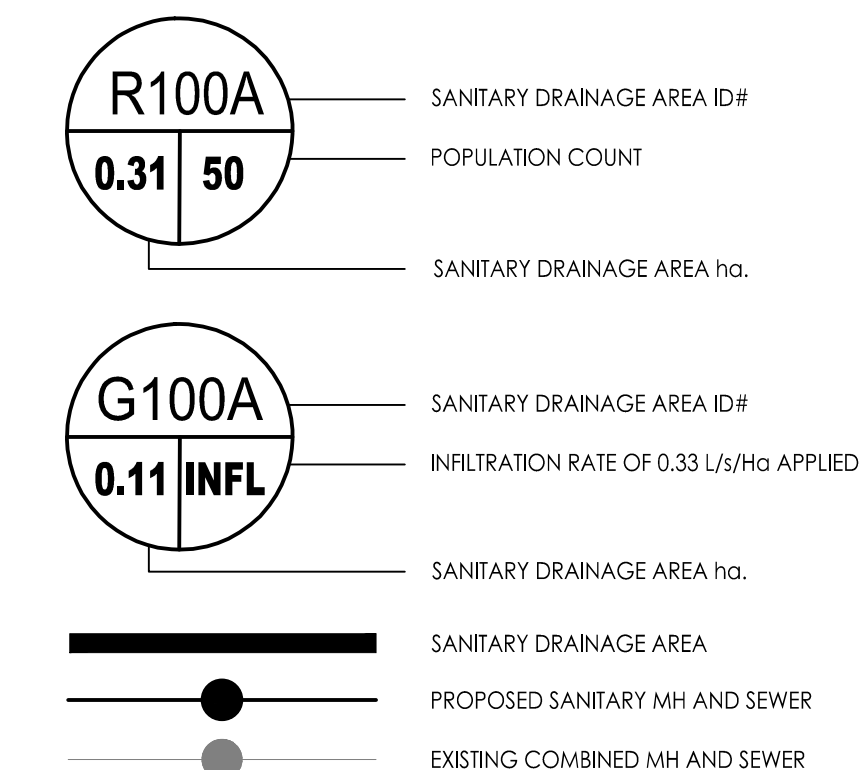

Notes

SANITARY STATS	
BUILDING A	
103 - BACHELOR APTS @ 1.4PPU = 144 PEOPLE	
93 - 1 BEDROOM APTS @ 1.4PPU = 130 PEOPLE	
91 - 1 BEDROOM + DEN APTS @ 2.1PPU = 191 PEOPLE	
100 - 2 BEDROOM APTS @ 2.1PPU = 210 PEOPLE	
31 - 2 BEDROOM + DEN APTS @ 3.1PPU = 96 PEOPLE	
5 - 3 BEDROOM APTS @ 3.1PPU = 16 PEOPLE	
TOTAL POPULATION BUILDING A = 787 PEOPLE	
COMMERCIAL AREA = 1454.5m ²	
BUILDING B	
88 - BACHELOR APTS @ 1.4PPU = 123 PEOPLE	
168 - 1 BEDROOM APTS @ 1.4PPU = 235 PEOPLE	
190 - 1 BEDROOM + DEN APTS @ 2.1PPU = 399 PEOPLE	
242 - 2 BEDROOM APTS @ 2.1PPU = 508 PEOPLE	
9 - 2 BEDROOM + DEN APTS @ 3.1PPU = 28 PEOPLE	
37 - 3 BEDROOM APTS @ 3.1PPU = 115 PEOPLE	
TOTAL POPULATION BUILDING B = 1408 PEOPLE	
COMMERCIAL AREA = 1222.9m ²	
BUILDING C - TOWN HOUSE	
7 - TOWN HOUSE UNITS @ 3.1PPU = 22 PEOPLE	
TOTAL POPULATION TOWN HOUSE = 22 PEOPLE	
TOTAL POPULATION = 2217	
TOTAL COMMERCIAL SPACE = 2677.4m² (0.268ha) @ 28,000 L/ha/day	

6	REVISED PARK GRADING UPDATES	MJS	DT	26.05.15	
5	30% ISSUED FOR COORDINATION	MJS	DT	25.09.19	
4	REVISED AS PER CITY COMMENTS	MJS	DT	25.05.14	
3	REVISED AS PER CITY COMMENTS	MJS	DT	24.09.16	
2	REVISED AS PER CITY COMMENTS	MJS	DT	24.05.20	
1	REVISED AS PER CITY COMMENTS	MJS	DT	24.03.13	
0	ISSUED FOR SPA	MJS	MF	23.05.15	
Revision		By	Appd.	YY.MM.DD	
File Name: 160401663 DB - 1.dwg		MJS	DT	MJS	23.02.06
		Dwn.	Chkd.	Dgn.	YY.MM.DD

Permit-Seal


Client/Project
BRIGIL

265 CATHERINE STREET

OTTAWA, ONTARIO, CANADA

Title
SANITARY DRAINAGE PLAN

Project No. 160401663
Scale 1:300
Drawing No. SA-1
Sheet 8 of 8
Revision 6
PLANN # 18991

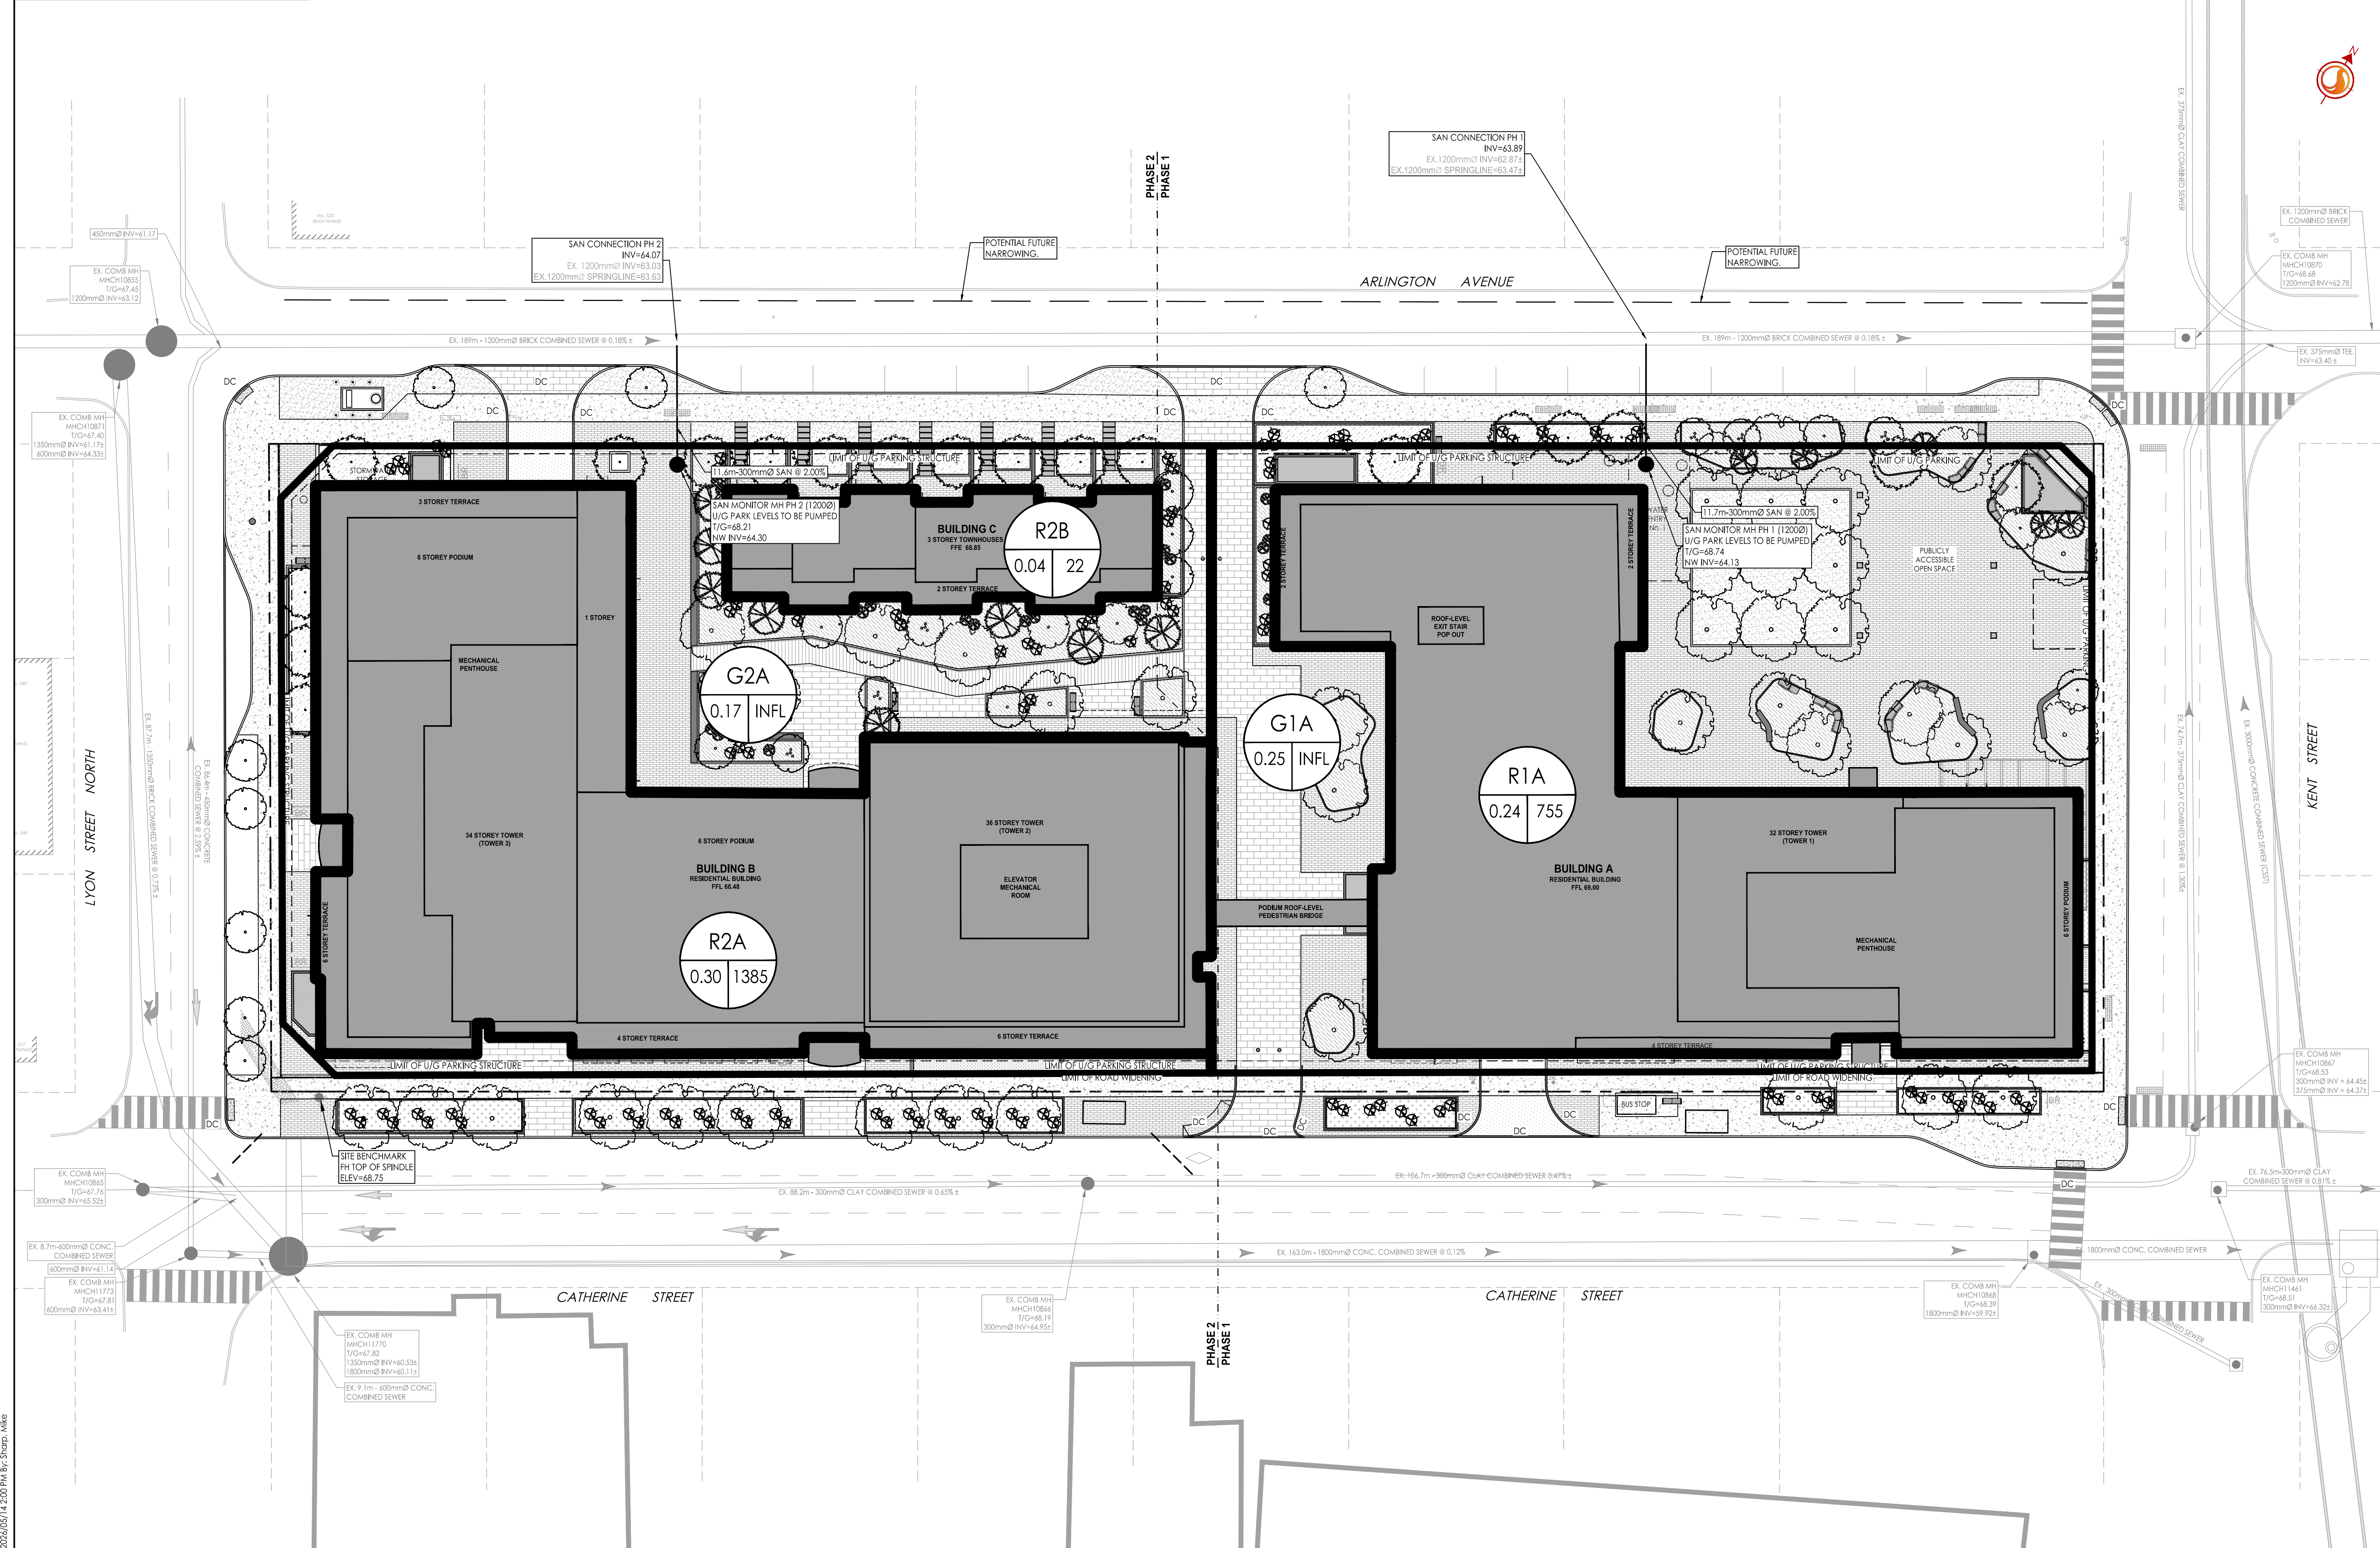

160401663 DB - 1.dwg
 2023/05/17 12:50 PM JY-3/STP/MSJ
 ORIGINAL SHEET - ARCH D

D07-12-23-0067