





ANSI D 22"x34" Approved: JP Designer: BK Project Management Initials: 5/15/2026 8:20:03 PM P:\2025071_Shell_106 Eagleson Road Ottawa ON\BIM\WIP Models\2025071_Eagleson KDR (OV)_C-Store_A23.rvt

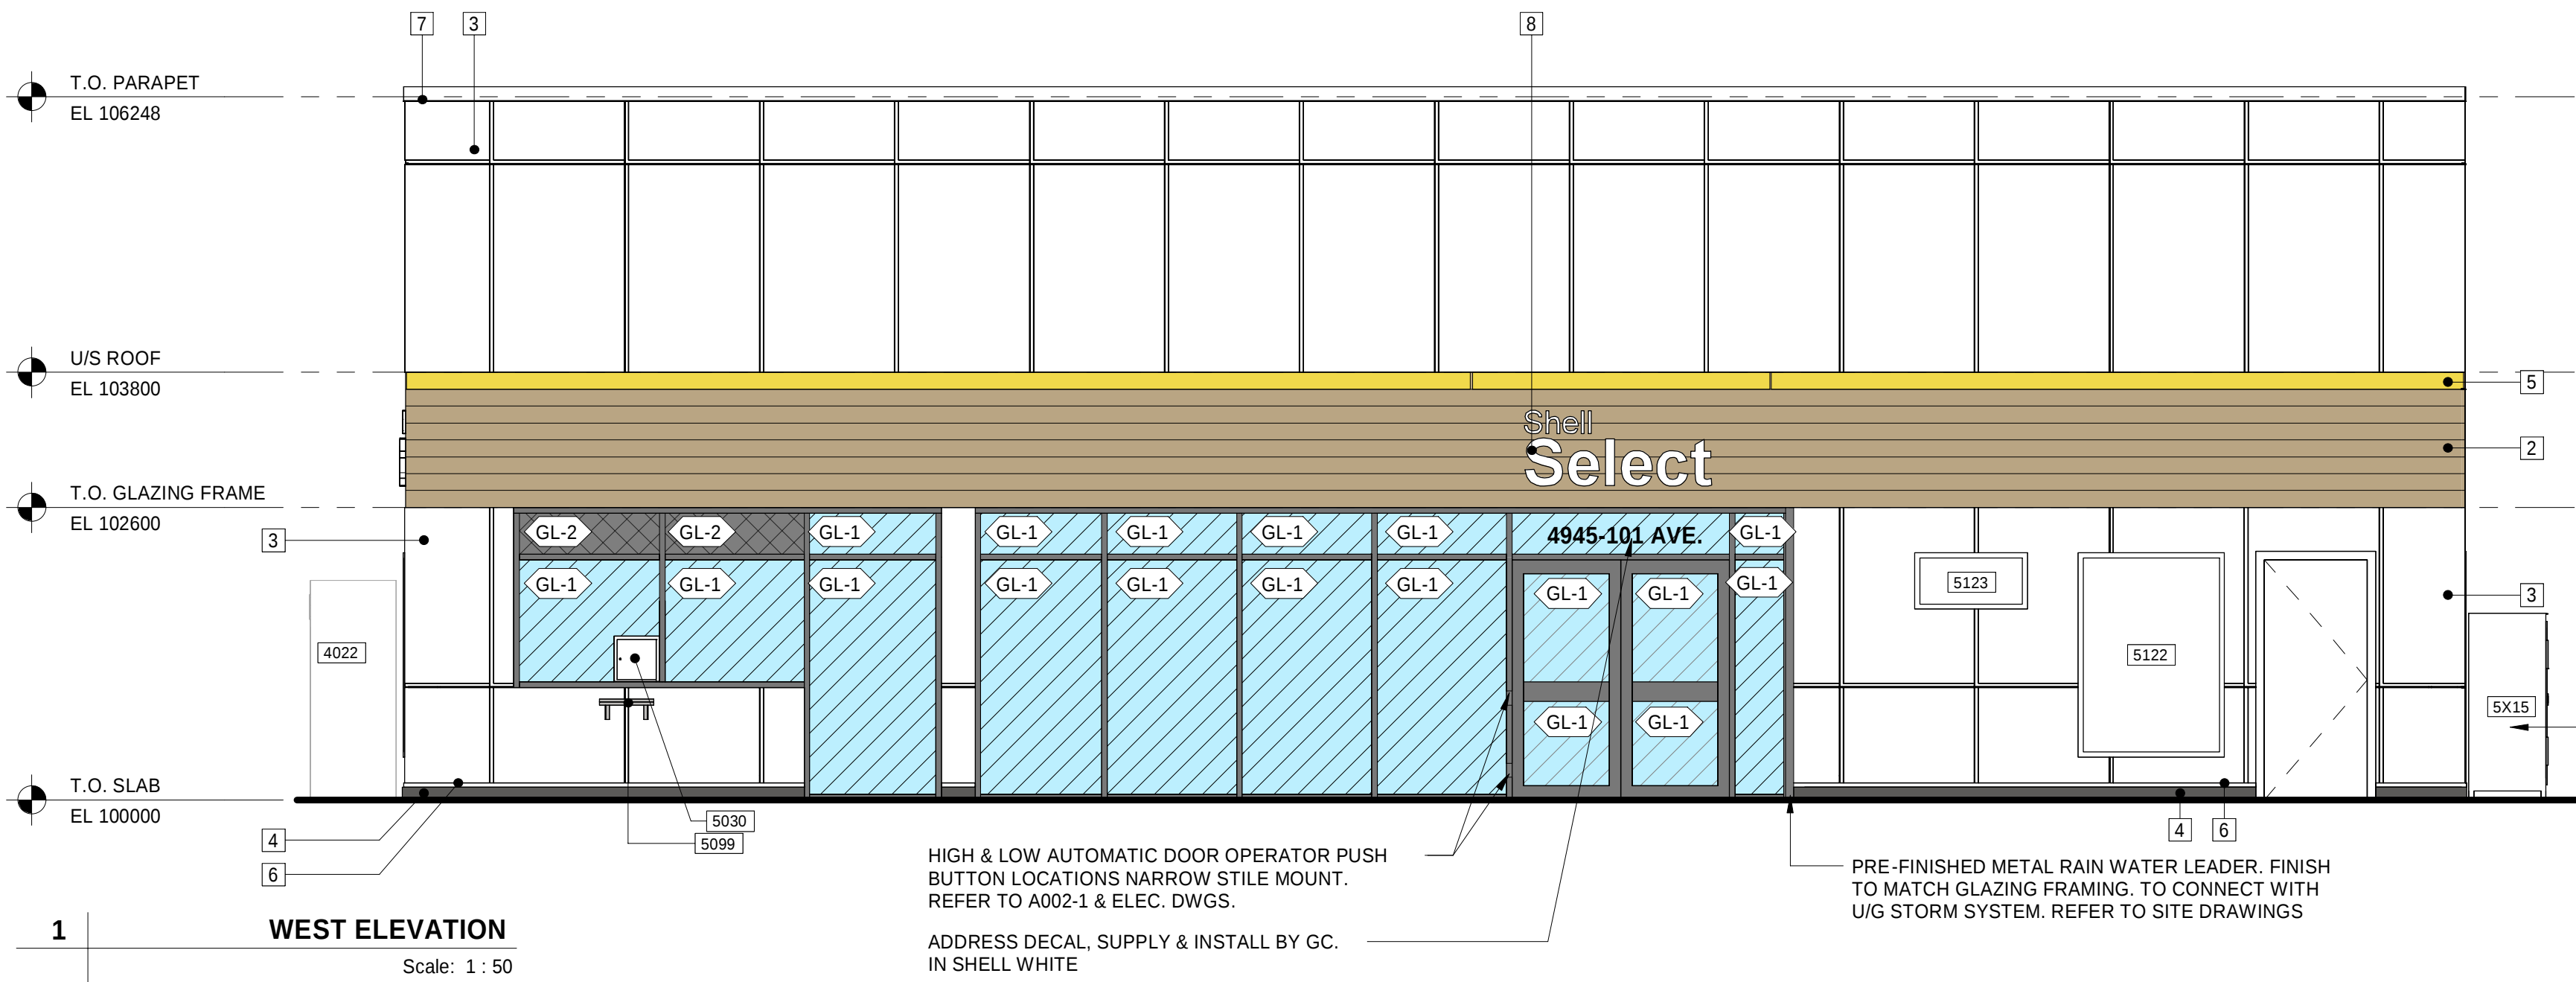

EXTERIOR CLADDING/MATERIAL KEY NOTES


- 1 NOT USED
- 2 ALUMINUM SIDING - LONGBOARD TONGUE & GROOVE CLADDING 4" - HORIZONTAL IN BLONDE OAK
- 3 FIBRE CEMENT PANEL - HARDIE BOARD VERTICAL SIDING SMOOTH FINISH (COLOUR ARCTIC WHITE) WITH WHITE EZ TRIM CONNECTORS TO MATCH
- 4 16 CEMENT BOARD TO 300 BELOW GRADE WITH METAL PANEL ADHERED, COLOUR: SHELL GREY. AT SIDEWALK CONDITIONS, END AT SIDEWALK FACE & CAULK.
- 5 BRAKESHAPE / ACM BAND IN SHELL YELLOW
- 6 PRE-FINISHED ALUMINUM FLASHING TO MATCH ADJACENT CLADDING
- 7 PRE-FINISHED METAL CAP FLASHING IN SHELL WHITE
- 8 ILLUMINATED CHANNEL LETTERS BY SIGNAGE SUPPLIER

LOCATION TBD ON SITE.
REFER TO 'EXTERIOR
ELEVATION NOTES'

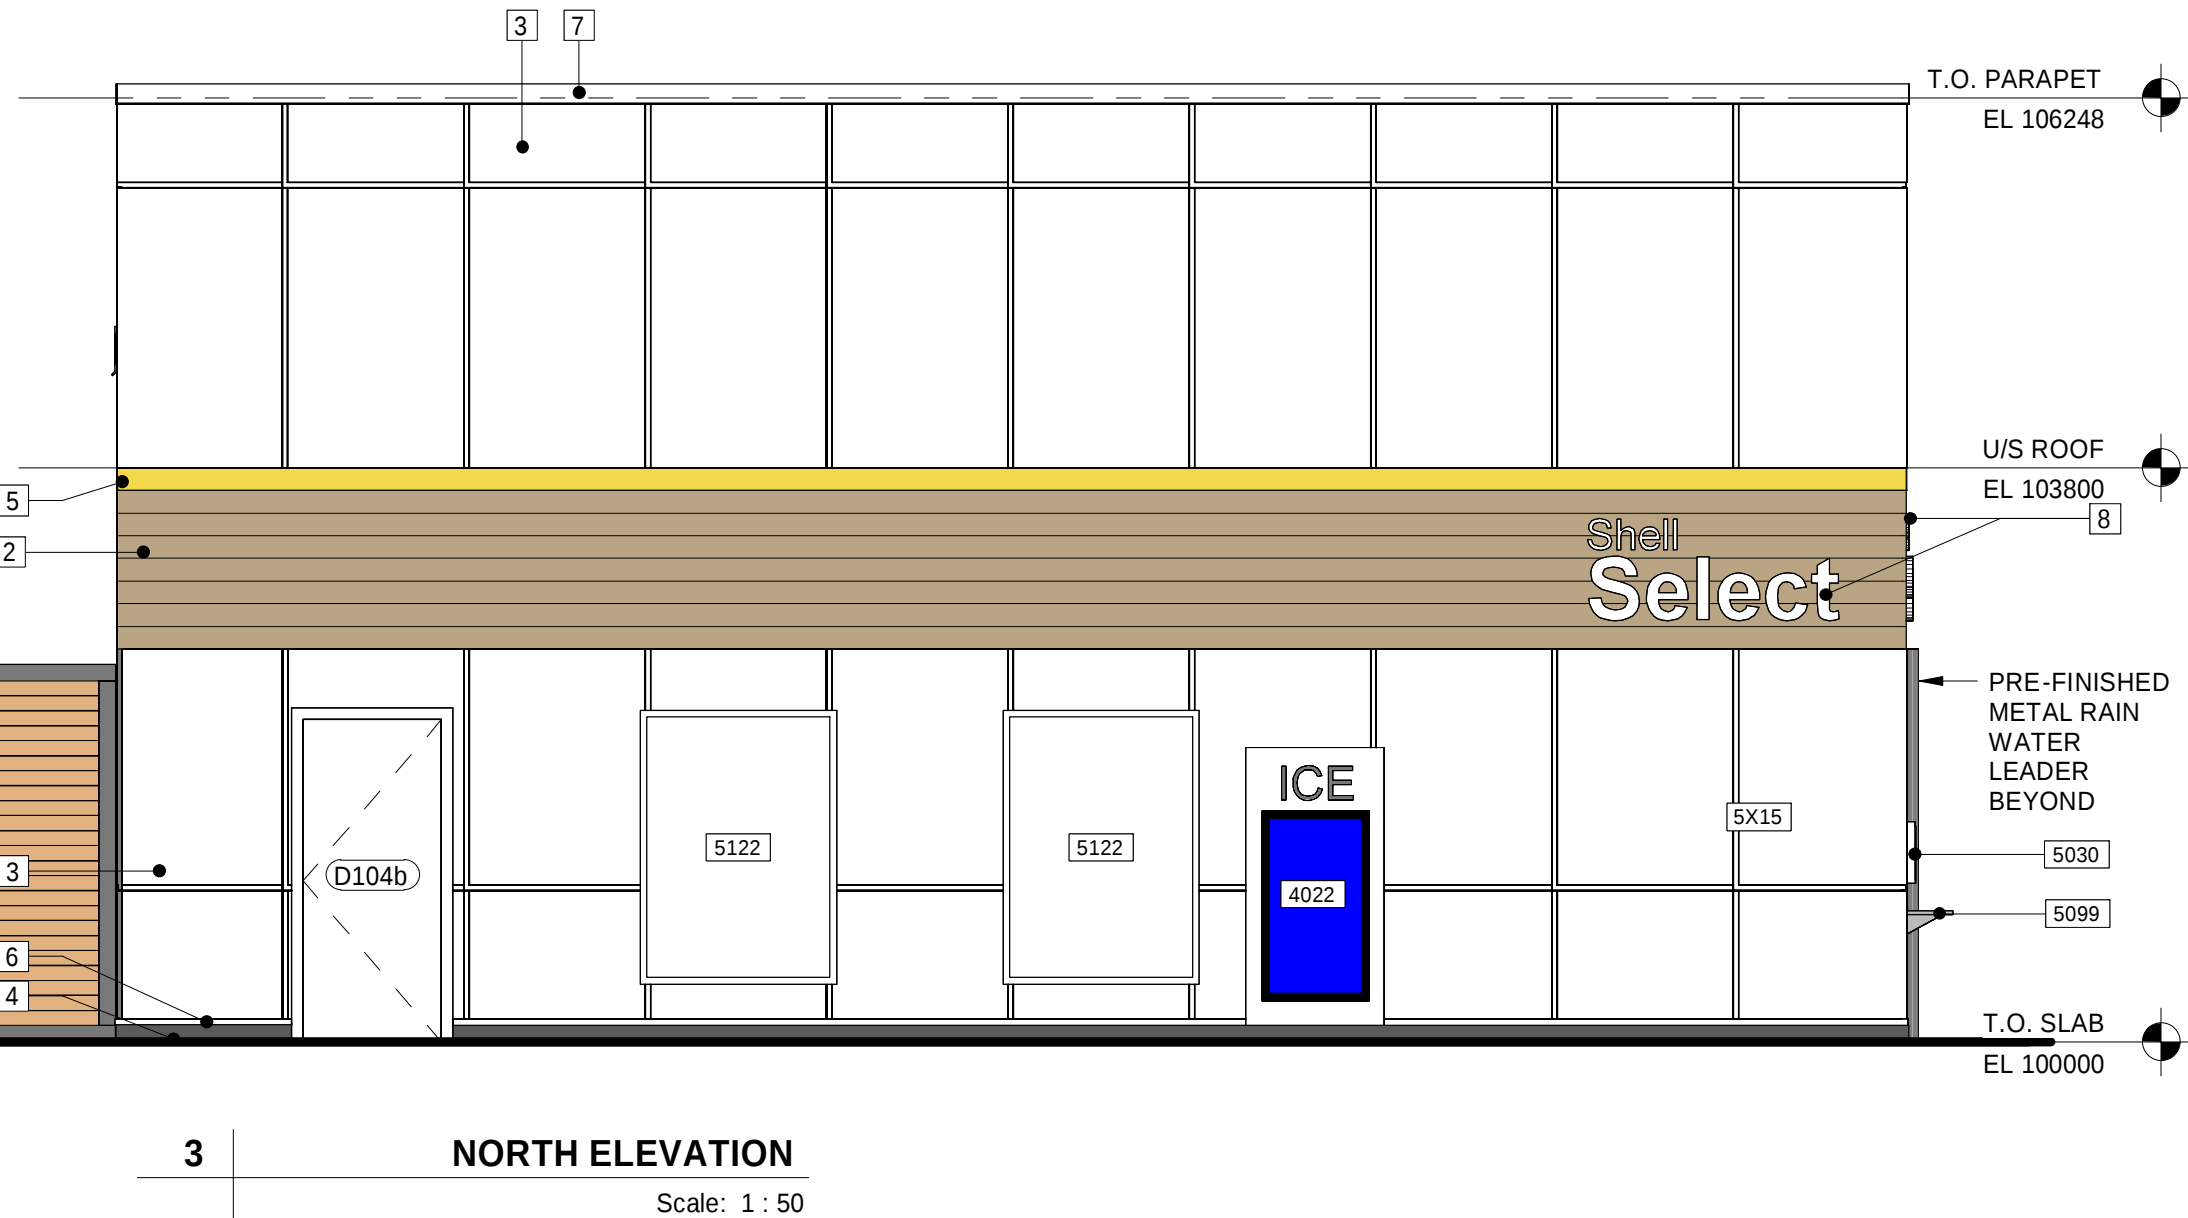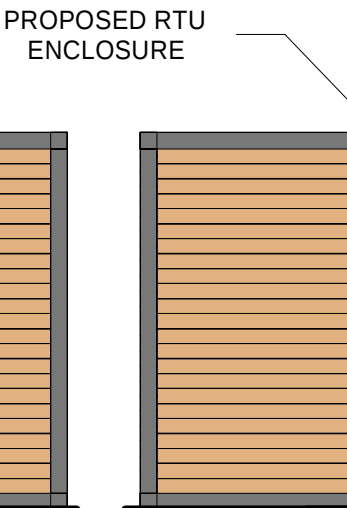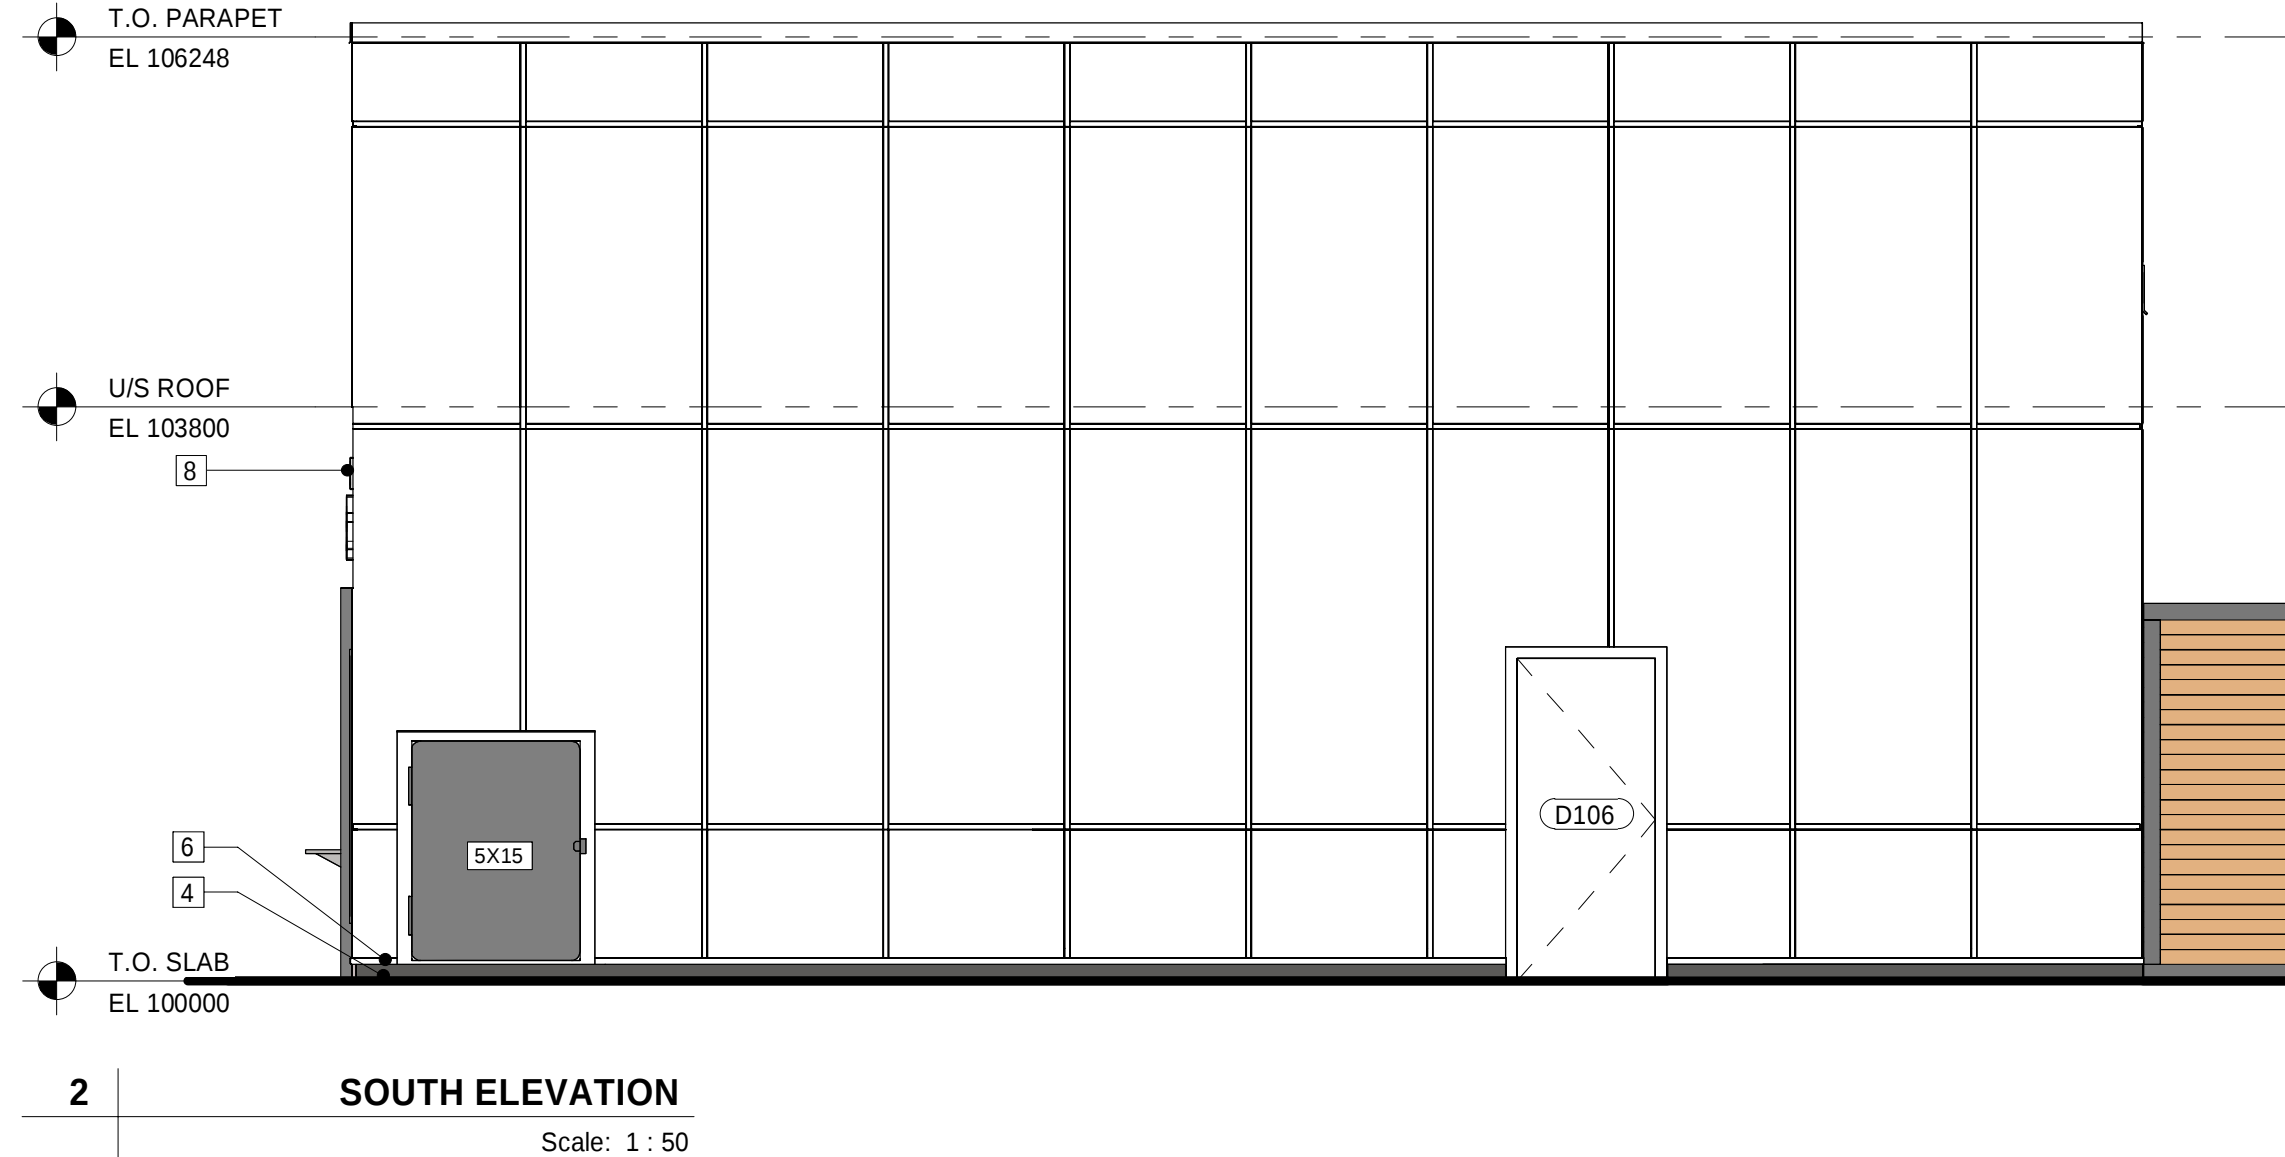

EXTERIOR ELEVATION NOTES:

- 1. NOT ALL PENETRATIONS MAY BE SHOWN. REFER TO ALL DISCIPLINES FOR SIZE AND LOCATION OF WALL AND FLOOR PENETRATIONS
- 2. PENETRATIONS TO BE SEALED WEATHER TIGHT.
- 3. ALL SILLS, CURTAIN WALL HEADS, AND SHELF ANGLES SHALL HAVE FLASHING EXTENDED TO THE OUTSIDE OF THE WALL WHETHER OR NOT SHOWN ON THE DRAWINGS.
- 4. SEE A202-1 FOR MATERIAL JOINT DIMENSIONS.
- 5. REFER TO STRUCTURAL DRAWINGS FOR CONCRETE PADS AND SIDEWALK INFORMATION
- 6. REFER TO MECHANICAL FOR PIPING & ROOF TOP UNIT INFORMATION.
- 7. REFER TO ELECTRICAL FOR LIGHTING, RECEPTACLE, SECURITY AND JUNCTION BOX INFORMATION.
- 8. ALL SIGNAGE BY SIGNAGE SUPPLIER SIGNS UNLESS OTHERWISE INDICATED. SIGNAGE SIZES AND LOCATIONS TO BE CONFIRMED WITH CONSULTANT.
- 9. CONFIRM PROPANE CAGE SIZE & LOCATION WITH AECOM/SHELL. ENSURE NO ACTIVE RECEPTACLES LOCATED WITHIN THE PROPANE CAGE HAZARD ZONE.

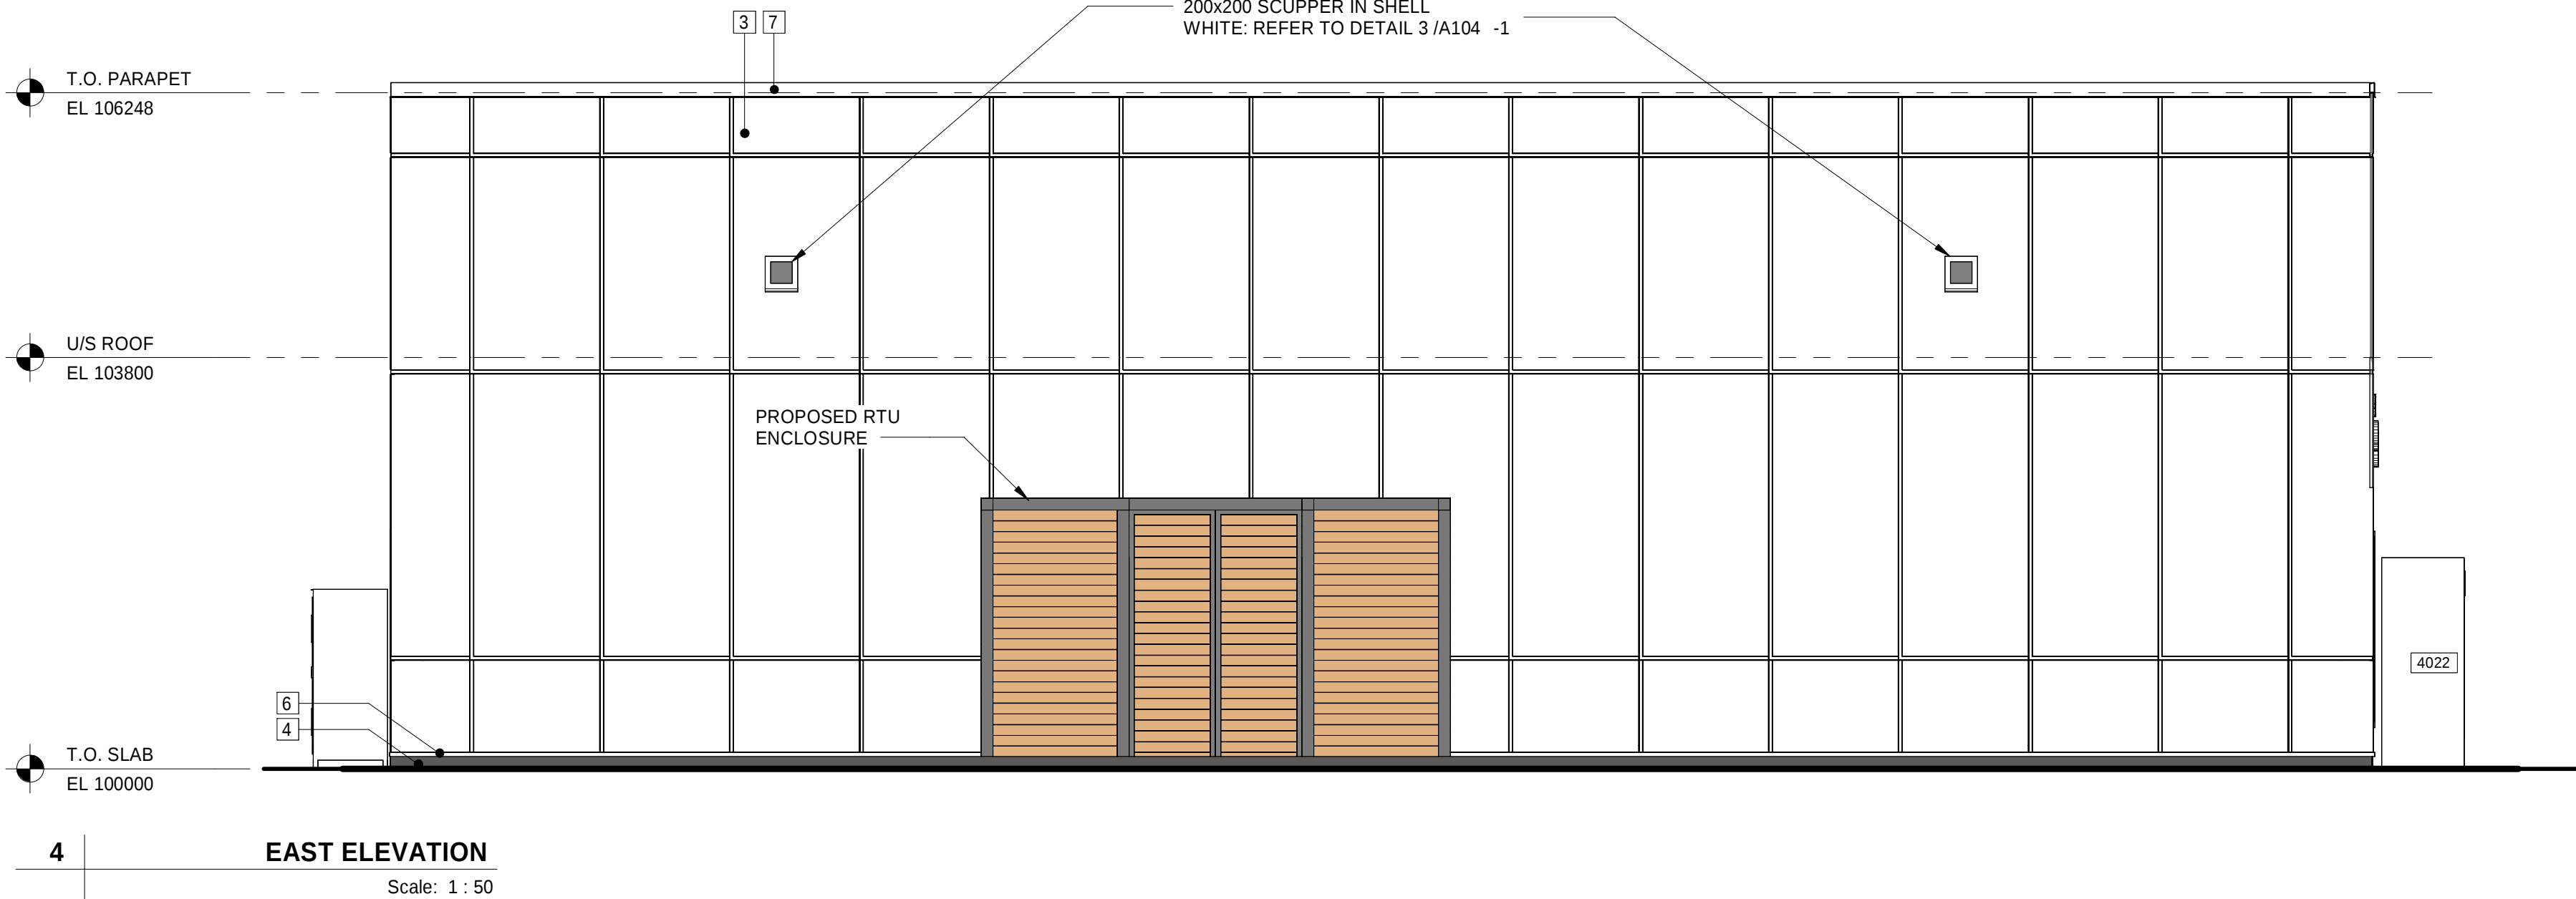

PROJECT

Shell Canada Products
106 Eagleson Rd.
KDR

106 EAGLESON RD
KANATA, ON K2L 2P1
CLIENT

Shell Canada

500 Centre Street SE, Unit 4000
Calgary, AB T2G 1A6
403.252.4554 tel
www.shell.ca

CONSULTANT

AECOM Canada Ltd
4th Floor, 3292 Production Way
Burnaby, BC V5A 4R4
604.444.6400 tel 604.294.8597 fax
www.aecom.com

CTM Design Services. Ltd
225 - 340 Midpark Way SE
Calgary, AB T2X 1P1
403.640.0990 tel
www.ctmdesign.ca



REGISTRATION


ISSUE/REVISION

IR	DATE	DESCRIPTION
C	2025-06-06	ISSUED FOR BP
B	2025-02-20	ISSUED FOR CLIENT REVIEW
A	2024-12-18	ISSUED FOR DP

DRAWN BY

MQ

KEY PLAN

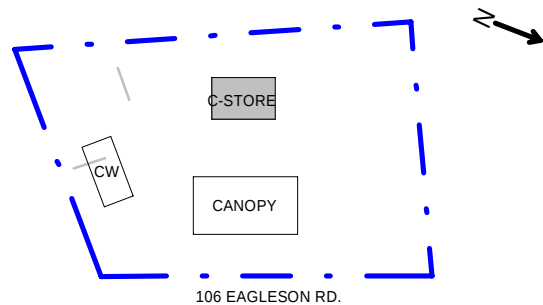

GLOBAL PROJECT ID NUMBER

CAN00-

SHEET TITLE

C-STORE
EXTERIOR ELEVATIONS

CTM DESIGN FILE NAME

2025071_A201-1

SHEET NUMBER

A201-1

This drawing has been prepared for the use of AECOM's client and may not be used, reproduced or relied upon by third parties, except as agreed by AECOM and its client, as required by law or for use by governmental reviewing agencies. AECOM accepts no responsibility, and denies any liability whatsoever, to any party that reproduces this drawing without AECOM's express written consent. Do not scale this document. All measurements must be obtained from the stated dimensions.