


NO.	REVISION	DATE
1	ISSUED FOR SITE PLAN APPLICATION	DEC. 2022

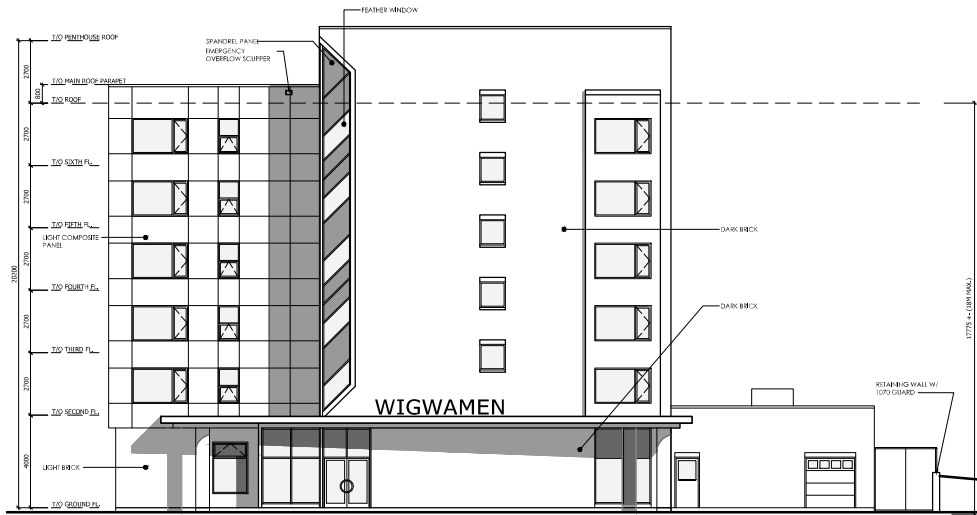

Allison Hamlin


ALLISON HAMLIN
MANAGER, DEVELOPMENT REVIEW ALL WARDS
PLANNING, DEVELOPMENT & BUILDING SERVICES
DEPARTMENT, CITY OF OTTAWA

APPROVED
By Allison Hamlin at 1:37 pm, May 06, 2026

1 SOUTH ELEVATION
 A200 SCALE: 1/100



2 WEST ELEVATION
 A200 SCALE: 1/100

 

Vandenberg-Walshberg ARCHITECTS


PROJECT TITLE: **WIGWAMEN**
 2040 ARROWSMITH DRIVE, OTTAWA, ON, K1J 8V9

DRAWING TITLE: **ELEVATIONS**

DESIGNED BY: RV
 DRAWN BY: JN, NG
 START DATE: 2022
 SCALE: AS SHOWN
 PROJECT NO.: 2200

A200

NO.	REVISION	DATE
1	ISSUED FOR SITE PLAN APPLICATION	DEC. 2022

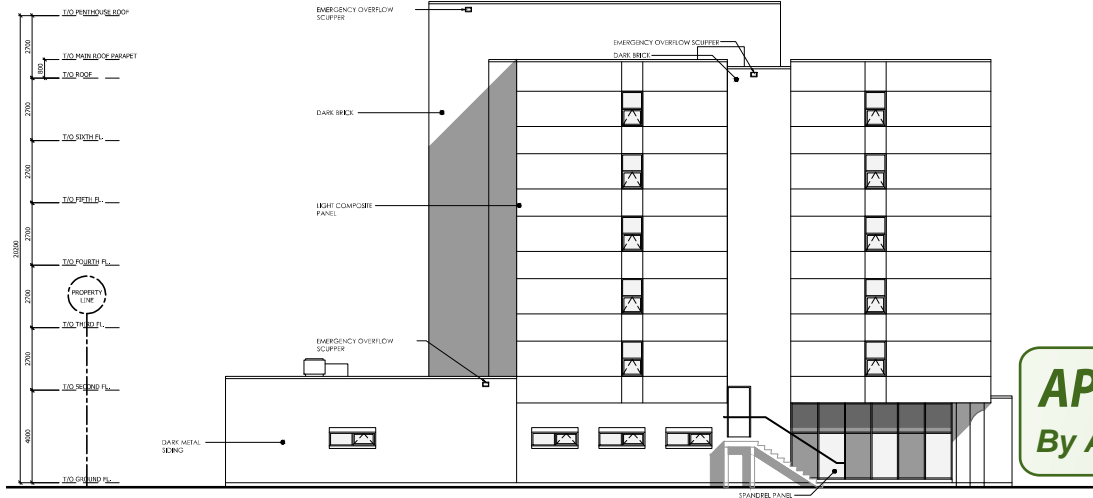

Allison Hamlin


ALLISON HAMLIN
MANAGER, DEVELOPMENT REVIEW ALL WARDS
PLANNING, DEVELOPMENT & BUILDING SERVICES
DEPARTMENT, CITY OF OTTAWA

APPROVED
By Allison Hamlin at 1:37 pm, May 06, 2026

1
A201 NORTH ELEVATION
 SCALE: 1/100



2
A201 EAST ELEVATION
 SCALE: 1/100

 

Vanberg-Winkler ARCHITECTS

PROJECT TITLE: **WIGWAMEN**
 2040 ARROWSMITH DRIVE, OTTAWA, ON, K1J 8V9

DRAWING TITLE: **ELEVATIONS**

DESIGNED BY: RV
 DRAWN BY: JN, NG
 START DATE: 2022
 SCALE: AS SHOWN
 PROJECT NO.: 2200

A201