


Atanlin

ALLISON HAMLIN
MANAGER, DEVELOPMENT REVIEW ALL WARDS
PLANNING, DEVELOPMENT & BUILDING SERVICES
DEPARTMENT, CITY OF OTTAWA


APPROVED

By Allison Hamlin at 1:51 pm, May 21, 2026

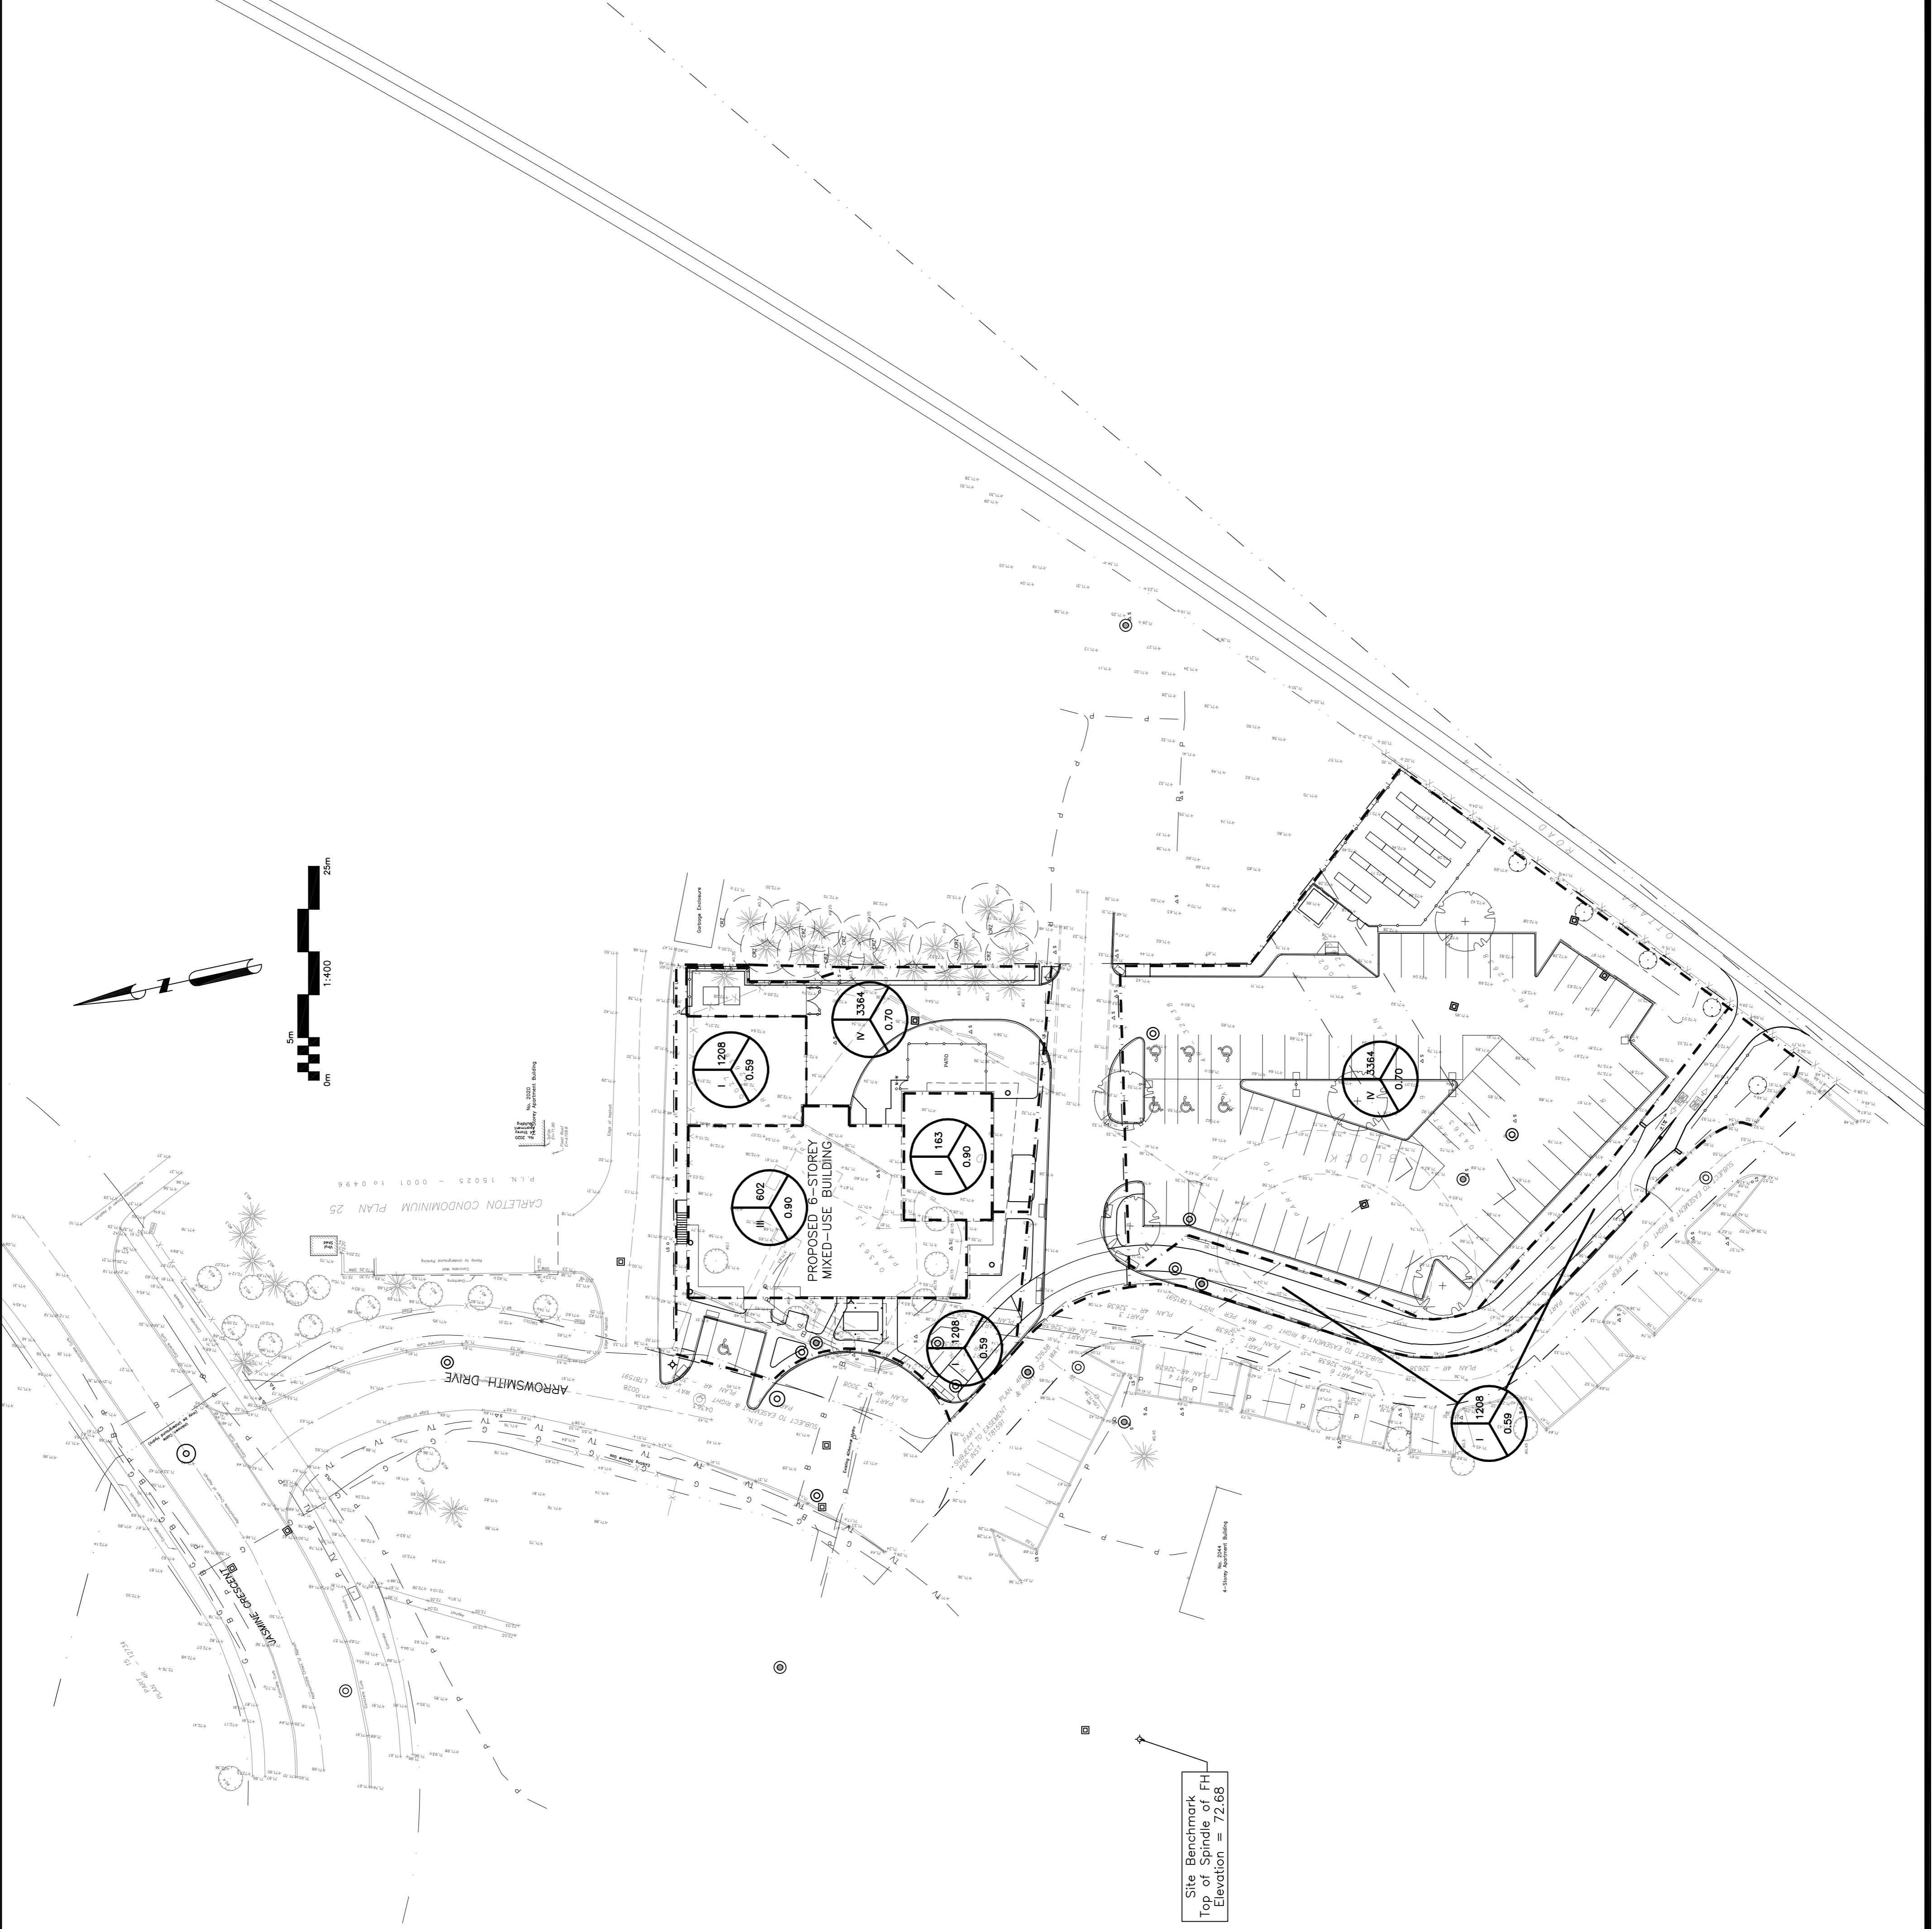


Site Benchmark
Top of Spindle of FH
Elevation = 72.68

LEGEND

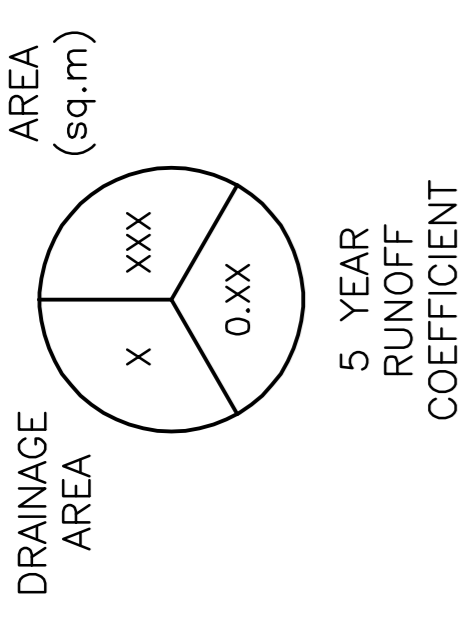

KEY PLAN

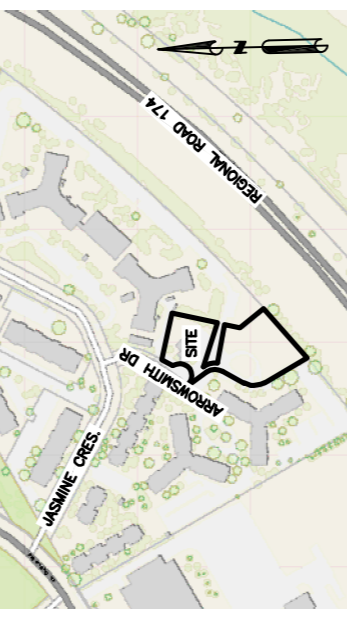

| No. | DATE | REVISION |
|-----|-----------|----------------------------|
| 9 | MAY 5-26 | RE-ISSUED FOR APPROVAL |
| 8 | MAR 9-26 | RE-ISSUED FOR APPROVAL |
| 7 | FEB 24-26 | RE-ISSUED FOR APPROVAL |
| 6 | JAN 27-26 | ISSUED FOR TENDER |
| 5 | DEC 10-25 | RE-ISSUED FOR APPROVAL |
| 4 | JAN 17-25 | ISSUED FOR ZONING |
| 3 | DEC 6-24 | ISSUED FOR BUILDING PERMIT |
| 2 | DEC 21-22 | ISSUED FOR APPROVAL |
| 1 | DEC 19-22 | ISSUED FOR COORDINATION |

D. B. GRAY ENGINEERING INC.
Stormwater Management - Grading & Drainage - Survey & Utility Services - Remediation
700 Long Point Circle
Ottawa, Ontario d.gray@dbgrayengineering.com
613-425-8044

Project
**PROPOSED 6-STORY
MIXED-USE BUILDING
2040 ARROWSMITH DRIVE
OTTAWA, ONTARIO**

Drawing Title
**POST DEVELOPMENT
DRAINAGE PLAN
(STORMWATER MANAGEMENT)**

Engineer's Seal

Engineer's Seal

Drawn: D.B.G.
H. Scale: 1:400
V. Scale: 1:400
Date: NOV 29-22
Job No.: 22062

Drawing No.
**C-14
of 18**
#18936

NOT VALID UNLESS
SIGNED & DATED