


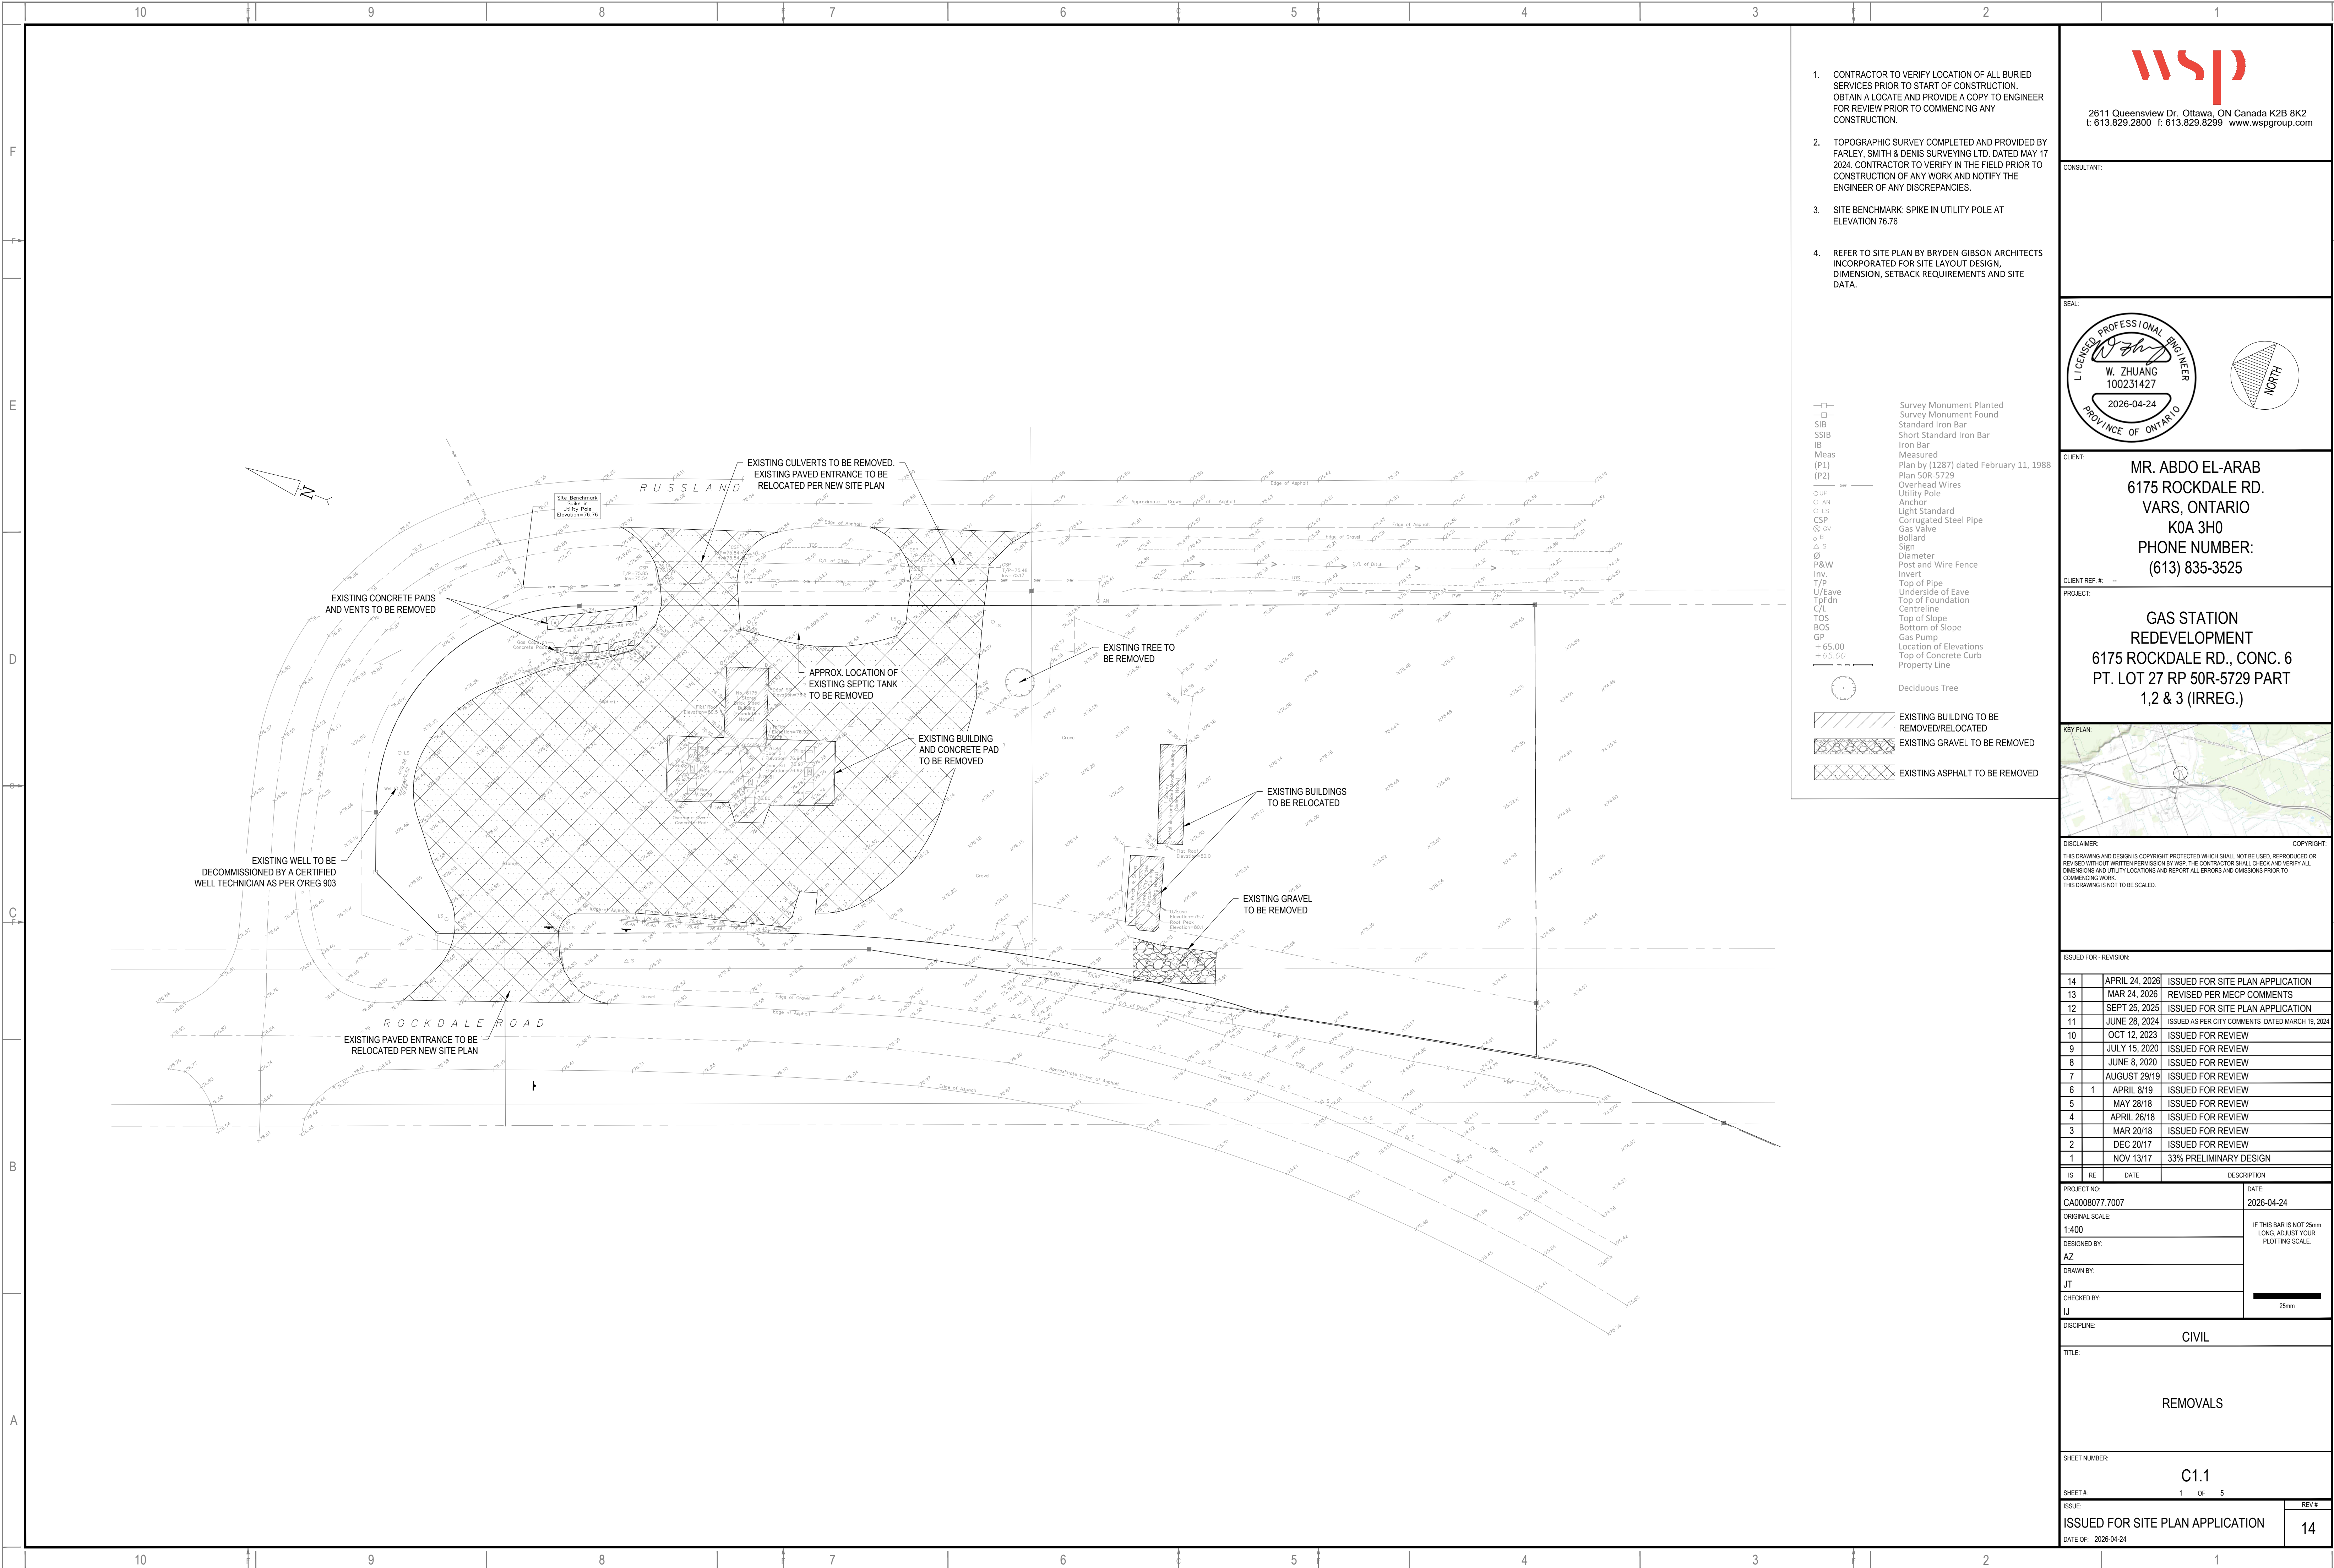

- CONTRACTOR TO VERIFY LOCATION OF ALL BURIED SERVICES PRIOR TO START OF CONSTRUCTION. OBTAIN A LOCATE AND PROVIDE A COPY TO ENGINEER FOR REVIEW PRIOR TO COMMENCING ANY CONSTRUCTION.
- TOPOGRAPHIC SURVEY COMPLETED AND PROVIDED BY FARLEY, SMITH & DENIS SURVEYING LTD. DATED MAY 17 2024. CONTRACTOR TO VERIFY IN THE FIELD PRIOR TO CONSTRUCTION OF ANY WORK AND NOTIFY THE ENGINEER OF ANY DISCREPANCIES.
- SITE BENCHMARK: SPIKE IN UTILITY POLE AT ELEVATION 76.76
- REFER TO SITE PLAN BY BRYDEN GIBSON ARCHITECTS INCORPORATED FOR SITE LAYOUT DESIGN, DIMENSION, SETBACK REQUIREMENTS AND SITE DATA.

Legend:

- Survey Monument Planted
- Survey Monument Found
- SIB Standard Iron Bar
- SSIB Short Standard Iron Bar
- IB Iron Bar
- Meas Plan by (1287) dated February 11, 1988
- (P1) Overhead Wires
- (P2) Utility Pole
- Anchor
- Light Standard
- CSP Corrugated Steel Pipe
- Gas Valve
- Bollard
- Sign
- Ø Diameter
- P&W Post and Wire Fence
- Inv. Invert
- U/Eave Underside of Eave
- TpFdn Top of Foundation
- C/L Centreline
- TOS Top of Slope
- BOS Bottom of Slope
- GP Gas Pump
- + 65.00 Location of Elevations
- + 65.00 Top of Concrete Curb
- Property Line
- Deciduous Tree

EXISTING BUILDING TO BE REMOVED/RELOCATED

EXISTING GRAVEL TO BE REMOVED

EXISTING ASPHALT TO BE REMOVED

wsp

2611 Queensview Dr. Ottawa, ON Canada K2B 8K2
t: 613.829.2800 f: 613.829.8299 www.wspgroup.com

CONSULTANT:

SEAL:

LICENCED PROFESSIONAL ENGINEER
W. ZHUANG
100231427
2026-04-24
PROVINCE OF ONTARIO

NORTH


CLIENT:

MR. ABDO EL-ARAB
6175 ROCKDALE RD.
VARS, ONTARIO
K0A 3H0
PHONE NUMBER:
(613) 835-3525

CLIENT REF. #

PROJECT:

GAS STATION
REDEVELOPMENT
6175 ROCKDALE RD., CONC. 6
PT. LOT 27 RP 50R-5729 PART
1,2 & 3 (IRREG.)

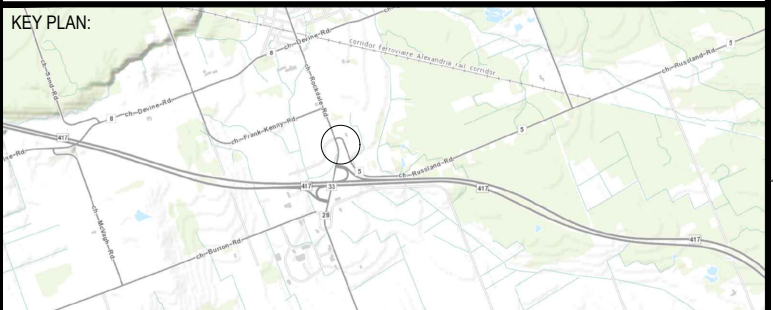

DISCLAIMER:

THIS DRAWING AND DESIGN IS COPYRIGHT PROTECTED WHICH SHALL NOT BE USED, REPRODUCED OR REVISED WITHOUT WRITTEN PERMISSION BY WSP. THE CONTRACTOR SHALL CHECK AND VERIFY ALL DIMENSIONS AND UTILITY LOCATIONS AND REPORT ALL ERRORS AND OMISSIONS PRIOR TO COMMENCING WORK. THIS DRAWING IS NOT TO BE SCALED.

COPYRIGHT:

ISSUED FOR - REVISION		
14	APRIL 24, 2026	ISSUED FOR SITE PLAN APPLICATION
13	MAR 24, 2026	REVISED PER MECP COMMENTS
12	SEPT 25, 2025	ISSUED FOR SITE PLAN APPLICATION
11	JUNE 28, 2024	ISSUED AS PER CITY COMMENTS. DATED MARCH 19, 2024
10	OCT 12, 2023	ISSUED FOR REVIEW
9	JULY 15, 2020	ISSUED FOR REVIEW
8	JUNE 8, 2020	ISSUED FOR REVIEW
7	AUGUST 29/19	ISSUED FOR REVIEW
6	1 APRIL 8/19	ISSUED FOR REVIEW
5	MAY 28/18	ISSUED FOR REVIEW
4	APRIL 26/18	ISSUED FOR REVIEW
3	MAR 20/18	ISSUED FOR REVIEW
2	DEC 20/17	ISSUED FOR REVIEW
1	NOV 13/17	33% PRELIMINARY DESIGN

IS	RE	DATE	DESCRIPTION
PROJECT NO: CA0008077.7007			DATE: 2026-04-24
ORIGINAL SCALE: 1:400			IF THIS BAR IS NOT 25mm LONG, ADJUST YOUR PLOTTING SCALE.
DESIGNED BY: AZ			
DRAWN BY: JT			
CHECKED BY: IJ			25mm

DISCIPLINE:	CIVIL
TITLE:	REMOVALS
SHEET NUMBER:	C1.1
SHEET #	1 OF 5
ISSUE:	ISSUED FOR SITE PLAN APPLICATION
DATE OF:	2026-04-24
REV #	14