

APPROVED
By Sean Moore at 1:06 pm, May 27, 2026

SM

SEAN MOORE MCIP, RPP
MANAGER, DEVELOPMENT REVIEW - WEST
PLANNING, INFRASTRUCTURE & ECONOMIC
DEVELOPMENT DEPARTMENT, CITY OF OTTAWA

no.	date	revision
1	06/12/2025	ISSUED FOR SITE PLAN

IT IS THE RESPONSIBILITY OF THE APPROPRIATE CONTRACTOR TO CHECK AND VERIFY ALL DIMENSIONS ON SITE AND REPORT ALL ERRORS AND/OR OMISSIONS TO THE ARCHITECT.

ALL CONTRACTORS MUST COMPLY WITH ALL PERTINENT CODES AND BY-LAWS.

DO NOT SCALE DRAWINGS.

THIS DRAWING MAY NOT BE USED FOR CONSTRUCTION UNTIL SIGNED.

COPYRIGHT RESERVED.



Hobin Architecture Incorporated
63 Pamela Street
Ottawa, Ontario
Canada K1S 5K7
T: 613-238-7200
F: 613-235-2005
E: mail@hobinarc.com
hobinarc.com

PROJECT/LOCATION:
TRAILVIEW VILLAGE
BUILDING 1

DRAWING TITLE:
SOUTH EAST
ELEVATION


DRAWN BY: K.G. DATE: 01-29-2025 SCALE: 1:50

PROJECT: 2223

DRAWING NO.: A3.02

REVISION NO.:

PC2024-0509

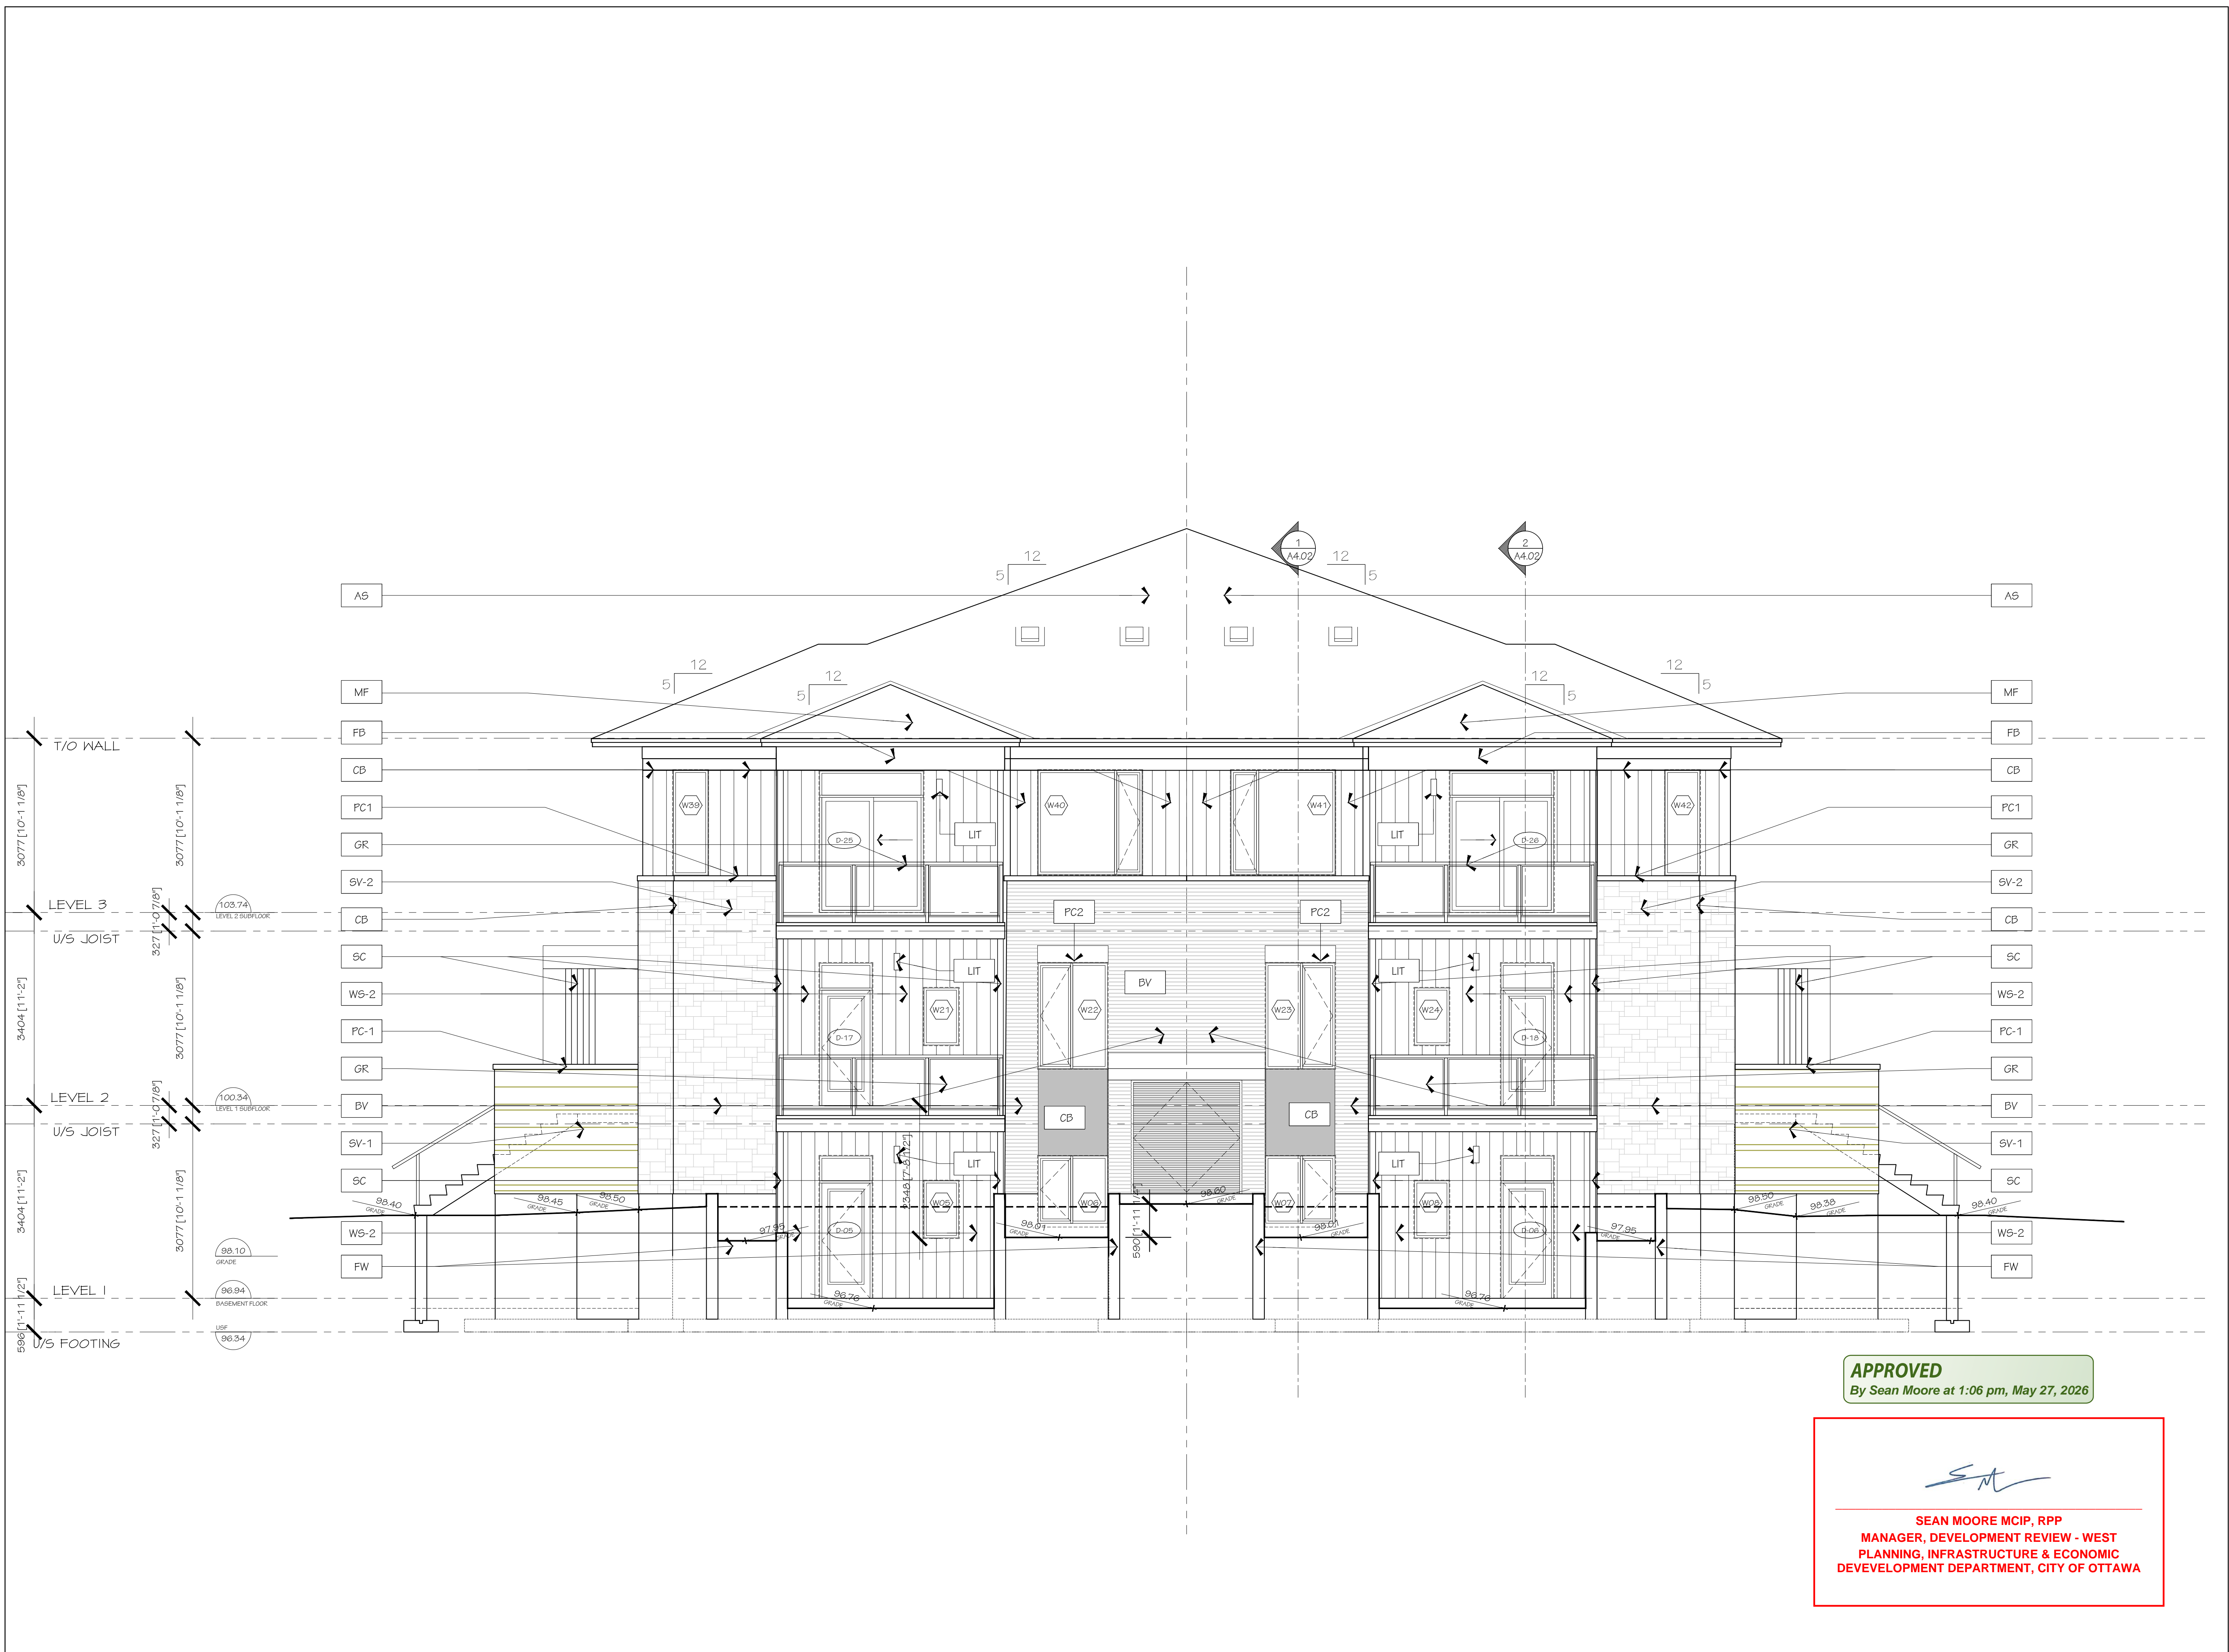

APPROVED
By Sean Moore at 1:06 pm, May 27, 2026

SM
SEAN MOORE MCIP, RPP
MANAGER, DEVELOPMENT REVIEW - WEST
PLANNING, INFRASTRUCTURE & ECONOMIC
DEVELOPMENT DEPARTMENT, CITY OF OTTAWA

1		06/12/2025	ISSUED FOR SITE PLAN
no.	date	revision	


IT IS THE RESPONSIBILITY OF THE APPROPRIATE CONTRACTOR TO CHECK AND VERIFY ALL DIMENSIONS ON SITE AND REPORT ALL ERRORS AND/OR OMISSIONS TO THE ARCHITECT.

ALL CONTRACTORS MUST COMPLY WITH ALL PERTINENT CODES AND BY-LAWS.


DO NOT SCALE DRAWINGS.

THIS DRAWING MAY NOT BE USED FOR CONSTRUCTION UNTIL SIGNED.

COPYRIGHT RESERVED.



Hobin Architecture Incorporated
63 Parnilla Street
Ottawa, Ontario
Canada K1S 5K7
T: 613-238-7200
F: 613-235-2005
E: mail@hobinarc.com
hobinarc.com




PROJECT/LOCATION:
TRAILVIEW VILLAGE
BUILDING 1

DRAWING TITLE:
NORTH EAST
ELEVATION

DRAWN BY: KG	DATE: 01-29-2025	SCALE: 1:50
PROJECT: 2223		DRAWING NO.:
		A3.03
		REVISION NO.:

PC2024-0509

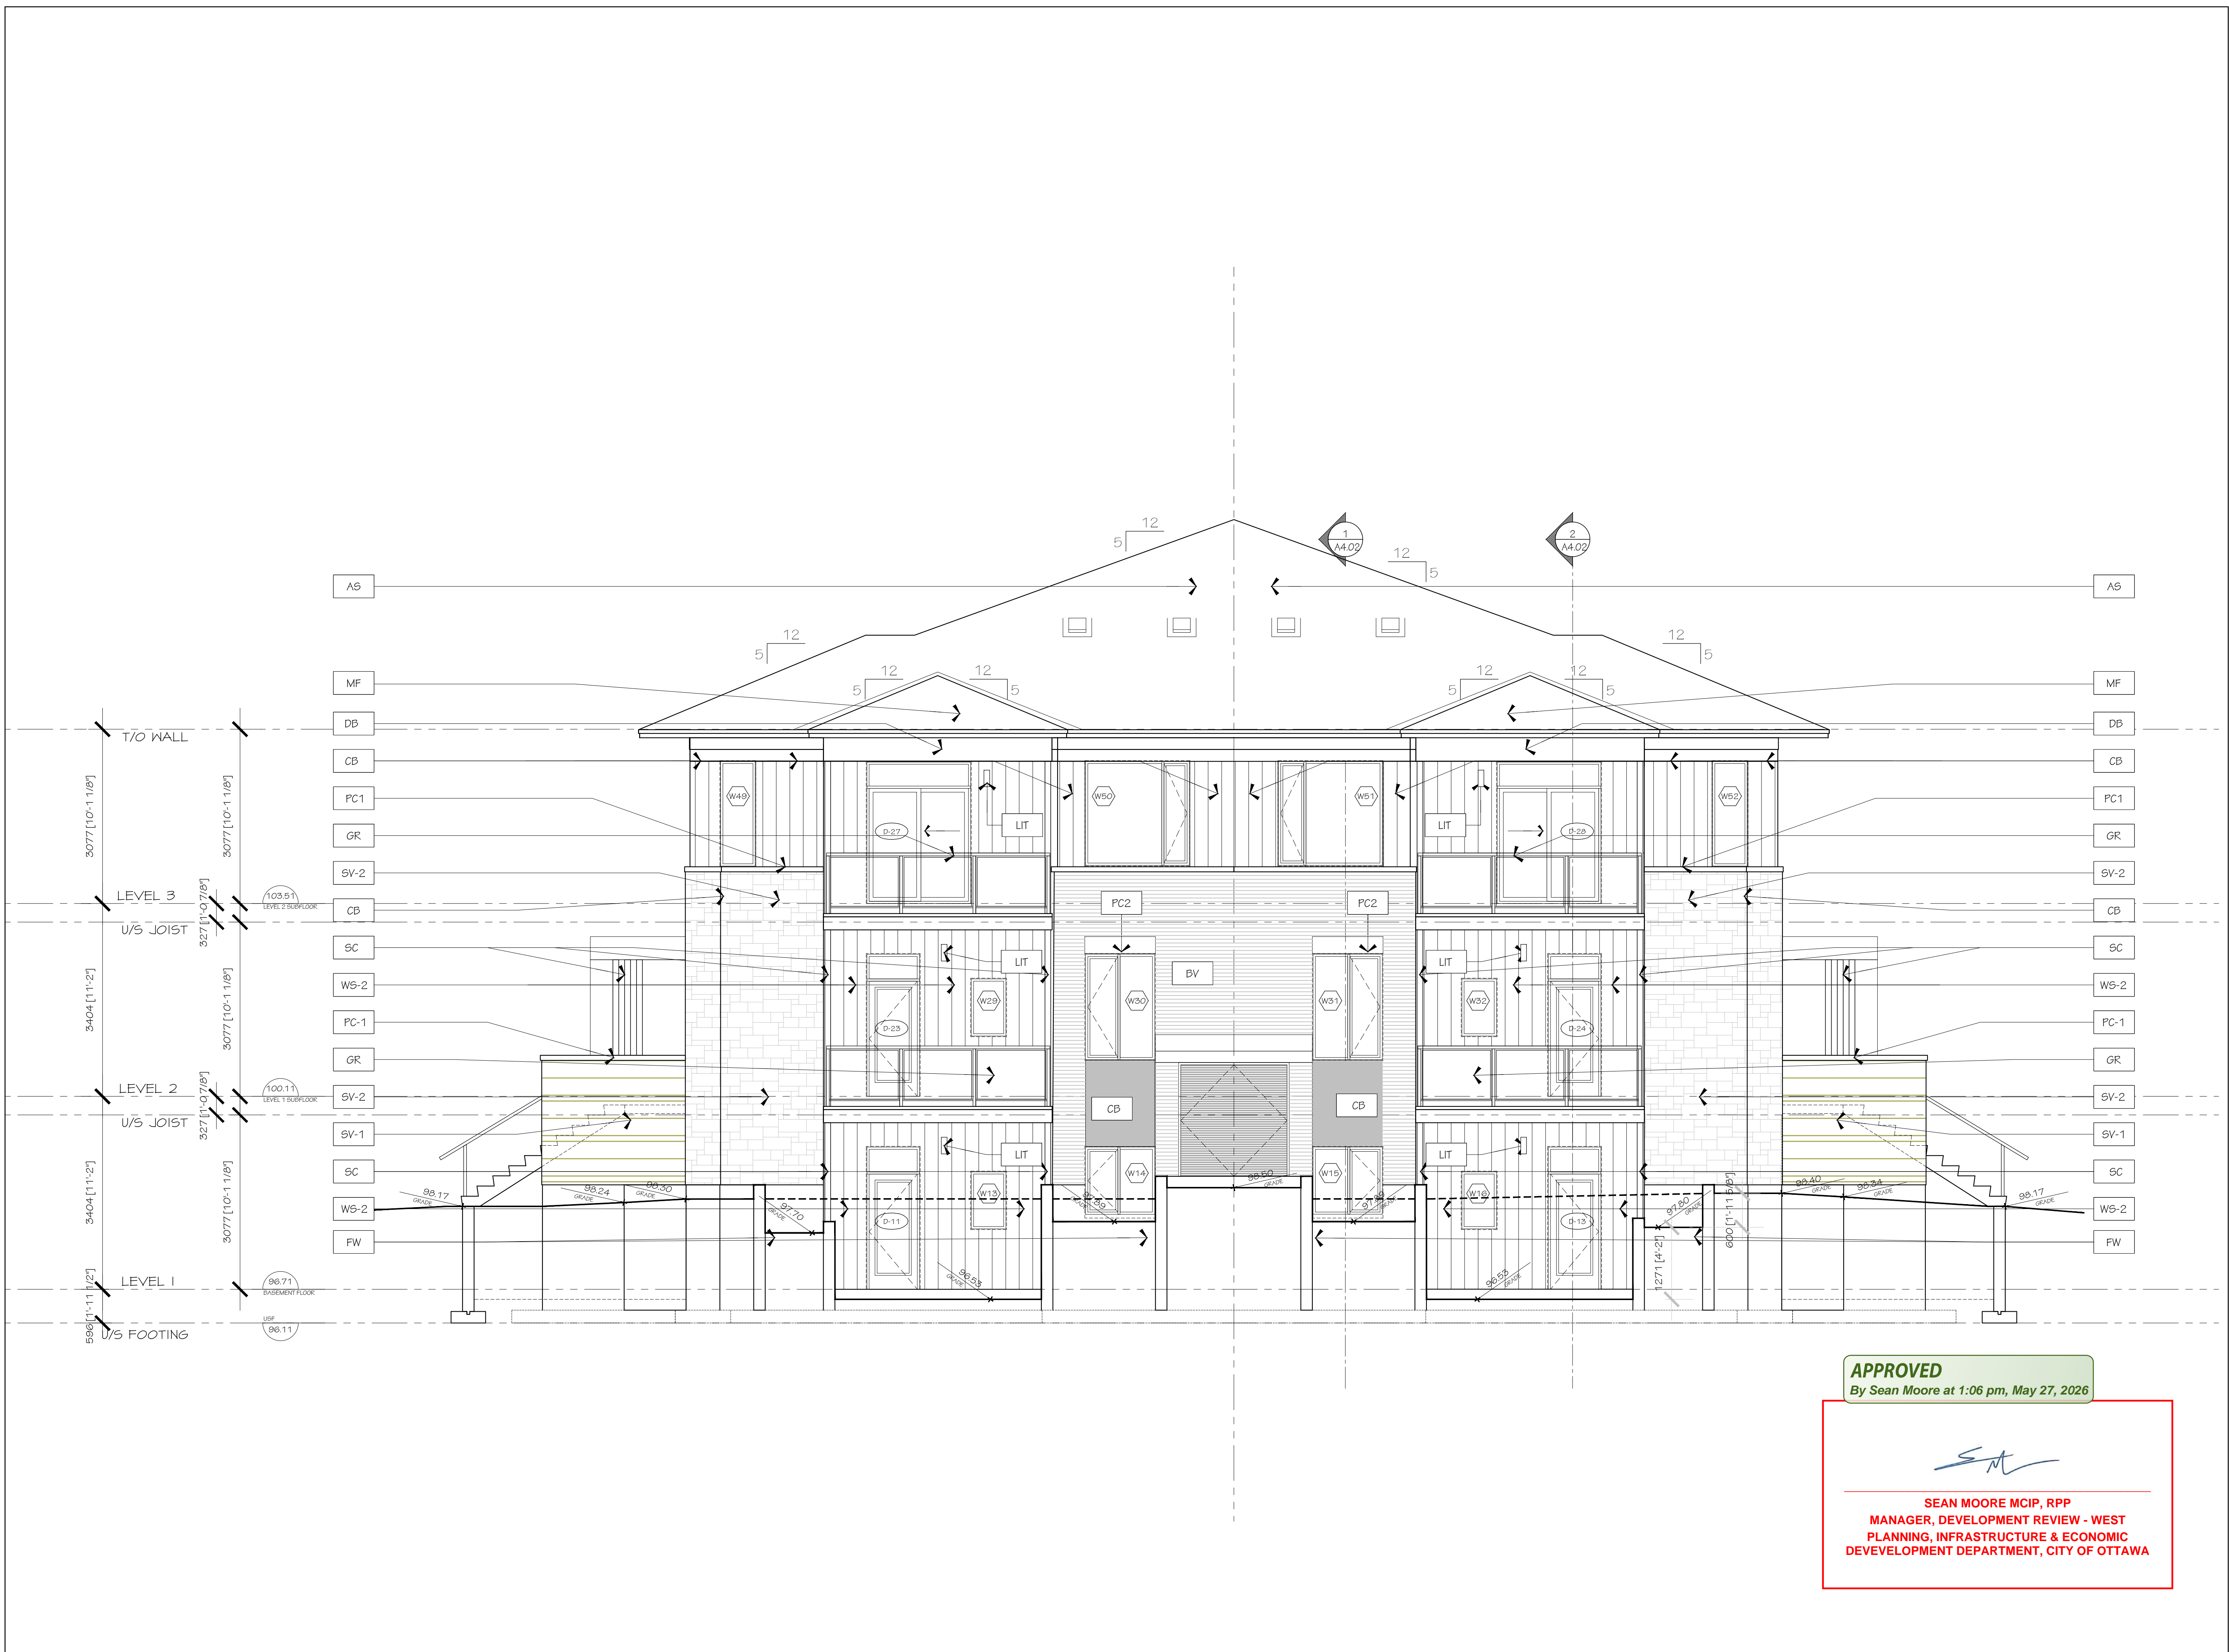

no.	date	revision
1	06/12/2025	ISSUED FOR SITE PLAN


IT IS THE RESPONSIBILITY OF THE APPROPRIATE CONTRACTOR TO CHECK AND VERIFY ALL DIMENSIONS ON SITE AND REPORT ALL ERRORS AND/OR OMISSIONS TO THE ARCHITECT.

ALL CONTRACTORS MUST COMPLY WITH ALL PERTINENT CODES AND BY-LAWS.


DO NOT SCALE DRAWINGS.

THIS DRAWING MAY NOT BE USED FOR CONSTRUCTION UNTIL SIGNED.

COPYRIGHT RESERVED.



Hobin Architecture Incorporated
 63 Pamela Street
 Ottawa, Ontario
 Canada K1S 9K7
 T: 613-238-7200
 F: 613-235-2005
 E: mail@hobinarc.com
 hobinarc.com



PROJECT/LOCATION:
TRAILVIEW VILLAGE
BUILDING 2

DRAWING TITLE:
SOUTH WEST
ELEVATION


DRAWN BY: KG	DATE: 01-29-2025	SCALE: 1:50
-----------------	---------------------	----------------

PROJECT: 2223
DRAWING NO.:
2A3.01
REVISION NO.:

APPROVED
 By Sean Moore at 1:06 pm, May 27, 2026

SM

SEAN MOORE MCIP, RPP
 MANAGER, DEVELOPMENT REVIEW - WEST
 PLANNING, INFRASTRUCTURE & ECONOMIC
 DEVELOPMENT DEPARTMENT, CITY OF OTTAWA

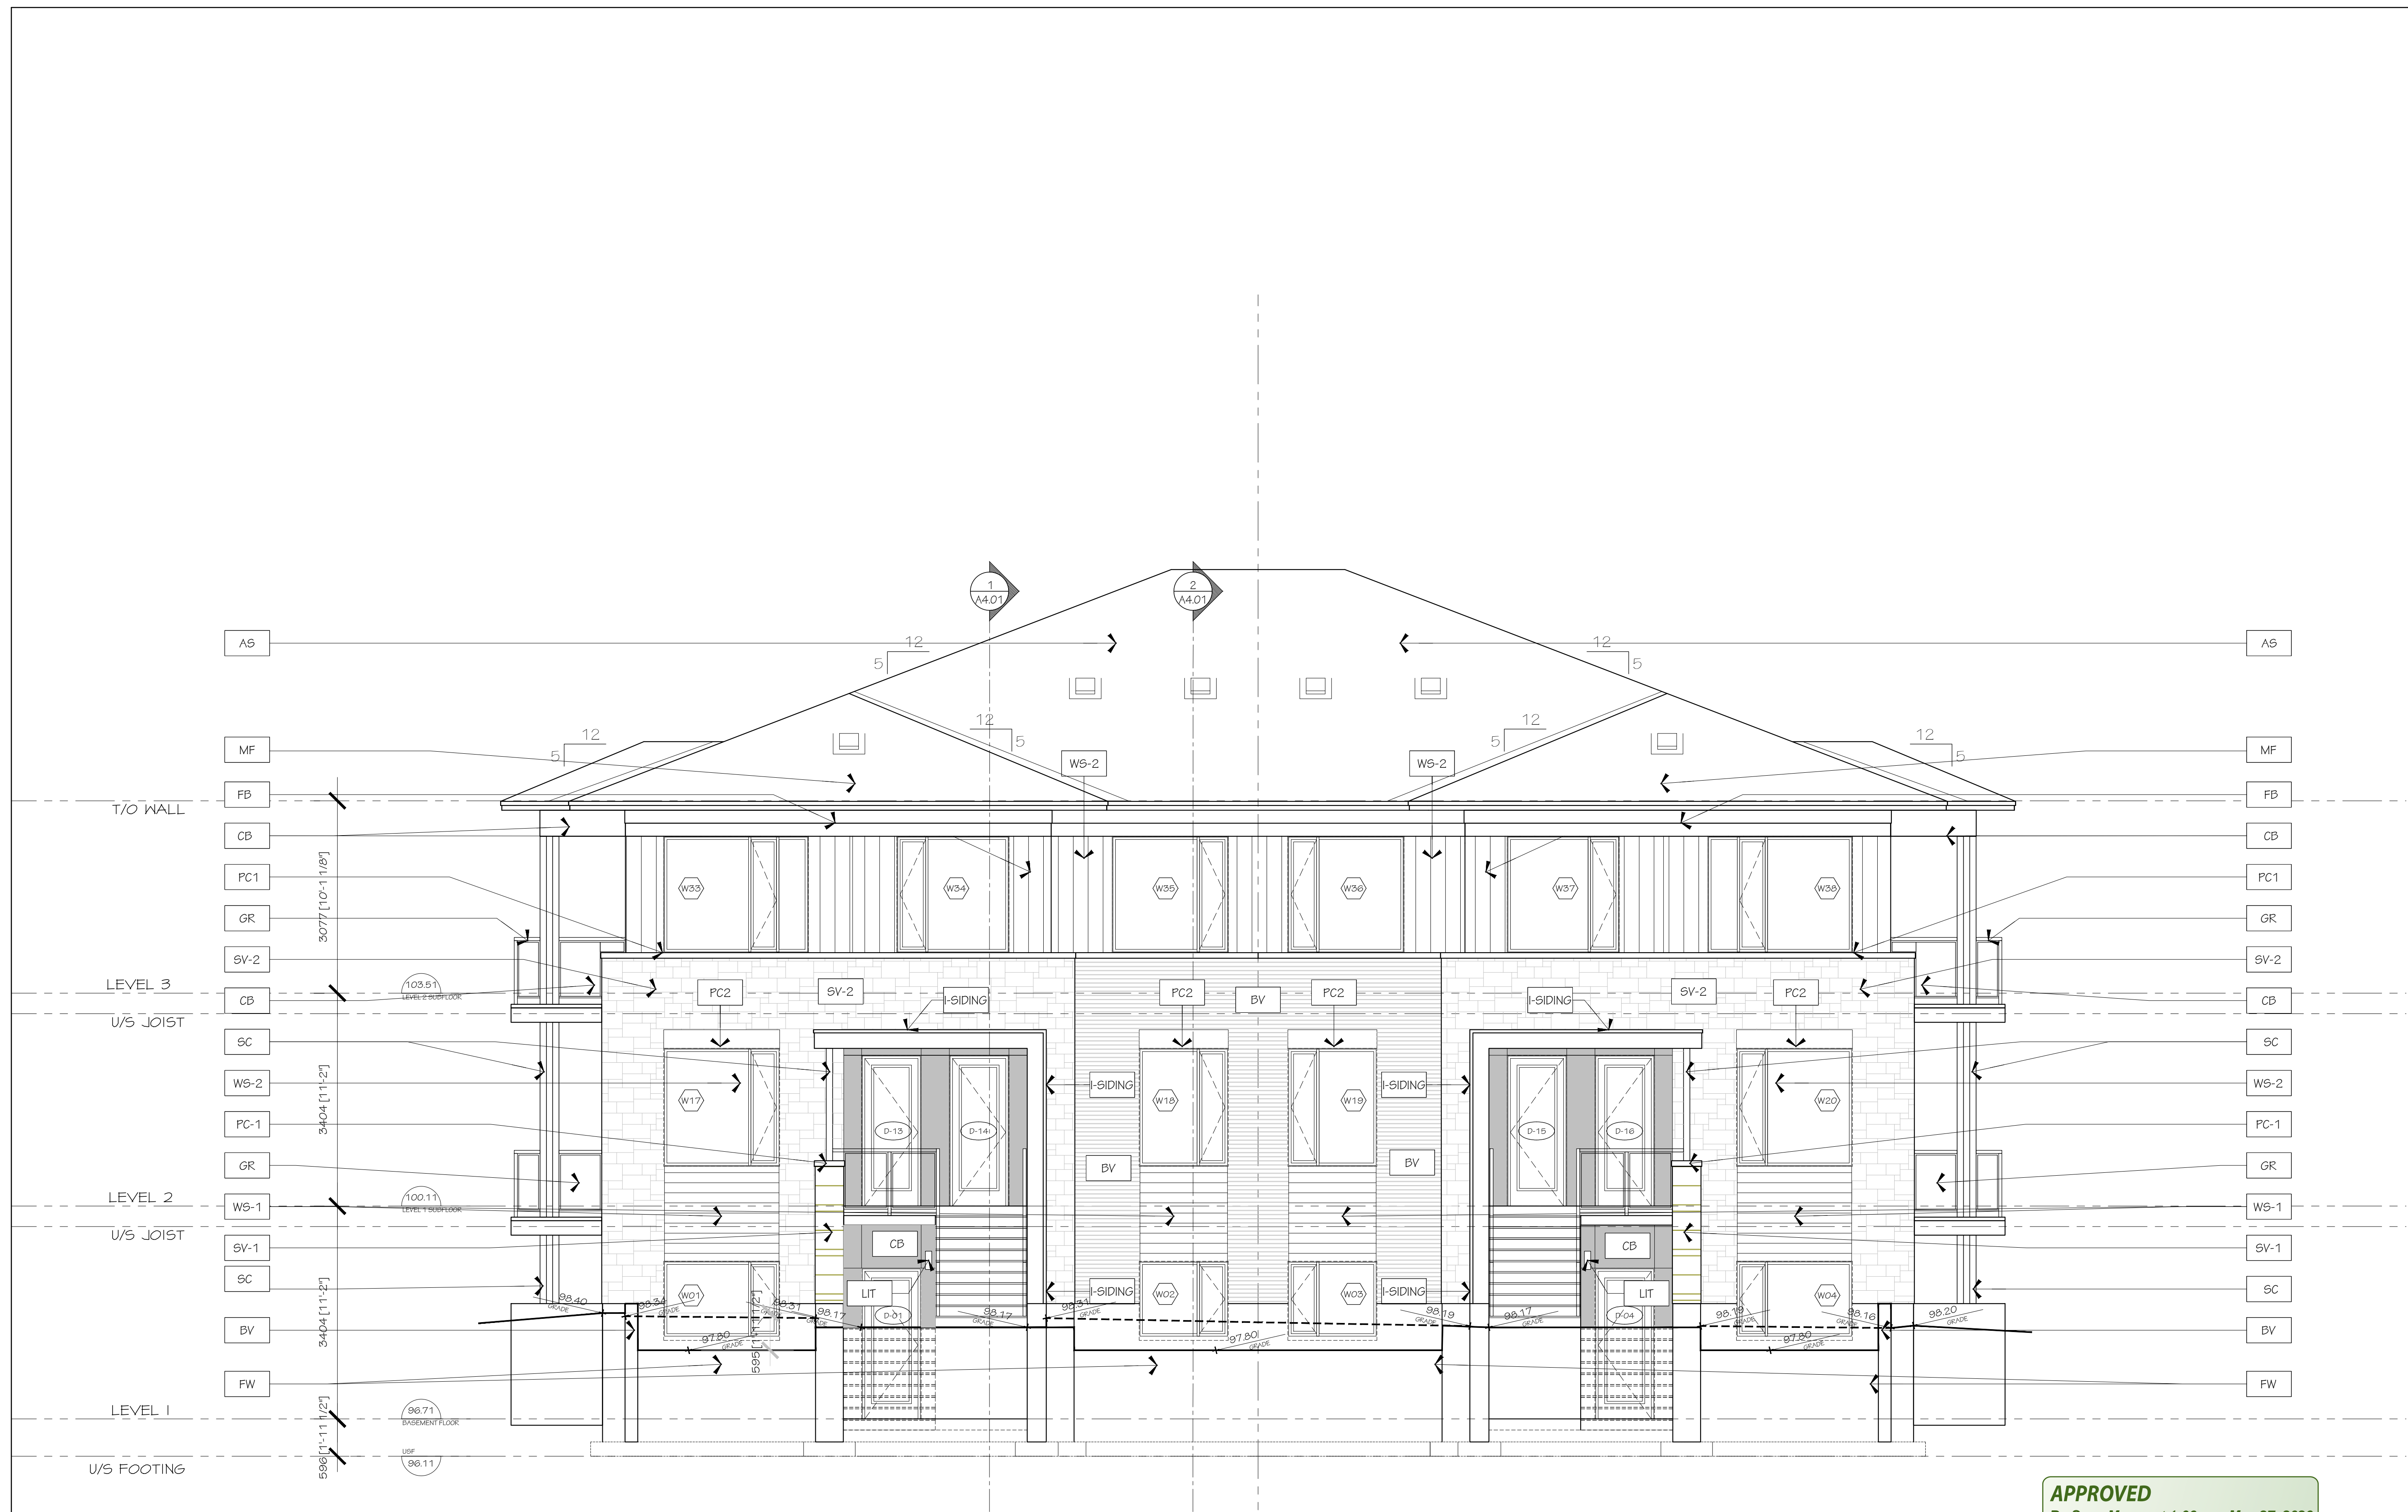

APPROVED
By Sean Moore at 1:06 pm, May 27, 2026

SM
SEAN MOORE MCIP, RPP
MANAGER, DEVELOPMENT REVIEW - WEST
PLANNING, INFRASTRUCTURE & ECONOMIC
DEVELOPMENT DEPARTMENT, CITY OF OTTAWA

no.	date	revision
1	06/12/2025	ISSUED FOR SITE PLAN

IT IS THE RESPONSIBILITY OF THE APPROPRIATE CONTRACTOR TO CHECK AND VERIFY ALL DIMENSIONS ON SITE AND REPORT ALL ERRORS AND/OR OMISSIONS TO THE ARCHITECT.
ALL CONTRACTORS MUST COMPLY WITH ALL PERTINENT CODES AND BY-LAWS.
DO NOT SCALE DRAWINGS.
THIS DRAWING MAY NOT BE USED FOR CONSTRUCTION UNTIL SIGNED.
COPYRIGHT RESERVED.



Hobin Architecture Incorporated
63 Pamela Street
Ottawa, Ontario
Canada K1S 5K7
T: 613-238-7200
F: 613-235-2005
E: mail@hobinarc.com
hobinarc.com




PROJECT/LOCATION:
TRAILVIEW VILLAGE
BUILDING 2

DRAWING TITLE:
SOUTH EAST
ELEVATION

DRAWN BY: KG	DATE: 01-29-2025	SCALE: 1:50
PROJECT: 2223		DRAWING NO.:
		2A3.02
REVISION NO.:		

PC2024-0509

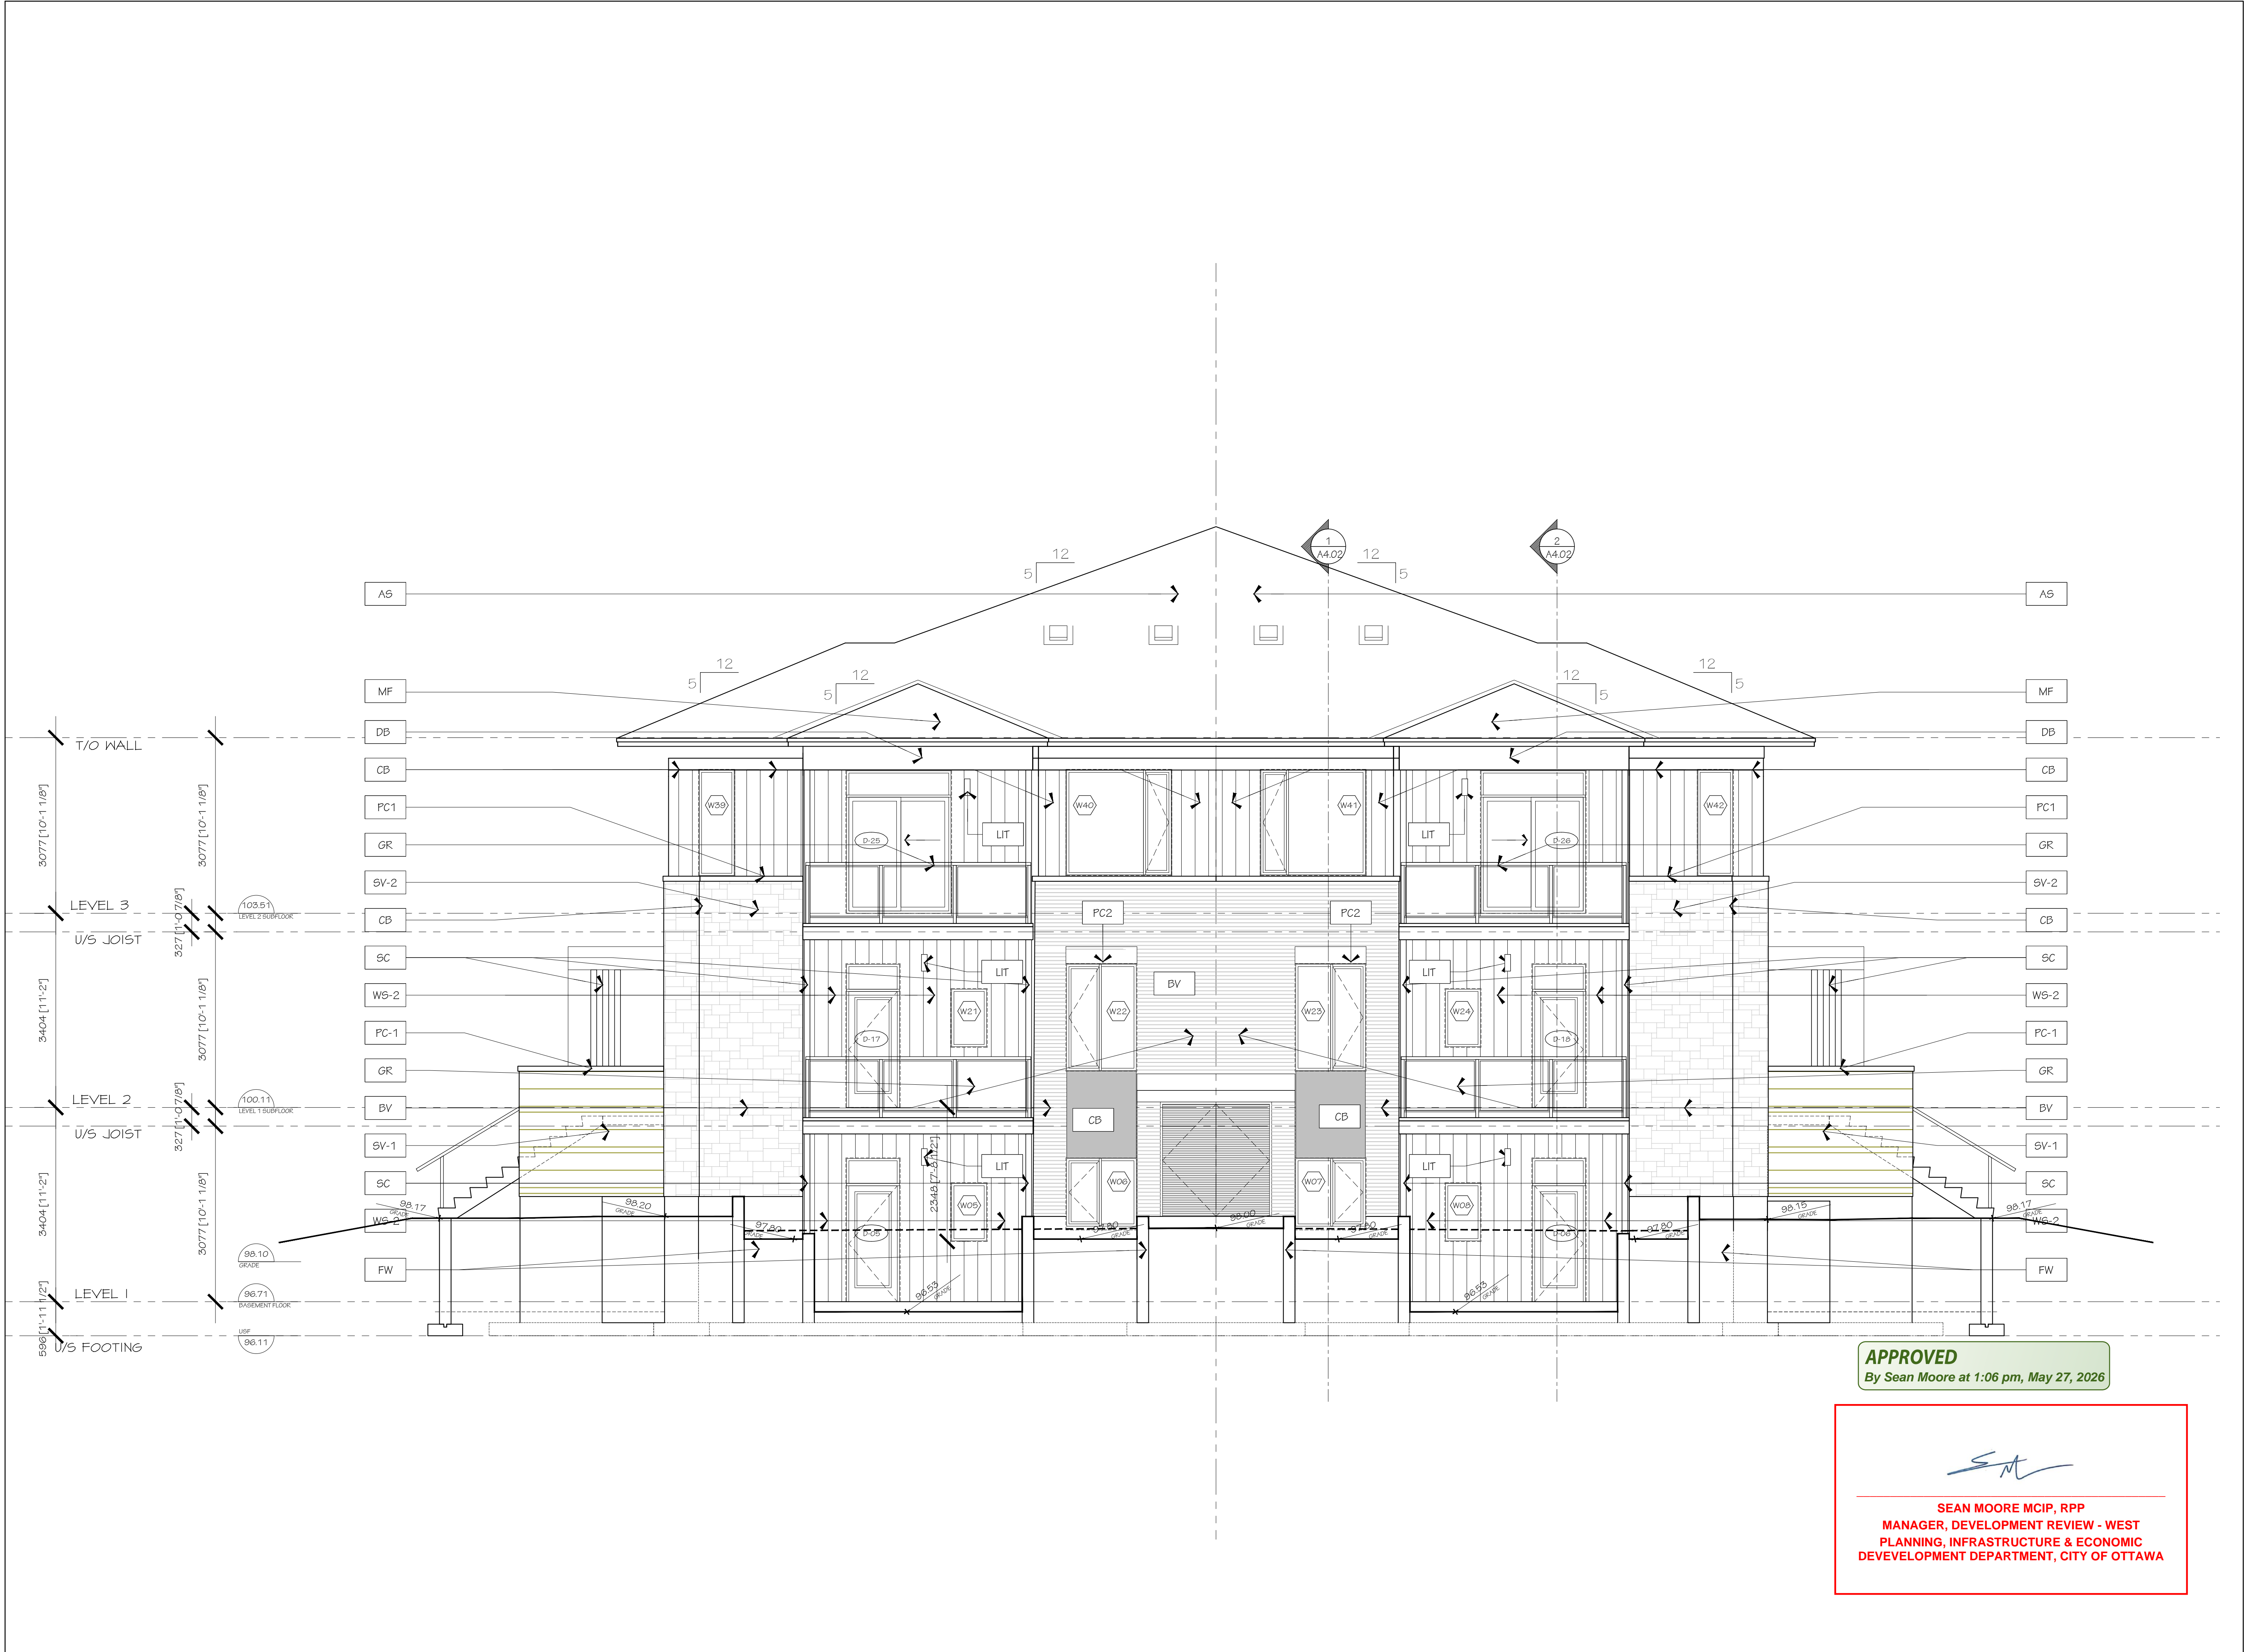

APPROVED
By Sean Moore at 1:06 pm, May 27, 2026

SM
SEAN MOORE MCIP, RPP
MANAGER, DEVELOPMENT REVIEW - WEST
PLANNING, INFRASTRUCTURE & ECONOMIC
DEVELOPMENT DEPARTMENT, CITY OF OTTAWA

1	08/12/2025	ISSUED FOR SITE PLAN
no.	date	revision

IT IS THE RESPONSIBILITY OF THE APPROPRIATE CONTRACTOR TO CHECK AND VERIFY ALL DIMENSIONS ON SITE AND REPORT ALL ERRORS AND/OR OMISSIONS TO THE ARCHITECT.
ALL CONTRACTORS MUST COMPLY WITH ALL PERTINENT CODES AND BY-LAWS.
DO NOT SCALE DRAWINGS.
THIS DRAWING MAY NOT BE USED FOR CONSTRUCTION UNTIL SIGNED.
COPYRIGHT RESERVED.




Hobin Architecture Incorporated
63 Pamela Street
Ottawa, Ontario
Canada K1S 9K7
T: 613-238-7200
F: 613-235-2005
E: mail@hobinarc.com
hobinarc.com



PROJECT/LOCATION: TRAILVIEW VILLAGE BUILDING 2		
DRAWING TITLE: NORTH EAST ELEVATION		
DRAWN BY: KG	DATE: 01-29-2025	SCALE: 1:50
PROJECT: 2223		DRAWING NO.:
		2A3.03
REVISION NO.:		

PC2024-0509

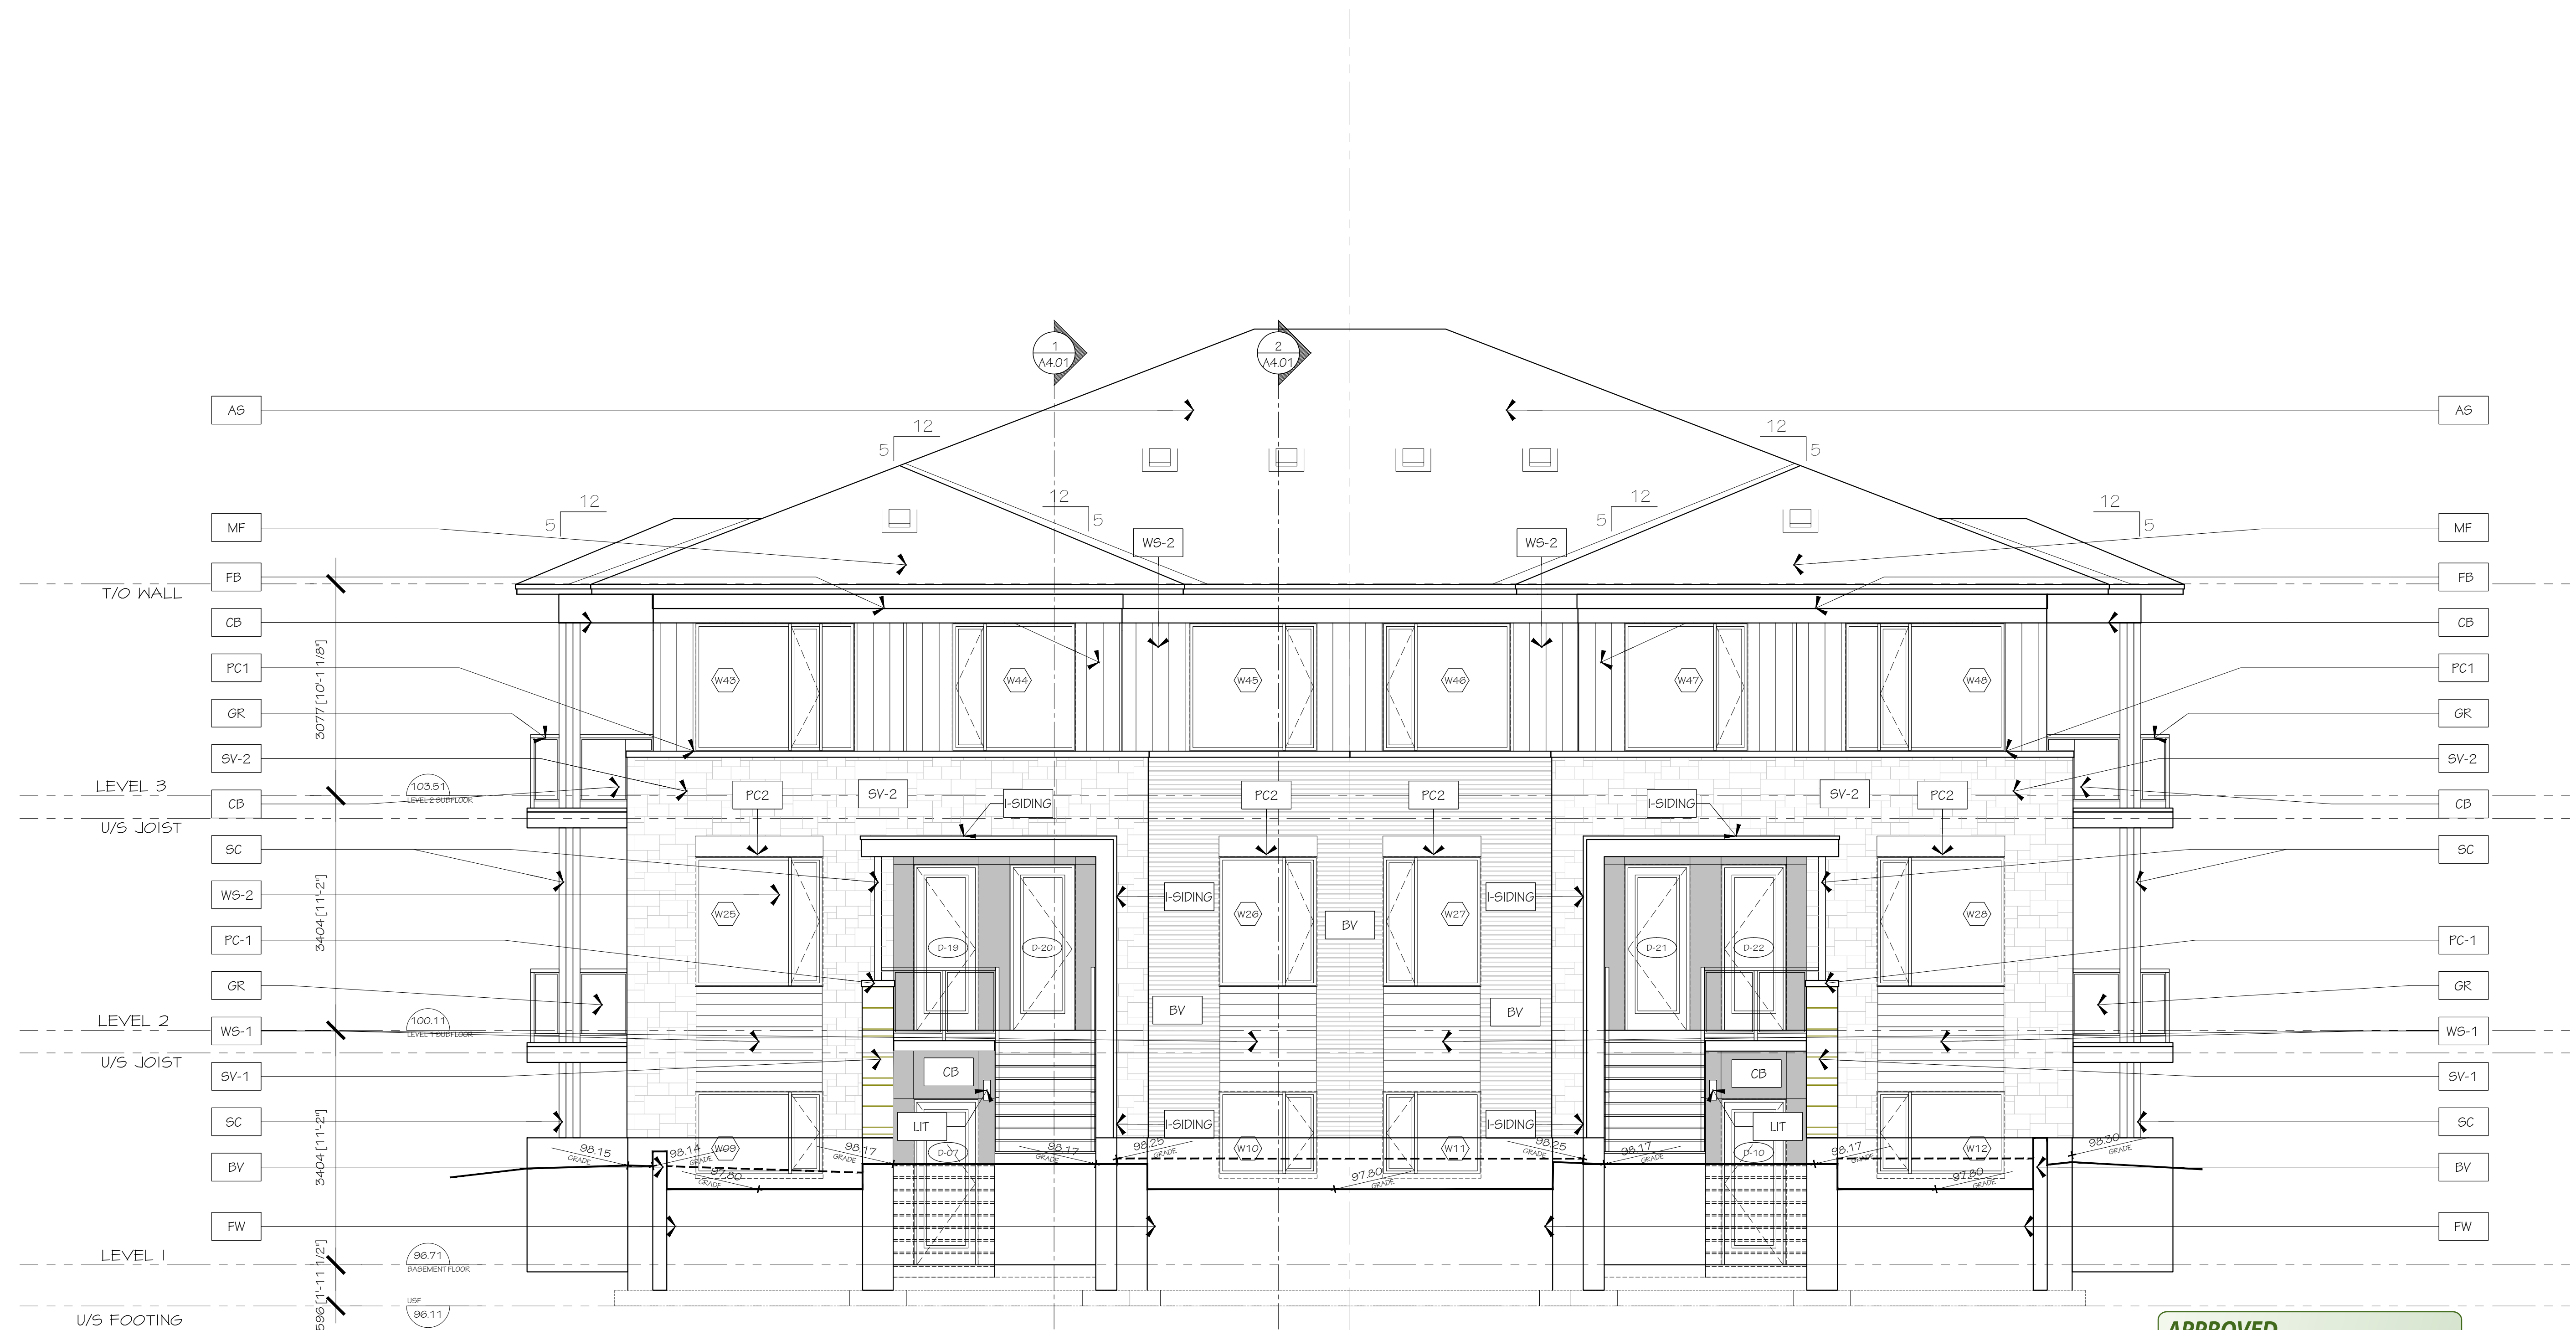

APPROVED
By Sean Moore at 1:06 pm, May 27, 2026

SM
SEAN MOORE MCIP, RPP
MANAGER, DEVELOPMENT REVIEW - WEST
PLANNING, INFRASTRUCTURE & ECONOMIC
DEVELOPMENT DEPARTMENT, CITY OF OTTAWA

1	08/12/2025	ISSUED FOR SITE PLAN
no.	date	revision
IT IS THE RESPONSIBILITY OF THE APPROPRIATE CONTRACTOR TO CHECK AND VERIFY ALL DIMENSIONS ON SITE AND REPORT ALL ERRORS AND/OR OMISSIONS TO THE ARCHITECT.		
ALL CONTRACTORS MUST COMPLY WITH ALL PERTINENT CODES AND BY-LAWS.		
DO NOT SCALE DRAWINGS.		
THIS DRAWING MAY NOT BE USED FOR CONSTRUCTION UNTIL SIGNED.		
COPYRIGHT RESERVED.		



Hobin Architecture Incorporated
63 Pamela Street
Ottawa, Ontario
Canada K1S 5K7
T: 613-238-7200
F: 613-235-2005
E: mail@hobinarc.com
hobinarc.com



PROJECT/LOCATION:
TRAILVIEW VILLAGE
BUILDING 2

DRAWING TITLE:
NORTH WEST
ELEVATION


DRAWN BY: K.G. DATE: 01-29-2025 SCALE: 1:50

PROJECT: 2223

DRAWING NO.: 2A3.04

REVISION NO.:

PC2024-0509

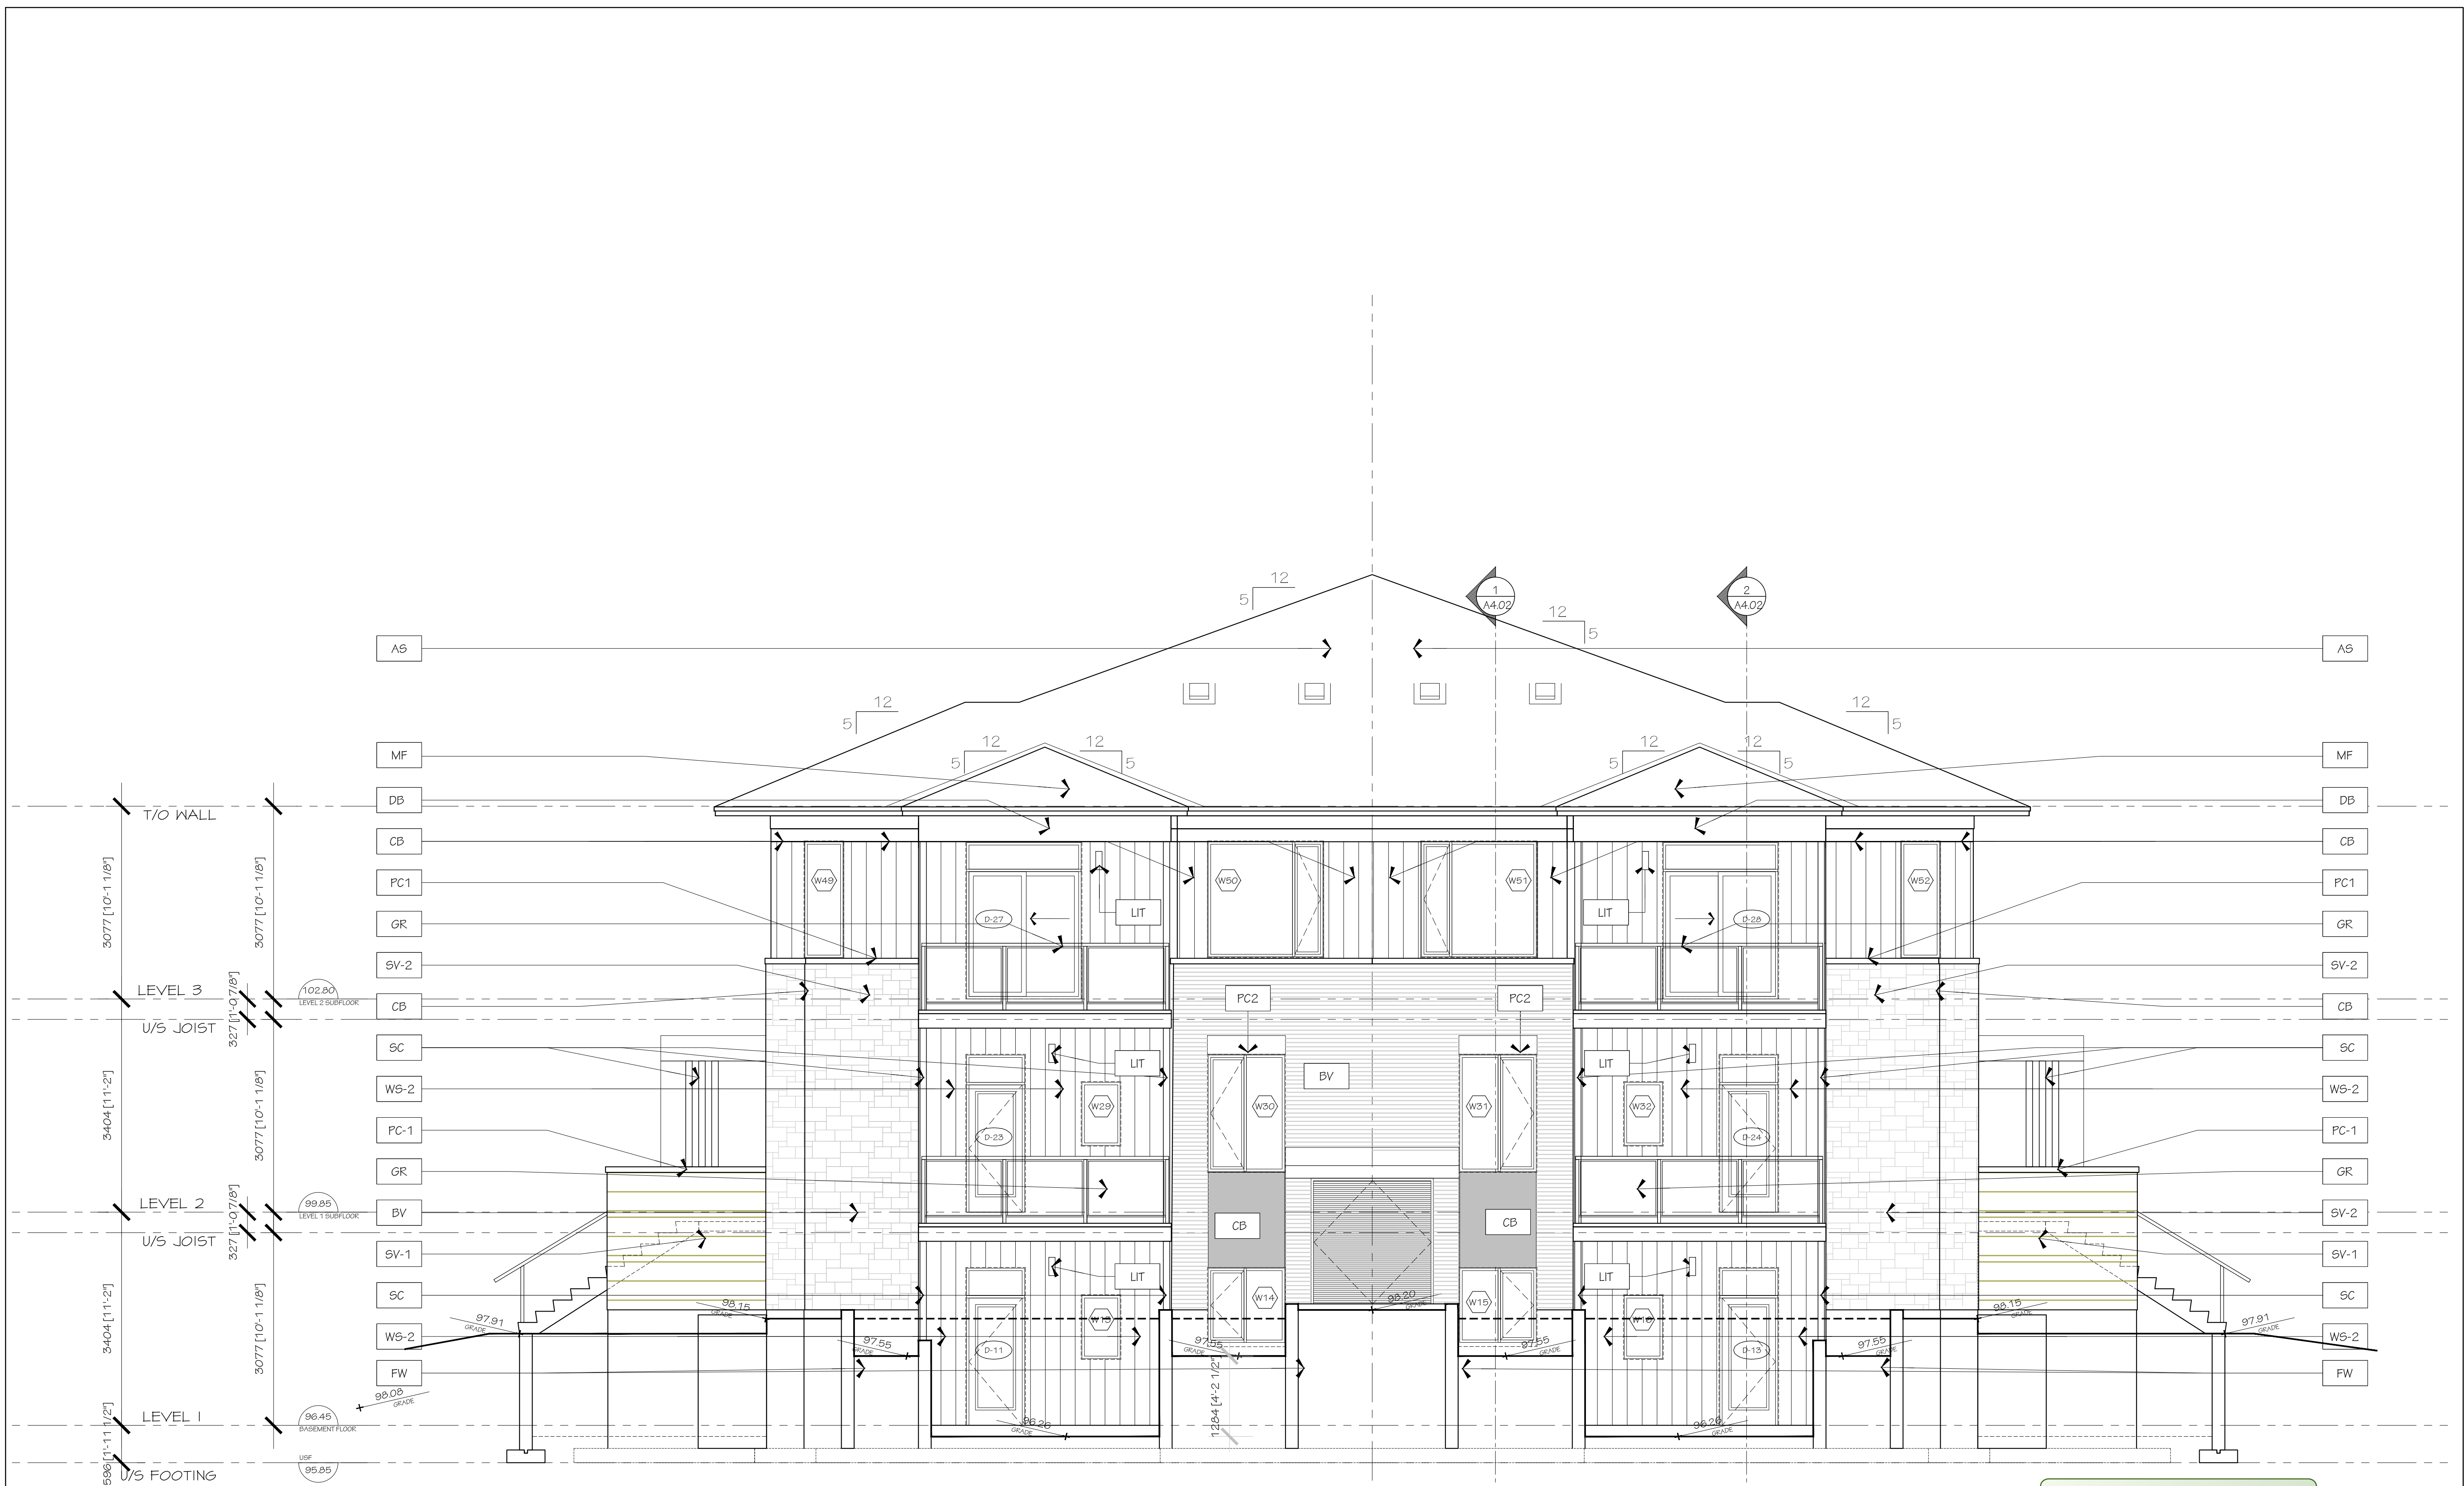

APPROVED
By Sean Moore at 1:06 pm, May 27, 2026

SM
SEAN MOORE MCIP, RPP
MANAGER, DEVELOPMENT REVIEW - WEST
PLANNING, INFRASTRUCTURE & ECONOMIC
DEVELOPMENT DEPARTMENT, CITY OF OTTAWA

no.	date	revision
1	06/12/2025	ISSUED FOR SITE PLAN

IT IS THE RESPONSIBILITY OF THE APPROPRIATE CONTRACTOR TO CHECK AND VERIFY ALL DIMENSIONS ON SITE AND REPORT ALL ERRORS AND/OR OMISSIONS TO THE ARCHITECT.
ALL CONTRACTORS MUST COMPLY WITH ALL PERTINENT CODES AND BY-LAWS.
DO NOT SCALE DRAWINGS.
THIS DRAWING MAY NOT BE USED FOR CONSTRUCTION UNTIL SIGNED.
COPYRIGHT RESERVED.



Hobin Architecture Incorporated
63 Pamela Street
Ottawa, Ontario
Canada K1S 9K7
T: 613-238-7200
F: 613-235-2005
E: mail@hobinarc.com
hobinarc.com



PROJECT/LOCATION:
TRAILVIEW VILLAGE
BUILDING 3

DRAWING TITLE:
SOUTH WEST
ELEVATION


DRAWN BY: K.G. DATE: 01-29-2025 SCALE: 1:50

PROJECT: 2223

DRAWING NO.: 3A3.01

REVISION NO.:

PC2024-0509

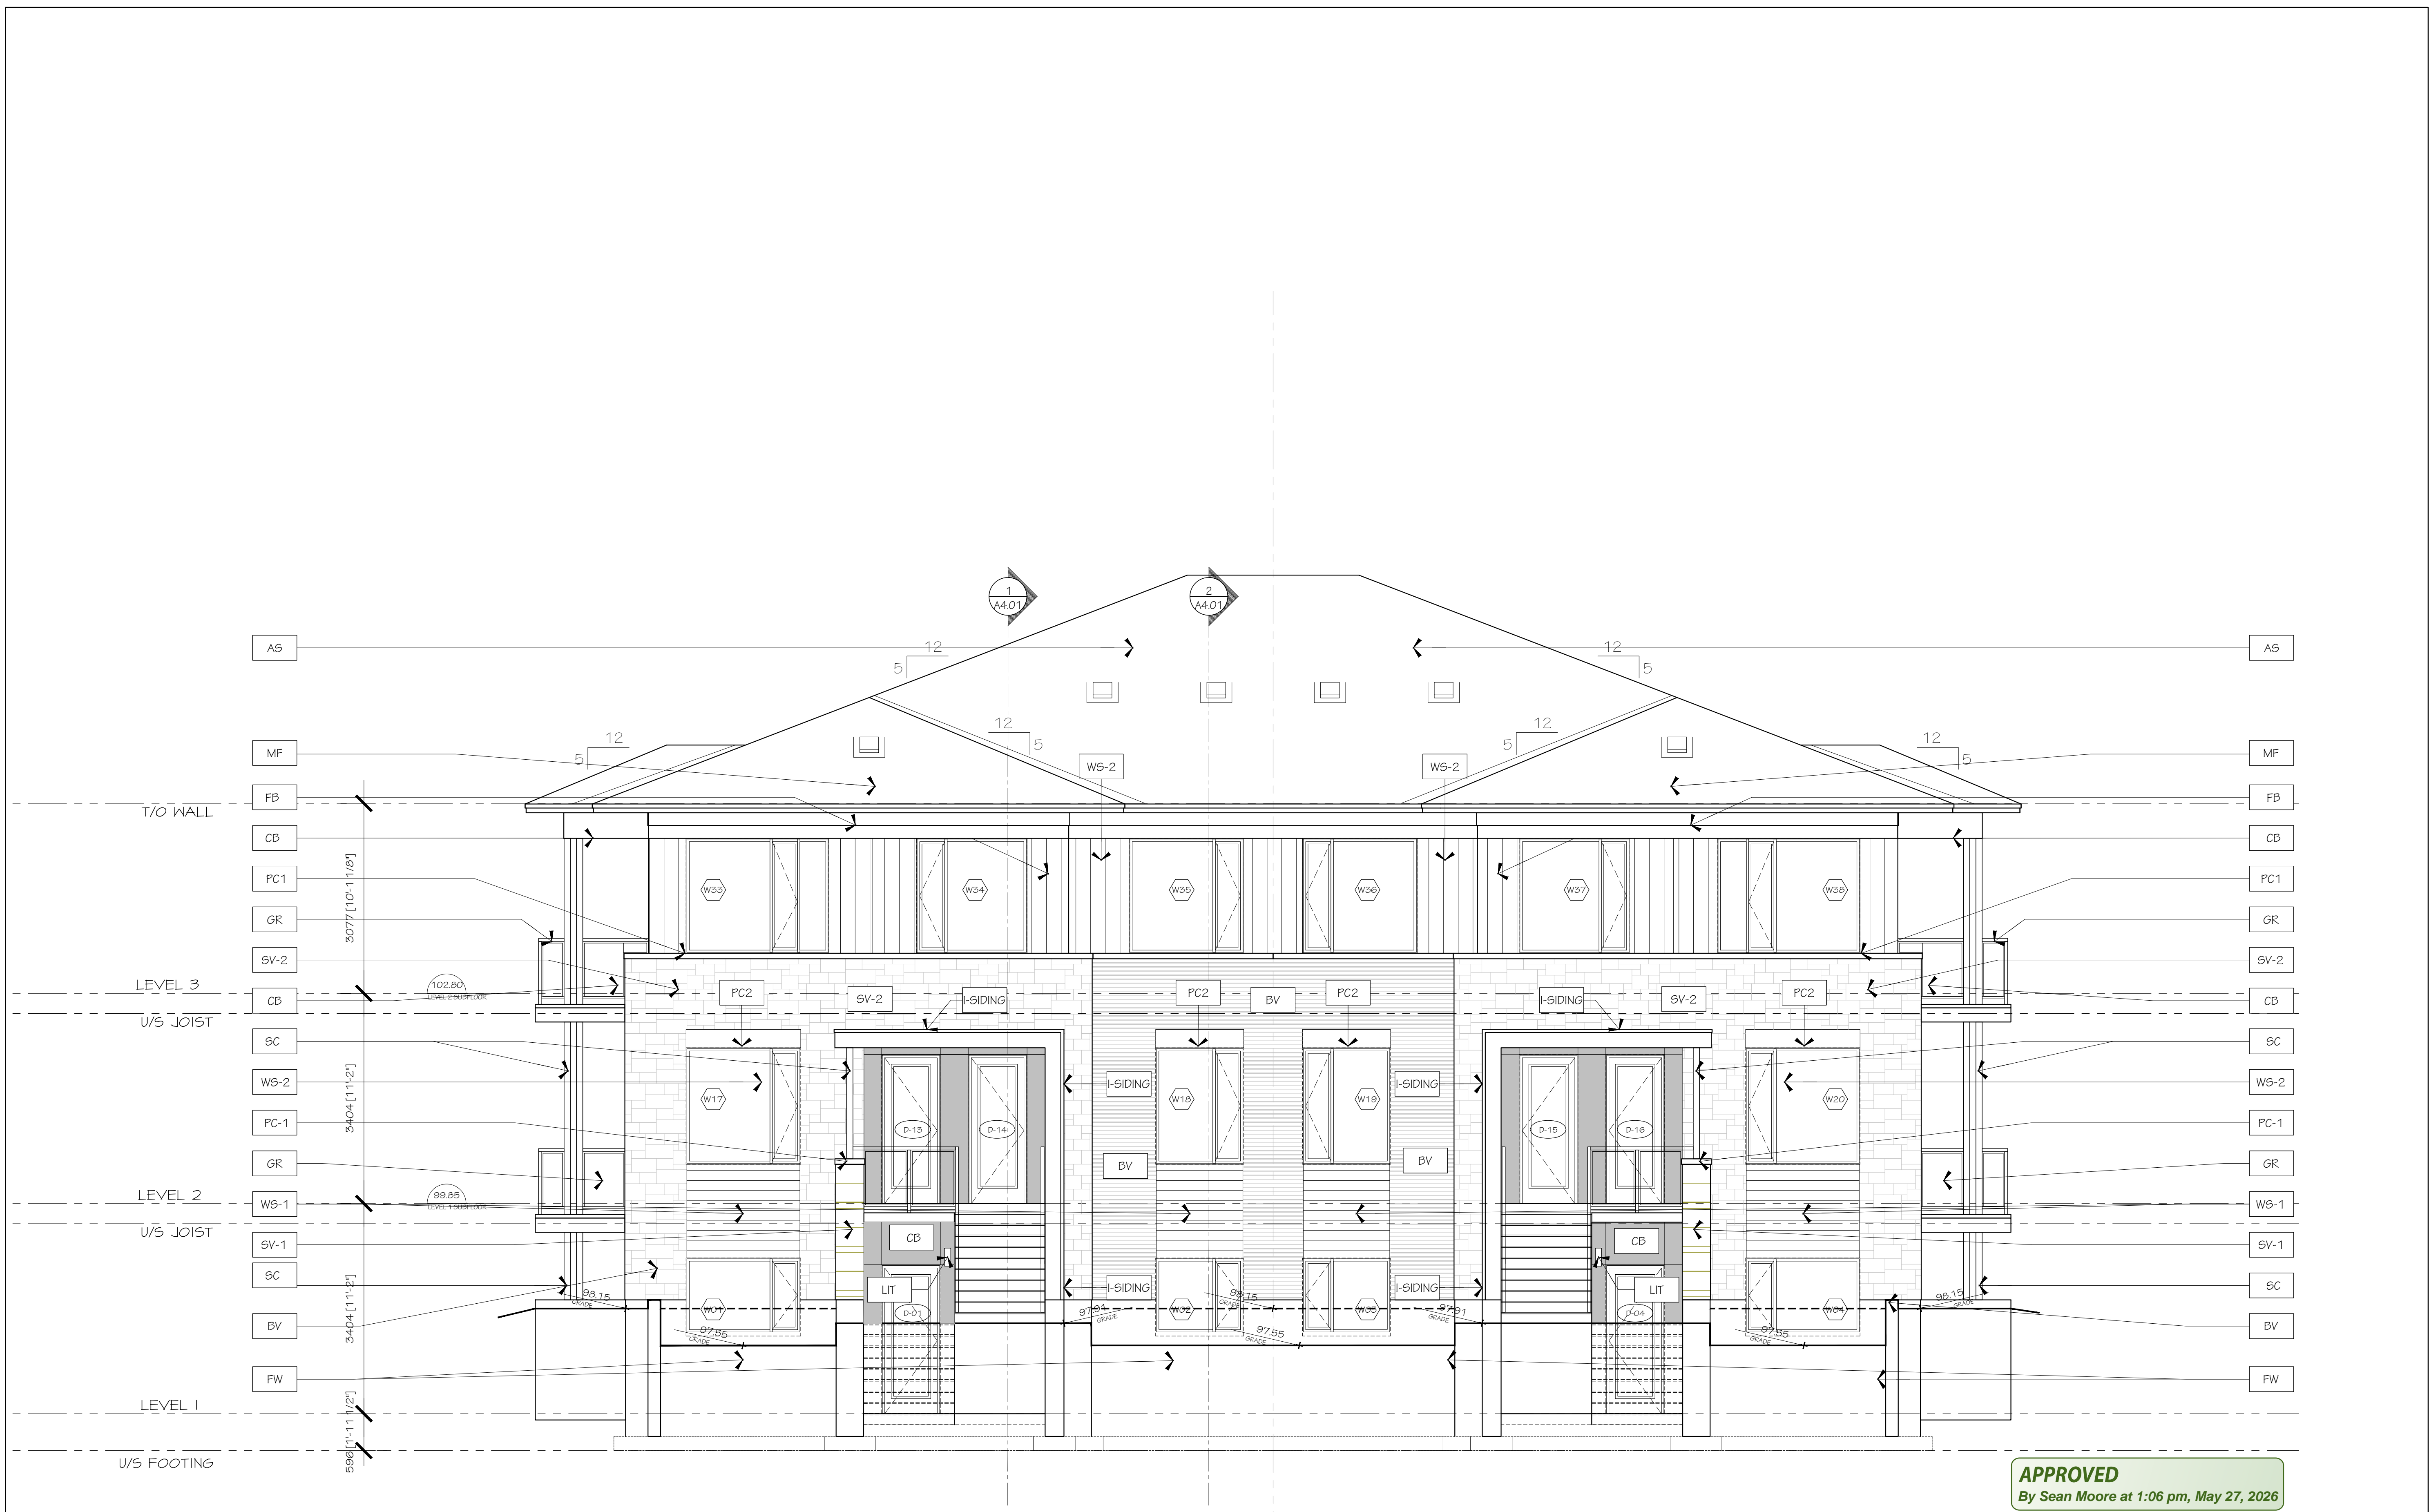

APPROVED
By Sean Moore at 1:06 pm, May 27, 2026

SM

SEAN MOORE MCIP, RPP
MANAGER, DEVELOPMENT REVIEW - WEST
PLANNING, INFRASTRUCTURE & ECONOMIC
DEVELOPMENT DEPARTMENT, CITY OF OTTAWA

no.	date	revision
1	08/12/2025	ISSUED FOR SITE PLAN

IT IS THE RESPONSIBILITY OF THE APPROPRIATE CONTRACTOR TO CHECK AND VERIFY ALL DIMENSIONS ON SITE AND REPORT ALL ERRORS AND/OR OMISSIONS TO THE ARCHITECT.

ALL CONTRACTORS MUST COMPLY WITH ALL PERTINENT CODES AND BY-LAWS.

DO NOT SCALE DRAWINGS.

THIS DRAWING MAY NOT BE USED FOR CONSTRUCTION UNTIL SIGNED.

COPYRIGHT RESERVED.



Hobin Architecture Incorporated
63 Pamela Street
Ottawa, Ontario
Canada K1S 9K7
T: 613-238-7200
F: 613-235-2005
E: mail@hobinarc.com
hobinarc.com



PROJECT/LOCATION:
TRAILVIEW VILLAGE
BUILDING 3

DRAWING TITLE:
SOUTH EAST
ELEVATION

DRAWN BY: KG	DATE: 01-29-2025	SCALE: 1:50
-----------------	---------------------	----------------

PROJECT: 2223

DRAWING NO.:

3A3.02

REVISION NO.:

PC2024-0509



APPROVED
By Sean Moore at 1:06 pm, May 27, 2026

SM

SEAN MOORE MCIP, RPP
MANAGER, DEVELOPMENT REVIEW - WEST
PLANNING, INFRASTRUCTURE & ECONOMIC
DEVELOPMENT DEPARTMENT, CITY OF OTTAWA

1	06/12/2025	ISSUED FOR SITE PLAN
no.	date	revision

IT IS THE RESPONSIBILITY OF THE APPROPRIATE CONTRACTOR TO CHECK AND VERIFY ALL DIMENSIONS ON SITE AND REPORT ALL ERRORS AND/OR OMISSIONS TO THE ARCHITECT.

ALL CONTRACTORS MUST COMPLY WITH ALL PERTINENT CODES AND BY-LAWS.

DO NOT SCALE DRAWINGS.

THIS DRAWING MAY NOT BE USED FOR CONSTRUCTION UNTIL SIGNED.

COPYRIGHT RESERVED.



Hobin Architecture Incorporated
63 Pamela Street
Ottawa, Ontario
Canada K1S 9K7
T: 613-238-7200
F: 613-235-2005
E: mail@hobinarc.com
hobinarc.com

PROJECT/LOCATION:
TRAILVIEW VILLAGE
BUILDING 3

DRAWING TITLE:
NORTH WEST
ELEVATION

DRAWN BY: KG	DATE: 01-29-2025	SCALE: 1:50
-----------------	---------------------	----------------


PROJECT: 2223

DRAWING NO.:

3A3.04

REVISION NO.:

PC2024-0509

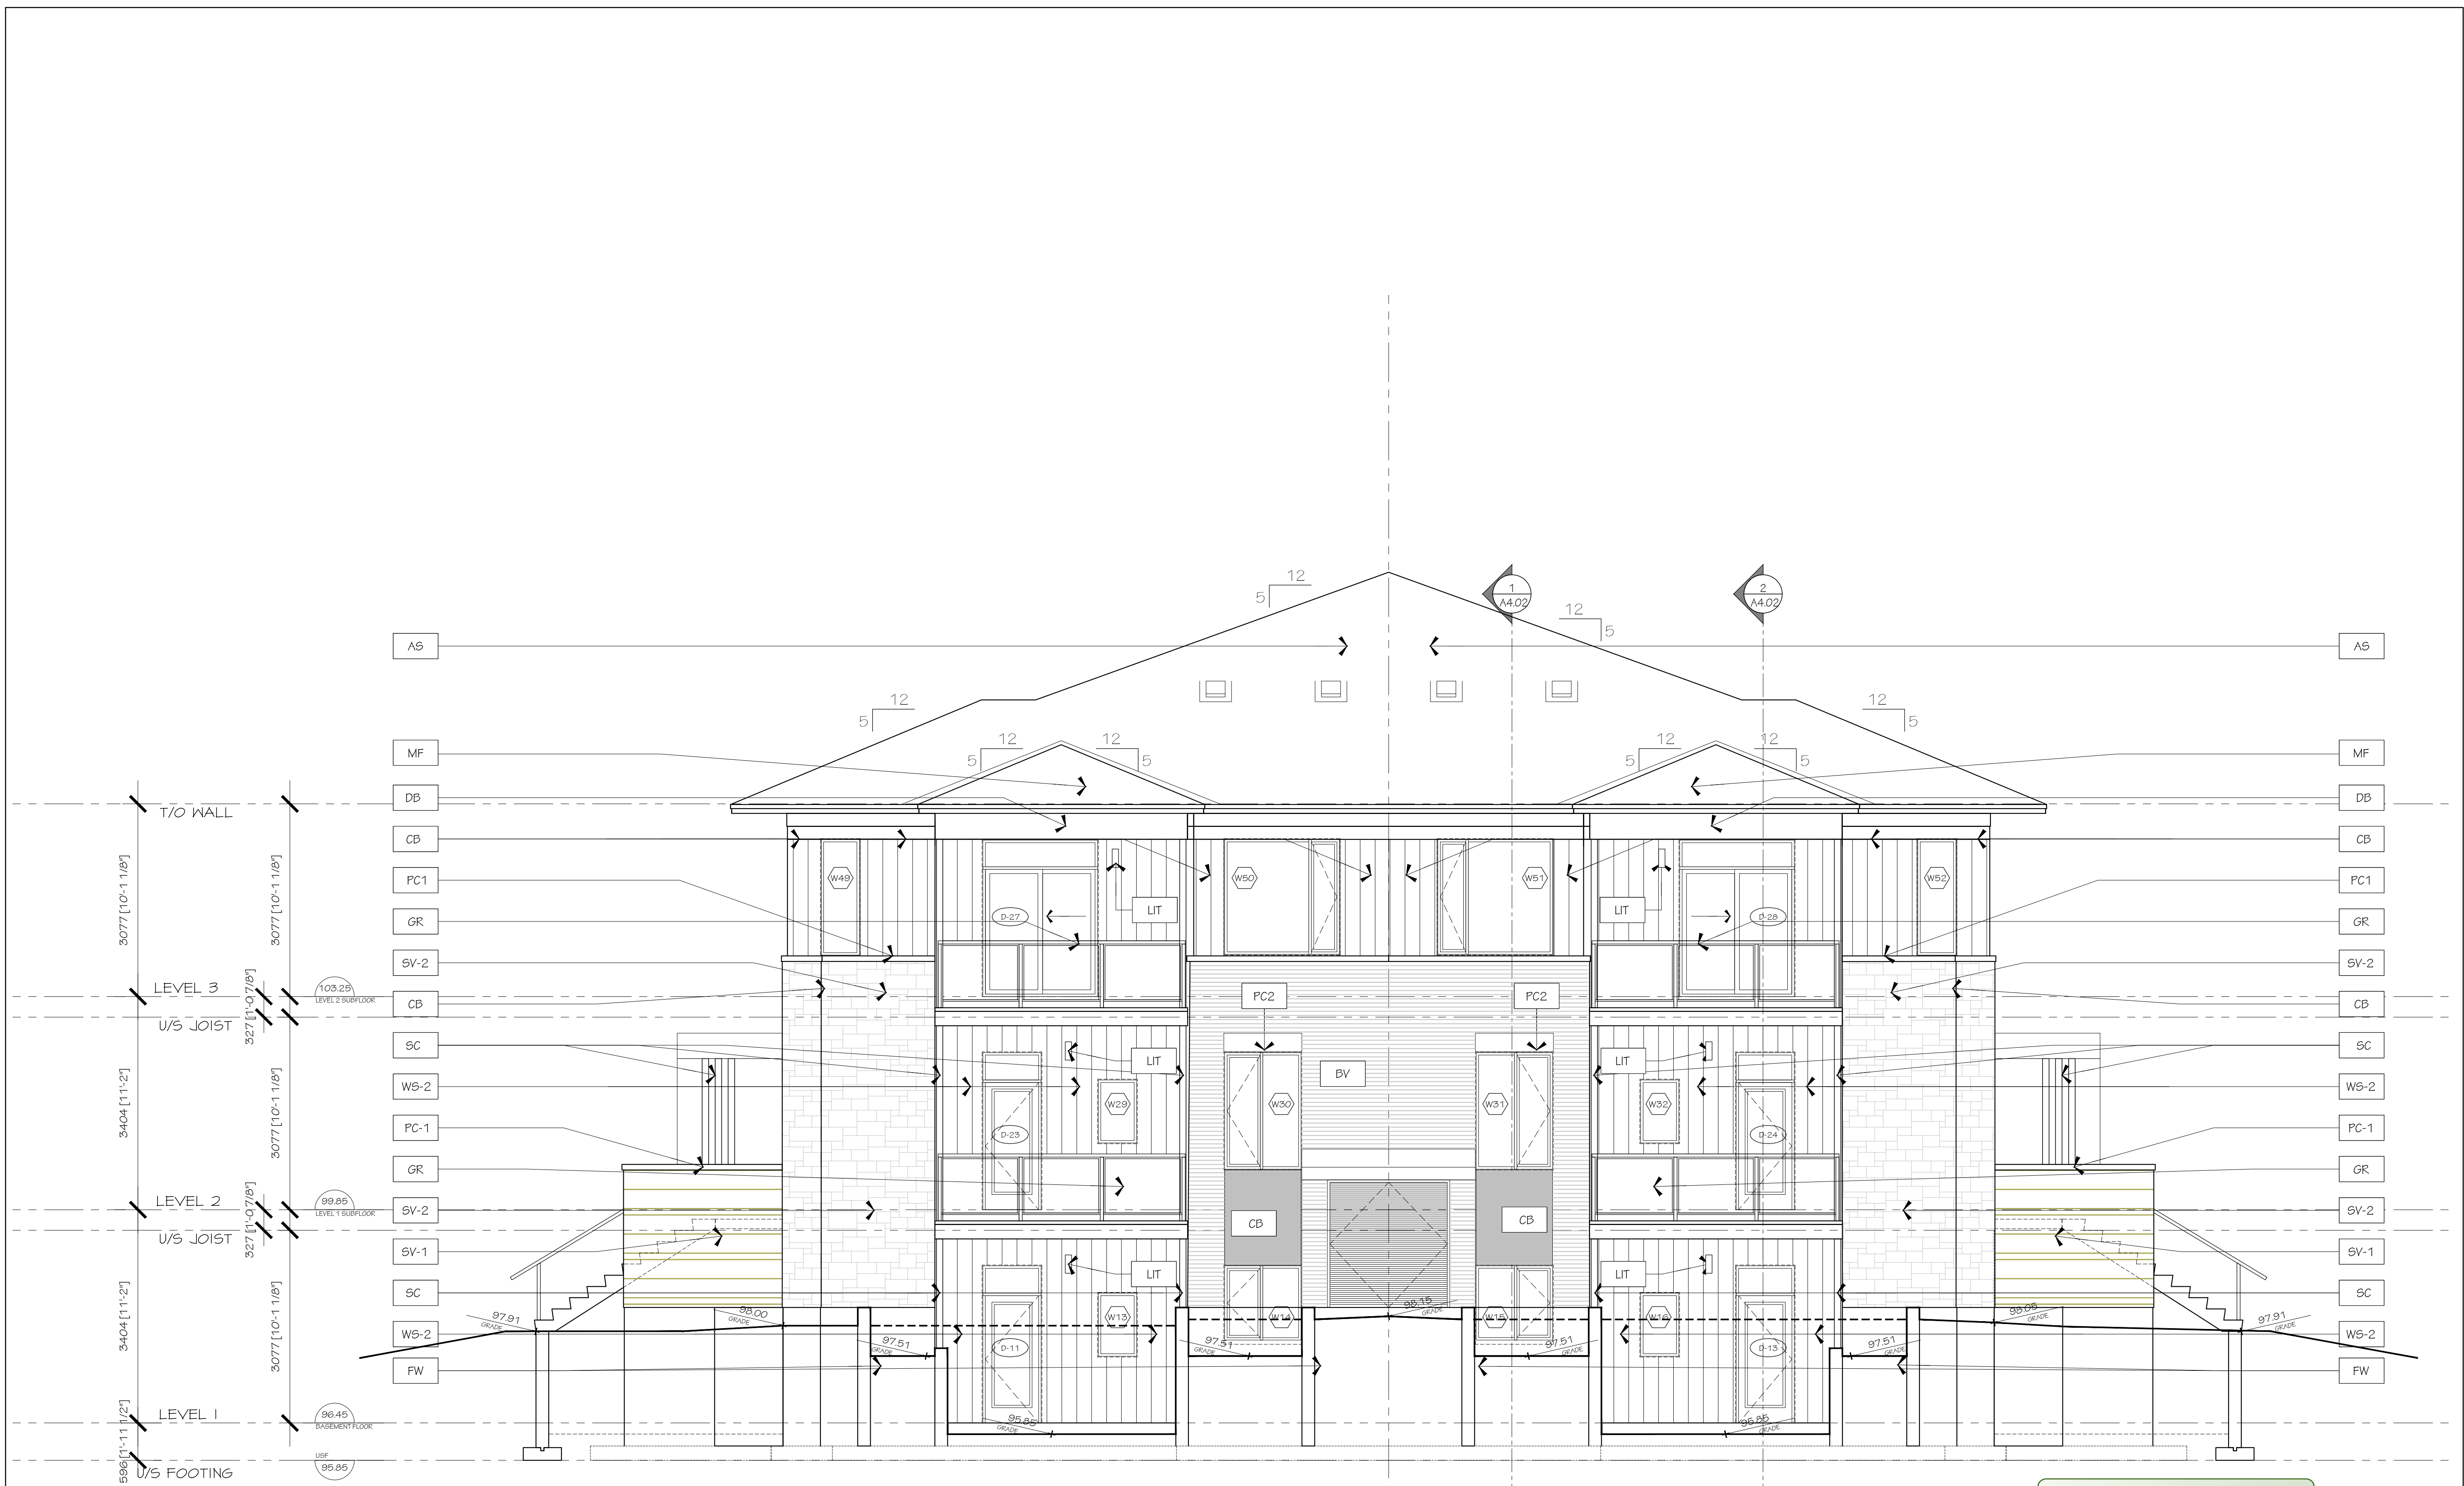

APPROVED
By Sean Moore at 1:06 pm, May 27, 2026

SM
SEAN MOORE MCIP, RPP
MANAGER, DEVELOPMENT REVIEW - WEST
PLANNING, INFRASTRUCTURE & ECONOMIC
DEVELOPMENT DEPARTMENT, CITY OF OTTAWA

no.	date	revision
1	06/12/2025	ISSUED FOR SITE PLAN

IT IS THE RESPONSIBILITY OF THE APPROPRIATE CONTRACTOR TO CHECK AND VERIFY ALL DIMENSIONS ON SITE AND REPORT ALL ERRORS AND/OR OMISSIONS TO THE ARCHITECT.
ALL CONTRACTORS MUST COMPLY WITH ALL PERTINENT CODES AND BY-LAWS.
DO NOT SCALE DRAWINGS.
THIS DRAWING MAY NOT BE USED FOR CONSTRUCTION UNTIL SIGNED.
COPYRIGHT RESERVED.



Hobin Architecture Incorporated
63 Parnilla Street
Ottawa, Ontario
Canada K1S 5K7
T: 613-238-7200
F: 613-235-2005
E: mail@hobinarc.com
hobinarc.com



PROJECT/LOCATION:
TRAILVIEW VILLAGE
BUILDING 4

DRAWING TITLE:
SOUTH WEST
ELEVATION


DRAWN BY: KG DATE: 01-29-2025 SCALE: 1:50

PROJECT: 2223

DRAWING NO.: 4A3.01

REVISION NO.:

PC2024-0509

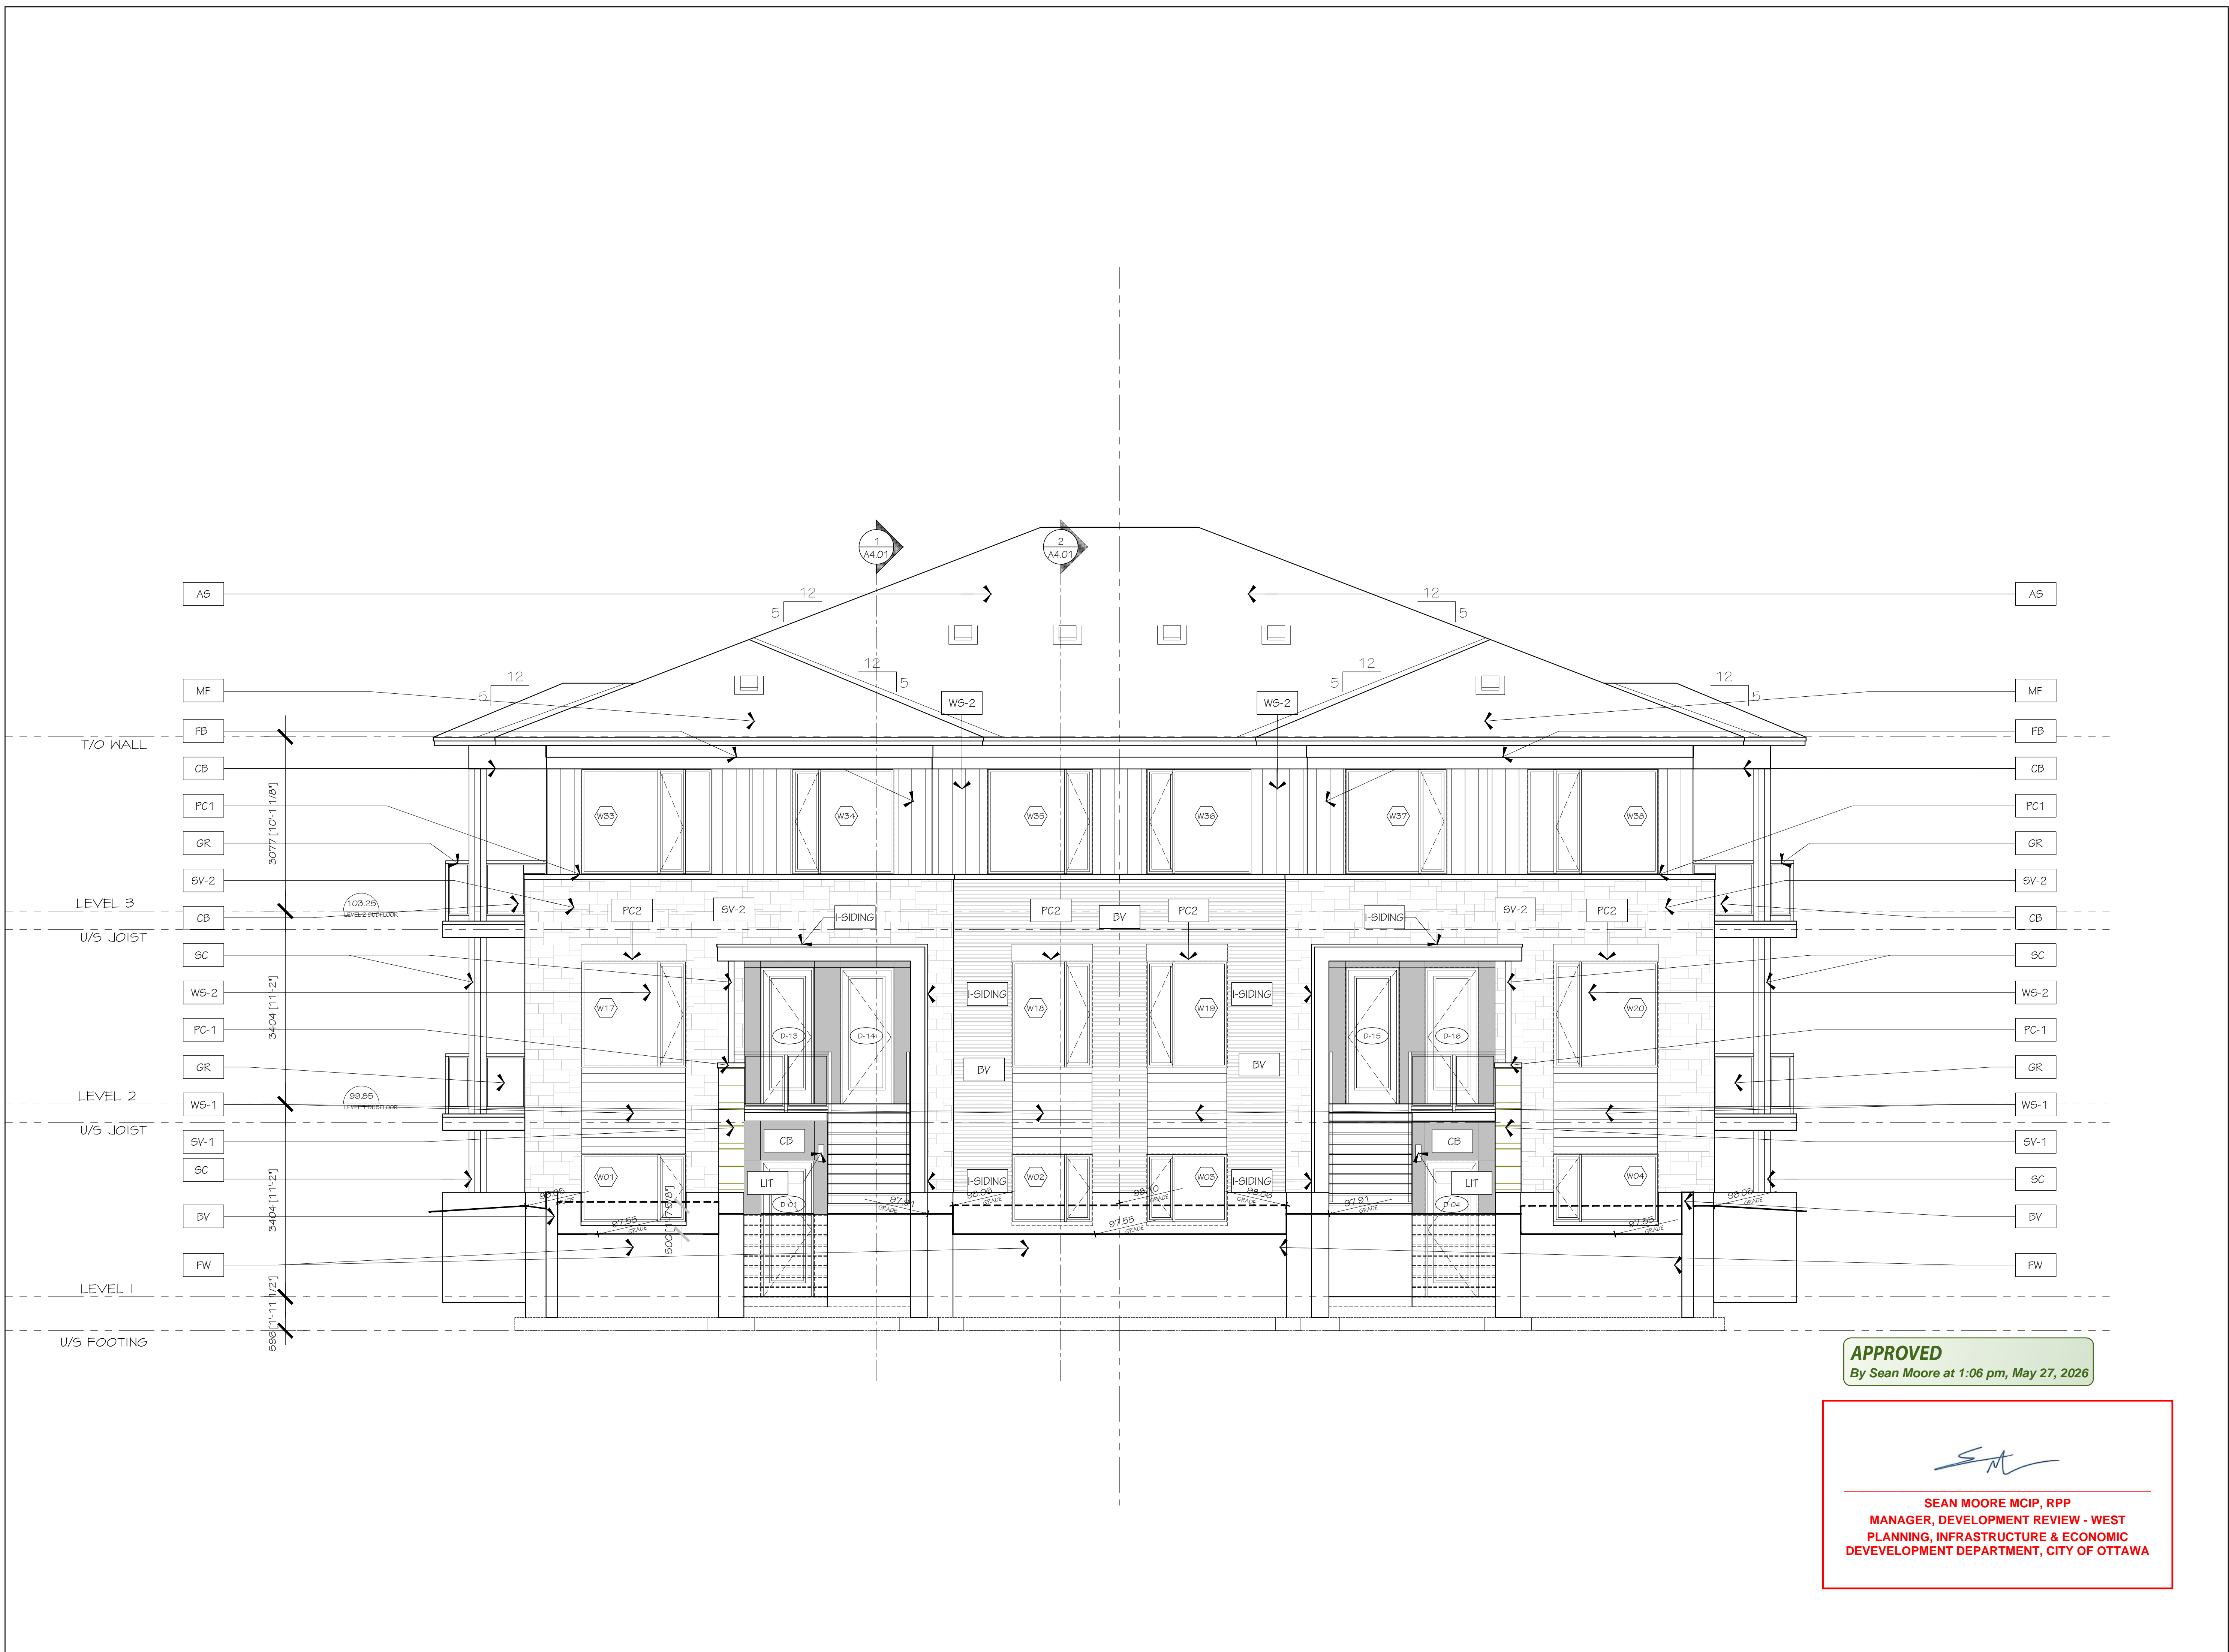

APPROVED
By Sean Moore at 1:06 pm, May 27, 2026

SM

SEAN MOORE MCIP, RPP
MANAGER, DEVELOPMENT REVIEW - WEST
PLANNING, INFRASTRUCTURE & ECONOMIC
DEVELOPMENT DEPARTMENT, CITY OF OTTAWA

1	06/12/2025	ISSUED FOR SITE PLAN
no.	date	revision



IT IS THE RESPONSIBILITY OF THE APPROPRIATE CONTRACTOR TO CHECK AND VERIFY ALL DIMENSIONS ON SITE AND REPORT ALL ERRORS AND/OR OMISSIONS TO THE ARCHITECT.
ALL CONTRACTORS MUST COMPLY WITH ALL PERTINENT CODES AND BY-LAWS.
DO NOT SCALE DRAWINGS.
THIS DRAWING MAY NOT BE USED FOR CONSTRUCTION UNTIL SIGNED.
COPYRIGHT RESERVED.



Hobin Architecture Incorporated
63 Pamela Street
Ottawa, Ontario
Canada K1S 5K7
T: 613-238-7200
F: 613-235-2005
E: mail@hobinarc.com
hobinarc.com



PROJECT/LOCATION: TRAILVIEW VILLAGE BUILDING 4		
DRAWING TITLE: SOUTH EAST ELEVATION		
DRAWN BY: KG	DATE: 01-29-2025	SCALE: 1:50
PROJECT: 2223		DRAWING NO.:
		4A3.02
		REVISION NO.:

 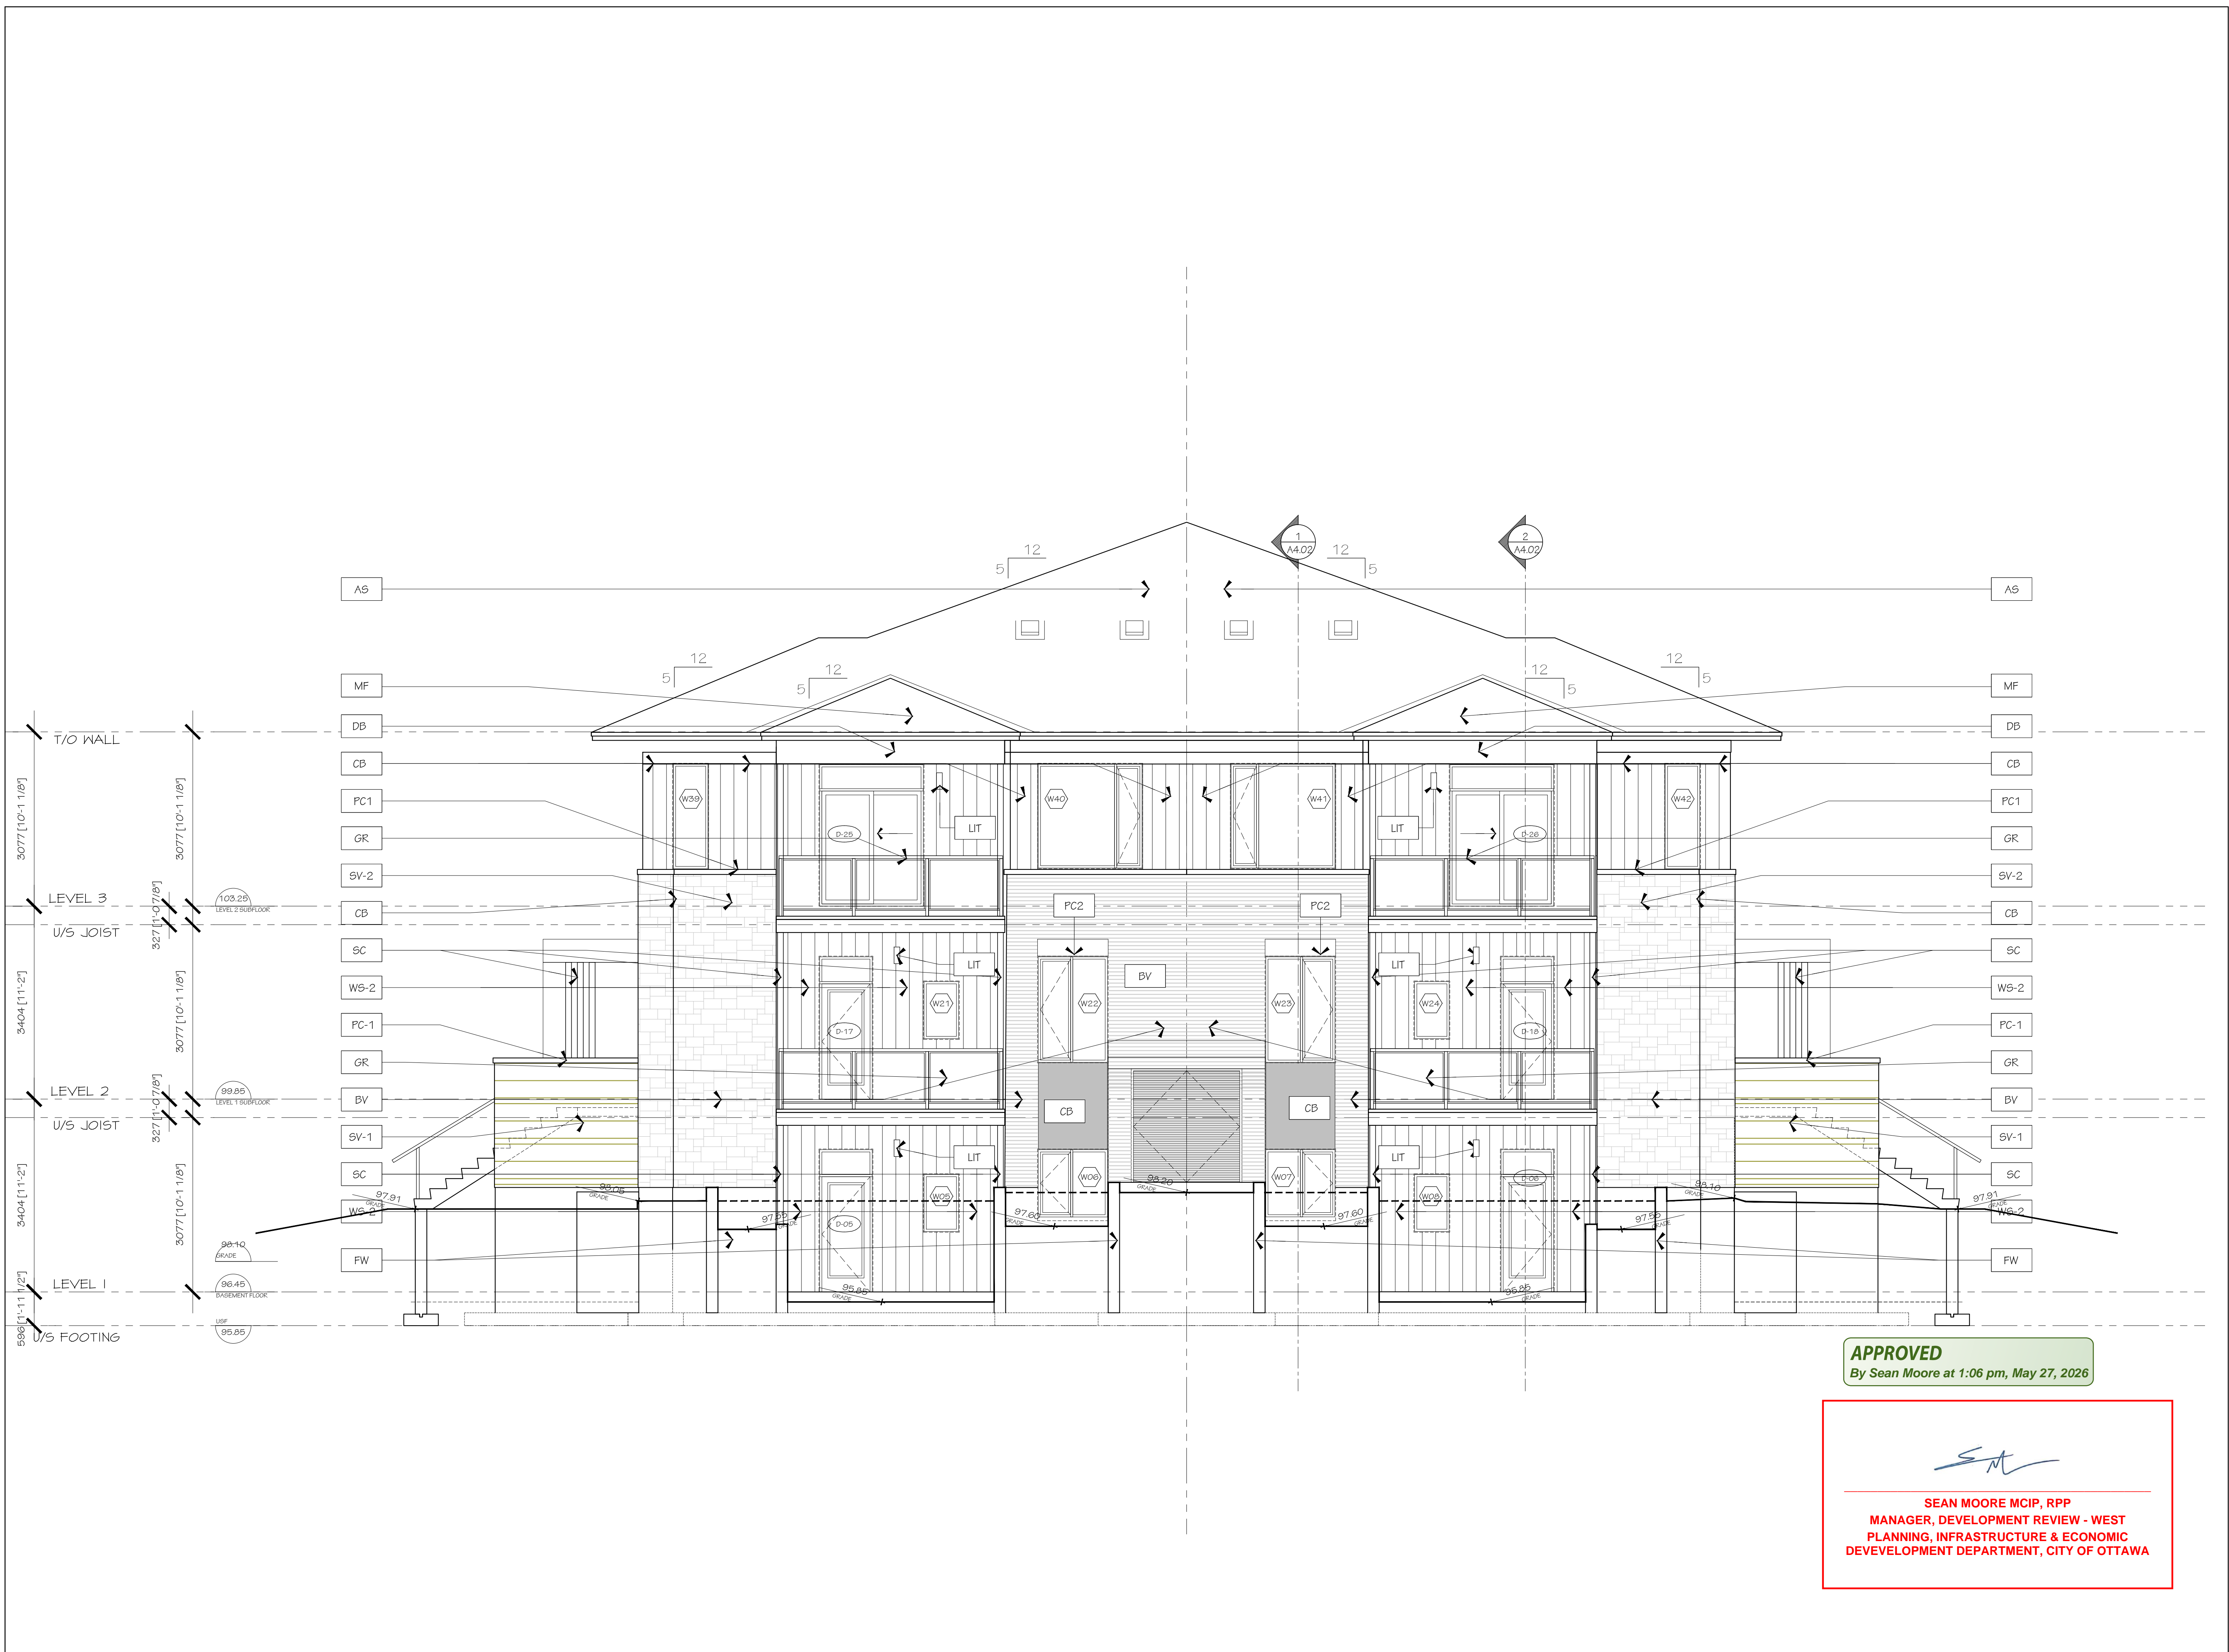

1 08/12/2025 ISSUED FOR SITE PLAN

no.	date	revision

IT IS THE RESPONSIBILITY OF THE APPROPRIATE CONTRACTOR TO CHECK AND VERIFY ALL DIMENSIONS ON SITE AND REPORT ALL ERRORS AND/OR OMISSIONS TO THE ARCHITECT.

ALL CONTRACTORS MUST COMPLY WITH ALL PERTINENT CODES AND BY-LAWS.

DO NOT SCALE DRAWINGS.

THIS DRAWING MAY NOT BE USED FOR CONSTRUCTION UNTIL SIGNED.

COPYRIGHT RESERVED.



Hobin Architecture Incorporated
 63 Parnilla Street
 Ottawa, Ontario
 Canada K1S 5K7
 T: 613-238-7200
 F: 613-235-2005
 E: mail@hobinarc.com
 hobinarc.com

APPROVED
 By Sean Moore at 1:06 pm, May 27, 2026


SM

SEAN MOORE MCIP, RPP
 MANAGER, DEVELOPMENT REVIEW - WEST
 PLANNING, INFRASTRUCTURE & ECONOMIC
 DEVELOPMENT DEPARTMENT, CITY OF OTTAWA

PROJECT/LOCATION:
 TRAILVIEW VILLAGE
 BUILDING 4

DRAWING TITLE:
 NORTH EAST
 ELEVATION

DRAWN BY: KG	DATE: 01-29-2025	SCALE: 1:50
PROJECT: 2223		DRAWING NO.:
DRAWING NO.:		4A3.03
REVISION NO.:		

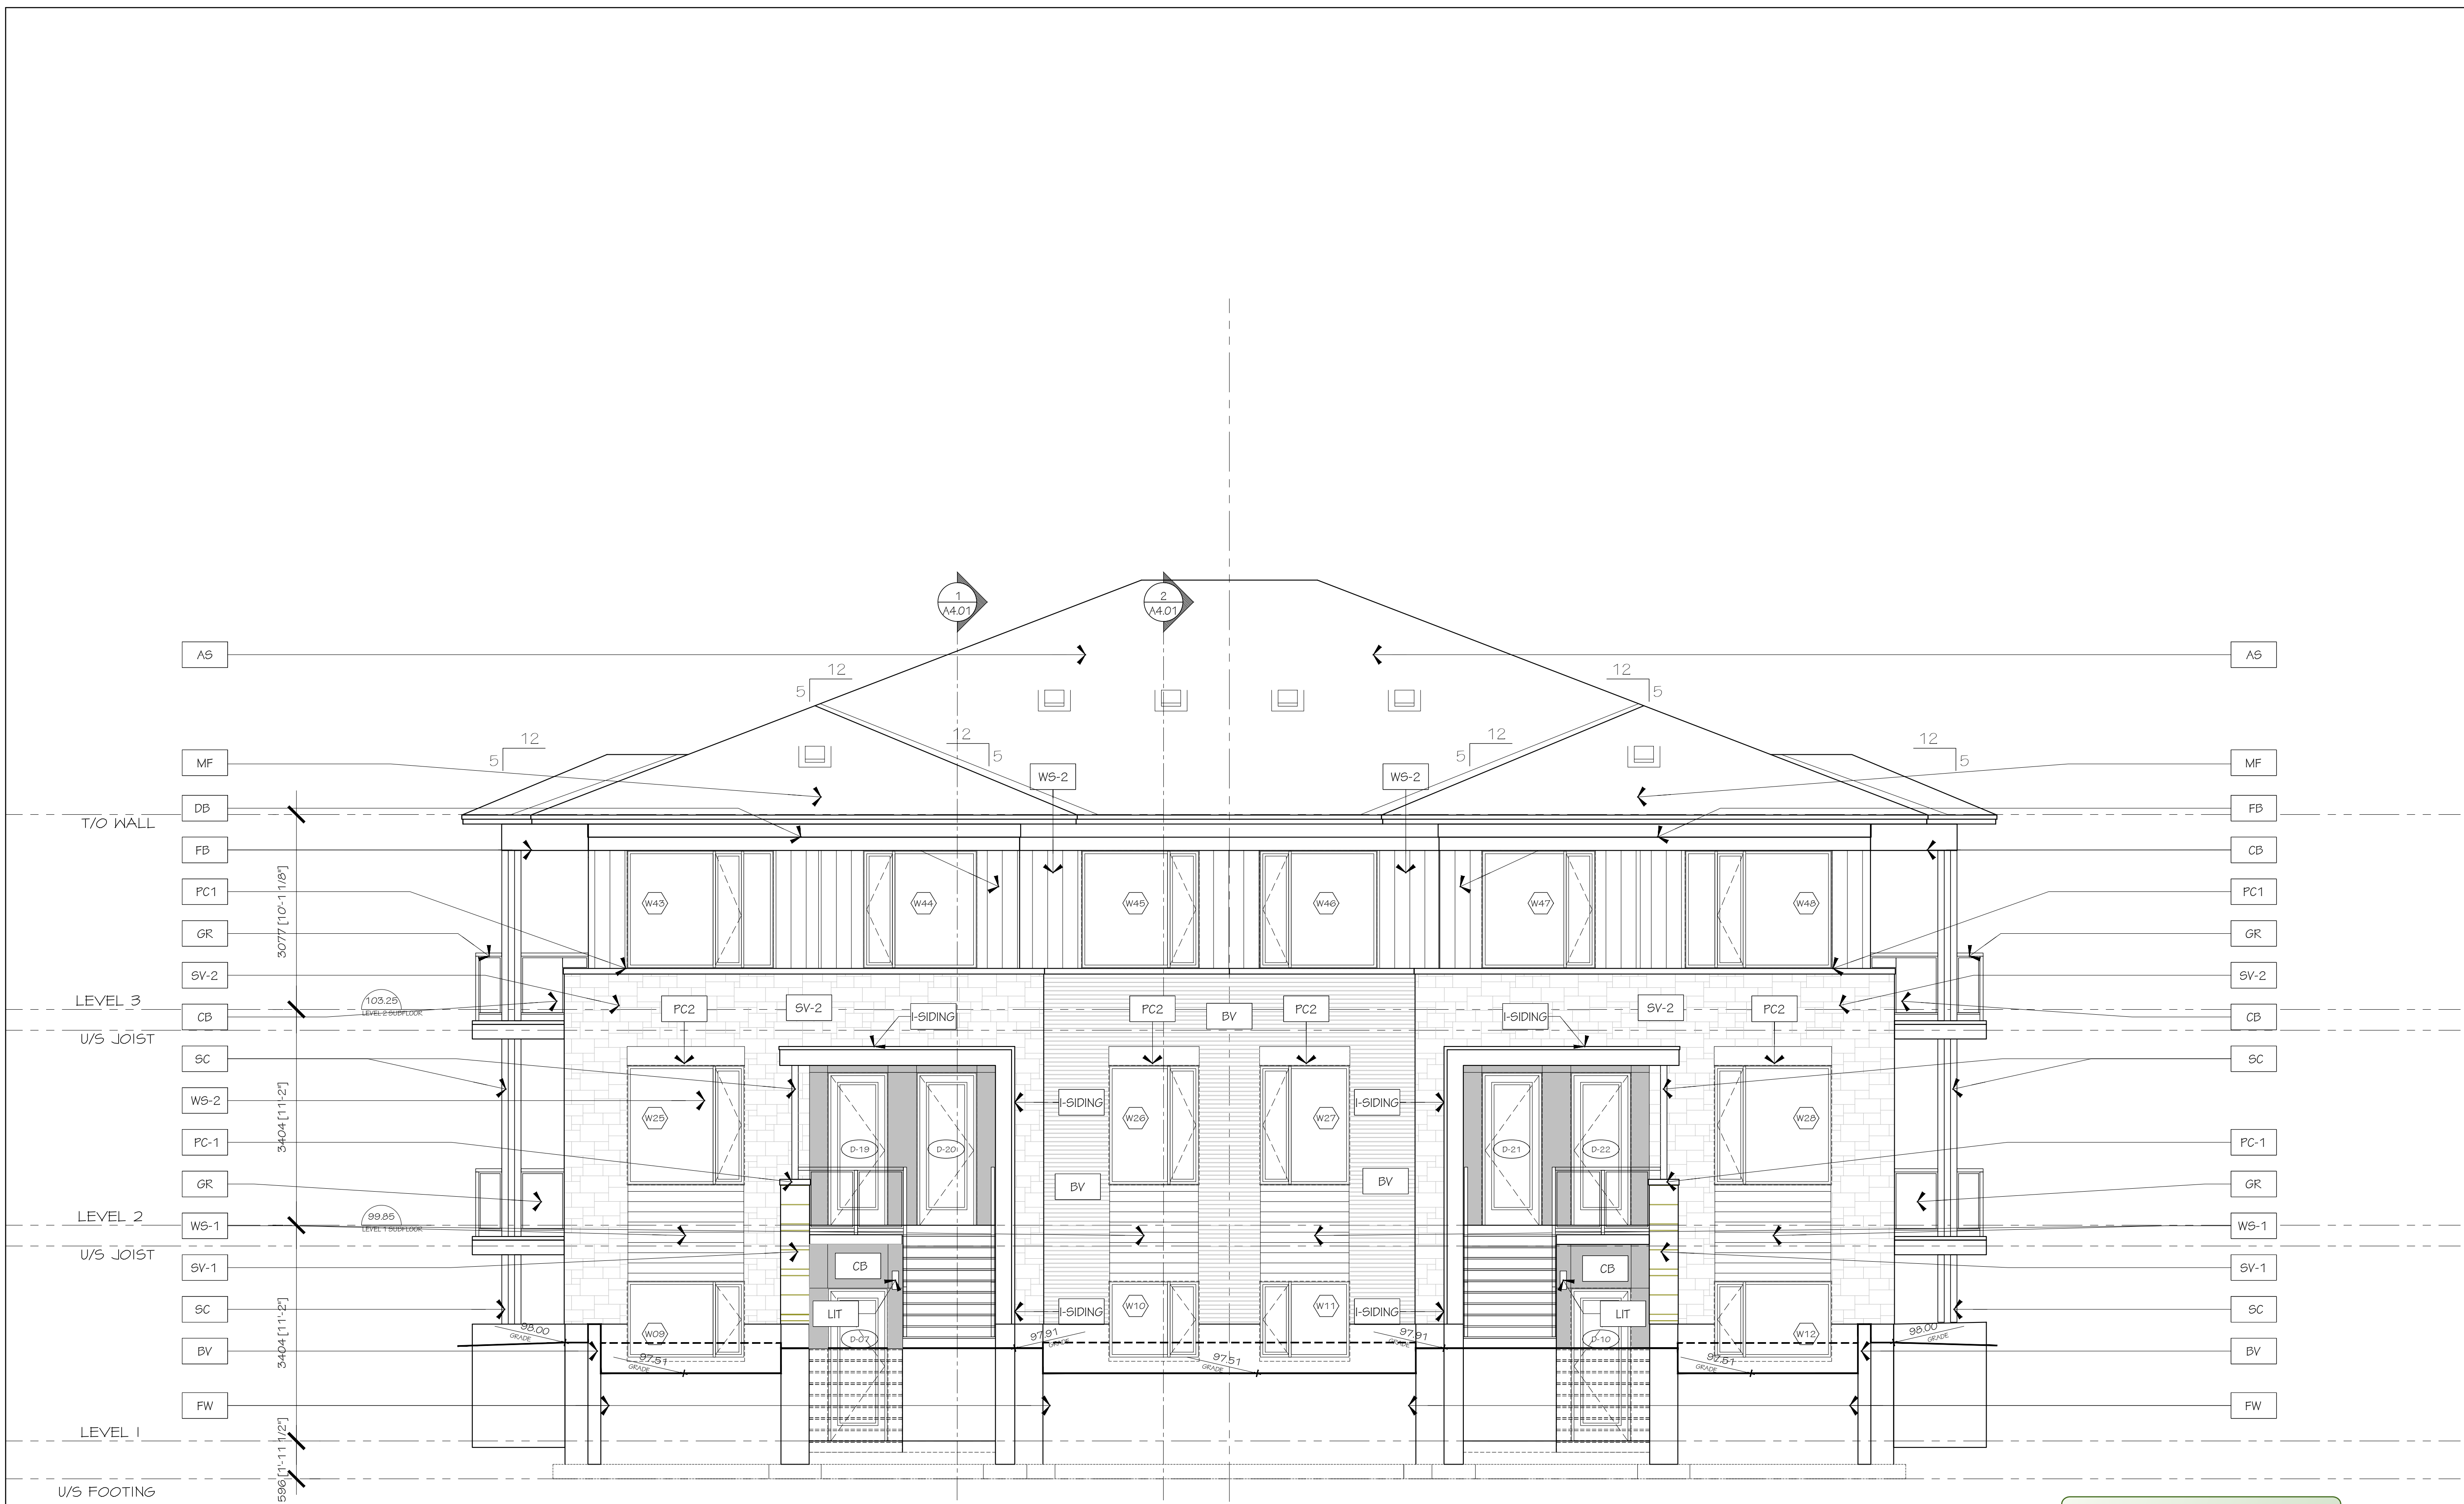

APPROVED
By Sean Moore at 1:06 pm, May 27, 2026

SM
SEAN MOORE MCIP, RPP
MANAGER, DEVELOPMENT REVIEW - WEST
PLANNING, INFRASTRUCTURE & ECONOMIC
DEVELOPMENT DEPARTMENT, CITY OF OTTAWA

1	06/12/2025	ISSUED FOR SITE PLAN
no.	date	revision

IT IS THE RESPONSIBILITY OF THE APPROPRIATE CONTRACTOR TO CHECK AND VERIFY ALL DIMENSIONS ON SITE AND REPORT ALL ERRORS AND/OR OMISSIONS TO THE ARCHITECT.
ALL CONTRACTORS MUST COMPLY WITH ALL PERTINENT CODES AND BY-LAWS.
DO NOT SCALE DRAWINGS.
THIS DRAWING MAY NOT BE USED FOR CONSTRUCTION UNTIL SIGNED.
COPYRIGHT RESERVED.



Hobin Architecture Incorporated
63 Pamela Street
Ottawa, Ontario
Canada K1S 5K7
T: 613-238-7200
F: 613-235-2005
E: mail@hobinarc.com
hobinarc.com

PROJECT/LOCATION:
TRAILVIEW VILLAGE
BUILDING 4

DRAWING TITLE:
NORTH WEST
ELEVATION

DRAWN BY: KG	DATE: 01-29-2025	SCALE: 1:50
-----------------	---------------------	----------------


PROJECT: 2223

DRAWING NO.:

4A3.04

REVISION NO.:

PC2024-0509

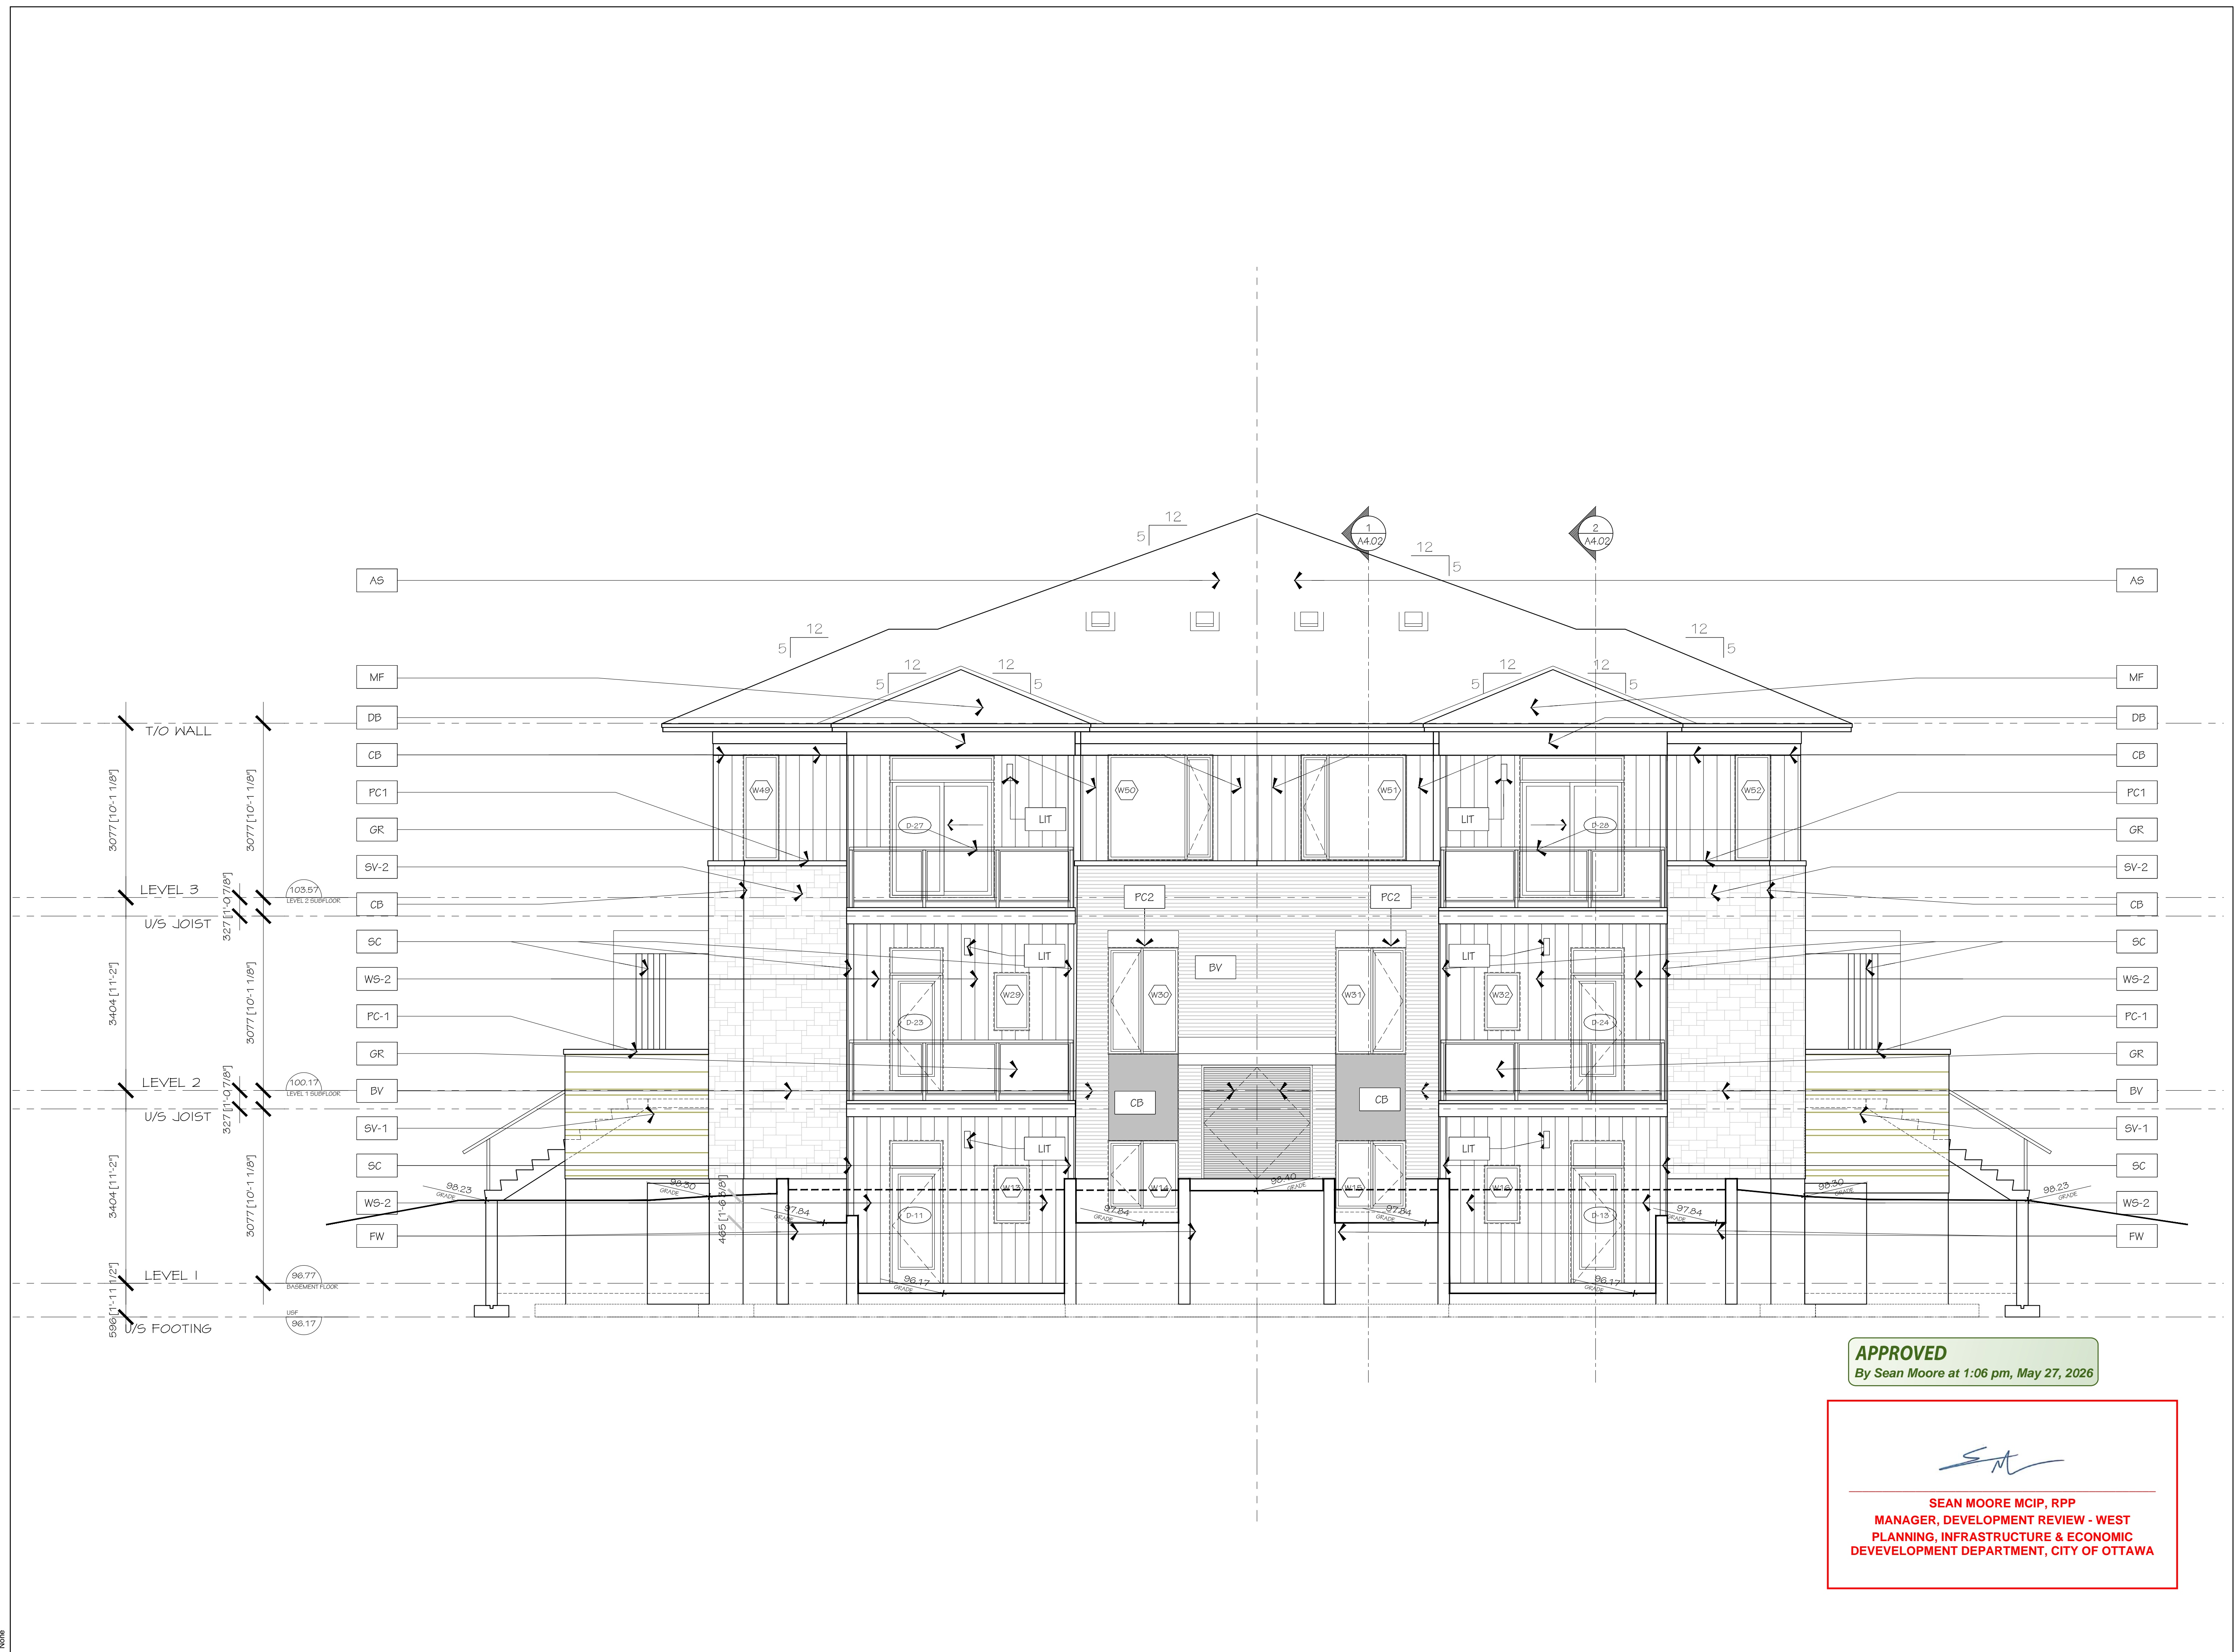


APPROVED
By Sean Moore at 1:06 pm, May 27, 2026


SM
SEAN MOORE MCIP, RPP
MANAGER, DEVELOPMENT REVIEW - WEST
PLANNING, INFRASTRUCTURE & ECONOMIC
DEVELOPMENT DEPARTMENT, CITY OF OTTAWA

1		06/12/2025	ISSUED FOR SITE PLAN
no.	date	revision	

IT IS THE RESPONSIBILITY OF THE APPROPRIATE CONTRACTOR TO CHECK AND VERIFY ALL DIMENSIONS ON SITE AND REPORT ALL ERRORS AND/OR OMISSIONS TO THE ARCHITECT.
ALL CONTRACTORS MUST COMPLY WITH ALL PERTINENT CODES AND BY-LAWS.
DO NOT SCALE DRAWINGS.
THIS DRAWING MAY NOT BE USED FOR CONSTRUCTION UNTIL SIGNED.
COPYRIGHT RESERVED.



Hobin Architecture Incorporated
63 Pamela Street
Ottawa, Ontario
Canada K1S 5K7
T: 613-238-7200
F: 613-235-2005
E: mail@hobinarc.com
hobinarc.com




PROJECT/LOCATION:
TRAILVIEW VILLAGE
BUILDING 5

DRAWING TITLE:
SOUTH WEST
ELEVATION

DRAWN BY: KG	DATE: 01-29-2025	SCALE: 1:50
PROJECT: 2223		DRAWING NO.:
		5A3.01
REVISION NO.:		

PC2024-0509

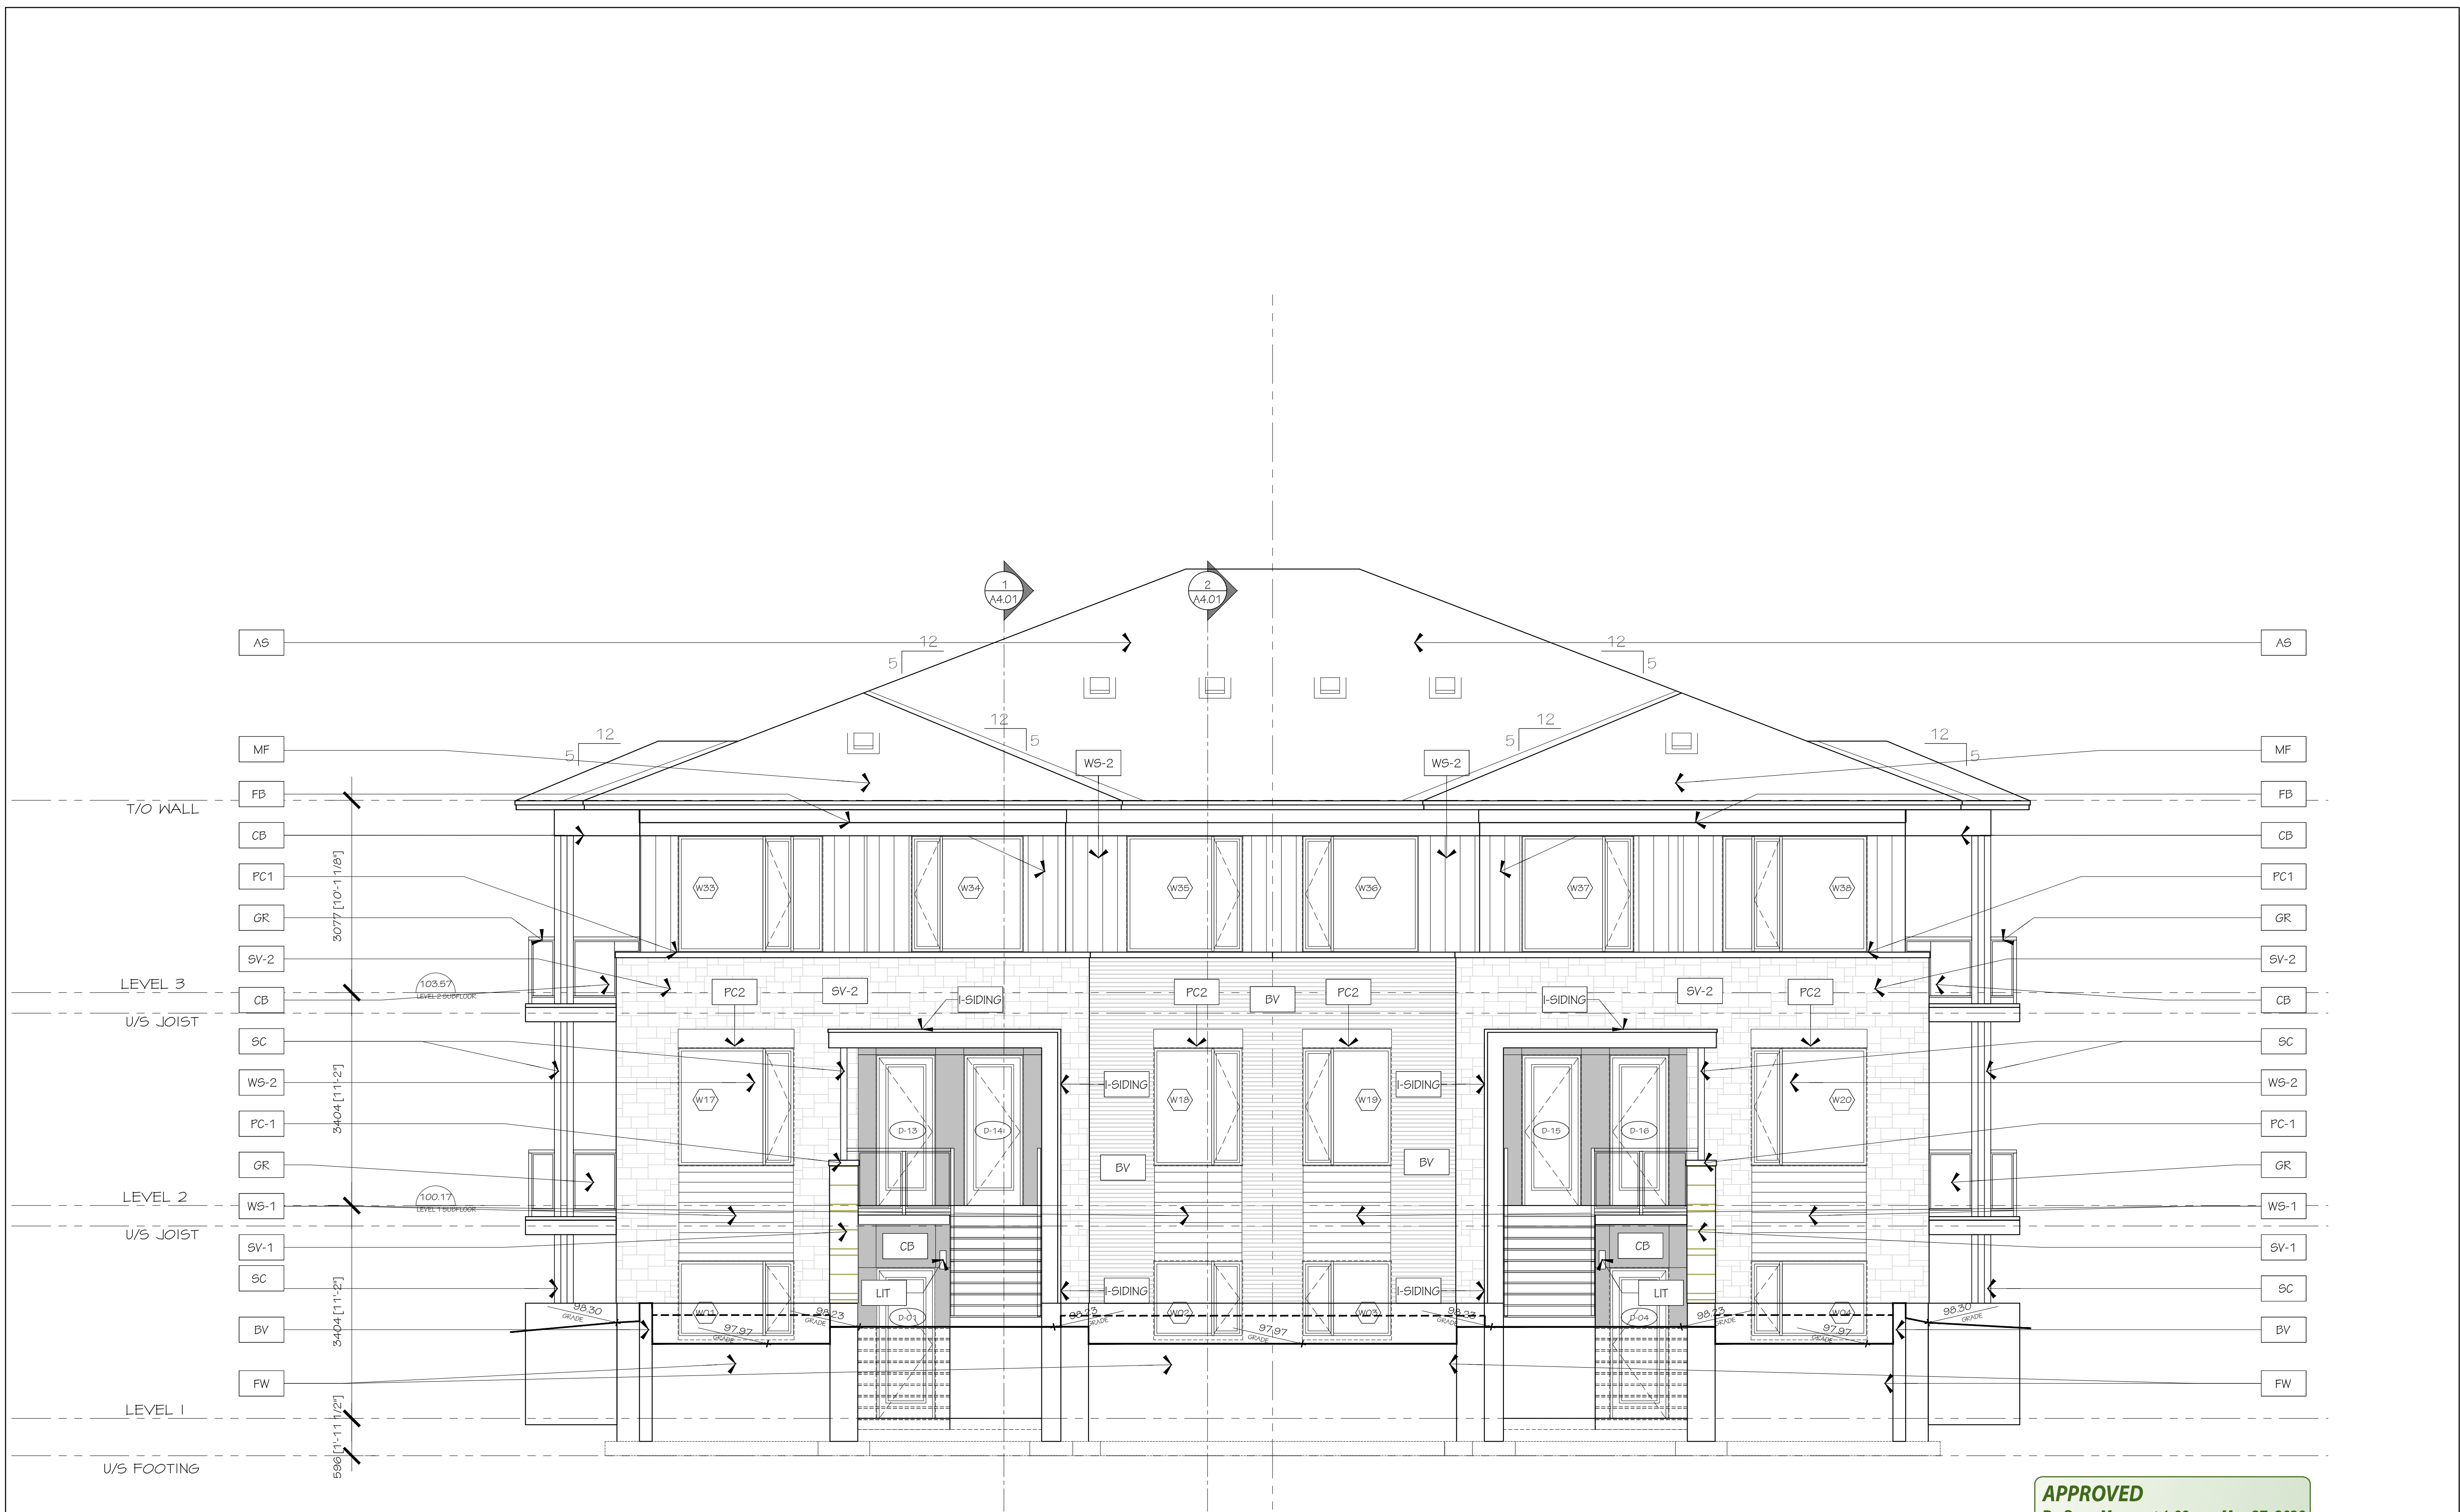

APPROVED
By Sean Moore at 1:06 pm, May 27, 2026

SM
SEAN MOORE MCIP, RPP
MANAGER, DEVELOPMENT REVIEW - WEST
PLANNING, INFRASTRUCTURE & ECONOMIC
DEVELOPMENT DEPARTMENT, CITY OF OTTAWA

1 08/12/2025 ISSUED FOR SITE PLAN

no. date revision

IT IS THE RESPONSIBILITY OF THE APPROPRIATE CONTRACTOR TO CHECK AND VERIFY ALL DIMENSIONS ON SITE AND REPORT ALL ERRORS AND/OR OMISSIONS TO THE ARCHITECT.

ALL CONTRACTORS MUST COMPLY WITH ALL PERTINENT CODES AND BY-LAWS.

DO NOT SCALE DRAWINGS.

THIS DRAWING MAY NOT BE USED FOR CONSTRUCTION UNTIL SIGNED.

COPYRIGHT RESERVED.



Hobin Architecture Incorporated
63 Parnell Street
Ottawa, Ontario
Canada K1S 5K7
T: 613-238-7200
F: 613-235-2005
E: mail@hobinarc.com
hobinarc.com

PROJECT/LOCATION:
TRAILVIEW VILLAGE
BUILDING 5

DRAWING TITLE:
SOUTH EAST
ELEVATION

DRAWN BY: DATE: SCALE:
KG 01-29-2025 1:50


PROJECT:
2223

DRAWING NO.:

5A3.02

REVISION NO.:

PC2024-0509

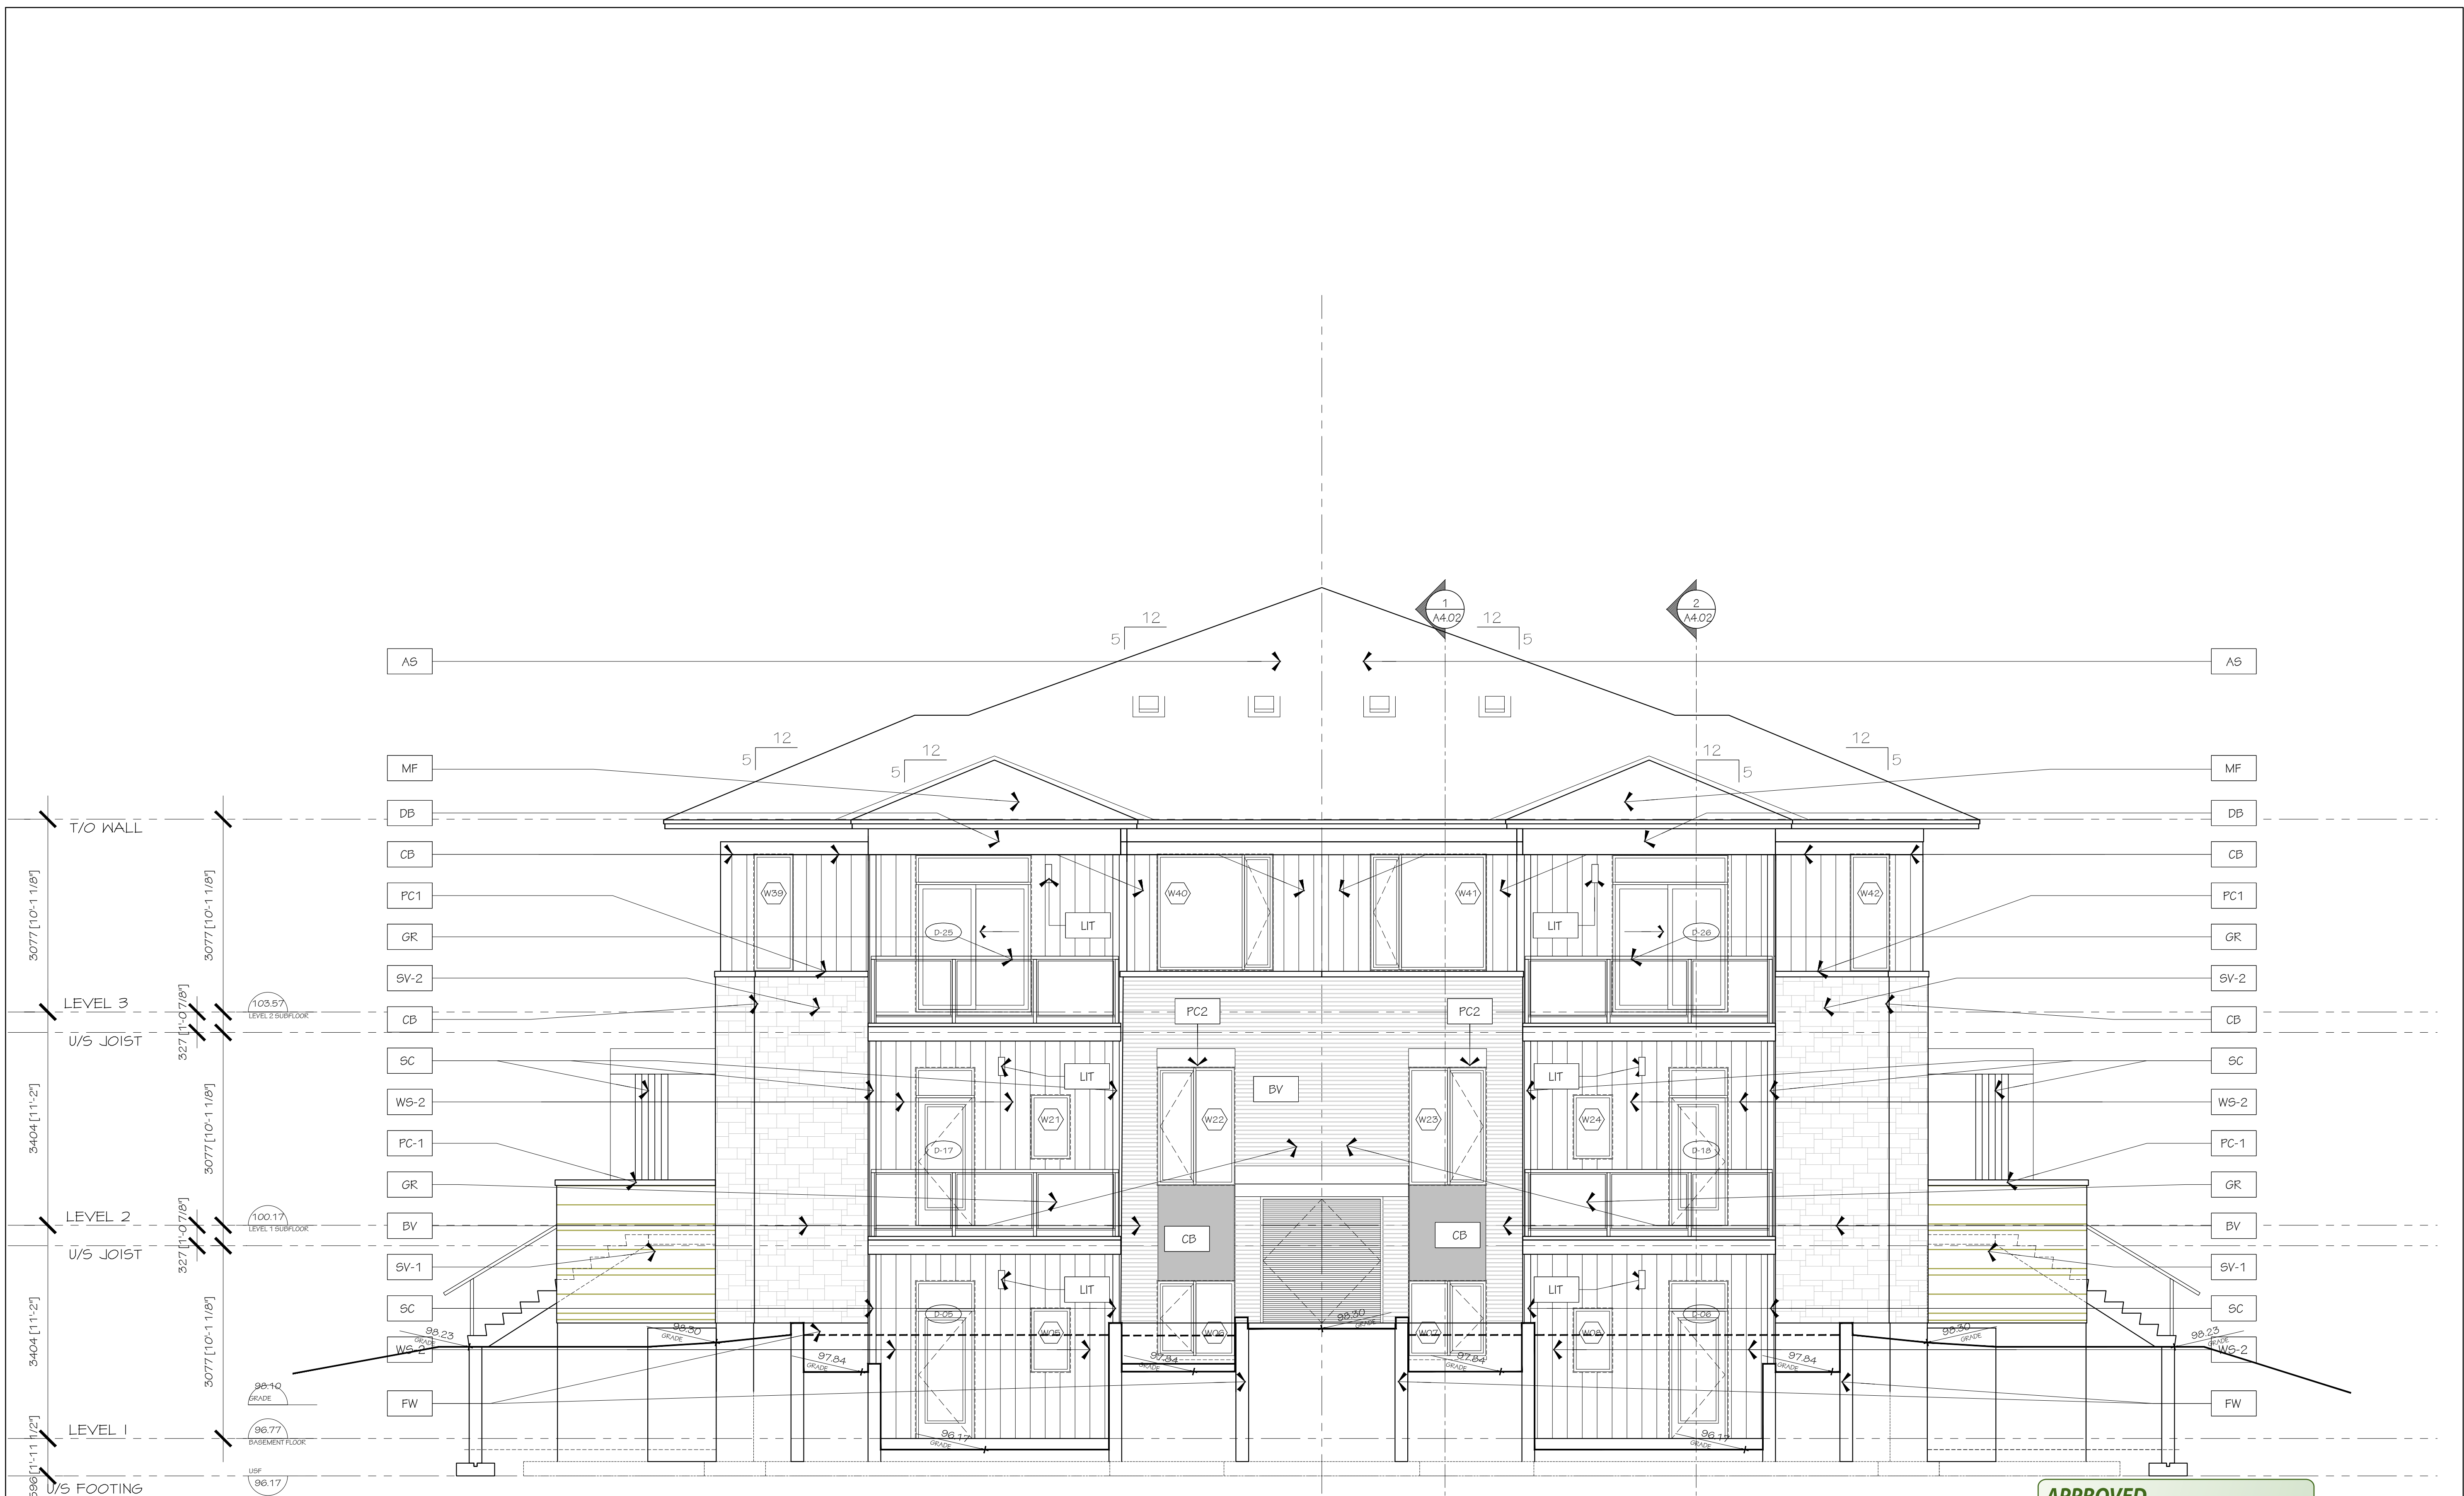

no.	date	revision
1	08/12/2025	ISSUED FOR SITE PLAN

IT IS THE RESPONSIBILITY OF THE APPROPRIATE CONTRACTOR TO CHECK AND VERIFY ALL DIMENSIONS ON SITE AND REPORT ALL ERRORS AND/OR OMISSIONS TO THE ARCHITECT.

ALL CONTRACTORS MUST COMPLY WITH ALL PERTINENT CODES AND BY-LAWS.

DO NOT SCALE DRAWINGS.

THIS DRAWING MAY NOT BE USED FOR CONSTRUCTION UNTIL SIGNED.

COPYRIGHT RESERVED.




Hobin Architecture Incorporated
 63 Pamela Street
 Ottawa, Ontario
 Canada K1S 5K7
 T: 613-238-7200
 F: 613-235-2005
 E: mail@hobinarc.com
 hobinarc.com

APPROVED
 By Sean Moore at 1:06 pm, May 27, 2026

SM

SEAN MOORE MCIP, RPP
 MANAGER, DEVELOPMENT REVIEW - WEST
 PLANNING, INFRASTRUCTURE & ECONOMIC
 DEVELOPMENT DEPARTMENT, CITY OF OTTAWA

PROJECT/LOCATION: TRAILVIEW VILLAGE BUILDING 5		
DRAWING TITLE: NORTH EAST ELEVATION		
DRAWN BY: KG	DATE: 01-29-2025	SCALE: 1:50
PROJECT: 2223		DRAWING NO.:
		5A3.03
		REVISION NO.:

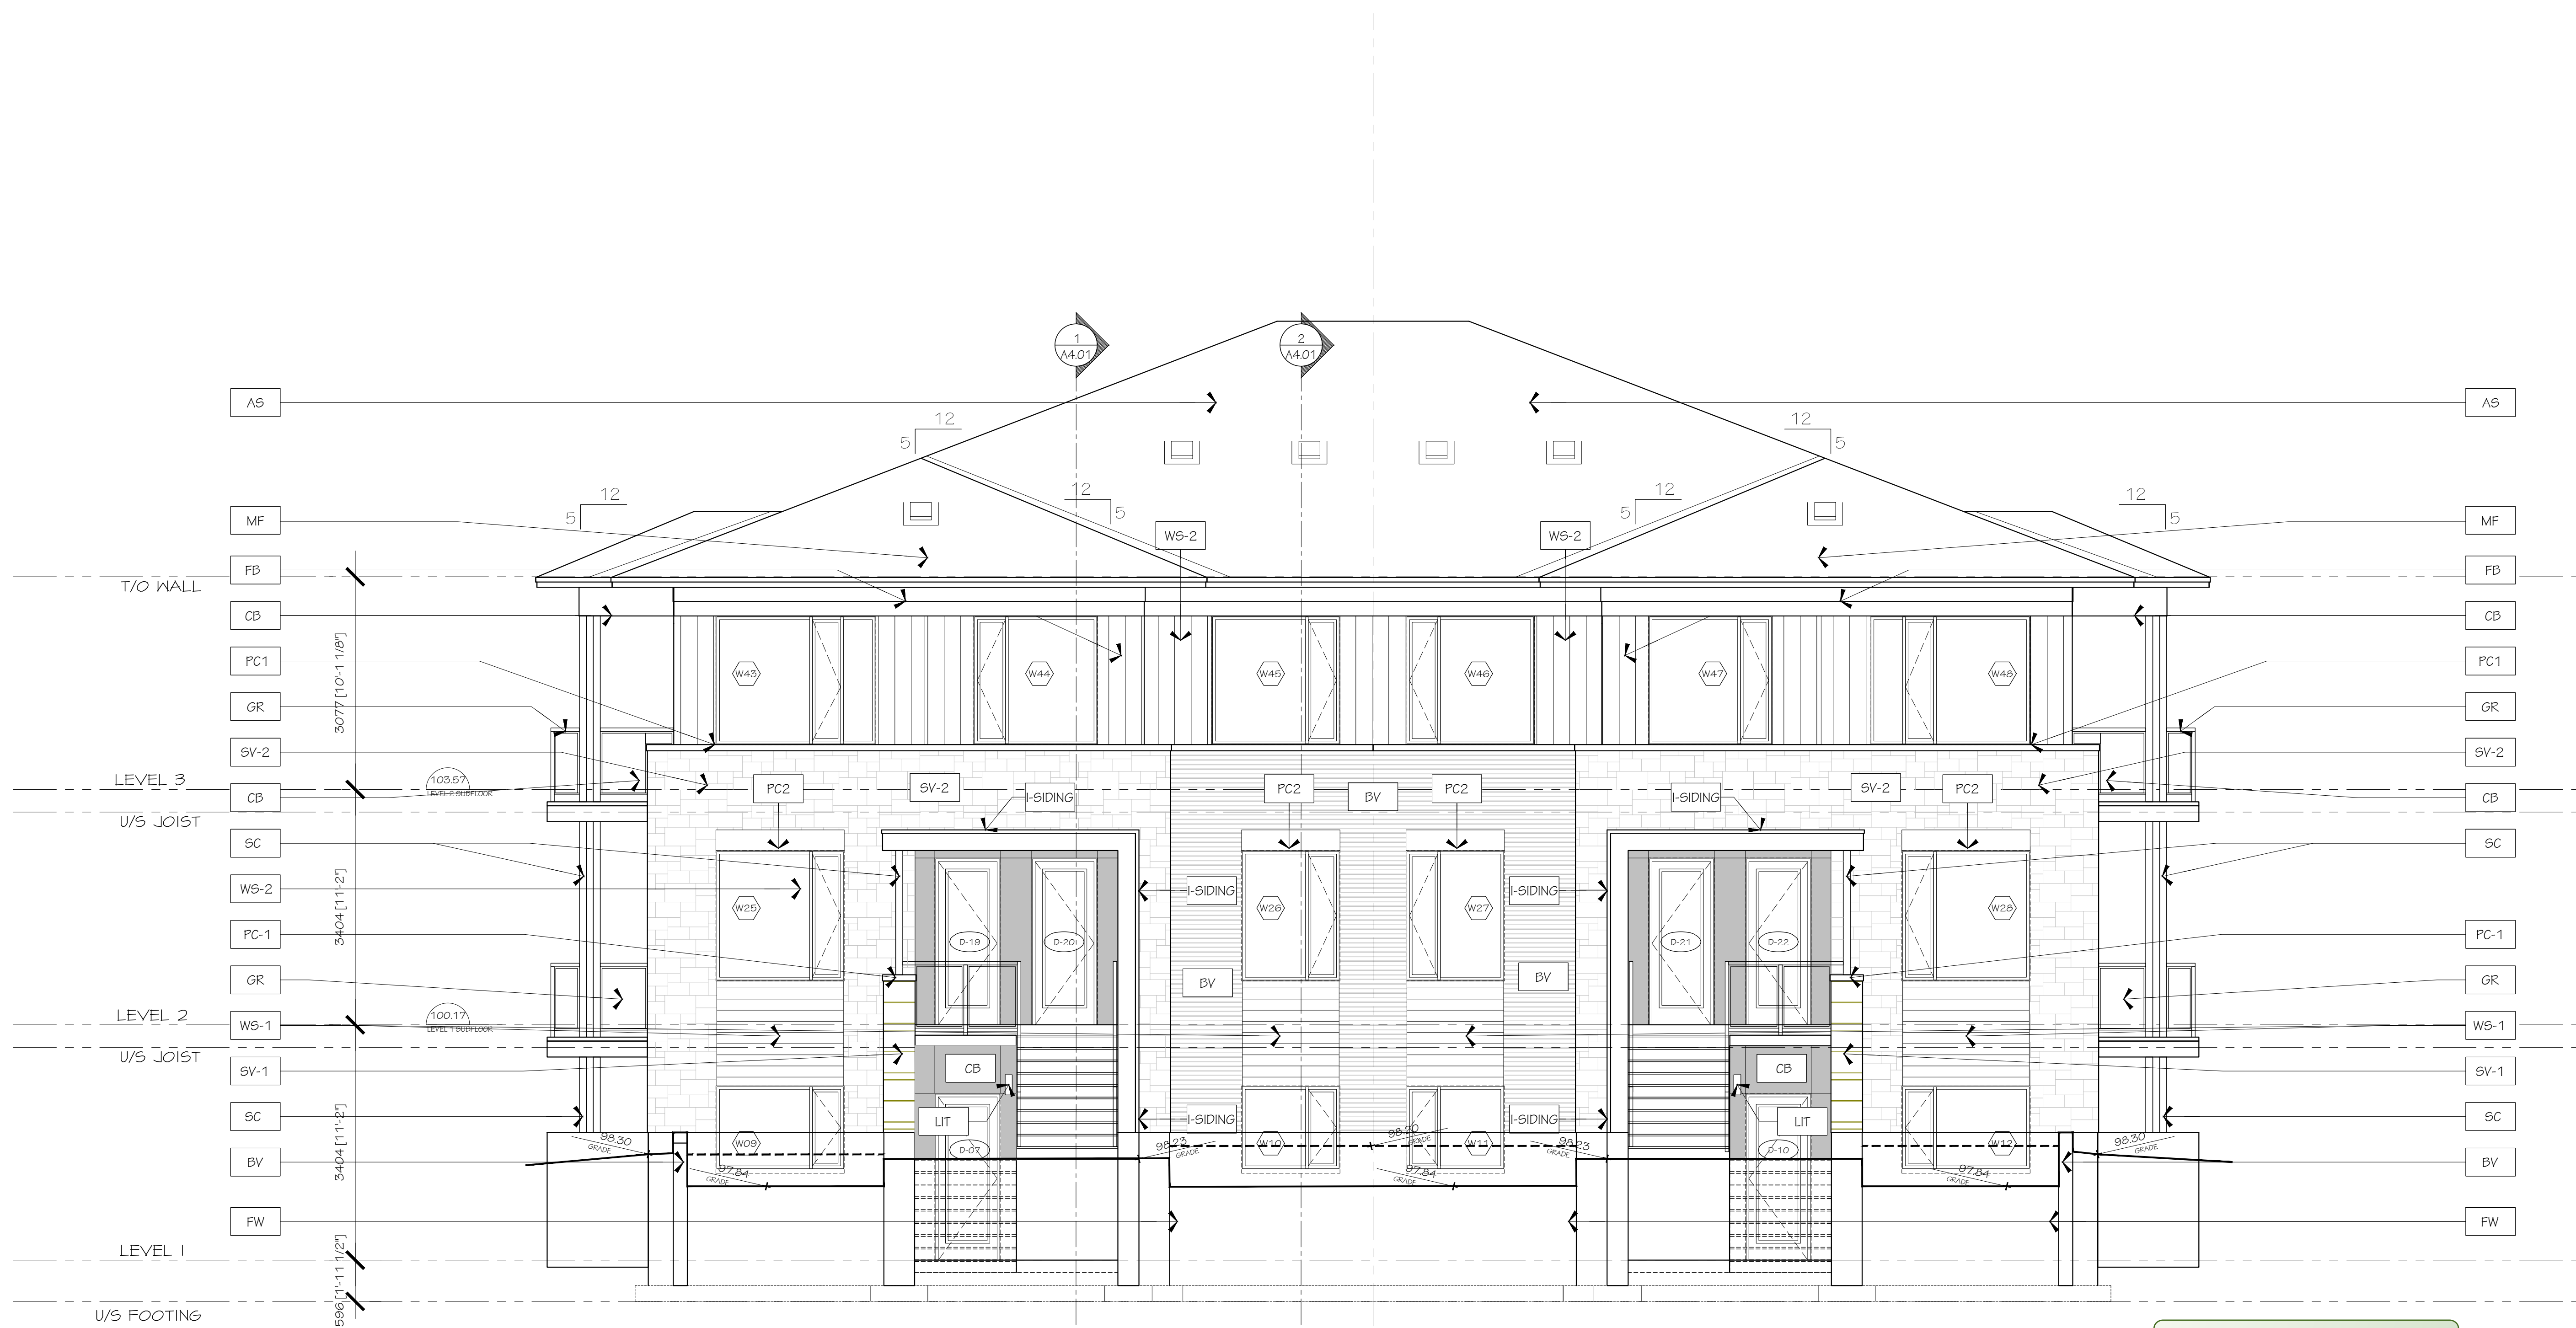

APPROVED
By Sean Moore at 1:06 pm, May 27, 2026

SM

SEAN MOORE MCIP, RPP
MANAGER, DEVELOPMENT REVIEW - WEST
PLANNING, INFRASTRUCTURE & ECONOMIC
DEVELOPMENT DEPARTMENT, CITY OF OTTAWA

1	08/12/2025	ISSUED FOR SITE PLAN
no.	date	revision

IT IS THE RESPONSIBILITY OF THE APPROPRIATE CONTRACTOR TO CHECK AND VERIFY ALL DIMENSIONS ON SITE AND REPORT ALL ERRORS AND/OR OMISSIONS TO THE ARCHITECT.

ALL CONTRACTORS MUST COMPLY WITH ALL PERTINENT CODES AND BY-LAWS.

DO NOT SCALE DRAWINGS.

THIS DRAWING MAY NOT BE USED FOR CONSTRUCTION UNTIL SIGNED.

COPYRIGHT RESERVED.



Hobin Architecture Incorporated
63 Parnilla Street
Ottawa, Ontario
Canada K1S 9K7
T: 613-238-7200
F: 613-235-2005
E: mail@hobinarc.com
hobinarc.com

PROJECT/LOCATION:
TRAILVIEW VILLAGE
BUILDING 5

DRAWING TITLE:
NORTH WEST
ELEVATION

DRAWN BY: KG DATE: 01-29-2025 SCALE: 1:50

PROJECT: 2223

DRAWING NO.: 5A3.04

REVISION NO.: