
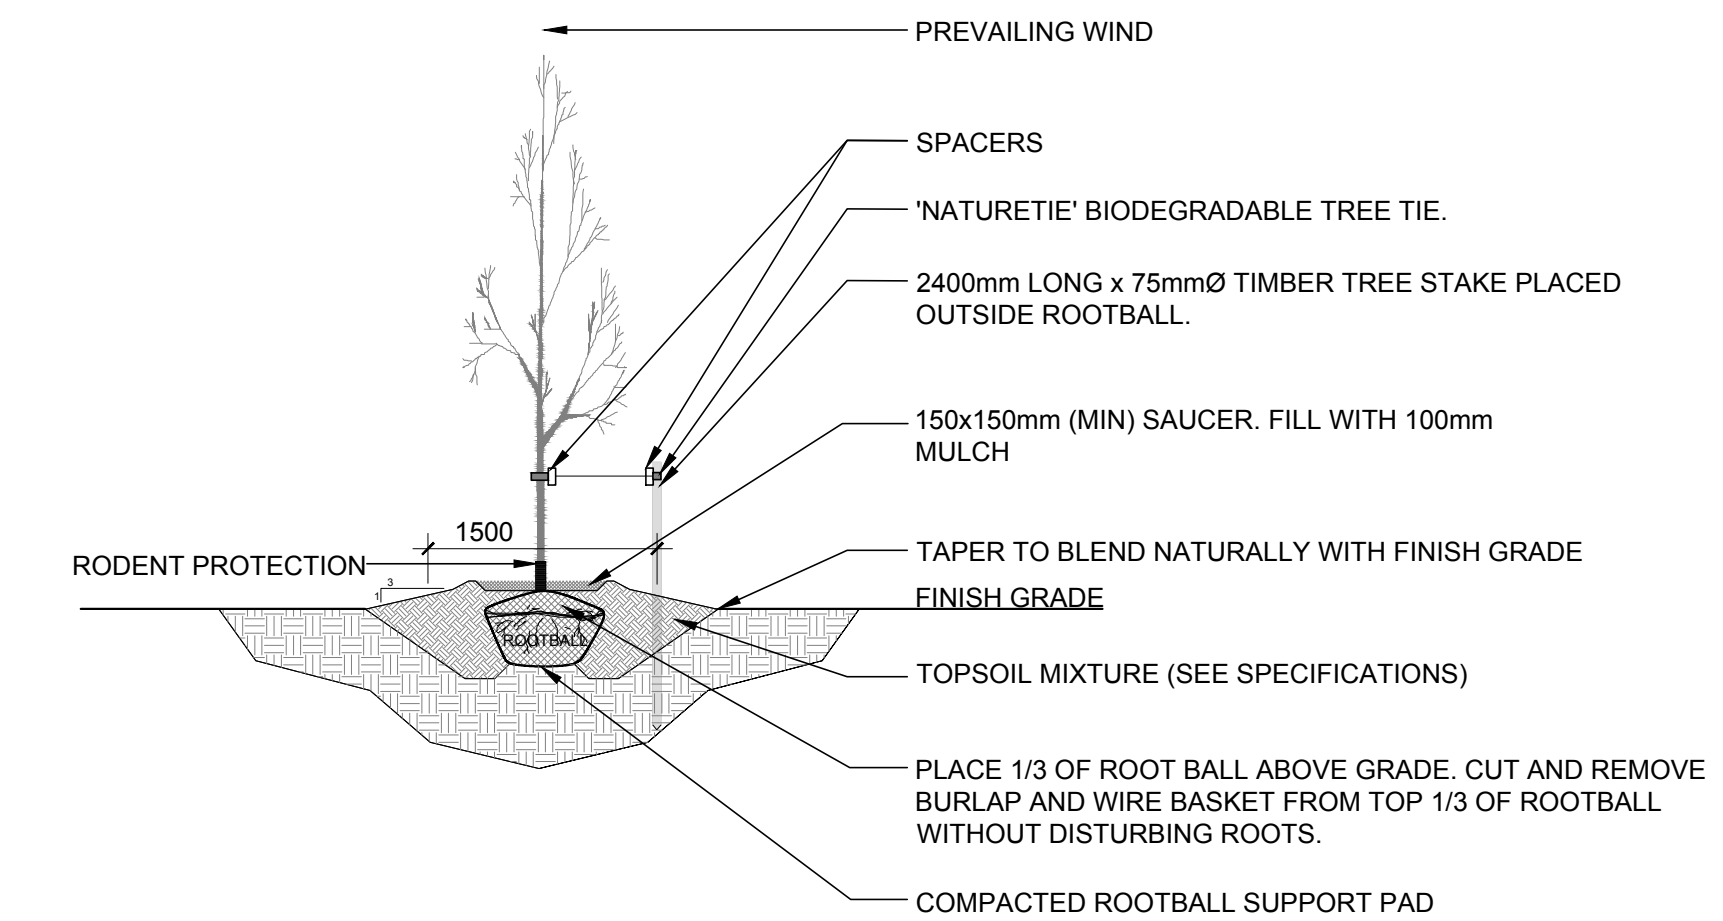
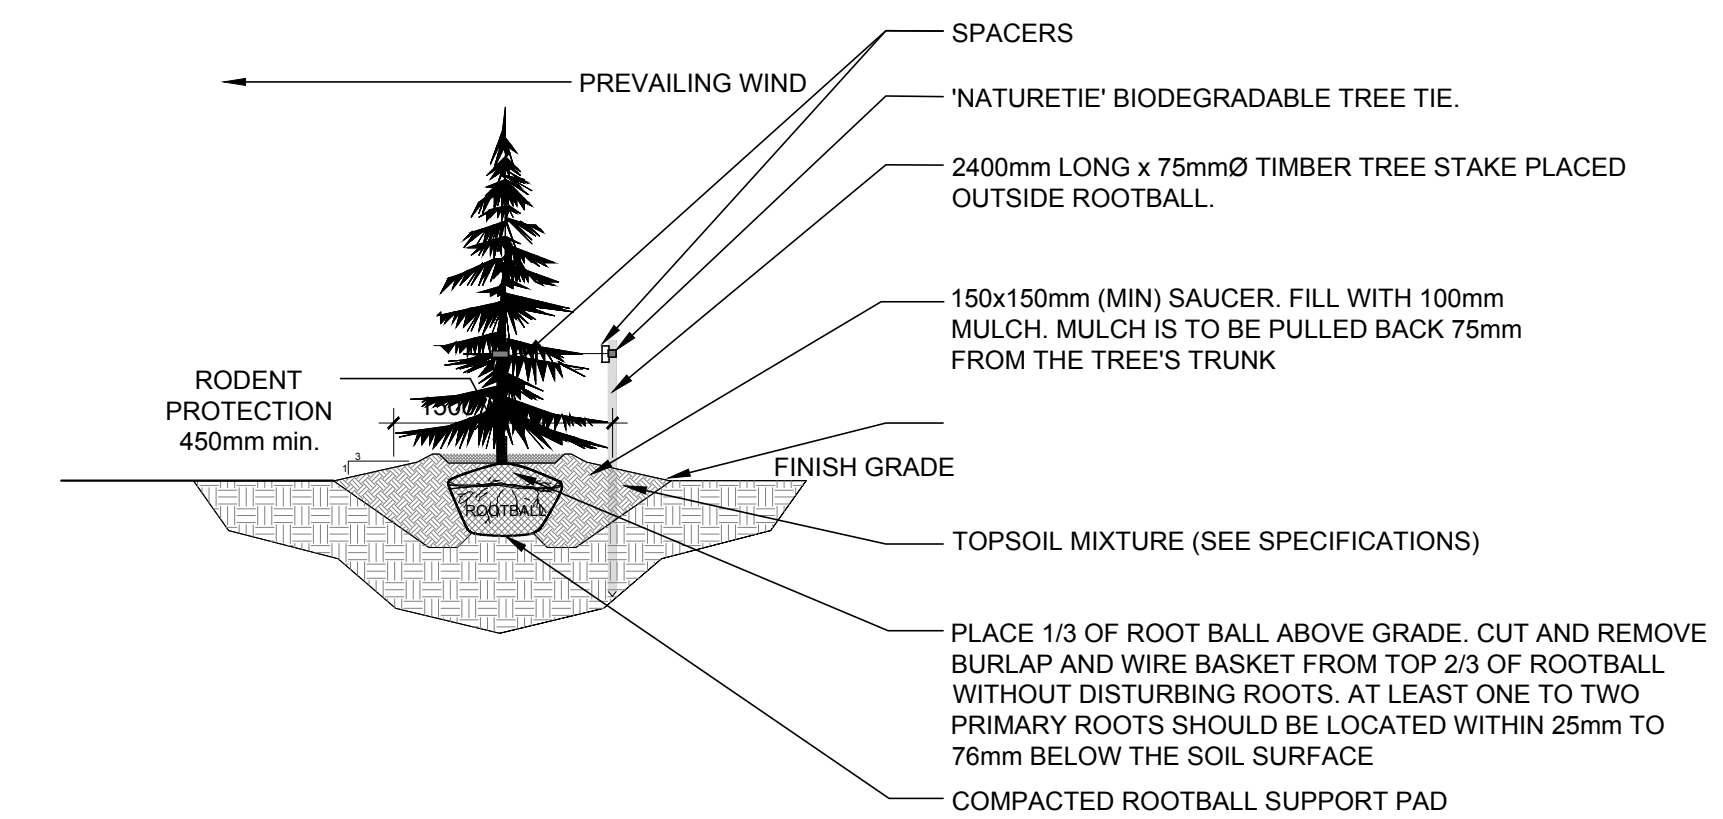
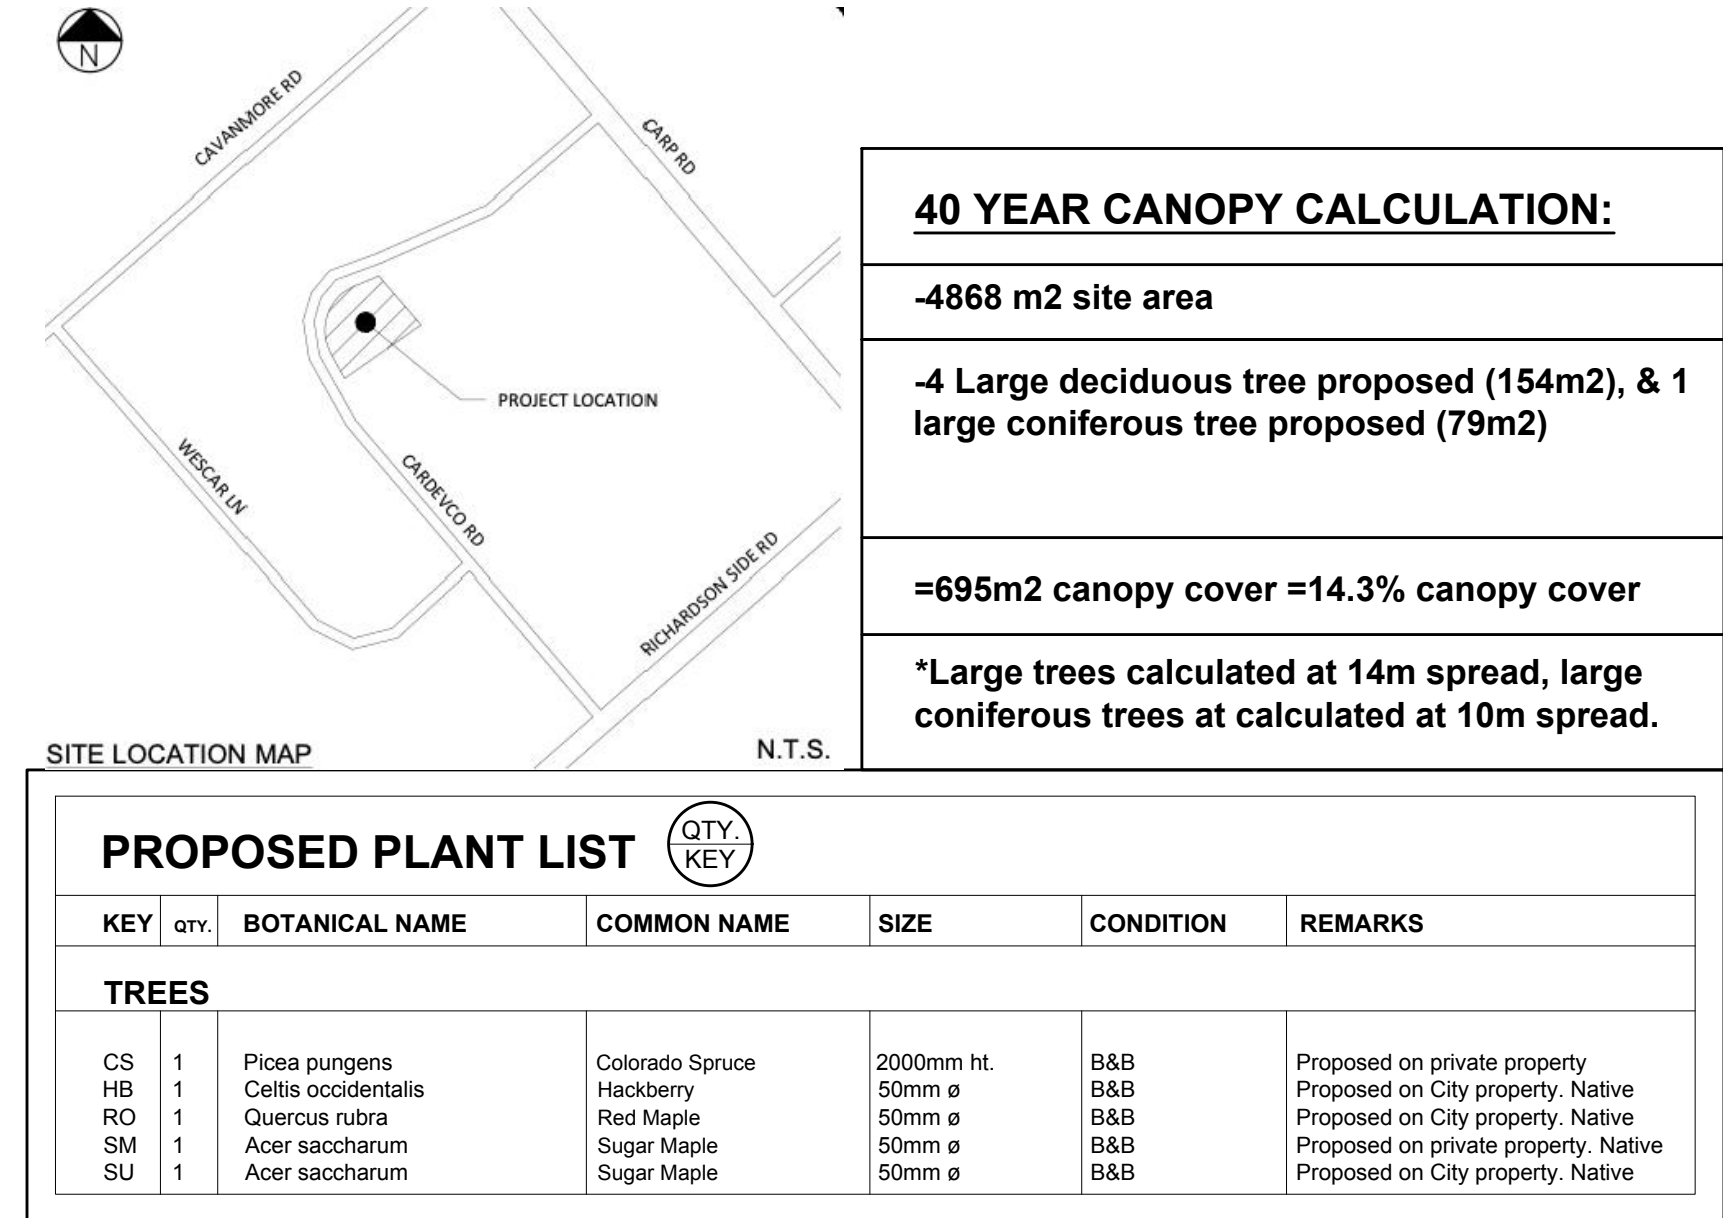


GENERAL NOTES:

- IT IS THE RESPONSIBILITY OF THE APPROPRIATE CONTRACTOR OR OFFICIAL TO REPORT ANY ERRORS, OMISSIONS OR DISCREPANCIES ON THIS PLAN WITH ACTUAL SITE CONDITIONS TO THE LANDSCAPE ARCHITECT BEFORE PROCEEDING WITH CONSTRUCTION.
- THE CONTRACTOR IS TO NOTIFY ALL UTILITY COMPANIES AND AUTHORITIES PRIOR TO ANY EXCAVATION AND ASCERTAIN LOCATIONS OF UNDERGROUND SERVICES.
- THE CONTRACTOR IS TO REINSTATE ALL AREAS AND ITEMS DAMAGED AS A RESULT OF CONSTRUCTION ACTIVITY.
- THE CONTRACTOR IS TO COMPLY WITH ALL PERTINENT CODES AND BY-LAWS.
- THE CONTRACTOR IS TO MAINTAIN A POSITIVE SURFACE RUN-OFF THROUGHOUT THE ENTIRE CONSTRUCTION PERIOD.
- THE LANDSCAPE ARCHITECT IS NOT RESPONSIBLE FOR SUBSURFACE CONDITIONS.
- THE CONTRACTOR IS TO IDENTIFY ALL EXISTING TREES TO REMAIN ON SITE WITH THE LANDSCAPE ARCHITECT PRIOR TO CONSTRUCTION.
- THE CONTRACTOR IS TO STAKE THE PROPOSED LOCATION OF ALL PLANT MATERIAL IN CONJUNCTION WITH THE LANDSCAPE ARCHITECT PRIOR TO EXCAVATION.
- MINIMUM DISTANCES FOR SELECTED DECIDUOUS TREES ARE AS FOLLOWS:
 - BUILDING FOUNDATIONS 7.5M
 - SIDEWALKS AS PER ROW CROSS SECTIONS
 - PUBLIC STREETS/ CURBS AS PER ROW CROSS SECTIONS
 - SERVICE LATERAL 1.5M
 - FIRE HYDRANT 2.3M
 - HYDRO TRANSFORMER 3M
 - STREETLIGHT 5M (2.5M FOR SMALL TREES)
- ALL TREES WITHIN 1M OF UNDERGROUND UTILITY TRENCHES ARE TO BE EXCAVATED BY HAND.
- REMOVE ALL PROTECTIVE WRAPPING FROM TREE TRUNKS AFTER INSTALLATION.
- STAKING OF TREES SHALL ONLY BE PERFORMED IF NECESSARY.
- ENSURE THAT MULCH IS PULLED BACK A MIN. DISTANCE OF 75MM FROM BASE OF TREE TRUNK.

CARDEVCO ROAD

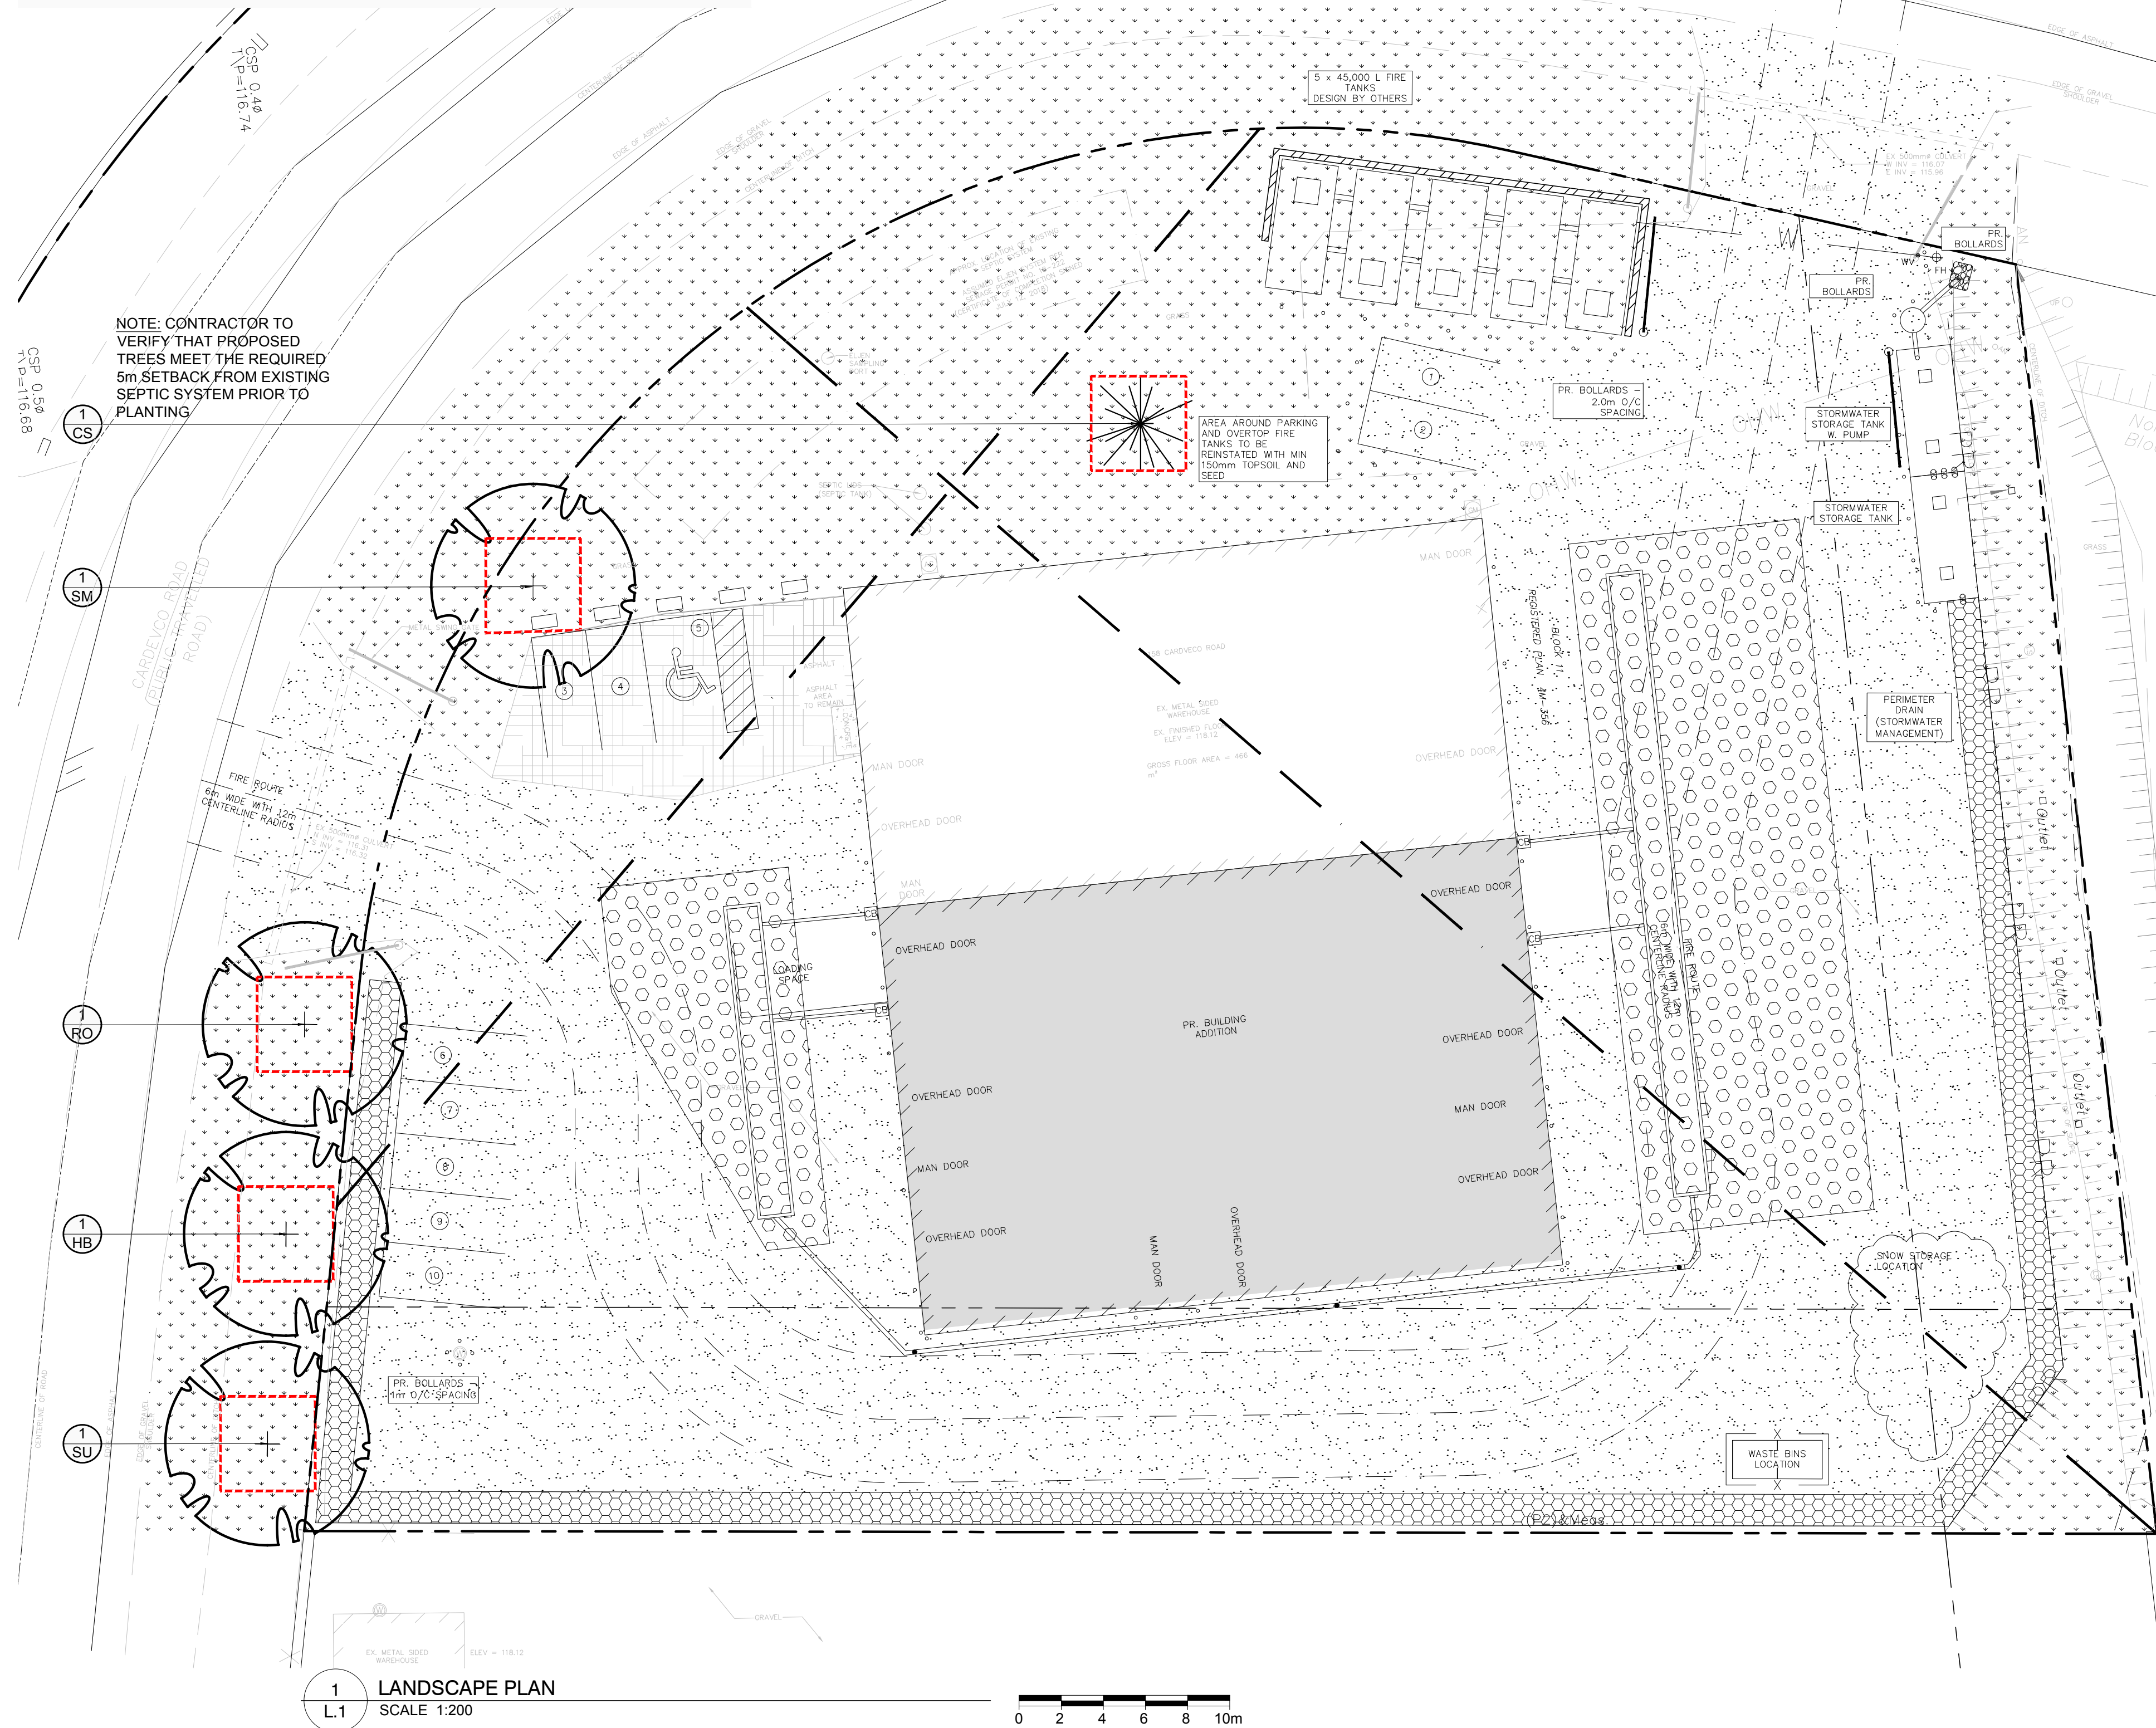

CLIENT

WHELAN TRUCK REPAIR INC.

CONSULTANTS

ARCHITECTS: **D2 concepts**
739 RIDGEWOOD AVE., UNIT 201
OTTAWA, ONTARIO, K1V 6M8

CIVIL ENGINEERS:

SHADE GROUP INC.

LEGEND

30m3 SOIL VOLUME AT A 1.5m DEPTH

PROPOSED DECIDUOUS TREE

25m3 SOIL VOLUME AT A 1.5m DEPTH

PROPOSED CONIFEROUS TREE

EXISTING GRASS TO REMAIN OR BE REINSTATED

EXISTING GRAVEL TO REMAIN OR BE REINSTATED

PROPOSED INFILTRATION GALLERY (REFER TO CIVIL DRAWING FOR DETAILS)

PROPOSED PERIMETER DRAIN (REFER TO CIVIL DRAWING FOR DETAILS)

EXISTING ASPHALT TO REMAIN

4

REVISED PER NEW CIVIL DRAWING

05/28/2026

ML

JL

3

REVISED PER NEW SITE PLAN

02/18/2026

ML

JL

2

REVISED PER CITY COMMENTS

11/21/2024

ML

JL

1

ISSUED FOR SITE PLAN CONTROL

09/06/2023

ML

JL

No.

Issue

Date

BY

DR

CK

1

AMG

2023

DR

CK

JAMES B. LENNOX & ASSOCIATES INC.

LANDSCAPE ARCHITECTS

3332 CARLING AVE. OTTAWA, ONTARIO K2H 5A8

Tel. (613) 722-5168 Fax. (866) 343-3942

PROJECT

WHELAN TRUCK REPAIR BUILDING ADDITION

158 Cardevco Road, Carp ON K0A 1L0

DRAWING

LANDSCAPE PLAN

STAMP

ASSOCIATION OF LANDSCAPE ARCHITECTS

JAMES B. LENNOX

MEMBER

PROJECT NORTH

SCALE

AS SHOWN

START DATE

AUGUST 2023

PROJECT NO.

23MIS2370

DRAWING NO.

L.1

PLOT SIZE ARCH-D

FILE# D07-12-23-0002 SITE PLAN# 19363