

POND ID	POND1
TOP OF GRATE (m)	102.70
STATIC ELEV (m)	103.80
STATIC DEPTH (m)	1.10
STATIC VOLUME (m ³)	613.40
100yr ELEV (m)	103.48
100yr + 20% ELEV (m)	103.64

POND ID	C1C1B1
TOP OF GRATE (m)	103.90
STATIC ELEV (m)	104.05
STATIC DEPTH (m)	0.16
STATIC VOLUME (m ³)	5.75
100yr ELEV (m)	103.48
100yr + 20% ELEV (m)	103.64

POND ID	CBM1/2
TOP OF GRATE (m)	104.30
STATIC ELEV (m)	104.50
STATIC DEPTH (m)	0.20
STATIC VOLUME (m ³)	94.61
100yr ELEV (m)	103.48
100yr + 20% ELEV (m)	103.64

POND ID	POND2
TOP OF GRATE (m)	102.80
STATIC ELEV (m)	103.00
STATIC DEPTH (m)	0.20
STATIC VOLUME (m ³)	23.14
100yr ELEV (m)	102.98
100yr + 20% ELEV (m)	103.02

CONTRACTOR TO RE-GRADE SOUTH BANK OF EXISTING DITCH TO 3:1 SLOPE

RIP RAP 150-200mmØ 400mm DEPTH c/w FILTER CLOTH

SITE BENCHMARK PROVIDED BY STANTEC GEOMATICS LTD.
HORIZONTAL DATUM: MTM ZONE 9; NAD 83
VERTICAL DATUM: CANADIAN GEODETIC
VERTICAL DATUM OF 1928, 1978 ADJUSTMENT
CGVD2878



MITCH OWENS ROAD



COPYRIGHT
This drawing has been prepared solely for the intended use, thus any reproduction or distribution for any purpose other than authorized by Arcadis is forbidden. Written dimensions shall have precedence over scaled dimensions. Contractors shall verify and be responsible for all dimensions and conditions on the job, and Arcadis shall be informed of any variations from the dimensions and conditions shown on the drawing. Shop drawings shall be submitted to Arcadis for general conformance before proceeding with fabrication.

No.	DESCRIPTION	DATE
1	SUBMISSION NO 1 FOR CITY REVIEW	2023-11-24
2	SUBMISSION NO 2 FOR CITY REVIEW	2024-03-20
3	ADDED TANK SECTIONS	2024-07-25
4	REVISED PER NEW SITE PLAN	2025-02-03
5	REVISED PER CITY COMMENTS	2025-04-08
6	REVISED PER CITY COMMENTS	2025-05-29
7	REVISED NORTH FACADE, ADDED TWSL GRADING	2025-10-08
8	REVISED PER CITY COMMENTS	2025-12-02
9	REVISED PER CITY COMMENTS	2025-12-15
10	REVISED SITE PLAN, CANOPY AND CARD LOCK SERVICING	2026-03-16
11	REVISED PER NEW SITE PLAN	2026-04-21
12	ISSUED FOR CONSTRUCTION	2026-05-28

SEE 010 FOR NOTES, LEGEND, CB TABLE AND DETAILS

 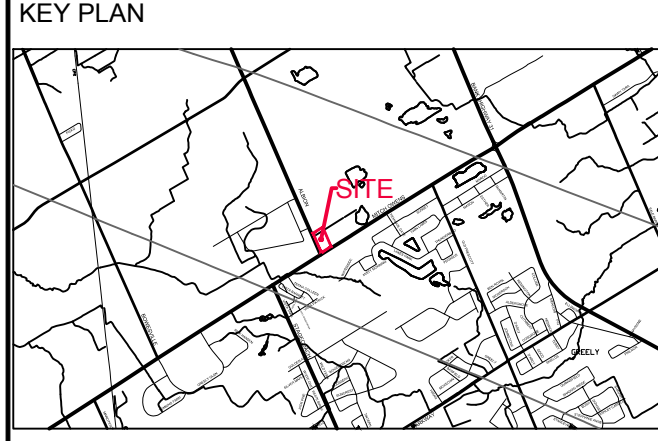

PROJECT
W.O. STINSON
5545 ALBION ROAD
ALBION & MITCH OWENS

PROJECT NO: 143219
DRAWN BY: D.D. / M.M.
PROJECT MGR: R.M.
CHECKED BY: R.M./D.G.Y.
APPROVED BY: D.G.Y.

SHEET TITLE
PONDING PLAN

SHEET NUMBER C-600
ISSUE 12

File Location: \\143219_WO_Stinson\7_0_Production\7_0_Production\03_Design\04_Civil\Sheets\600_PONDING PLAN.dwg
 Last Saved: October 7, 2025, by mitem626
 Plotted: May 28, 2026 11:37:20 AM by Mfme, Marian
 Scale: 1" = 100'
 Plan # 19345