
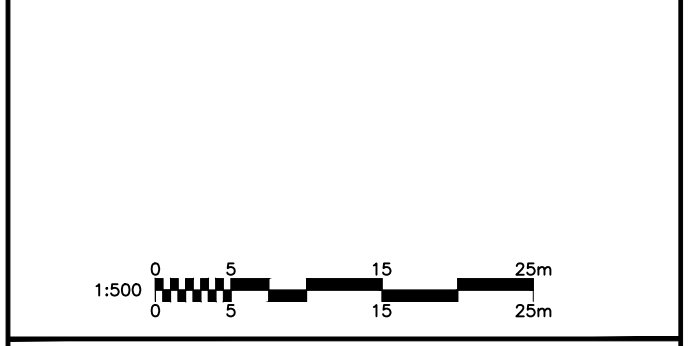


**COPYRIGHT**  
This drawing has been prepared solely for the intended use, thus any reproduction or distribution for any purpose other than authorized by Arcadis is forbidden. Written dimensions shall have precedence over scaled dimensions. Contractors shall verify and be responsible for all dimensions and conditions on the job, and Arcadis shall be informed of any variations from the dimensions and conditions shown on the drawing. Shop drawings shall be submitted to Arcadis for general conformance before proceeding with fabrication.

**ISSUES**

No.	DESCRIPTION	DATE
1	SUBMISSION NO. 1 FOR CITY REVIEW	2023-11-24
2	SUBMISSION NO. 2 FOR CITY REVIEW	2024-03-20
3	ADDED TANK SECTIONS	2024-07-25
4	REVISED PER NEW SITE PLAN	2025-02-03
5	REVISED PER CITY COMMENTS	2025-04-08
6	REVISED PER CITY COMMENTS	2025-05-29
7	REVISED NORTH FACADE, ADDED TWSL GRADING	2025-10-08
8	REVISED PER CITY COMMENTS	2025-12-02
9	REVISED PER CITY COMMENTS	2025-12-15
10	REVISED SITE PLAN, CANOPY AND CARD LOCK SERVICING	2026-03-16
11	REVISED PER NEW SITE PLAN	2026-04-21
12	ISSUED FOR CONSTRUCTION	2026-05-28

SEE 010 FOR NOTES, LEGEND, CB TABLE AND DETAILS

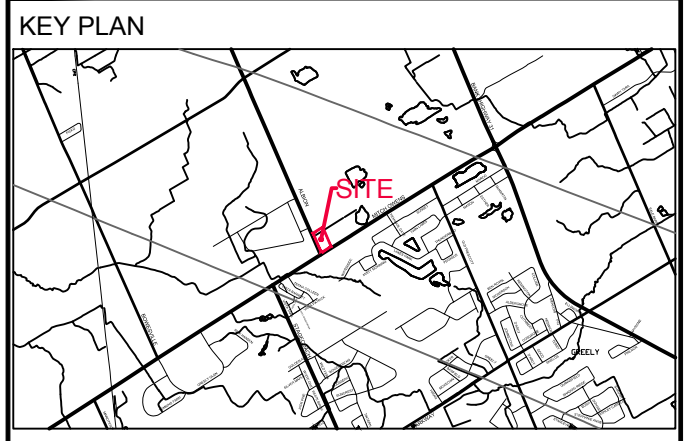


**ARCADIS**  
333 Preston Street - Suite 500  
Ottawa ON K1S 5N4 Canada  
tel 613 225 1311  
www.arcadis.com

**PROJECT**  
W.O. STINSON  
5545 ALBION ROAD  
ALBION & MITCH OWENS

**PROJECT NO:** 143219  
**DRAWN BY:** D.D. / M.M.  
**CHECKED BY:** R.M./D.G.Y.  
**PROJECT MGR:** R.M.  
**APPROVED BY:** D.G.Y.

**SHEET TITLE**  
STORM DRAINAGE AREA PLAN

**SHEET NUMBER** C-500  
**ISSUE** 12

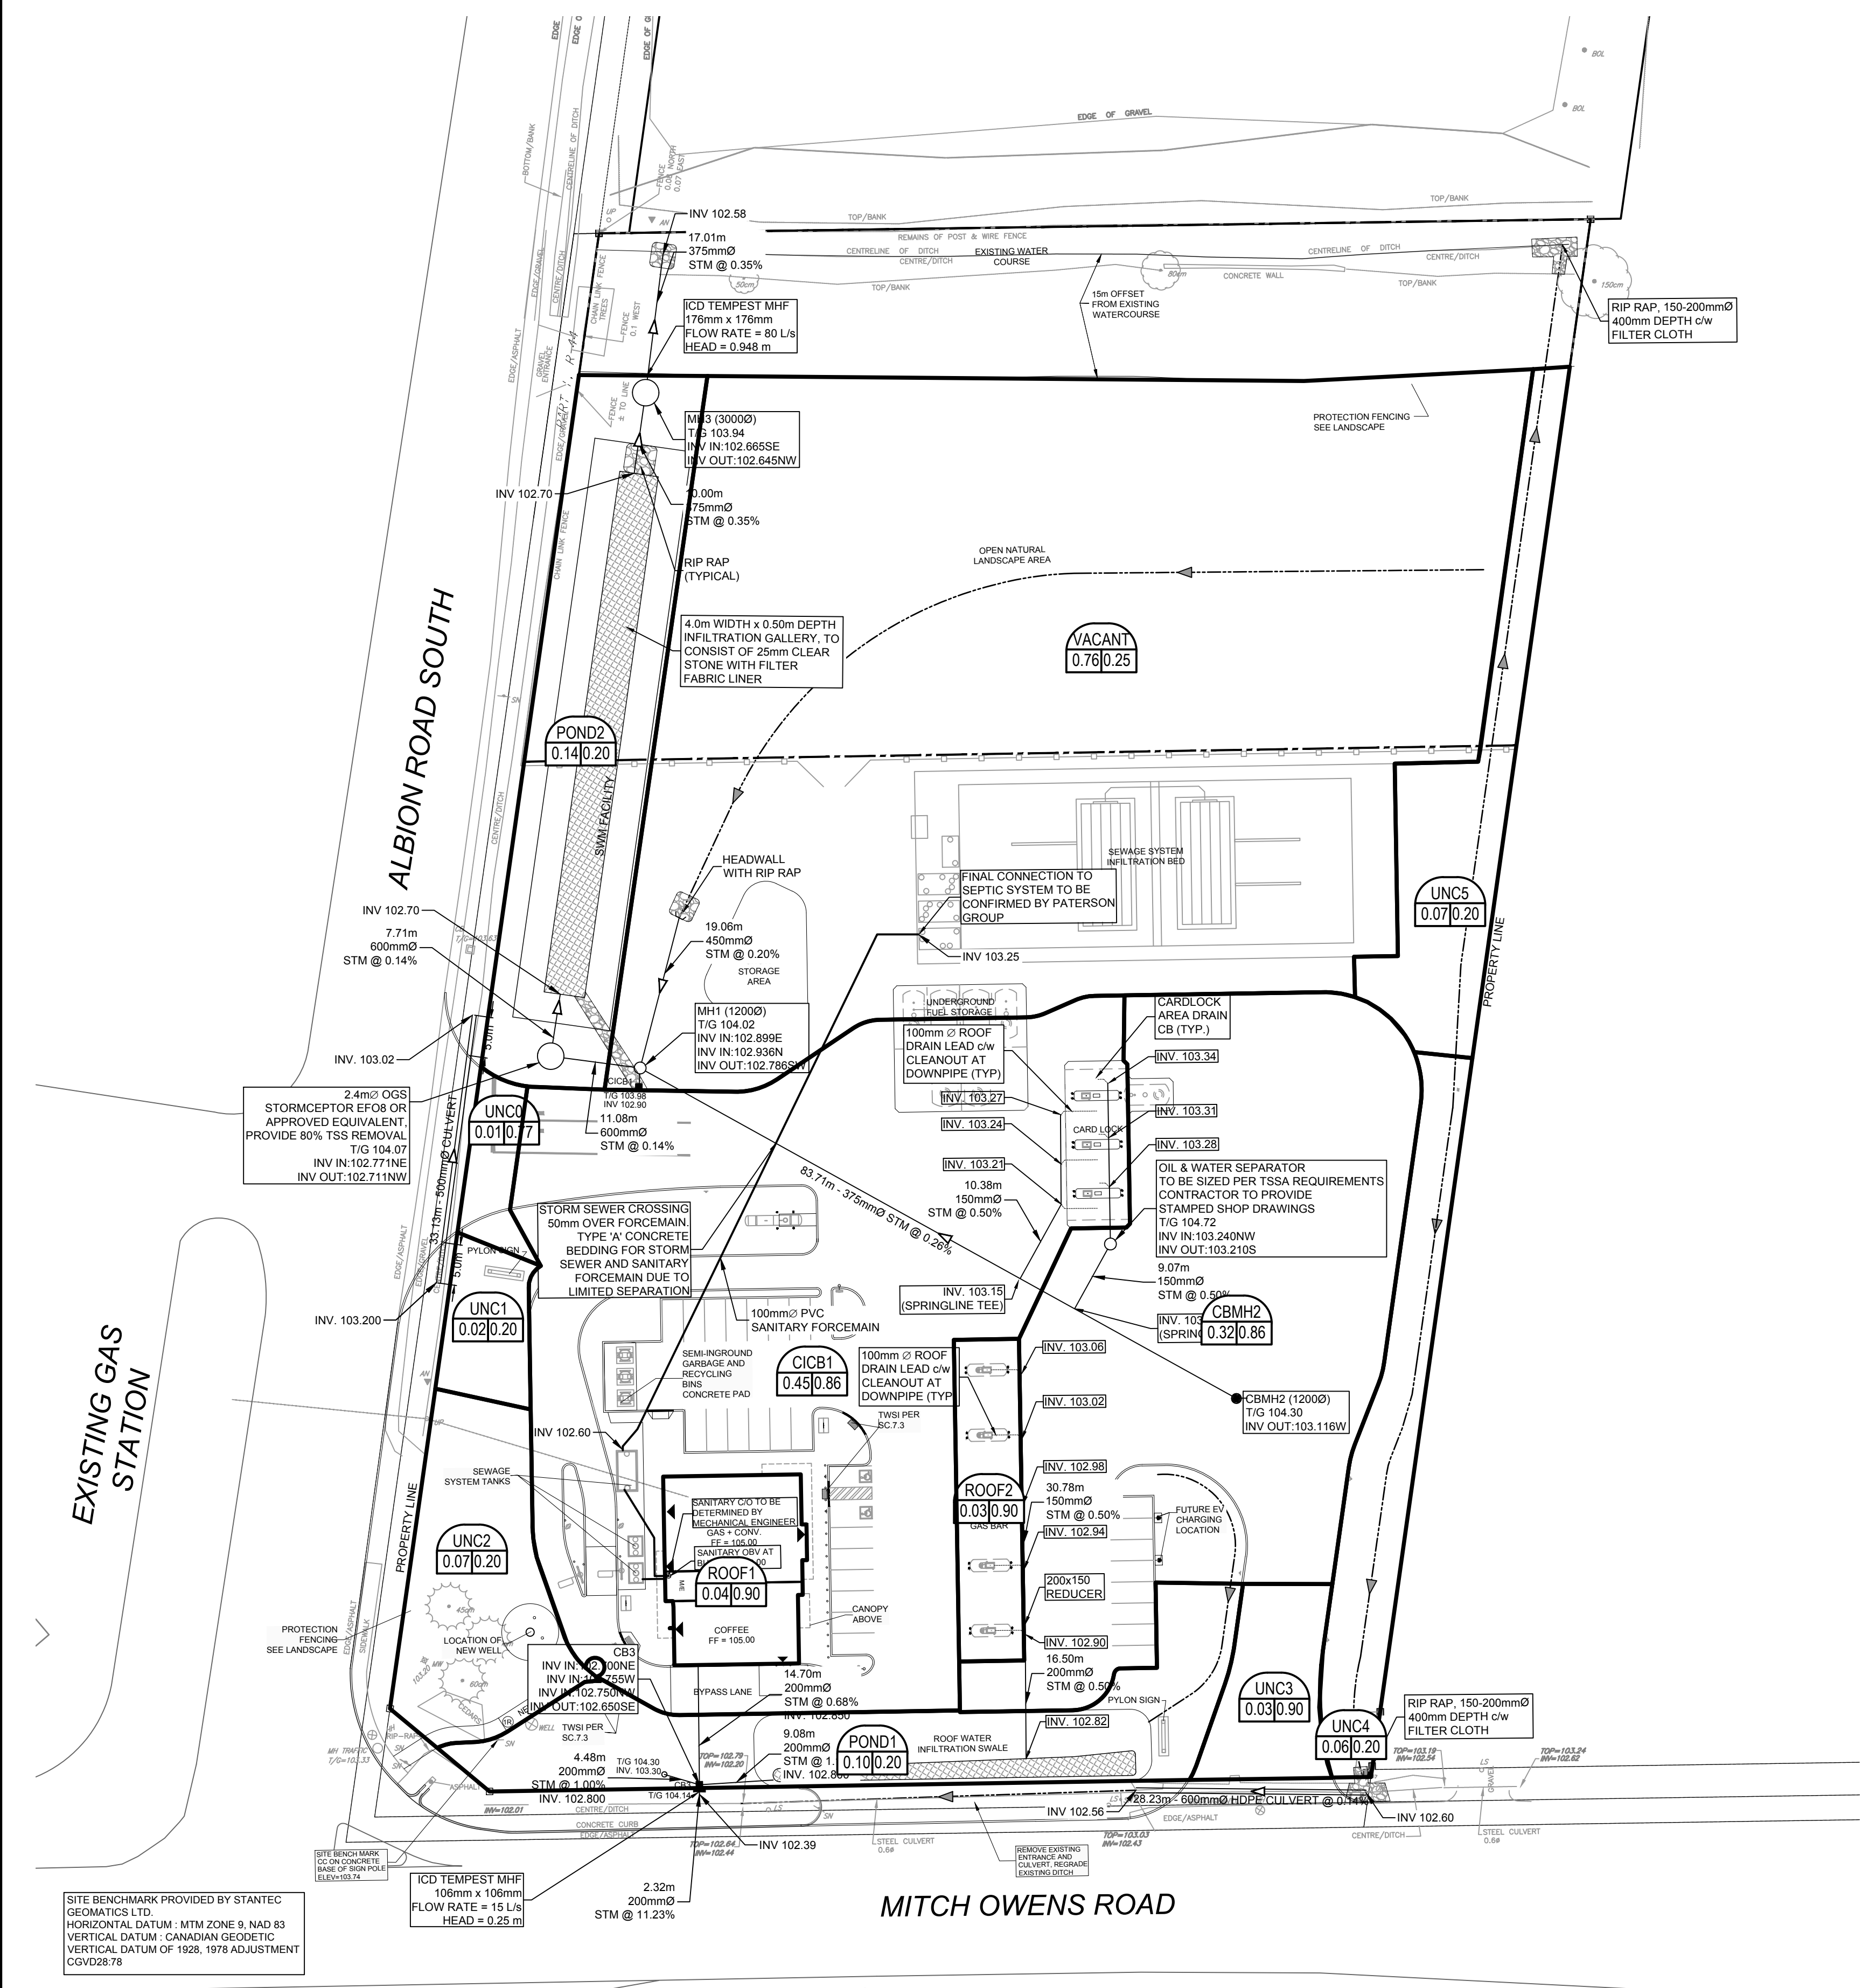

**LEGEND :**

	AREA NUMBER
	RUNOFF COEFFICIENT
	AREA IN HECTARES
	DRAINAGE AREA LIMITS

SITE BENCHMARK PROVIDED BY STANTEC GEOMATICS LTD.  
HORIZONTAL DATUM: MTM ZONE 8, NAD 83  
VERTICAL DATUM: CANADIAN GEODETIC  
VERTICAL DATUM OF 1928, 1978 ADJUSTMENT  
CGVD28.78

File Location: \\143219\_WO\_Stinson\2\_Production\7\_03\_Design\04\_Civil\Sheets\500 STORM DRAINAGE PLAN.dwg Last Saved: May 28, 2026, by mmm46262 Plotted: May 28, 2026 11:34:17 AM by Milne, Marlin  
 Scale: 1" = 100'  
 Plan # 19345