



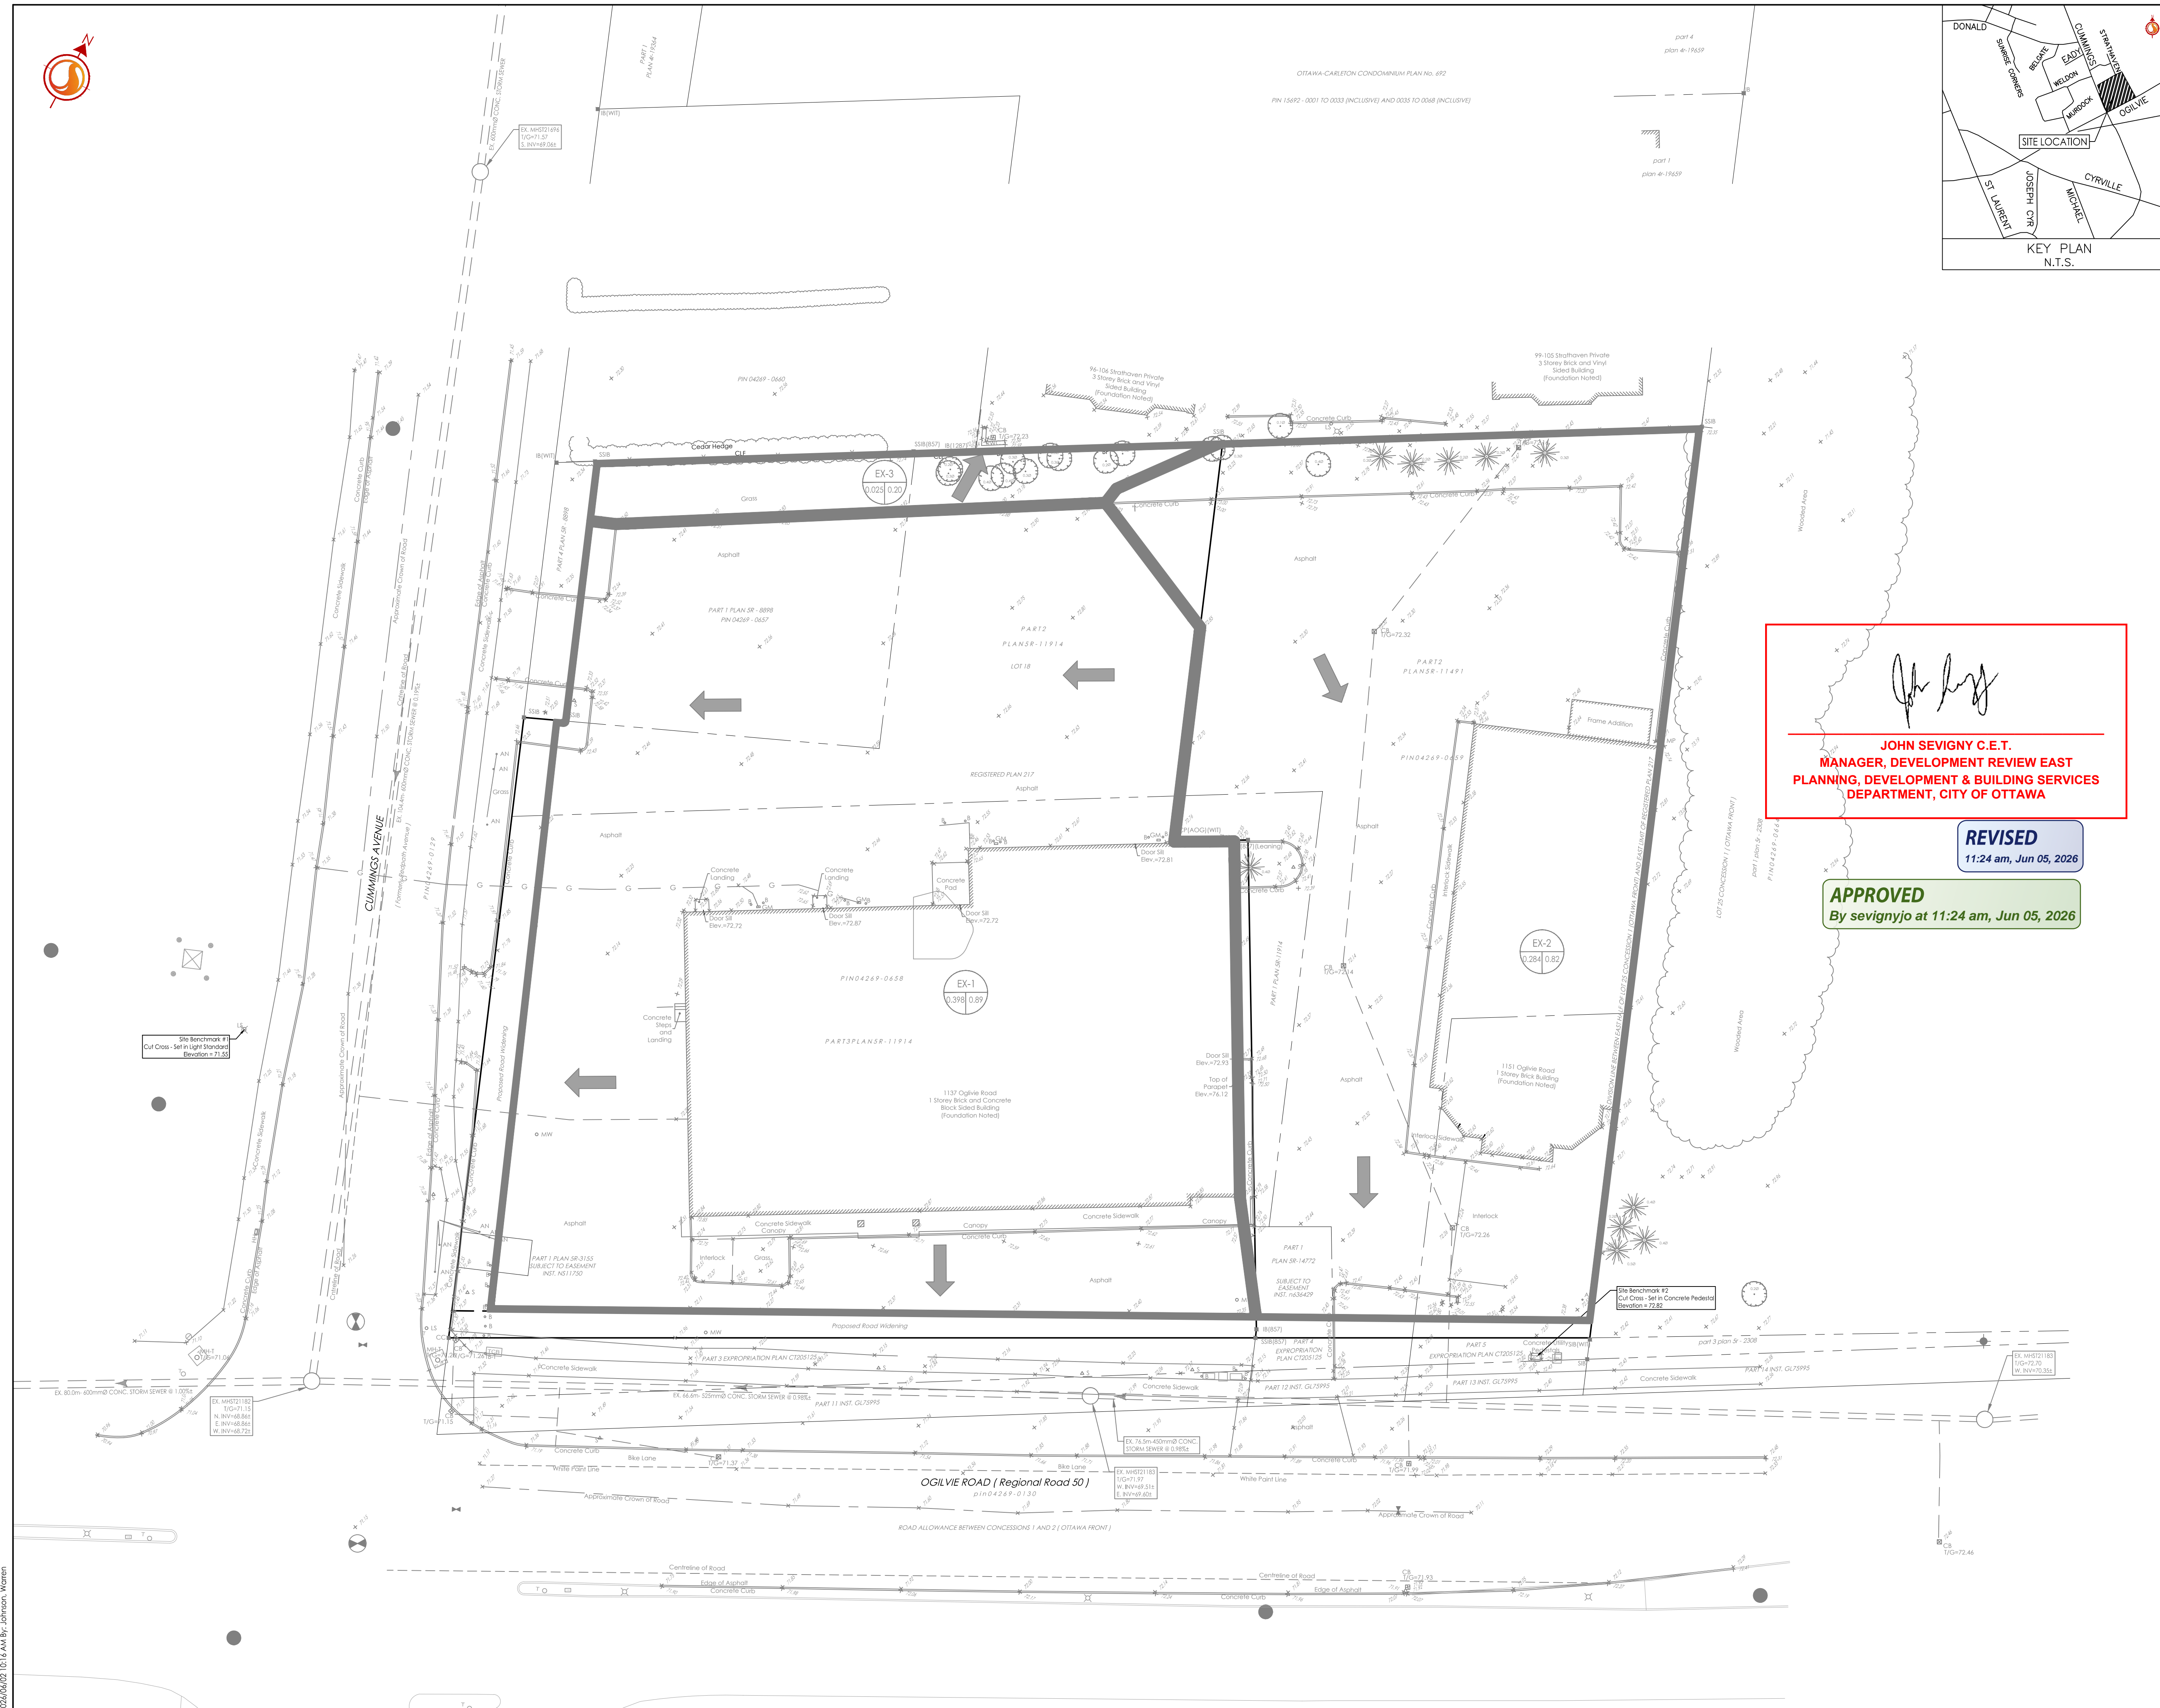

Copyright Reserved

The Contractor shall verify and be responsible for all dimensions. DO NOT scale the drawing - any errors or omissions shall be reported to Stantec without delay.  
The Copyrights to all designs and drawings are the property of Stantec. Reproduction or use for any purpose other than that authorized by Stantec is forbidden.

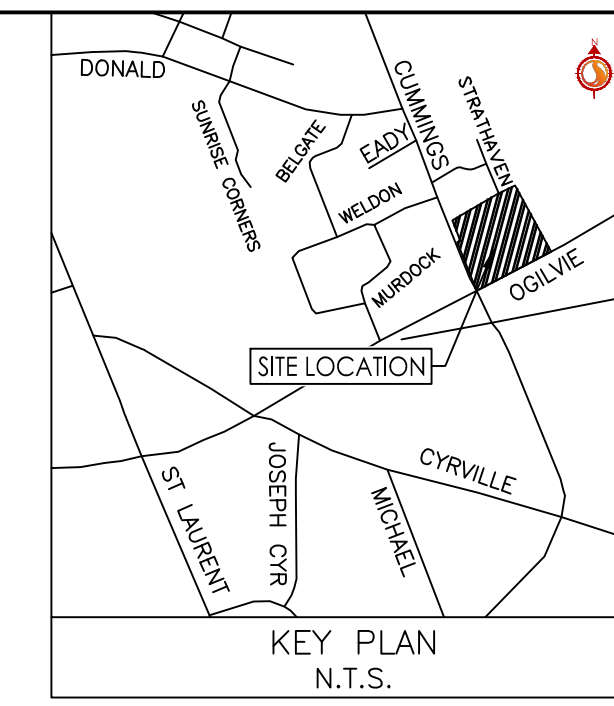


*John Seigny*  
**JOHN SEIGNY C.E.T.**  
**MANAGER, DEVELOPMENT REVIEW EAST**  
**PLANNING, DEVELOPMENT & BUILDING SERVICES**  
**DEPARTMENT, CITY OF OTTAWA**

**REVISED**  
11:24 am, Jun 05, 2026

**APPROVED**  
By seignyjo at 11:24 am, Jun 05, 2026

Legend

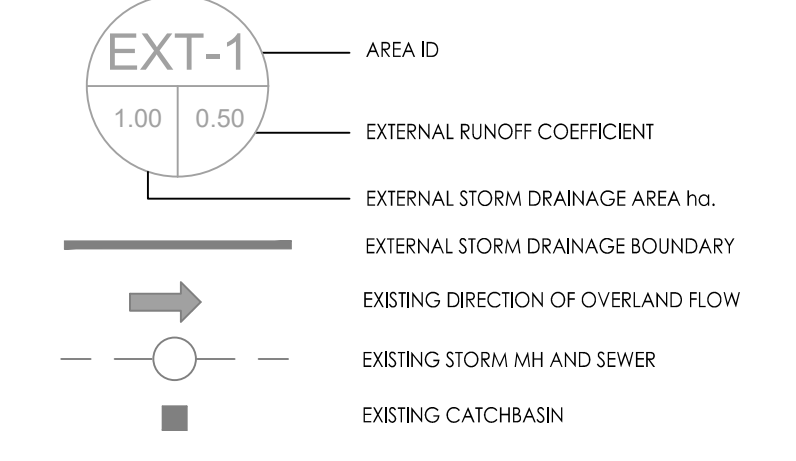

Notes

12	ISSUED FOR SPC APPROVAL	WAJ	KJK	26.06.02
11	REVISED SITE PLAN	WAJ	KJK	26.05.25
10	ISSUED FOR BUILDING PERMIT 2	WAJ	KJK	26.05.14
9	EXCAVATION IFC	WAJ	KJK	26.05.11
8	REVISED SITE PLAN	KV	KJK	26.03.02
7	REVISED SITE PLAN	WAJ	KJK	26.01.08
6	ISSUED FOR BUILDING PERMIT 1	WAJ	KJK	25.12.12
5	ISSUED FOR 66% DESIGN DEVELOPMENT	WAJ	KJK	25.11.25
4	REVISED SITE PLAN	WAJ	KJK	25.09.04
Revision		By	Appd.	YY.MM.DD

File Name: 160402095-DB-1137-Ogilvie.dwg	WAJ	KJK	WAJ	25.04.08
	Dwn.	Chkd.	Dgn.	YY.MM.DD

Permit-Seal

Client/Project  
**TC UNITED DEVELOPMENT CORPORATION**

**1137 OGLIVIE ROAD**

**OTTAWA, ON**

Title  
**EXISTING CONDITIONS  
STORM DRAINAGE PLAN**

Project No. 160402095 Scale 1:250

Drawing No. EXSD-1 Sheet 5 of 7 Revision 12

PLANT # 19283

X:\Users\jseigny\OneDrive - Stantec\Documents\160402095-DB-1137-Ogilvie.dwg