


ISLAM CARE CENTER

312 LISGAR STREET, OTTAWA, ON
ISSUED FOR REVISED SCA SUBMISSION

DATE: 2026-05-28




LIST OF DRAWINGS	
SHEET NUMBER	SHEET NAME
A000	COVER SHEET
A001	NOT USED
A002	NOT USED
A003	NOT USED
A004	NOT USED
A005	NOT USED
A006	NOT USED
A007	NOT USED
A008	NOT USED
A009	NOT USED
A100	LEVEL 0 - BASEMENT FLOOR PLAN
A101	LEVEL 1 - GROUND FLOOR PLAN
A102	LEVEL 2 - SECOND FLOOR PLAN
A103	LEVEL 3 - THIRD FLOOR PLAN
A104	PARTIAL ROOF PLAN
A105	TOP ROOF PLAN
A110	NOT USED
A111	NOT USED
A112	NOT USED
A113	NOT USED
A114	NOT USED
A300	NORTH AND SOUTH ELEVATIONS
A301	WEST ELEVATION
A302	EAST ELEVATION

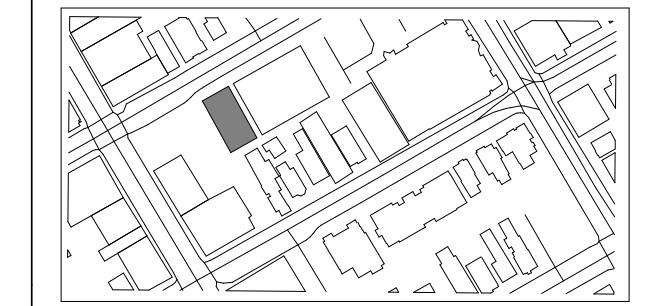

No.	Description	Date
05	ISSUED FOR REVISED SCA SUBMISSION	2026-05-28
04	66% REVISED DESIGN DEVELOPMENT	2026-03-16
03	66% DESIGN DEVELOPMENT	2025-11-12
02	33% REVISED SCHEMATIC DESIGN	2025-07-01
01	33% SCHEMATIC DESIGN	2025-04-15

All measurements are to be checked and verified on site by contractor before proceeding with the work. Do not scale the drawings.

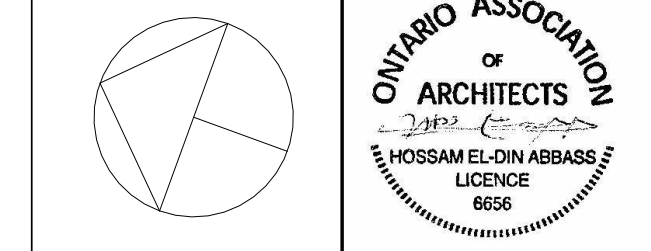

ARCHicana

Consultant:

Project Name
ISLAM CARE CENTRE

Project number
2501-00

Client:
ISLAM CARE CENTRE

Drawn by SA/HQ	Date JULY 01/25
--------------------------	---------------------------

Checked by HA	Scale
-------------------------	-------

Sheet Name
COVER SHEET

Sheet Number
A000

ARCHITECT AND PRIME CONSULTANT:



323 VENTANNA WAY
OTTAWA, ON, K2J 0Y1
PHONE: (613) 800-2340
info@archicana.com
www.archicana.com

PLANNER:



420 O'Connor St.
Ottawa, ON K2P 1W4
PHONE: (613) 730-5709
info@fotenn.com

STRUCTURAL ENGINEERING:



PHONE: (343) 342-3800
info@structable.ca
www.structable.ca

CIVIL ENGINEERING:



5430 CANOTEK ROAD,
OTTAWA, ON, K1J 9G2
PHONE: (613) 842-3434
www.lrl.ca

MECHANICAL & ELECTRICAL ENGINEERING:





PHONE: (613) 417-1756
asalah@alfaplus.ca
www.alfaplus.ca

CODE CONSULTANT:



15 Capella Ct #130,
Nepean, ON K2E 7X1,
PHONE: (613) 247-1313
info@lrifire.com
lrifire.com/

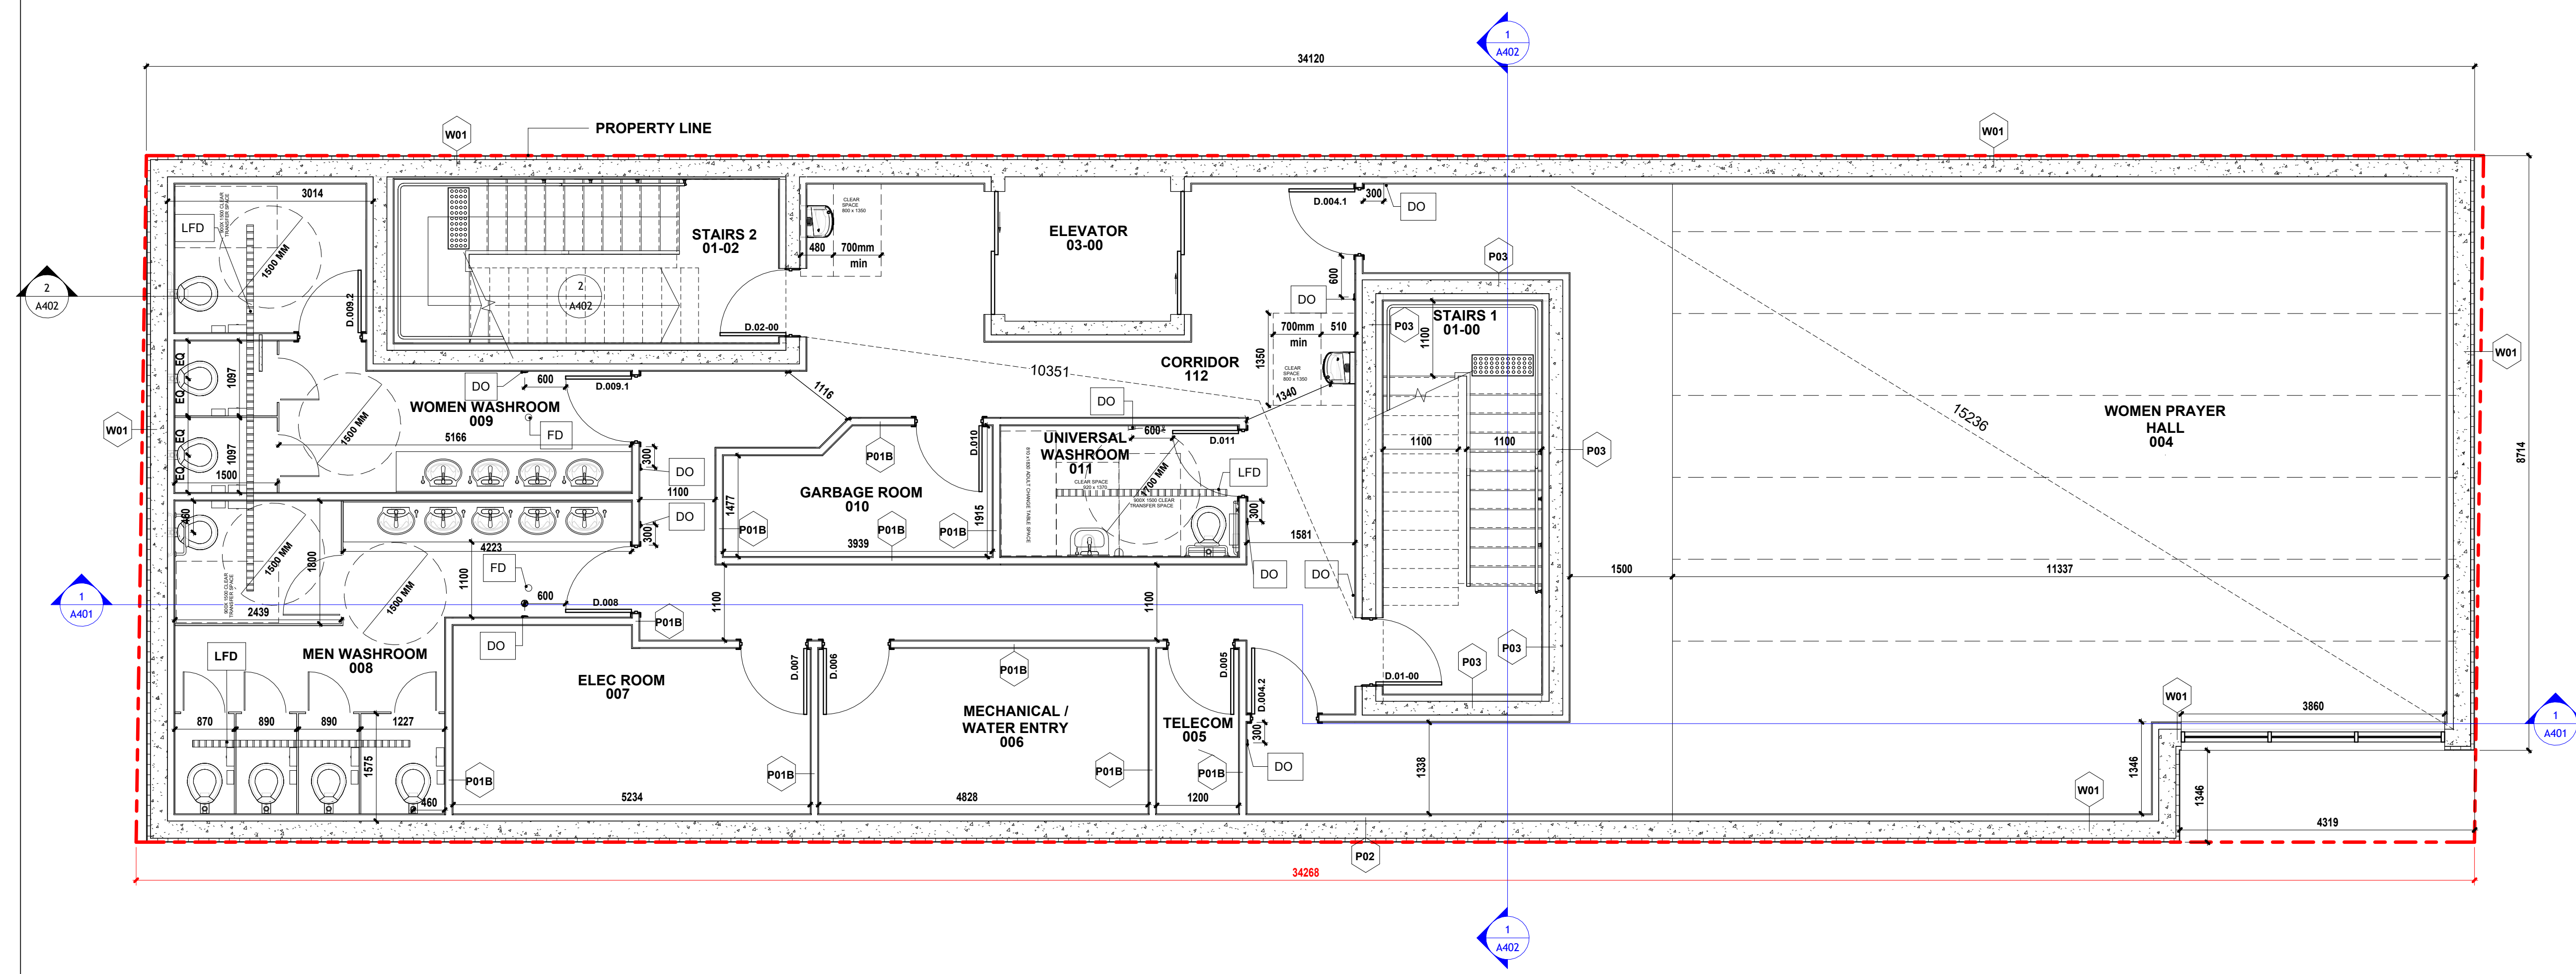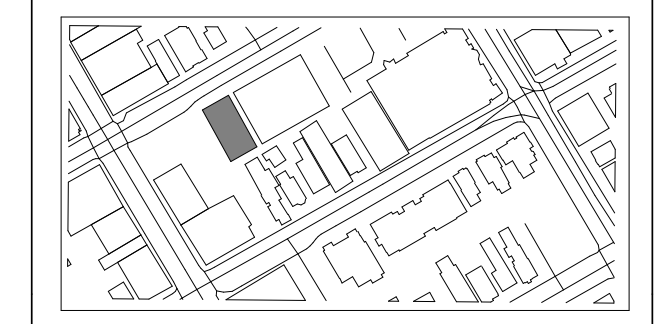


LEGEND:

- FD 100 MM DIAMETER FLOOR DRAIN
- LFD 100 MM LINEAR FLOOR DRAIN
- DO DOOR OPERATOR

* ALL INTERIOR PARTITIONS ARE P01A (NON RATED PARTITION) UNLESS OTHERWISE NOTED.

No.	Description	Date
05	ISSUED FOR REVISED SCA SUBMISSION	2026-05-28
04	66% REVISED DESIGN DEVELOPMENT	2026-03-16
03	66% DESIGN DEVELOPMENT	2025-11-12
02	33% REVISED SCHEMATIC DESIGN	2025-07-01
01	33% SCHEMATIC DESIGN	2025-04-15

All measurement are to be checked and verified on site by contractor before proceeding with the work. Do not scale the drawings.

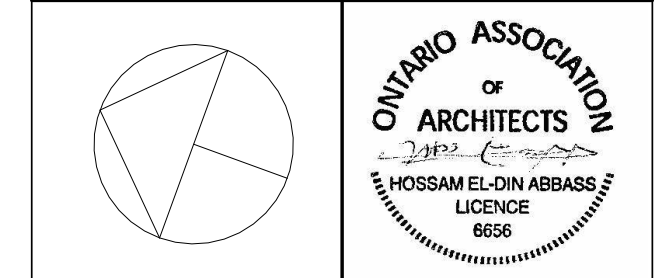

ARCHICANA

Consultant:

Project Name:
ISLAM CARE CENTRE

Project number:
2501-00


Client:
ISLAM CARE CENTRE

Drawn by: SA/HQ Date: JULY 01/25

Checked by: HA Scale: 1 : 50


Sheet Name:
LEVEL 0 - BASEMENT FLOOR PLAN

Sheet Number:
A100

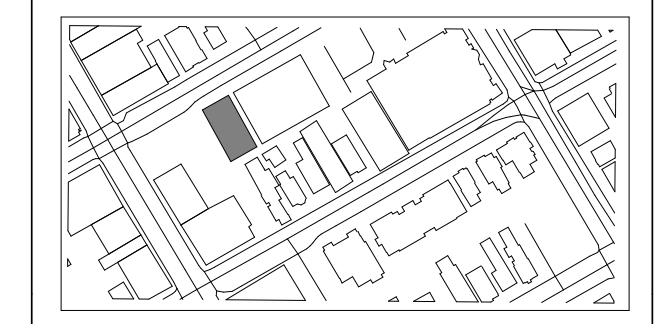

No.	Description	Date
05	ISSUED FOR REVISED SCA SUBMISSION	2026-05-28
04	66% REVISED DESIGN DEVELOPMENT	2026-03-16
03	66% DESIGN DEVELOPMENT	2025-11-12
02	33% REVISED SCHEMATIC DESIGN	2025-07-01
01	33% SCHEMATIC DESIGN	2025-04-15

All measurement are to be checked and verified on site by contractor before proceeding with the work. Do not scale the drawings.

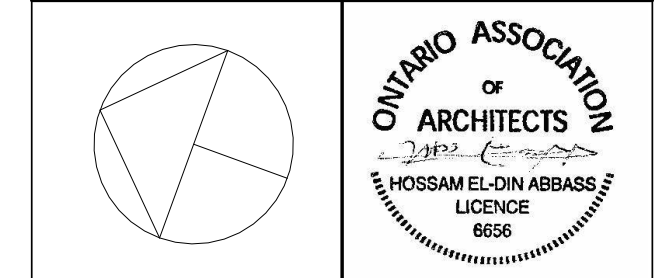

ARCHICANA

Consultant:

Project Name
ISLAM CARE CENTRE

Project number
2501-00


Client:
ISLAM CARE CENTRE

Drawn by
SA/HQ Date
JULY 01/25

Checked by
HA Scale
1 : 50



Sheet Name
LEVEL 1 - GROUND FLOOR PLAN

Sheet Number
A101

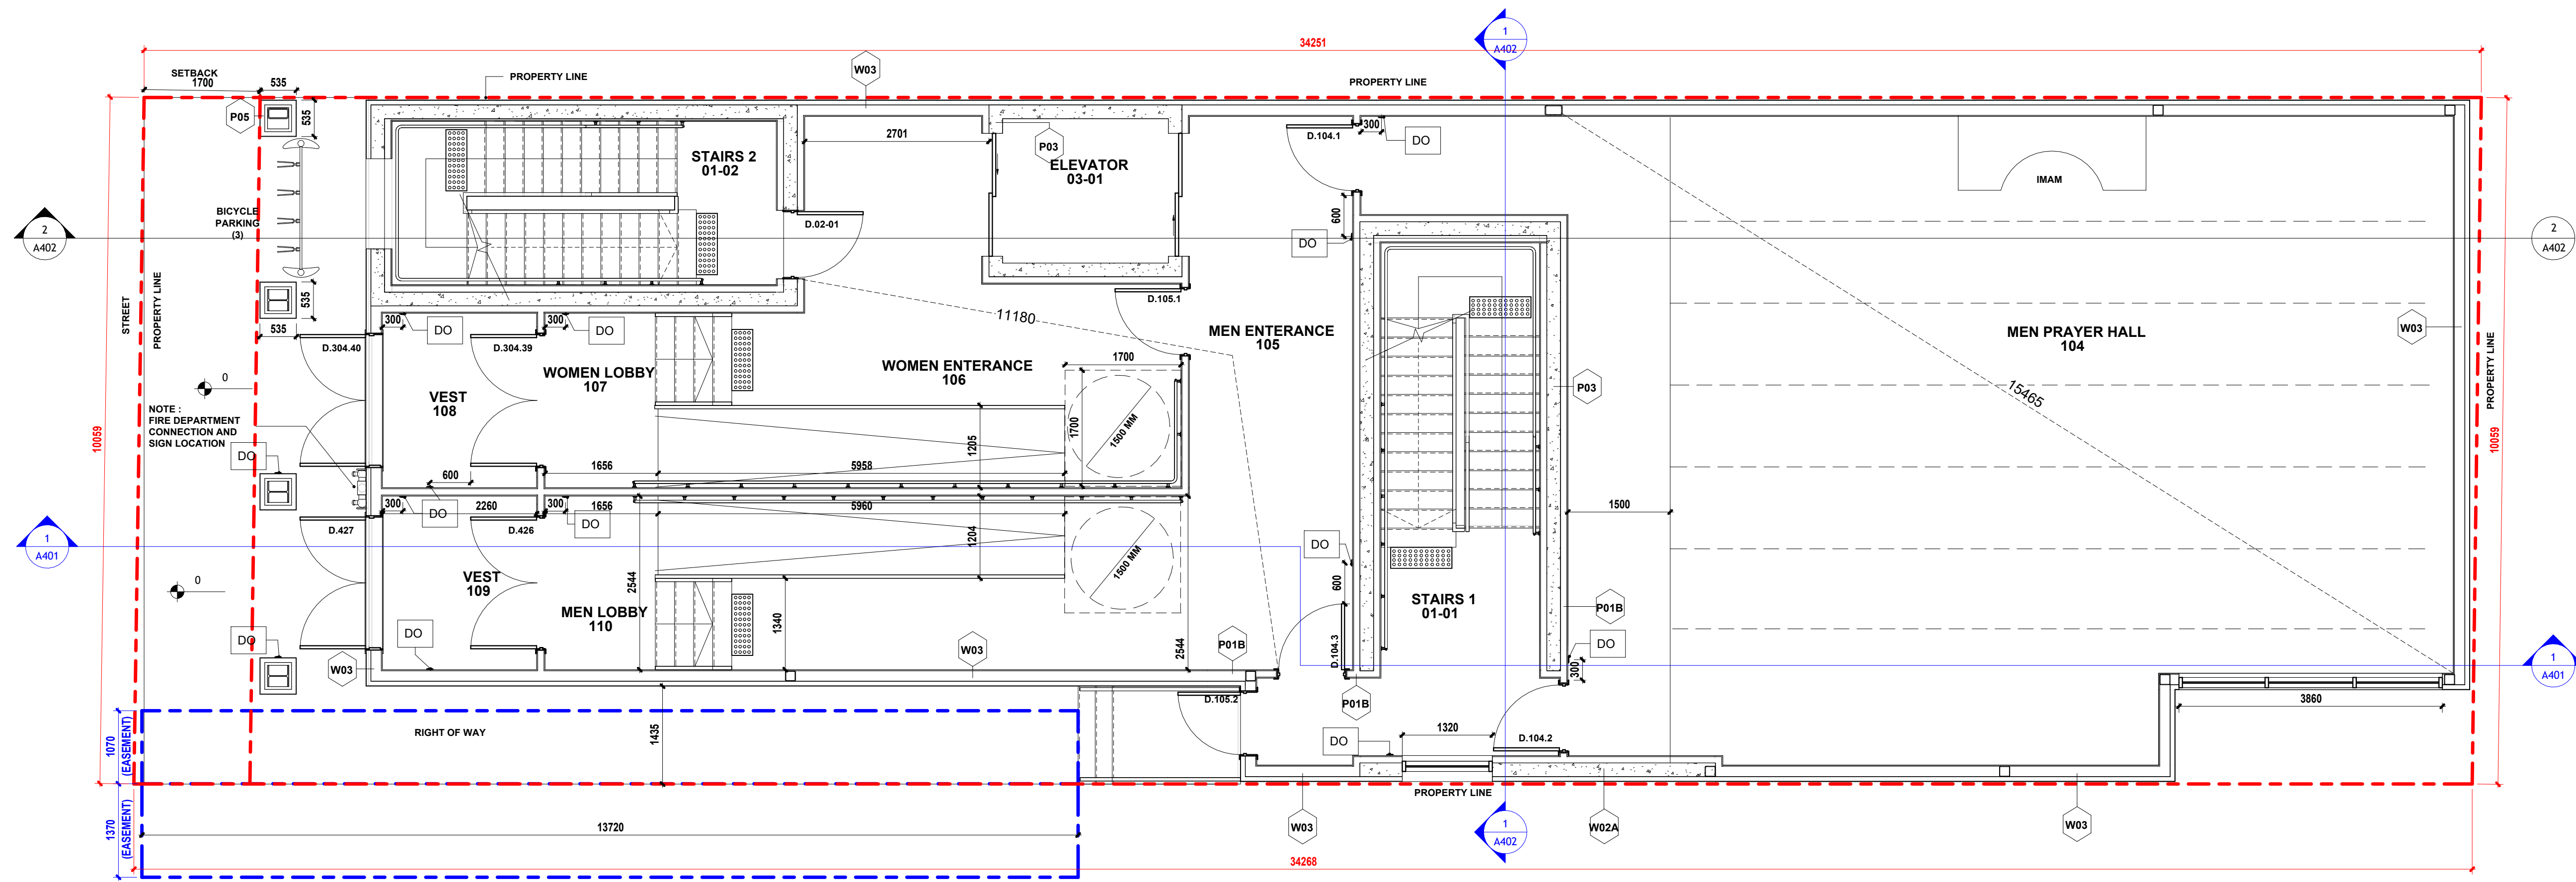

* ALL INTERIOR PARTITIONS ARE P01A (NON RATED PARTITION) UNLESS OTHERWISE NOTED.


1
LEVEL1 GROUND FLOOR
1 : 50

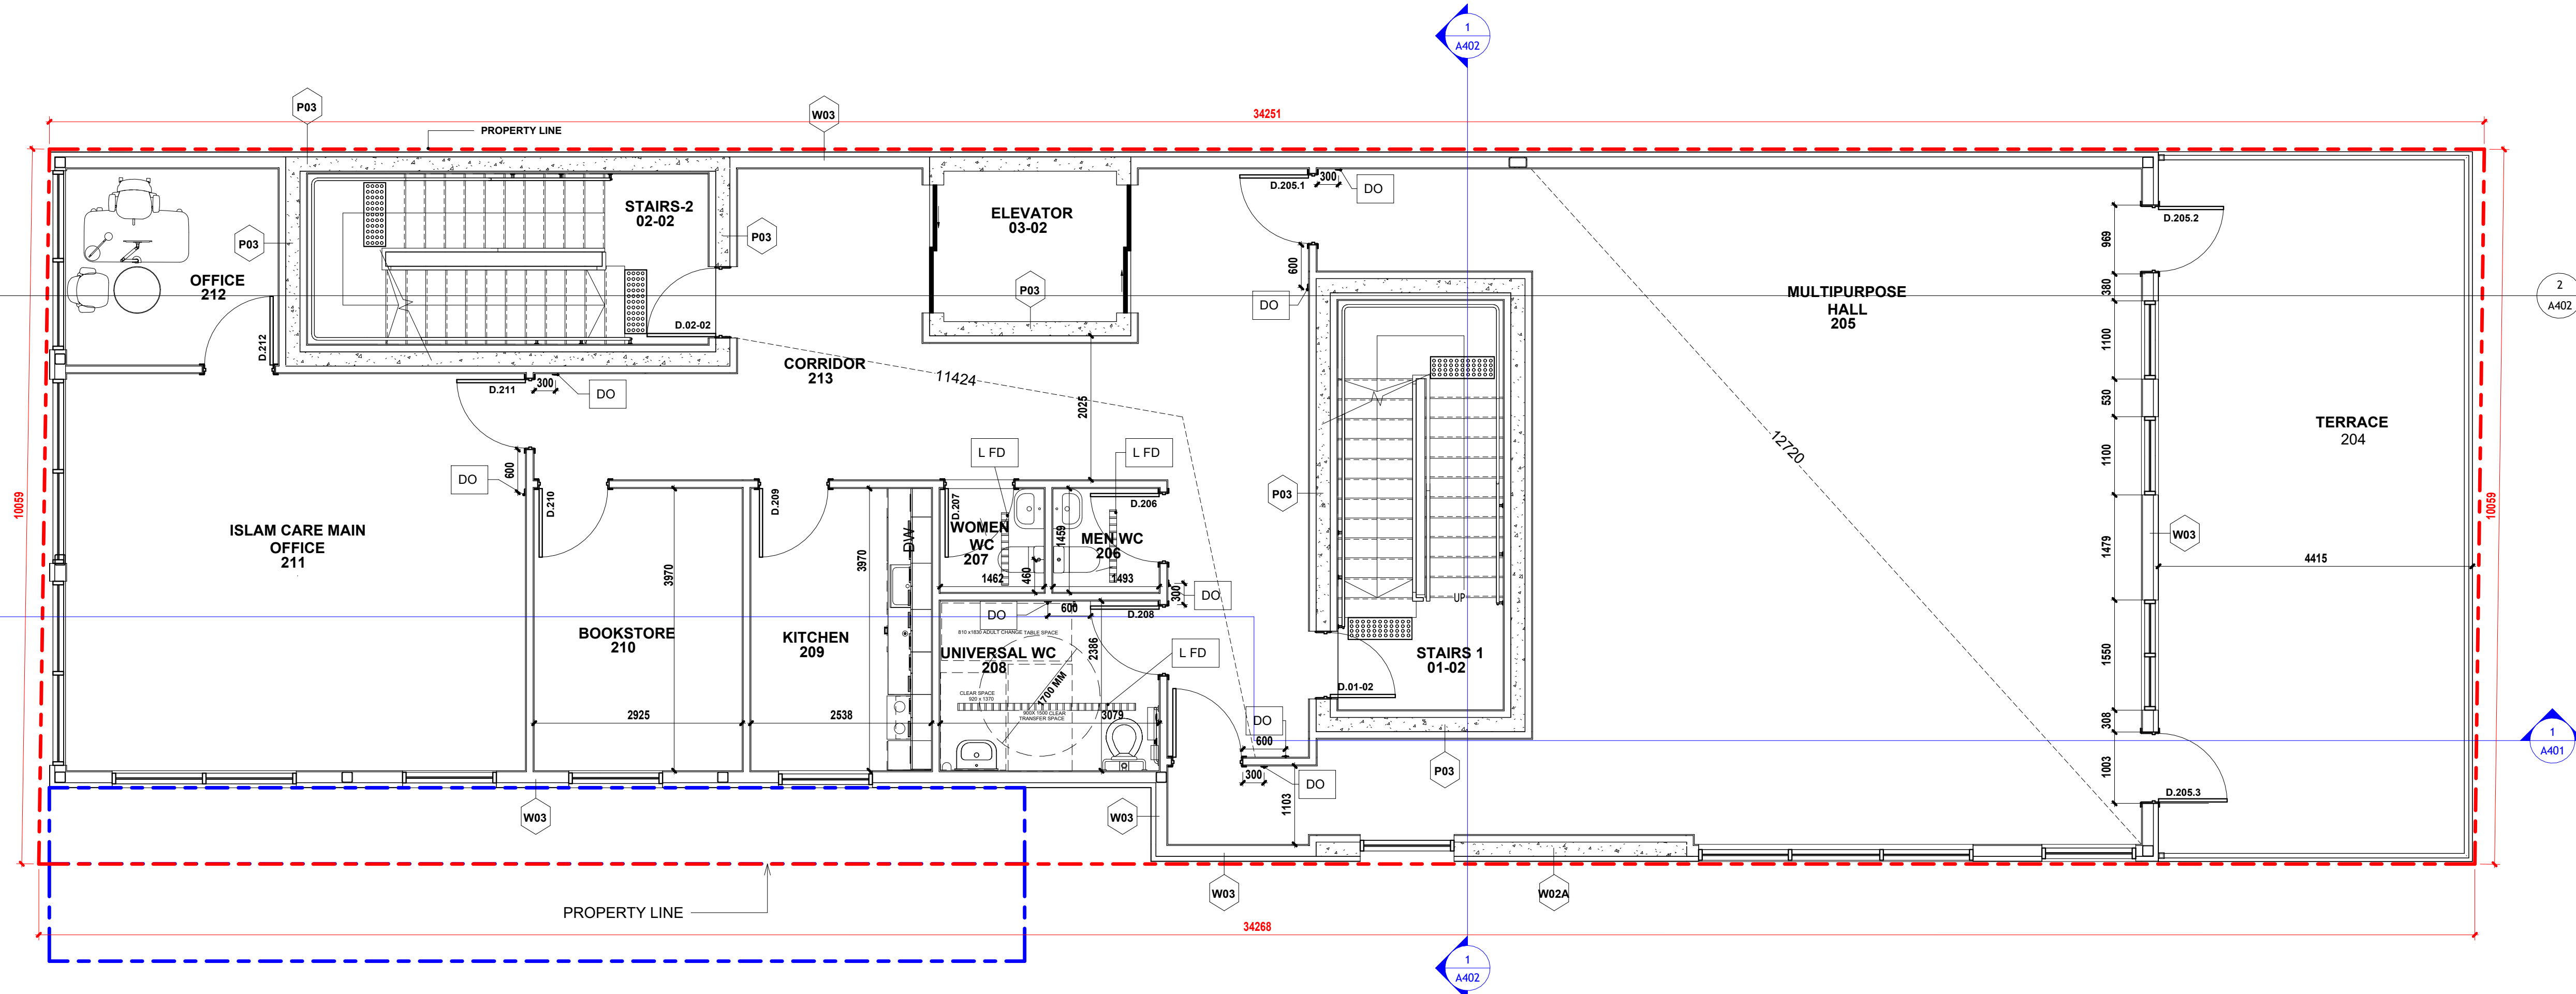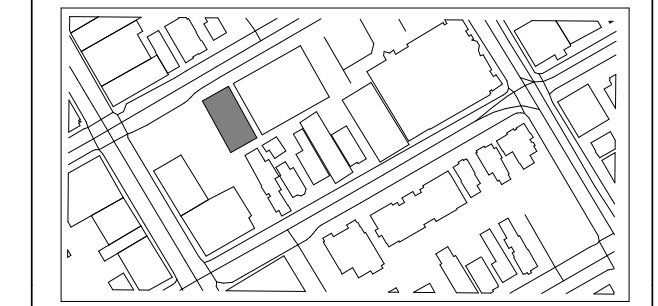

* ALL INTERIOR PARTITIONS ARE P01A (NON RATED PARTITION) UNLESS OTHERWISE NOTED.

No.	Description	Date
05	ISSUED FOR REVISED SCA SUBMISSION	2026-05-28
04	66% REVISED DESIGN DEVELOPMENT	2026-03-16
03	66% DESIGN DEVELOPMENT	2025-11-12
02	33% REVISED SCHEMATIC DESIGN	2025-07-01
01	33% SCHEMATIC DESIGN	2025-04-15

All measurement are to be checked and verified on site by contractor before proceeding with the work. Do not scale the drawings.

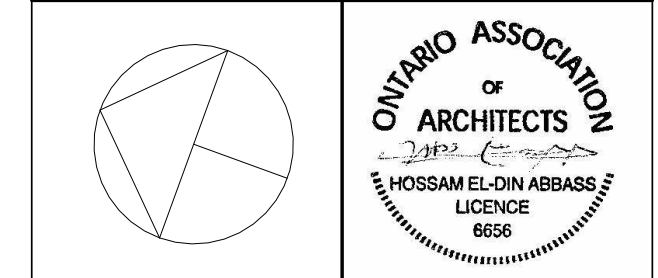

ARCHICANA

Consultant:

Project Name
ISLAM CARE CENTRE

Project number
2501-00

Client:
ISLAM CARE CENTRE

Drawn by
SA/HQ


Date
JULY 01/25

Checked by
HA

Scale
1 : 50


Sheet Name
LEVEL 2 - SECOND FLOOR PLAN

Sheet Number
A102

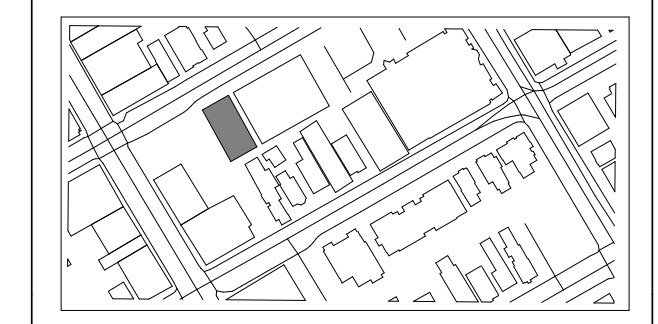

No.	Description	Date
05	ISSUED FOR REVISED SCA SUBMISSION	2026-05-28
04	66% REVISED DESIGN DEVELOPMENT	2026-03-16
03	66% DESIGN DEVELOPMENT	2025-11-12
02	33% REVISED SCHEMATIC DESIGN	2025-07-01
01	33% SCHEMATIC DESIGN	2025-04-15

All measurement are to be checked and verified on site by contractor before proceeding with the work. Do not scale the drawings.

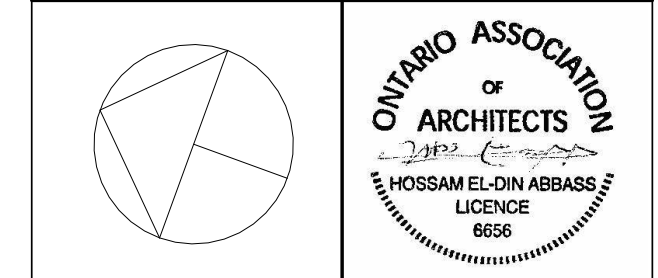

ARCHICANA

Consultant:

Project Name
ISLAM CARE CENTRE

Project number
2501-00

Client:
ISLAM CARE CENTRE

Drawn by
SA/HQ


Date
JULY 01/25

Checked by
HA



Scale
1 : 50

Sheet Name
LEVEL 3 - THIRD FLOOR PLAN

Sheet Number
A103

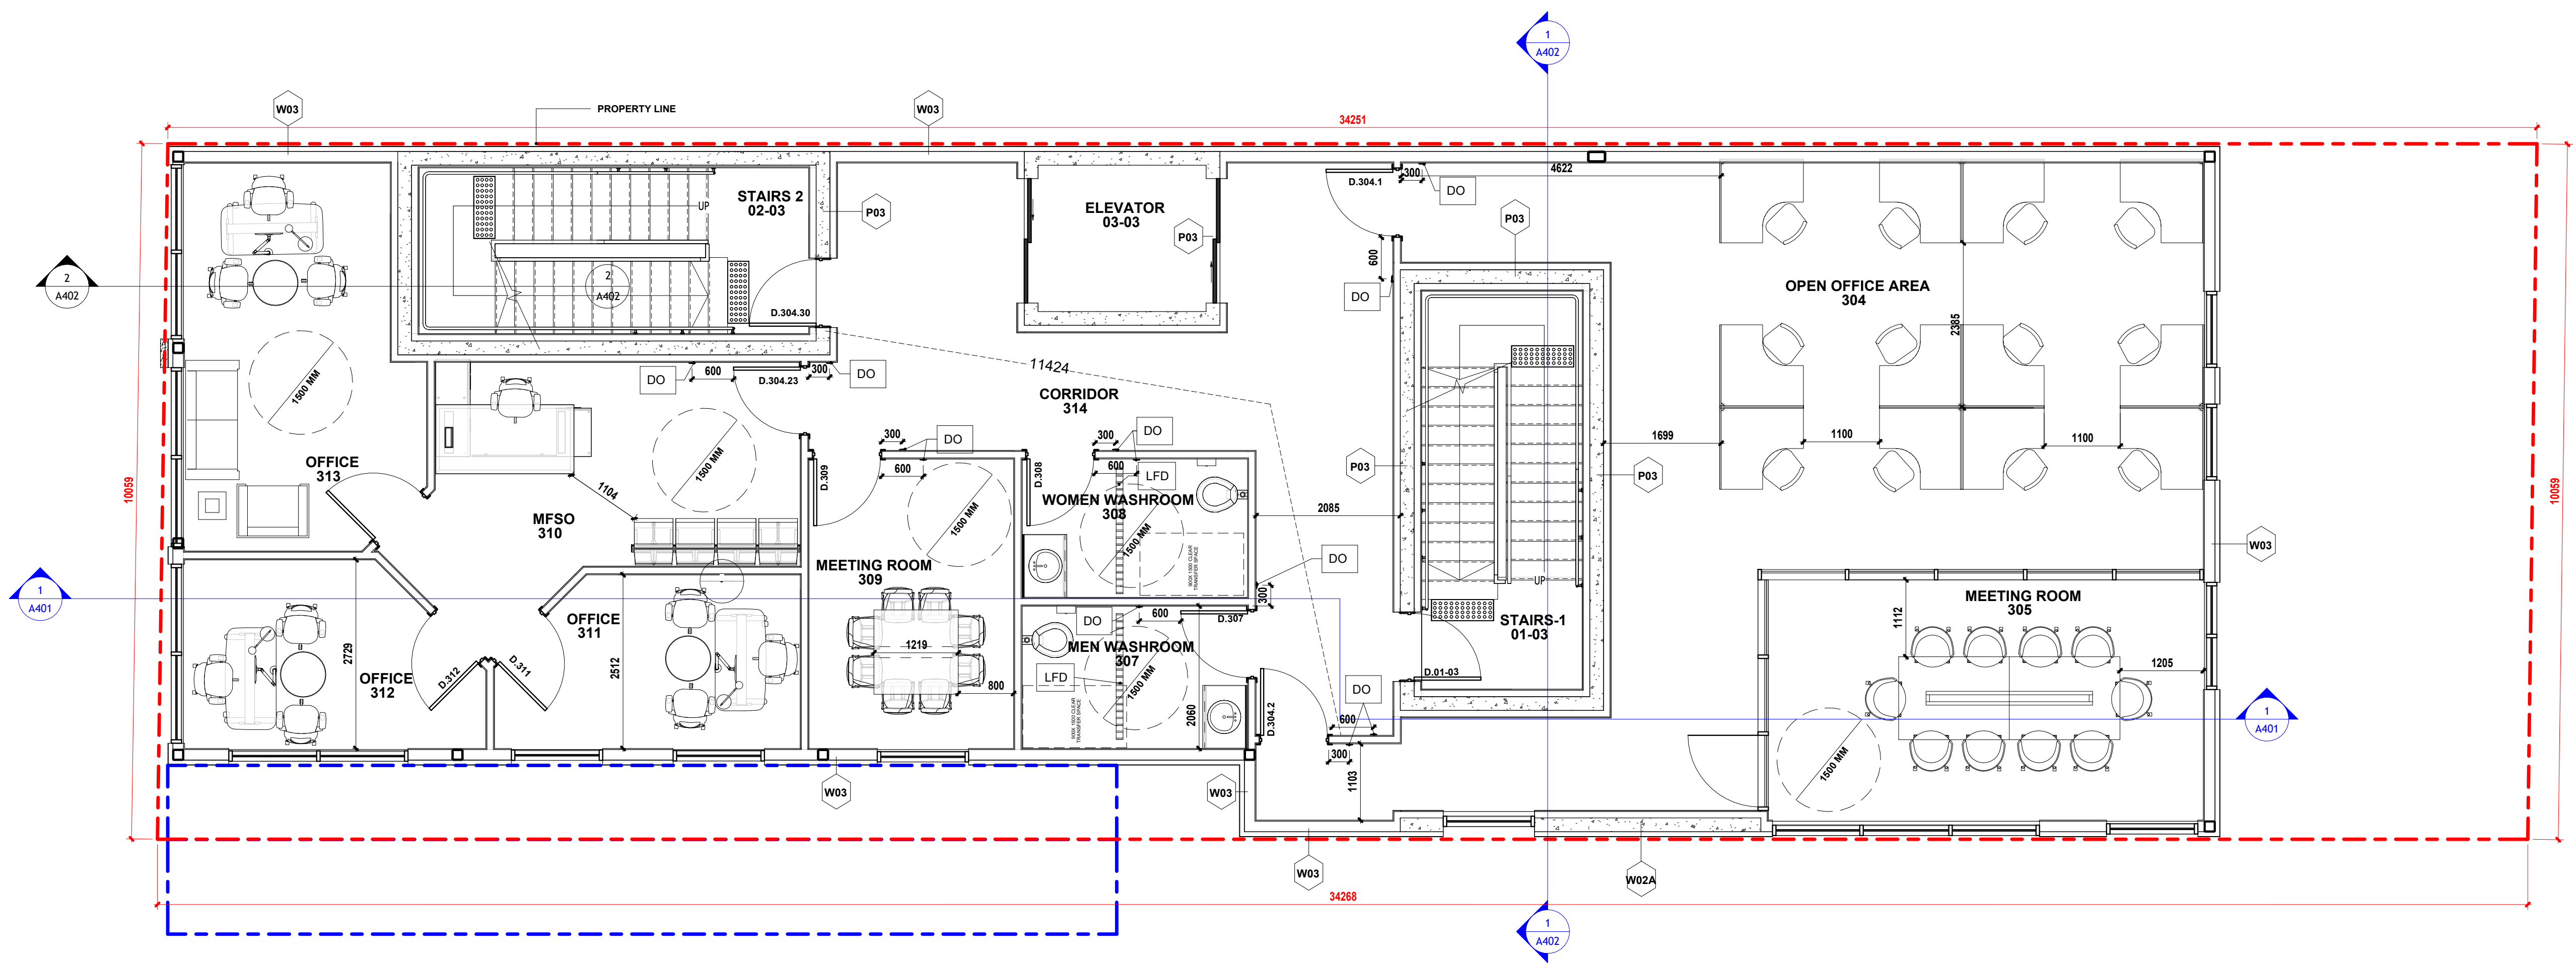


* ALL INTERIOR PARTITIONS ARE P01A (NON RATED PARTITION) UNLESS OTHERWISE NOTED.

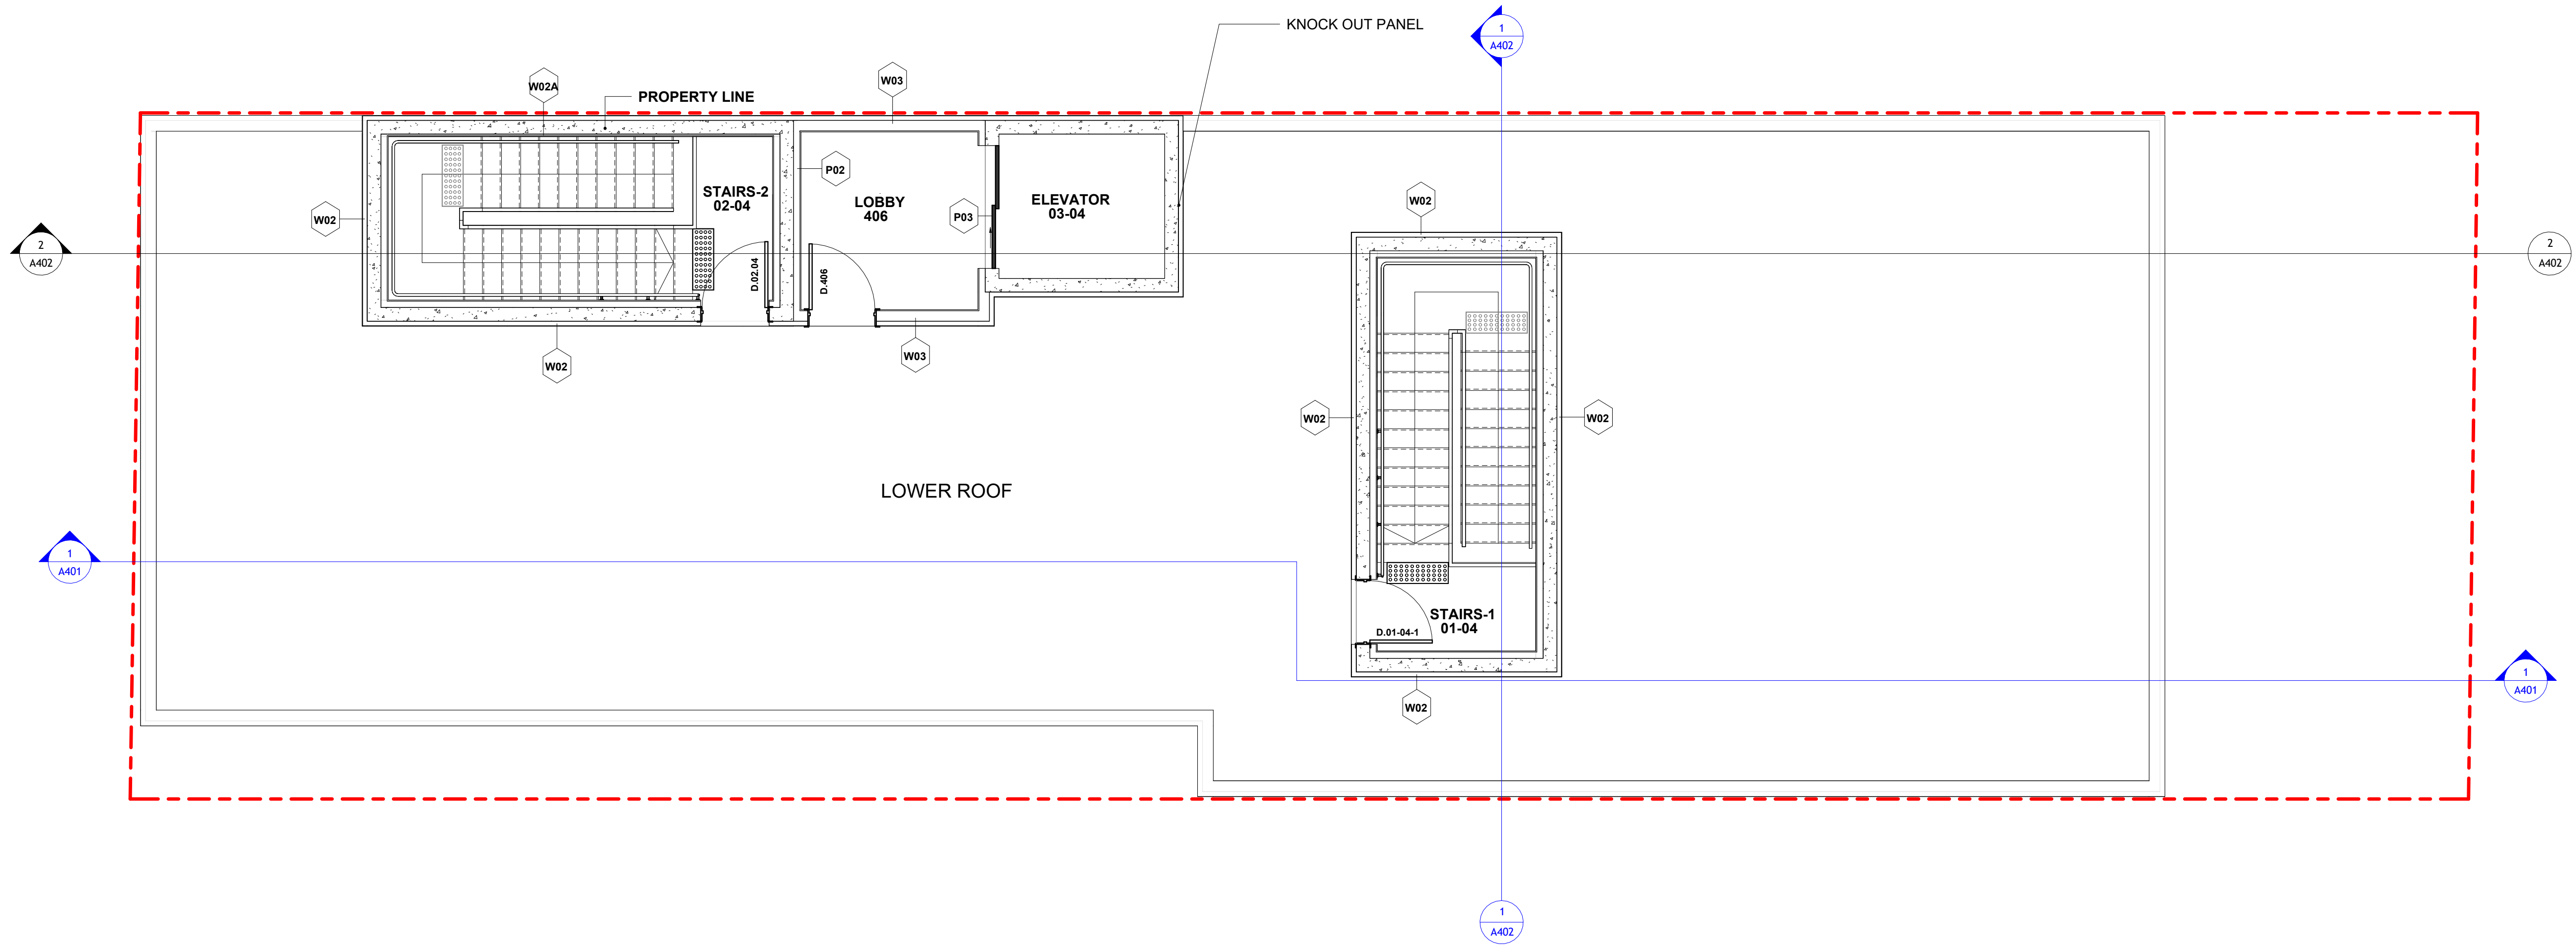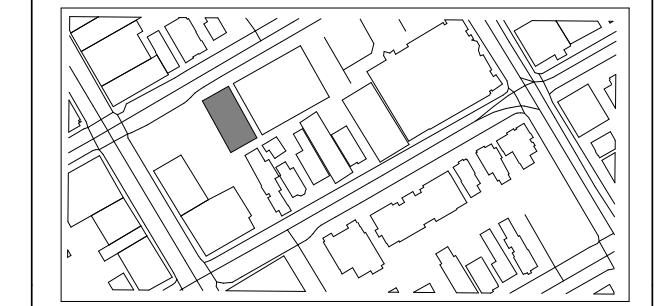

* ALL INTERIOR PARTITIONS ARE P01A (NON RATED PARTITION) UNLESS OTHERWISE NOTED.

No.	Description	Date
05	ISSUED FOR REVISED SCA SUBMISSION	2026-05-28
04	66% REVISED DESIGN DEVELOPMENT	2026-03-16
03	66% DESIGN DEVELOPMENT	2025-11-12
02	33% REVISED SCHEMATIC DESIGN	2025-07-01
01	33% SCHEMATIC DESIGN	2025-04-15

All measurement are to be checked and verified on site by contractor before proceeding with the work. Do not scale the drawings.

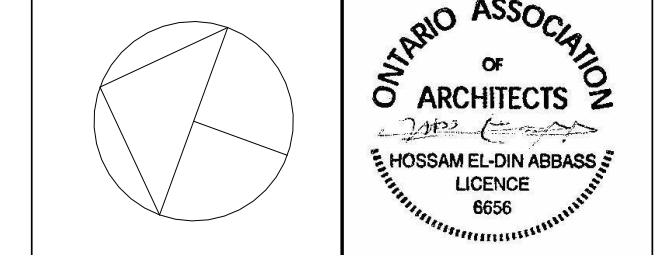

ARCHicana

Consultant:

Project Name
ISLAM CARE CENTRE


Project number
2501-00

Client:
ISLAM CARE CENTRE

Drawn by SA/HQ	Date JULY 01/25
Checked by HA	Scale 1 : 50


Sheet Name
PARTIAL ROOF PLAN

Sheet Number
A104

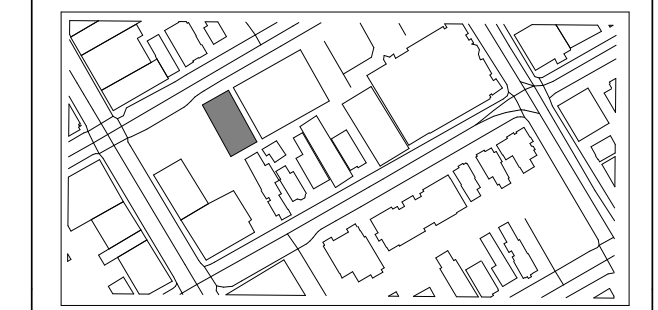

No.	Description	Date
05	ISSUED FOR REVISED SCA SUBMISSION	2026-05-28
04	66% REVISED DESIGN DEVELOPMENT	2026-03-16
03	66% DESIGN DEVELOPMENT	2025-11-12
02	33% REVISED SCHEMATIC DESIGN	2025-07-01
01	33% SCHEMATIC DESIGN	2025-04-15

All measurement are to be checked and verified on site by contractor before proceeding with the work. Do not scale the drawings.

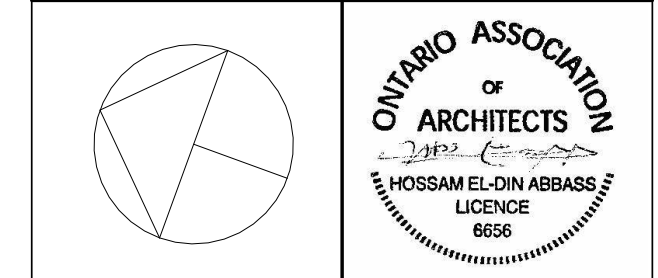

ARCHICANA

Consultant:

Project Name
ISLAM CARE CENTRE

Project number
2501-00


Client:
ISLAM CARE CENTRE

Drawn by: **SA/HQ** Date: **JULY 01/25**

Checked by: **HA** Scale: **1 : 50**


Sheet Name
TOP ROOF PLAN

Sheet Number
A105

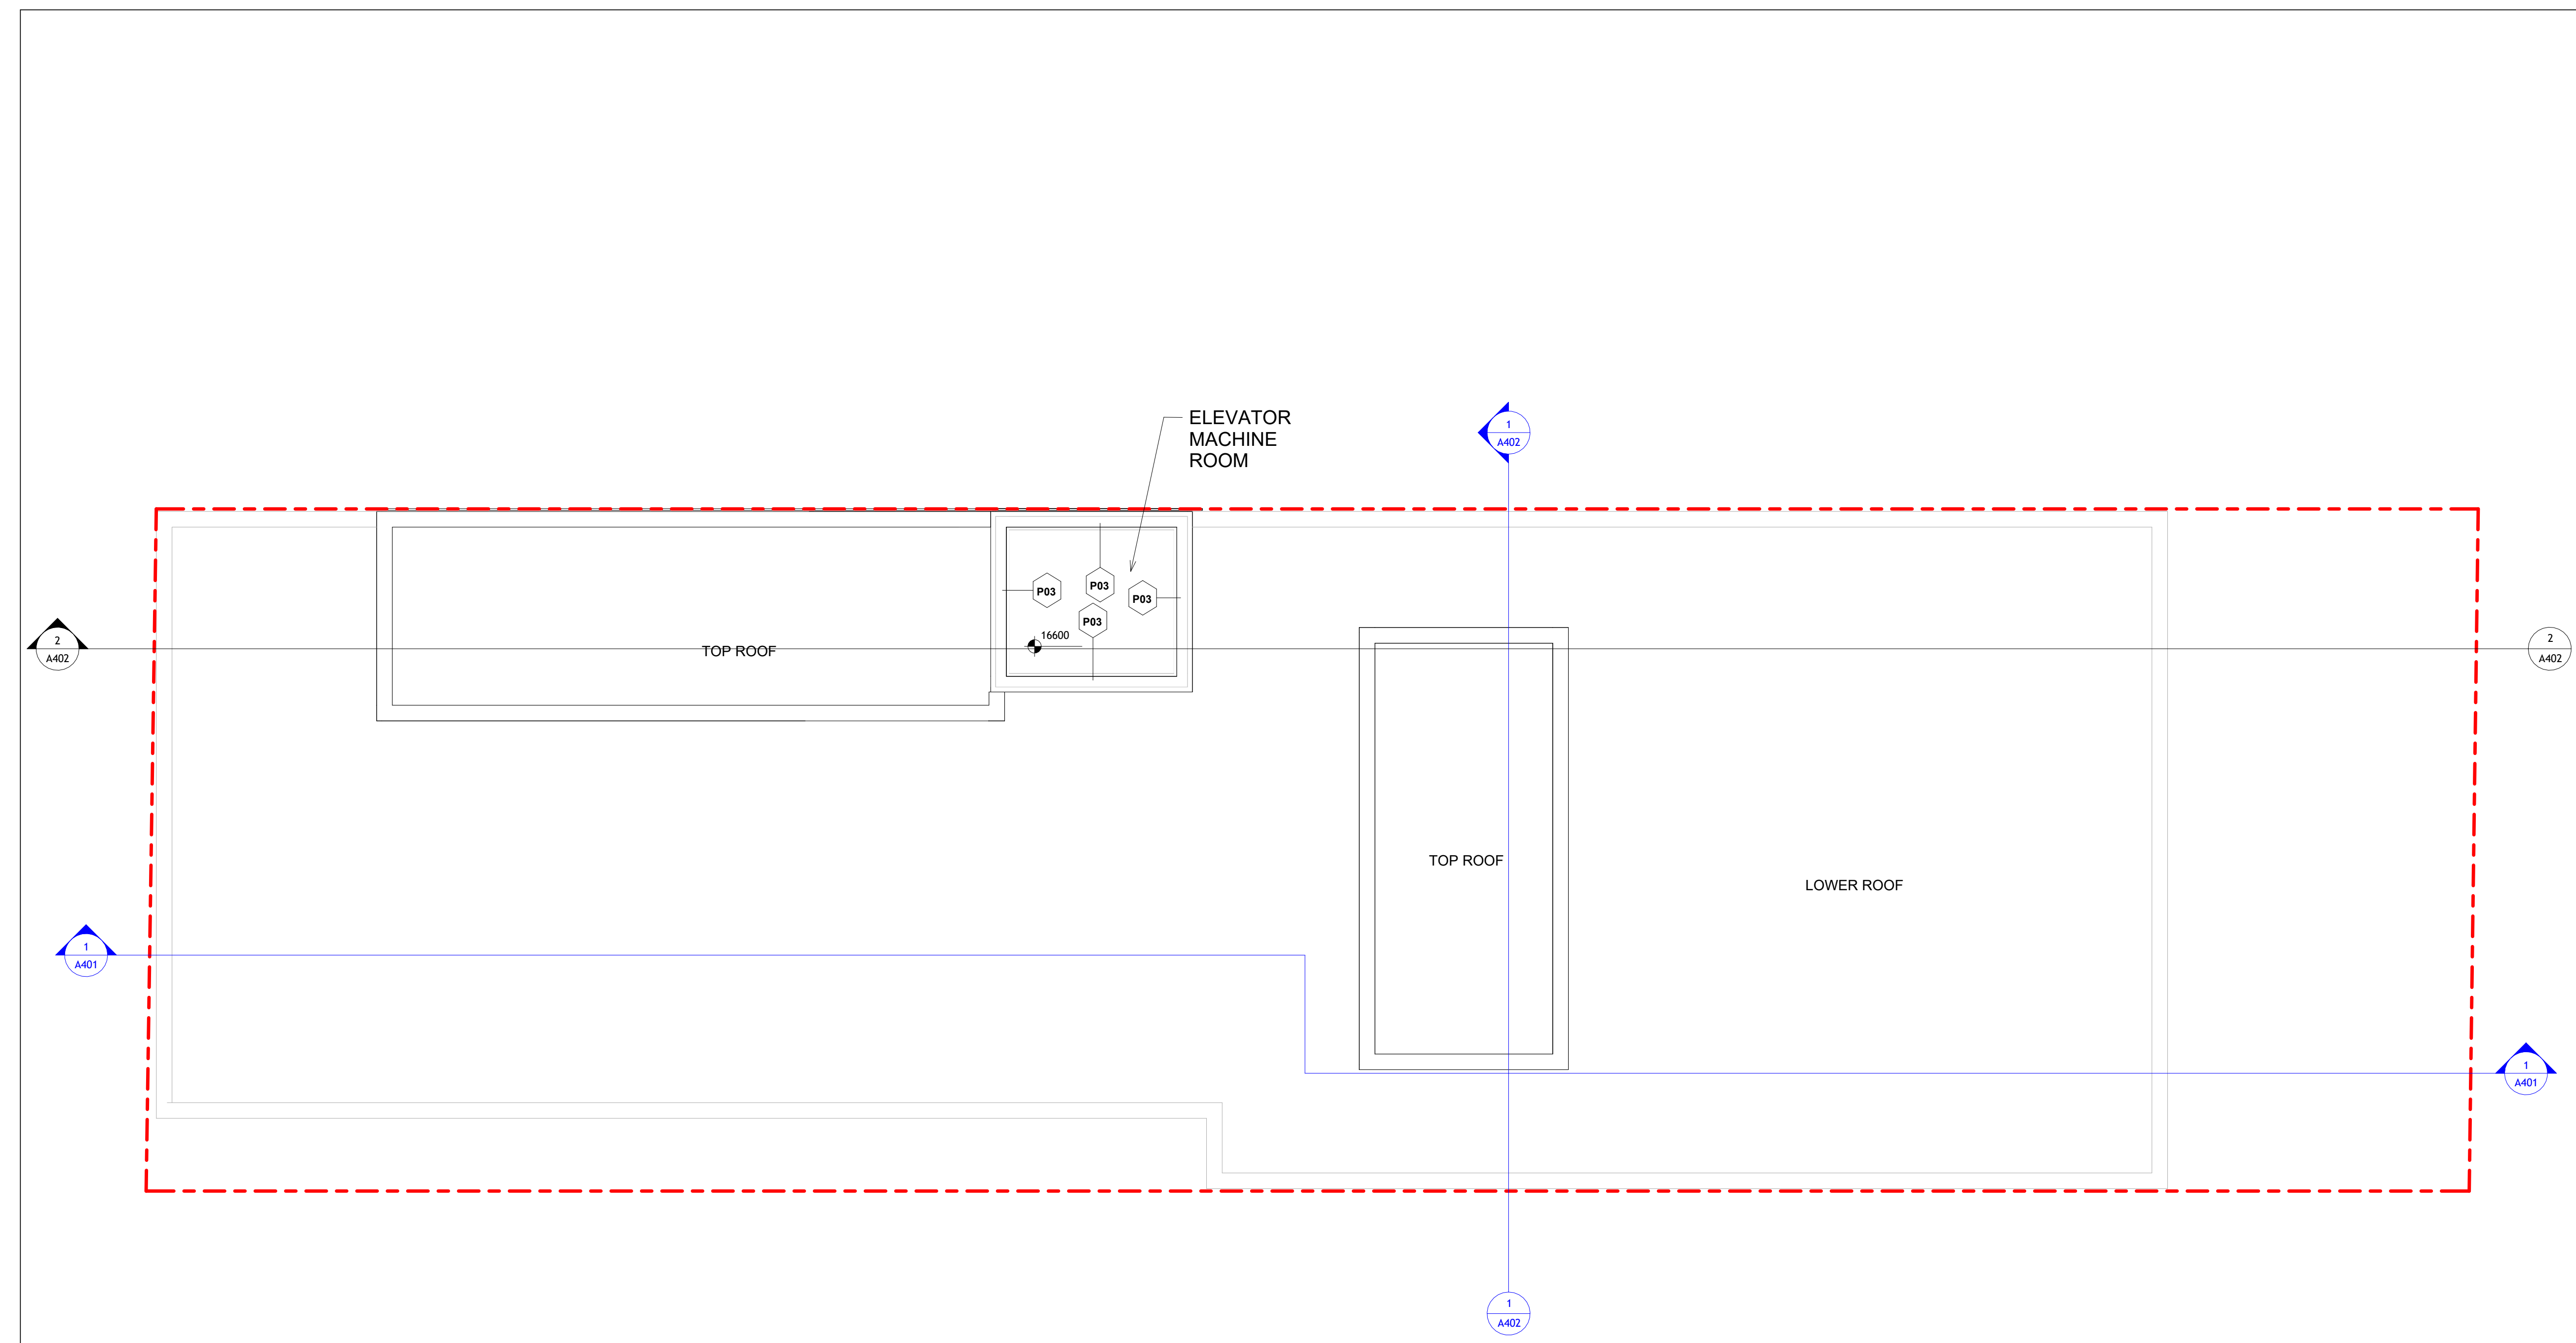


* ALL INTERIOR PARTITIONS ARE P01A (NON RATED PARTITION) UNLESS OTHERWISE NOTED.

1 TOP ROOF PLAN
1 : 50

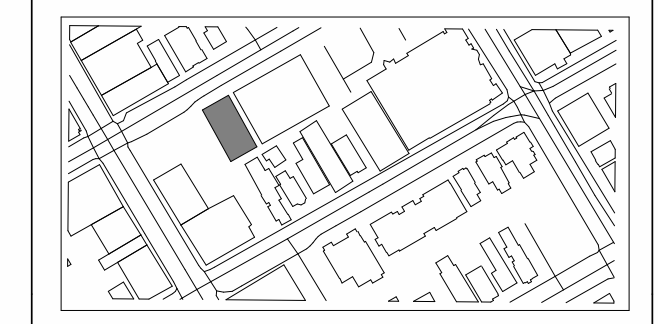

No.	Description	Date
05	ISSUED FOR REVISED SCA SUBMISSION	2026-05-28
04	66% REVISED DESIGN DEVELOPMENT	2026-03-16
03	66% DESIGN DEVELOPMENT	2025-11-12
02	33% REVISED SCHEMATIC DESIGN	2025-07-01
01	33% SCHEMATIC DESIGN	2025-04-15

All measurement are to be checked and verified on site by contractor before proceeding with the work. Do not scale the drawings.

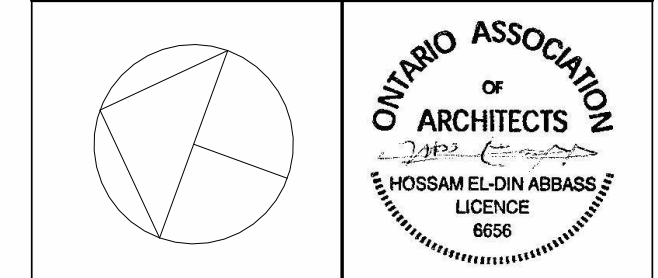

ARCHicana

Consultant:

Project Name
ISLAM CARE CENTRE

Project number
2501-00


Client:
ISLAM CARE CENTRE

Drawn by: SA/HQ Date: JULY 01/25


Checked by: HA Scale: 1 : 50

Sheet Name
NORTH AND SOUTH ELEVATIONS


Sheet Number
A300

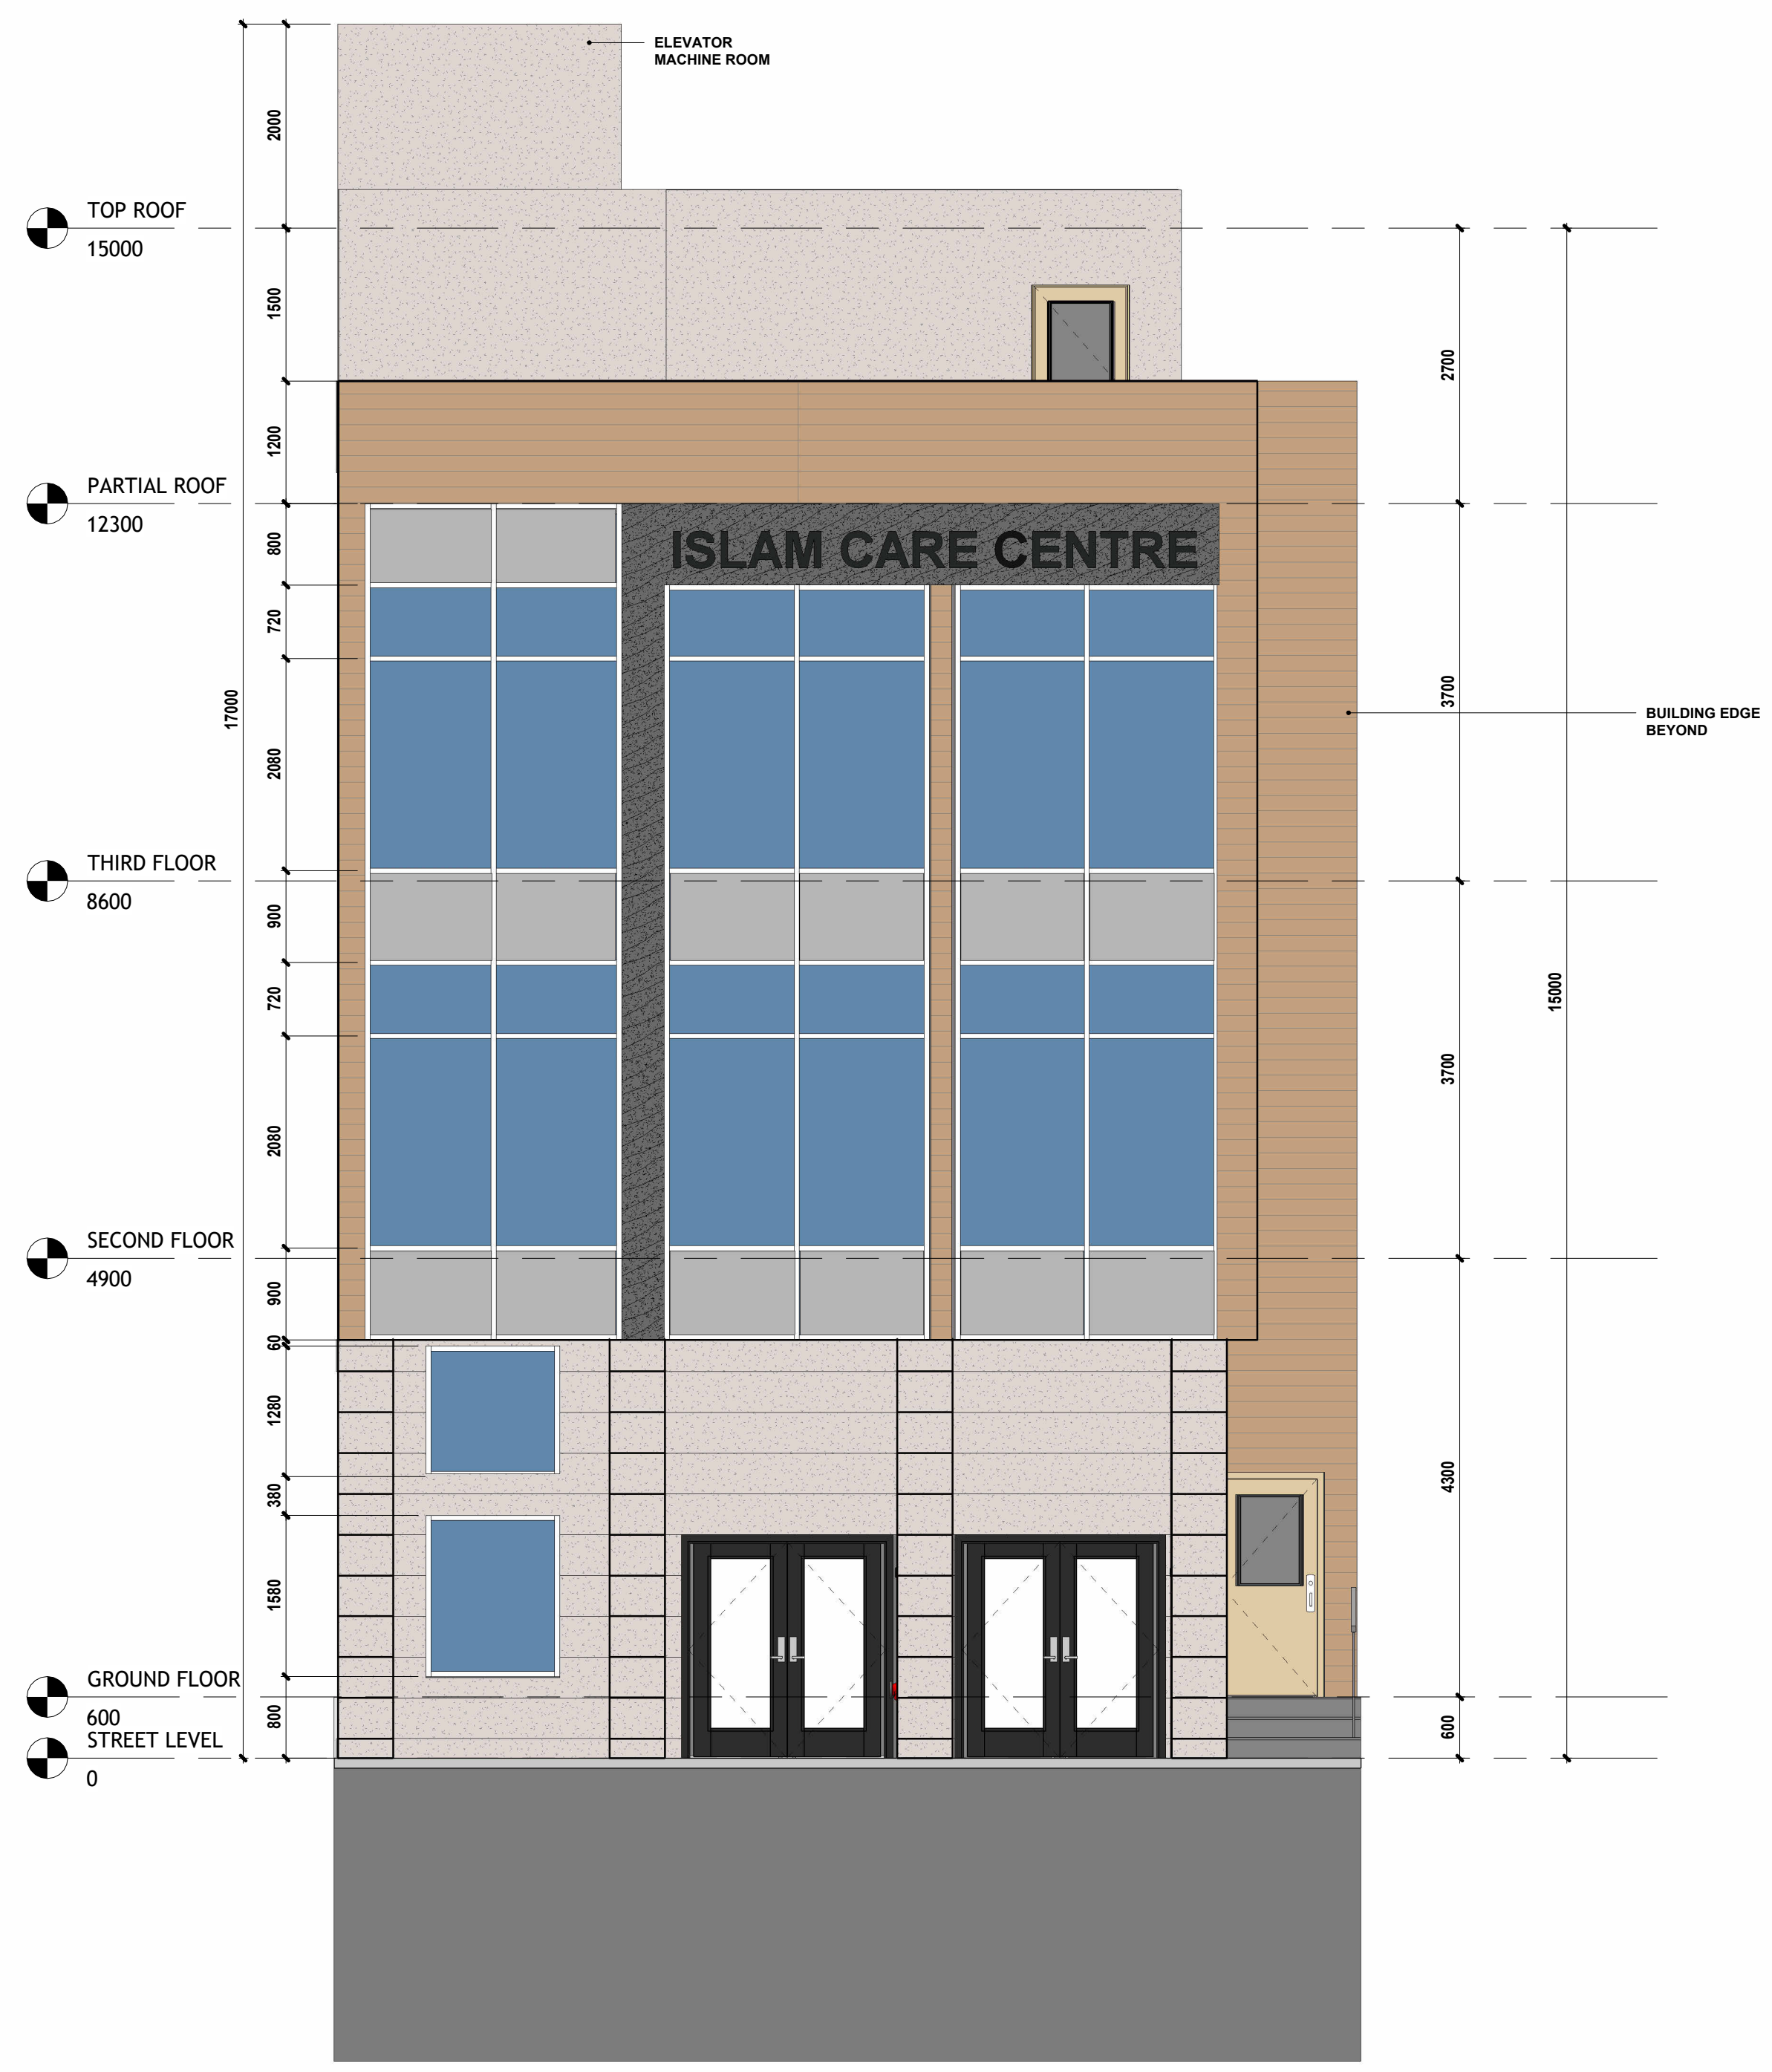

1 NORTH ELEVATION
1 : 50

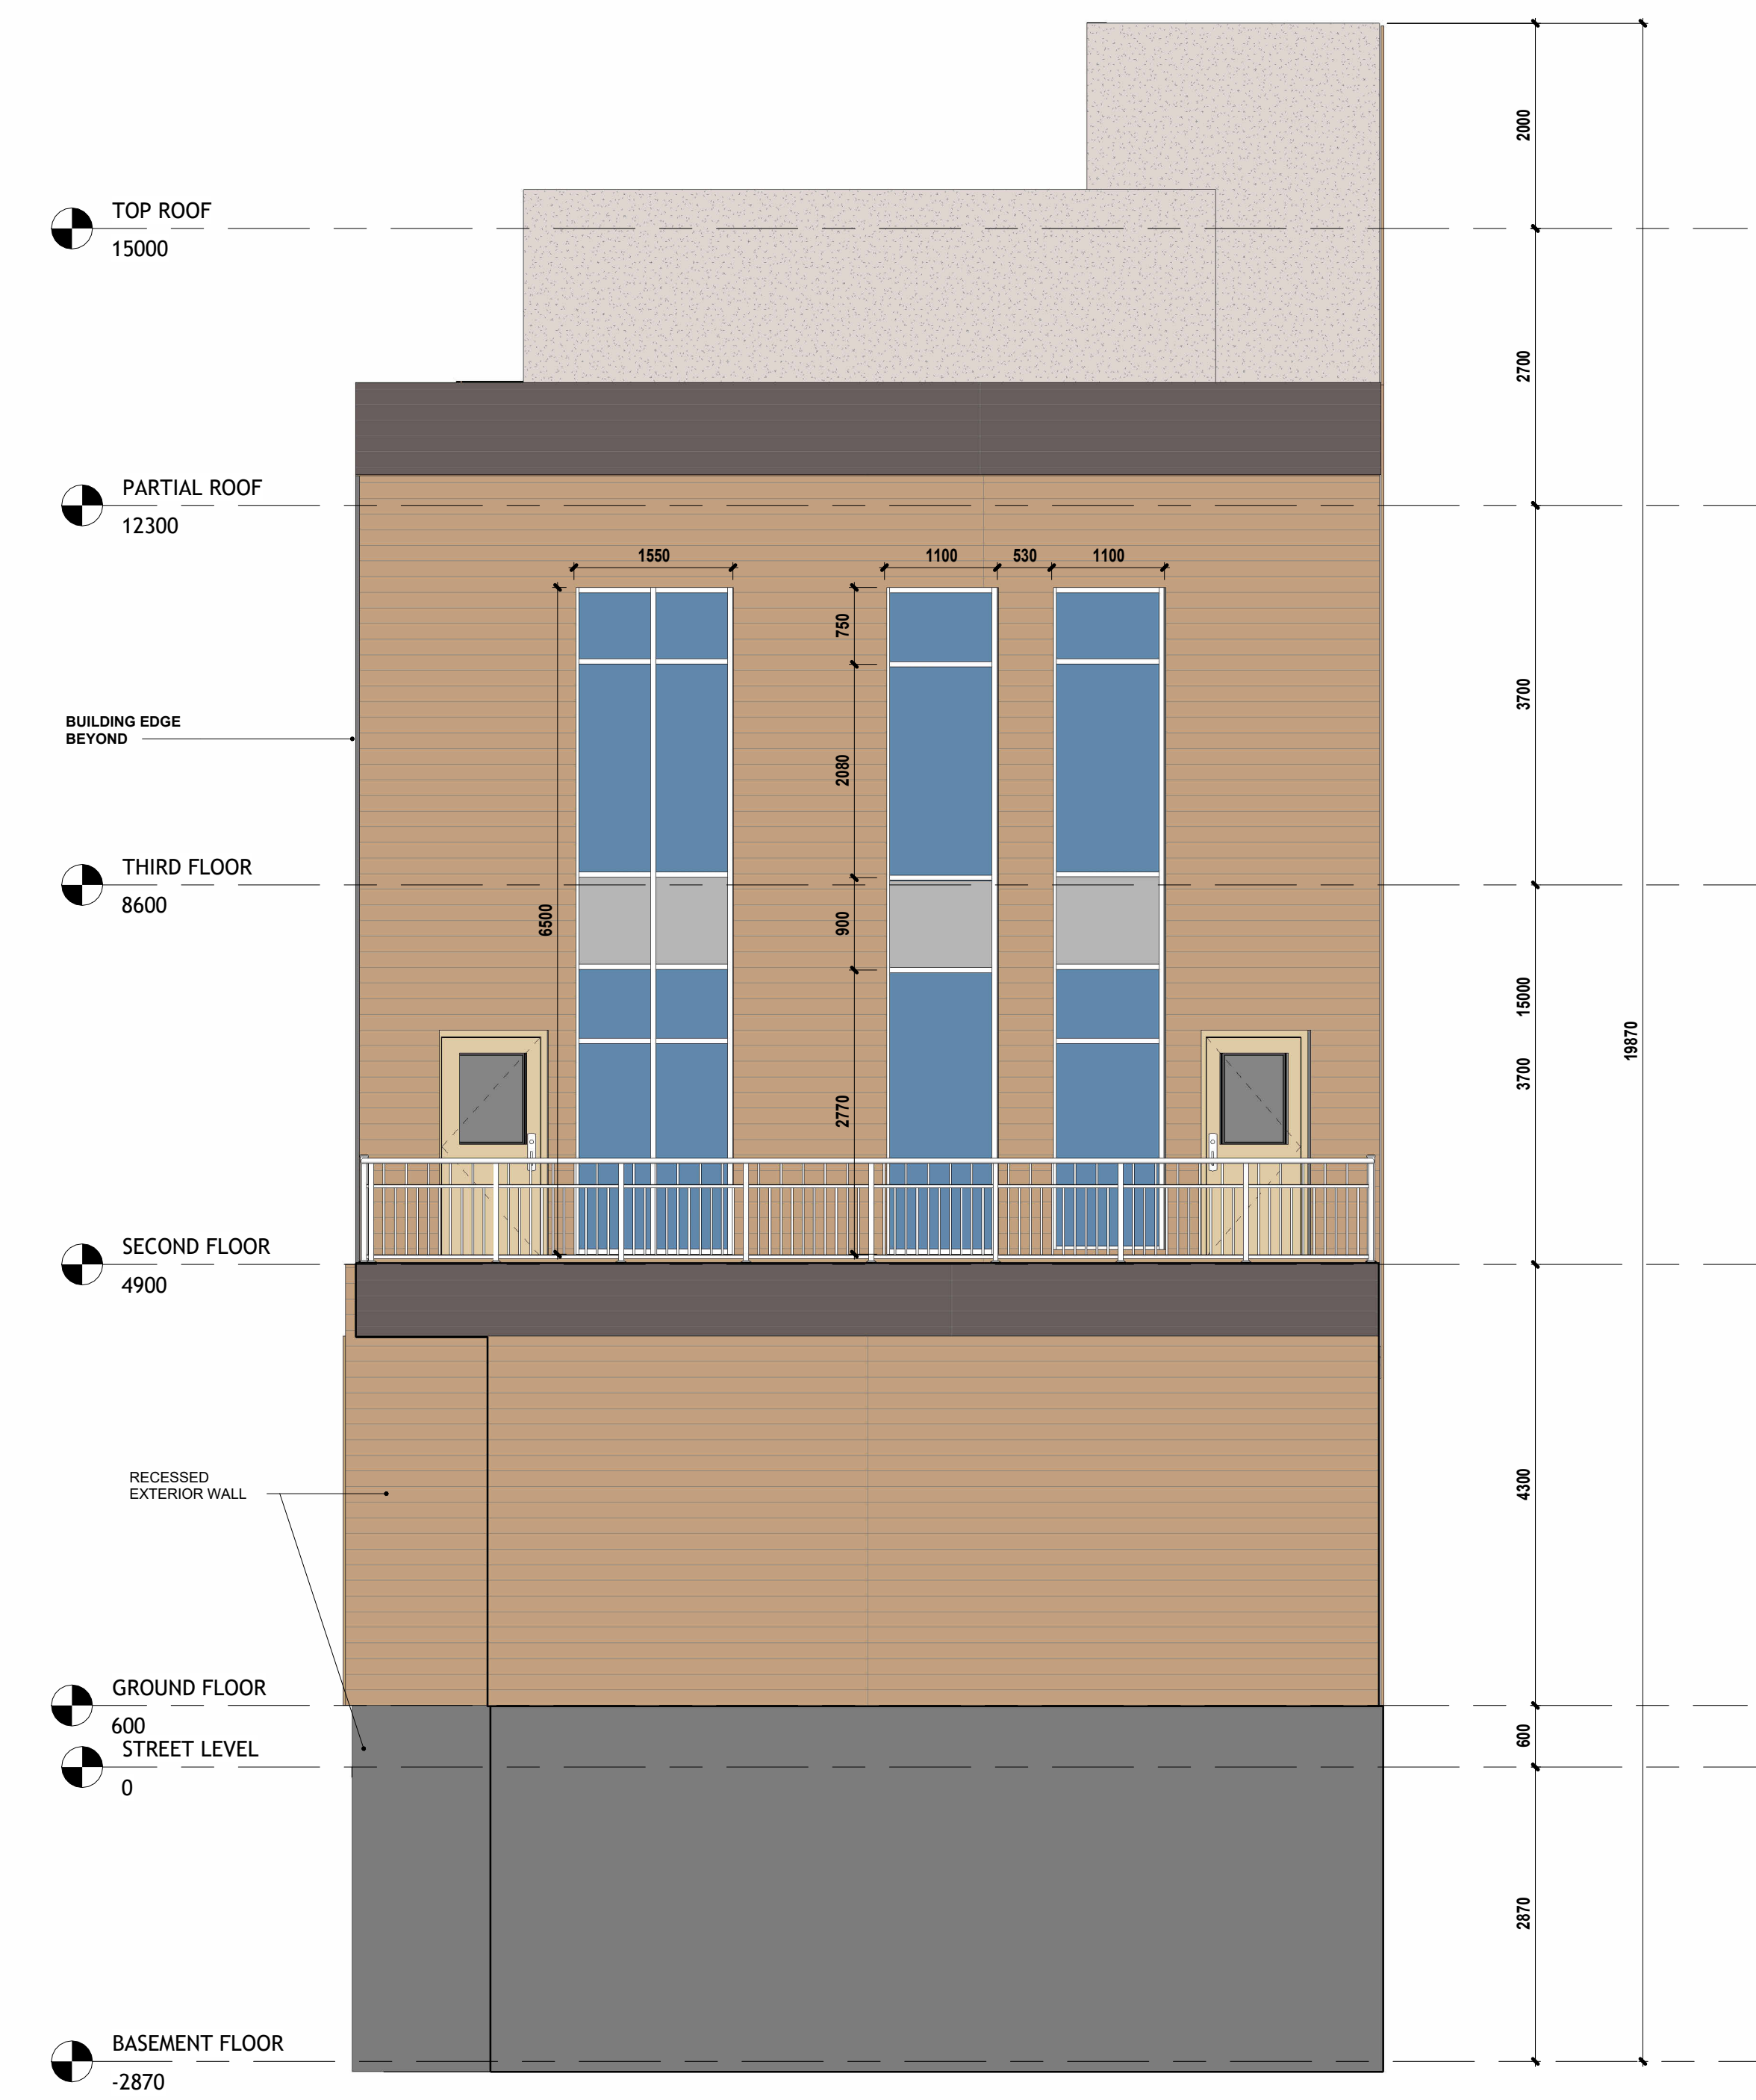


2 SOUTH ELEVATION
1 : 50

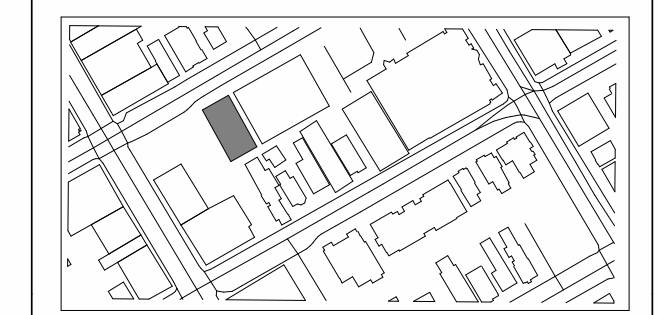

No.	Description	Date
05	ISSUED FOR REVISED SCA SUBMISSION	2026-05-28
04	66% REVISED DESIGN DEVELOPMENT	2026-03-16
03	66% DESIGN DEVELOPMENT	2025-11-12
02	33% REVISED SCHEMATIC DESIGN	2025-07-01
01	33% SCHEMATIC DESIGN	2025-04-15

All measurement are to be checked and verified on site by contractor before proceeding with the work. Do not scale the drawings.

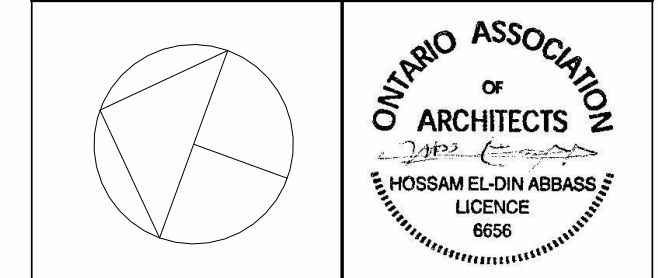

ARCHicana

Consultant:

Project Name
ISLAM CARE CENTRE

Project number
2501-00

Client:
ISLAM CARE CENTRE

Drawn by: SA/HQ Date: JULY 01/25

Checked by: HA Scale: 1 : 50

Sheet Name:
WEST ELEVATION

Sheet Number:
A301



	METAL LINER PANEL (NATURAL MAPLE)		EIFS
	METAL LINER PANEL (DEEP WALNUT)		CONCRETE FOUNDATION WALL
	FIXED GLASS WINDOWS		SPANDREL PANEL


2 WEST ELEVATION
1 : 50



No.	Description	Date
05	ISSUED FOR REVISED SCA SUBMISSION	2026-05-28
04	66% REVISED DESIGN DEVELOPMENT	2026-03-16
03	66% DESIGN DEVELOPMENT	2025-11-12
02	33% REVISED SCHEMATIC DESIGN	2025-07-01
01	33% SCHEMATIC DESIGN	2025-04-15

No.	Description	Date
-----	-------------	------

All measurements are to be checked and verified on site by contractor before proceeding with the work. Do not scale the drawings.

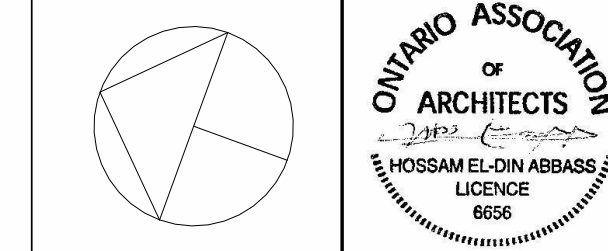

ARCHicana

Consultant:

Project Name
ISLAM CARE CENTRE

Project number
2501-00


Client:
ISLAM CARE CENTRE

Drawn by SA/HQ	Date JULY 01/25
--------------------------	---------------------------

Checked by HA	Scale 1 : 50
-------------------------	------------------------

Sheet Name
EAST ELEVATION

Sheet Number
A302

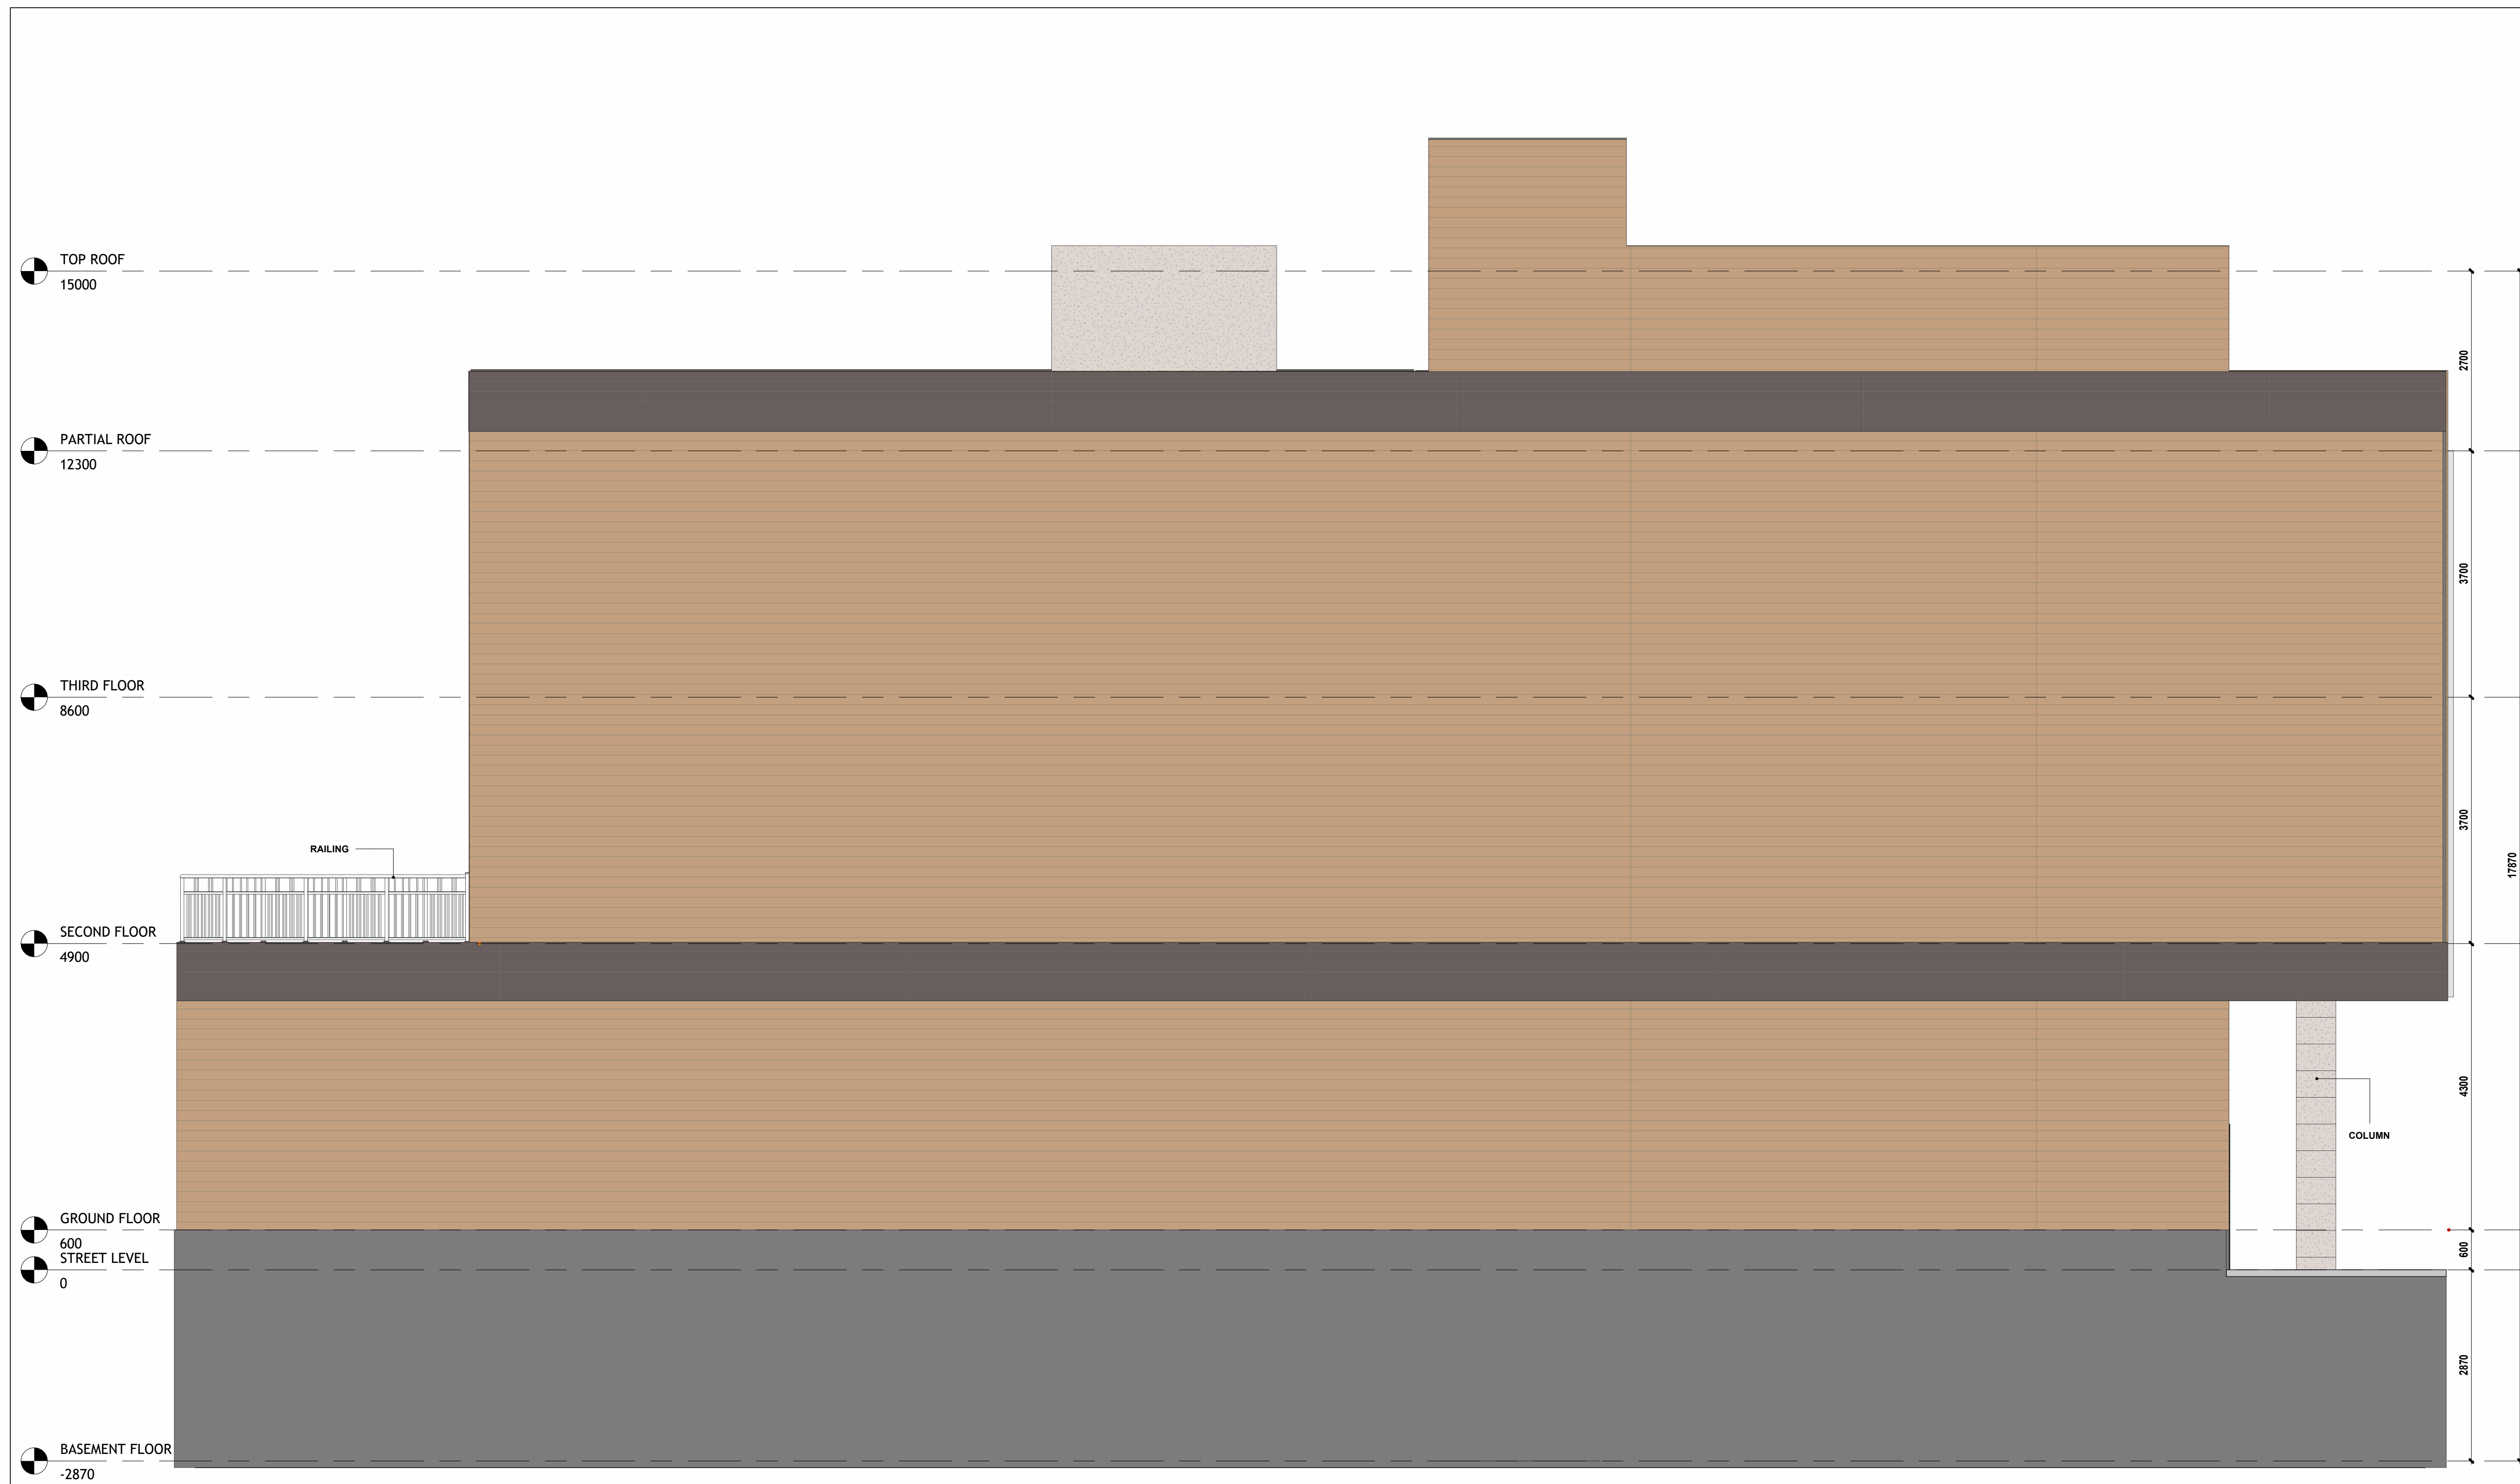

	METAL LINER PANEL (NATURAL MAPLE)		EIFS
	METAL LINER PANEL (DEEP WALNUT)		CONCRETE FOUNDATION WALL

1 EAST ELEVATION
1 : 50