



**NOT FOR CONSTRUCTION**

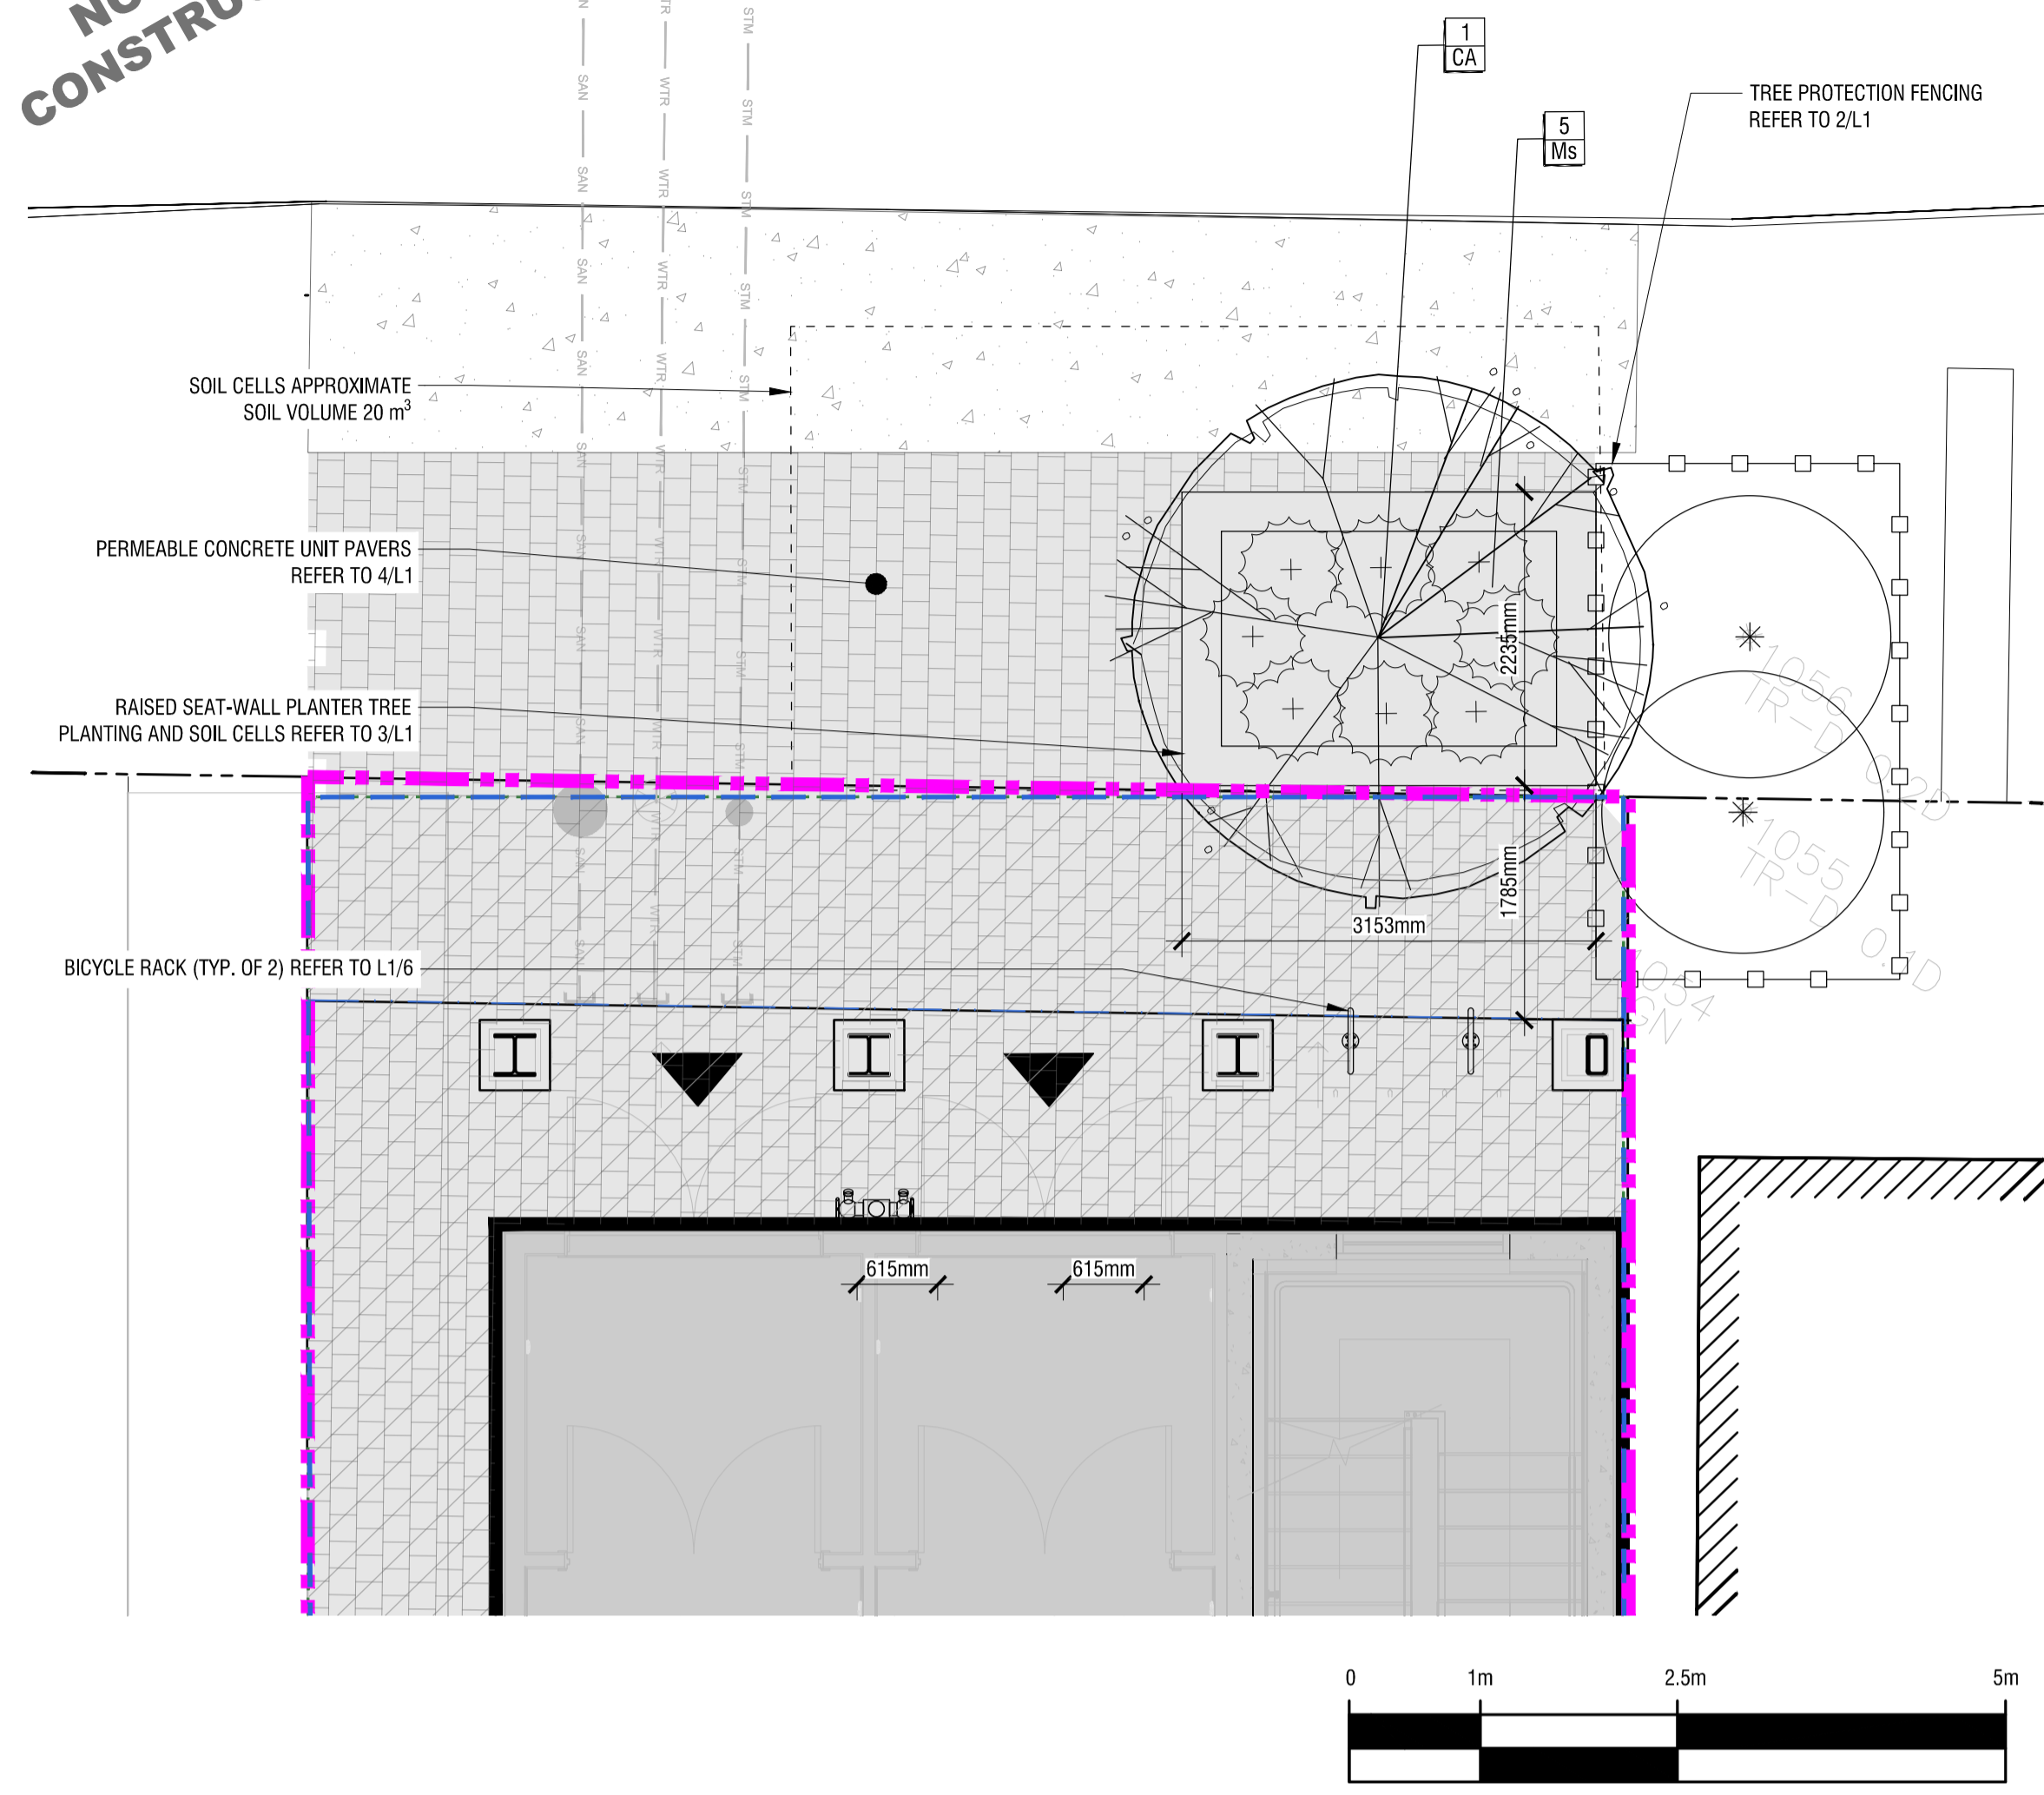




### PLANTING SCHEDULE

KEY	QTY.	BOTANICAL NAME	COMMON NAME	SIZE / CONDITION / SPACING	NATIVE SPECIES
<b>DECIDUOUS TREES</b>					
CA	1	Cornus alternifolia	Pagoda Dogwood	60mm cal. / W.B., (tree form, specimen)	Yes
<b>SHRUBS / GRASSES / PERENNIALS</b>					
Ms	8	Matteuccia struthiopteris	ostrich Fern	#1 Pot / 45cm o.c.	Yes

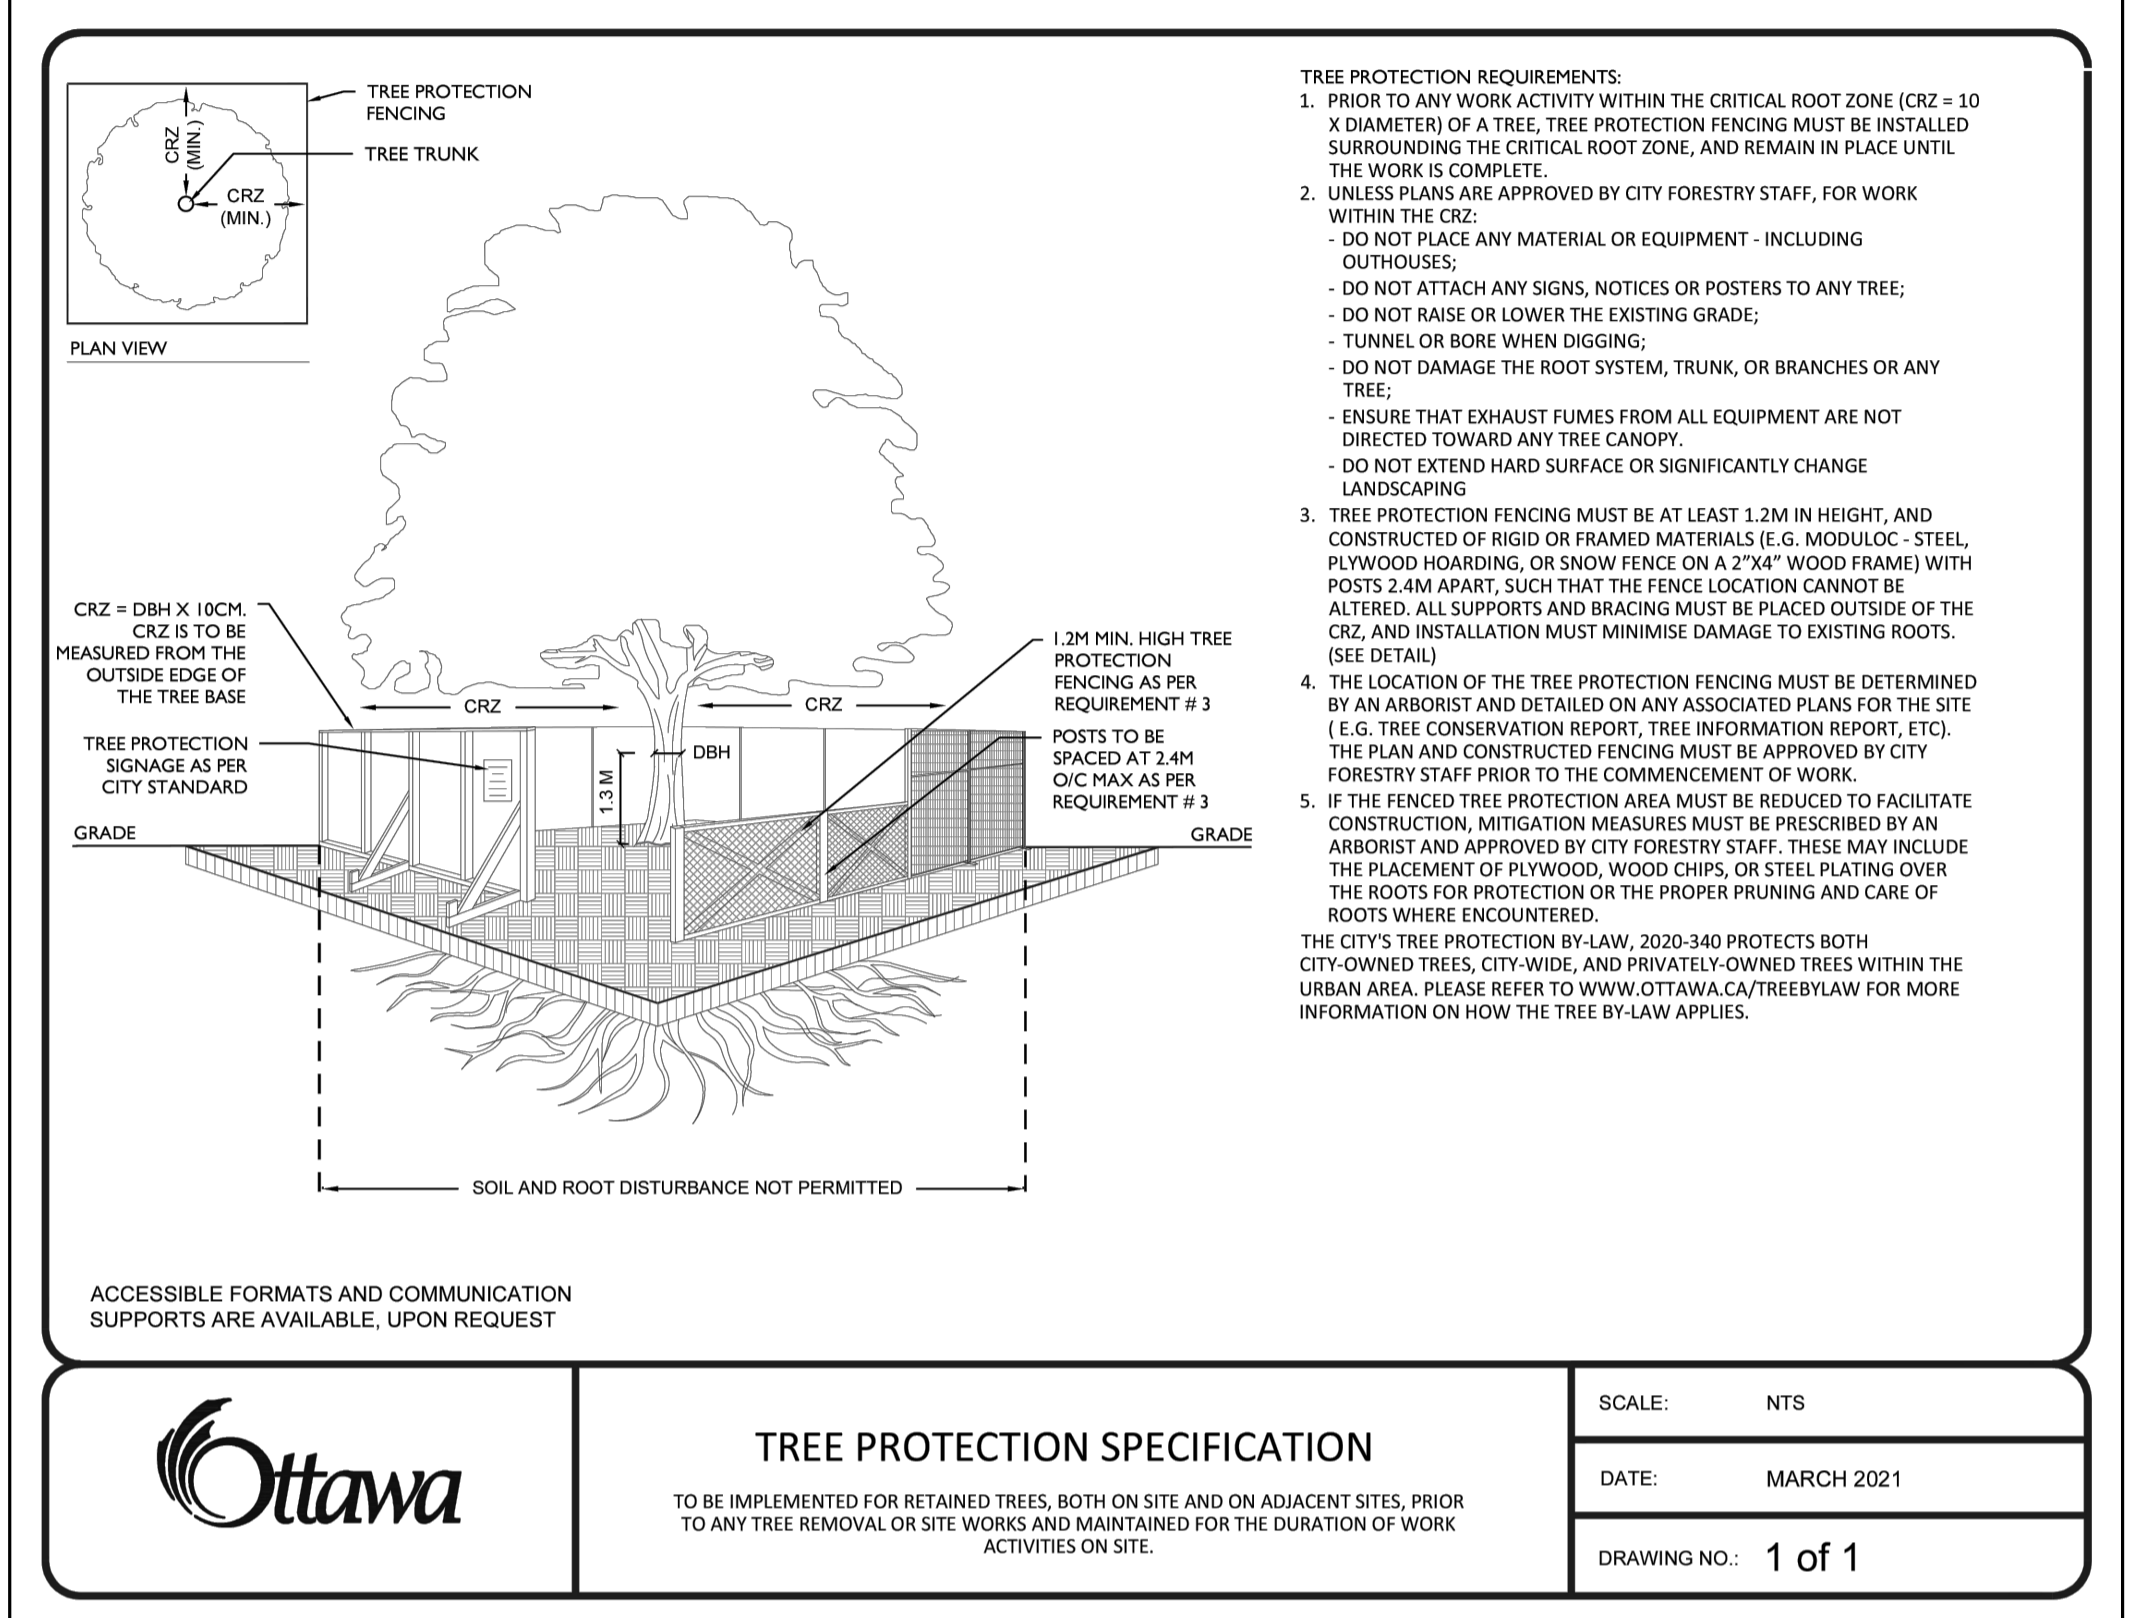

**1 LANDSCAPE PLANTING PLAN**  
**L1 1:50**

**2 CITY OF OTTAWA TREE PROTECTION DETAIL**  
**L1 NTS**

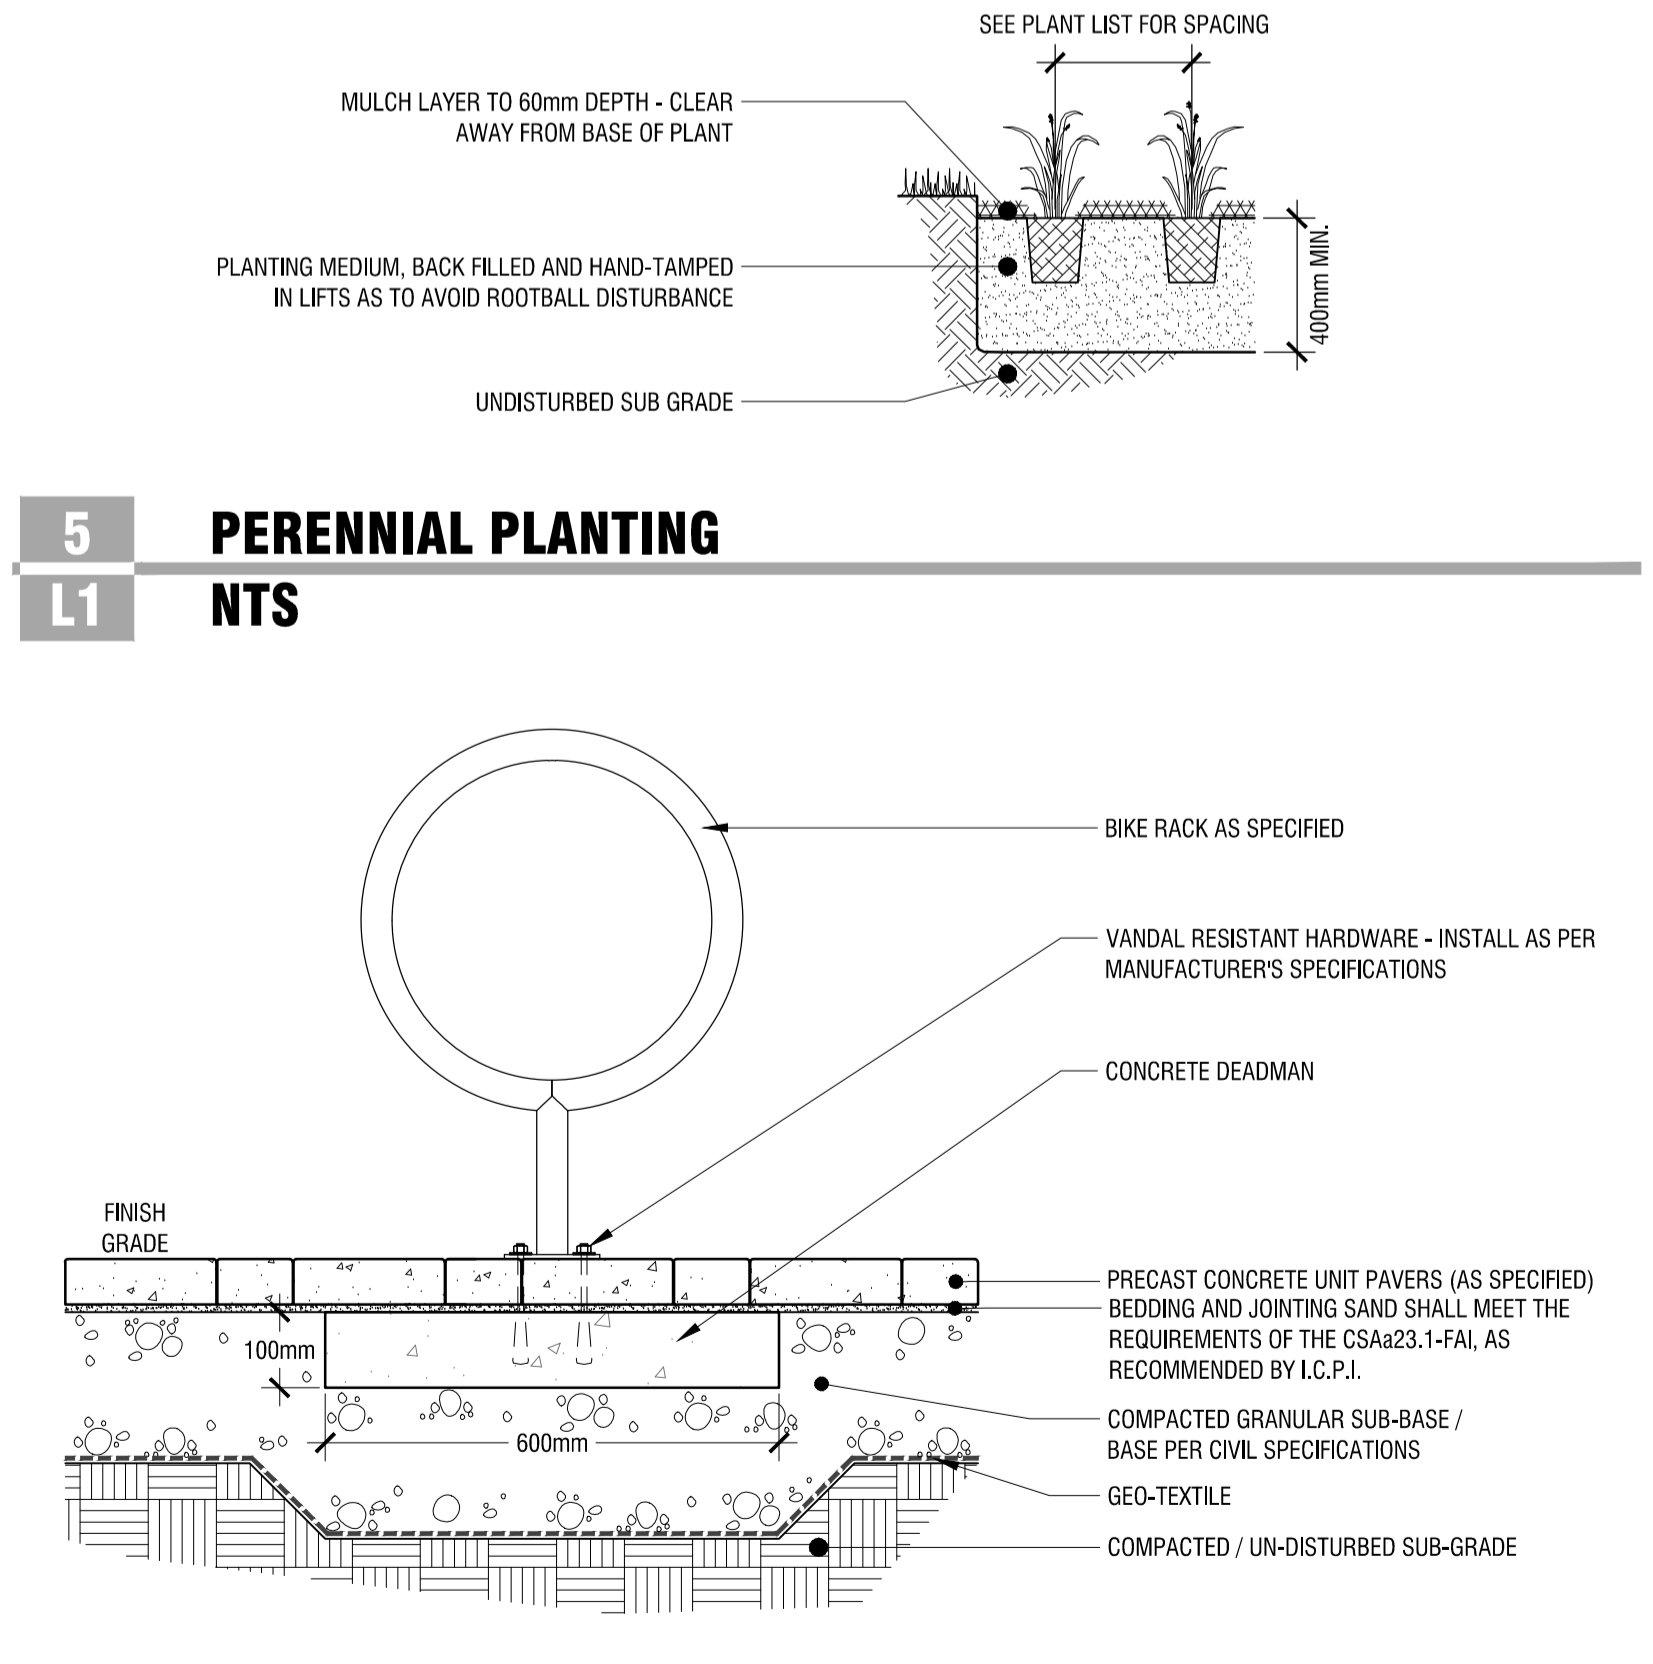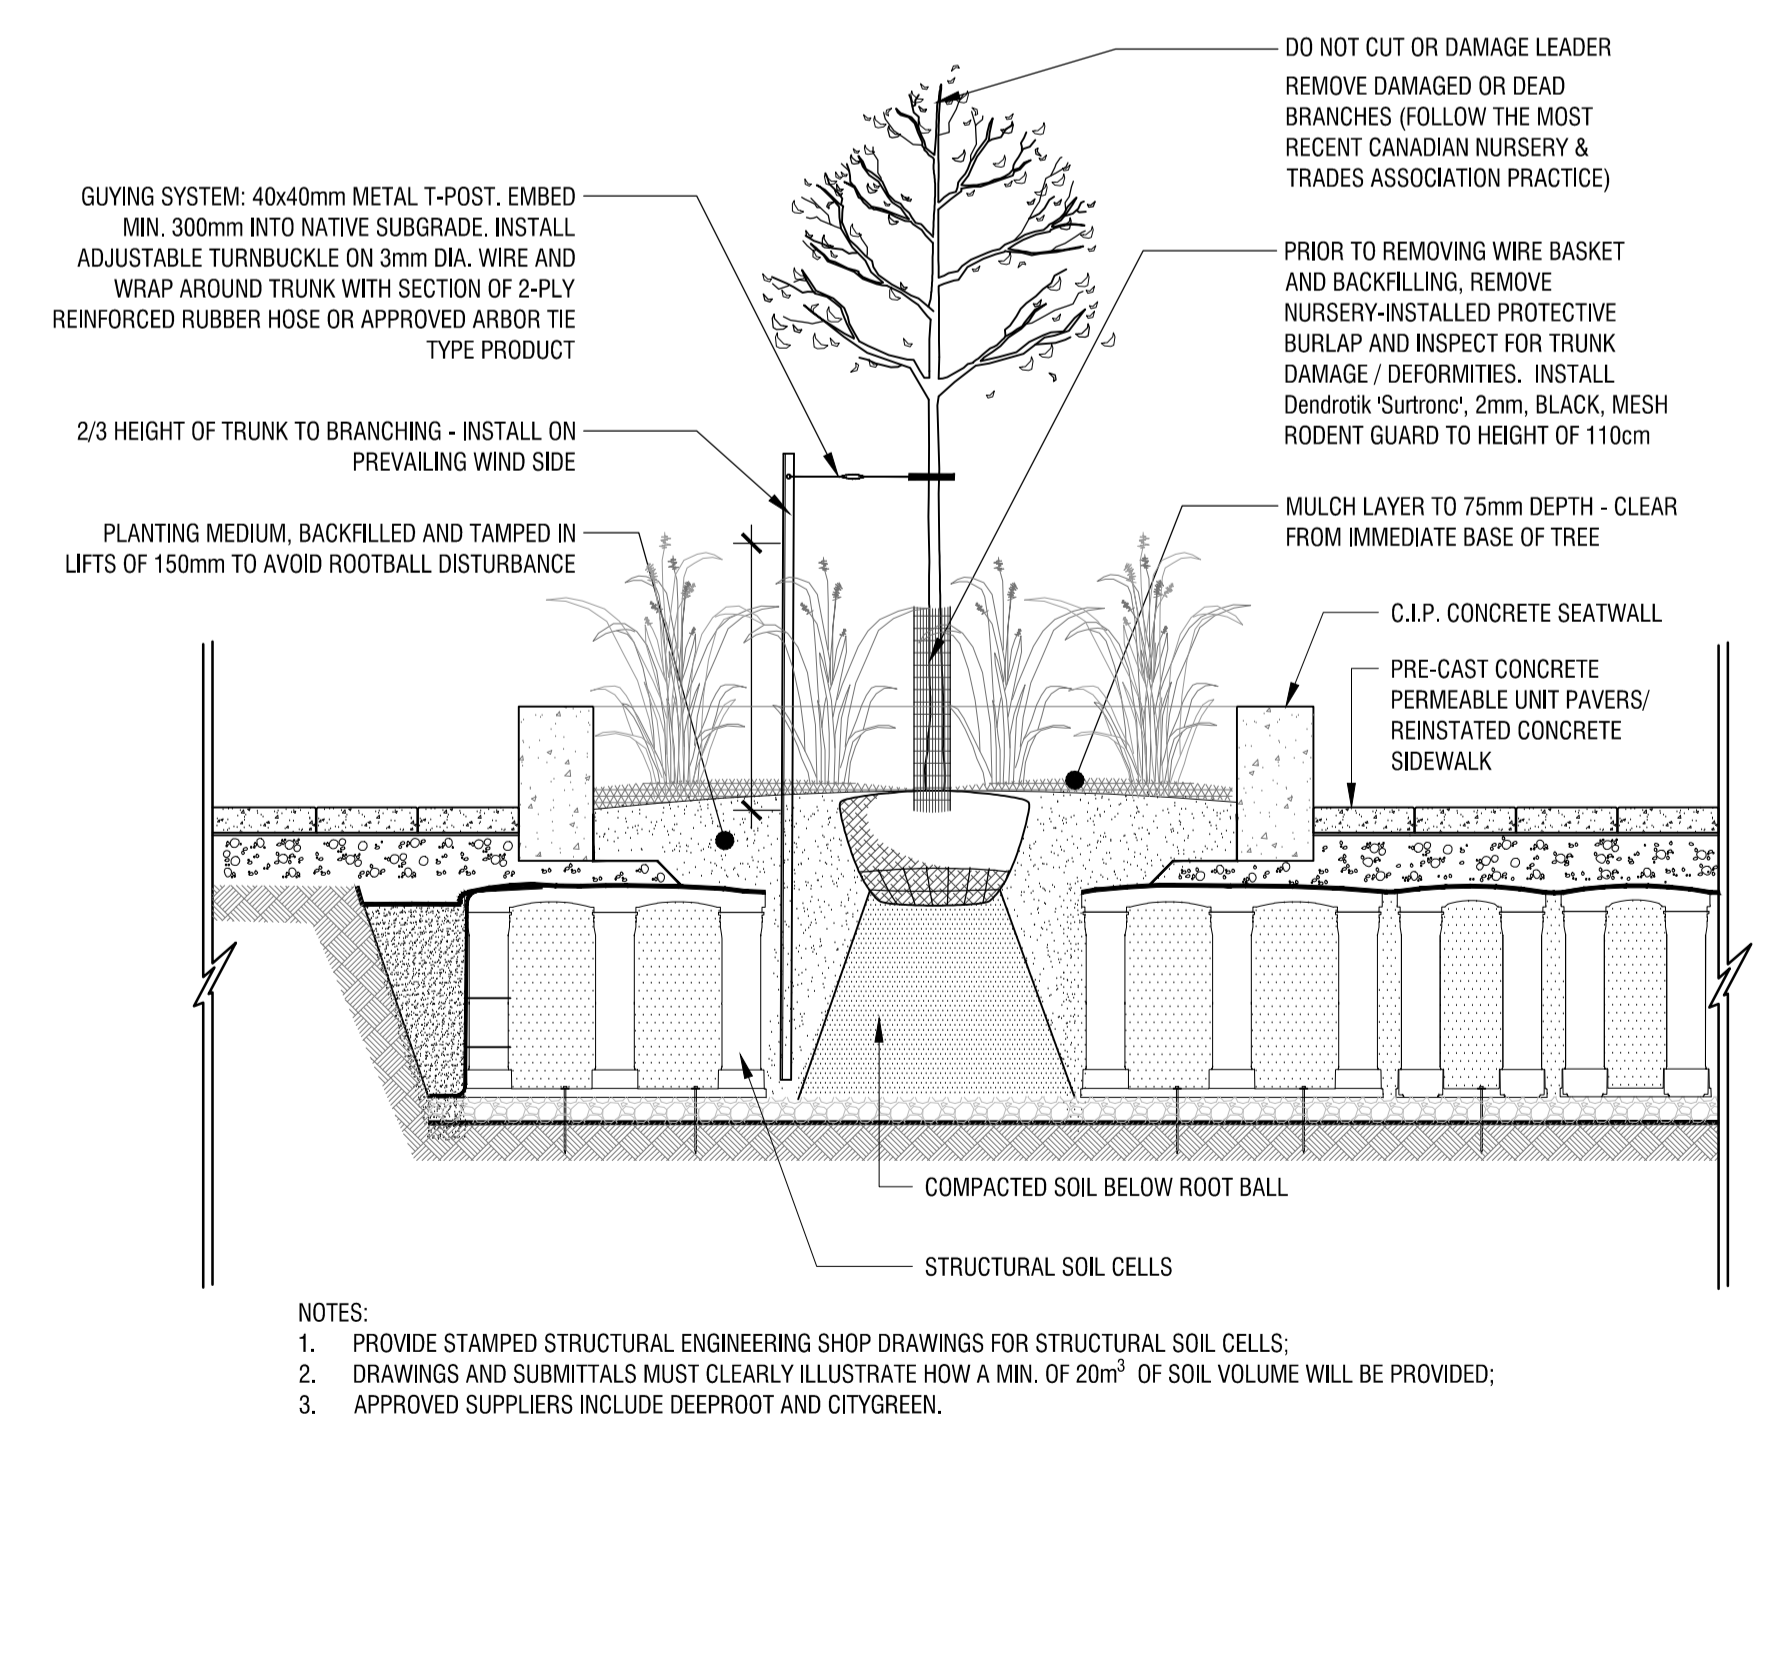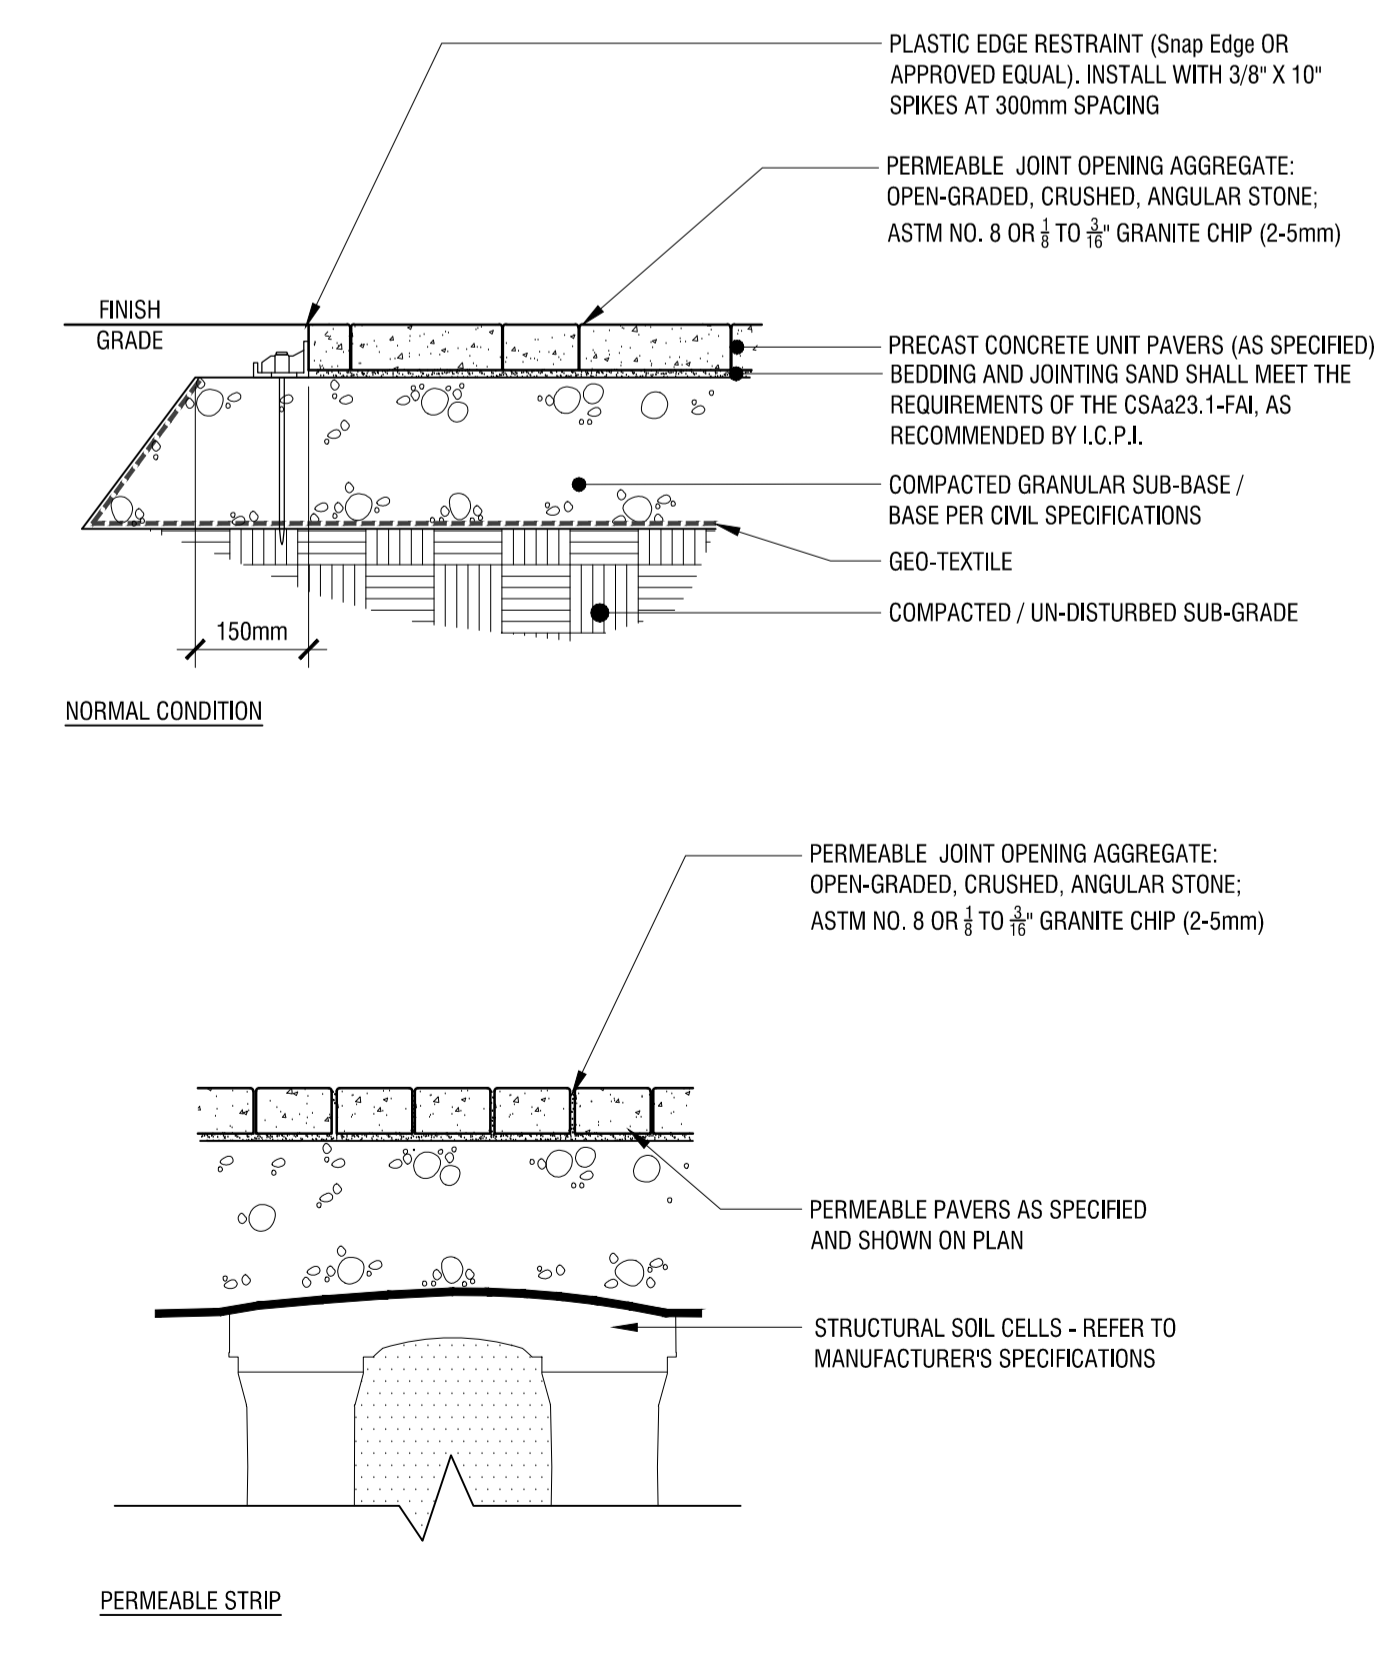



**3 CONCRETE UNIT PAVERS**  
**L1 NTS**

**4 RAISED SEAT-WALL PLANTER**  
**L1 NTS**

**6 BICYCLE RACK**  
**L1 NTS**

Copyright Reserved  
The Copyrights to all designs and drawings are the property of Fotenn Consultants Inc. Unauthorized reproduction or use is forbidden. DO NOT SCALE DRAWING

Copyright réservés  
Les droits d'auteur à tous les modèles et dessins sont la propriété de Fotenn Consultants Inc. Reproduction ou utilisation non autorisée est interdite. NE PAS L'ÉCHELLE DE DESSIN

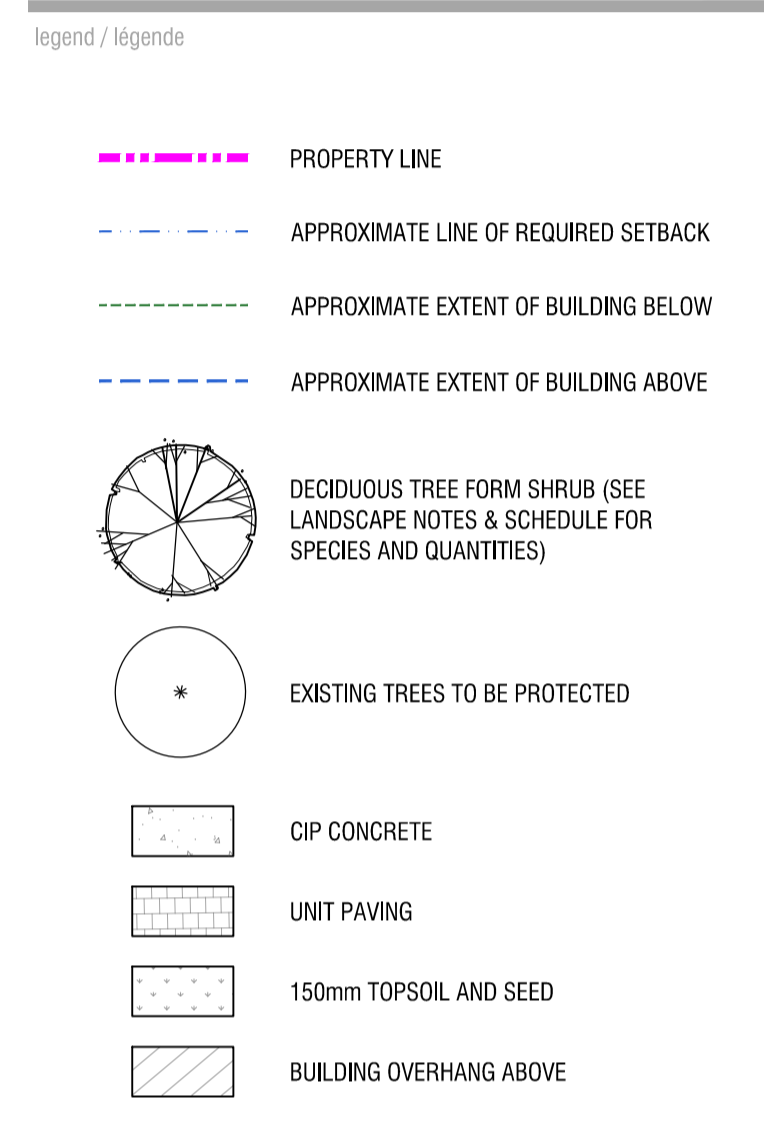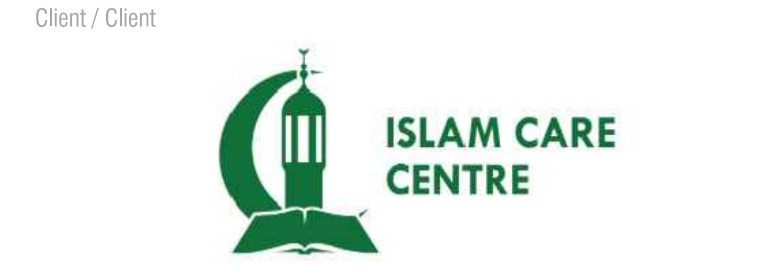

rev'n	description / la description	yyyy/mm/dd
05	re-issue for Site Plan Control	2026/05/26
04	re-issue for coordination	2026/02/20
03	re-issue for Site Plan Control	2025/12/01
02	issue for Site Plan Control	2025/10/28
01	issue for Site Plan Control	2025/07/28
00	issue for Client review	2025/06/10

**FOTENN Planning + Design**  
420 O'Connor Street  
Ottawa, ON, CANADA K2P 1W4  
613.730.5709  
fotenn.com

north / le nord stamp / le cachet

project / projet

**312 Lisgar St.**

drawing / dessin

**LANDSCAPE PLAN**

designed / conçu ST / DF  
drawn / dessiné ST  
reviewed / examiné DF

date  
**MAY 2025**  
project number / No. du projet

drawing number / No. du dessin

**L1**

PLOT INFORMATION: DWG NAME: P:\PROJECTS\312 Lisgar St\312 Lisgar St.dwg SHEET: 01 OF 04 SHEET SIZE: ISO (A1) (594.0x841.0 MM) PLOTTED BY: Sydney Truesdale LAST SAVED BY: rtravada  
 PLOT DATE: 2026-05-25 12:01:04 PM