




1 COLOUR NORTH ELEVATION
A301 SCALE 1 : 100

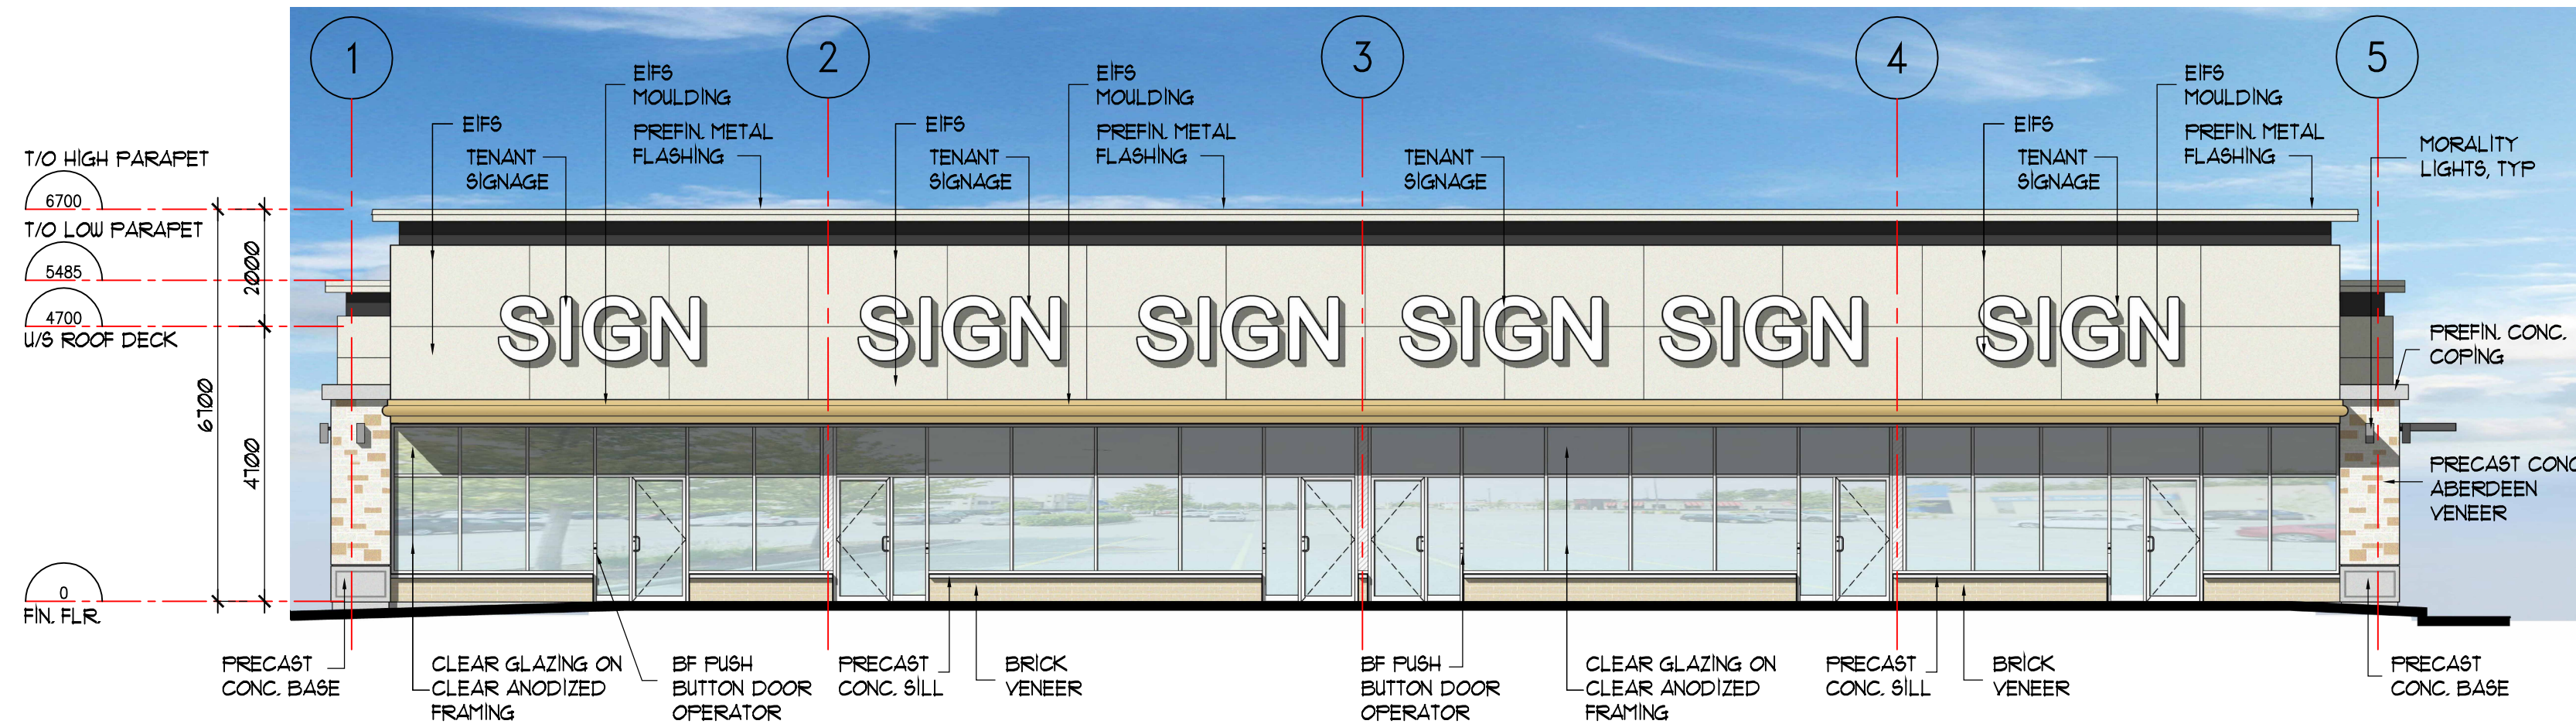

2 COLOUR WEST ELEVATION
A301 SCALE 1 : 100

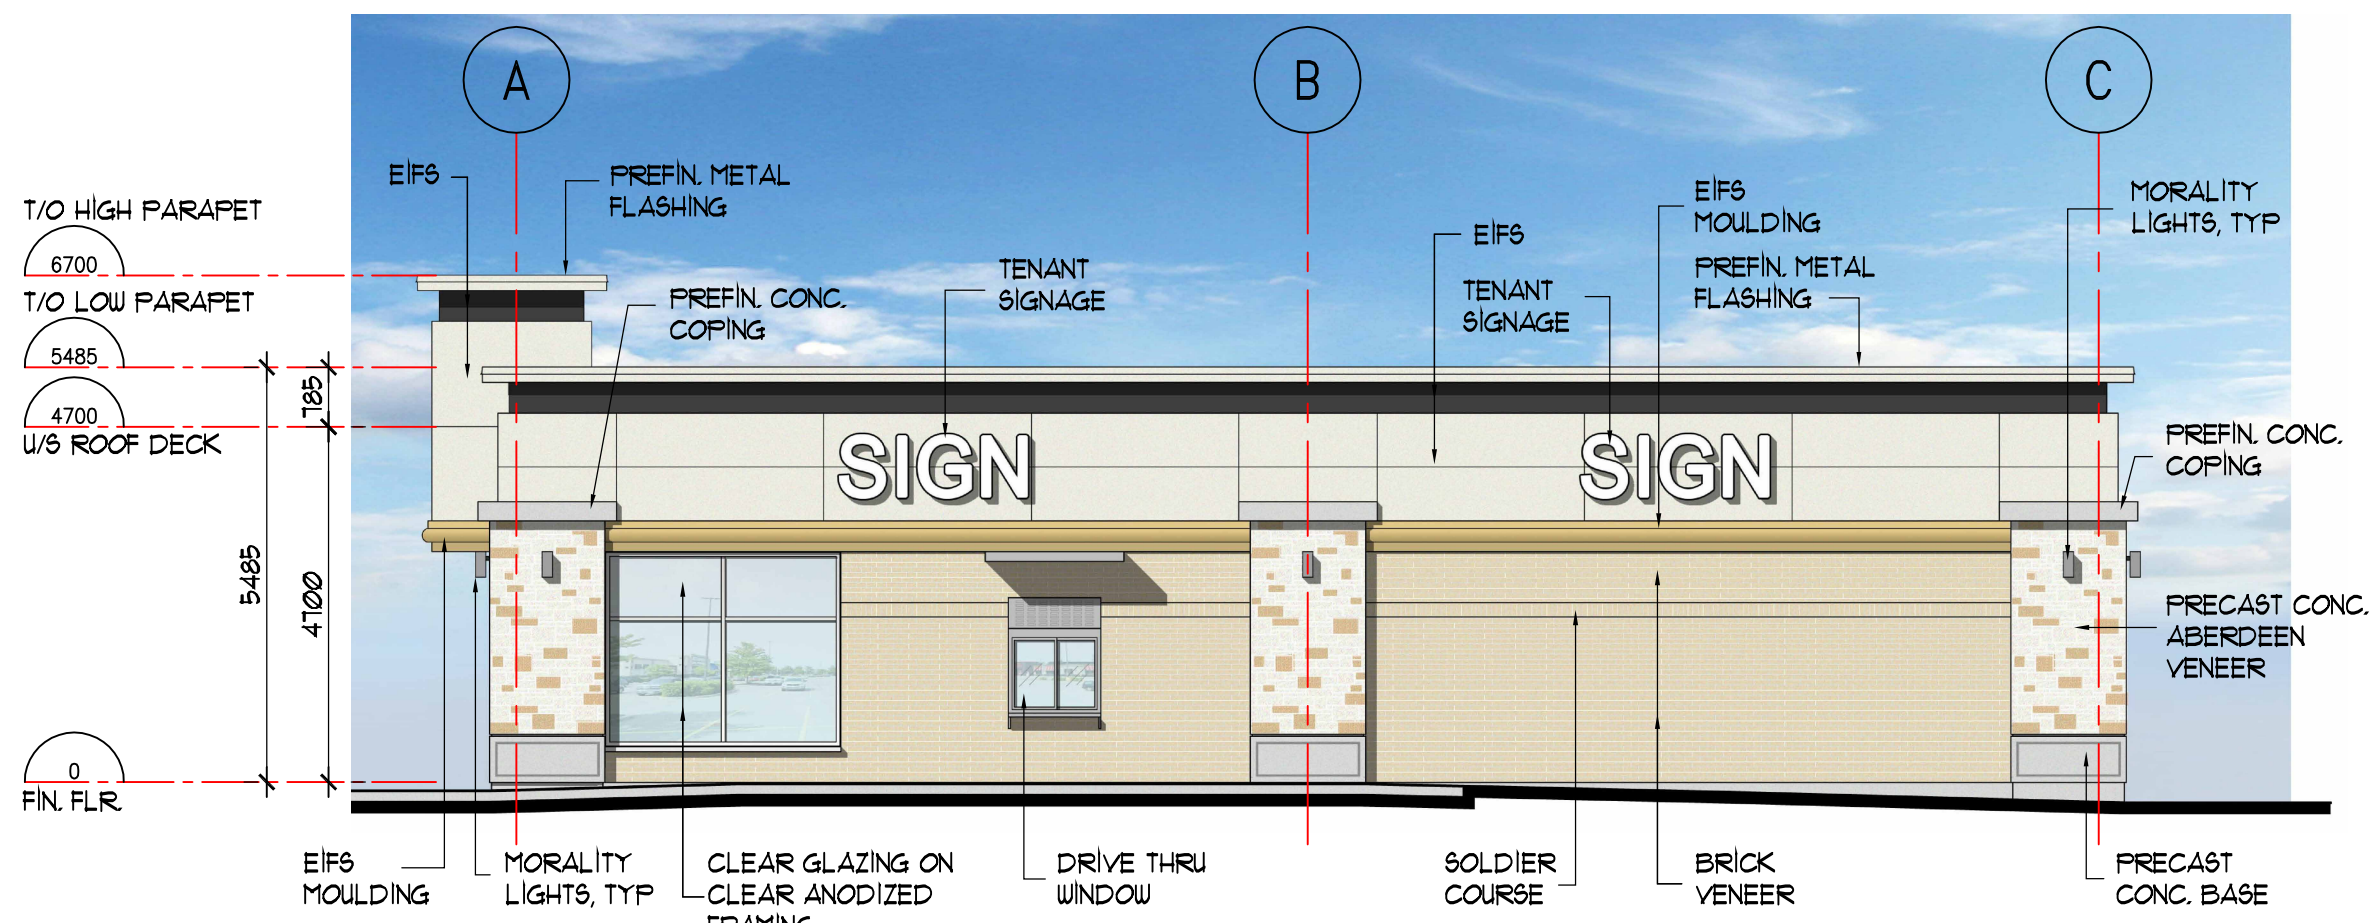

3 COLOUR SOUTH ELEVATION
A301 SCALE 1 : 100

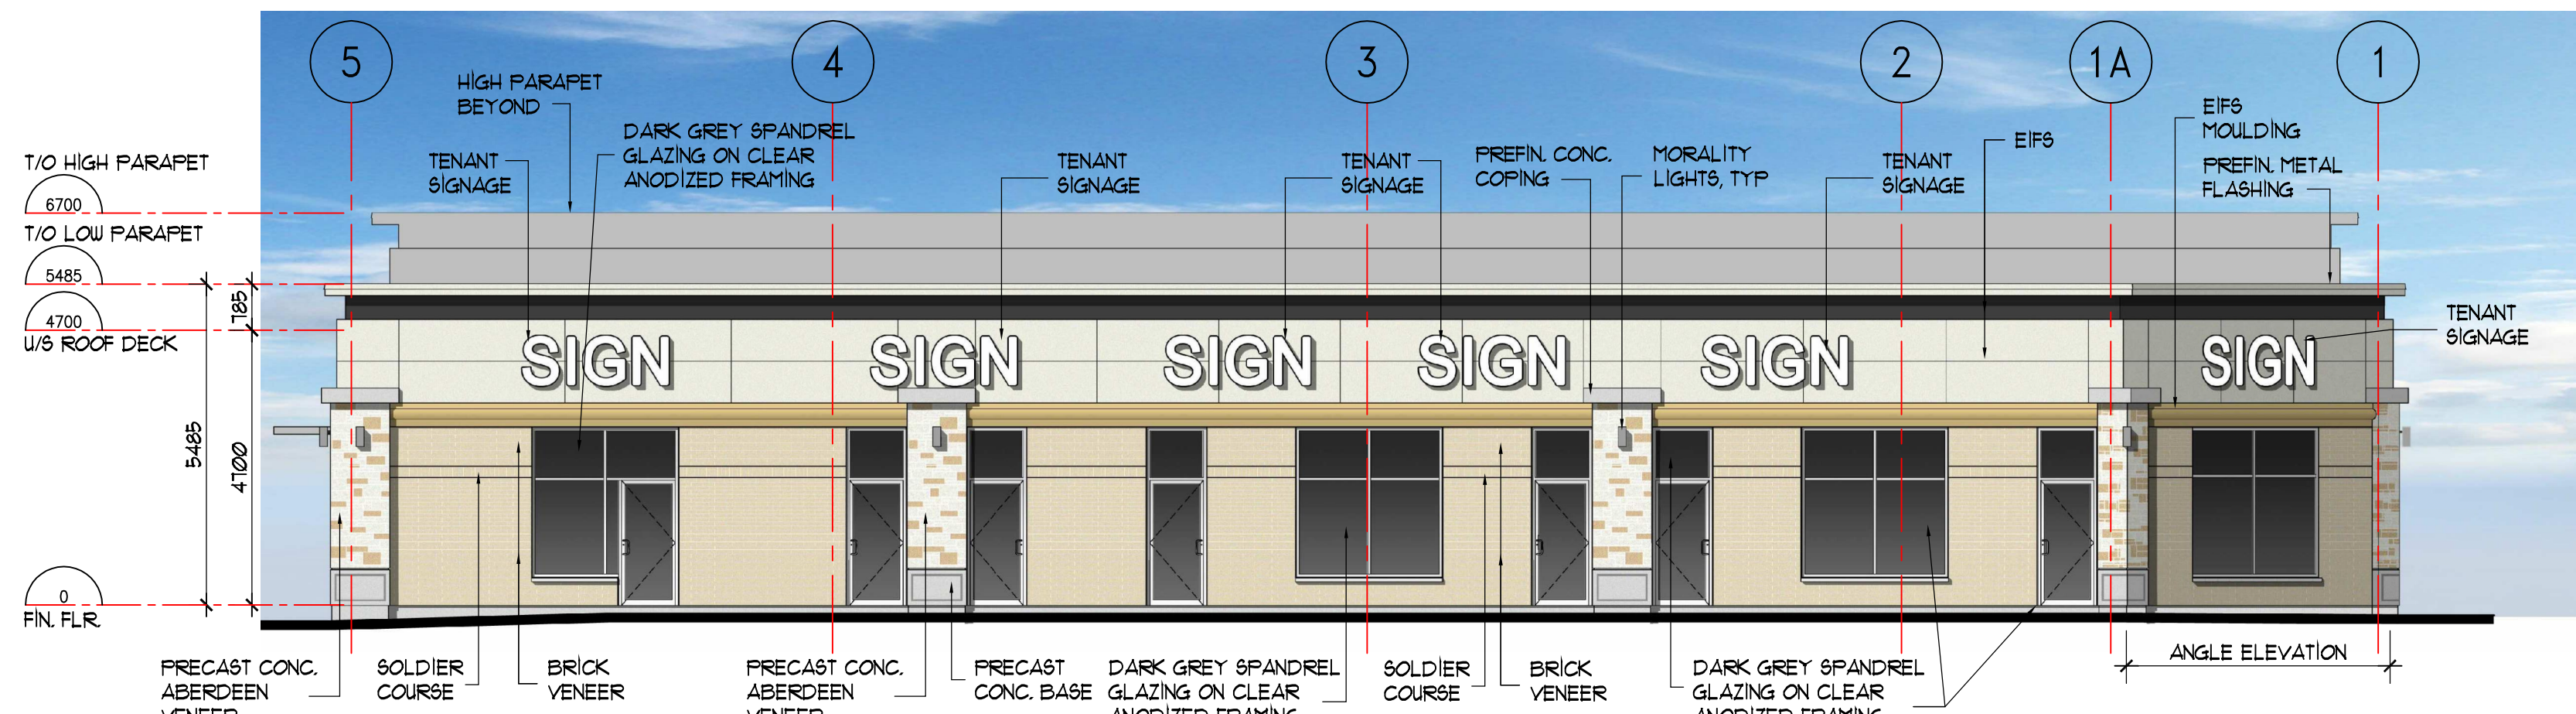

4 COLOUR EAST ELEVATION
A301 SCALE 1 : 100

| | | | |
|-----|----|----------|------------------------|
| NO. | BY | DATE | ISSUED |
| 2 | JL | JUN4,26 | REVISED EAST ELEVATION |
| 1 | AB | NOV21,25 | SPA |

VERIFY ALL DIMENSIONS AND CONDITIONS AT THE JOB DO NOT SCALE PRINTS
PLANS AND SPECIFICATIONS ARE THE PROPERTY OF THE ARCHITECT AND MUST BE RETURNED AT COMPLETION OF THE WORK OR UPON REQUEST
THIS DRAWING MUST NOT BE USED FOR CONSTRUCTION UNLESS APPROVED AT RIGHT
APPROVED: _____ DATE: _____

BARRHAVEN TOWN CENTRE INC.

OWNER : STEVE BISHOP
NORTH AMERICAN DEVELOPMENT GROUP.
2851 JOHN ST. SUITE ONE, MARKHAM,
ONT, L3R 5R7 TEL: (905)477-9200
APPLICANT : NOAH EMERSON
NORTH AMERICAN DEVELOPMENT GROUP.
2851 JOHN ST, SUITE ONE, MARKHAM,
ONT, L3R 5R7 TEL: (905)477-9200
CIVIL ENGINEER : RYAN ROBINEAU
ARCADIS
SUITE 500, 333 PRESTON STREET, OTTAWA,
ONT, K1S 5N4 TEL: (905)477-9200
LANDSCAPE ENGINEER : RUDY LEVSTEK
LEVSTEK CONSULTANTS
5871 HUGH CRES., OTTAWA,
ONT, K0A 2W0 TEL: (613)826-0518
SURVEYOR : FAIRHALL MOFFATT & WOODLAND LTD.
100-600 TERRY FOX DRIVE, KANATA,
ONT, K2L 4B6 TEL: (613)591-2580

SCOLER LEE BORENSTEIN + ASSOCIATES ARCHITECTS INC.
ARCHITECT: ALLAN BORENSTEIN
STE 900, 60 ST. CLAIR AVE E TEL: (416)362-7753
TORONTO, ONTARIO M4T 1N5 FAX: (416)362-8519

PROJECT
BARRHAVEN TOWN CENTRE
3777 STRANDHERD DRIVE
NEPEAN, ONTARIO

DRAWING TITLE
COLOUR ELEVATIONS

| | | | |
|--|---|----------|-------------|
| | DRAWN | JL | FOLIO |
| | CHECKED | AB | 25078 |
| | DATE | OCT 2025 | DWG. NO. |
| | SCALE | AS NOTED | A301 |
| | ONTARIO ASSOCIATION OF ARCHITECTS ALLAN MICHAEL BORENSTEIN LICENCE 7172 | | |

FILE #: D07-12-25-0157
PLAN #: 19416
DRAWINGS REVISED: _____ LAST UPDATED: _____