
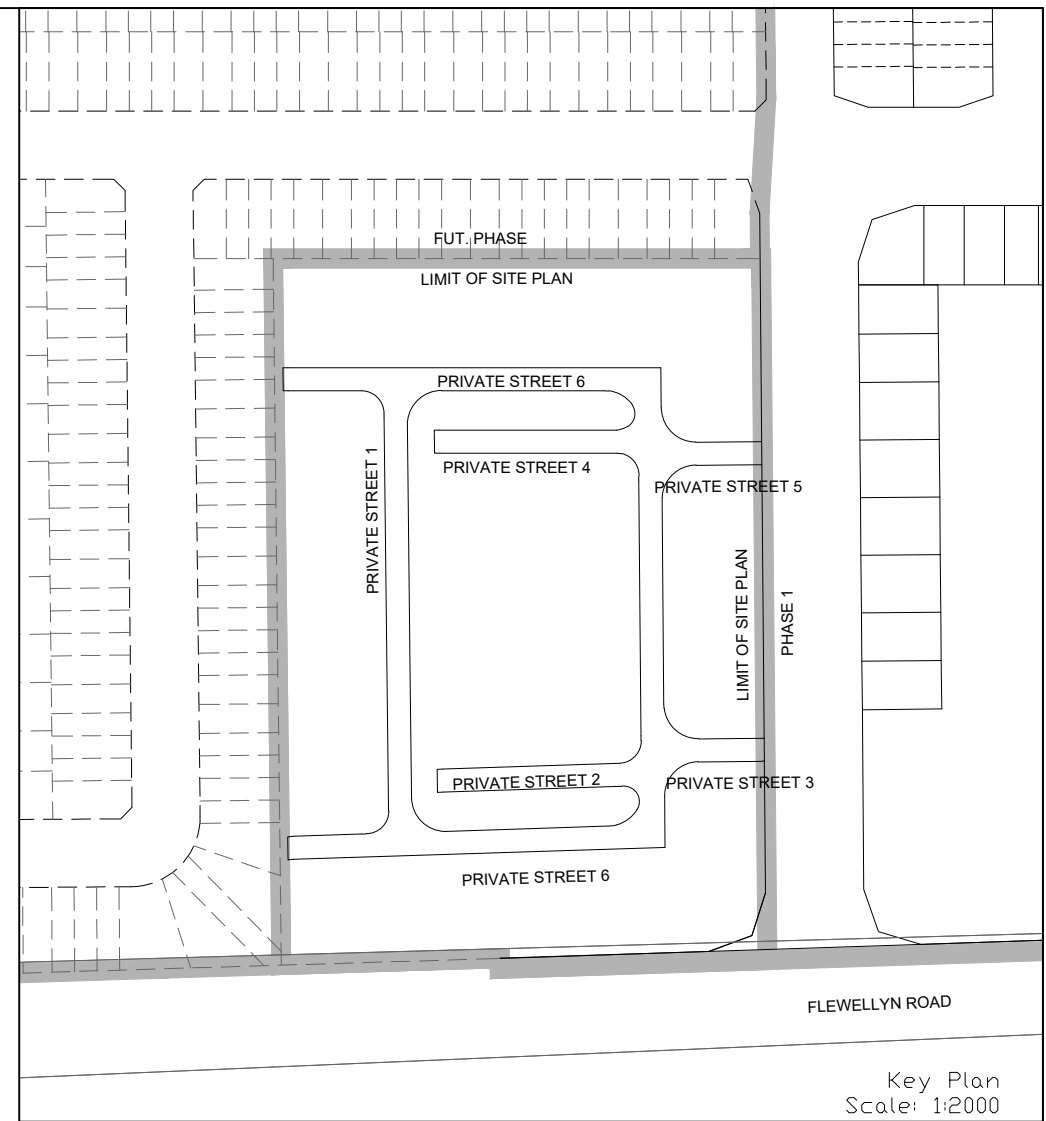


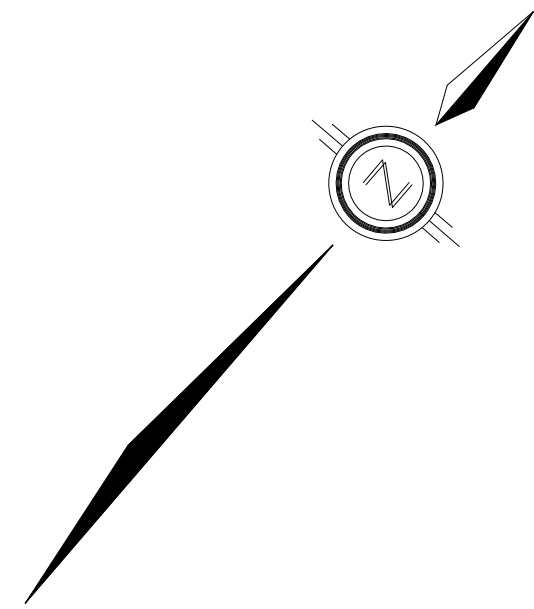


LEGEND

- SANITARY DRAINAGE BOUNDARY
- SANITARY DRAINAGE BOUNDARY (BY OTHERS)
- UPSTREAM MH TO DOWNSTREAM MH
- AREA IN HECTARES
- POPULATION
- SANITARY MAINTENANCE HOLE (WATERTIGHT LID PER CP50 401.030)
- SANITARY MAINTENANCE HOLE
- CAP
- EXISTING SANITARY MAINTENANCE HOLE

NOT FOR CONSTRUCTION

TOPOGRAPHIC INFORMATION
TOPOGRAPHIC INFORMATION PROVIDED BY J.D. BARNES LIMITED
PROJECT No. 23-10-060-01. SURVEYS RECEIVED ON NOVEMBER 4, 2025.
ELEVATION NOTE
ELEVATIONS SHOWN ON THIS PLAN ARE GEODETIC RELATED TO CGVD28:76 VERTICAL DATUM
LEGAL INFORMATION
SITE PLAN: PC2025-0260
PART 2 PLAN 5R-11035 AND PART 1 PLAN 4R-34545
PROVIDED BY G4A ARCHITECTS, PROJECT No. 25026, RECEIVED ON JANUARY 21, 2026.

1	W.L.	26-01-30	1st SUBMISSION
No.	BY	DATE	DESCRIPTION

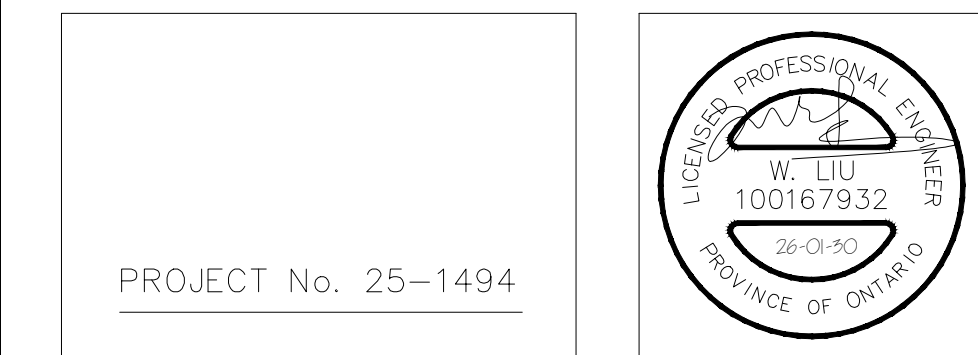

CAIVAN (STITTSVILLE) INC. MAGNOLIA STACKED TOWNS



SANITARY DRAINAGE PLAN

DRAWN BY: M.S. & A.S.	CHECKED BY: W.L.	SHEET NO.
DESIGNED BY: W.L.	CHECKED BY: C.M.	15 OF 18
SCALE: 1:500	DATE: JANUARY 2026	