



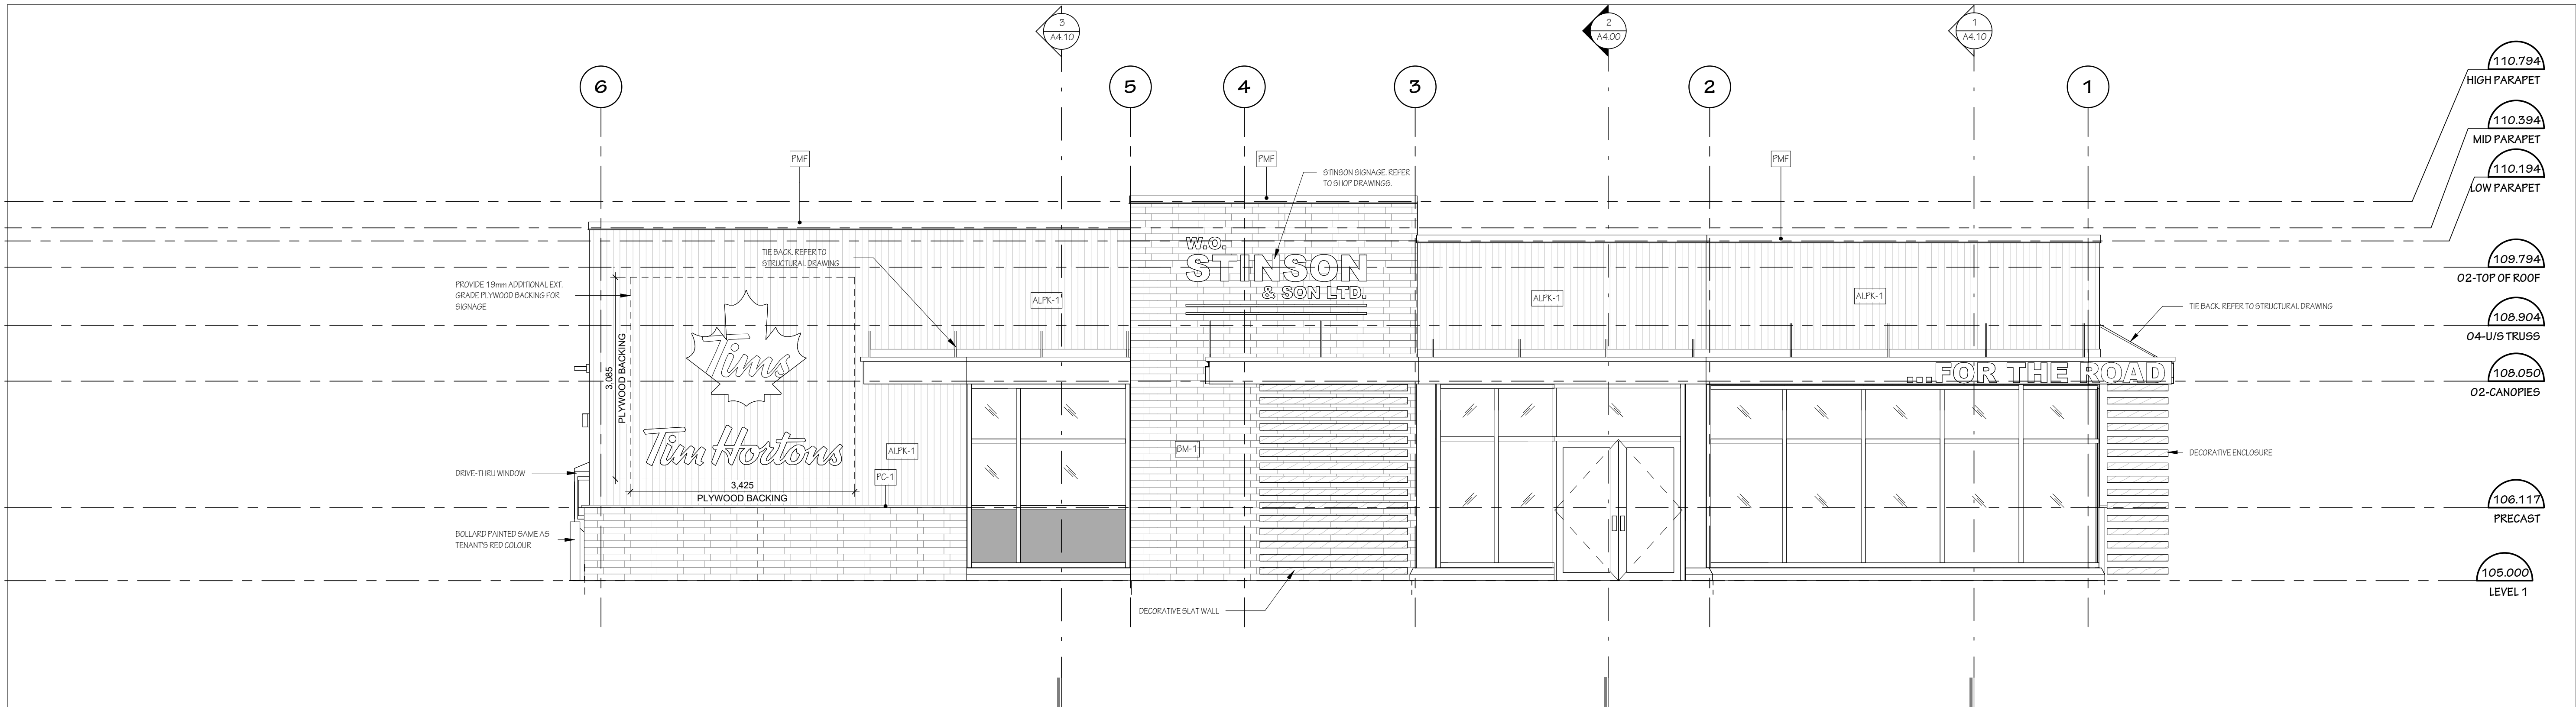

1 SOUTH ELEVATION
A3.01 SCALE: 1:50

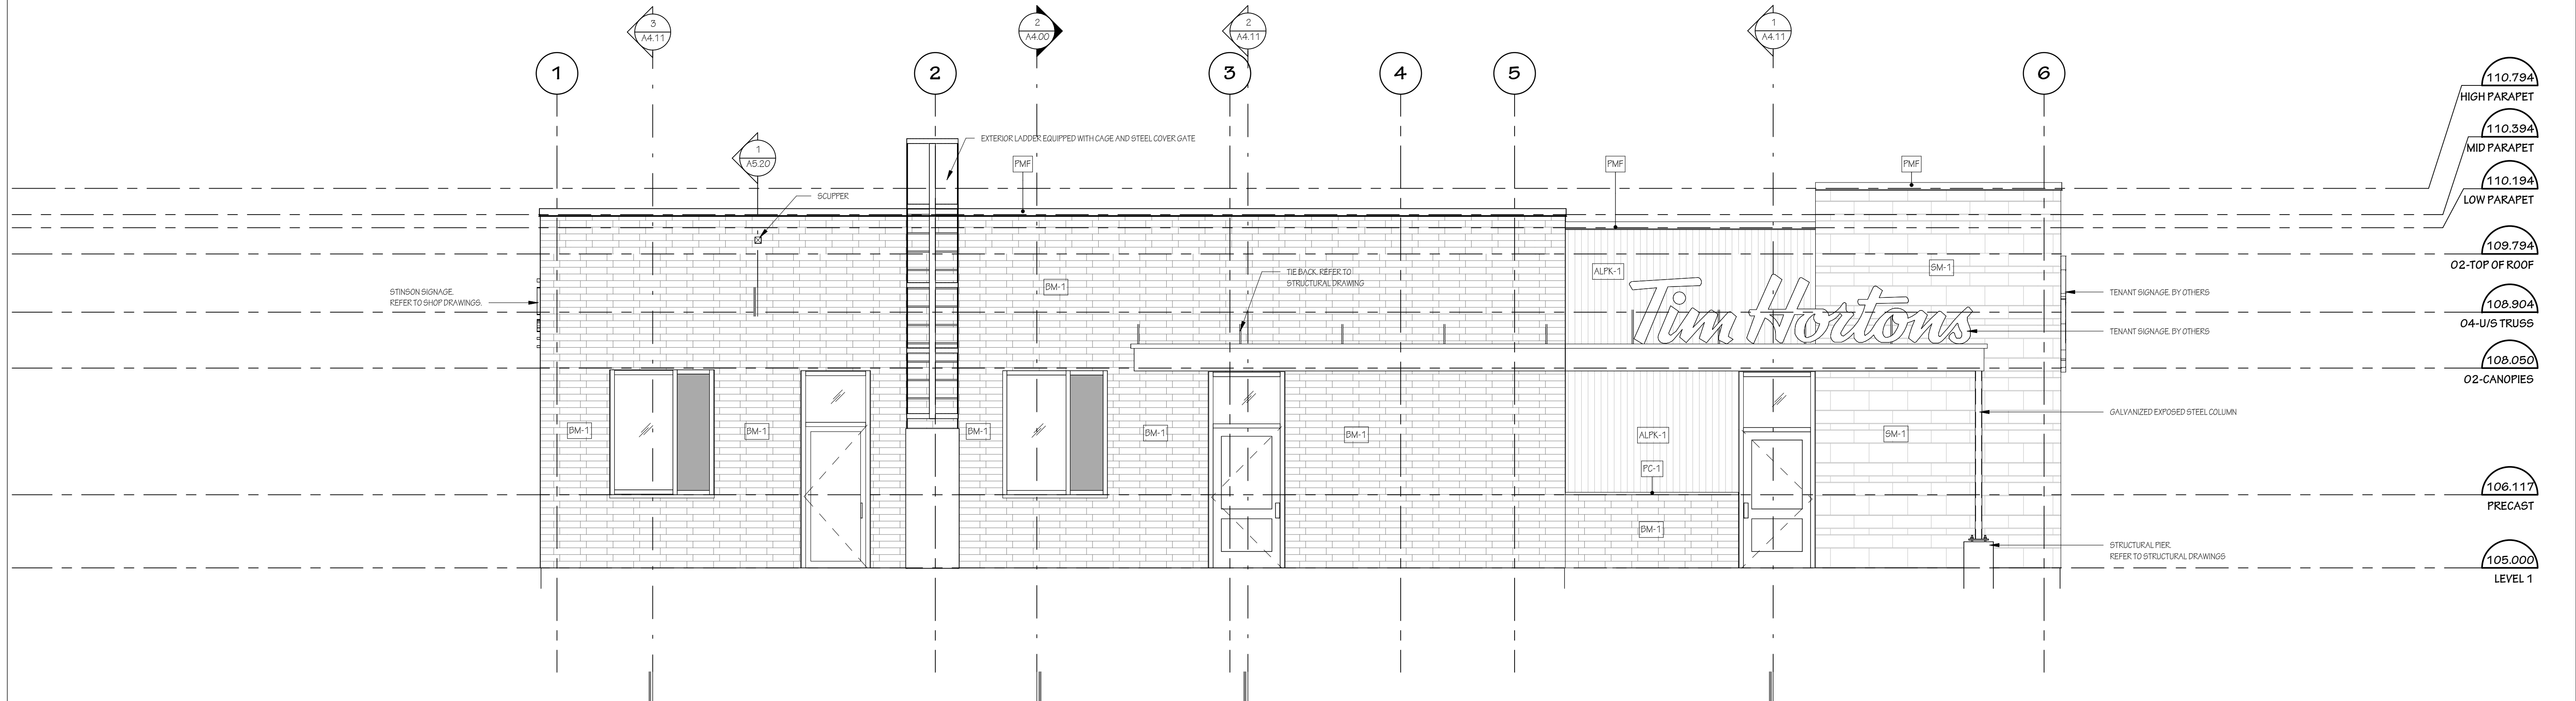

3 NORTH ELEVATION
A3.01 SCALE: 1:50

ALPK-1	ALUM SIDING
BM-1	BRICK MASONRY
SM-1	STONE MASONRY
PMF	PREFINISHED METAL FLASHING
PC-1	PRECAST BAND

1	26/05/20	ISSUED FOR BUILDING PERMIT
NO.	DATE	REVISION

IT IS THE RESPONSIBILITY OF THE APPROPRIATE CONTRACTOR TO CHECK AND VERIFY ALL DIMENSIONS ON SITE AND REPORT ALL ERRORS AND/OR OMISSIONS TO THE ARCHITECT.

ALL CONTRACTORS MUST COMPLY WITH ALL PERTINENT CODES AND BY-LAWS.

DO NOT SCALE DRAWINGS.

COPYRIGHT RESERVED.

Hobin Architecture
Incorporated

63 Pamela Street
Ottawa, Ontario
Canada K1S 3K7

T: 613-238-7200
F: 613-235-2005
E: mail@hobinarc.com

hobinarc.com




PROJECT/LOCATION:
STINSON GAS STATION

5545 ALBION ROAD


DRAWING TITLE:
ELEVATIONS

PROJECT NO: 1813	SCALE: 1:50	DRAWING NO.: A3.01
DRAWN BY: NA	DATE: 19/05/2026	REVISION NO.: 1

A3.01- R1- ELEVATIONS

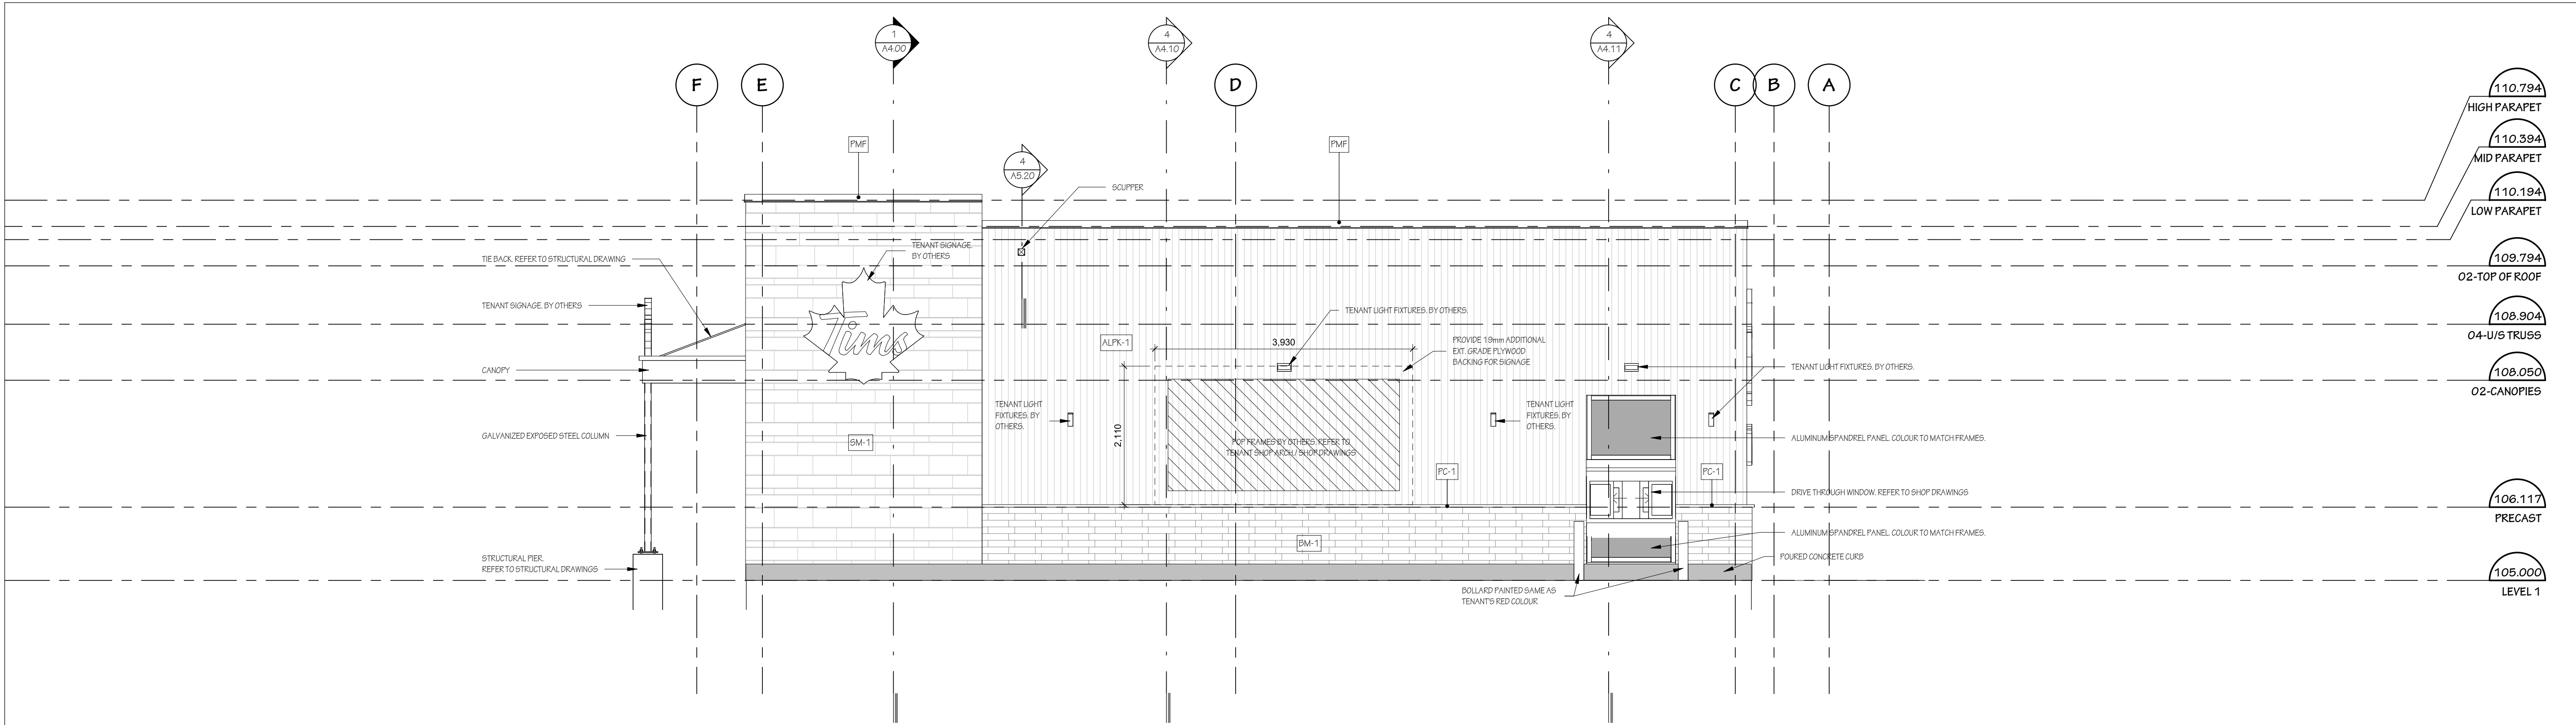

1 EAST ELEVATION
A3.02 SCALE: 1:50

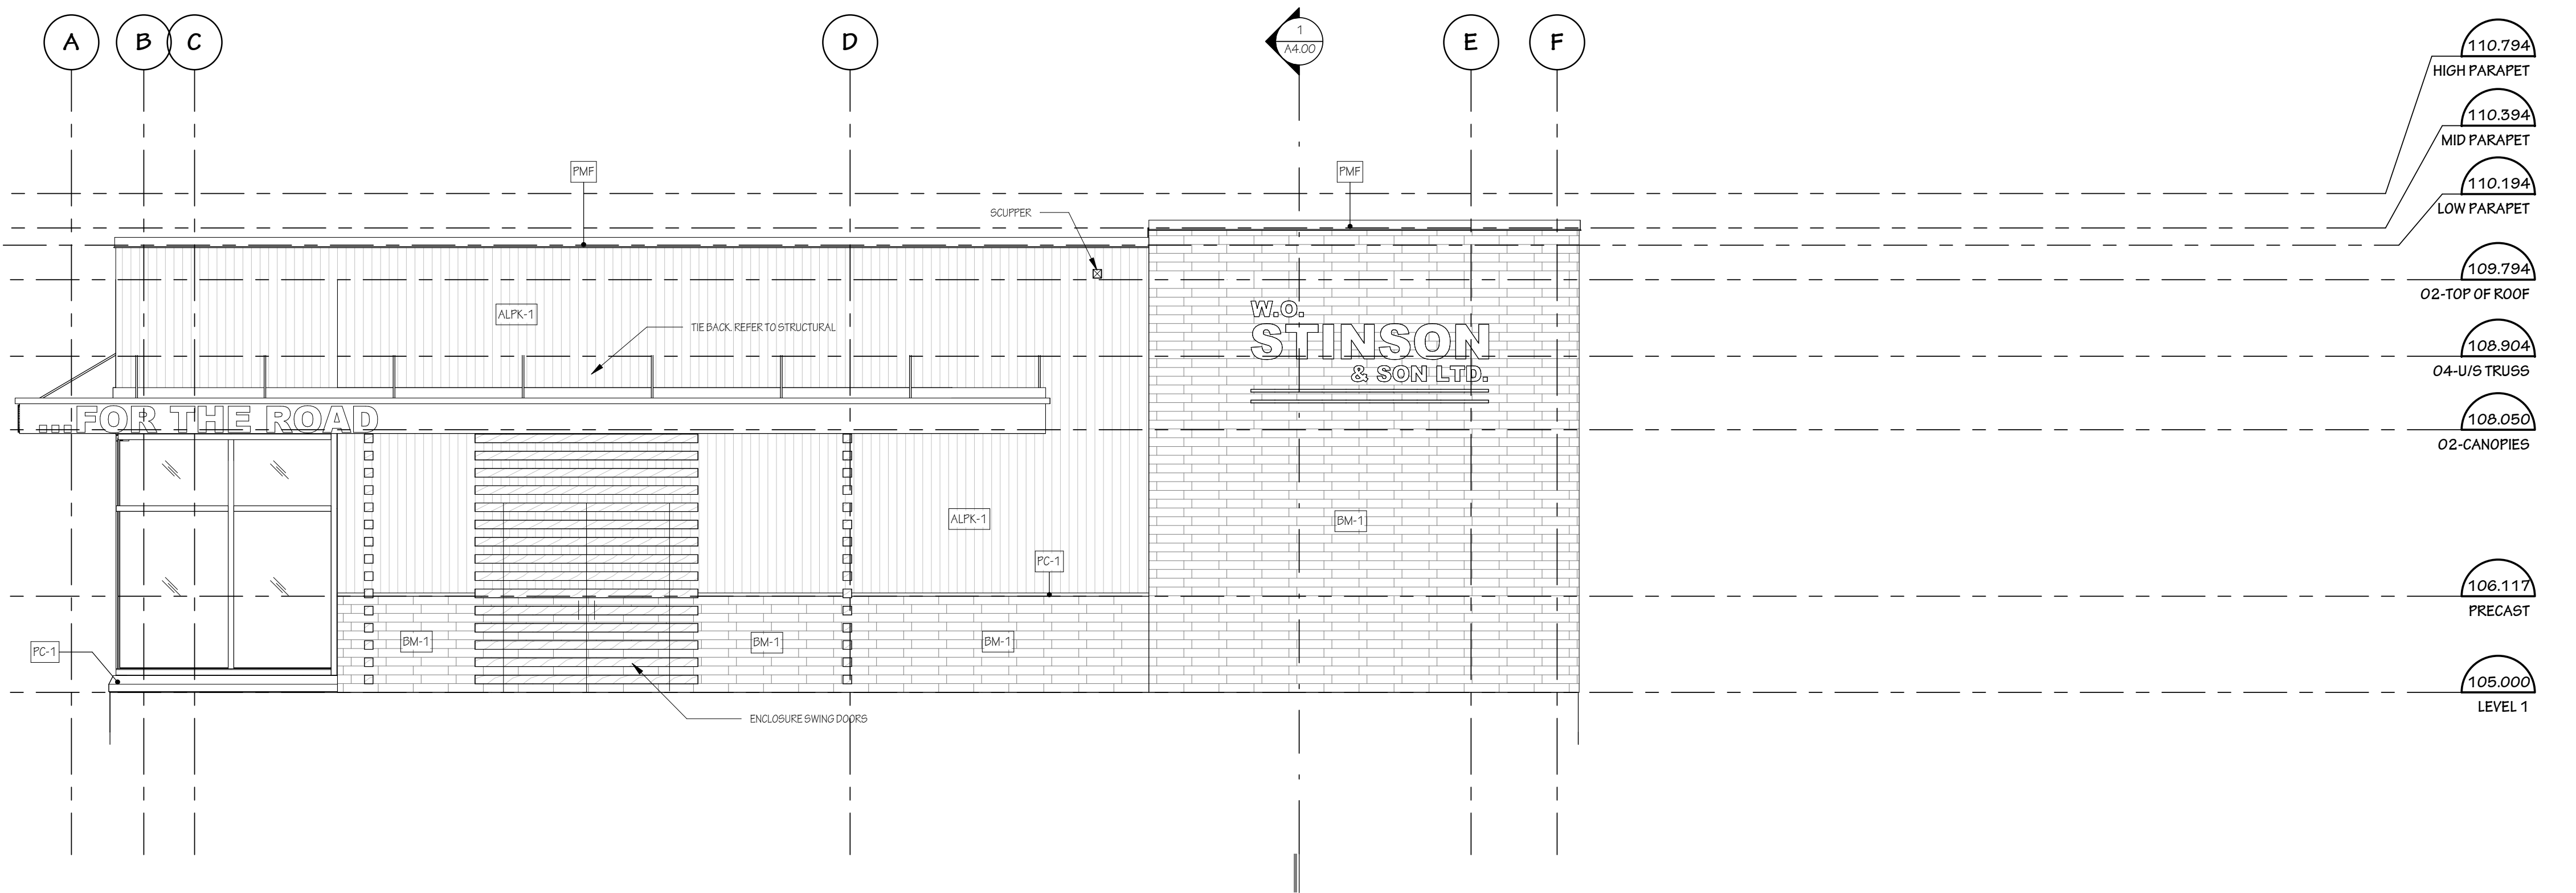

- ALPK-1 ALUM SIDING
- BM-1 BRICK MASONRY
- SM-1 STONE MASONRY
- PMF PREFINISHED METAL FLASHING
- PC-1 PRECAST BAND

NO.	DATE	REVISION
1	26/05/20	ISSUED FOR BUILDING PERMIT

IT IS THE RESPONSIBILITY OF THE APPROPRIATE CONTRACTOR TO CHECK AND VERIFY ALL DIMENSIONS ON SITE AND REPORT ALL ERRORS AND/OR OMISSIONS TO THE ARCHITECT.

ALL CONTRACTORS MUST COMPLY WITH ALL PERTINENT CODES AND BY-LAWS.

DO NOT SCALE DRAWINGS.

COPYRIGHT RESERVED.

Hobin Architecture Incorporated

63 Pamela Street
Ottawa, Ontario
Canada K1S 3K7

T: 613-238-7200
F: 613-235-2005
E: mail@hobinarc.com

hobinarc.com



HOBIN
ARCHITECTURE




PROJECT/LOCATION:
STINSON GAS STATION

5545 ALBION ROAD

DRAWING TITLE:
ELEVATIONS





PROJECT NO: 1813	SCALE: 1:50	DRAWING NO.: A3.02
DRAWN BY: NA	DATE: 19/05/2026	REVISION NO.: 1

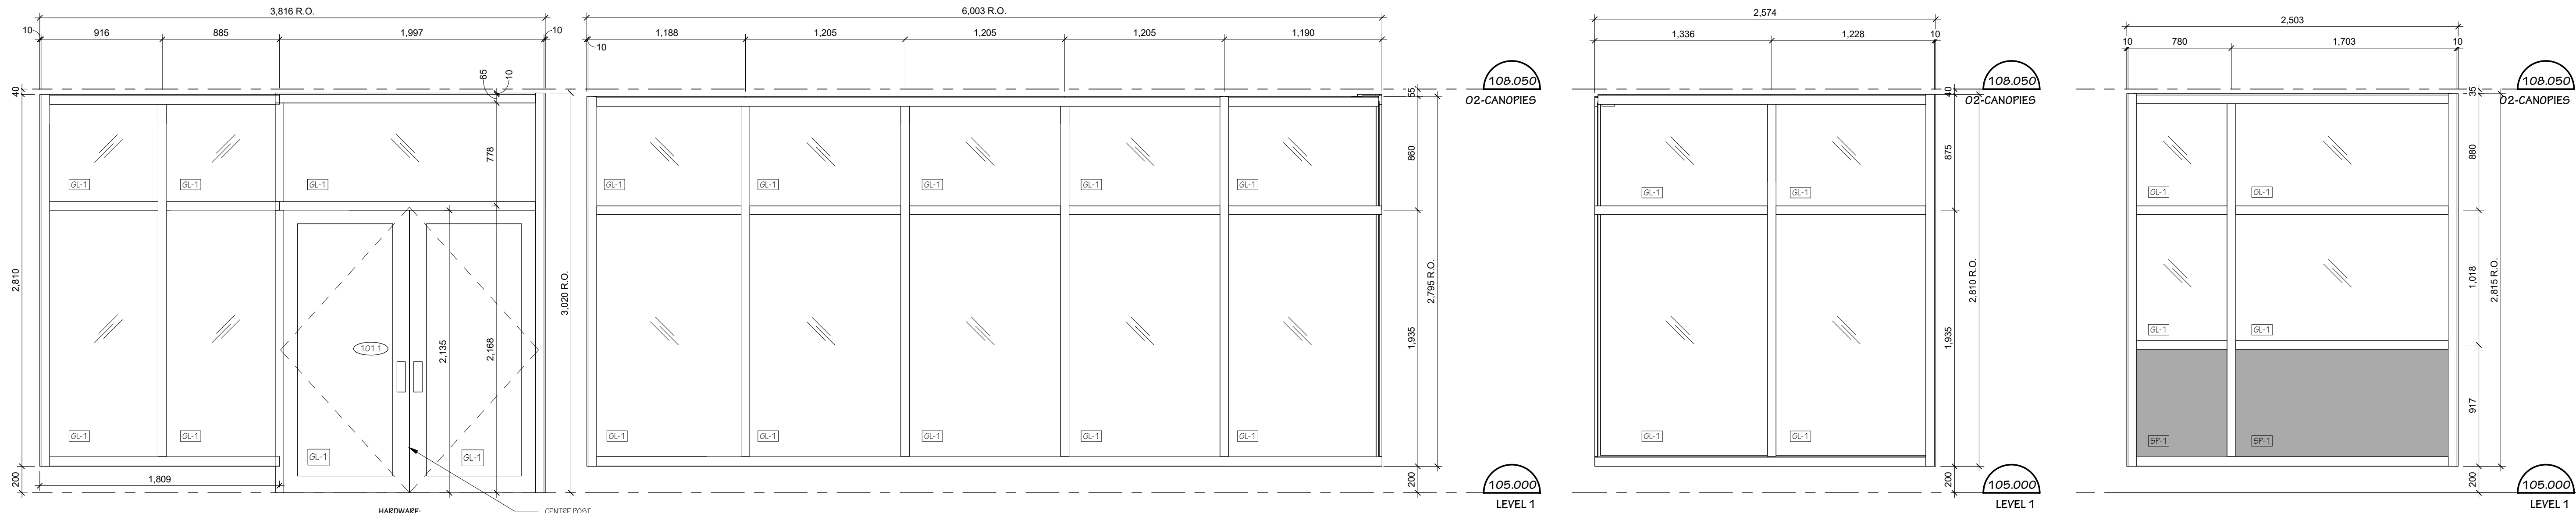

2 FRONT CURTAIN WALL
A3.20 SCALE: 1: 25

6 FRONT WINDOW RETURN
A3.20 SCALE: 1: 25

1 TENANT'S FRONT WINDOW
A3.20 SCALE: 1: 25

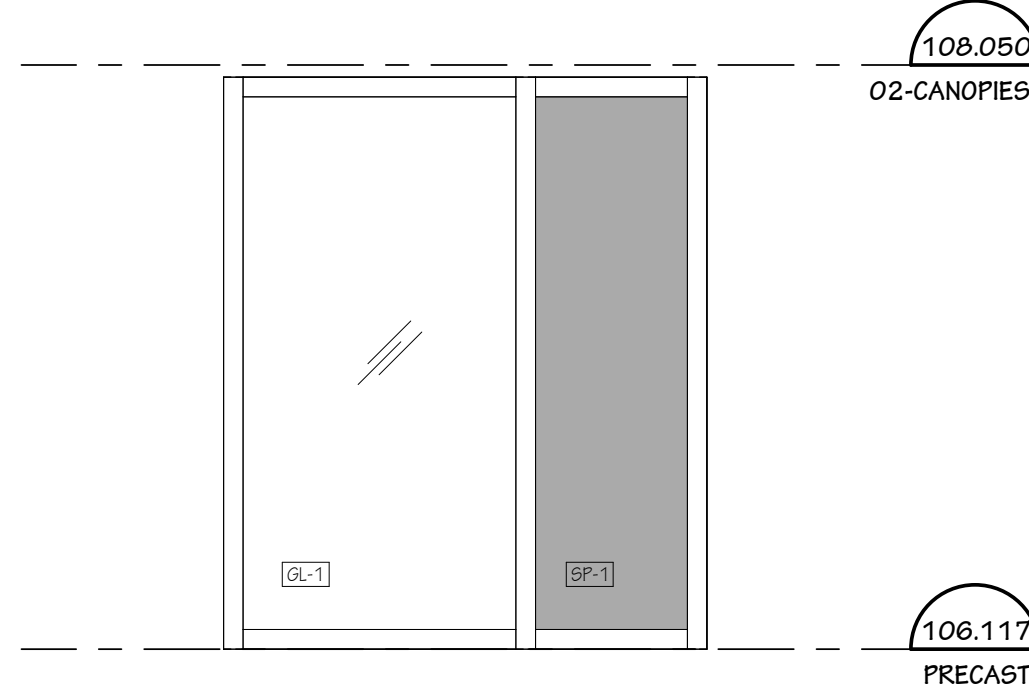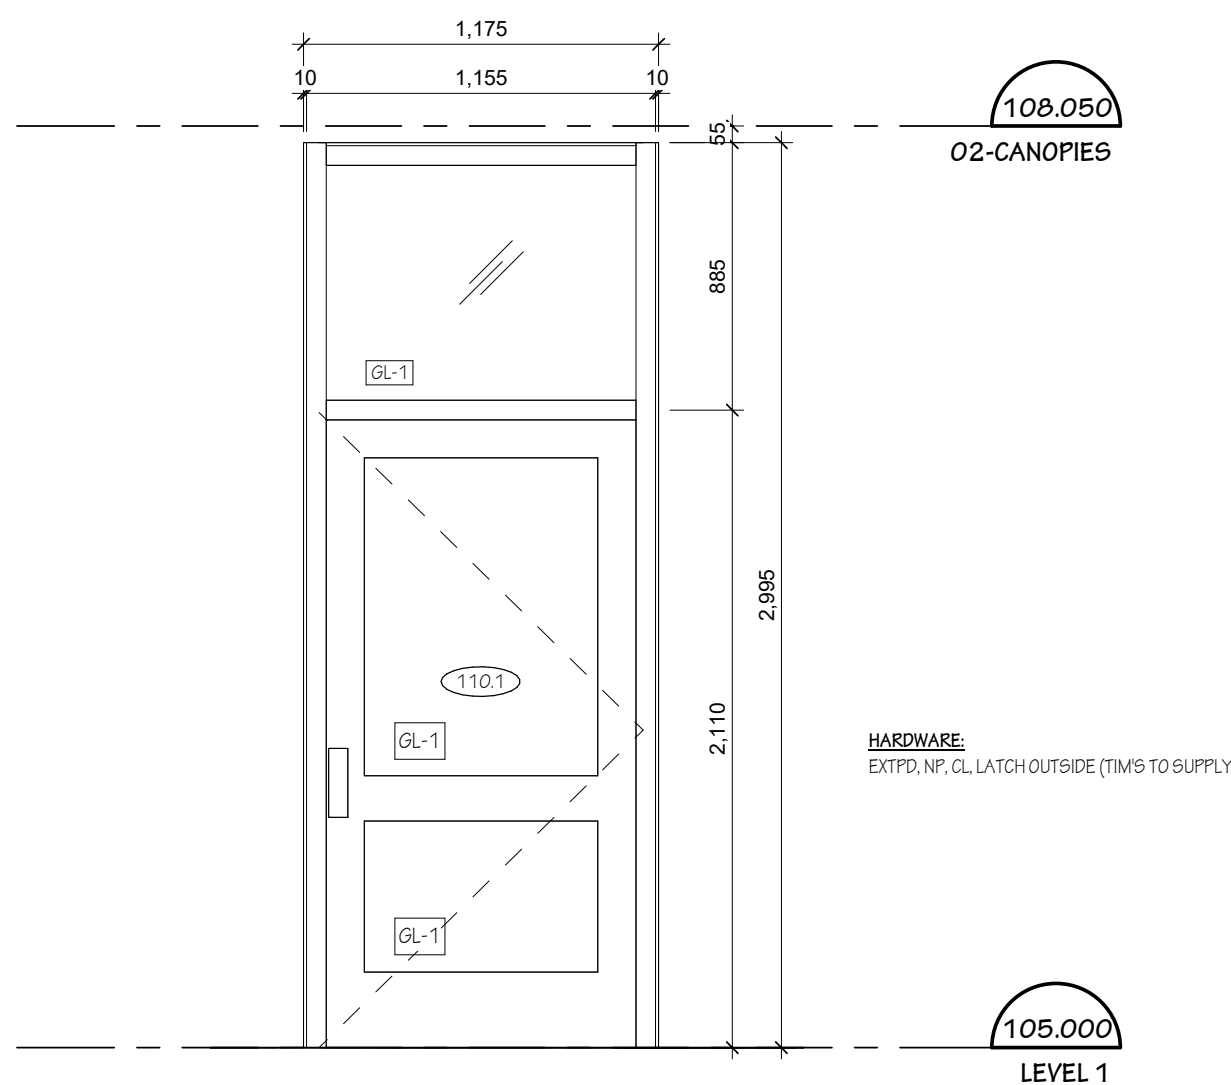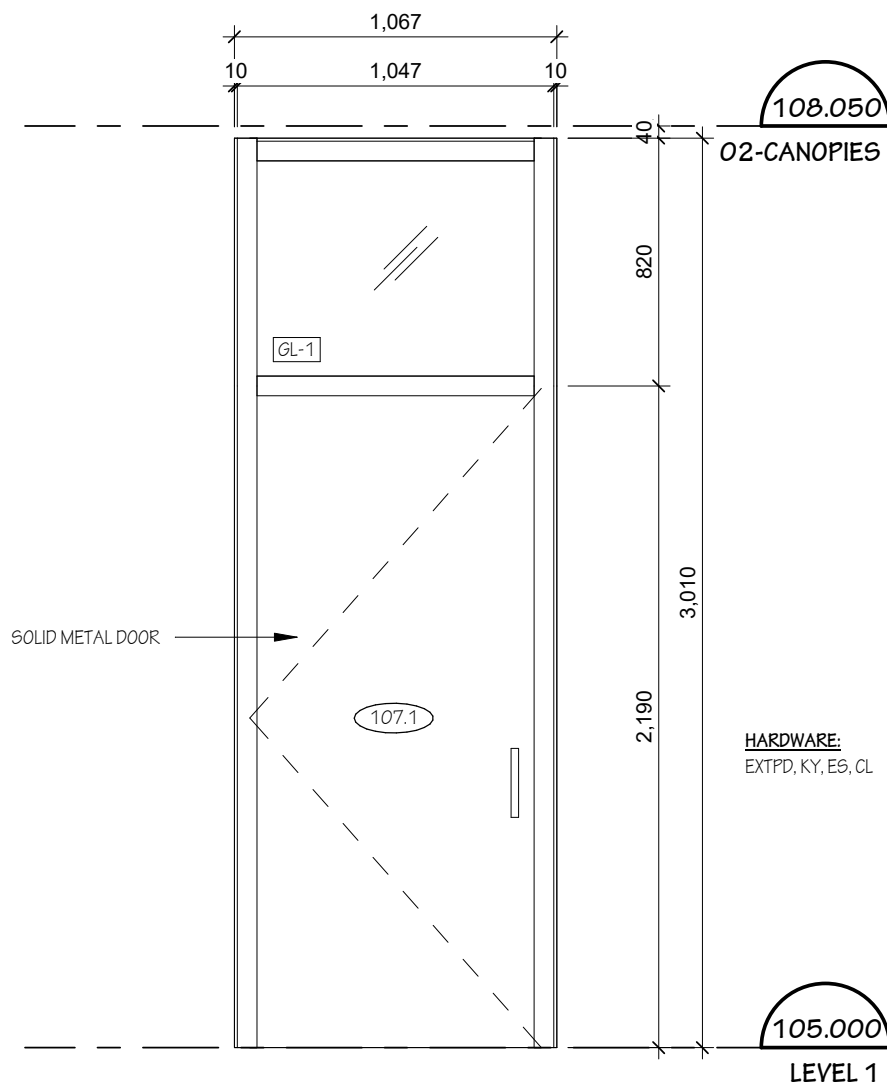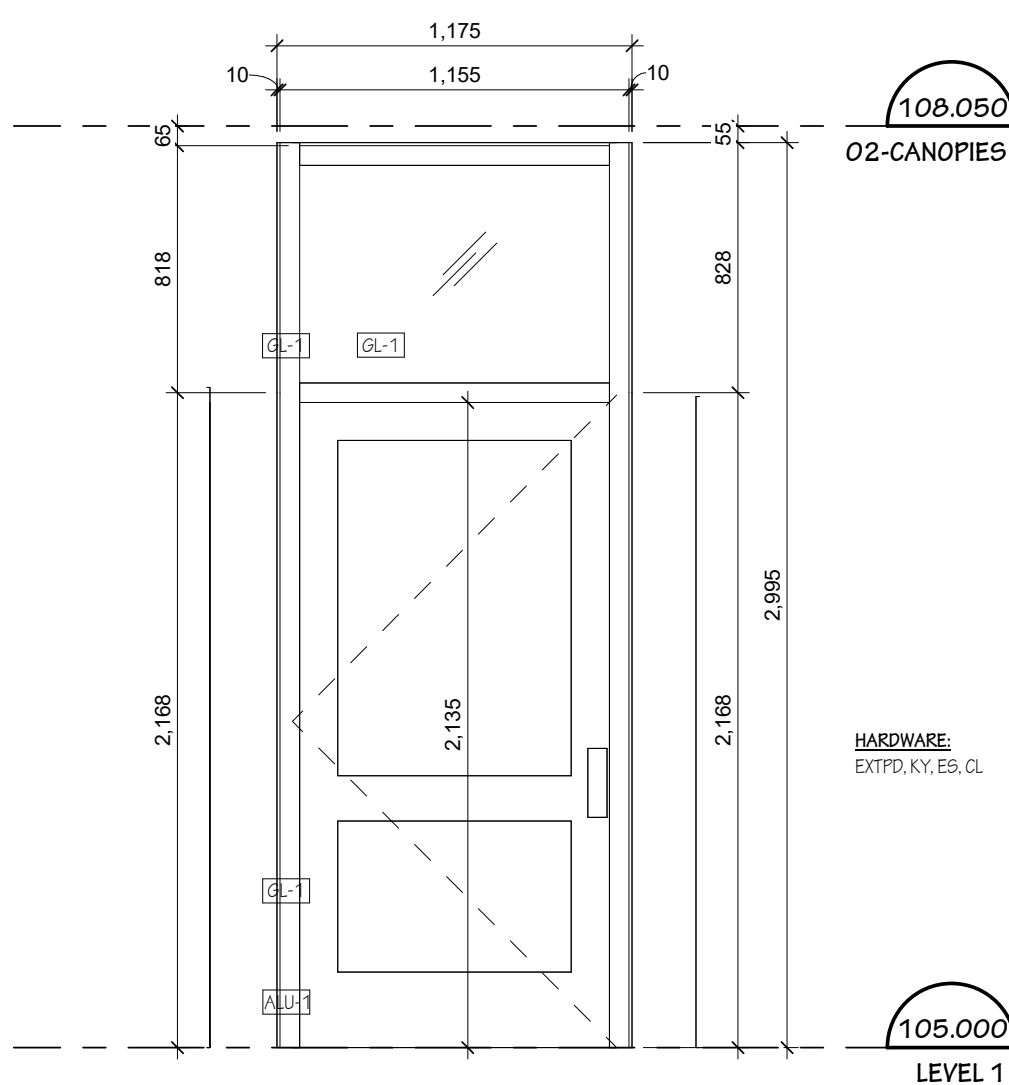


3 C-STORE REAR DOOR
A3.20 SCALE: 1: 25

4 C-STORE STORAGE REAR DOOR
A3.20 SCALE: 1: 25


5 TENANT REAR DOOR
A3.20 SCALE: 1: 25

9 REAR WINDOW
A3.20 SCALE: 1: 25

FRAME TYPE

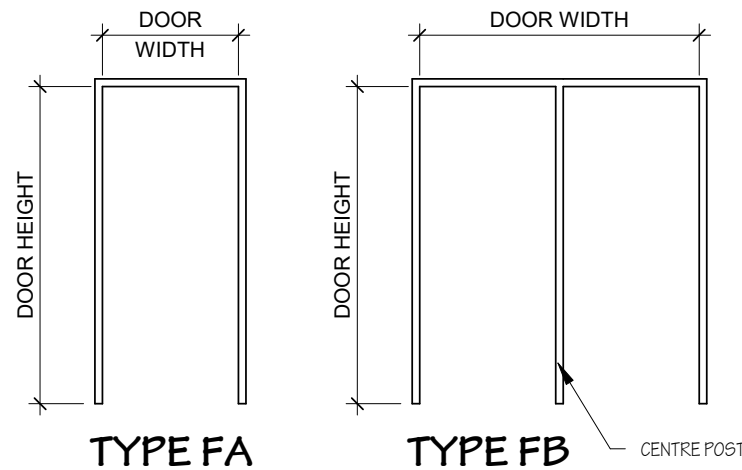

DOOR TYPES

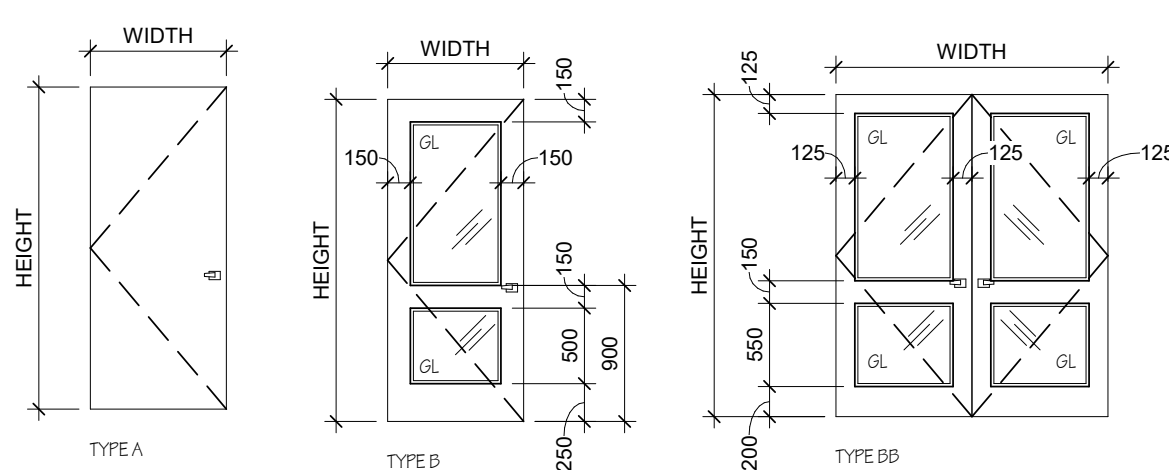

HARDWARE LEGEND

KY: KEYED OUTSIDE
ES: ELECTRIC STRIKES ACTIVATED BY FOB
DB: DEADBOLT
DBFP: DEADBOLT FINGER PULL
EXTP: EXTERIOR TUBULAR PULLS
PD: PADDLE EXIST
CL: CLOSER
NP: NUMBER PAD
OP: OPERATOR BUTTONS
CA: CALL ALARM
IDBF: EXTERIOR INDICATOR
PS: PASSAGE SET
ID: DEADBOLT INDICATOR
FB: FOB ACCESS
KP: KICK-PLATE
DV: DOOR VIEWER
LS: STOREROOM LATCH SET

GLAZING LEGEND

GL-1 TEMPERED GLASS WITH FILM
SP-1 SPANDREL GLASS

Door and Frame Schedule														
Door No.	From Room:	To Room:	DOOR			FRAME			FRR	Jamb Detail	Glass	Hardware	Comments	Revision
			Width	Height	Type	Finish	Type	Mat.						
LEVEL 1														
	EXTERIOR		1,073	2,160	B	AL	FA	AL						
101.1	EXTERIOR	C-STORE	1,247	2,160	RB	AL	FB	AL			GL-1	EXTP, PD, ES, CL		
101.2	C-STORE	C-STORE	905	2,135	A	PT	FA	PS	PT			NP, LATCH (TENANT SUPPLIED); CLOSER (TENANT SUPPLIED)		
101.3	C-STORE	STAFF W.C.	905	2,135	A	PT	FA	PS	PT			PS, ID, GL, KP		
102.1	C-STORE	UNIV. WC	905	2,135	A	PT	FA	PS	PT					
104.1	CORRIDOR	MECHANICAL	905	2,135	A	PT	FA	PS	PT	45mm		LS, ES, KP	KEYED OUTSIDE, ALWAYS LOCKED	
105.1	CORRIDOR	SAFE	905	2,135	A	PT	FA	PS	PT			KY, ES, LS, DV		
106.1	CORRIDOR	STAFF	905	2,135	A	PT	FA	PS	PT	45mm		KY, ES, LS, KP		
106.2	C-STORE STORAGE	EXTERIOR	905	2,135	A	PT	FA	PS	PT	45mm		KY, ES, LS, PL, KP		
107.1	C-STORE STORAGE	EXTERIOR	905	2,102	B	STL	FA	AL			SOLID METAL DOOR	PD, KY, ES, CL, EXTP		
108.1	C-STORE STORAGE	EXTERIOR SECURITY CAM	905	2,135	A	PT	FA	PS	PT	45mm		KY, ES, LS, KP		
110.1	TENANT SPACE	EXTERIOR	1,073	2,102	B	AL	FA	AL			GL-1	PD, NP, CL, EXTP (REFER TO TENANT SPECS)		

1	26/05/20	ISSUED FOR BUILDING PERMIT
NO.	DATE	REVISION

IT IS THE RESPONSIBILITY OF THE APPROPRIATE CONTRACTOR TO CHECK AND VERIFY ALL DIMENSIONS ON SITE AND REPORT ALL ERRORS AND/OR OMISSIONS TO THE ARCHITECT.

ALL CONTRACTORS MUST COMPLY WITH ALL PERTINENT CODES AND BY-LAWS.

DO NOT SCALE DRAWINGS.

COPYRIGHT RESERVED.

Hobin Architecture Incorporated

63 Pamela Street
Ottawa, Ontario
Canada K1S 3K7

T: 613-238-7200
F: 613-235-2005
E: mail@hobinarc.com

hobinarc.com



PROJECT/LOCATION:
STINSON GAS STATION

DRAWING TITLE:
WINDOW SCHEDULE/
ELEVATIONS

PROJECT NO: 1813	SCALE: As indicated	DRAWING NO.: A3.20
DRAWN BY: NA	DATE: 19/05/2026	REVISION NO.: 1