



OTTAWA  
CATHOLIC  
SCHOOL BOARD


570 WEST HUNT CLUB, NEPEAN, ON. (613)-224-4455

#### ELEVATION NOTES


- 1 HIGH PRESSURE LAMINATE - COLOUR 'MOJITO GREEN'
- 2 DARK GREY BRICK - COLOUR 'CREEKSIDE VELOUR'
- 3 HIGH PRESSURE LAMINATE - COLOUR 'SALMON'
- 4 HIGH PRESSURE LAMINATE - COLOUR 'CHAMPAGNE'
- 5 HIGH PRESSURE LAMINATE - COLOUR 'SPRING GREEN'
- 6 HIGH PRESSURE LAMINATE - COLOUR 'VIBRIS'
- 7 HIGH PRESSURE LAMINATE - COLOUR 'LAVENDER BLUE'
- 8 HIGH PRESSURE LAMINATE - COLOUR 'WINTER GREY'
- 9 PRE-FINISHED HORIZONTAL METAL CLADDING - COLOUR 'WHITE'
- 10 POLISHED ARCHITECTURE CONCRETE BLOCK - COLOUR 'SUPER WHITE'
- 11 ALUMINUM HORIZONTAL CLADDING - COLOUR 'DARK CHERRY' WOODGRAINS
- 12 CLADDED GALVANIZED STEEL CONCRETE C/W HIGH PRESSURE LAMINATE 'MOJITO GREEN'
- 13 150mm HT. PRE-FINISHED METAL FLASHING - COLOUR 'WHITE'
- 14 150mm HT. PRE-FINISHED METAL FLASHING - COLOUR 'BRIGHT SILVER'
- 15 LIGHT GREY BRICK - COLOUR 'WINTERBORNE'
- 16 ALUMINUM ENTRANCE FRAMING
- 17 PRESSED STEEL FRAME (PAINTED) & HOLLOW METAL DOOR
- 18 ALUMINUM WINDOW FRAMING
- 19 ALUMINUM CURTAIN WALL FRAMING
- 20 ROOF TOP UNIT - SEE MECH.
- 21 ALUMINUM SOFFIT (WOOD TEXTURE)
- 22 200mm HT. COLOURED LETTERING ON GLASS - SEE CASH ALLOWANCE
- 23 ROOF ACCESS LADDER C/W GAGE
- 24 SCUPPER (PREFINISHED METAL FLASHING TRIM)
- 25 GAS METER ON CONCRETE PAD C/W BOLLARDS TO ENBRIDGE STANDARDS - SEE MECHANICAL
- 26 AIR INTAKE WALL BOX - SEE MECHANICAL
- 27 300mm HT. CLEAR ANODIZED LETTERING - SEE CASH ALLOWANCE
- 28 200mm HT. CLEAR ANODIZED LETTERING - SEE CASH ALLOWANCE
- 29 BACK LIT CROSS - SEE SIGNAGE CASH ALLOWANCE
- 30 ENCLOSURE FOR TEMPORARY GENERATOR OUTLET - SEE ELECTRICAL
- 31 LINE UP & SPACE EQUAL ALPHONE, CARD READER & AUTO DOOR OPERATOR @ 1000mm HT.
- 32 400x400 STORM PROOF LOUVRE - SEE MECH. COLOUR TO MATCH SIDING
- 33 ALUMINUM FRAMING WITH TRANSLUCENT GLAZING PANEL
- 34 SIAMSESE CONNECTION AT 800mm HT. C/W PICTOGRAM SIGNAGE
- 35 ALUMINUM FLASHING BY DIV. 8
- 36 RECESSED BRICK BAND (TYP.)
- 37 75mm HT. PRE-FINISHED METAL FLASHING - COLOUR 'MAHOGANY'
- 38 LOUVRE - SEE MECH.
- 39 150mm HT. PRE-FINISHED METAL FLASHING - COLOUR 'CHARCOAL'

#### ELEVATION LEGEND


- WL WALL MOUNT LIGHT FIXTURE @ 3800mm  
10mm LAMINATE PANEL REVEAL (TYP.)  
6.7mm CONTINUOUS RECESSED BRICK BAND (TYP.)
- S1 GLASS SPANDREL PANEL: RAL 7004 SIGNAL GREY  
S2 GLASS SPANDREL PANEL: RAL 6019 PASTEL GREEN  
S3 GLASS SPANDREL PANEL: RAL 3012 BEIGE RED
- C1 COLOURED GLASS:  
COLOUR INTERLAYERS SEQUENCE BETWEEN GLASS PANELS FROM EXTERIOR TO INTERIOR AS BELOW:  
- 000A COOL WHITE  
- 000B GOLDEN LIGHT  
- 0002 AQUAMARINE  
- 0007 EVENING SHADOW
- C2 COLOURED GLASS:  
COLOUR INTERLAYERS SEQUENCE BETWEEN GLASS PANELS FROM EXTERIOR TO INTERIOR AS BELOW:  
- 000A COOL WHITE  
- 000B GOLDEN LIGHT  
- 0005 RUBY RED  
- 0007 EVENING SHADOW
- C.J. CONTROL JOINT  
- MAX. 6.1m @ BRICK  
- MAX. 6.1m @ ARCH. BLOCK  
- ALIGN WITH WINDOWS & LAMINATE PANELS
- P.A. P.A. HORN - SEE ELECT.  
MOUNT @ 4000mm
- H.B. HOSE BIB CONNECTION - SEE MECHANICAL
- A. 900 HT. VERTICAL AUTO DOOR OPERATOR
- C.R. CARD READER - MOUNTED 1050mm AFF
- A.P.H. AI PHONE - MOUNTED 1050mm AFF
- BIRD SAFE GLASS

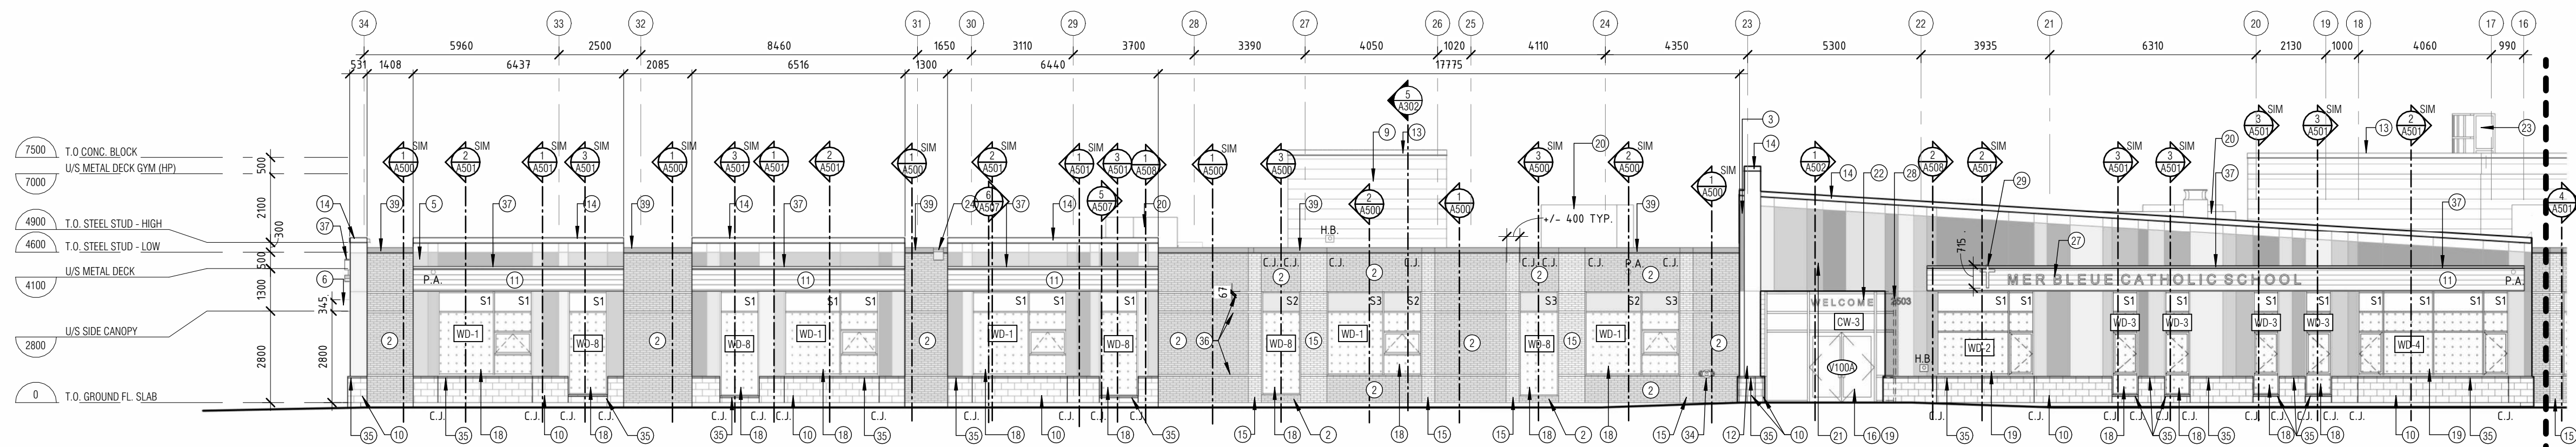


1A NORTH ELEVATION-PART A  
A201 1:125

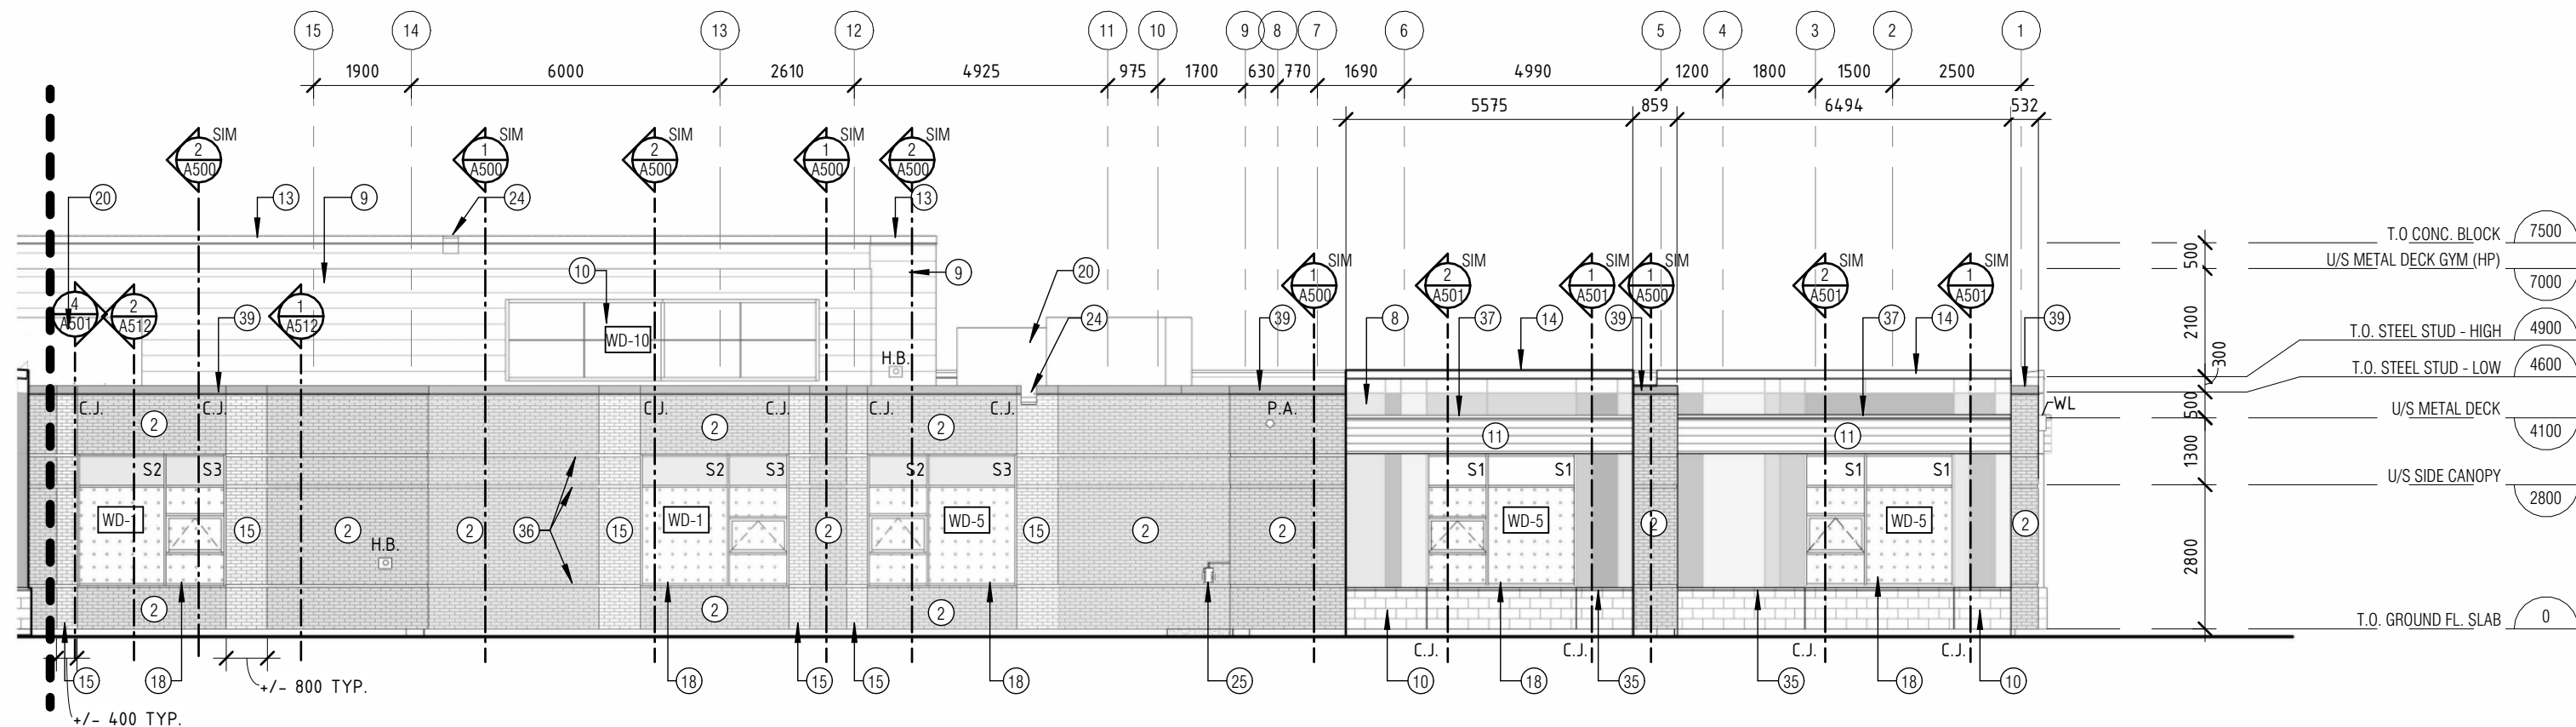


1B NORTH ELEVATION-PART B  
A201 1:125

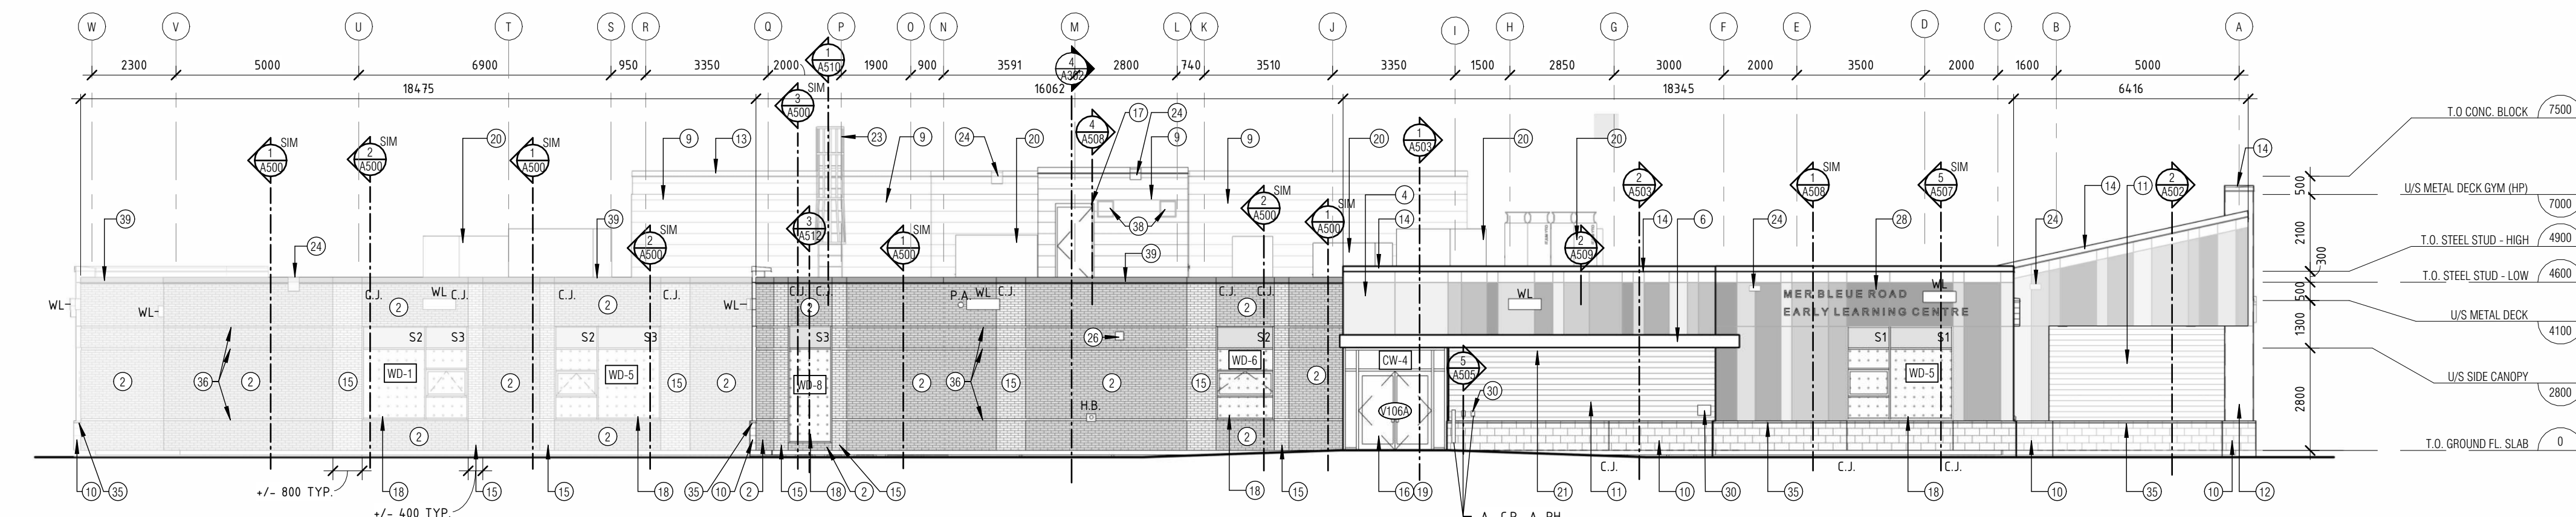


2 EAST ELEVATION  
A201 1:125

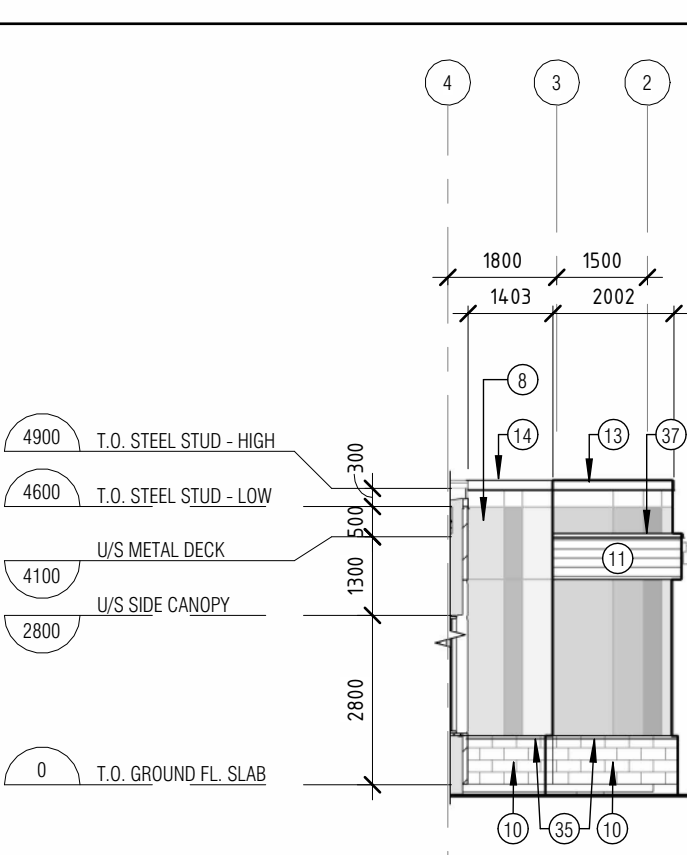


3 PARTIAL NORTH ELEVATION 1  
A201 1:125

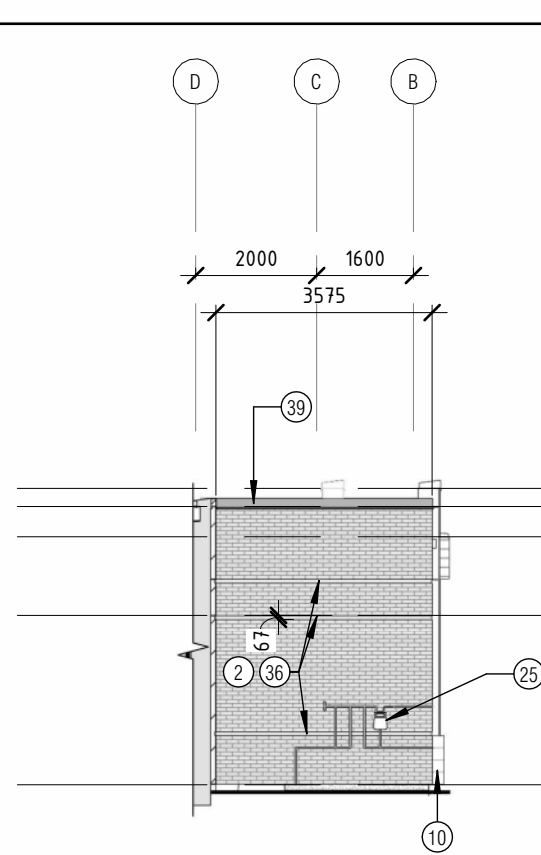

4 PARTIAL EAST ELEVATION 1  
A201 1:125

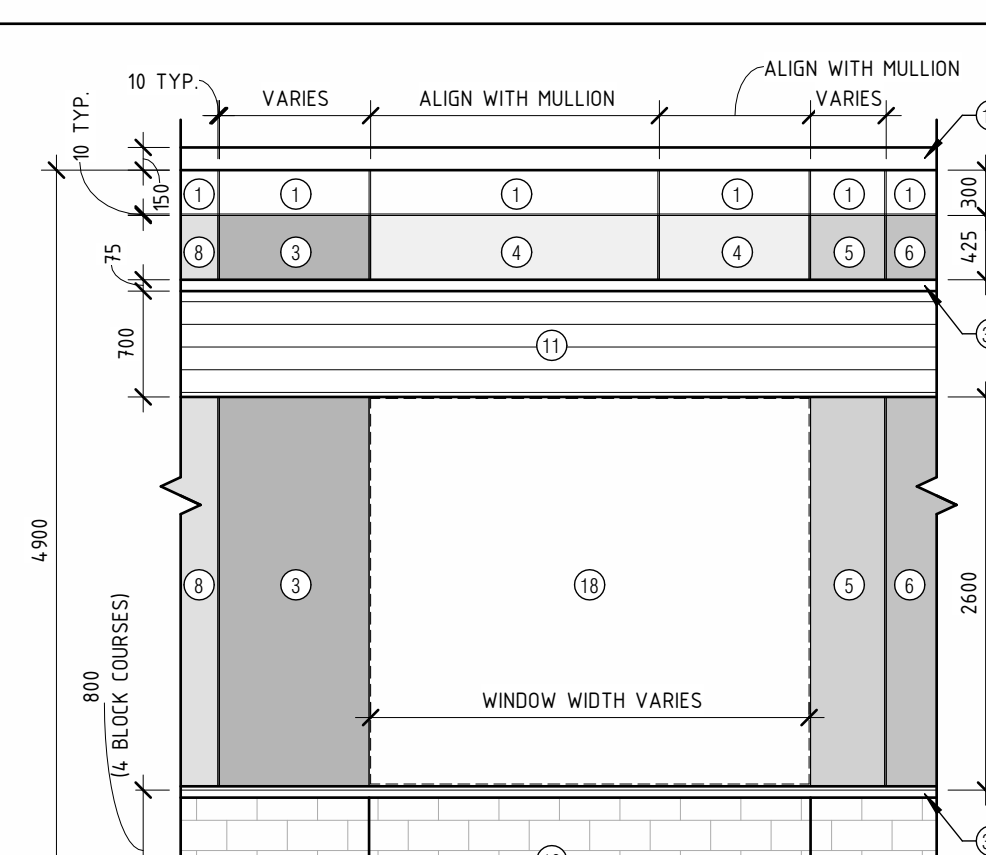

5 TYPICAL PANEL PATTERN  
A201 1:50

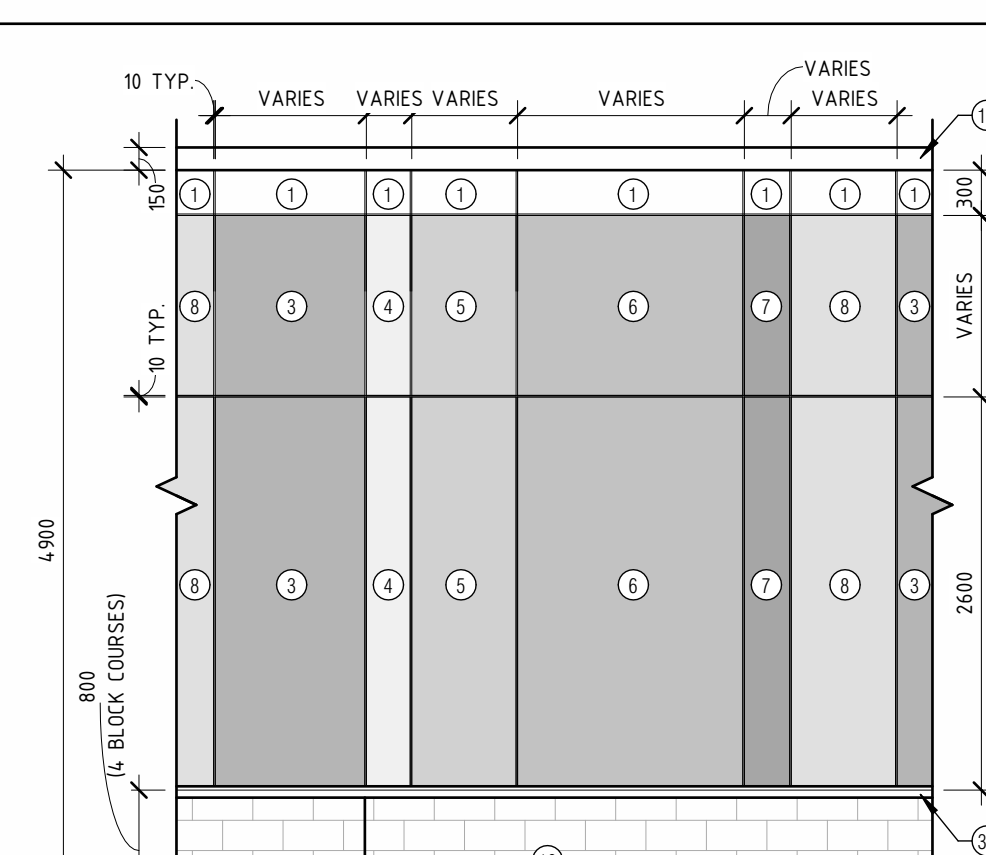

#### TYPICAL PANEL COLOURS GUIDELINES:

- MULTIPLE PANELS ABOVE A WINDOW/DOOR TO BE IDENTICAL IN COLOUR.
- ALL PANELS ON THE TOP ROW TO BE COLOUR 1.
- FOR VERTICAL PANELS, COLOUR SEQUENCE AS BELOW:  
3-4-5-6-7-8-9
- FIRST PANEL IN COLOUR SEQUENCE IS AT FRONT ENTRANCE CANOPY CORNER ADJACENT TO GRIDLINE 23/A. COLOUR SEQUENCE CONTINUES FROM LEFT TO RIGHT, AND FOLLOWS AROUND BUILDING PERIMETER.

#### TYPICAL PANEL WIDTHS:

- ALIGN WITH WINDOWS, WINDOW MULLIONS, DOORS AND LAMINATE PANELS.
- 300mm, 500mm, 700mm, 1000mm, 1200mm, 1500mm ETC.
- RANDOMIZED AS SHOWN.
- MODEL/DRAWINGS CAN BE SHARED FOR PANEL WIDTH CLARIFICATIONS.

#### NOTES:


- CENTRE HORIZONTAL REVEALS ON ADJACENT BRICK BAND.
- PROVIDE 26 GA. GREY FLASHING FULL LENGTHS AT ALL REVEALS, INCLUDING THE PERFORATED FLASHING AT BASE OF PANELS.

| REV | REVISION DESCRIPTION | DATE       |
|-----|----------------------|------------|
| 2   | ISSUED FOR SPC       | 2026-06-24 |

THIS DRAWING IS THE EXCLUSIVE PROPERTY OF PYE & RICHARDS - TEMPRANO & YOUNG ARCHITECTS INC. COPYRIGHT RESERVED

CONTRACTOR TO VERIFY ALL DIMENSIONS AND NOTIFY THE ARCHITECT OF ANY DIMENSIONAL ERRORS AND/OR POSSIBLE TRADE INTERFERENCE/CONFLICT FOR CLARIFICATION PRIOR TO COMMENCEMENT OF THE WORK. DO NOT SCALE DRAWINGS.

SEAL PROJECT NORTH

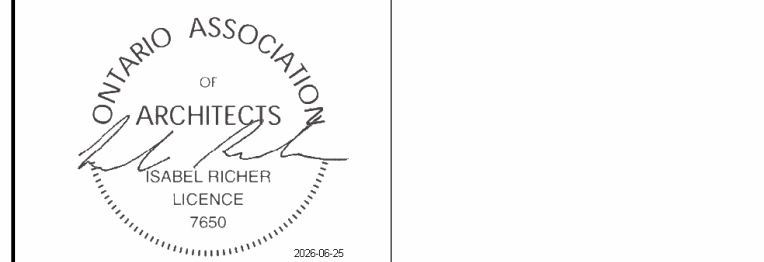

Not for construction unless SEALED AND SIGNED

**P R** PYE & RICHARDS -  
**T Y** TEMPRANO & YOUNG  
ARCHITECTS INC.

824 Meath St. Suite 200 613. 724. 7700  
Ottawa, ON K1Z 6E8 info@prty.ca

PROJECT  
OCSB MER BLEUE ELEMENTARY SCHOOL

2503 Mer Bleue Road OTTAWA, ONTARIO


DRAWING

BUILDING ELEVATIONS


|             |             |              |    |
|-------------|-------------|--------------|----|
| PROJECT NO. | 24032       | DRAWING NO.  |    |
| SCALE -     | AS NOTED    |              |    |
| DRAWN -     | DL, WY      |              |    |
| CHECKED -   | IR          |              |    |
| PLOT DATE - | 24 JUN 2026 | PLOTTED BY - | WY |

A201


SHEET SIZE: A1

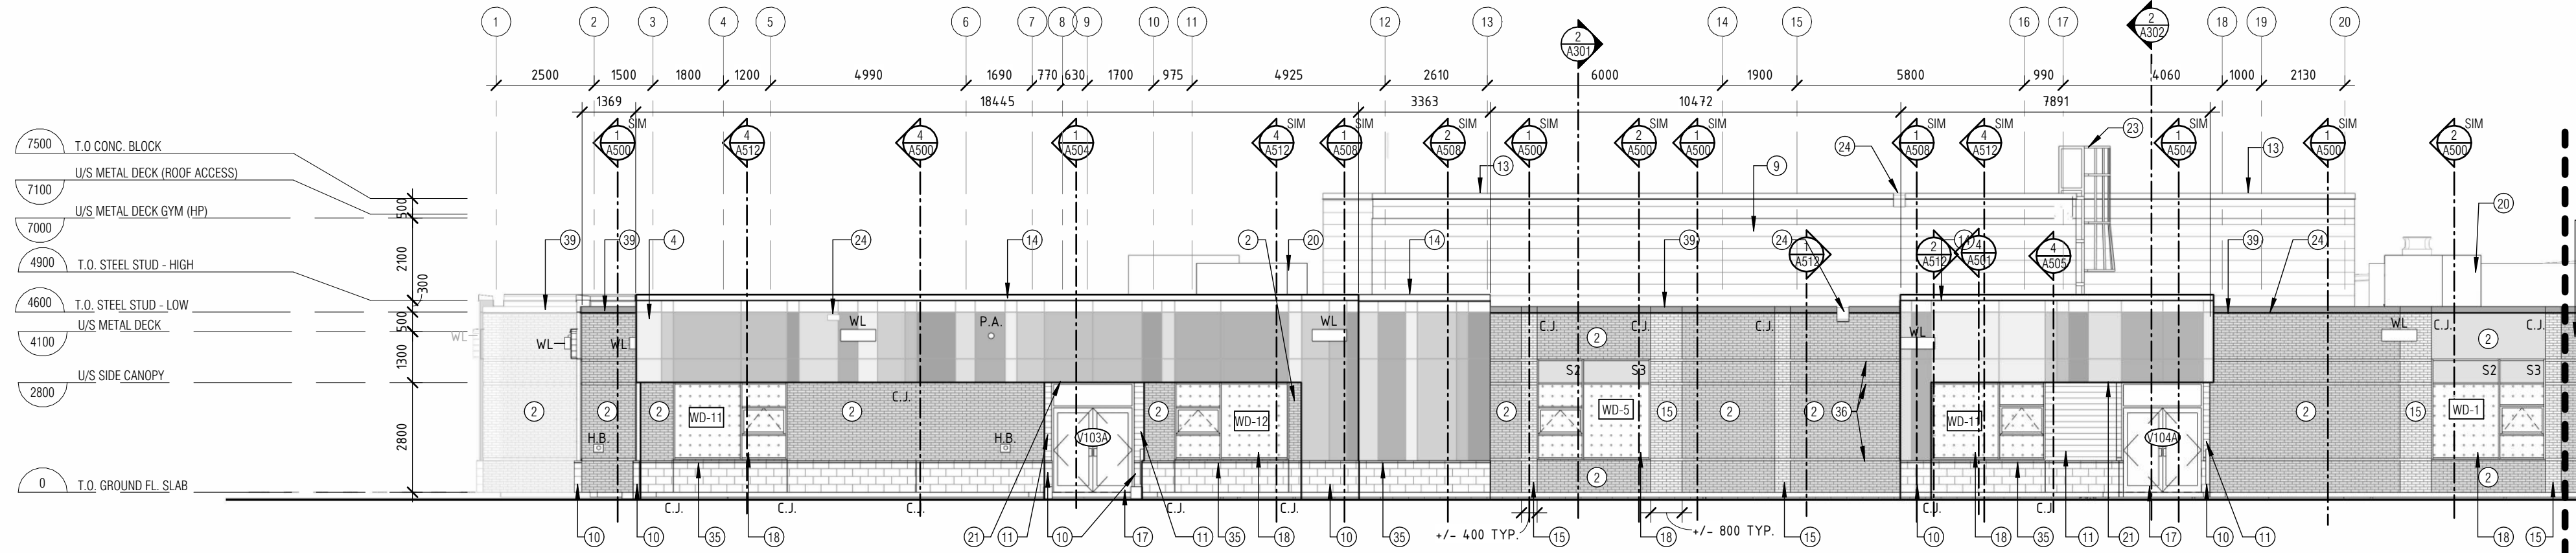


1A SOUTH ELEVATION-PART A  
1:125

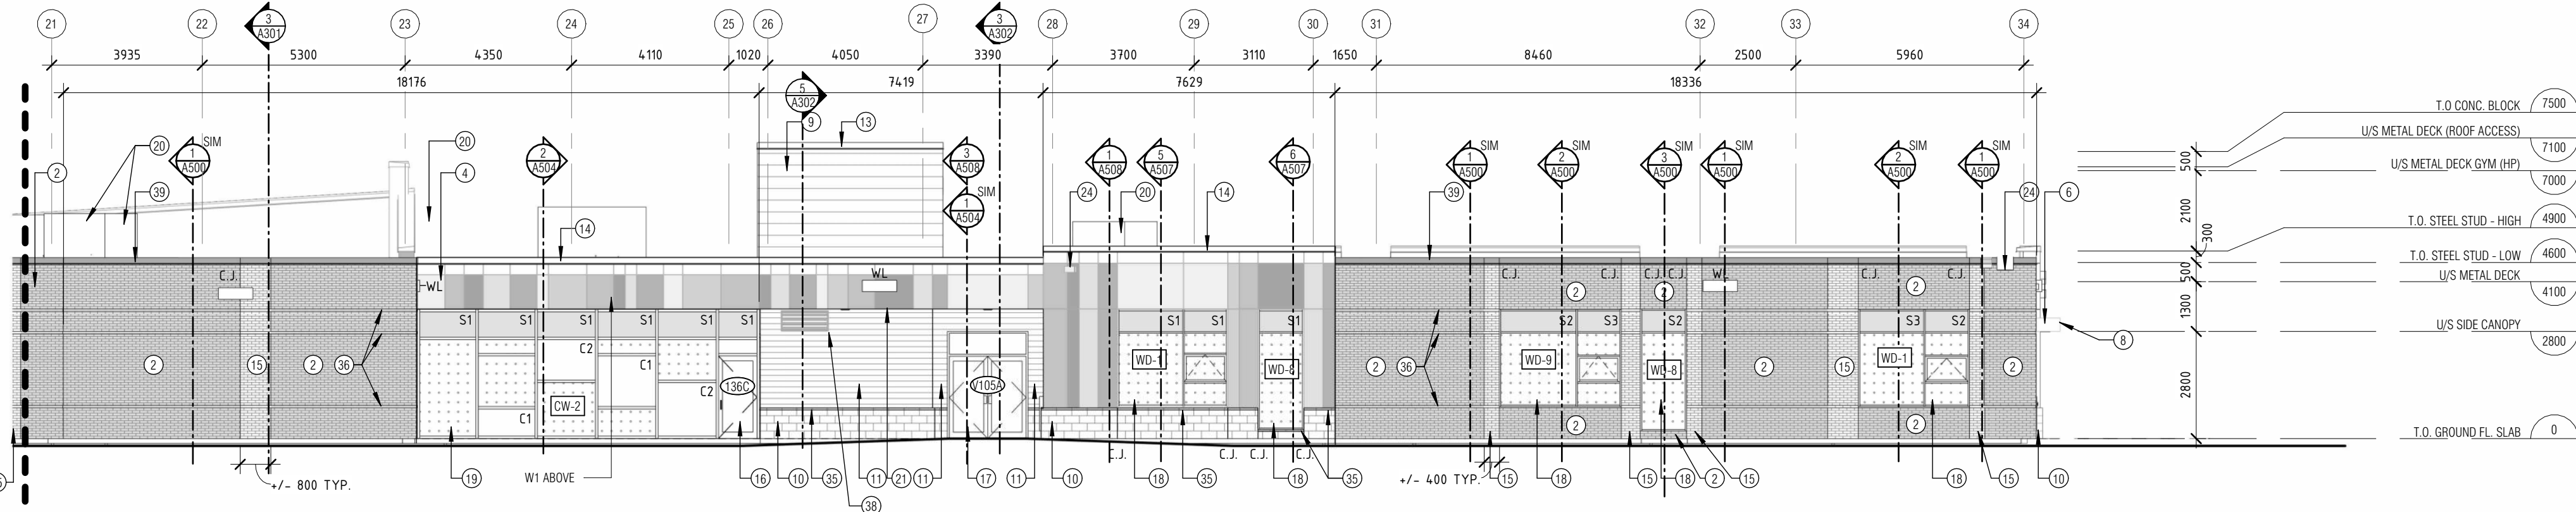


1B SOUTH ELEVATION-PART B  
1:125

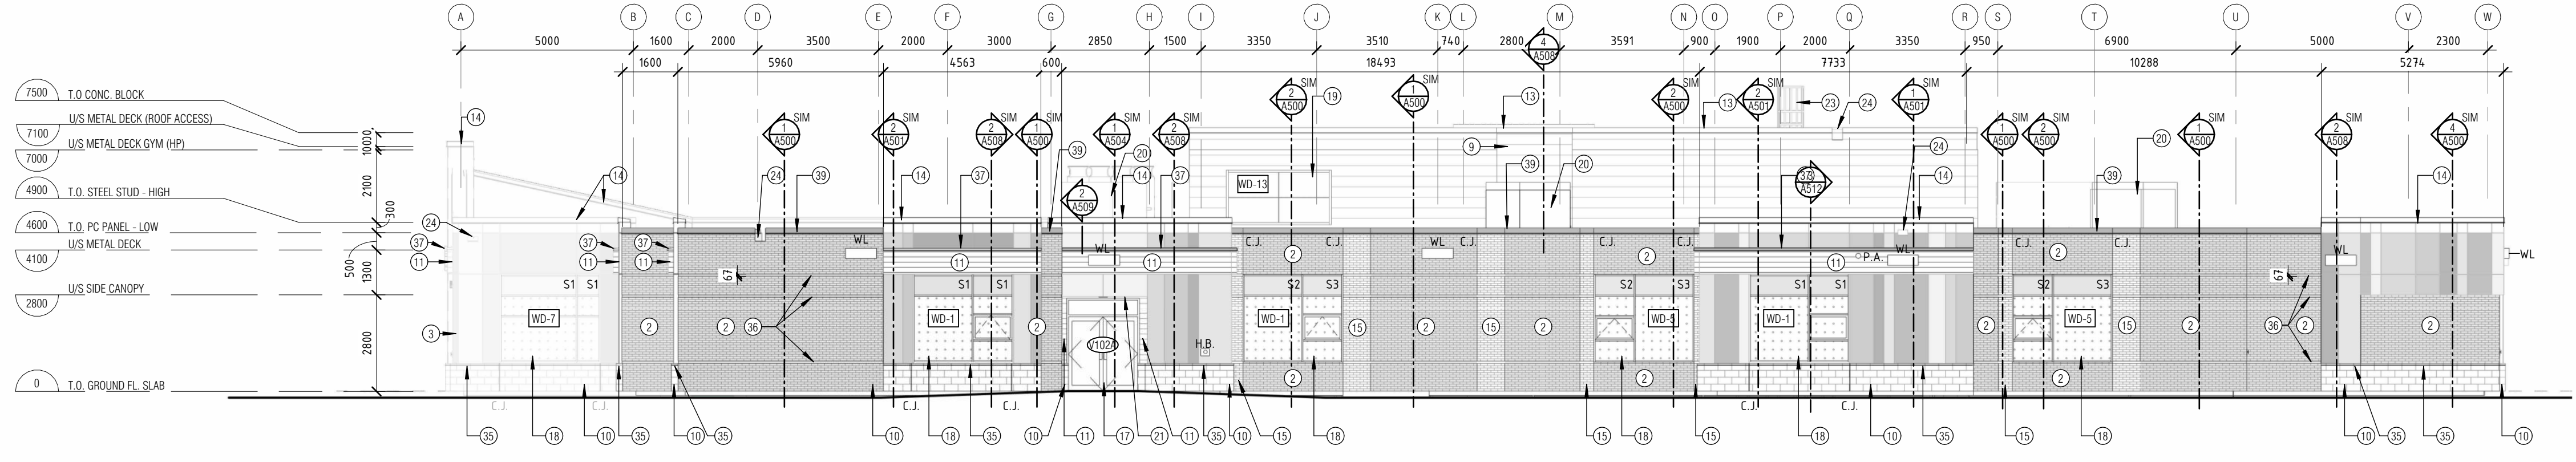

2 WEST ELEVATION  
1:125

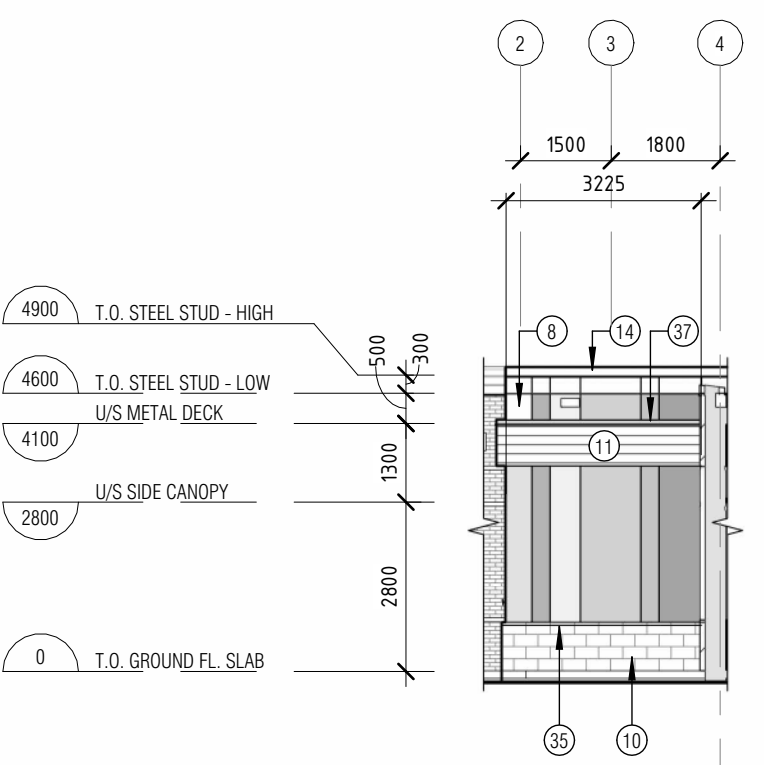

3 PARTIAL SOUTH ELEVATION 1  
1:125

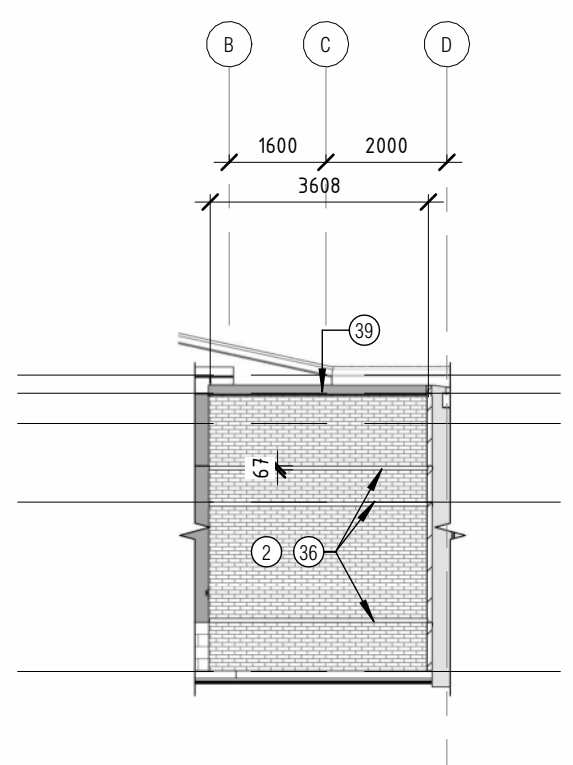

4 PARTIAL WEST ELEVATION 1  
1:125

- ELEVATION LEGEND**
- WL WALL MOUNT LIGHT FIXTURE @ 3800mm
  - 10mm LAMINATE PANEL REVEAL (TYP.)
  - 67mm CONTINUOUS RECESSED BRICK BAND (TYP.)
  - S1 GLASS SPANDREL PANEL: RAL 7004 SIGNAL GREY
  - S2 GLASS SPANDREL PANEL: RAL 6019 PASTEL GREEN
  - S3 GLASS SPANDREL PANEL: RAL 3012 BEIGE RED
  - C1 COLOURED GLASS: COLOUR INTERLAYERS SEQUENCE BETWEEN GLASS PANELS FROM EXTERIOR TO INTERIOR AS BELOW:
    - 000A COOL WHITE
    - 0008 GOLDEN LIGHT
    - 0002 AQUAMARINE
    - 0007 EVENING SHADOW
  - C2 COLOURED GLASS: COLOUR INTERLAYERS SEQUENCE BETWEEN GLASS PANELS FROM EXTERIOR TO INTERIOR AS BELOW:
    - 000A COOL WHITE
    - 0008 GOLDEN LIGHT
    - 0005 RUBY RED
    - 0007 EVENING SHADOW
  - C.J. CONTROL JOINT
    - MAX. 6.1m @ BRICK
    - MAX. 6.1m @ ARCH. BLOCK
    - ALIGN WITH WINDOWS & LAMINATE PANELS
  - P.A. P.A. HORN - SEE ELECT. MOUNT @ 4000mm
  - H.B. HOSE BIB CONNECTION - SEE MECHANICAL
  - A. 900 HT. VERTICAL AUTO DOOR OPERATOR
  - C.R. CARD READER - MOUNTED 1050mm AFF
  - A.P.H. AI PHONE- MOUNTED 1050mm AFF
  - BIRD SAFE GLASS

OTTAWA CATHOLIC SCHOOL BOARD  
570 WEST HUNT CLUB, NEPEAN, ON. (613)-224-4455

**ELEVATION NOTES**

- HIGH PRESSURE LAMINATE - COLOUR 'MOJITO GREEN'
- DARK GREY BRICK - COLOUR 'CREKSIDES VELOUR'
- HIGH PRESSURE LAMINATE - COLOUR 'SALMON'
- HIGH PRESSURE LAMINATE - COLOUR 'CHAMPAGNE'
- HIGH PRESSURE LAMINATE - COLOUR 'SPRING GREEN'
- HIGH PRESSURE LAMINATE - COLOUR 'VERBOS'
- HIGH PRESSURE LAMINATE - COLOUR 'LAVENDER BLUE'
- HIGH PRESSURE LAMINATE - COLOUR 'WINTER GREY'
- PRE-FINISHED HORIZONTAL METAL CLADDING - COLOUR 'WHITE'
- POLISHED ARCHITECTURE CONCRETE BLOCK - COLOUR 'SUPER WHITE'
- ALUMINUM HORIZONTAL CLADDING - COLOUR 'DARK CHERRY' WOODGRAINS
- CLADDED GALVANIZED STEEL COLUMN C/W HIGH PRESSURE LAMINATE 'MOJITO GREEN'
- 150mm HT. PRE-FINISHED METAL FLASHING - COLOUR 'WHITE'
- 150mm HT. PRE-FINISHED METAL FLASHING - COLOUR 'BRIGHT SILVER'
- LIGHT GREY BRICK - COLOUR 'WINTERBORNE'
- ALUMINUM ENTRANCE FRAMING
- PRESSED STEEL FRAME (PAINTED) & HOLLOW METAL DOOR
- ALUMINUM WINDOW FRAMING
- ALUMINUM CURTAIN WALL FRAMING
- ROOF TOP UNIT - SEE MECH.
- ALUMINUM SOFFIT (WOOD TEXTURE)
- 200mm HT. COLOURED LETTERING ON GLASS - SEE CASH ALLOWANCE
- ROOF ACCESS LADDER C/W CAGE
- SCUPPER (PREFINISHED METAL FLASHING TRIM)
- GAS METER ON CONCRETE PAD C/W BOLLARDS TO ENBRIDGE STANDARDS - SEE MECHANICAL
- AIR INTAKE WALL BOX - SEE MECHANICAL
- 300mm HT. CLEAR ANODIZED LETTERING - SEE CASH ALLOWANCE
- 200mm HT. CLEAR ANODIZED LETTERING - SEE CASH ALLOWANCE
- BACK LIT CROSS - SEE SIGNAGE CASH ALLOWANCE
- ENCLOSURE FOR TEMPORARY GENERATOR OUTLET - SEE ELECTRICAL SPRAY FOAM & GULCH @ PENETRATION
- LINE UP & SPACE EQUIP. ALPHABET, CARD READER & AUTO DOOR OPERATOR @ 1000mm HT.
- 400x400 STORM PROOF LOUVER - SEE MECH. COLOUR TO MATCH SIDING.
- ALUMINUM FRAMING WITH TRANSLUCENT GLAZING PANEL
- SIAMSESE CONNECTION AT 800mm HT. C/W PICTOGRAM SIGNAGE
- ALUMINUM FLASHING BY DIV. 8
- RECESSED BRICK BAND (TYP.)
- 75mm HT. PRE-FINISHED METAL FLASHING - COLOUR 'MAHOGANY'
- LOUVER - SEE MECH.
- 150mm HT. PRE-FINISHED METAL FLASHING - COLOUR 'CHARCOAL'

|   |                      |  |                                |            |  |
|---|----------------------|--|--------------------------------|------------|--|
|   |                      |  |                                |            |  |
|   |                      |  |                                |            |  |
| 2   | ISSUED FOR SPIC      |  |                                | 2026-06-24 |  |
| REV   | REVISION DESCRIPTION |  |                                | DATE       |  |
| THIS DRAWING IS THE EXCLUSIVE PROPERTY OF PYE & RICHARDS - TEMPRANO & YOUNG ARCHITECTS INC. COPYRIGHT RESERVED                                                                                                  |                      |  |                                |            |  |
| CONTRACTOR TO VERIFY ALL DIMENSIONS AND NOTIFY THE ARCHITECT OF ANY DIMENSIONAL ERRORS AND/ OR POSSIBLE TRADE INTERFERENCE/CONFLICT FOR CLARIFICATION PRIOR TO COMMENCEMENT OF THE WORK. DO NOT SCALE DRAWINGS. |                      |  |                                |            |  |
| SEAL   |                      |  | PROJECT NORTH                  |            |  |
|   |                      |  |                                |            |  |
| Not for construction unless SEALED AND SIGNED   |                      |  |                                |            |  |
| <div><div>P<br/>R<br/>T<br/>Y</div><div>PYE &amp; RICHARDS -<br/>TEMPRANO &amp; YOUNG<br/>ARCHITECTS INC.</div></div>                                                                                           |                      |  |                                |            |  |
| 824 Meath St. Suite 200<br>Ottawa, ON K1Z 6E8   |                      |  | 613. 724. 7700<br>info@prty.ca |            |  |
| PROJECT   |                      |  |                                |            |  |
| OCSB MER BLEUE ELEMENTARY SCHOOL   |                      |  |                                |            |  |
| 2503 Mer Bleue Road   |                      |  | OTTAWA, ONTARIO                |            |  |
| DRAWING   |                      |  |                                |            |  |
| BUILDING ELEVATIONS   |                      |  |                                |            |  |
| PROJECT NO. 24032   |                      |  | DRAWING NO.                    |            |  |
| SCALE - AS NOTED   |                      |  | A202                           |            |  |
| DRAWN - DL, WY   |                      |  |                                |            |  |
| CHECKED - IR   |                      |  |                                |            |  |
| PLOT DATE - 24 JUN 2026   |                      |  | PLOTTED BY - WY                |            |  |

PLOT SCALE - 1:1

SHEET SIZE: A1