



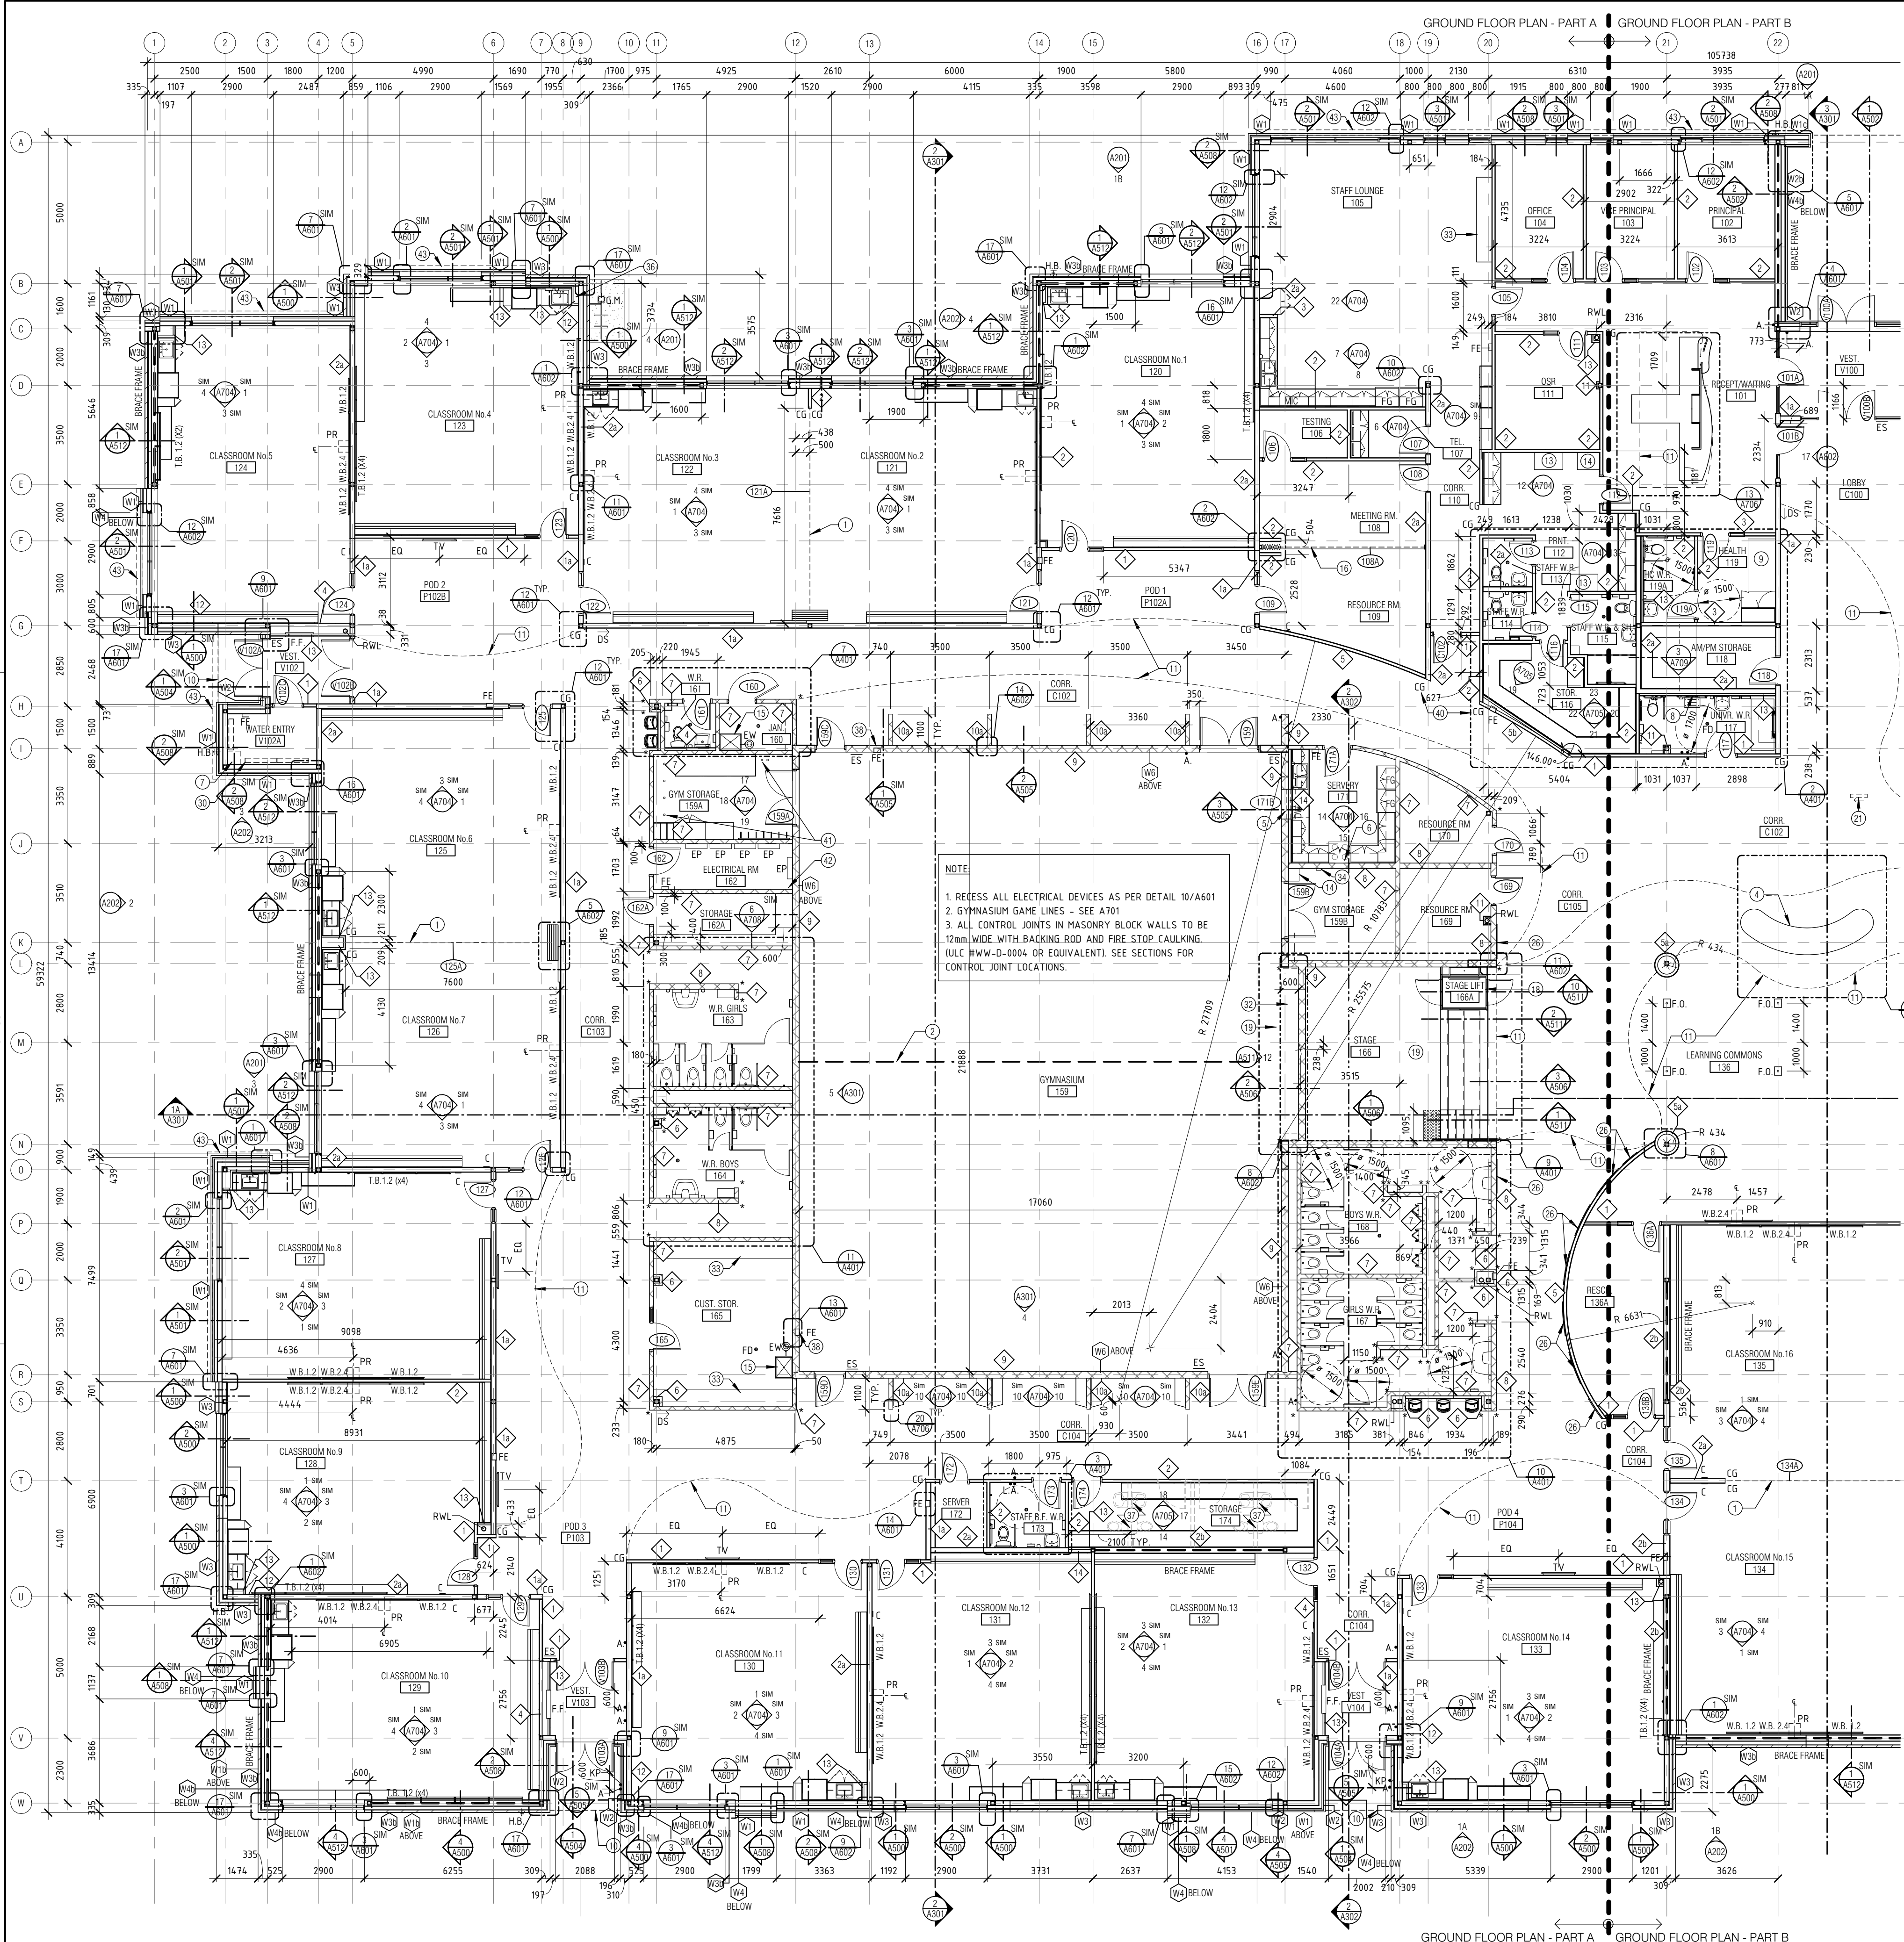

GROUND FLOOR PLAN - PART A

GROUND FLOOR PLAN - PART B

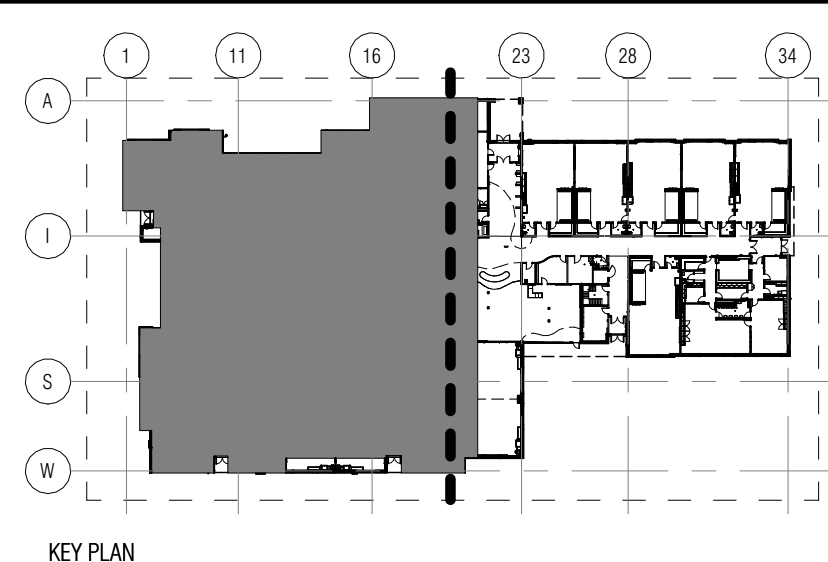

KEY PLAN

FLOOR PLAN NOTES

- 1 OPERABLE WALL C/W WHITE BOARD AND DOOR, SEE DOOR SCHEDULE
- 2 SUSPENDED GYM CURTAIN ABOVE C/W 1200mm OPENING ADJACENT TO STAGE
- 3 HALF WALL W/ BUILT-IN SHELVING AND BENCH
- 4 MILLWORK TABLE
- 5 FIRE SHUTTER
- 6 PROVIDE WALL MOUNTED SIGN "COOKING WITH GREASE LOADED FOODS IS STRICTLY PROHIBITED"
- 7 HOUSEKEEPING PAD - SEE STRUCT., MECH. & ELEC.
- 8 ACCESS PANEL FOR SHOWER ISOLATION VALVE - SEE MECH.
- 9 HEALTH ROOM BED - N.I.C.
- 10 CLOSET ABOVE
- 11 BULKHEAD ABOVE
- 12 55" MONITOR - N.I.C. PROVIDE POWER & DATA BELOW CEILING HEIGHT - SEE ELEC.
- 13 PRINTER - N.I.C.
- 14 P.A. SYSTEM - SEE ELEC.
- 15 SLOP SINK - SEE MECH.
- 16 ACCORDION DOOR
- 17 DOUBLE HEIGHT LOCKER - SEE SPEC.
- 18 PLATFORM LIFT C/W KEY SWITCH AND PIT - CLEAR FLOOR SPACE MIN. 1m x 1.5m
- 19 3600 x 3600 PROJECTION SCREEN ABOVE
- 20 GALVANIZED STEEL COLUMN
- 21 DIRECTIONAL ACCESSIBLE WASHROOM SIGNAGE ABOVE AS SHOWN ON A601
- 22 STEEL STAIR
- 23 DRINKING FOUNTAIN IN KINDERGARTEN MOUNTED AT 600mm A.F.F.
- 24 LAVATORY IN KINDERGARTEN MOUNTED AT 600mm A.F.F.
- 25 RESERVED
- 26 WALL MOUNTED ACOUSTIC PANEL - 1200mm X 2400mm & PLACED 600mm APART, TYP. MOUNTED ON 50mm Z GIRTS @ 600 O.C. - REFER TO FINISHING PLANS FOR COLOUR
- 27 LINE UP & SPACE EQUALLY AT PHONE, CARD READER & AUTO DOOR OPERATOR @ 1000mm HT.
- 28 ENCLOSURE FOR TEMPORARY GENERATOR OUTLET - SEE ELEC. SPRAY FOAM & CAULK @ PENETRATION
- 29 GYM P.A. C/W PRE-MANUFACTURED CABINET - SEE ELEC.
- 30 MECHANICAL EQUIPMENT - SEE MECH.
- 31 1500mm (W) x 1000mm (D) x 100mm (H) HOUSEKEEPING SLAB FOR HMT
- 32 FOLDING STAGE
- 33 STORAGE SHELVES - N.I.C.
- 34 FAN CONTROL - SEE ELEC.
- 35 21ST CENTURY LEARNING DISPLAY & SOLAR ARRAY TV DISPLAY ABOVE
- 36 RUN GAS LINE IN CHASE WALL
- 37 FUTURE WASHROOM LOCATION. PLUMBING STUBS TO BE PROVIDED - SEE MECH.
- 38 FILL BEHIND FIRE EXTINGUISHER CABINET WITH GROUT
- 39 DESK AREA - N.I.C.
- 40 CUSTOM S/S CORNER GUARDS TO SUIT CORNER ANGLES
- 41 6 FLOOR SOCKETS FOR EQUIPMENT STORAGE
- 42 REFER TO ELECTRICAL FOR ELECTRICAL PANEL LOCATION
- 43 EYEBROW ABOVE

EXTERIOR WALL ASSEMBLIES

- CURTAIN WALL**  
-150mm ALUMINUM CURTAIN WALL  
-REFER TO WINDOW ELEVATION FOR PATTERN & GLASS TYPE
- HIGH PRESSURE LAMINATE PANEL BOARD**  
-16 GYPSUM BOARD  
-152 STRUCT. STEEL STUDS @ 400mm O.C.  
-90 SPRAY FOAM INSULATION  
-13 GYPSUM SHEATHING  
-AIR BARRIER  
-100 MINERAL WOOL INSULATION  
-100 THERMAL CLIP @ 400 O.C. HORZ. & 1200 O.C. VERT.  
-50 HORZ. GALV. STEEL Z GIRTS @ 400 O.C.  
-8 VERT. HIGH PRESSURE LAMINATE PANEL BOARD
- HIGH PRESSURE LAMINATE PANEL BOARD (CLASSROOM 129)**  
-16 GYPSUM BOARD  
-203 STRUCT. STEEL STUDS @ 400mm O.C.  
-90 SPRAY FOAM INSULATION  
-13 GYPSUM SHEATHING  
-AIR BARRIER  
-100 MINERAL WOOL INSULATION  
-100 THERMAL CLIP @ 400 O.C. HORZ. & 1200 O.C. VERT.  
-50 HORZ. GALV. STEEL Z GIRTS @ 400 O.C.  
-8 VERT. HIGH PRESSURE LAMINATE PANEL BOARD
- HIGH PRESSURE LAMINATE PANEL BOARD - MAIN ENTRANCE**  
-12 HORZ. ALUMINUM WOOD LOOK CLADDING  
-50 VERT. GALVANIZED STEEL HATZ GIRTS @ 400 O.C.  
-13 GYPSUM SHEATHING  
-152 STRUCT. STEEL STUDS @ 400 O.C.  
-13 GYPSUM SHEATHING  
-AIR BARRIER  
-100 MINERAL WOOL INSULATION  
-100 THERMAL CLIP @ 400 O.C. HORZ. & 1200 O.C. VERT.  
-50 HORZ. GALV. STEEL Z GIRTS @ 400 O.C.  
-12 HORZ. ALUMINUM WOOD LOOK CLADDING
- ALUMINUM CLADDING**  
-16 GYPSUM BOARD  
-152 STRUCT. STEEL STUDS @ 400 O.C.  
-90 SPRAY FOAM INSULATION  
-13 GYPSUM SHEATHING  
-AIR BARRIER  
-100 MINERAL WOOL INSULATION  
-100 THERMAL CLIP @ 400 O.C. HORZ. & 1200 O.C. VERT.  
-50 VERT. GALVANIZED STEEL Z GIRTS @ 400 O.C.  
-12 HORZ. ALUMINUM WOOD LOOK CLADDING
- ALUMINUM CLADDING (BRACE FRAME)**  
SAME AS WALL TYPE W2 W/ -203 STRUCT. STEEL STUDS @ 400 O.C.
- BRICK**  
-16 GYPSUM BOARD  
-152 STRUCT. STEEL STUDS @ 400 O.C.  
-90 SPRAY FOAM INSULATION  
-13 GYPSUM SHEATHING  
-AIR BARRIER  
-100 MINERAL WOOL INSULATION  
-100 THERMAL CLIP @ 400 O.C. HORZ. & 1200 O.C. VERT.  
-50 VERT. GALVANIZED STEEL Z GIRTS @ 400 O.C.  
-40 HORZ. STEEL CLADDING
- BRICK (BRACE FRAME)**  
SAME AS WALL TYPE W3 W/ -203 STRUCT. STEEL STUDS @ 400 O.C.
- ARCH. BLOCK**  
-16 GYPSUM BOARD  
-152 STRUCT. STEEL STUDS @ 400 O.C.  
-90 SPRAY FOAM INSULATION  
-13 GYPSUM SHEATHING  
-AIR BARRIER  
-100 MINERAL WOOL INSULATION  
-100 THERMAL CLIP @ 400 O.C. HORZ. & 1200 O.C. VERT.  
-50 HORZ. GALV. STEEL Z GIRTS @ 400 O.C.  
-8 VERT. HIGH PRESSURE LAMINATE PANEL BOARD
- ARCH. BLOCK (BRACE FRAME)**  
SAME AS WALL TYPE W4 W/ -203 STRUCT. STEEL STUDS @ 400 O.C.
- ARCH. BLOCK - WIDE - MAIN ENTRANCE**  
-90 ARCHITECTURAL BLOCK  
-13 GYPSUM SHEATHING  
-152 STRUCT. STEEL STUDS @ 400 O.C.  
-13 GYPSUM SHEATHING  
-30 AIR SPACE  
-90 ARCHITECTURAL BLOCK
- STEEL CLADDING (ROOF ACCESS)**  
-16 GYPSUM BOARD  
-152 STRUCT. STEEL STUDS @ 400 O.C.  
-90 SPRAY FOAM INSULATION  
-13 GYPSUM SHEATHING  
-AIR BARRIER  
-100 MINERAL WOOL INSULATION  
-100 THERMAL CLIP @ 400 O.C. HORZ. & 1200 O.C. VERT.  
-25 VERT. GALVANIZED STEEL Z GIRTS @ 400 O.C.  
-40 HORZ. STEEL CLADDING
- STEEL CLADDING (BRACE FRAME)**  
SAME AS WALL TYPE W5 W/ -203 STRUCT. STEEL STUDS @ 400 O.C.
- STEEL CLADDING 240 CONCRETE BLOCK (GYM)**  
-240 CONCRETE BLOCK  
-PEEL AND STICK A / V BARRIER  
-150mm MINERAL WOOL INSULATION  
-150 THERMAL CLIP @ 400 O.C. HORZ. & 1200 O.C. VERT.  
-25 VERT. GALVANIZED STEEL Z GIRTS @ 400 O.C.  
-40 HORZ. STEEL CLADDING
- NOT IN USE**
- ROOF MECHANICAL SHAFT**  
-152 STRUCT. STEEL STUDS @ 400 O.C.  
-13 GYPSUM SHEATHING  
-PEEL AND STICK A / V BARRIER  
-150mm MINERAL WOOL INSULATION  
-150 THERMAL CLIP @ 400 O.C. HORZ. & 1200 O.C. VERT.  
-25 VERT. GALVANIZED STEEL Z GIRTS @ 400 O.C.  
-40 HORZ. STEEL CLADDING

OTTAWA CATHOLIC SCHOOL BOARD

570 WEST HUNT CL. NEPEAN, ON. (613)-224-4455

**FLOOR PLAN LEGEND**

|                 |   |
|-----------------|---|
| ROOM NAME       | ROOM NUMBER   |
| XXX             | XXX   |
| DOOR NUMBER     | SEE DOOR SCHEDULE   |
| WALL TYPES      | SEE WALL SCHEDULE   |
| PARTITION TYPES | SEE WALL SCHEDULE   |
| DRAWING NOTE    |   |
| C.G.            | CORNER GUARD   |
| B.N.            | BULLNOSE - CONCRETE BLOCK   |
| F.D.            | FLOOR DRAIN   |
| F.O.            | FLOOR OUTLET - SEE ELECTRICAL   |
| A.P.H.          | A.I. PHONE   |
| F.F.            | FORCE FLOW HEATER - SEE ELEC.   |
| E.P.            | ELECTRICAL PANEL - SEE ELEC.   |
| F.E.            | FIRE EXTINGUISHER - RECESSED/SURFACE MOUNT - SEE MECH.   |
| H.B.            | HOSE BIB CONNECTION - SEE MECH.   |
| L.              | PUSH TO LOCK BUTTON, 1000mm A.F.F.   |
| A.              | AUTODOOR OPERATOR - MOUNTED 600mm MIN. FROM LATCH SIDE OF DOOR, 1000mm A.F.F.   |
| E.              | EMERGENCY BUTTON C/W BILINGUAL SIGN: "IN THE EVENT OF AN EMERGENCY PUSH EMERGENCY BUTTON AND AUDIBLE AND VISUAL SIGNAL WILL ACTIVATE FOR ASSISTANCE" - MOUNTED 900mm AFF (LETTERS TO BE 25mm HT W/ 5mm STROKE) |
| W.B.XX          | 1.2m HT. X LENGTH WHITEBOARD   |
| T.B.XX          | 1.2m HT. X LENGTH TACKBOARD   |
| T.B.1.2/M       | 1.2m WIDE X 1.2m HT. TACKBOARD/MIRROR COMBO   |
| C.J.            | CONTROL JOINT   |
| C.              | CLOCK, BY OWNER   |
| RWL             | RAIN WATER LEADER   |
| G.M.            | GAS METER ON CONCRETE PAD C/W BOLLARDS TO ENBRIDGE STANDARDS - SEE MECHANICAL   |
| H.O.            | DOOR HOLD OPEN DEVICE   |
| F.D.C.          | FIRE DEPARTMENT CONNECTION   |
| LB              | KEY LOCK BOX - CONFIRM LOCATION ON SITE WITH OWNER   |
| KP              | SECURITY KEY PAD/CARD READER COMBO - SEE ELEC.   |
| AP              | ALARM PANEL - SEE ELEC.   |
| PR              | PROJECTOR ABOVE   |
| ES              | TACTILE + VISUAL EXIT SIGN - CENTRED @ 1500mm A.F.F., EDGE MAX. 300mm FROM DOOR   |
| TV              | TELEVISION SCREEN (BY OWNER) - OUTLET @ 1525mm AFF.   |
| DS              | DIRECTIONAL SIGN   |
| EW              | EMERGENCY EYE WASH STATION - SEE MECH.   |

|   |                |            |
|---|----------------|------------|
| 2 | ISSUED FOR SPC | 2026-06-24 |
| 1 | ISSUED FOR 66% | 2026-03-12 |

| REV   | REVISION DESCRIPTION | DATE |
|---|----------------------|------|
| THIS DRAWING IS THE EXCLUSIVE PROPERTY OF PYE & RICHARDS - TEMPRANO & YOUNG ARCHITECTS INC. COPYRIGHT RESERVED                                                                                                 |                      |      |
| CONTRACTOR TO VERIFY ALL DIMENSIONS AND NOTIFY THE ARCHITECT OF ANY DIMENSIONAL ERRORS AND/OR POSSIBLE TRADE INTERFERENCE/CONFLICT FOR CLARIFICATION PRIOR TO COMMENCEMENT OF THE WORK. DO NOT SCALE DRAWINGS. |                      |      |

ONTARIO ASSOCIATION OF ARCHITECTS

ISABEL RICHIER  
LICENCE 7650  
2016-06-25

**PROJECT NORTH**

|            |                             |
|------------|-----------------------------|
| <b>P R</b> | <b>PYE &amp; RICHARDS -</b> |
| <b>T Y</b> | <b>TEMPRANO &amp; YOUNG</b> |
|            | <b>ARCHITECTS INC.</b>      |

824 Meath St. Suite 200 613. 724. 7700  
Ottawa, ON K1Z 6E8 info@prty.ca

**PROJECT**

OCBS MER BLEUE ELEMENTARY SCHOOL

2503 Mer Bleue Road OTTAWA, ONTARIO

**DRAWING**

GROUND FLOOR PLAN-PART A

|                    |             |                     |    |
|--------------------|-------------|---------------------|----|
| <b>PROJECT NO.</b> | 24032       | <b>DRAWING NO.</b>  |    |
| <b>SCALE -</b>     | AS NOTED    |                     |    |
| <b>DRAWN -</b>     | DL, WY      |                     |    |
| <b>CHECKED -</b>   | IR          |                     |    |
| <b>PLOT DATE -</b> | 24 JUN 2026 | <b>PLOTTED BY -</b> | WY |

**A102**

SHEET SIZE: A1  
1 A102  
GROUND FLOOR PLAN - PART A  
1:125  
FILE PATH C:\Users\wyuan\Documents\24032\_OC SB Mer Bleue\_wendy.yuan7ULBP.rvt

000-00-00-0000  
#00000



0000-00-00-000