
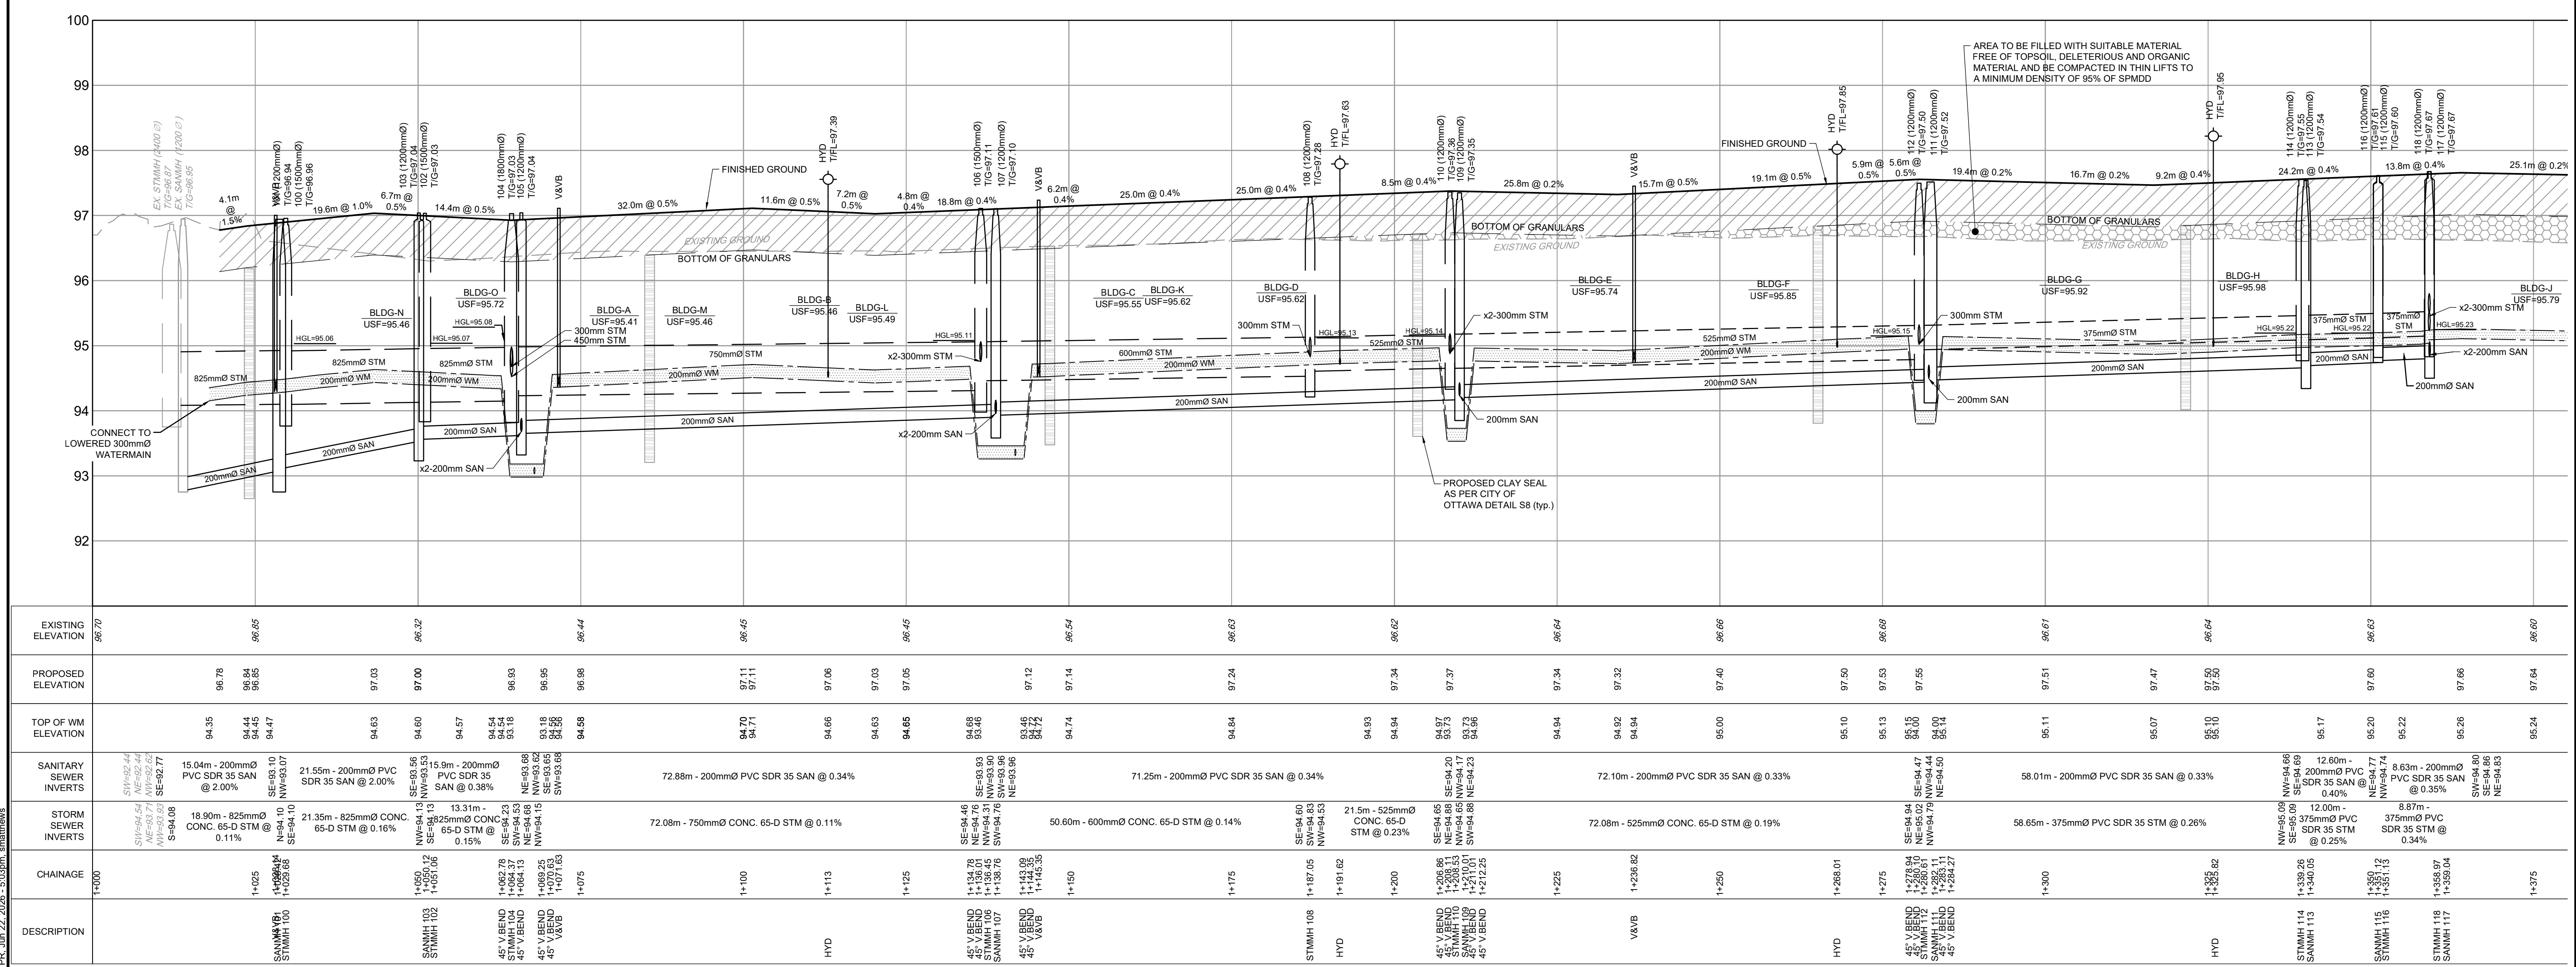


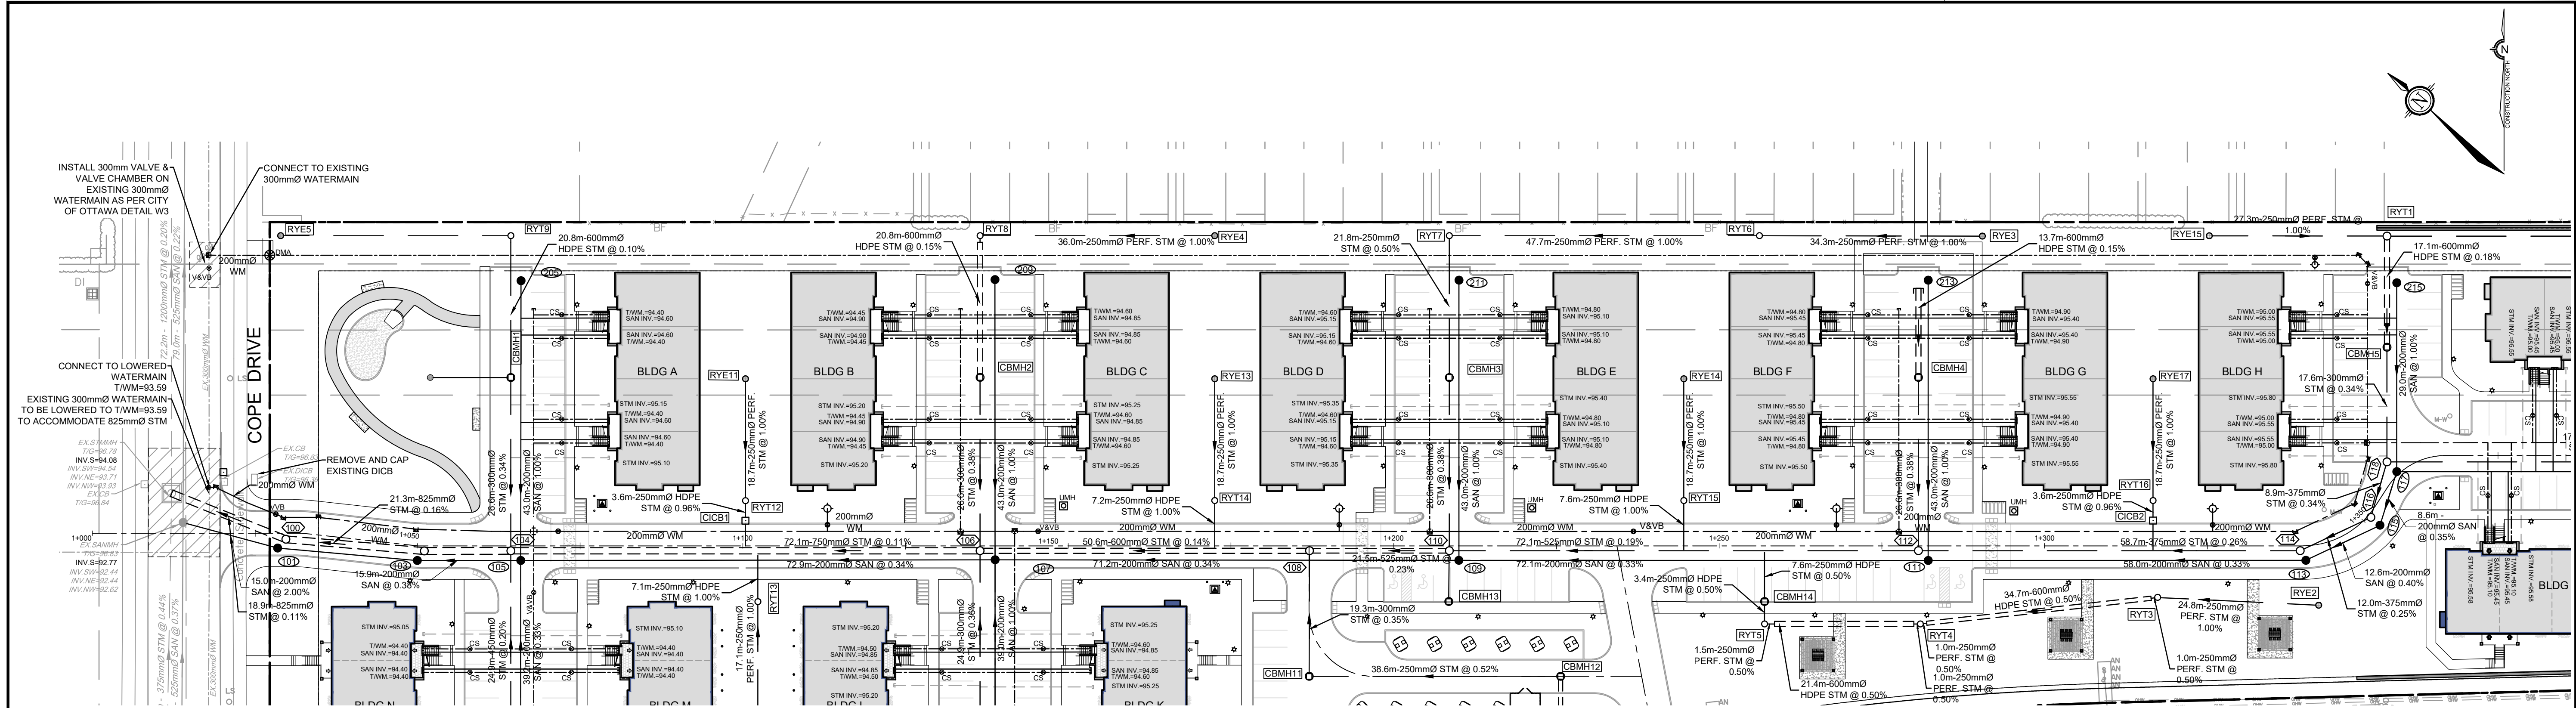

NOTE:
THE POSITION OF ALL POLE LINES, CONDUITS,
WATERMAINS, SEWERS AND OTHER
UNDERGROUND AND OVERGROUND UTILITIES AND
STRUCTURES IS NOT NECESSARILY SHOWN ON
THE CONTRACT DRAWINGS, AND WHERE SHOWN,
THE ACCURACY OF THE POSITION OF SUCH
UTILITIES AND STRUCTURES IS NOT GUARANTEED.
BEFORE STARTING WORK, DETERMINE THE EXACT
LOCATION OF ALL SUCH UTILITIES AND
STRUCTURES AND ASSUME ALL LIABILITY FOR
DAMAGE TO THEM.

No.	REVISION	DATE	BY
8.	RE-ISSUED FOR TENDER	JUN 18/26	DOB
7.	RE-ISSUED FOR TENDER	APR 15/26	DOB
6.	REVISED PER CITY COMMENTS	MAR 18/26	DOB
5.	REVISED SITE PLAN SUBMISSION	NOV 14/25	DOB
4.	RE-ISSUED FOR TENDER	JAN 18/24	DOB
3.	ISSUED FOR TENDER	MAY 20/22	DOB
2.	REVISED PER CITY COMMENTS	FEB 17/22	DOB
1.	ISSUED FOR CITY OF OTTAWA REVIEW	NOV 5/21	DOB

SCALE

HORIZONTAL

VERTICAL

FOR REVIEW ONLY

DESIGN

CHECKED

DRAWN

CHECKED

APPROVED

CITY OF OTTAWA
5331 FERNBANK ROAD
IRON VALLEY 2

DRAWING NAME

PLAN AND PROFILE

PROJECT No.

121011-00

REV

REV # 6

DRAWING No.

121011-PR

M:\2021\121011\CAD\Design\121011-PR.dwg, PR, Jun 22, 2026 - 5:03pm, smathews

D07-12-25-0151

#18539