


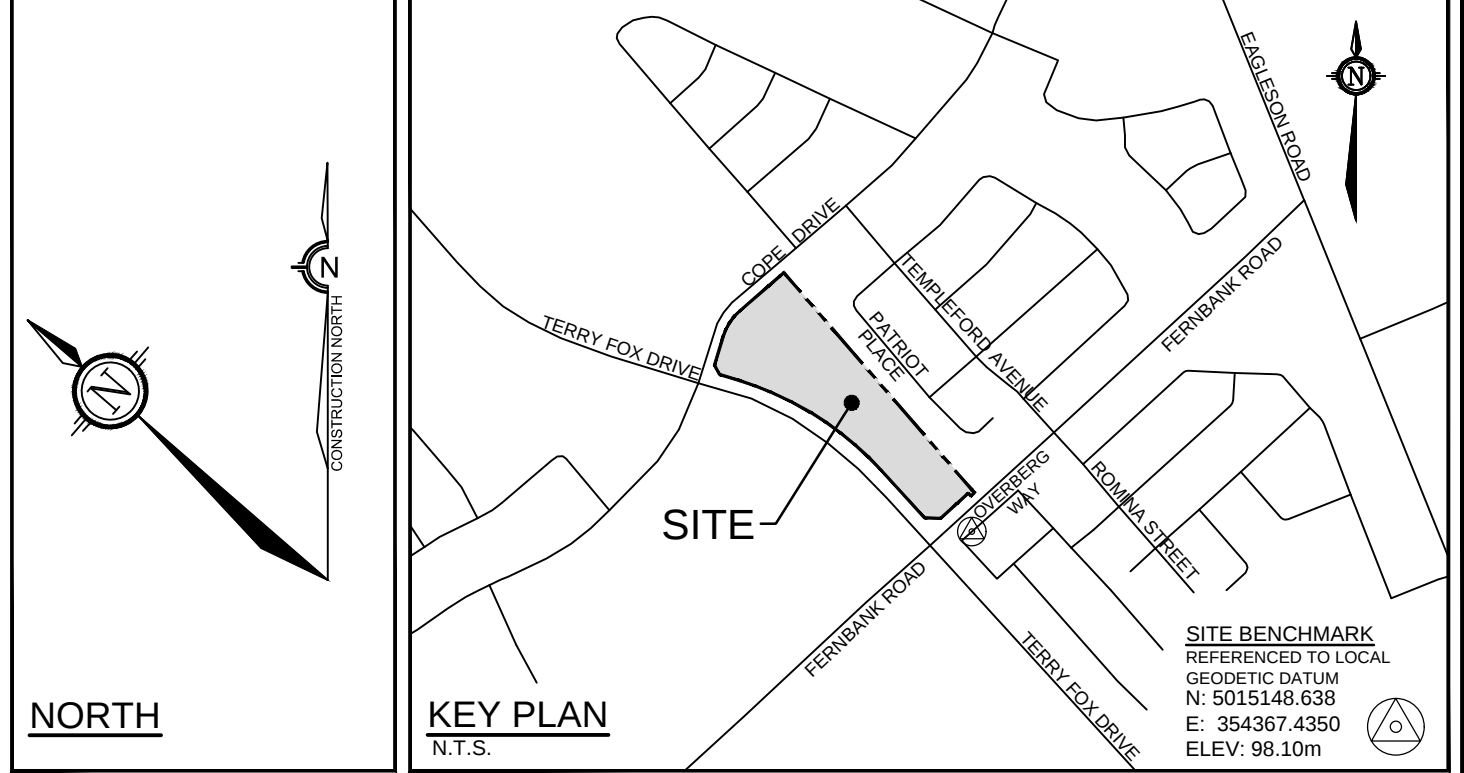

NOTE:
THE POSITION OF ALL POLE LINES, CONDUITS, WATERMANS, SEWERS AND OTHER UNDERGROUND AND OVERGROUND UTILITIES AND STRUCTURES IS NOT NECESSARILY SHOWN ON THE CONTRACT DRAWINGS, AND WHERE SHOWN, THE ACCURACY OF THE POSITION OF SUCH UTILITIES AND STRUCTURES IS NOT GUARANTEED. BEFORE STARTING WORK, DETERMINE THE EXACT LOCATION OF ALL SUCH UTILITIES AND STRUCTURES AND ASSUME ALL LIABILITY FOR DAMAGE TO THEM.

7. ISSUED FOR SITE PLAN APPROVAL JUN 25/26 DDB

6. REVISED PER CITY COMMENTS MAR 18/26 DDB

5. REVISED SITE PLAN SUBMISSION NOV 14/25 DDB

4. ISSUED FOR TENDER MAY 16/22 DDB

3. REVISED PER CITY COMMENTS FEB 17/22 DDB

2. REVISED PER CITY COMMENTS NOV 5/21 DDB

1. ISSUED FOR CITY OF OTTAWA REVIEW JUN 2/21 DDB

No. REVISION DATE BY

SCALE 1:750

DESIGN BM

CHECKED DDB

DRAWN ATE

CHECKED BM

APPROVED DDB

FOR REVIEW ONLY

LICENSED PROFESSIONAL ENGINEER
D.D. BLAIR
100122737
June 25 2026
PROVINCE OF ONTARIO

NOVATECH
Engineers, Planners & Landscape Architects
Suite 200, 240 Michael Cowpland Drive
Ottawa, Ontario, Canada K2M 1P6
Telephone (613) 254-9643
Facsimile (613) 254-5867
Website www.novatech-eng.com

CITY OF OTTAWA
5331 FERNBANK ROAD
IRON VALLEY 2

DRAWING NAME
STORM DRAINAGE AREA PLAN

PROJECT No. 121011-00

REV REV #1

DRAWING No. 121011-STM

#18539