


TREE INVENTORY NOTES

| Tree # | Ownership | Common Name     | Botanical Name        | DBH (CM) | Condition | Comments                                | Recommendation             |
|--------|-----------|-----------------|-----------------------|----------|-----------|-----------------------------------------|----------------------------|
| 1      | City      | Honey Locust    | Gleditsia triacanthos | 12       | F/G       |                                         | Retain                     |
| 2      | City      | Honey Locust    | Gleditsia triacanthos | 12       | F/G       |                                         | Retain                     |
| 3      | City      | Honey Locust    | Gleditsia triacanthos | 12       | F/G       |                                         | Retain                     |
| 4      | City      | Honey Locust    | Gleditsia triacanthos | 14       | F/G       |                                         | Retain                     |
| 5      | City      | Honey Locust    | Gleditsia triacanthos | 14       | F/G       |                                         | Retain                     |
| 6      | City      | Honey Locust    | Gleditsia triacanthos | 16       | F/G       |                                         | Retain                     |
| 7      | City      | Honey Locust    | Gleditsia triacanthos | 17       | F/G       |                                         | Remove due to construction |
| 8      | City      | Maidenhair Tree | Ginkgo biloba         | 10       | F         |                                         | Retain                     |
| 9      | City      | Maidenhair Tree | Ginkgo biloba         | 9        | F         | Elevated crown, poor form, bow in trunk | Retain                     |
| 10     | City      | Maidenhair Tree | Ginkgo biloba         | 13       | F         |                                         | Retain                     |

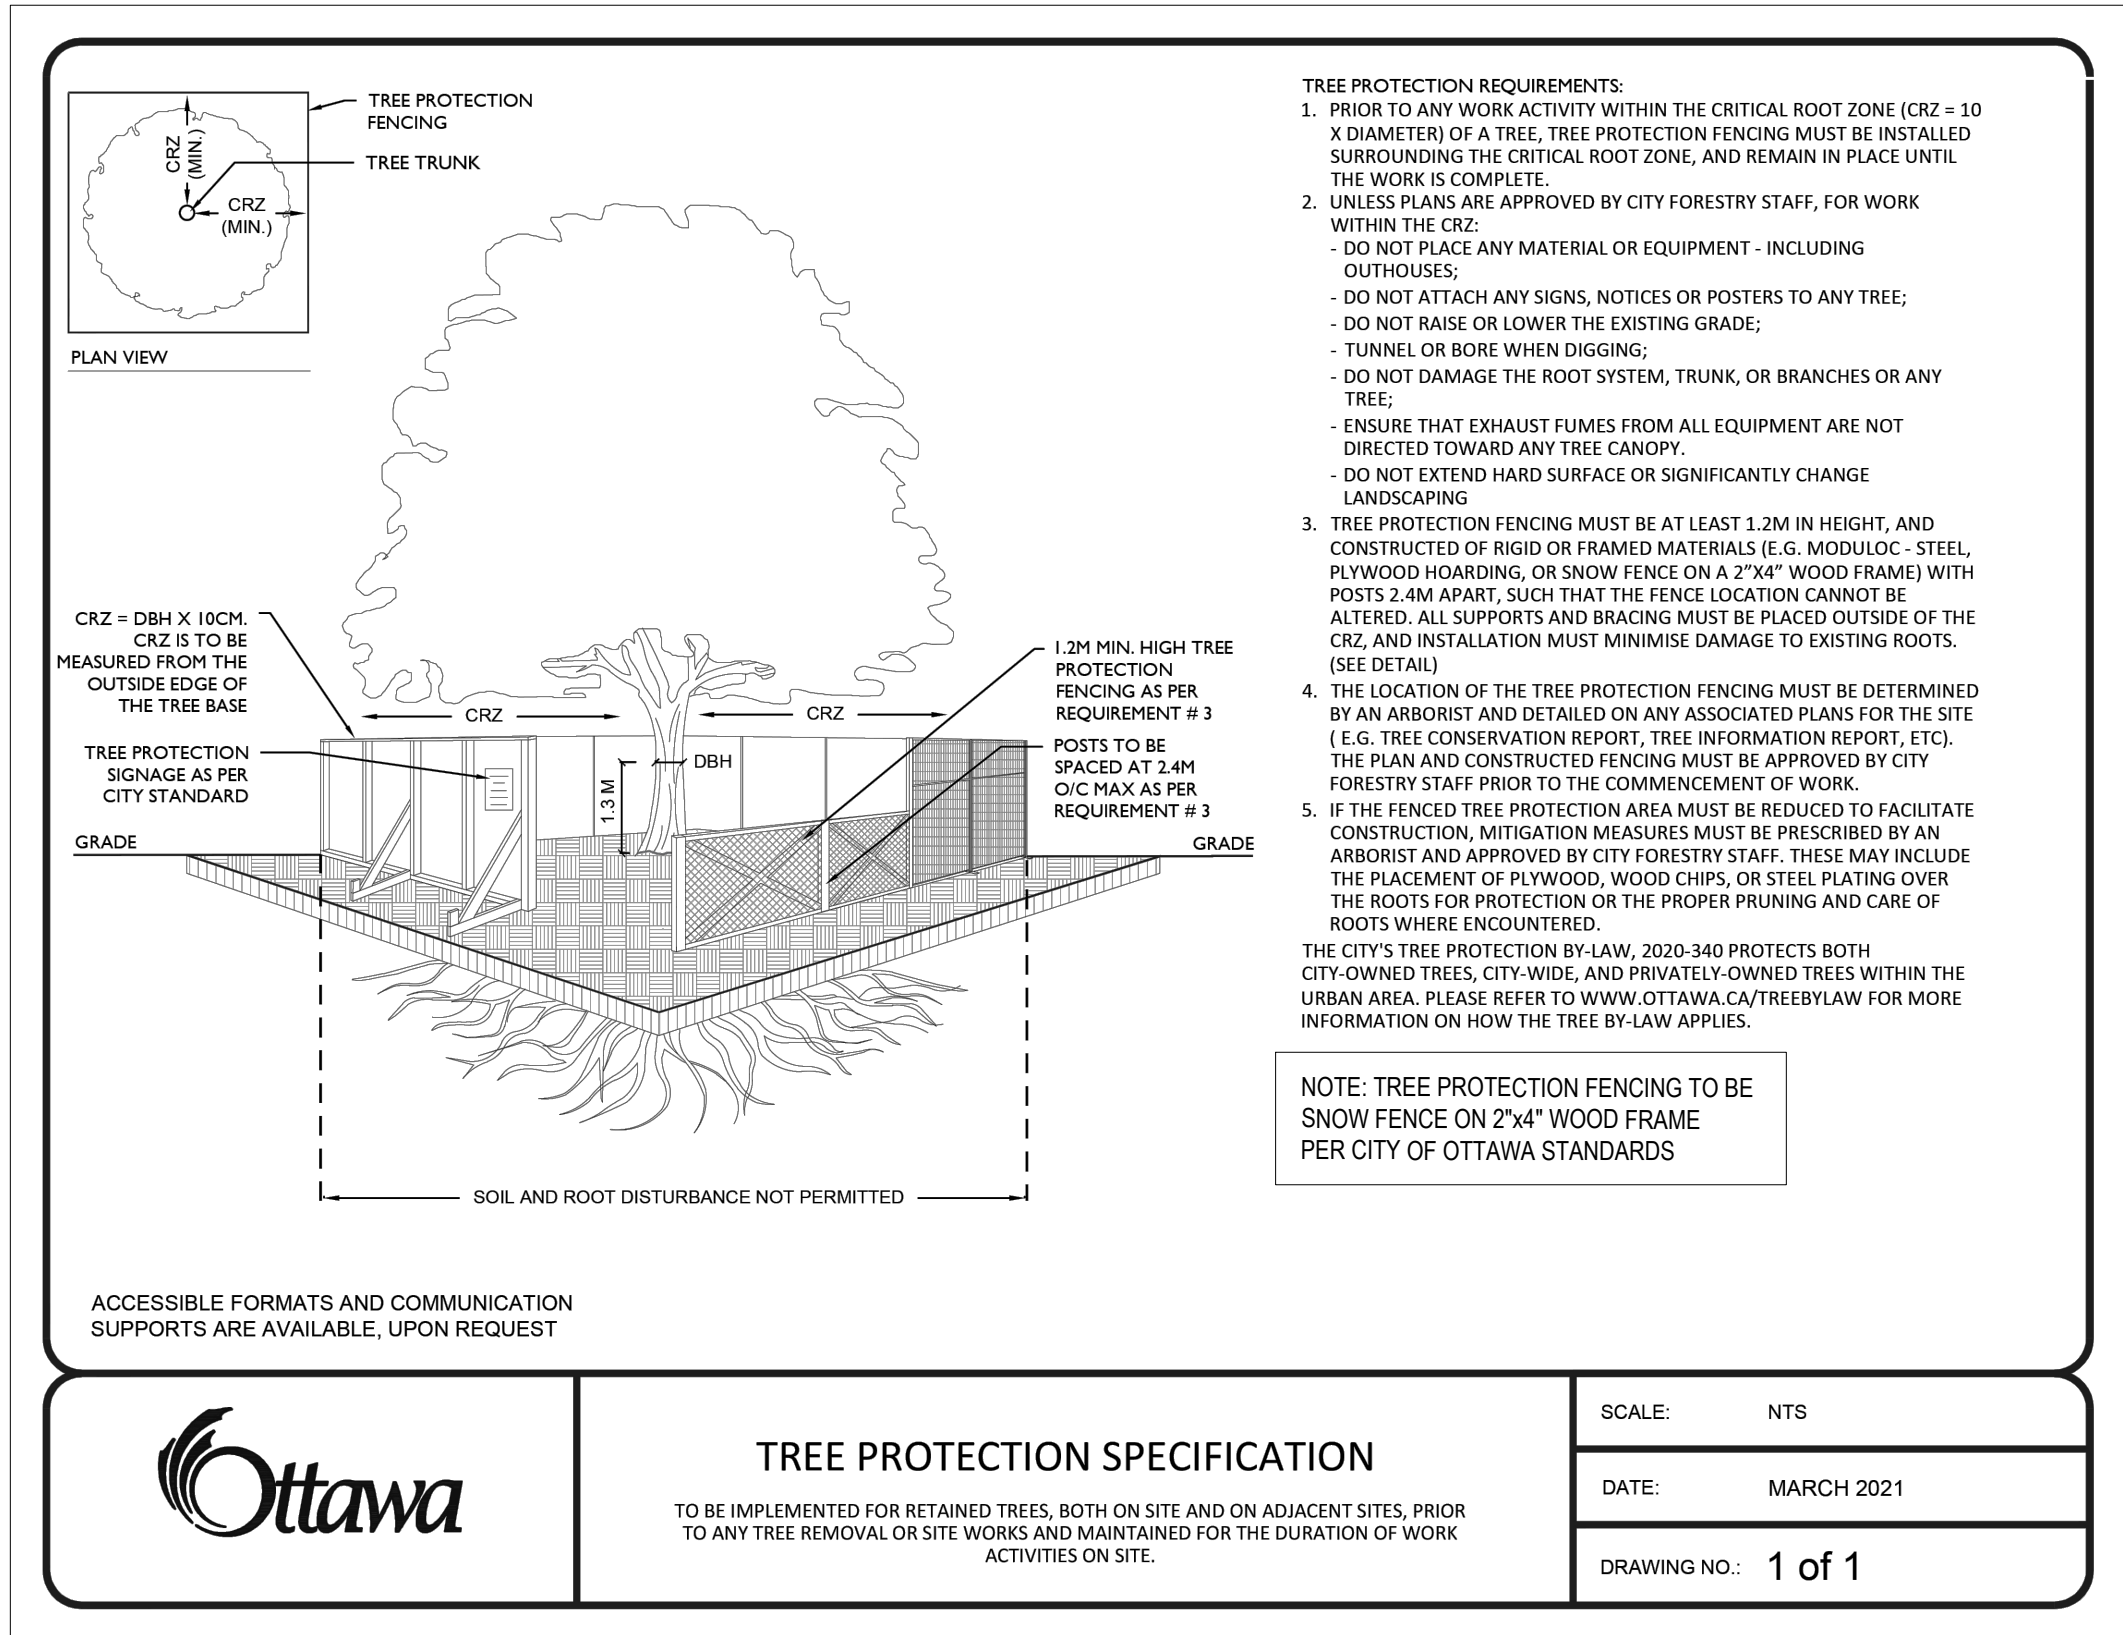

1  
TI-2

TREE PROTECTION DETAIL

CITY OF OTTAWA STANDARD

LEGEND

GERALDINE WILDMAN

MANAGER, DEVELOPMENT REVIEW SOUTH

PLANNING, DEVELOPMENT AND BUILDING SERVICES

DEPARTMENT, CITY OF OTTAWA

APPROVED

By wildmange at 3:48 pm, Jun 19, 2026

GENERAL NOTES

- Do not scale the drawings. All dimensions are in millimetres unless noted otherwise.
- This drawing is to be read in conjunction with the project site plan, landscape plan, and engineering plan.
- The tree inventory includes assessment of trees >10cm DBH. The trees have been assessed based on species, size and condition.
- The contractor shall check and verify all existing and proposed grading and conditions on the project and immediately report any discrepancies to the consultant before proceeding with any removals.
- The contractor is to be aware of all existing and proposed services and utilities. The contractor is responsible for having all underground services and utility lines staked by each agency having jurisdiction prior to commencing work.
- This drawing is to be used for development approval only.
- Do not leave any holes open overnight.
- Keep area outside construction zone clean and useable by others at all times. Contractor shall thoroughly clean areas surrounding the construction zone at the end of each work day.
- Contractor to make good any and all damages outside of the development area that may occur as a result of tree removals at no extra cost.
- This drawing is Copyright MHBC, 2025.

|              |                  |                             |    |
|--------------|------------------|-----------------------------|----|
| 3.           | JANUARY 15, 2026 | REVISED PER CITY COMMENTS 2 | NV |
| 2.           | OCTOBER 31, 2025 | REVISED PER CITY COMMENTS   | NV |
| 1.           | JULY 4, 2025     | ISSUED FOR SPA              | NV |
| REVISION NO. | DATE             | ISSUED / REVISION           | BY |

PLANNING  
URBAN DESIGN  
& LANDSCAPE  
ARCHITECTURE

230-7050 WESTON ROAD WOODBRIDGE, ON, L4L 6G7 | P: 905 761 5588 F: 905 761 5589 | [WWW.MHBCPLAN.COM](http://WWW.MHBCPLAN.COM)

STAMP

ISSUED FOR SPA ONLY  
NOT FOR CONSTRUCTION

All drawings and specifications are instruments of service and will remain the property of MHBC Planning and must be returned at the completion of the work. This drawing shall not be used for construction purposes unless the drawings are marked 'Issued for Construction' and the professional seal is signed and dated by the landscape architect.

DATE

JULY 2025

DRAWN BY

NV

PLAN SCALE

-

FILE NO.

18248AR

CHECKED BY

N.M.

OTHER

PROJECT

1309 CARLING AVENUE

OTTAWA, ONTARIO

FILE NAME

TREE INVENTORY,  
PROTECTION, AND  
REMOVALS

DWG NO.

TI-2