
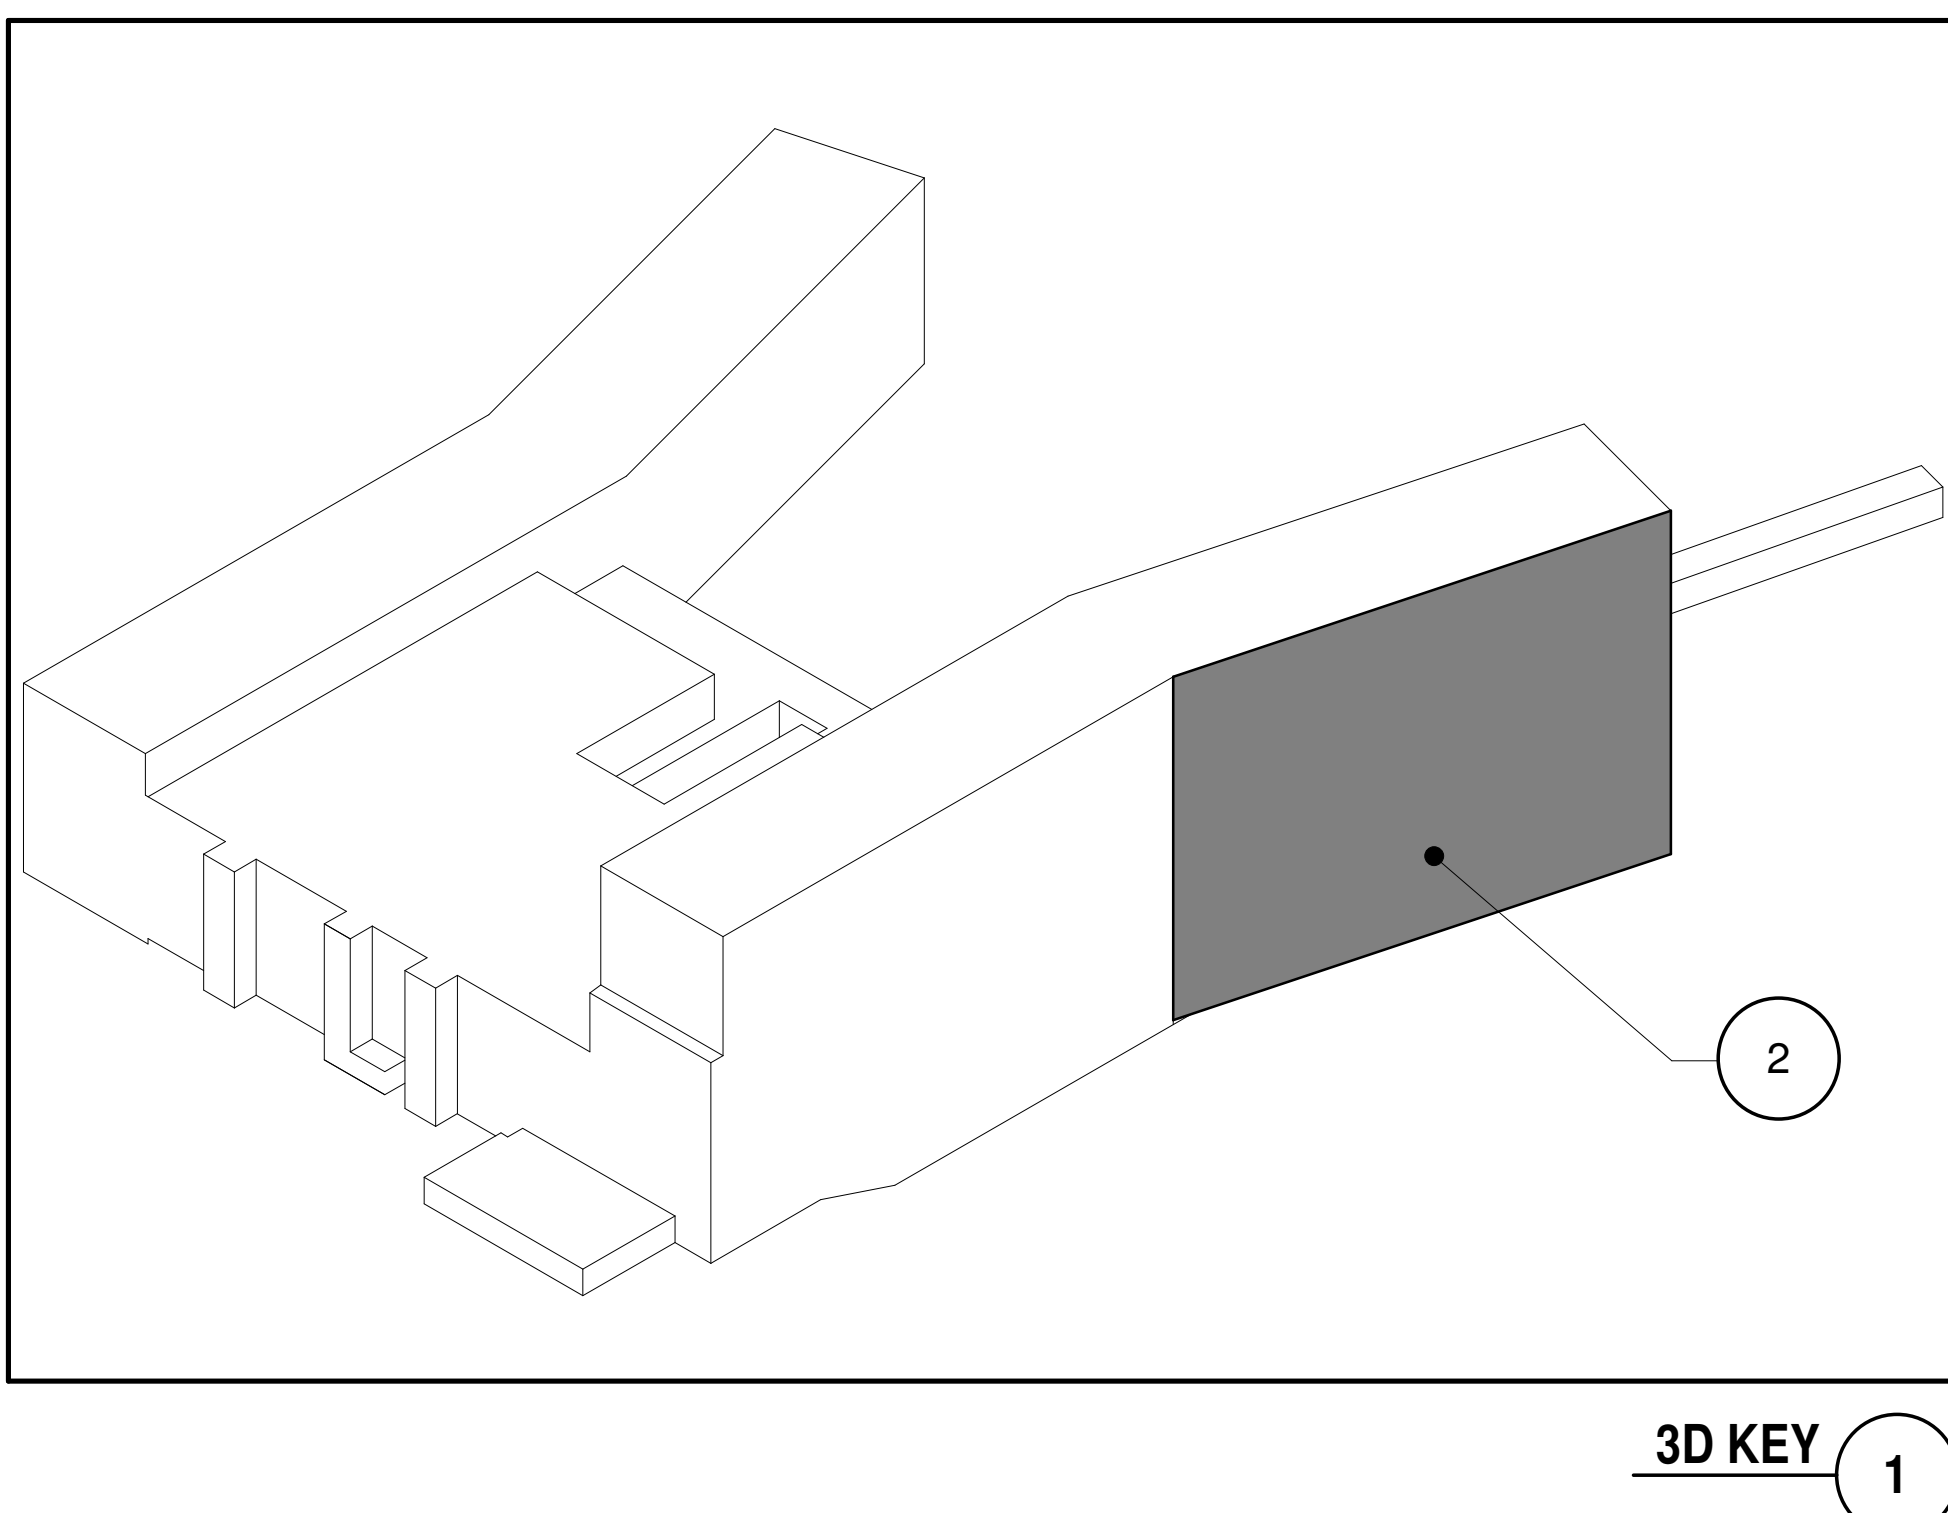


10/16/2021 1:05:18 PM CUSTOMER SHEET NAME

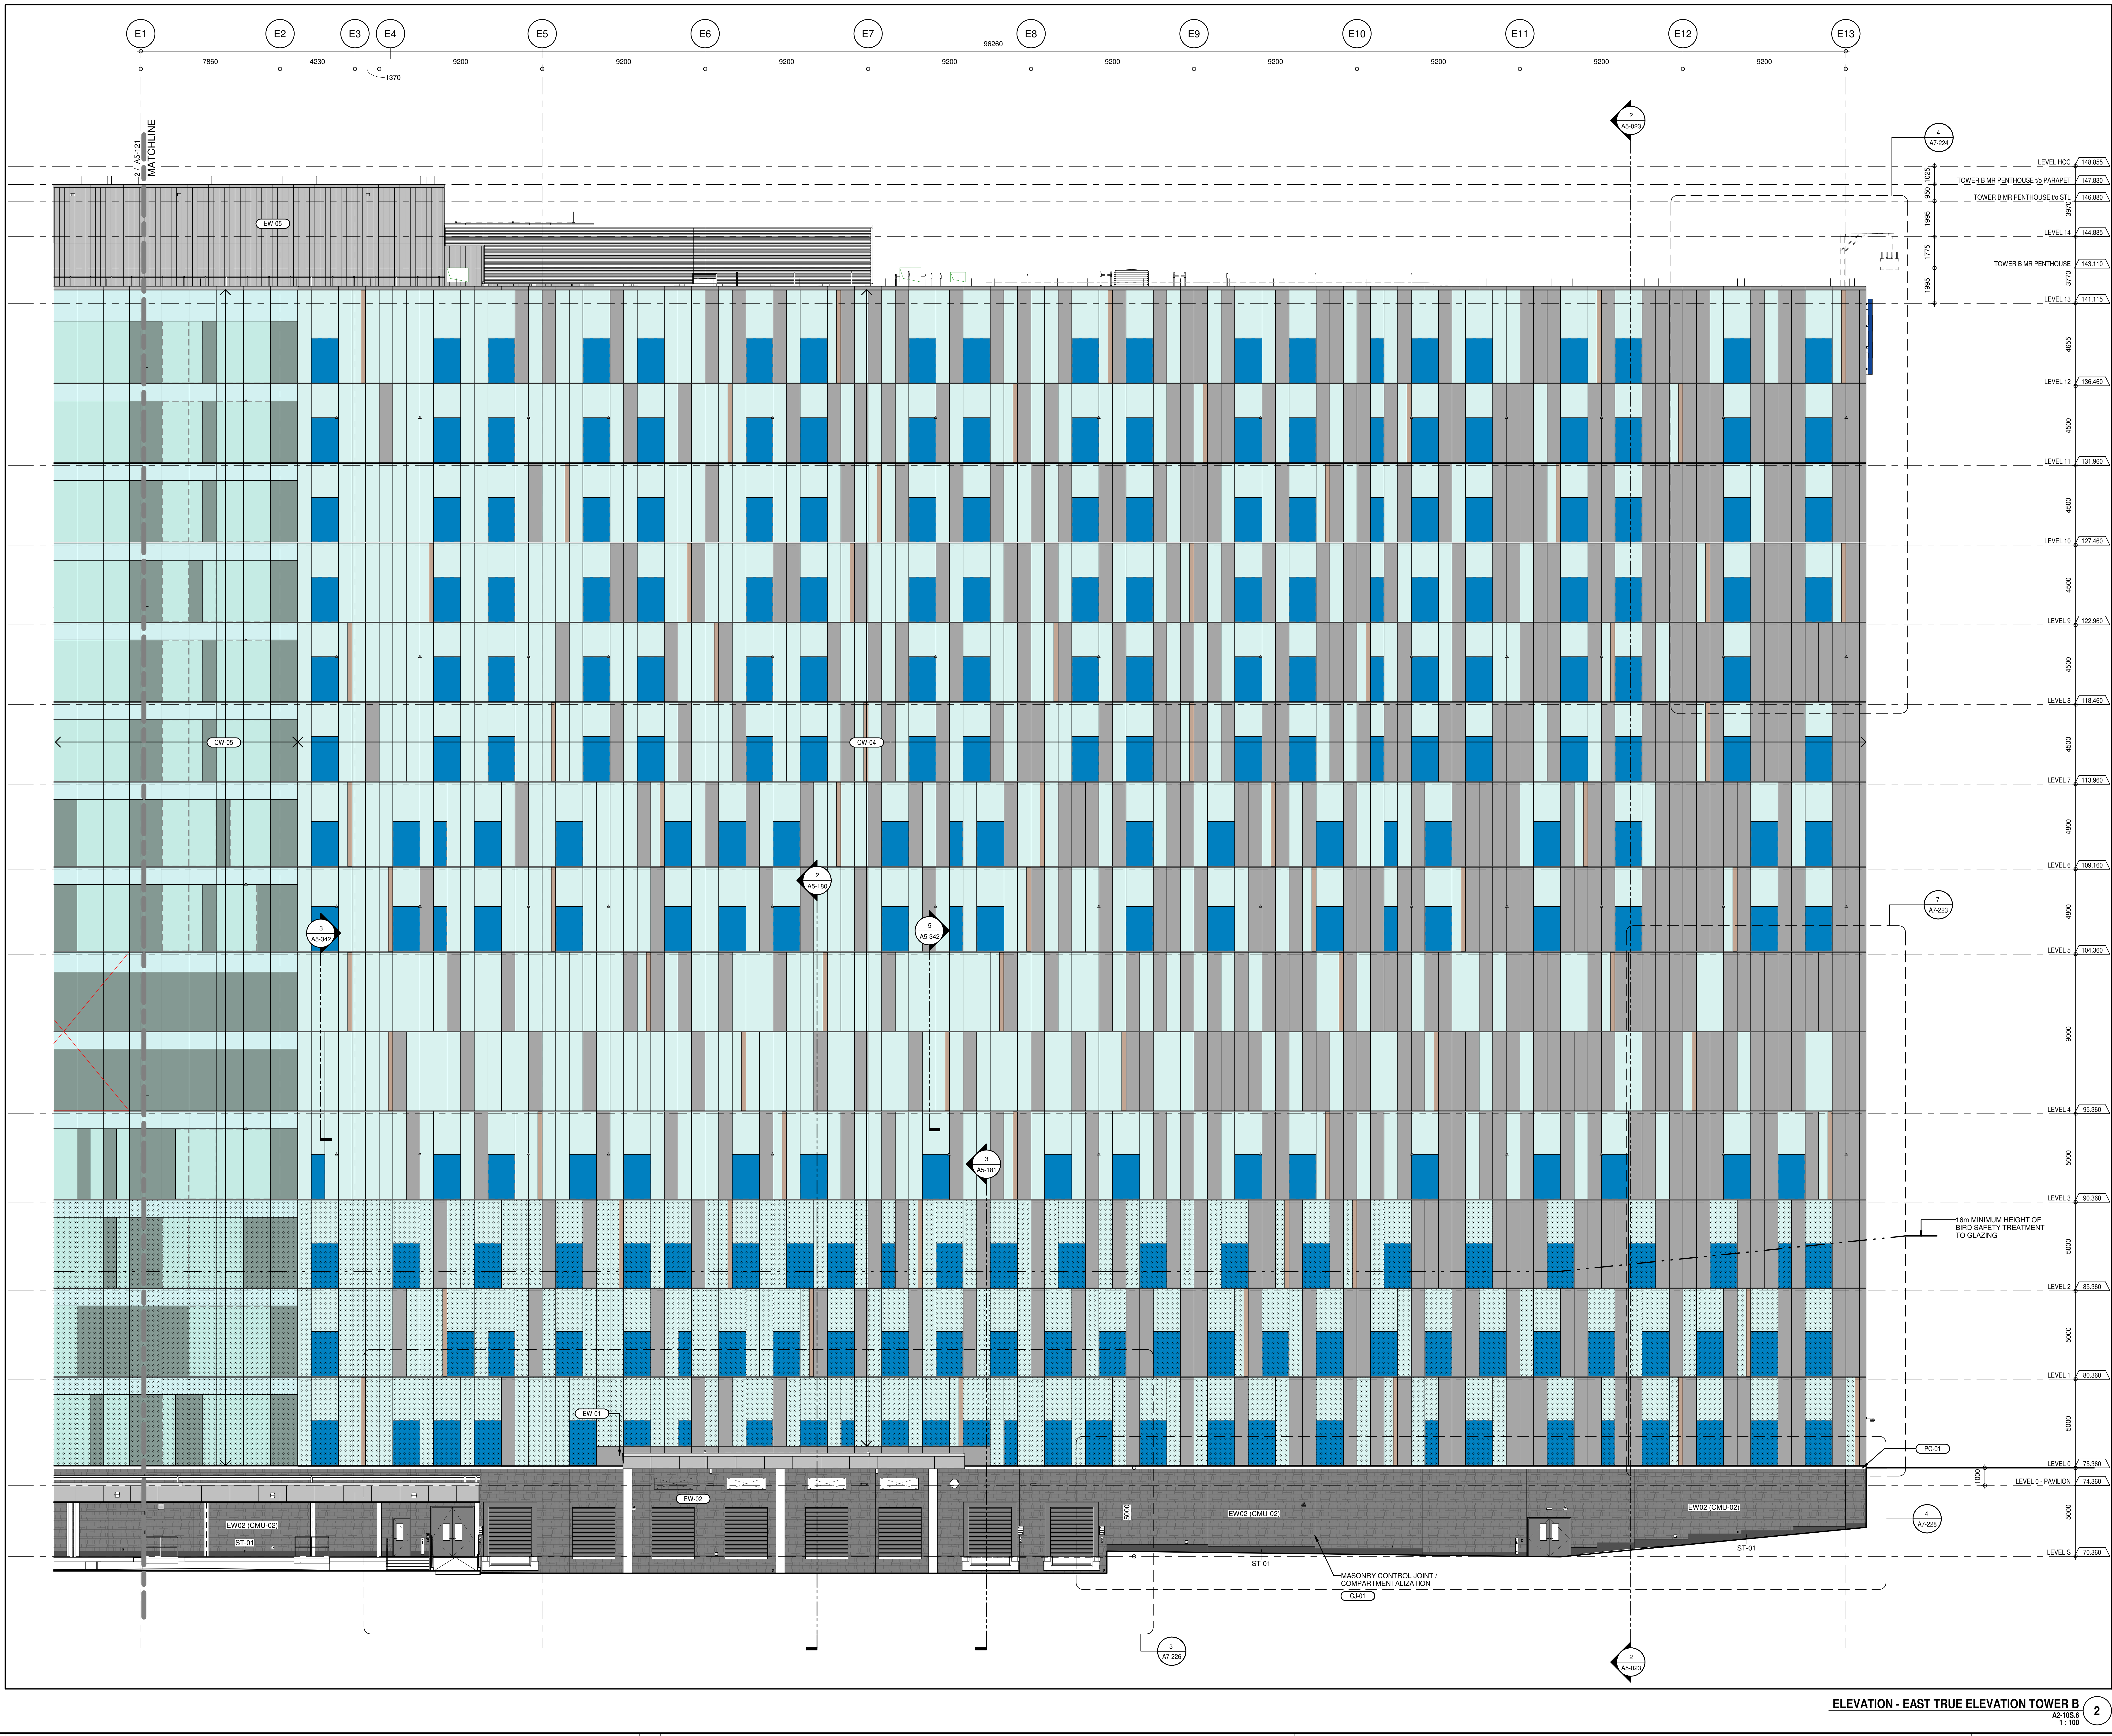

#### GENERAL NOTES

FOR CLADDING GENERAL NOTES, REFER TO A5-110

APPROVED  
By Sean Moore at 6:24 pm, Jun 11, 2026

File Number:  
D07-12-26-0008 (Revision)  
D07-12-22-0168 (Original)  
Plan Number: 19424


PROJECT  
**THE OTTAWA HOSPITAL  
NEW CAMPUS  
DEVELOPMENT -  
PHASE 4 MAIN HOSPITAL  
BUILDING**

CLIENT  
**The Ottawa  
Hospital** | **L'Hôpital  
d'Ottawa**

**Infrastructure  
Ontario**

**PCL** | **EllisDon**  
CONSTRUCTION

CLIENT PROJECT NO.  
**1070002**

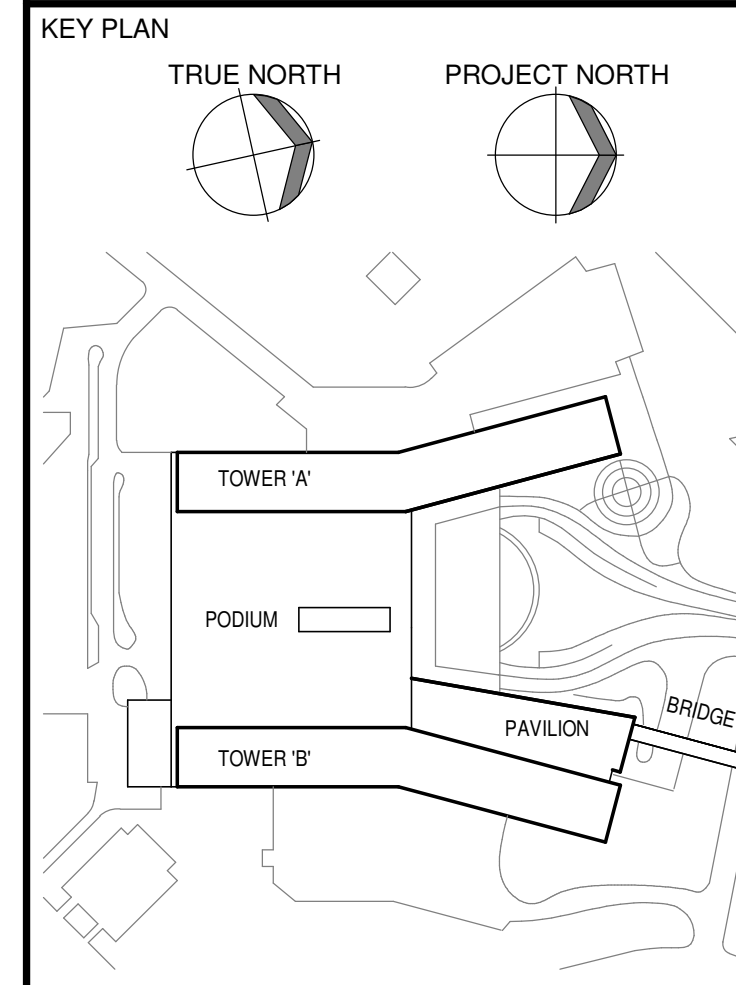

03 SITE PLAN CONTROL RESUBMISSION R2 2026-03-27  
02 DESIGN BUILD BASELINE SUBMISSION 2026-03-09  
01 95% DD SUBMISSION 2025-09-19  
NO ISSUED DATE

REVISIONS  
DRAWING STATUS  
**NOT FOR CONSTRUCTION**

DISCREPANCIES MUST BE REPORTED IMMEDIATELY TO THE  
ARCHITECT BEFORE PROCEEDING.  
ONLY FIGURED DIMENSIONS ARE TO BE USED. CONTRACTORS  
MUST CHECK ALL DIMENSIONS ON SITE. THIS DRAWING IS  
PROTECTED BY COPYRIGHT.  
ALL DIMENSIONS ARE SHOWN IN METRIC.

AUTHOR  
**adamson**  
ASSOCIATES | ARCHITECTS  
A Partnership of Corporations

PROJECT TEAM  
DESIGN-BUILDER: PCL, A JOINT VENTURE  
ARCHITECTURAL: PARKIN ARCHITECTS LIMITED  
200 CH LAMARQUE PRATTE HIGHWAYS  
ADAMSON ASSOCIATES ARCHITECTS  
180 ARCHITECTS OTTAWA INC.  
STRUCTURAL: SHLAS OPEN CANADA INC.  
BOUHLLETTE PARZEAU INC.  
MECHANICAL: H+K ANGUS & ASSOCIATES LTD.  
SHLAS OPEN CANADA INC.  
ELECTRICAL: MULDER BRYAN INTERNATIONAL INC.  
WSP CANADA INC.  
CIVIL: WSP CANADA INC.  
LANDSCAPE: VERTICOS DESIGN INC.  
PWP LANDSCAPE ARCHITECTURE  
BUILDING CODE: LMGO BUILDING CODE CONSULTANTS LTD.  
AUTHOR PROJECT NO.  
**2233-00**

STAMP  
STAMP  
DRAWING TITLE  
**PARTIAL TRUE  
ELEVATIONS EAST**

DRAWN  
AAA-PT  
SCALE AT 40" x 60"  
AS NOTED  
GRAPHIC SCALE  
SCALE IN METERS  
CHECKED  
JM  
DATE  
19 SEP 2025  
REV NO.  
**03**

ELEVATION - EAST TRUE ELEVATION TOWER B

A2-100 1:100

2