




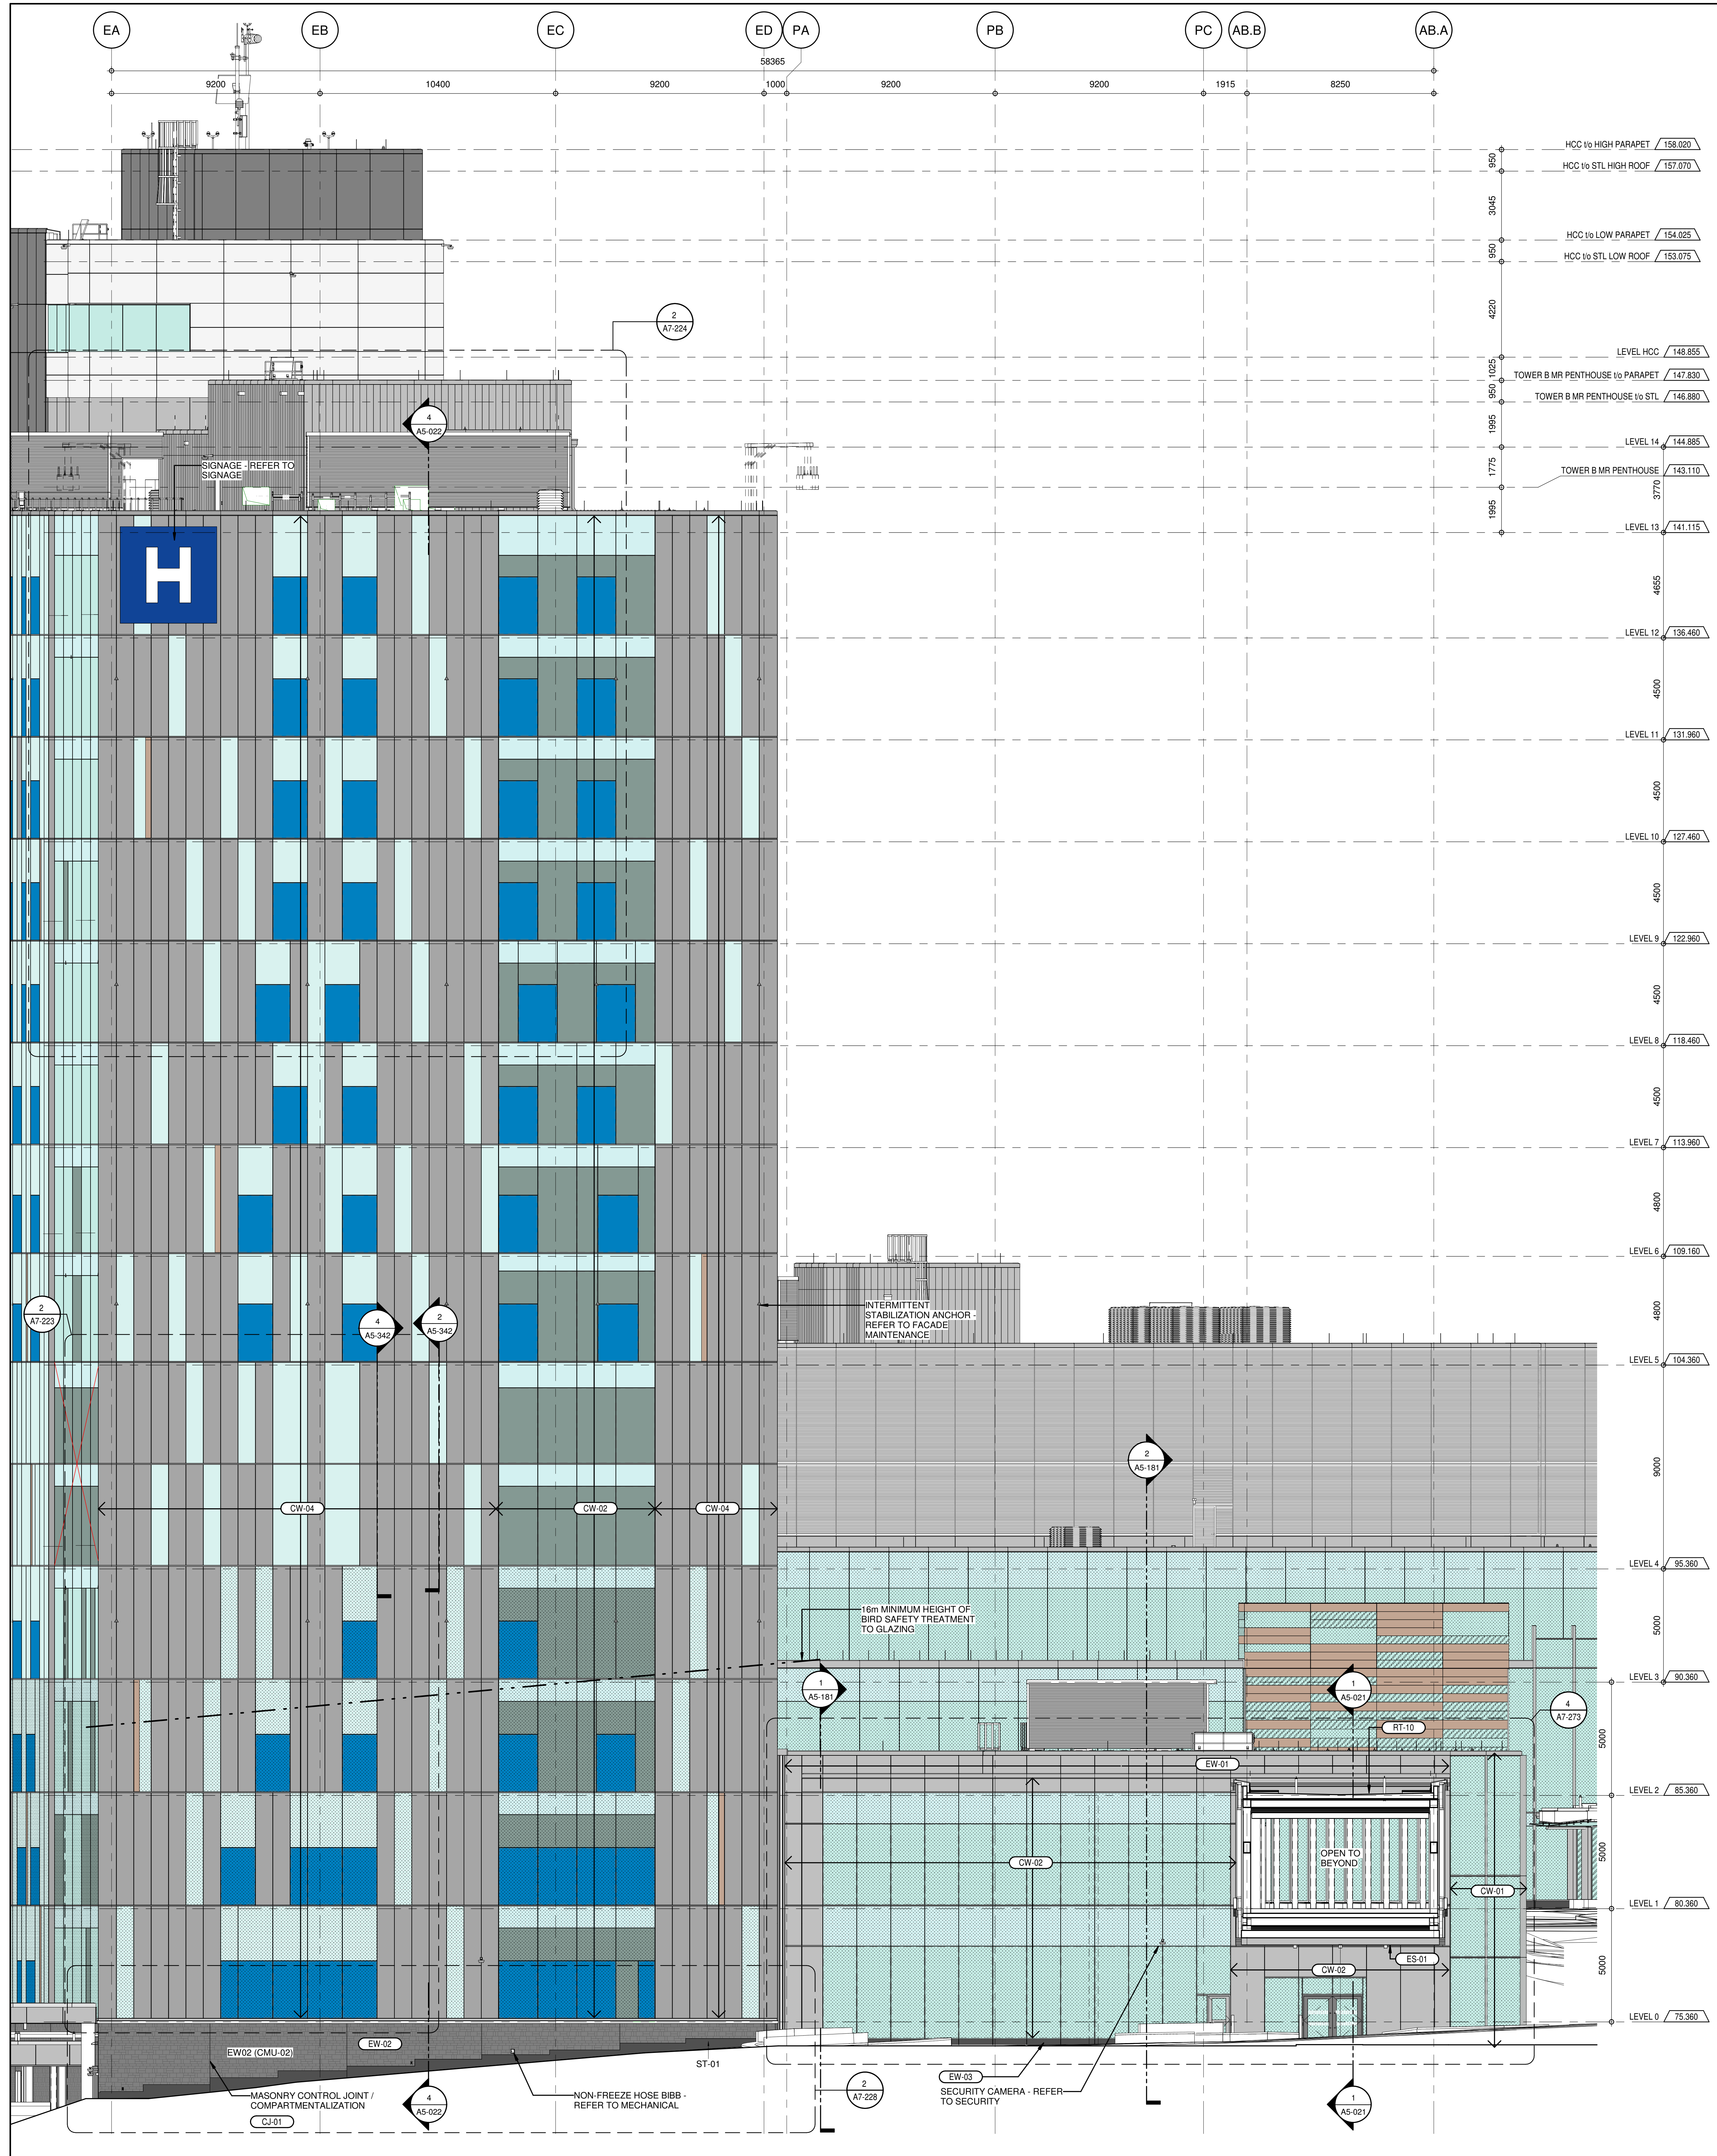

ELEVATION - NORTH TRUE ELEVATION TOWER B
A2-100.5
1-1-100

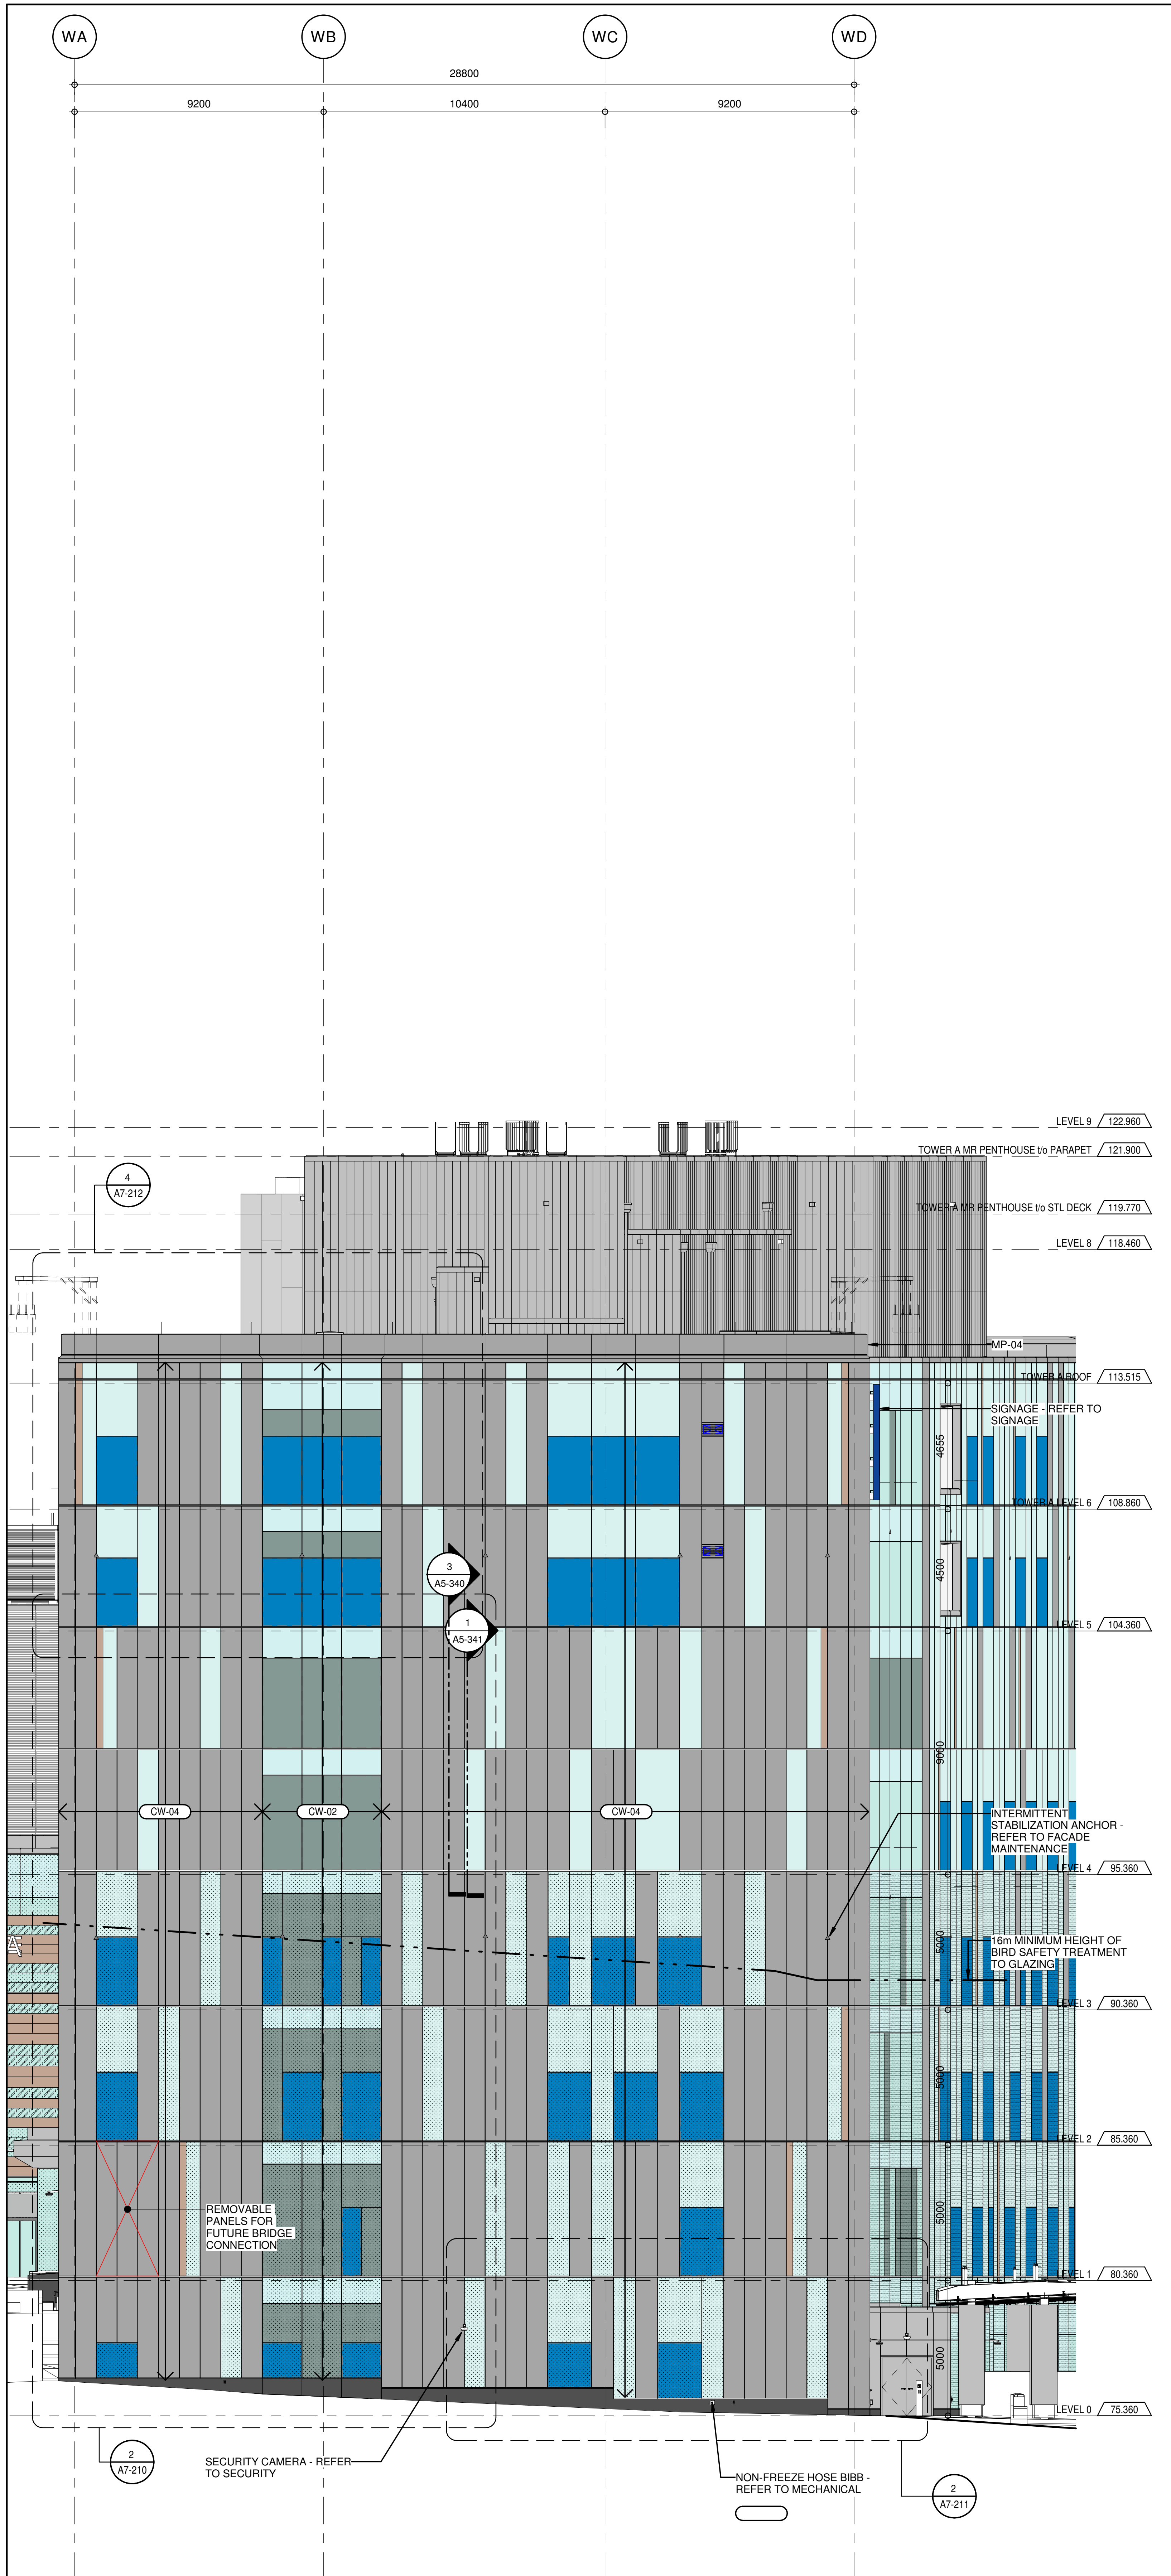

ELEVATION - NORTH TRUE ELEVATION TOWER A
A2-100.5
1-1-100

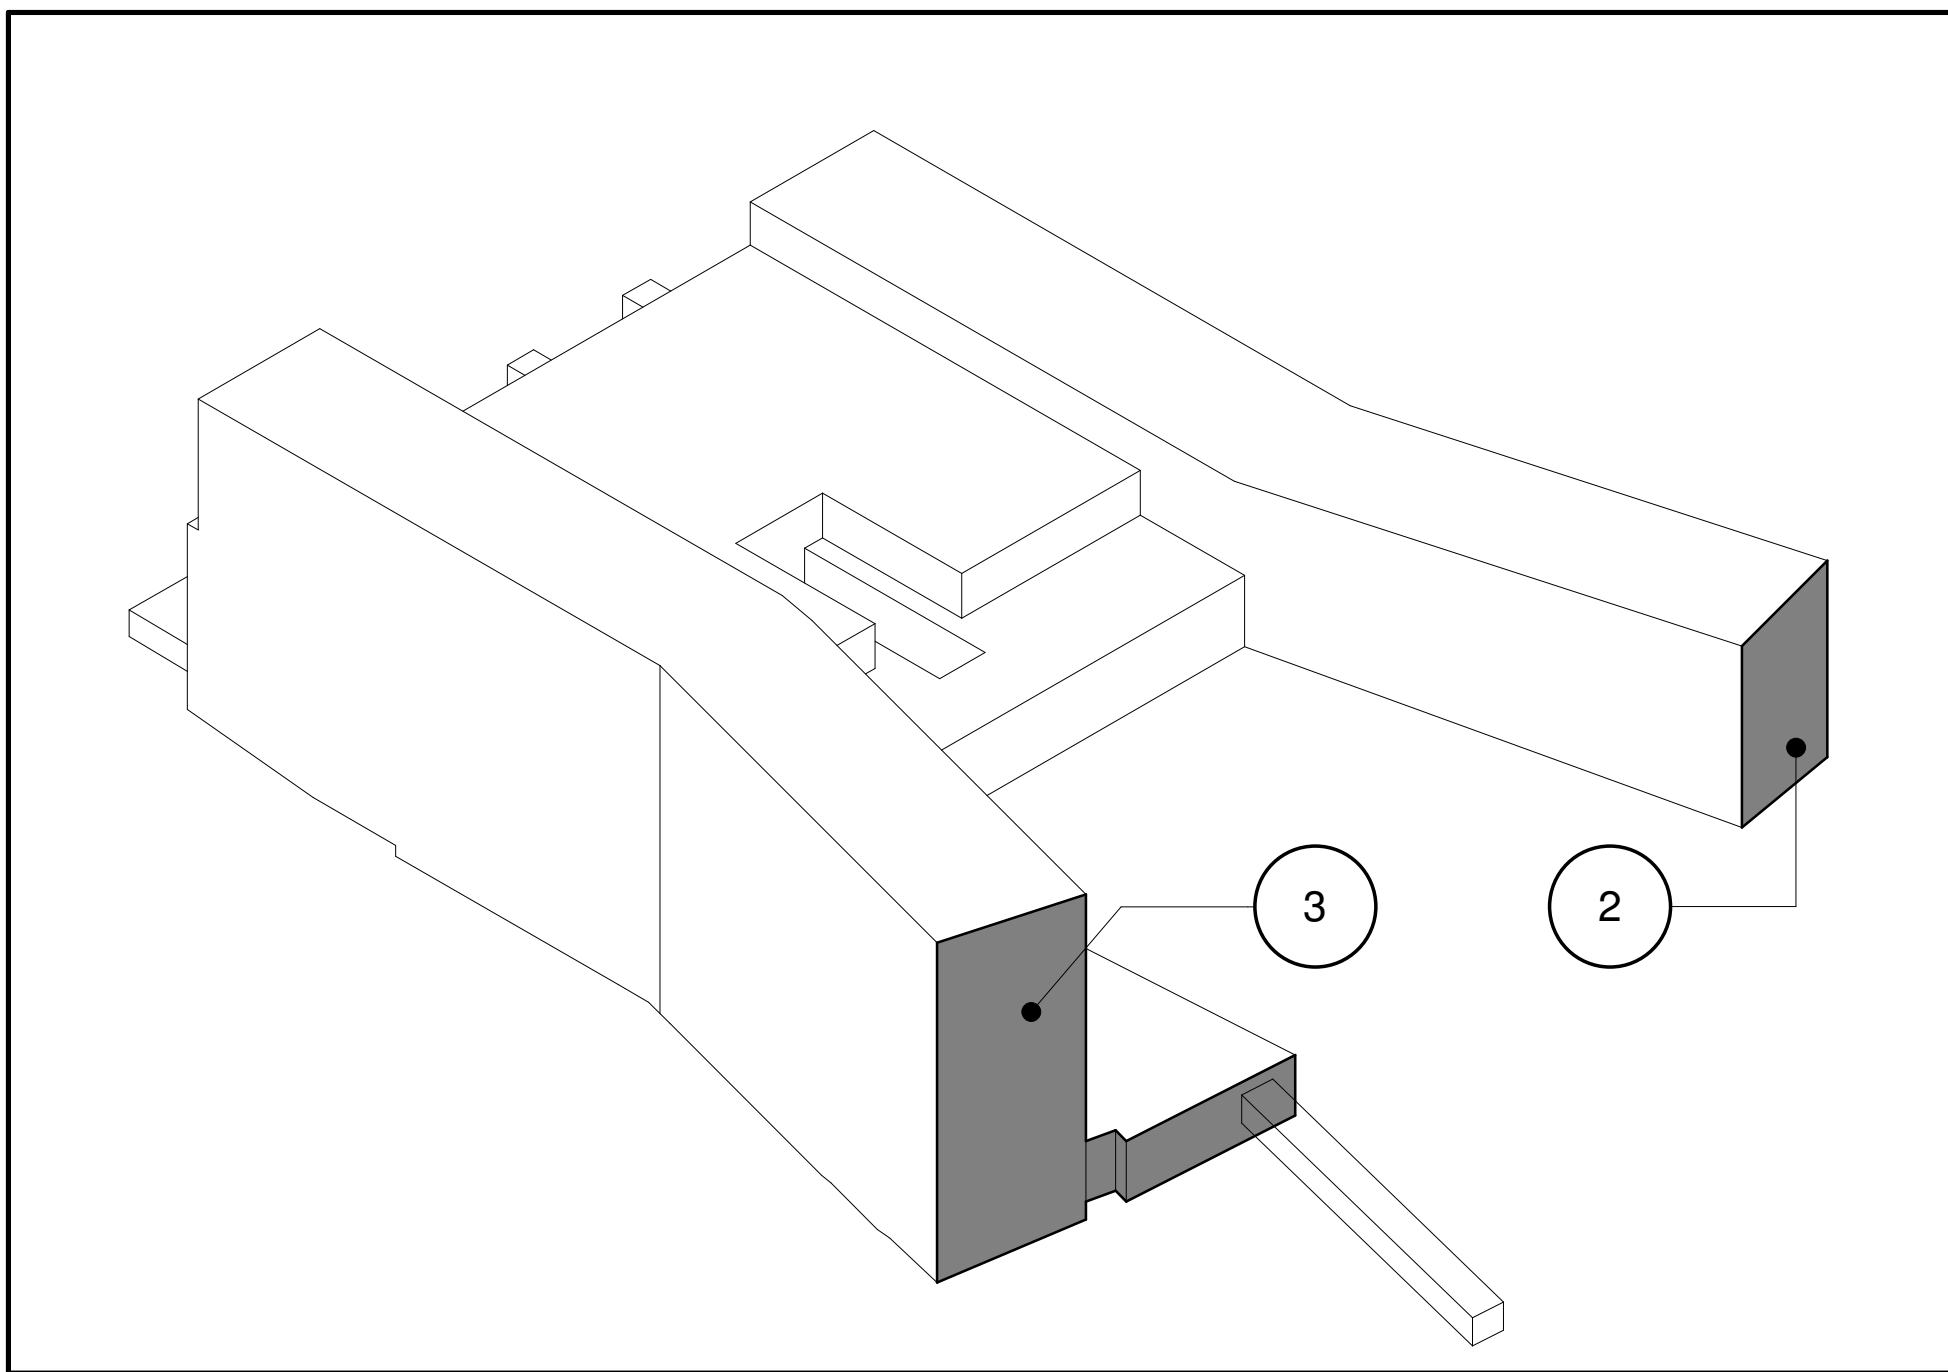

ELEVATION PATTERN DESCRIPTION			
VISION PANEL GLAZING TO RECEIVE BIRD-SAFE TREATMENT	VG-04 GLAZING WITH DIGITAL PATTERN	VG-05 GLAZING WITH DIGITAL PATTERN	VG-03, VG-10, GL-21 GLAZING WITH DIGITAL PATTERN
PANEL TYPES			
VISION PANEL VG-01/ VG-02	VISION PANEL WITH DIGITAL PRINT PATTERN VG-04 VG-05 VG-03/ GL-03	ECO PANEL VG-06	SPANDREL PANEL SG-01/ SG-02/ SG-06
SPANDREL PANEL DARK SG-07	SPANDREL PANEL WITH PARTIAL DIGITAL PRINT PATTERN SG-08	PORCELAIN PANEL PP-01	METAL PANEL MP-01, MP-02, MP-03, MP-04, MP-20
SCREEN WALL PANEL GL-01/ GL-02/ GL-04	SCREEN WALL METAL MESH MP-05	MENTAL HEALTH TERRACE VG-08/ SG-09	SPANDREL PROJECTIONS SG-05
PT-01 PT-02 PT-03 PT-04			

SEAN MOORE MCIP, RPP
MANAGER, DEVELOPMENT REVIEW - WEST
PLANNING, INFRASTRUCTURE & ECONOMIC
DEVELOPMENT DEPARTMENT, CITY OF OTTAWA

APPROVED
By Sean Moore at 6:23 pm, Jun 11, 2026

File Number:
D07-12-26-0008 (Revision)
D07-12-22-01-08 (Original)
Plan Number: 19424

PROJECT
THE OTTAWA HOSPITAL
NEW CAMPUS
DEVELOPMENT -
PHASE 4 MAIN HOSPITAL
BUILDING
900 CARLING AVE. OTTAWA, ONTARIO

CLIENT
The Ottawa
Hospital
L'Hôpital
d'Ottawa

INFRASTRUCTURE
ONTARIO

PCL
CONSTRUCTION
EllisDon

CLIENT PROJECT NO.
1070002

KEY PLAN
TRUE NORTH
PROJECT NORTH

03 SITE PLAN CONTROL RESUBMISSION R2 2026-03-27
02 DESIGN BUILD BASELINE SUBMISSION 2026-03-05
01 95% DD SUBMISSION 2025-09-19
NO ISSUED DATE

REVISIONS
DRAWING STATUS
NOT FOR CONSTRUCTION
DISCREPANCIES MUST BE REPORTED IMMEDIATELY TO THE
ARCHITECT BEFORE PROCEEDING.
ONLY FIGURED DIMENSIONS ARE TO BE USED. CONTRACTORS
MUST CHECK ALL DIMENSIONS ON SITE. THIS DRAWING IS
PROTECTED BY COPYRIGHT.
ALL DIMENSIONS ARE SHOWN IN METRIC.

AUTHOR

adamson
ASSOCIATES ARCHITECTS
A Partnership of Corporations

PROJECT TEAM
DESIGN-BUILDER POLED A JOINT VENTURE
ARCHITECTURAL PARKIN ARCHITECTS LIMITED
2000 LAUREN PRATTE ARCHITECTS
ADAMSON ASSOCIATES ARCHITECTS
880 ARCHITECTS OTTAWA INC.
STRUCTURAL SIALS OPEN CANADA INC.
BOUHLLETTE PARIZEAU INC.
MECHANICAL H+ANGUS & ASSOCIATES LTD.
SIALS OPEN CANADA INC.
ELECTRICAL MURPHY BROWN INTERNATIONAL INC.
CIVIL WSP CANADA INC.
LANDSCAPE VERTICO DESIGN INC.
PWP LANDSCAPE ARCHITECTURE

BUILDING CODE LMGO BUILDING CODE CONSULTANTS LTD.
AUTHOR PROJECT NO.
2233-00

DRAWING TITLE
PARTIAL TRUE
ELEVATIONS NORTH

DRAWN AAA-PT CHECKED JM
SCALE AT 40' x 60' AS NOTED DATE 19 SEP 2025
GRAPHIC SCALE SCALE IN METERS

DRAWING NO. A5-110 REV NO. 03