



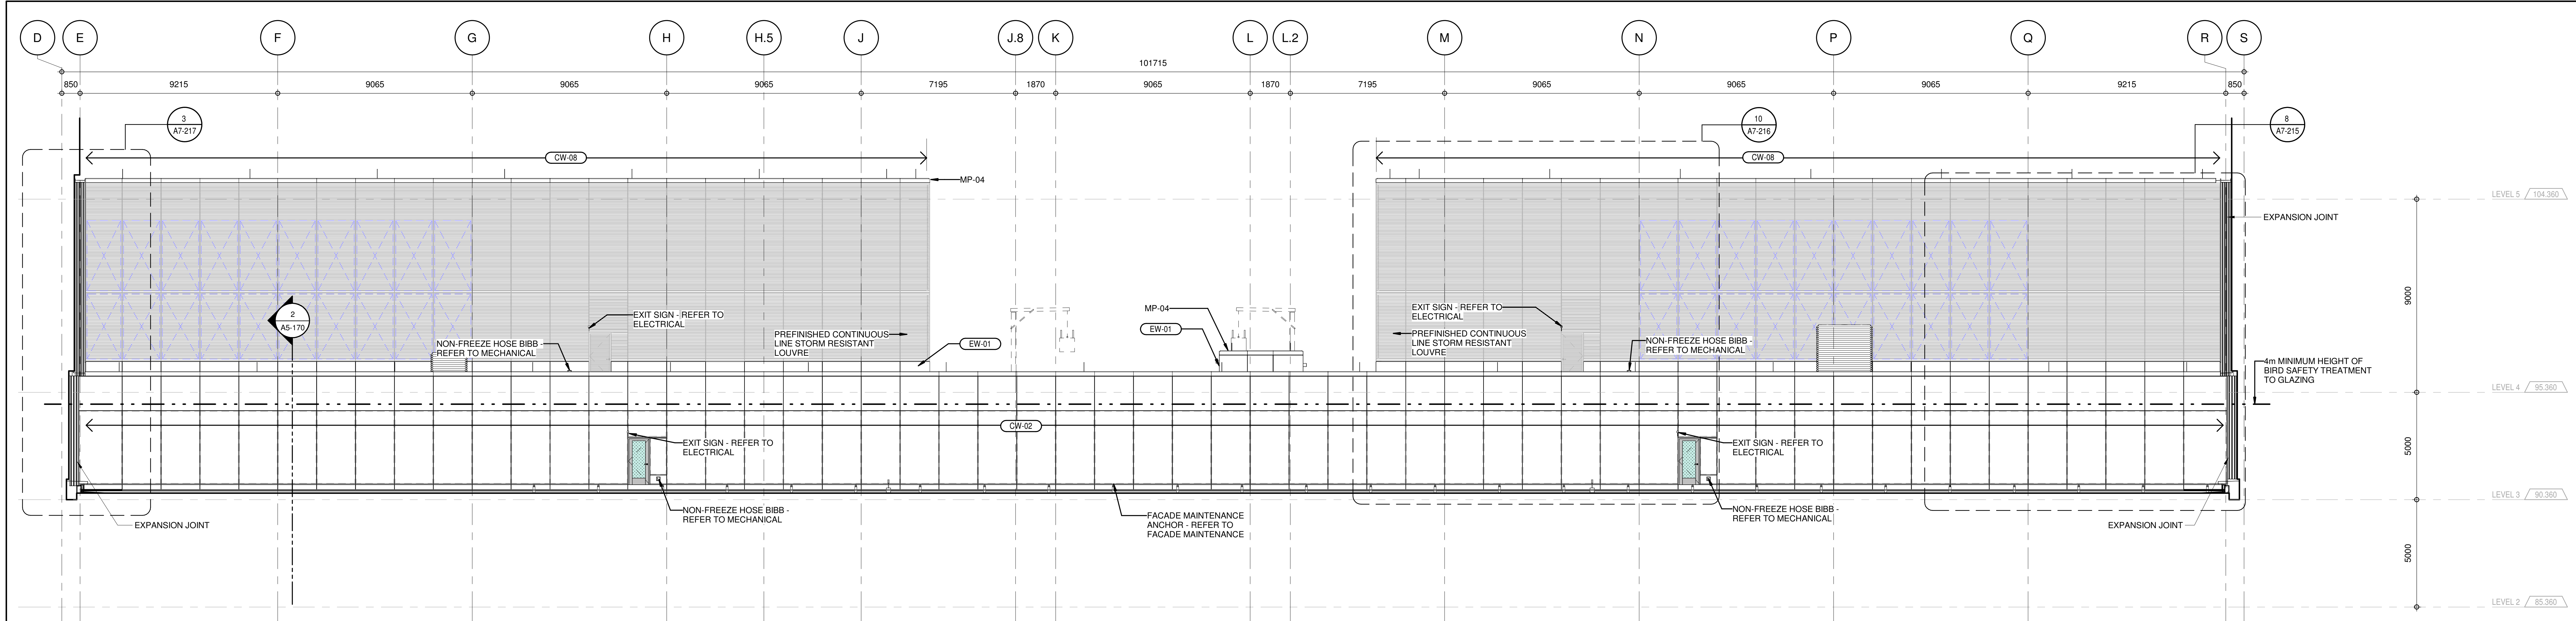


ELEVATION - NORTH TRUE ELEVATION PODIUM LEVEL 03
A2-102.3
1:100

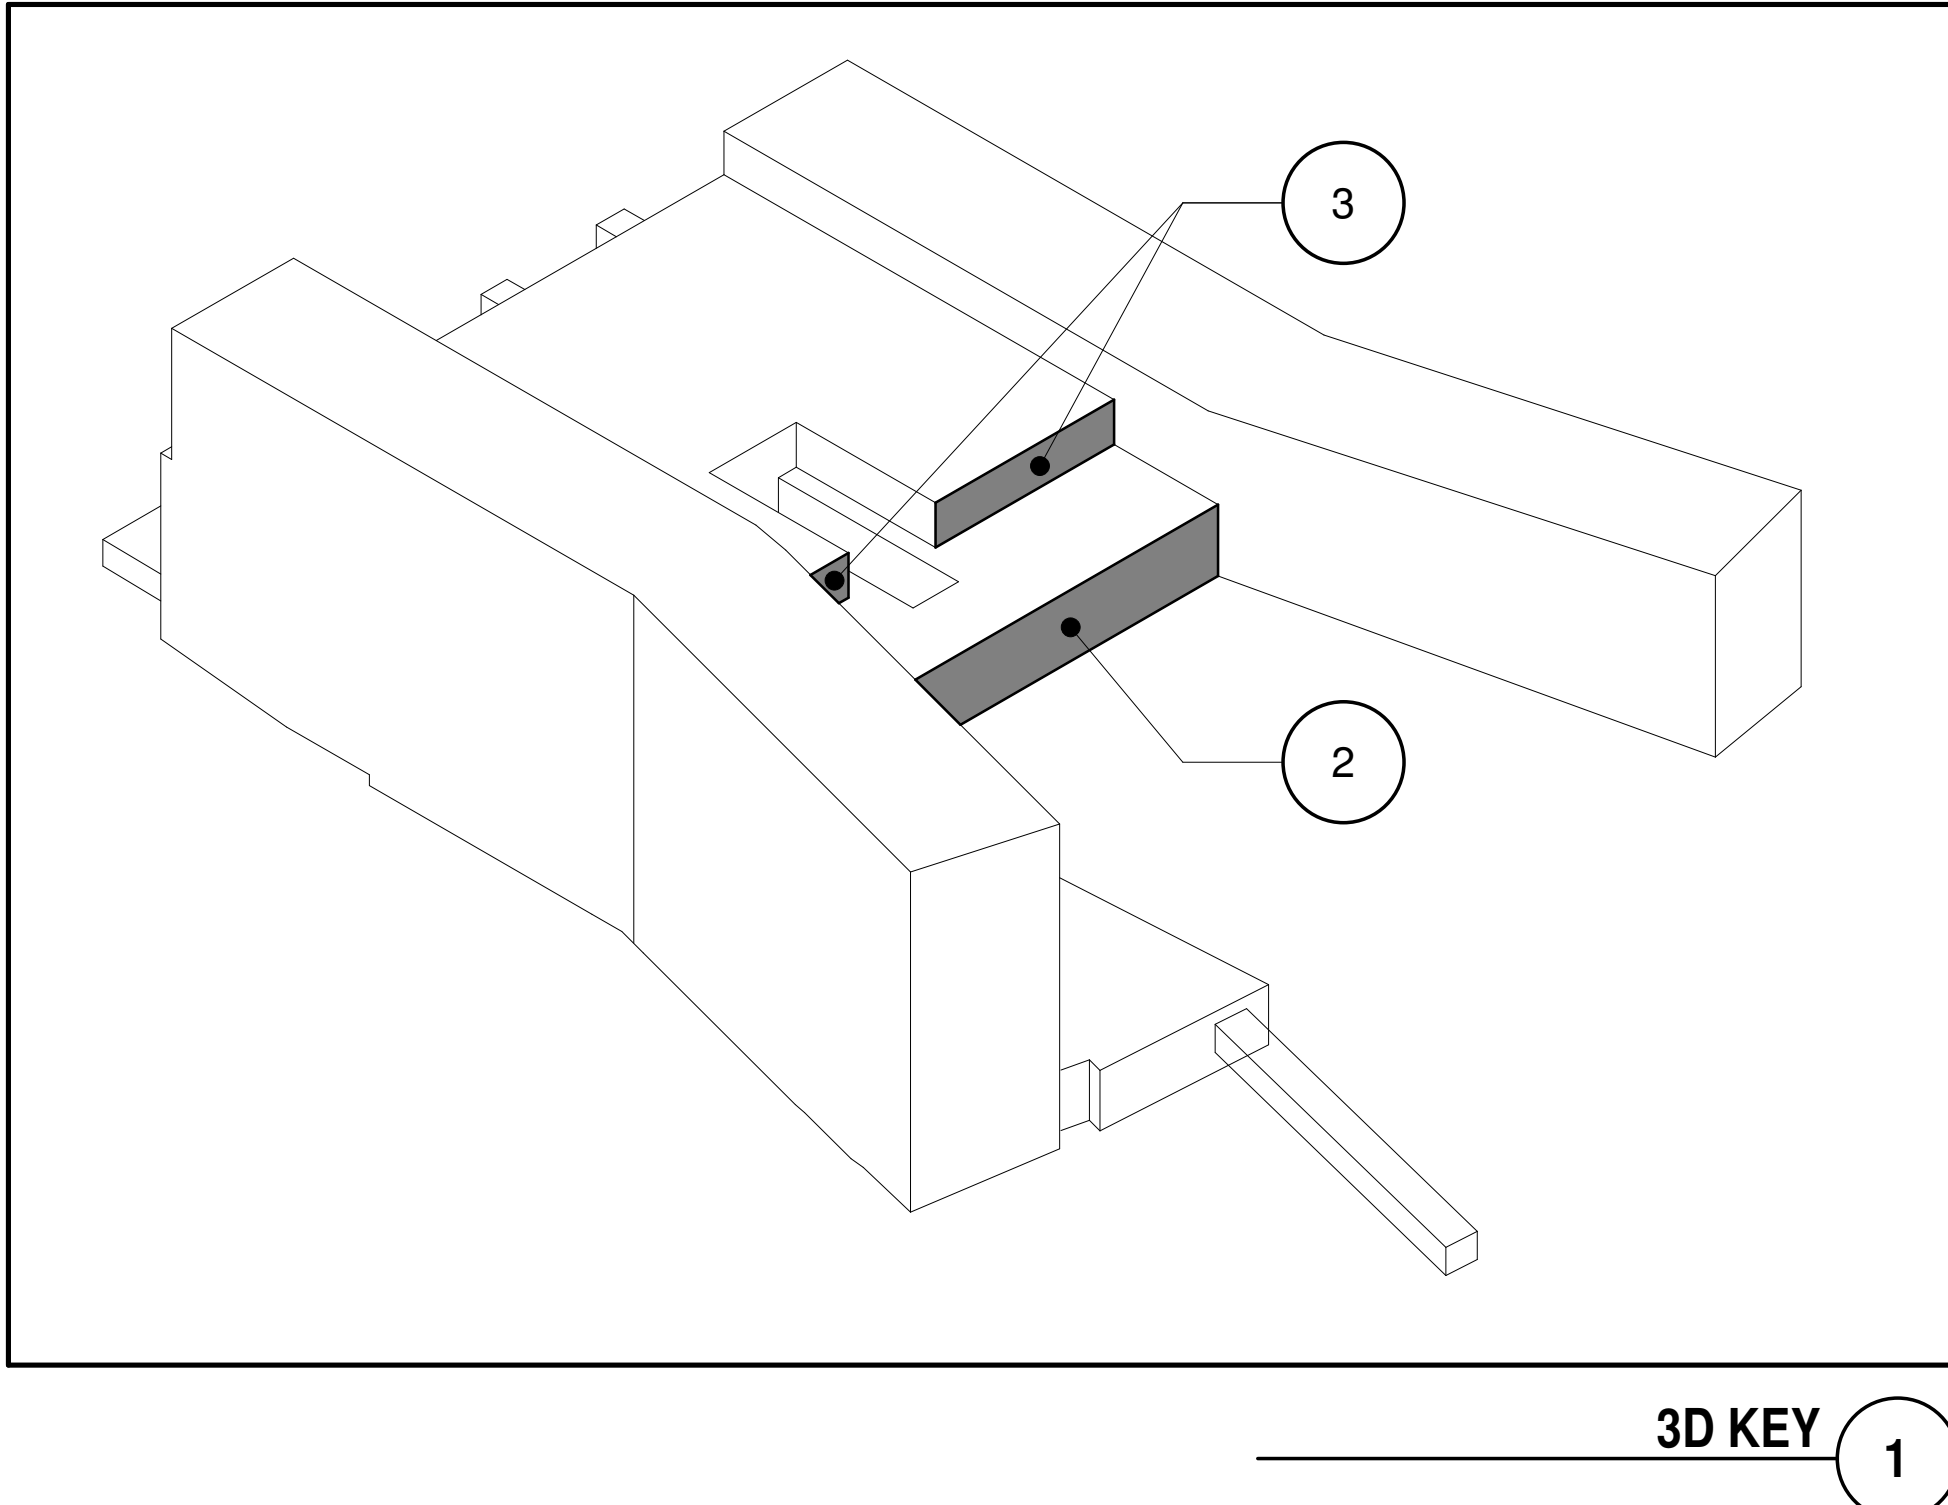

GENERAL NOTES

FOR CLADDING GENERAL NOTES, REFER TO A5-110

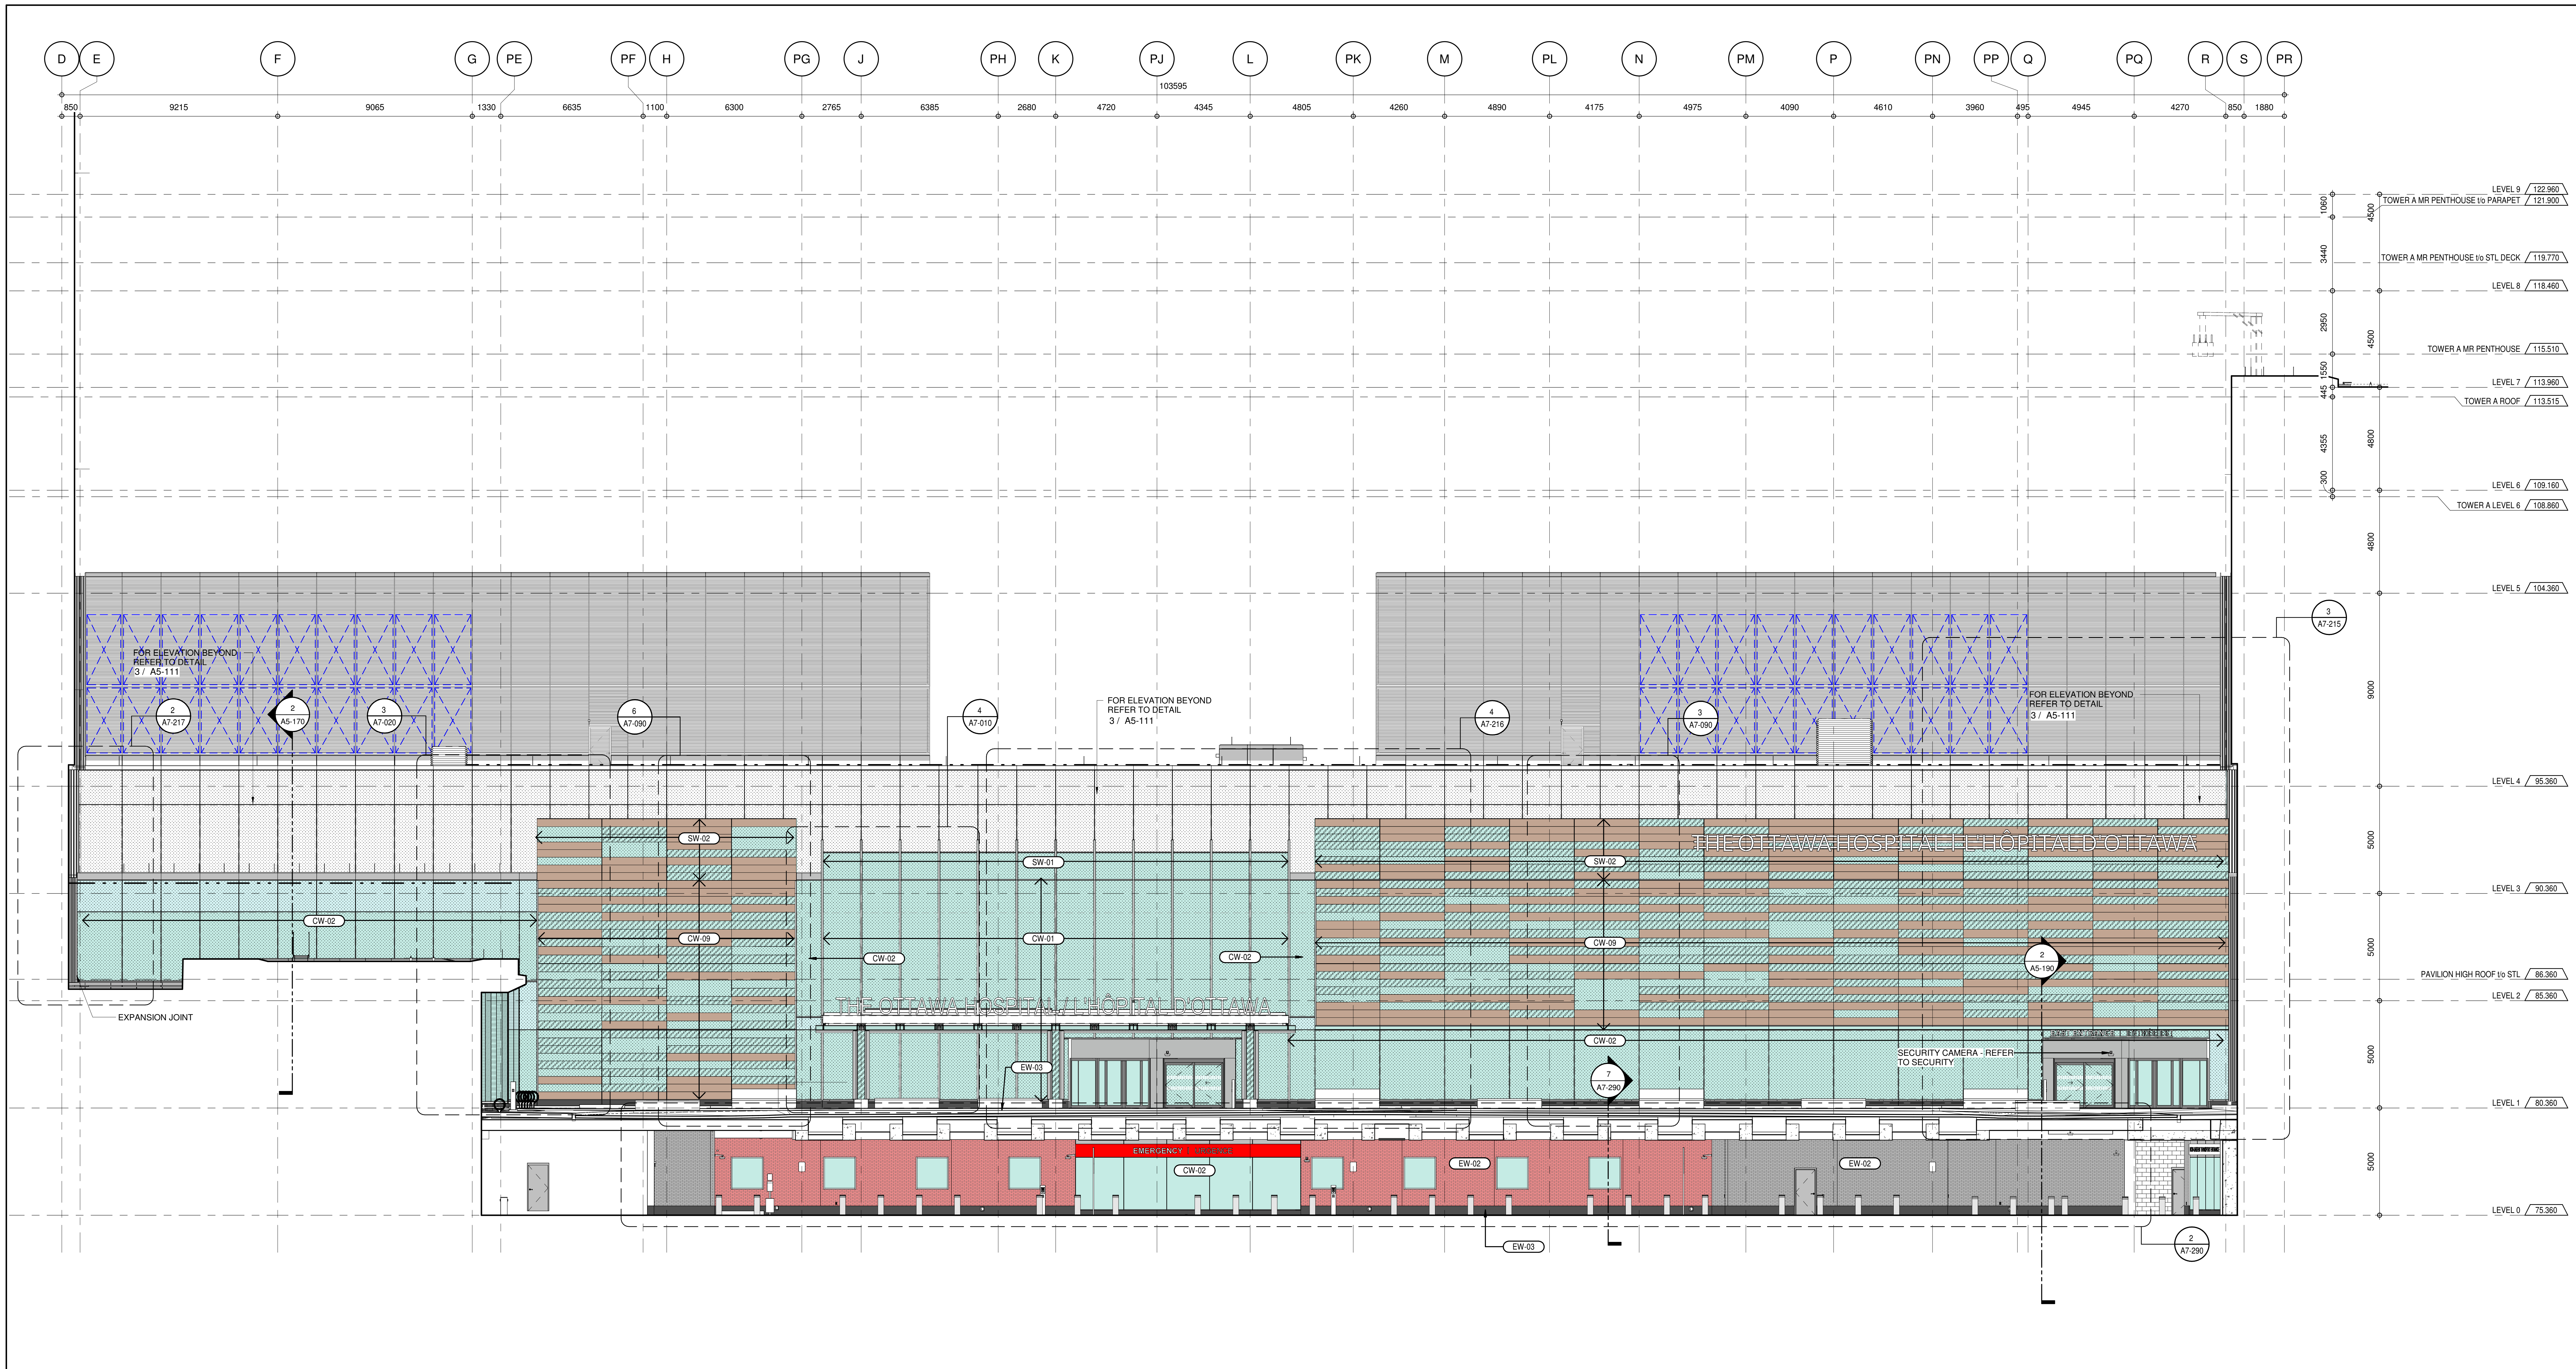

ELEVATION - NORTH TRUE ELEVATION PODIUM
A5-111
1:100

SEAN MOORE MCP, RPP
MANAGER, DEVELOPMENT REVIEW - WEST
PLANNING, INFRASTRUCTURE & ECONOMIC
DEVELOPMENT DEPARTMENT, CITY OF OTTAWA

APPROVED
By Sean Moore at 6:24 pm, Jun 11, 2026

File Number:
D07-12-26-0008 (Revision)
D07-12-22-0168 (Original)
Plan Number: 19424

PROJECT
THE OTTAWA HOSPITAL
NEW CAMPUS
DEVELOPMENT -
PHASE 4 MAIN HOSPITAL
BUILDING

900 CARLING AVE. OTTAWA, ONTARIO


CLIENT
The Ottawa Hospital | L'Hôpital d'Ottawa

Infrastructure Ontario

PCL CONSTRUCTION EllisDon

CLIENT PROJECT NO.
1070002

KEY PLAN
TRUE NORTH PROJECT NORTH

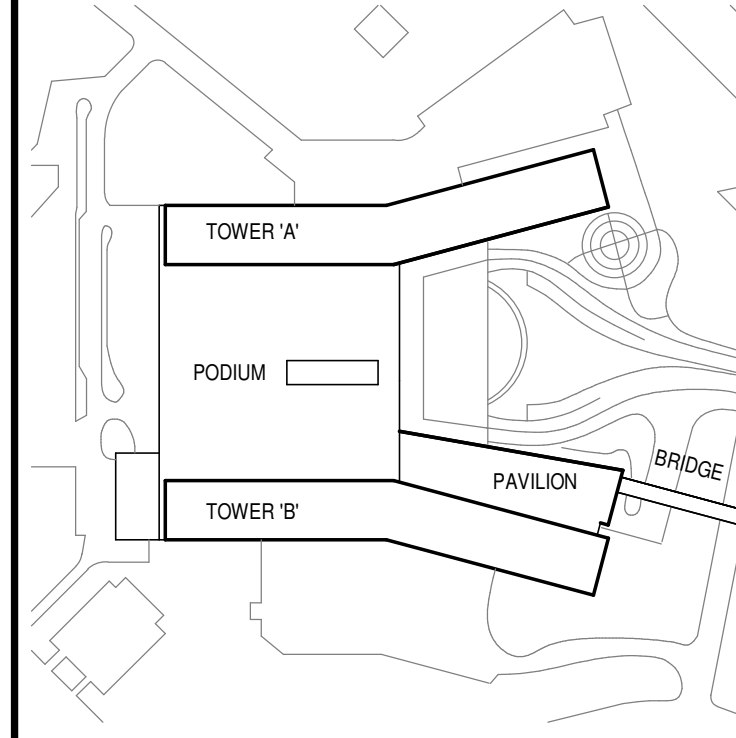

NO.	REVISIONS	DATE
01	ISSUED	2025-09-19
02	DESIGN BUILD BASELINE SUBMISSION	2026-03-05
03	DESIGN BUILD BASELINE SUBMISSION	2026-03-05
03 SITE PLAN CONTROL RESUBMISSION R2 2026-03-07
02 DESIGN BUILD BASELINE SUBMISSION 2026-03-05
01 95% DD SUBMISSION 2025-09-19
NO ISSUED

REVISIONS
DRAWING STATUS

NOT FOR CONSTRUCTION

DISCREPANCIES MUST BE REPORTED IMMEDIATELY TO THE ARCHITECT BEFORE PROCEEDING. ONLY FIGURED DIMENSIONS ARE TO BE USED. CONTRACTORS MUST CHECK ALL DIMENSIONS ON SITE. THIS DRAWING IS PROTECTED BY COPYRIGHT.

ALL DIMENSIONS ARE SHOWN IN METRIC.

AUTHOR

adamson ASSOCIATES ARCHITECTS
A Partnership of Corporations

PROJECT TEAM

DESIGN-BUILDER POLED A JOINT VENTURE
ARCHITECTURAL PARKIN ARCHITECTS LIMITED
2000 LAUREN PRATTE ARCHITECTS
ADAMSON ASSOCIATES ARCHITECTS
180 ARCHITECTS OTTAWA INC.

STRUCTURAL SHALIS OPEN CANADA INC.
BOUHLLETTE PARZEAU INC.

MECHANICAL H1 ANGUS & ASSOCIATES LTD.
SHALIS OPEN CANADA INC.

ELECTRICAL MULDER & BROWN INTERNATIONAL INC.

CIVIL WSP CANADA INC.

LANDSCAPE VERTICO DESIGN INC.
PWP LANDSCAPE ARCHITECTURE

BUILDING CODE LMDO BUILDING CODE CONSULTANTS LTD.

AUTHOR PROJECT NO.
2233-00

STAMP

STAMP

DRAWING TITLE
PARTIAL TRUE
ELEVATIONS NORTH

DRAWN AAA-PT CHECKED JM
SCALE AT 40° x 60° AS NOTED DATE 19 SEP 2025

GRAPHIC SCALE
SCALE IN METERS

DRAWING NO. REV. NO.

A5-111 03