


10% 10/11/2021 10:01 AM 10/11/2021 10:01 AM




ELEVATION - TOWER B WEST TRUE ELEVATION

3

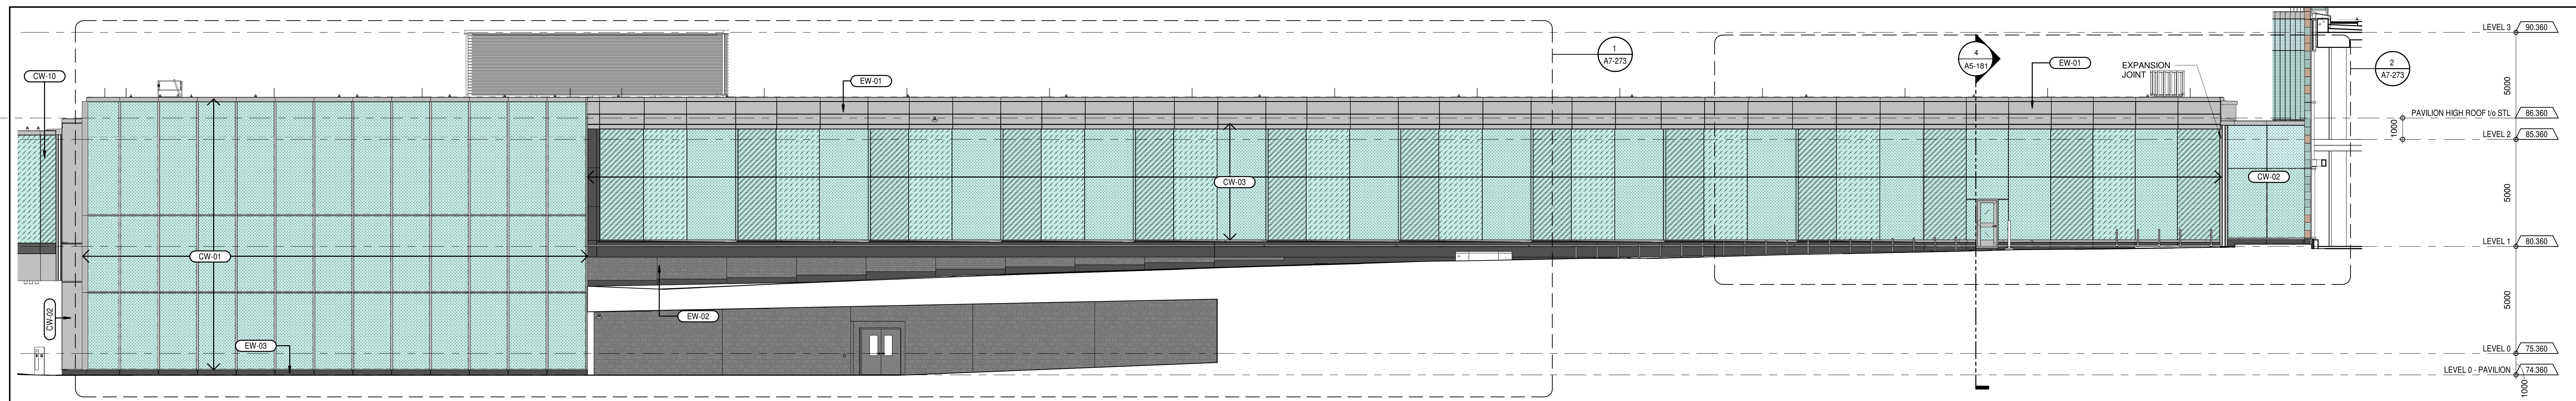

ELEVATION - PAVILION TRUE ELEVATION

2

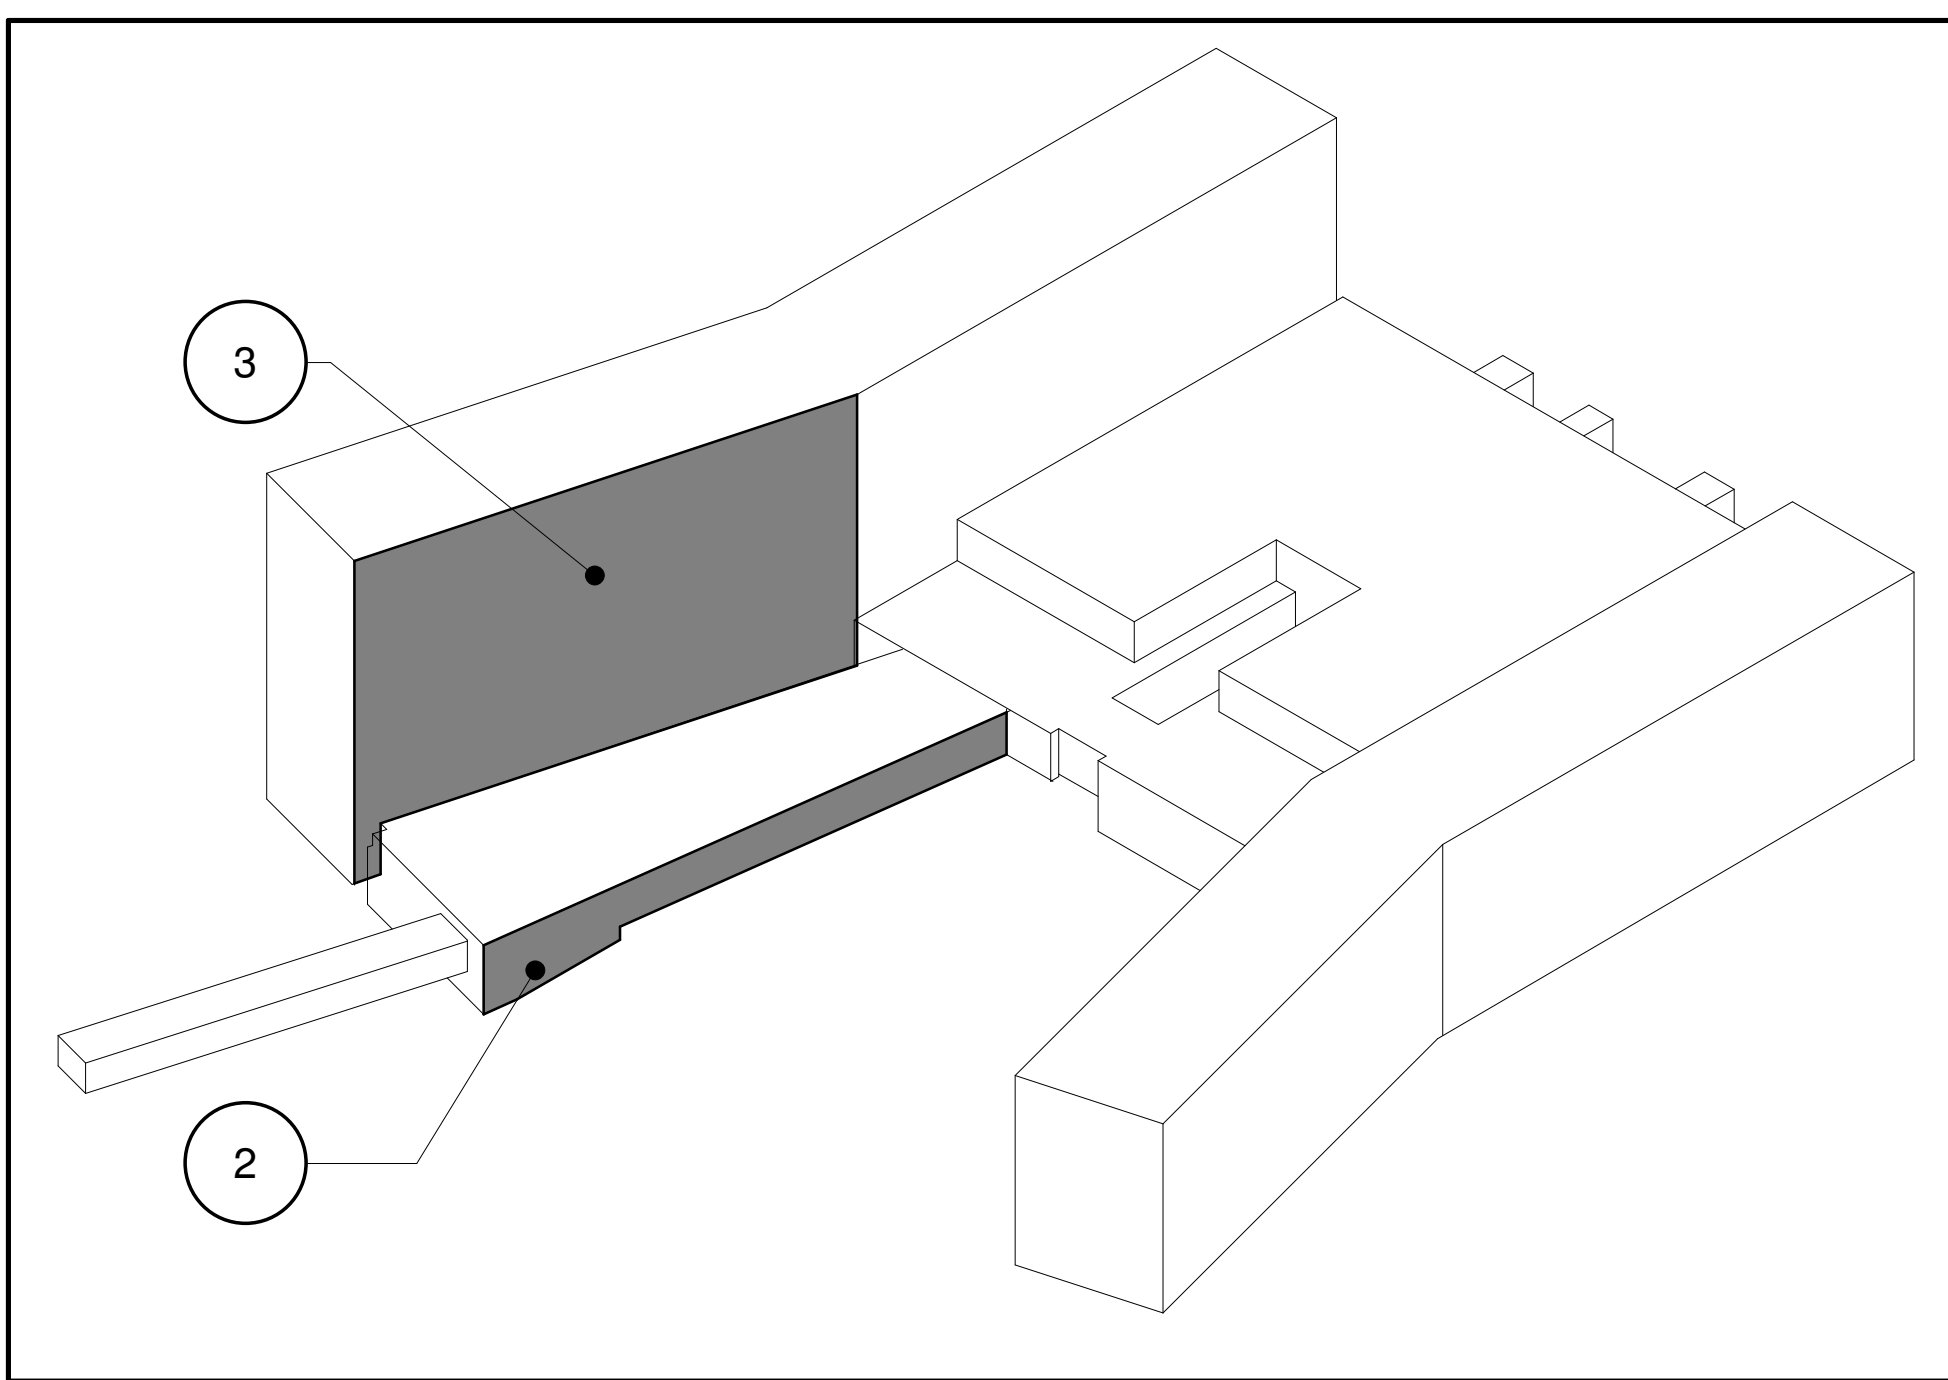

GENERAL NOTES

FOR GLASSING GENERAL NOTES, REFER TO A5-110

PROJECT
THE OTTAWA HOSPITAL
NEW CAMPUS
DEVELOPMENT -
PHASE 4 MAIN HOSPITAL
BUILDING

CLIENT
The Ottawa
Hospital | L'Hôpital
d'Ottawa


Infrastructure
Ontario

PCL
CONSTRUCTION

EllisDon

CLIENT PROJECT NO.
1070002

KEY PLAN
TRUE NORTH
PROJECT NORTH

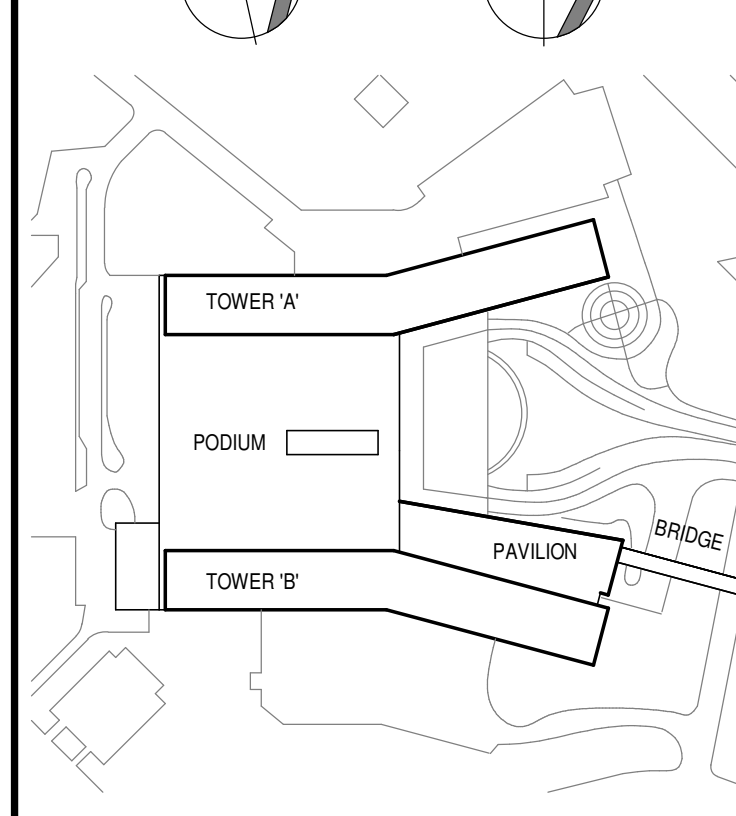

NO.	REVISIONS	DATE
01	03 SITE PLAN CONTROL RESUBMISSION R2	2026-03-27
02	02 DESIGN BUILD BASELINE SUBMISSION	2026-03-09
03	01 95% DD SUBMISSION	2025-09-19
04	ISSUED	

DRAWING STATUS
NOT FOR CONSTRUCTION

DISCREPANCIES MUST BE REPORTED IMMEDIATELY TO THE
ARCHITECT BEFORE PROCEEDING.
ONLY FIGURED DIMENSIONS ARE TO BE USED. CONTRACTORS
MUST CHECK ALL DIMENSIONS ON SITE. THIS DRAWING IS
PROTECTED BY COPYRIGHT.

ALL DIMENSIONS ARE SHOWN IN METRIC.

AUTHOR

adamson
ASSOCIATES | ARCHITECTS
A Partnership of Corporations

PROJECT TEAM

DESIGN-BUILDER POLED A JOINT VENTURE
ARCHITECTURAL PARKIN ARCHITECTS LIMITED
JOHN LAMARIE PRATTE ARCHITECTS
ADAMSON ASSOCIATES ARCHITECTS
BIO ARCHITECTS OTTAWA INC.

STRUCTURAL
SHLAS OBEREN CANADA INC.
BOUHLLETTE PARIZEAU INC.

MECHANICAL
H+H ANGUS & ASSOCIATES LTD.
SHLAS OBEREN CANADA INC.

ELECTRICAL
MILNER'S BRYAN INTERNATIONAL INC.

CIVIL
WSP CANADA INC.

LANDSCAPE
VERTECOLO DESIGN INC.
PWP LANDSCAPE ARCHITECTURE

BUILDING CODE
LMGO BUILDING CODE CONSULTANTS LTD.

AUTHOR PROJECT NO.
2233-00

STAMP

STAMP

DRAWING TITLE

PARTIAL TRUE
ELEVATIONS TOWER B
AND PAVILION WEST

DRAWN

AAA-PT

CHECKED
JM

SCALE AT 40" x 60"

AS NOTED

DATE
19 SEP 2025

GRAPHIC SCALE

SCALE IN METERS

DRAWING NO.
A5-161

REV NO.
03

File Number:
D07-12-26-0008 (Revision)
D07-12-22-0168 (Original)
Plan Number: 19424

APPROVED
By Sean Moore at 6:28 pm, Jun 11, 2026

SEAN MOORE MCIP, RPP
MANAGER, DEVELOPMENT REVIEW - WEST
PLANNING, INFRASTRUCTURE & ECONOMIC
DEVELOPMENT DEPARTMENT, CITY OF OTTAWA

PLOT DATE: 2026-06-26 15:34 PM