



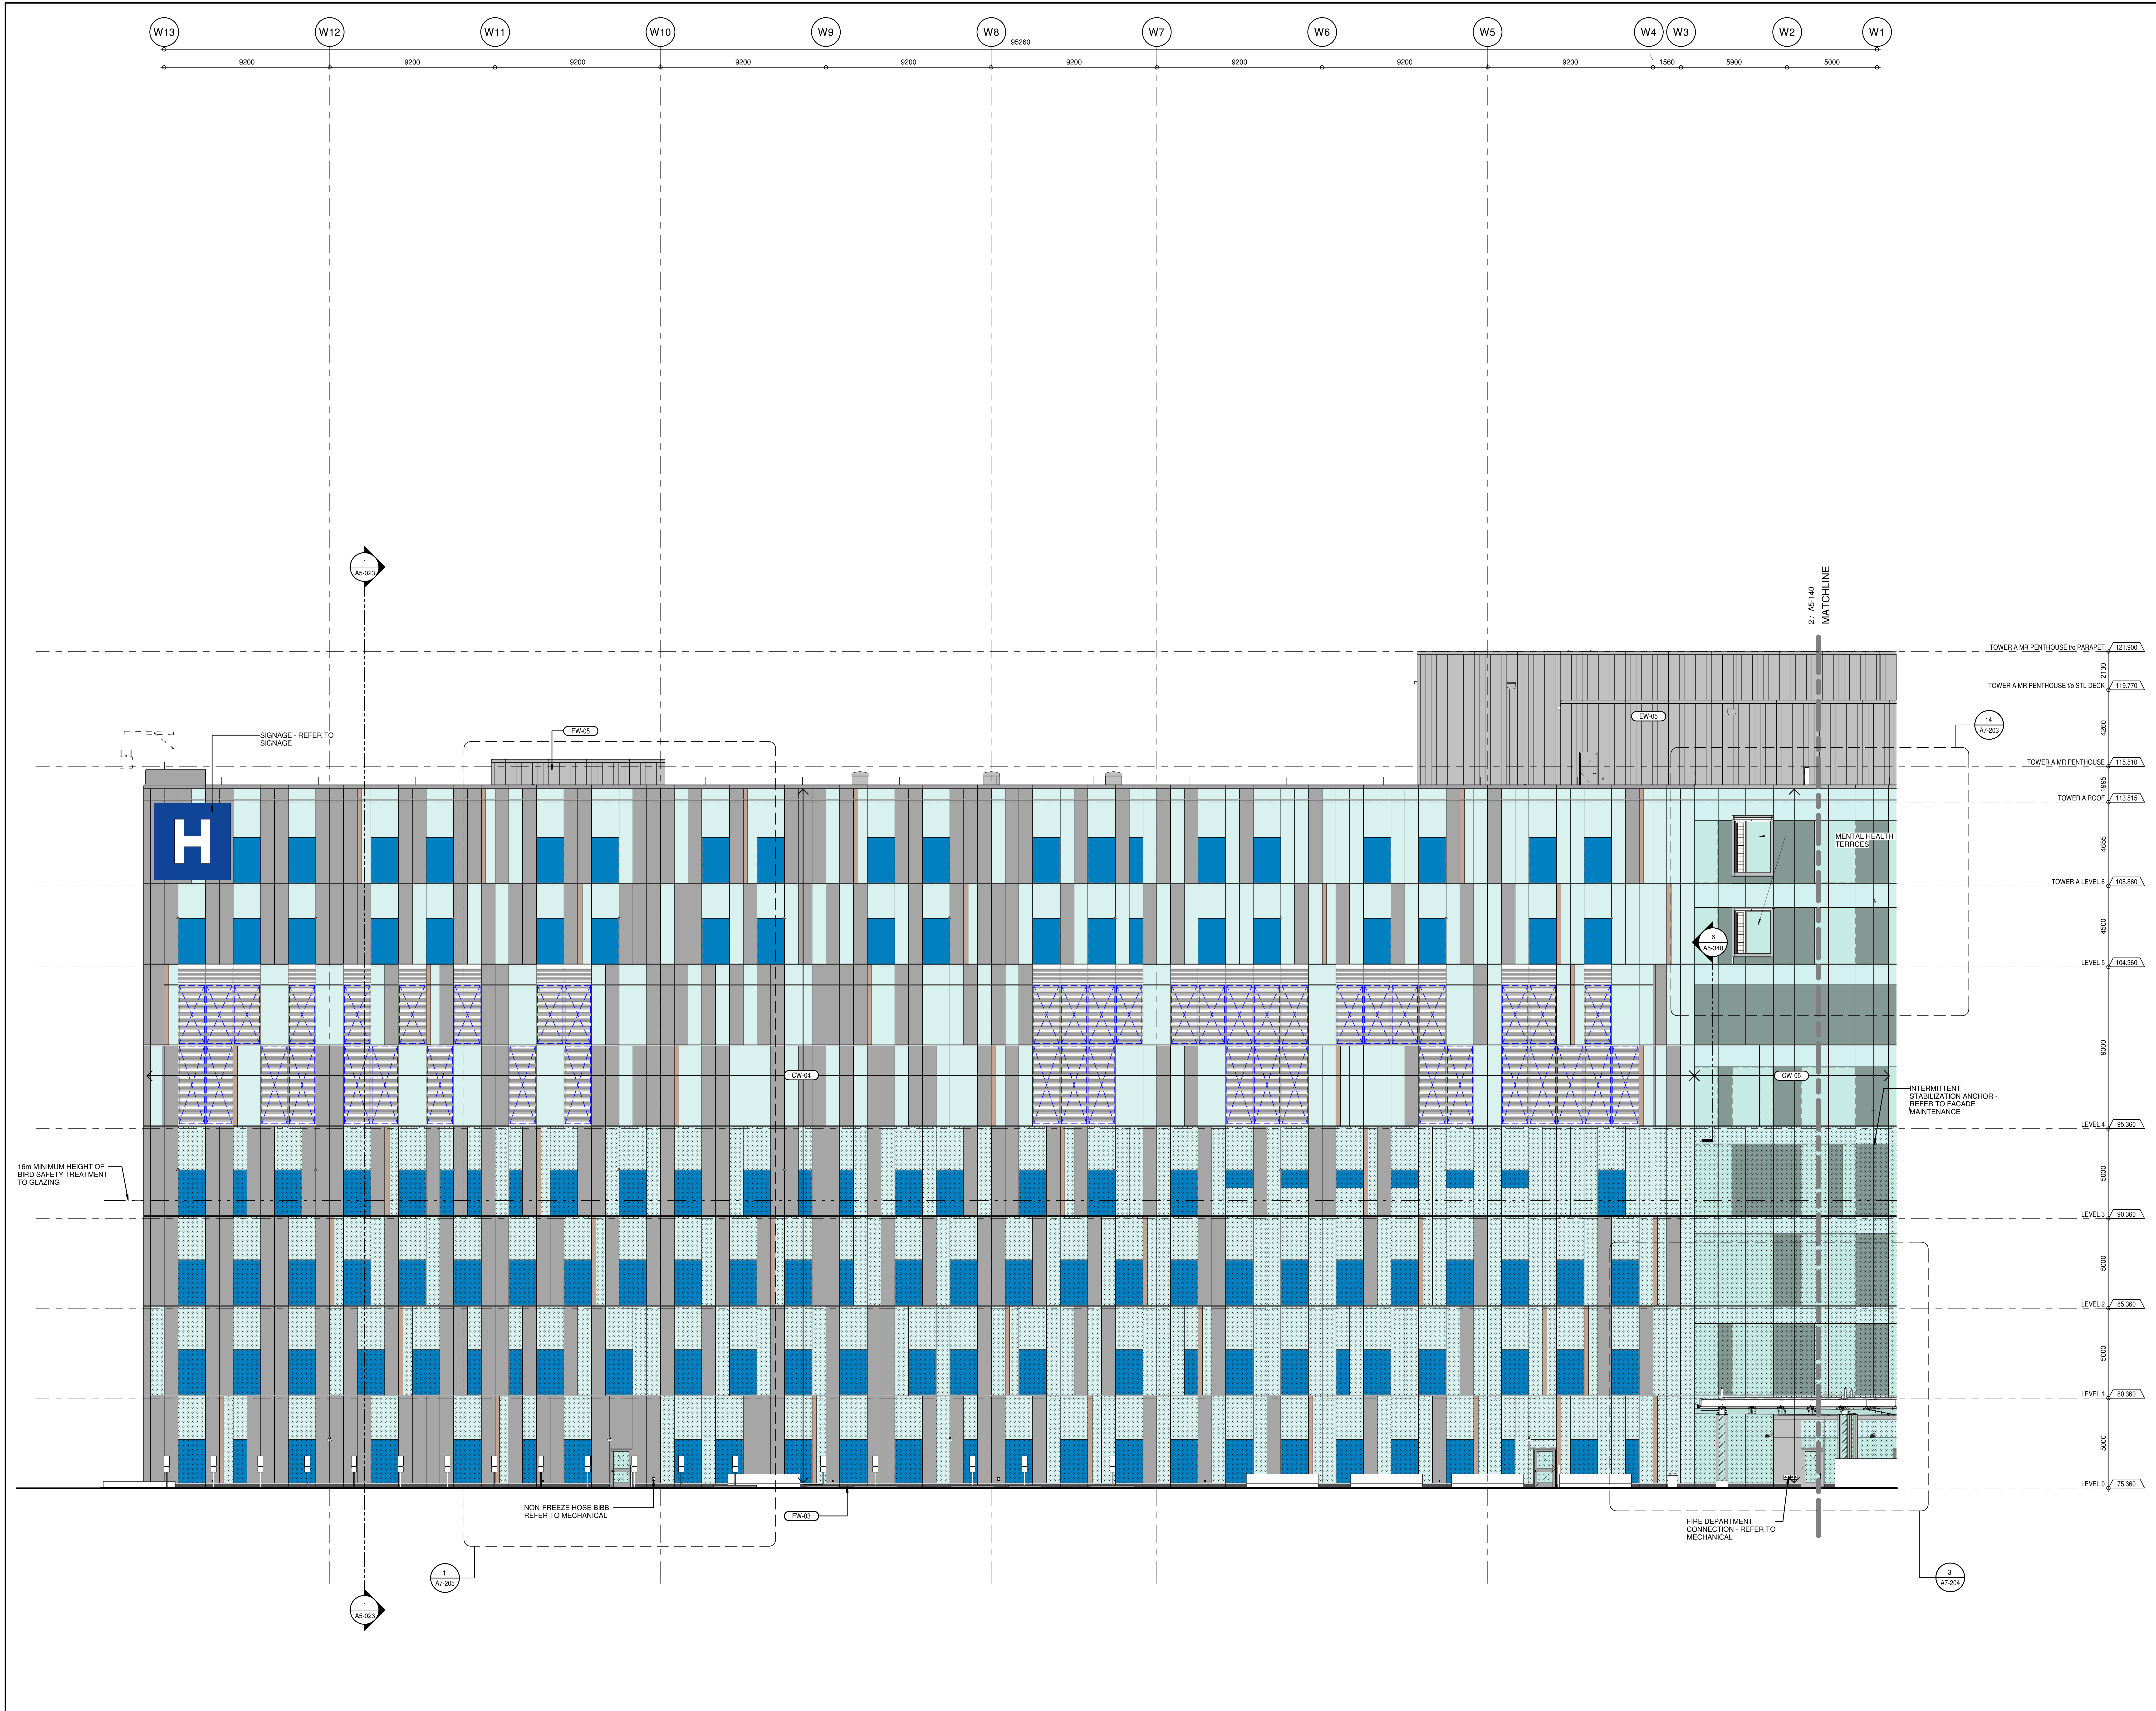

ELEVATION - WEST TRUE ELEVATION TOWER A
AS-140
1:100

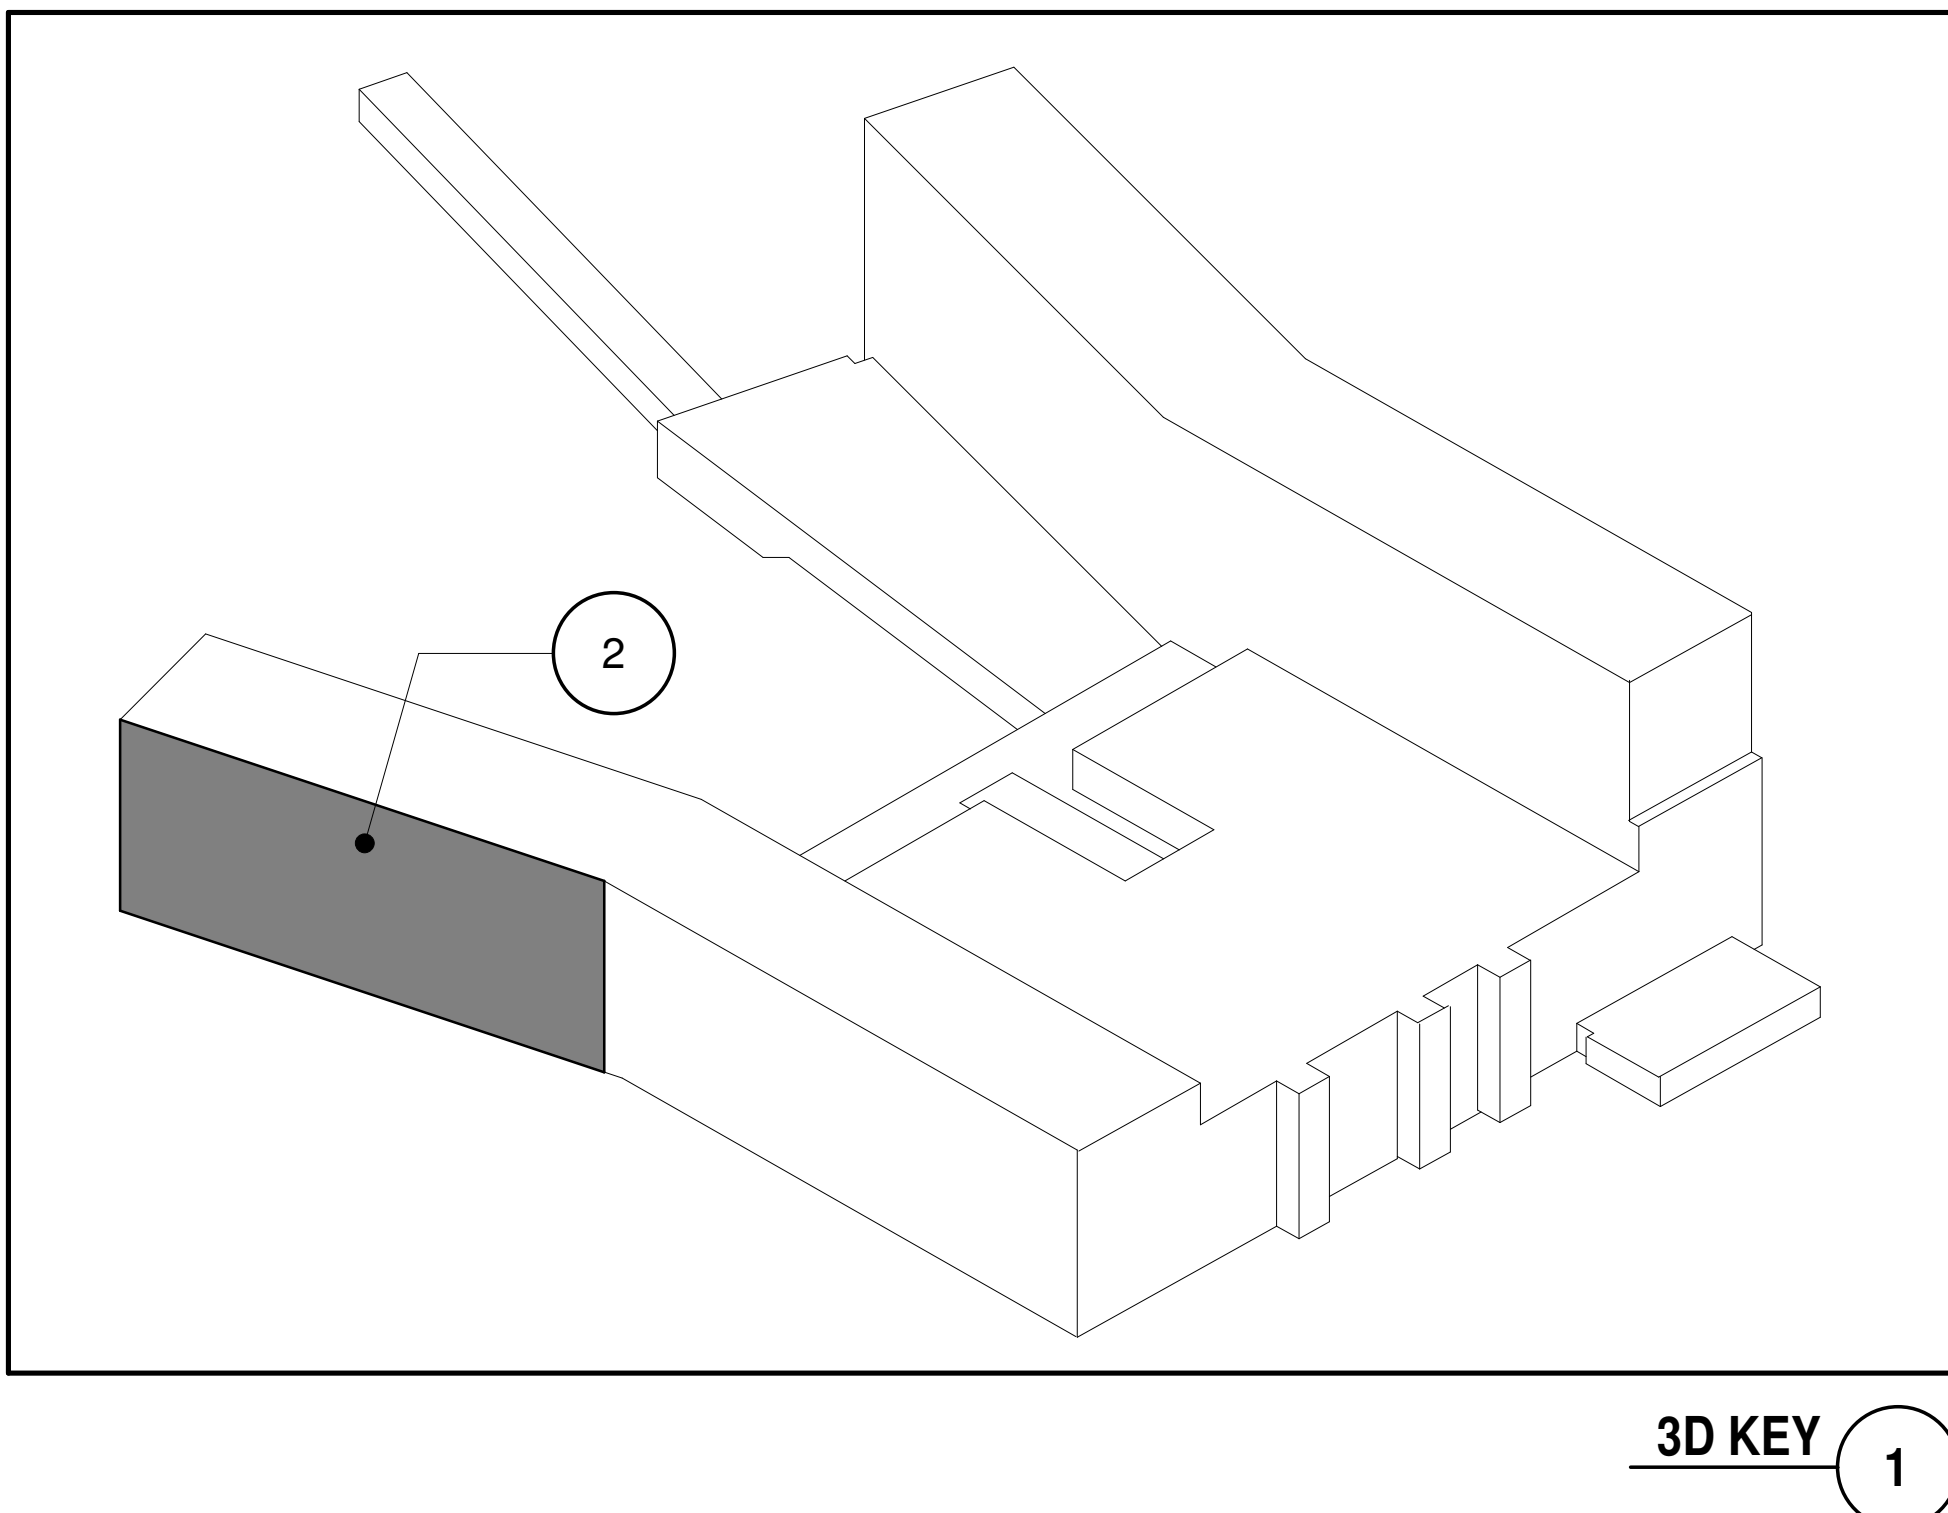

GENERAL NOTES

FOR CLADDING GENERAL NOTES, REFER TO AS-110

SM
SEAN MOORE MCP, RPP
MANAGER, DEVELOPMENT REVIEW - WEST
PLANNING, INFRASTRUCTURE & ECONOMIC
DEVELOPMENT DEPARTMENT, CITY OF OTTAWA

APPROVED
By Sean Moore at 6:26 pm, Jun 11, 2026

File Number:
D07-12-26-0008 (Revision)
D07-12-22-0168 (Original)
Plan Number: 19424


PROJECT
THE OTTAWA HOSPITAL
NEW CAMPUS
DEVELOPMENT -
PHASE 4 MAIN HOSPITAL
BUILDING

CLIENT
The Ottawa Hospital | L'Hôpital d'Ottawa

Infrastructure Ontario

PCL CONSTRUCTION EllisDon

CLIENT PROJECT NO.
1070002

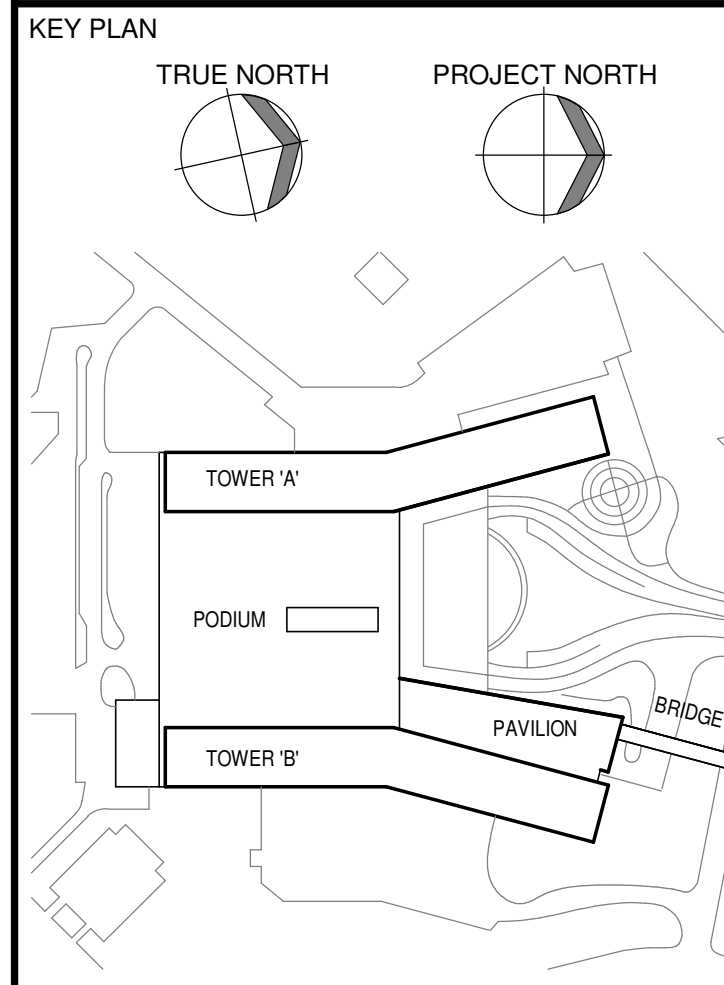

03 "SITE PLAN CONTROL RESUBMISSION R2" 2026-03-27
02 "DESIGN BUILD BASELINE SUBMISSION" 2026-03-05
01 "95% DD SUBMISSION" 2025-09-19
NO ISSUED DATE

REVISIONS
DRAWING STATUS
NOT FOR CONSTRUCTION

DISCREPANCIES MUST BE REPORTED IMMEDIATELY TO THE ARCHITECT BEFORE PROCEEDING. ONLY FIGURED DIMENSIONS ARE TO BE USED. CONTRACTORS MUST CHECK ALL DIMENSIONS ON SITE. THIS DRAWING IS PROTECTED BY COPYRIGHT.

ALL DIMENSIONS ARE SHOWN IN METRIC.

AUTHOR

adamson ASSOCIATES ARCHITECTS
A Partnership of Corporations

PROJECT TEAM

DESIGN-BUILDER: PCL & JOINT VENTURE
ARCHITECTURAL: PARKIN ARCHITECTS LIMITED, JODIN LAWRENCE PRATT ARCHITECTS, ADAMSON ASSOCIATES ARCHITECTS, BBO ARCHITECTS & OTTAWA INC.

STRUCTURAL: SHLAS OFFER CANADA INC., BOUTHELLETTE PARIZEAU INC.

MECHANICAL: H&I ANGUS & ASSOCIATES LTD., SHLAS OFFER CANADA INC.

ELECTRICAL: MULDER & BROWN INTERNATIONAL INC., WSP CANADA INC.

CIVIL: VETTECH DESIGN INC., PWP LANDSCAPE ARCHITECTURE

BUILDING CODE: LMDO BUILDING CODE CONSULTANTS LTD.

AUTHOR PROJECT NO.
2233-00

STAMP

DRAWING TITLE
PARTIAL TRUE ELEVATIONS WEST

DRAWN: AAA-PT CHECKED: JM

SCALE: AT 40" x 60" AS NOTED DATE: 19 SEP 2025

GRAPHIC SCALE: 0 10 20 30 40 50 60 70 80 90 100 SCALE IN METERS

DRAWING NO. A5-141 REV. NO. 03