
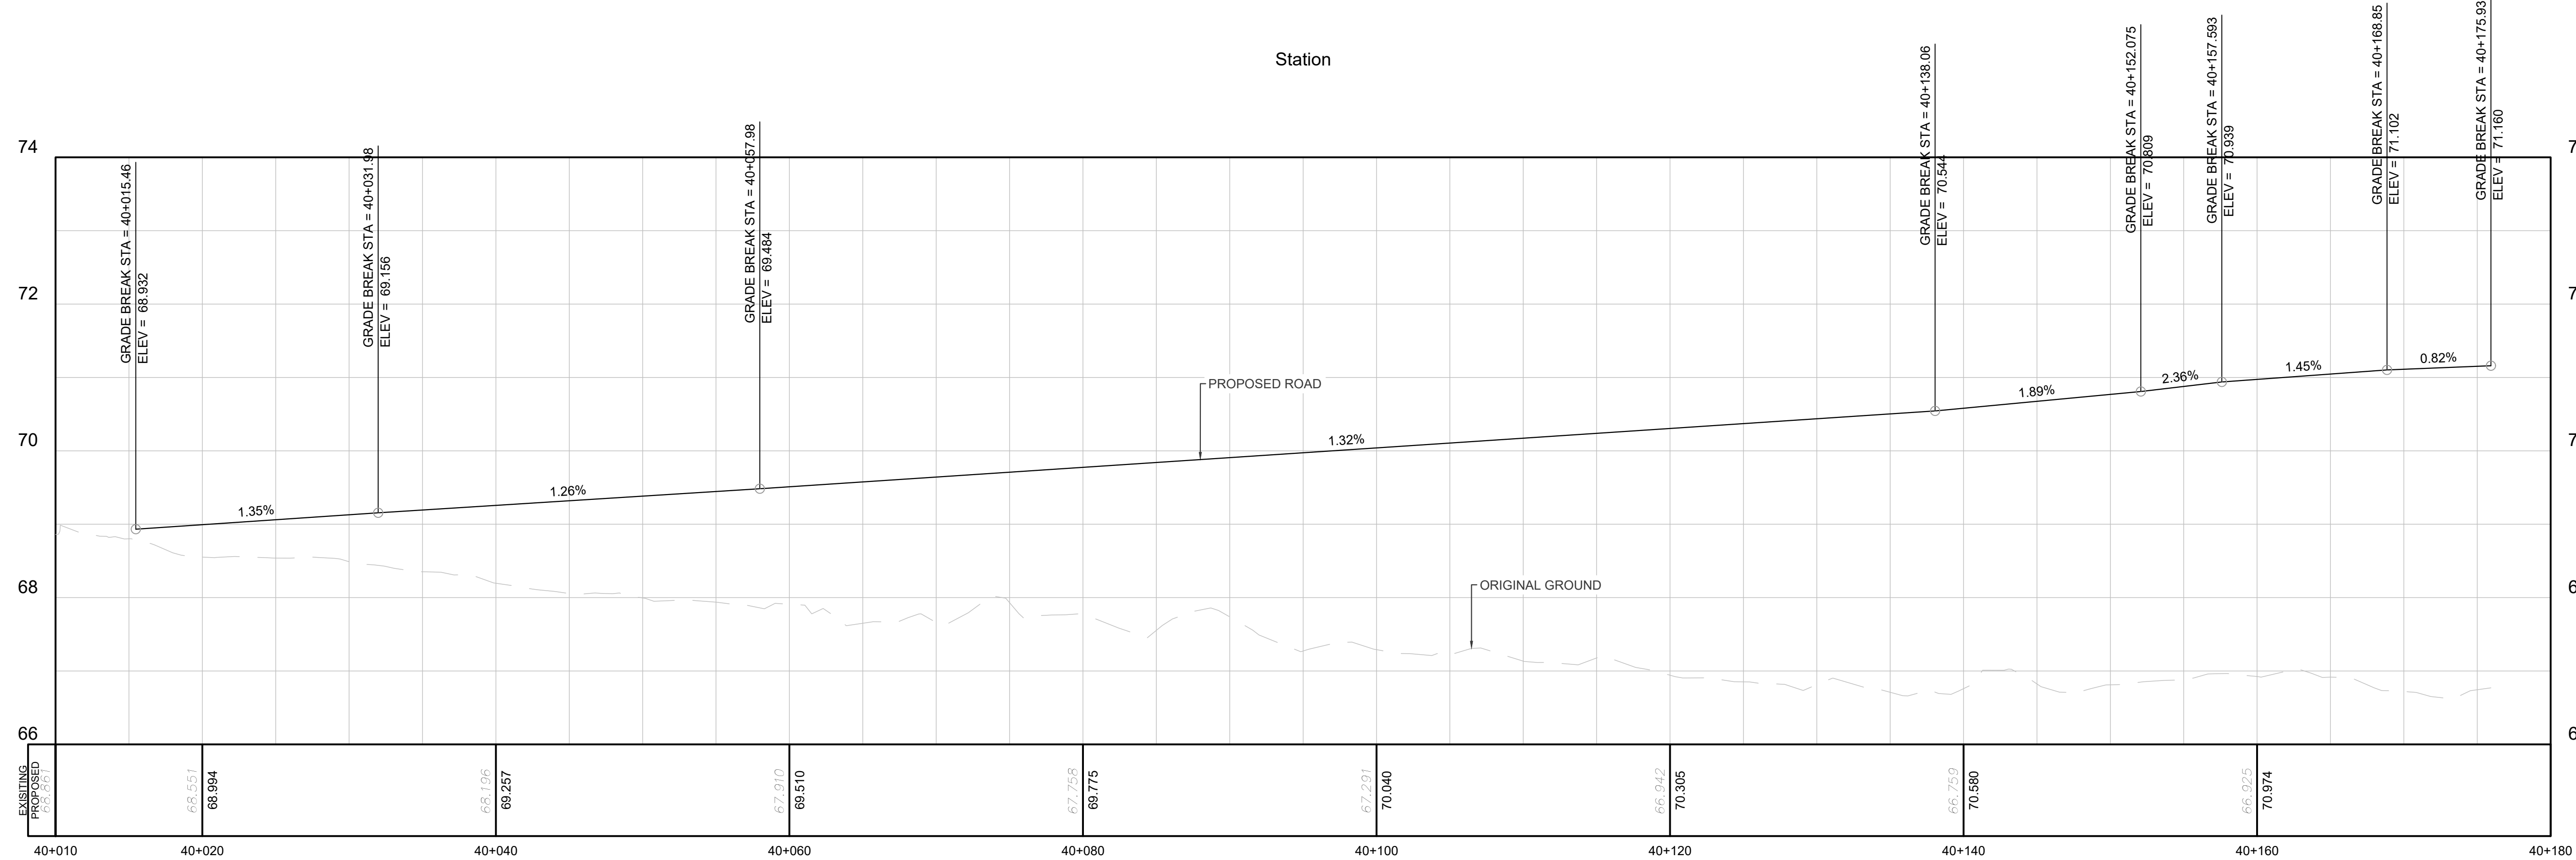


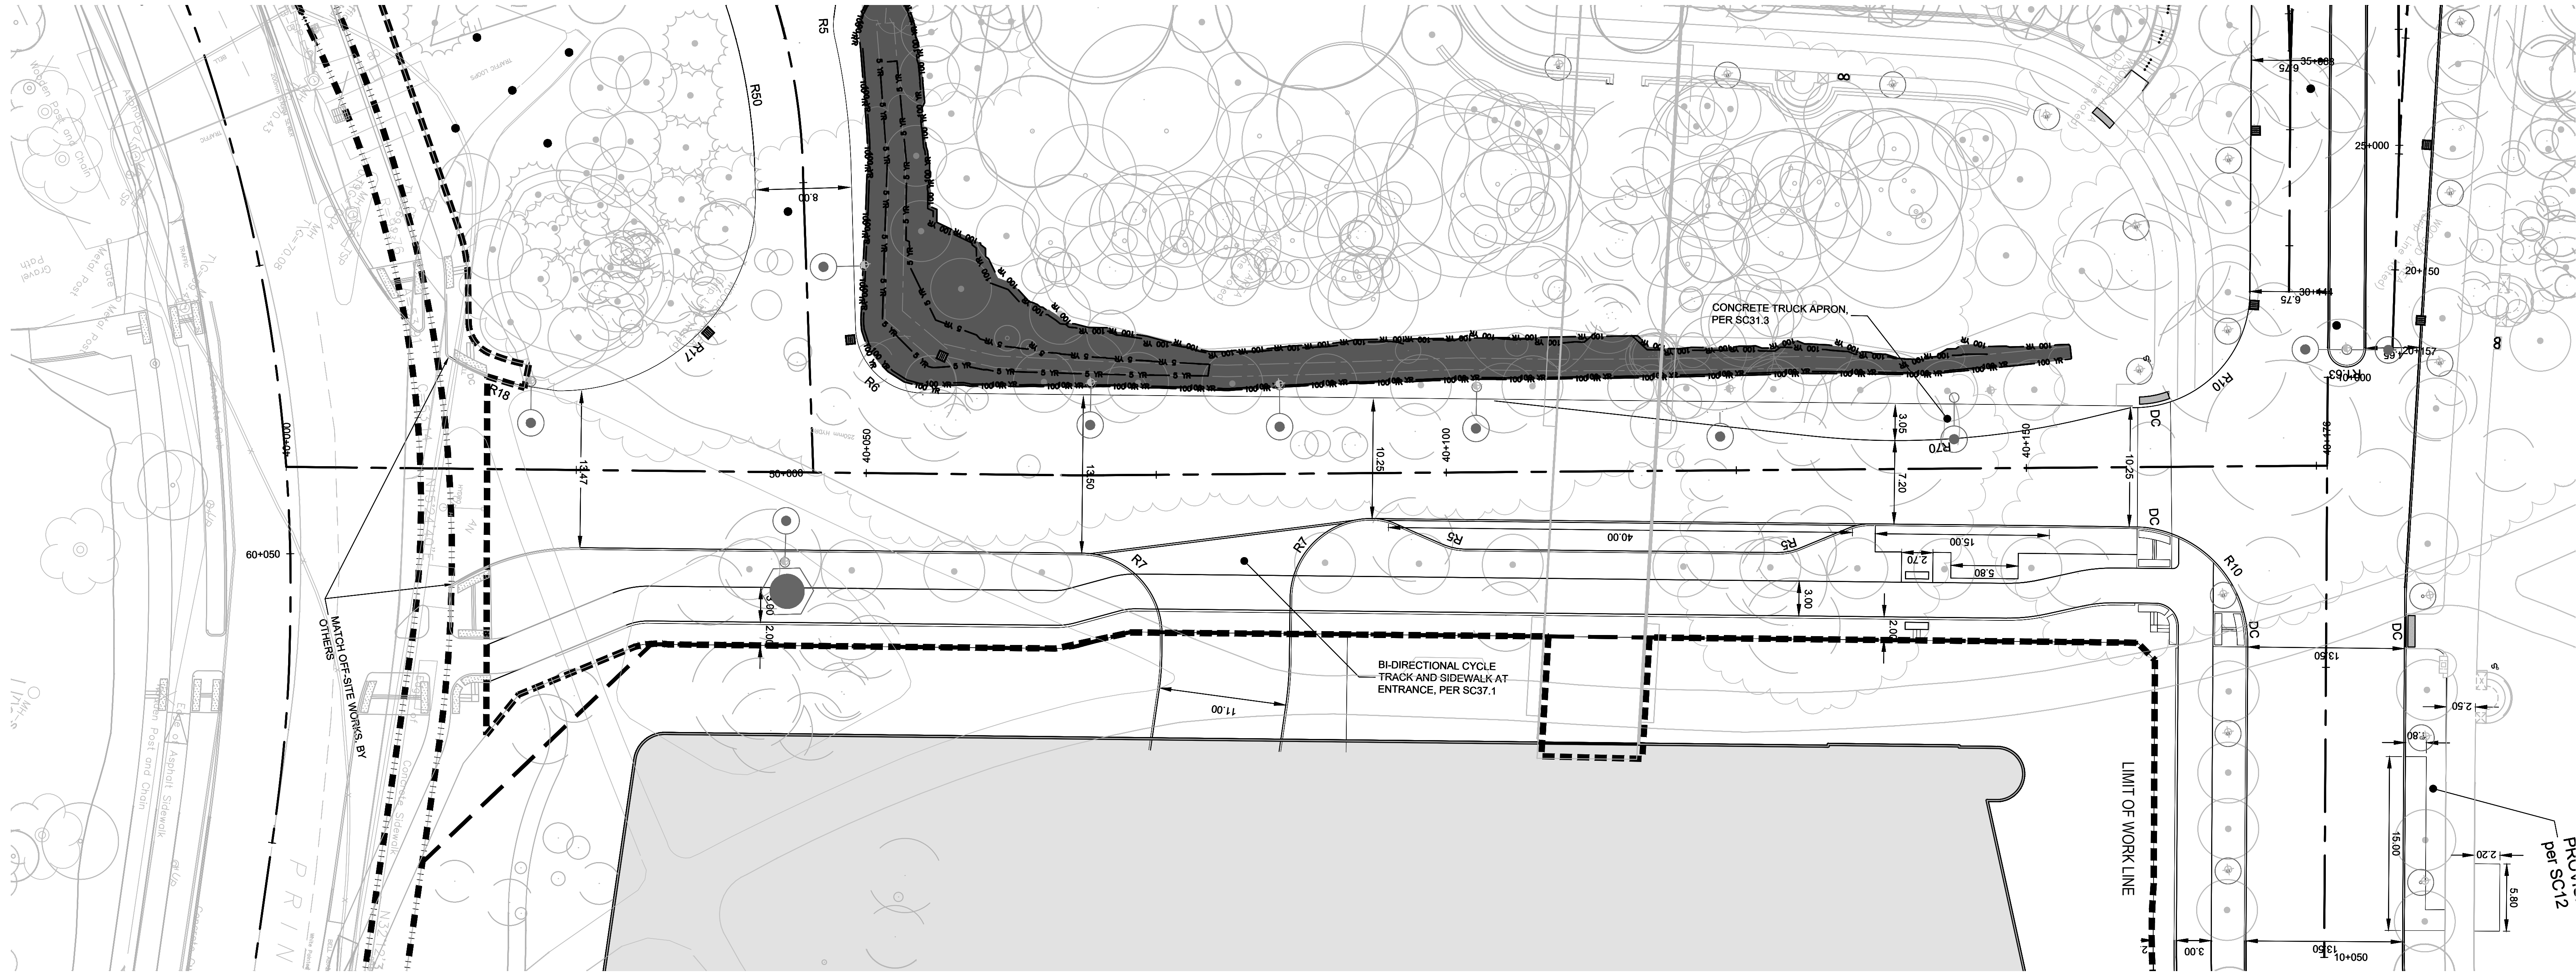

SM
SEAN MOORE MCIP, RPP
MANAGER, DEVELOPMENT REVIEW - WEST
PLANNING, INFRASTRUCTURE & ECONOMIC
DEVELOPMENT DEPARTMENT, CITY OF OTTAWA

APPROVED
By Sean Moore at 6:33 pm, Jun 11, 2026

File Number:
D07-12-26-0008 (Revision)
D07-12-22-0168 (Original)
Plan Number: 19424

PROJECT

THE OTTAWA HOSPITAL
NEW CAMPUS
DEVELOPMENT -
PHASE 4 MAIN HOSPITAL
BUILDING

900 CARLING AVE. OTTAWA, ONTARIO

CLIENT

The Ottawa
Hospital

L'Hôpital
d'Ottawa

CONSTRUCTION

Infrastructure
Ontario

PCL

EllisDon

CLIENT PROJECT NO.

1070002

KEY PLAN

TRUE NORTH

PROJECT NORTH

REVISIONS

NO.	ISSUED FOR ADOPT READINESS	DATE
01	ISSUED FOR ADOPT READINESS	2025-01-28
02	35% DD SUBMISSION	2025-06-05
03	80% DD SUBMISSION	2025-06-05
04	SITE PLAN CONTROL, RESUBMISSION	2025-06-05
05	95% DD SUBMISSION	2025-06-05
06	SITE PLAN CONTROL, RESUBMISSION	2025-01-28
07	FOUNDATION PERMIT SUBMISSION	2025-01-12
08	DESIGN-BUILD BASELINE SUBMISSION	2025-03-05
09	SITE PLAN CONTROL, RESUBMISSION R2	2026-03-27

DRAWING STATUS

NOT FOR CONSTRUCTION

DISCREPANCIES MUST BE REPORTED IMMEDIATELY TO THE ARCHITECT BEFORE PROCEEDING. ONLY FIGURED DIMENSIONS ARE TO BE USED. CONTRACTORS MUST CHECK ALL DIMENSIONS ON SITE. THIS DRAWING IS PROTECTED BY COPYRIGHT.

ALL DIMENSIONS ARE SHOWN IN METRIC.

AUTHOR

PROJECT TEAM

DESIGN-BUILDER

POLED, A JOINT VENTURE

ARCHITECTURAL

PARRON ARCHITECTS LIMITED
JODON LAMARIE PRATTE ARCHITECTES
ADAMSON ASSOCIATES ARCHITECTS
888 ARCHITECTS OTTAWA INC.

STRUCTURAL

SALAS OBEREN CANADA INC.
BOUHELLETTE PANGDAU INC.

MECHANICAL

H&H ANGUS & ASSOCIATES LTD.
SALAS OBEREN CANADA INC.

ELECTRICAL

MULVEY & BERNARD INTERNATIONAL INC.
WSP CANADA INC.

CIVIL

WSP CANADA INC.

LANDSCAPE

VERTIGO DESIGN INC.
PWP LANDSCAPE ARCHITECTURE

BUILDING CODE

LMDO BUILDING CODE CONSULTANTS LTD.

AUTHOR PROJECT NO.

CA0027758.0-51

STAMP

STAMP

DRAWING TITLE

PLAN AND PROFILES
ROAD B

DRAWN

M. HUNDERMARK

CHECKED

C. GRAHAM

SCALE AT 47' x 60"

1:250

DATE

2024-02-26

GRAPHIC SCALE

0m 5m 10m 20m

DRAWING NO.

T5-551

REV NO.

09