
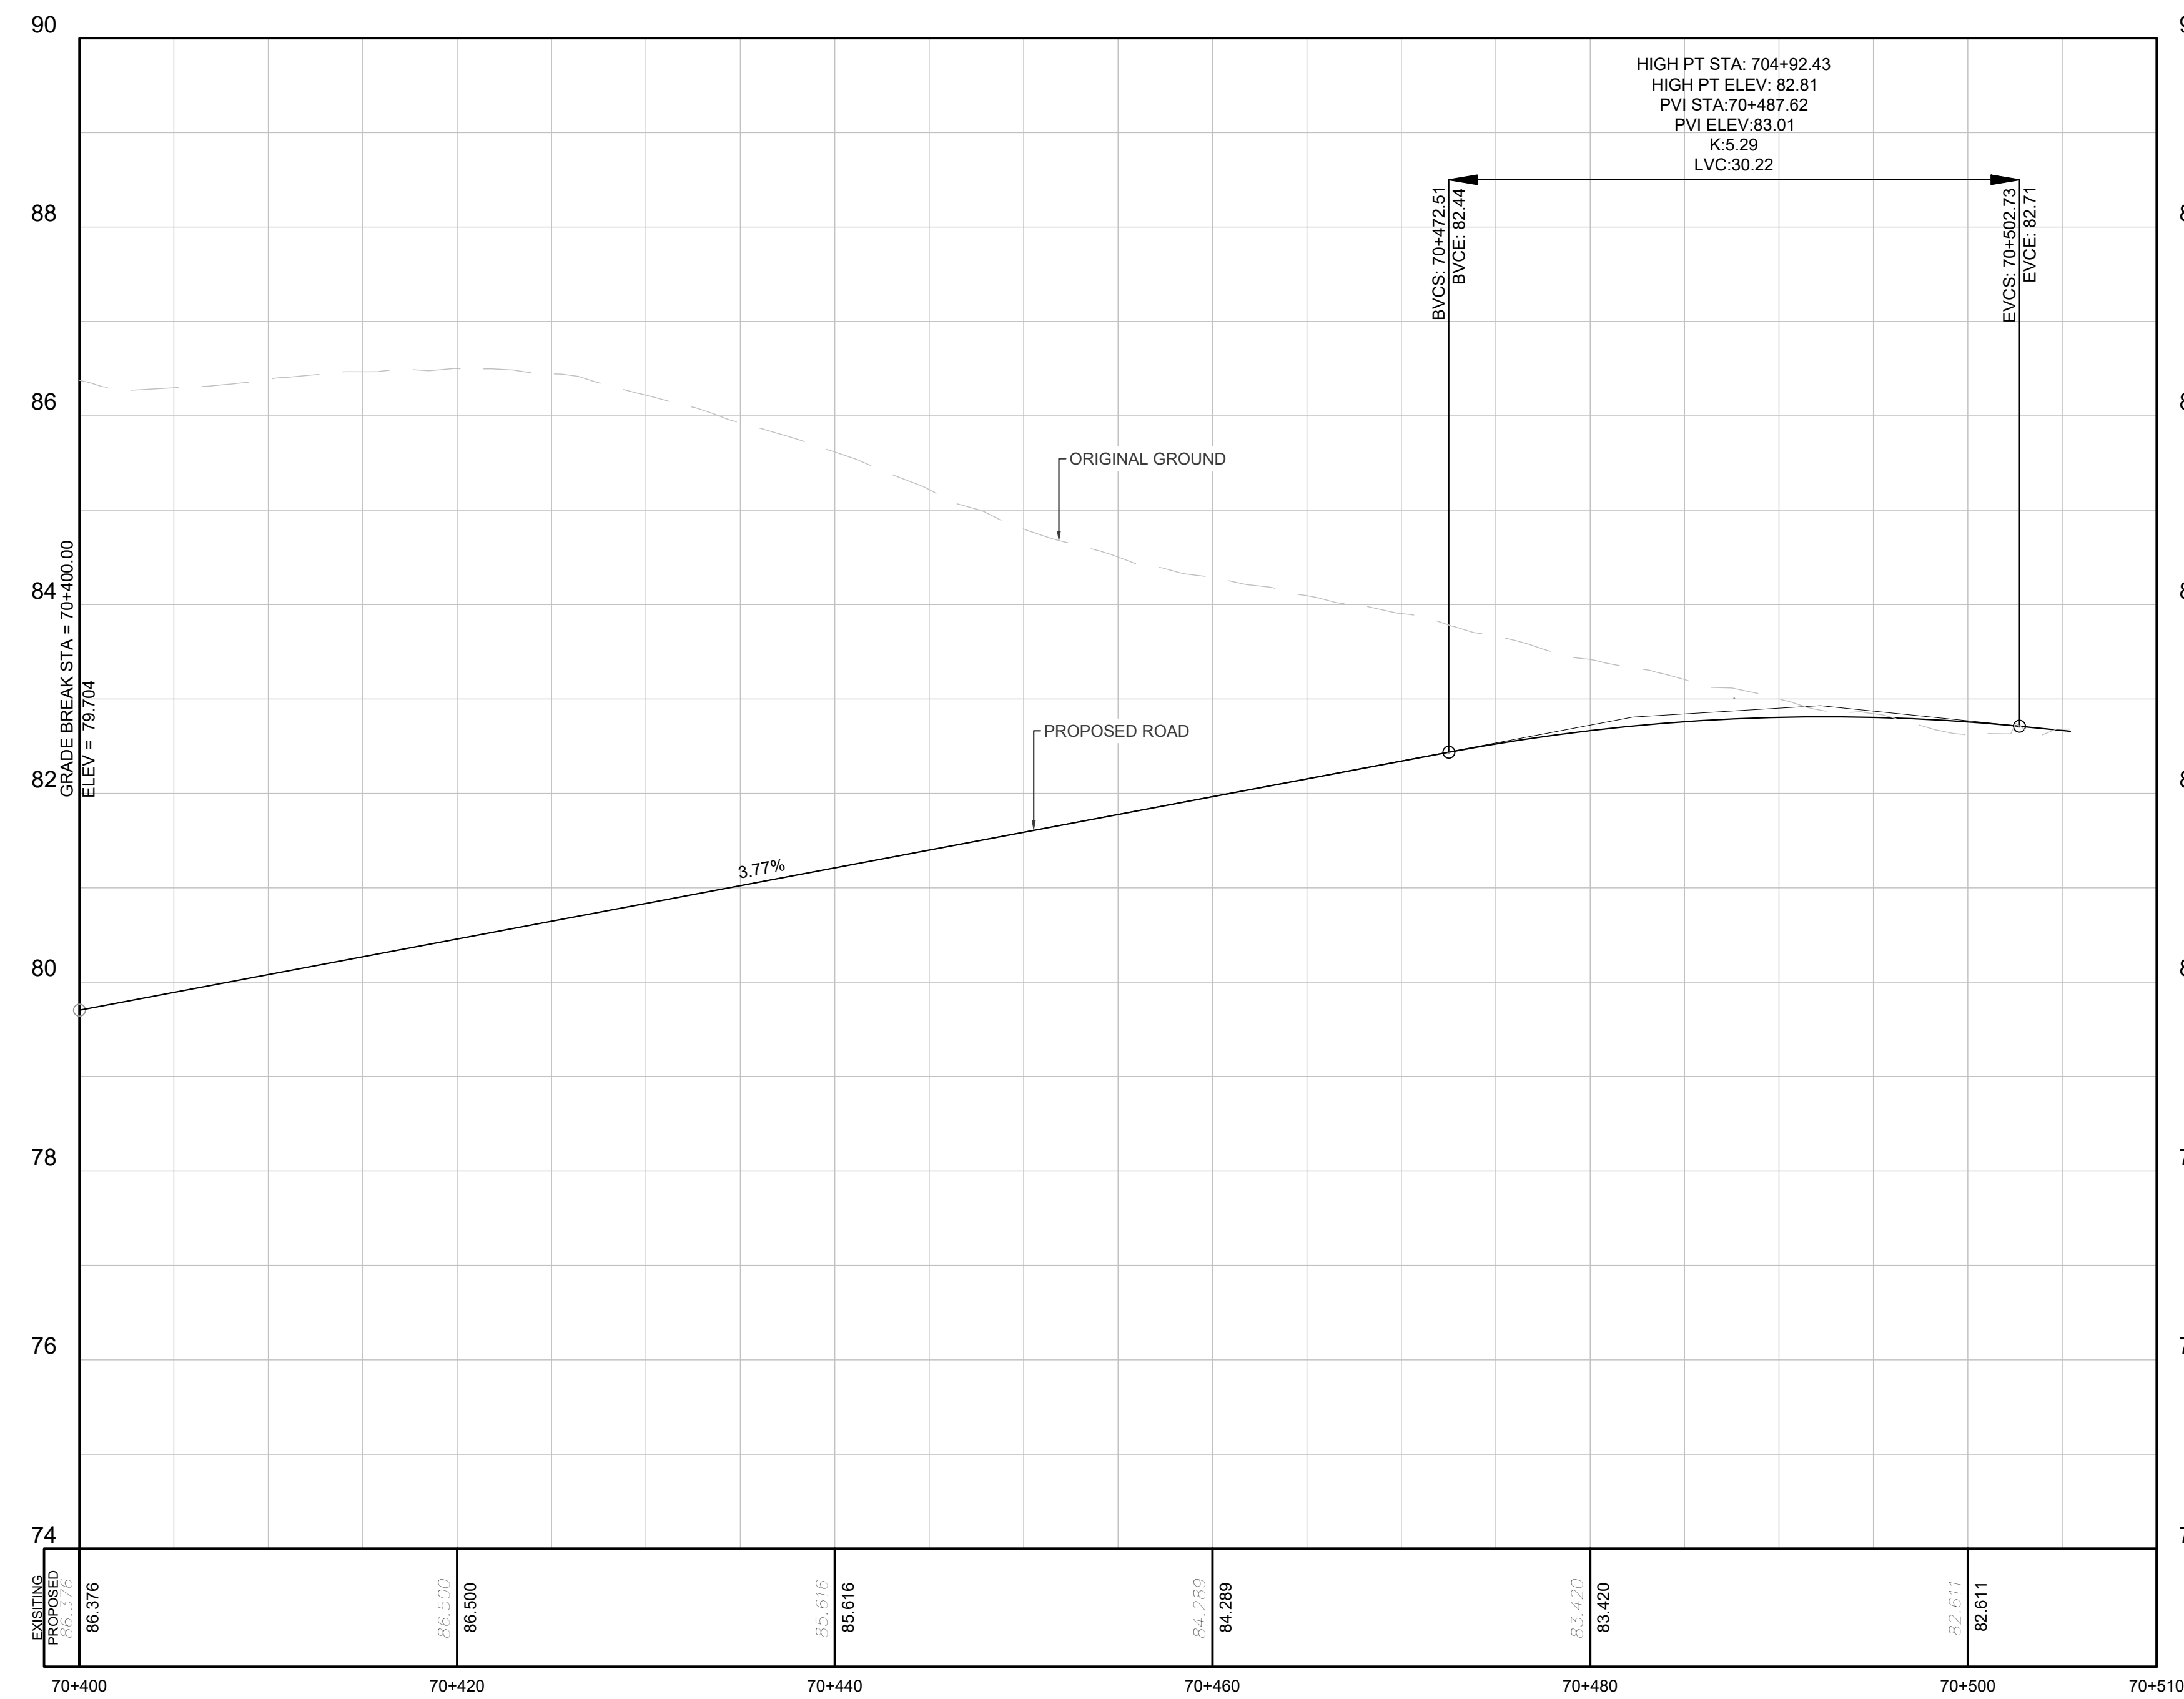
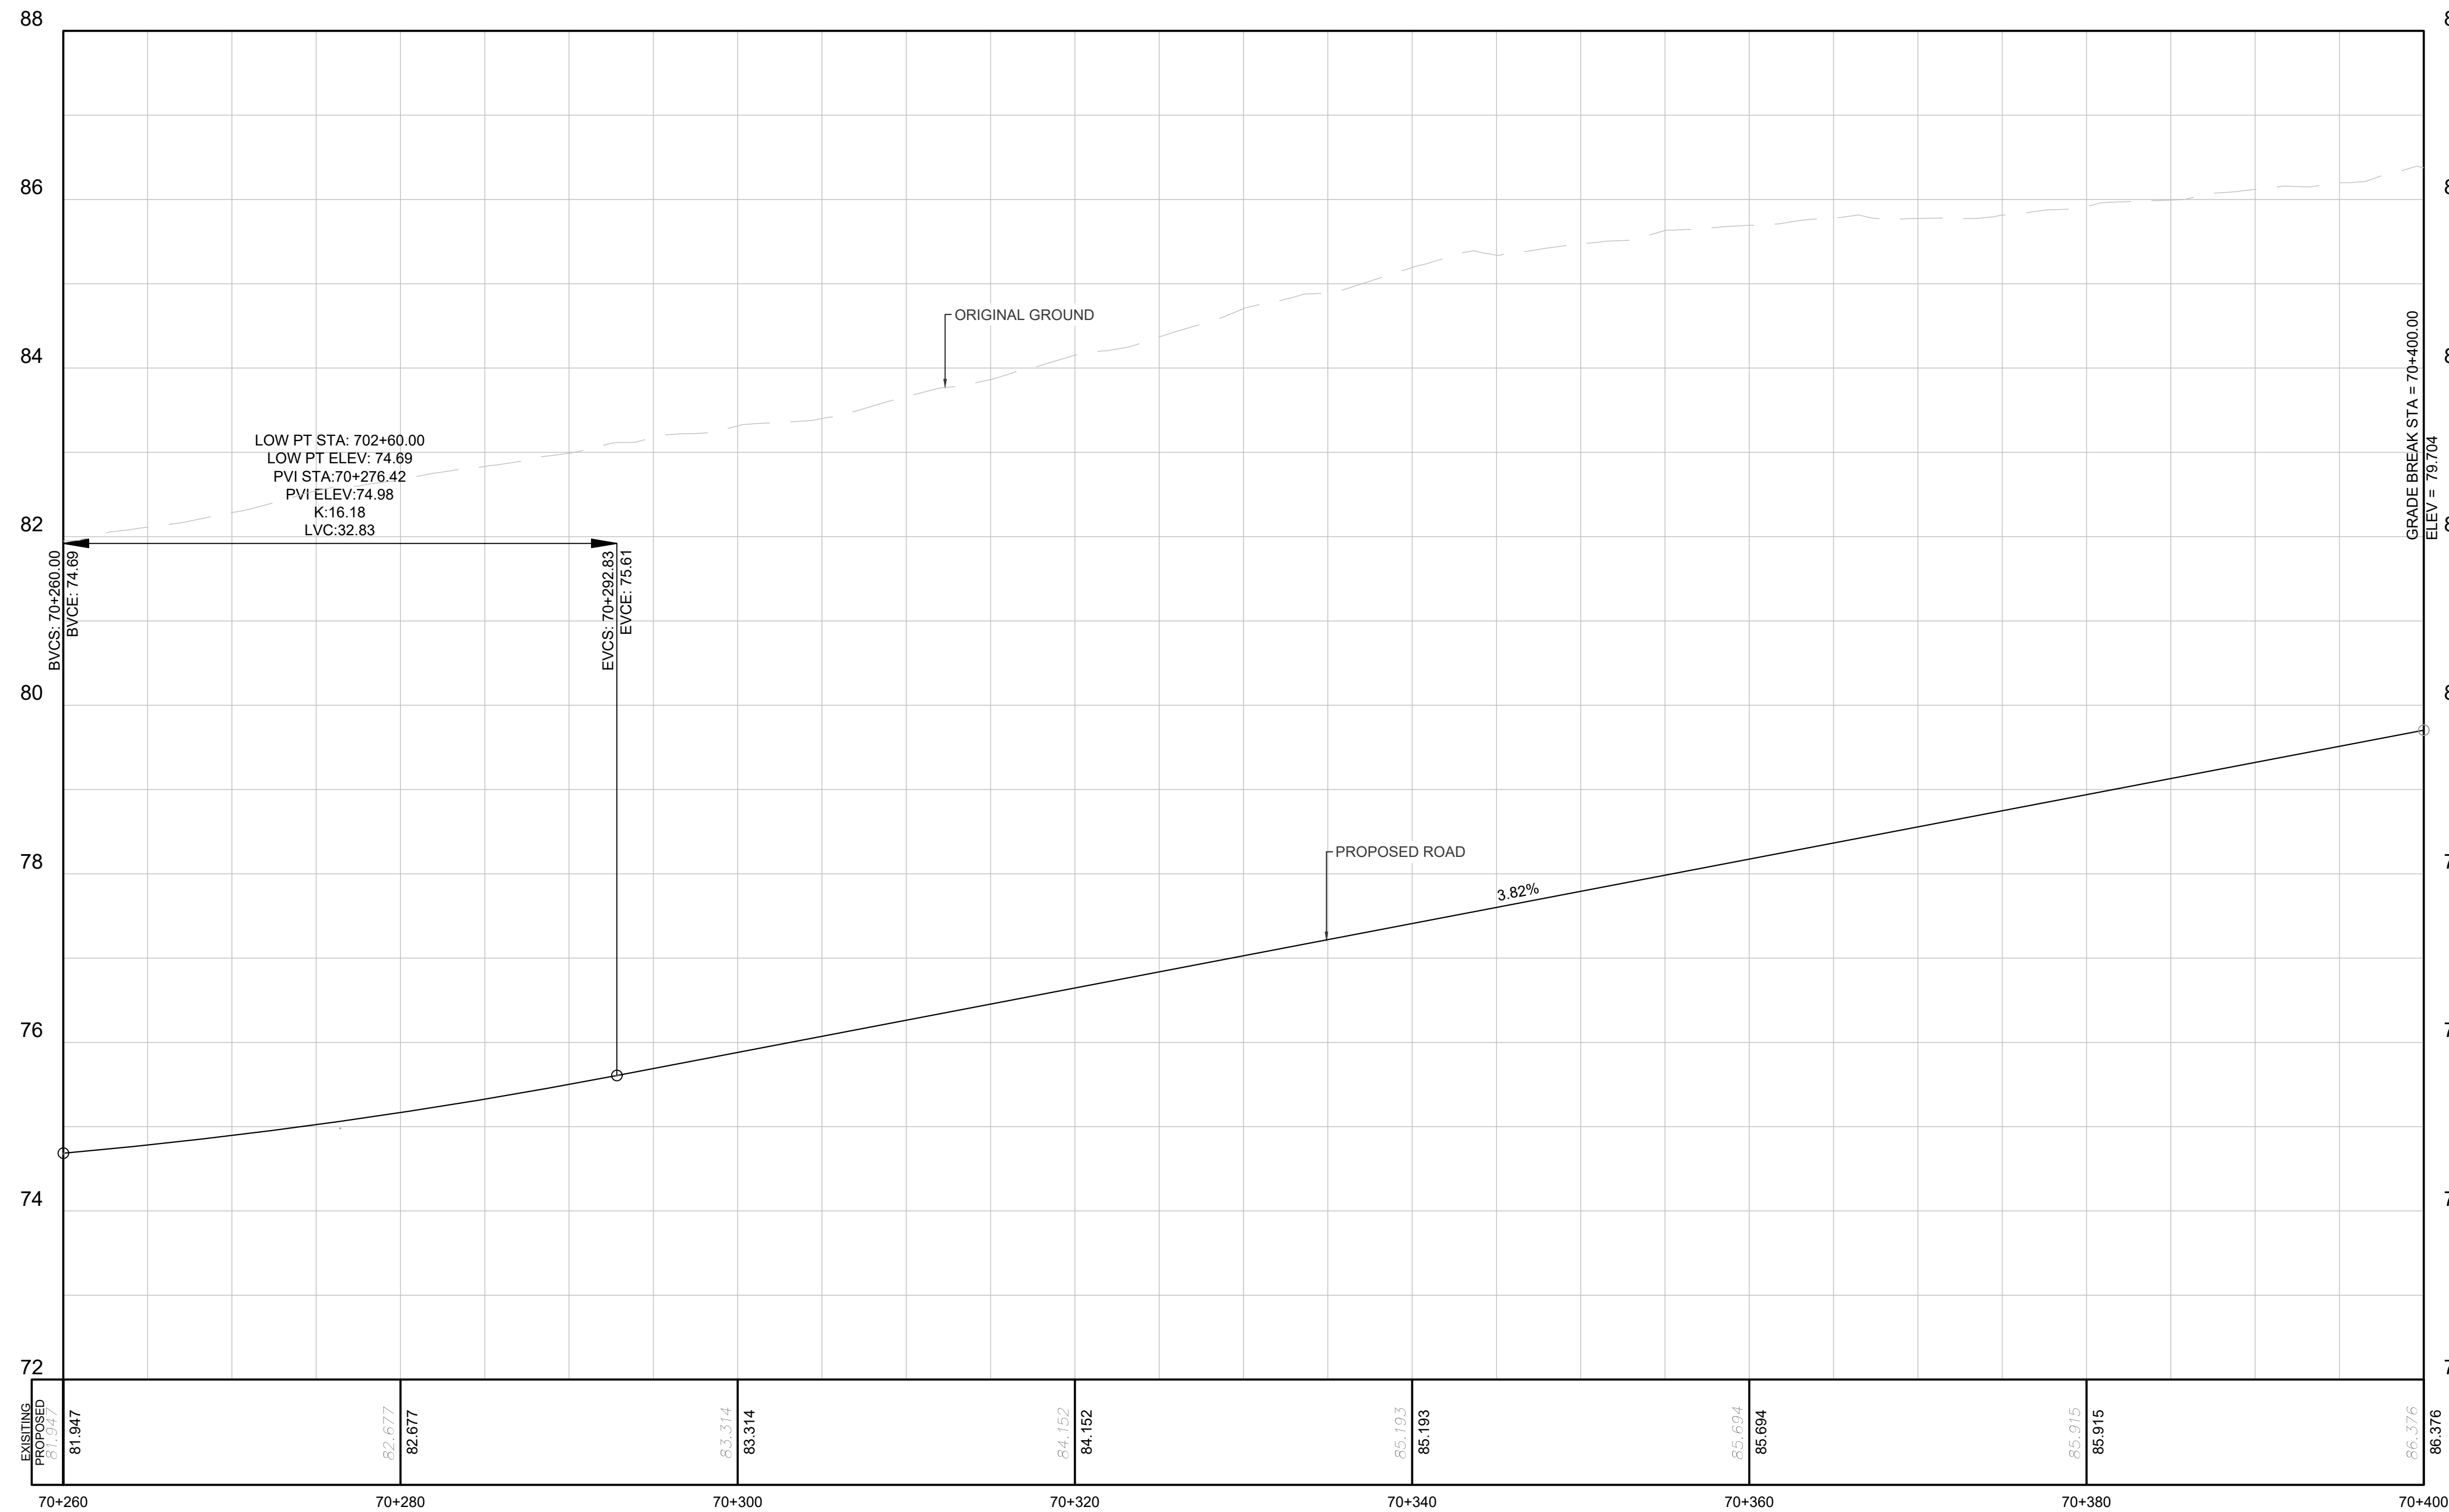
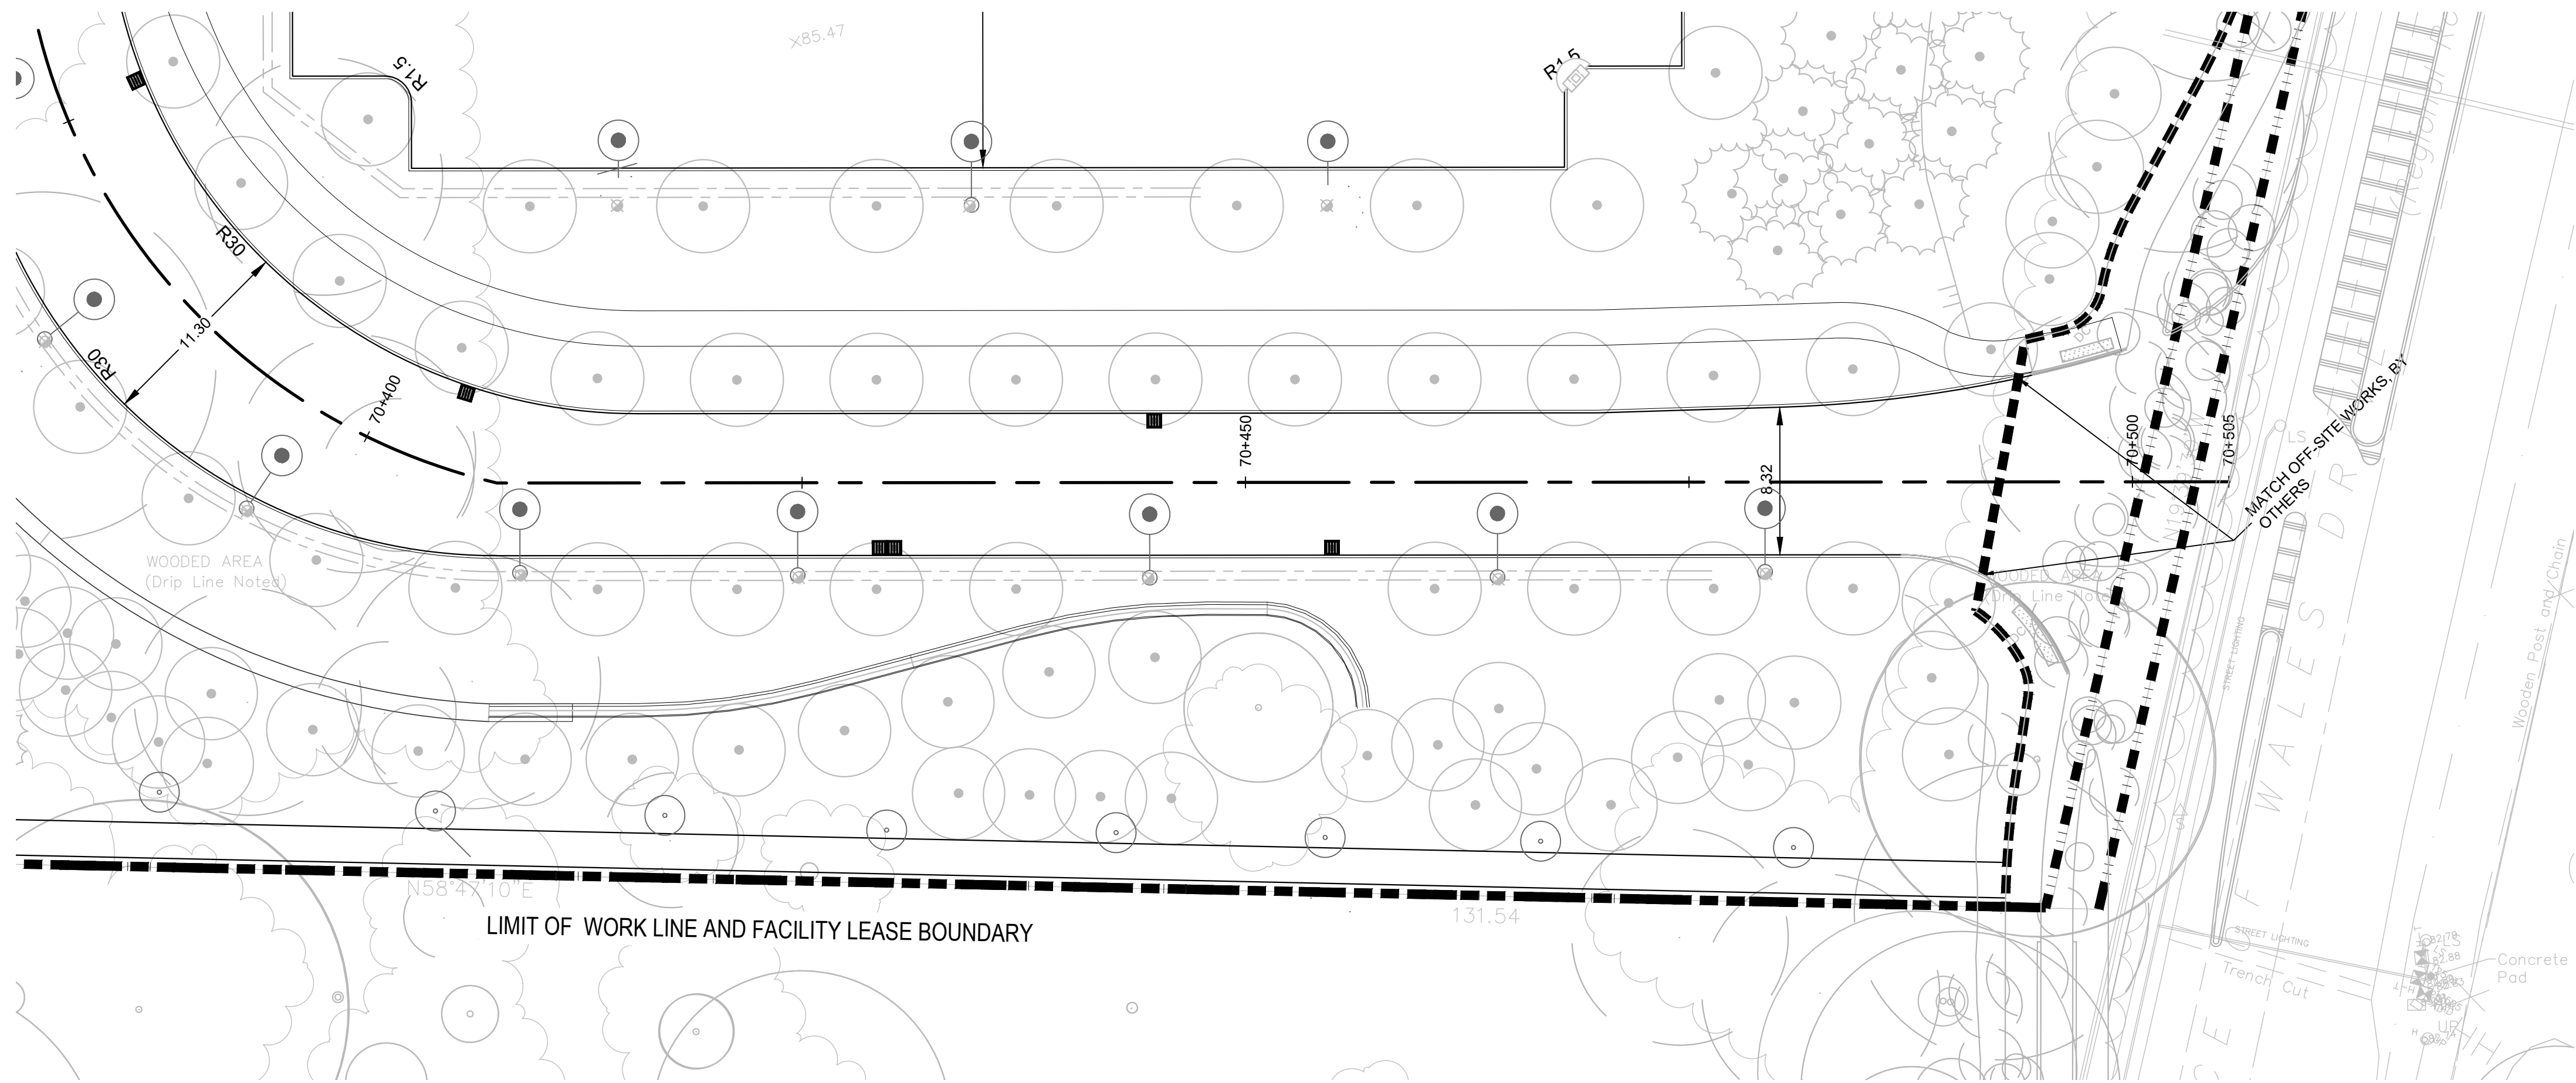


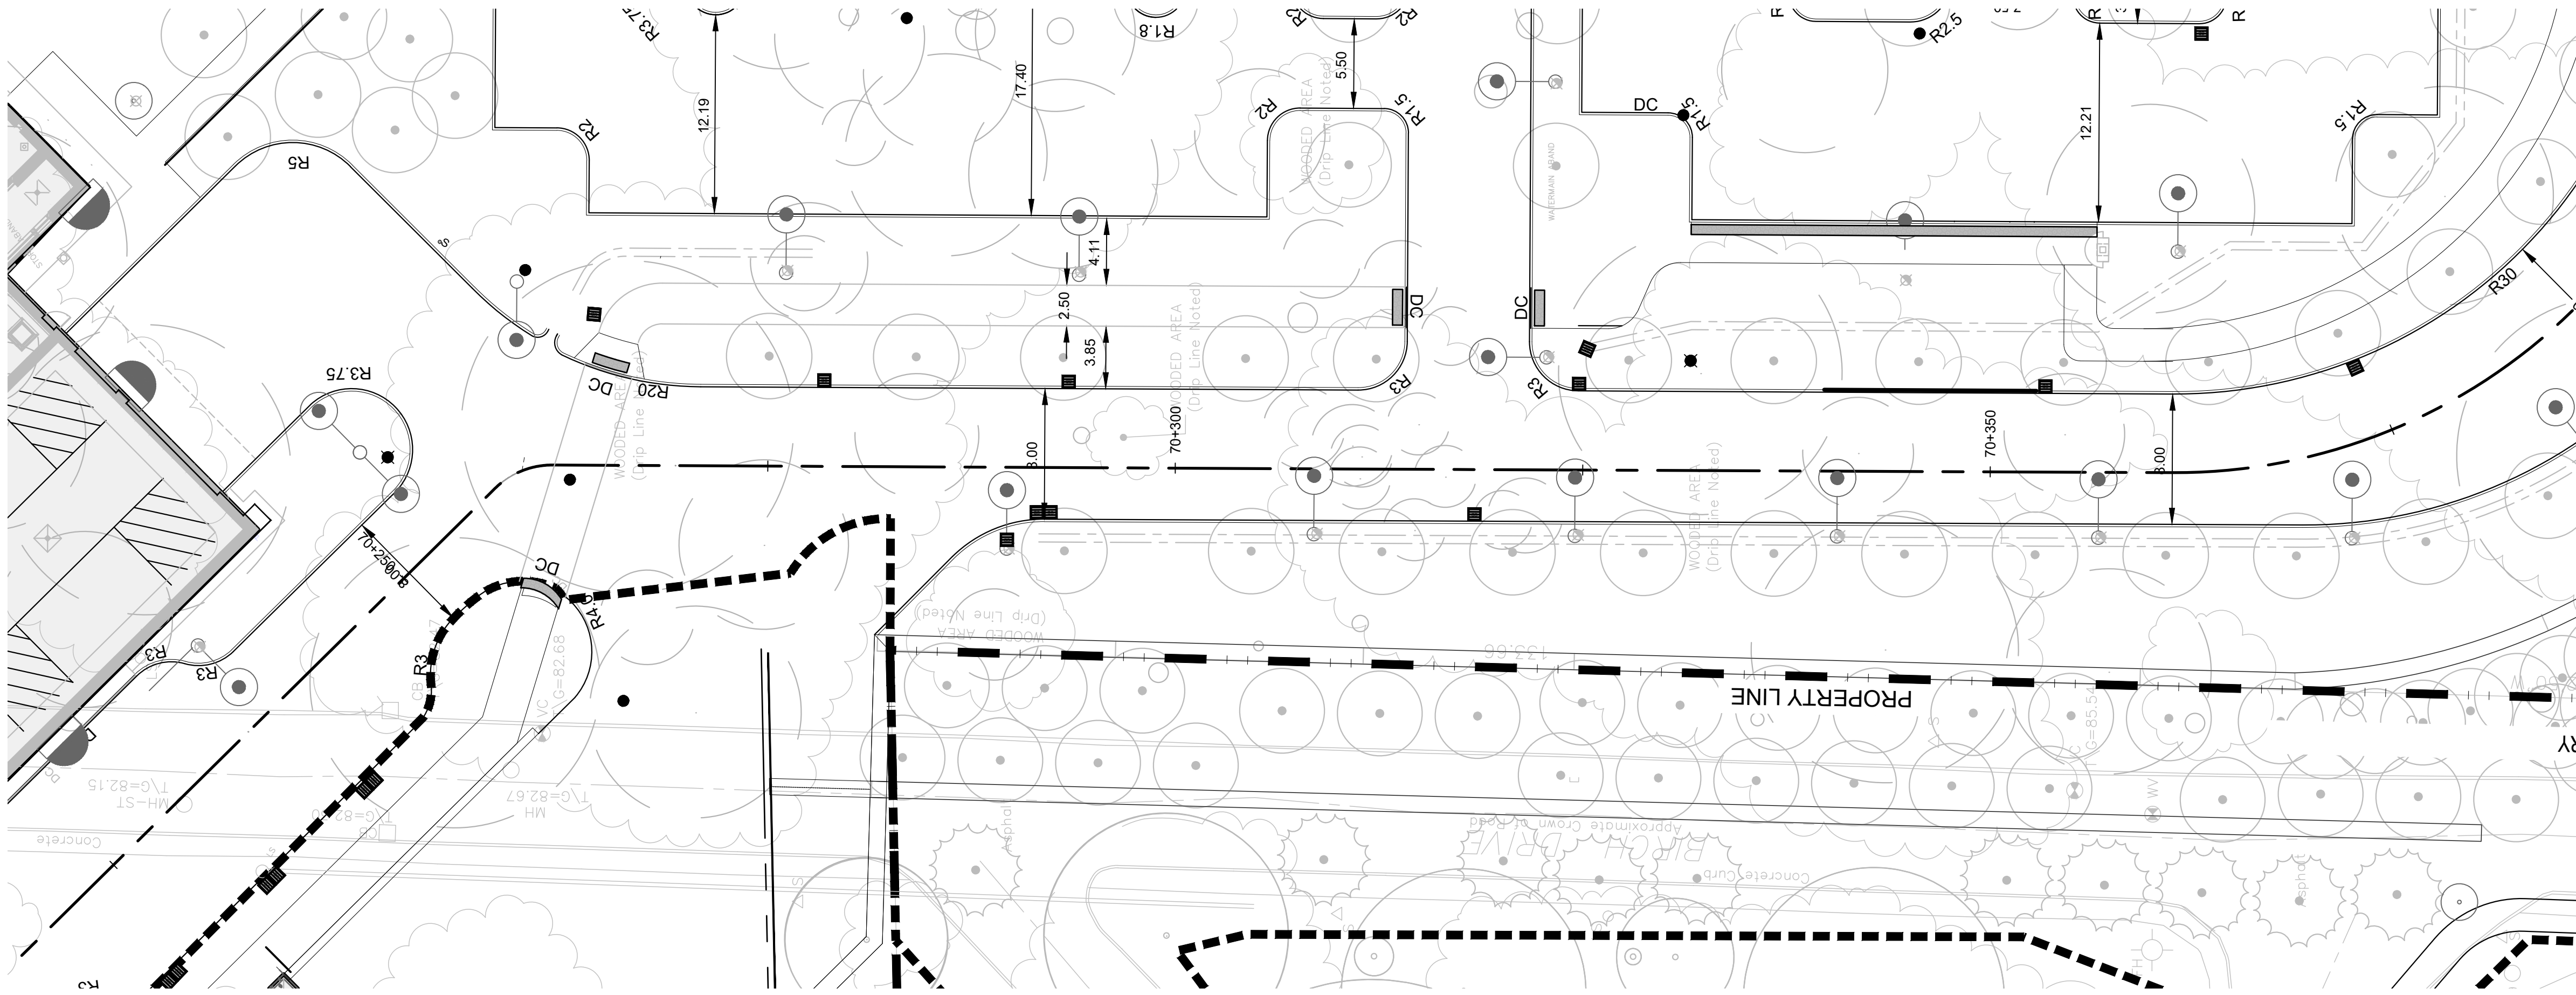

SEAN MOORE MOP, RPP
MANAGER, DEVELOPMENT REVIEW - WEST
PLANNING, INFRASTRUCTURE & ECONOMIC
DEVELOPMENT DEPARTMENT, CITY OF OTTAWA

APPROVED
By Sean Moore at 6:35 pm, Jun 11, 2026

File Number:
D07-12-26-0008 (Revision)
D07-12-22-0168 (Original)
Plan Number: 19424

PROJECT

THE OTTAWA HOSPITAL
NEW CAMPUS
DEVELOPMENT -
PHASE 4 MAIN HOSPITAL
BUILDING

900 CARLING AVE. OTTAWA, ONTARIO

CLIENT

The Ottawa
Hospital

L'Hôpital
d'Ottawa

CONSTRUCTION

Infrastructure
Ontario

PCL

EllisDon

CLIENT PROJECT NO.

1070002

KEY PLAN

TRUE NORTH

PROJECT NORTH

REVISIONS

NO.	DESCRIPTION	DATE
09	SITE PLAN CONTROL, RESUBMISSION	2026-03-27
08	DESIGN-BUILD BASELINE SUBMISSION	2025-03-05
07	FOUNDATION PERMIT SUBMISSION	2025-01-12
06	SITE PLAN CONTROL, RESUBMISSION	2025-01-12
05	95% DD SUBMISSION	2025-08-19
04	SITE PLAN CONTROL, RESUBMISSION	2025-06-05
03	80% DD SUBMISSION	2025-06-05
02	35% DD SUBMISSION	2025-01-28
01	ISSUED FOR ADOP FOR READINESS	2025-01-08
NO	ISSUED	

DRAWING STATUS

NOT FOR CONSTRUCTION

DISCREPANCIES MUST BE REPORTED IMMEDIATELY TO THE ARCHITECT BEFORE PROCEEDING. ONLY FIGURED DIMENSIONS ARE TO BE USED. CONTRACTORS MUST CHECK ALL DIMENSIONS ON SITE. THIS DRAWING IS PROTECTED BY COPYRIGHT.

ALL DIMENSIONS ARE SHOWN IN METRIC.

AUTHOR

PROJECT TEAM

DESIGN-BUILDER

POLED, A JOINT VENTURE

ARCHITECTURAL

PARRON ARCHITECTS LIMITED
JODON LAMARIE PRATTE ARCHITECTES
ADAMSON ASSOCIATES ARCHITECTS
BBO ARCHITECTS OTTAWA INC.

STRUCTURAL

SALAS ORBER CANADA INC.
BOUTHILLETTE PANGEAUX INC.

MECHANICAL

HW ANGUS & ASSOCIATES LTD.
SALAS ORBER CANADA INC.

ELECTRICAL

MULVEY & BERNARD INTERNATIONAL INC.

CIVIL

WSP CANADA INC.

LANDSCAPE

VERTICOS DESIGN INC.
PAIP LANDSCAPE ARCHITECTURE

BUILDING CODE

LMDO BUILDING CODE CONSULTANTS LTD.

AUTHOR PROJECT NO.

CA0027758.0-51

STAMP

DRAWING TITLE

PLAN AND PROFILES
ROAD E

DRAWN

M. HUNDERMARK

CHECKED

C. GRAHAM

SCALE AT 47' = 60'

1:250

DATE

2024-02-26

GRAPHIC SCALE

0 5m 10m 20m

1:250

DRAWING NO.

T5-555

REV NO.

09