
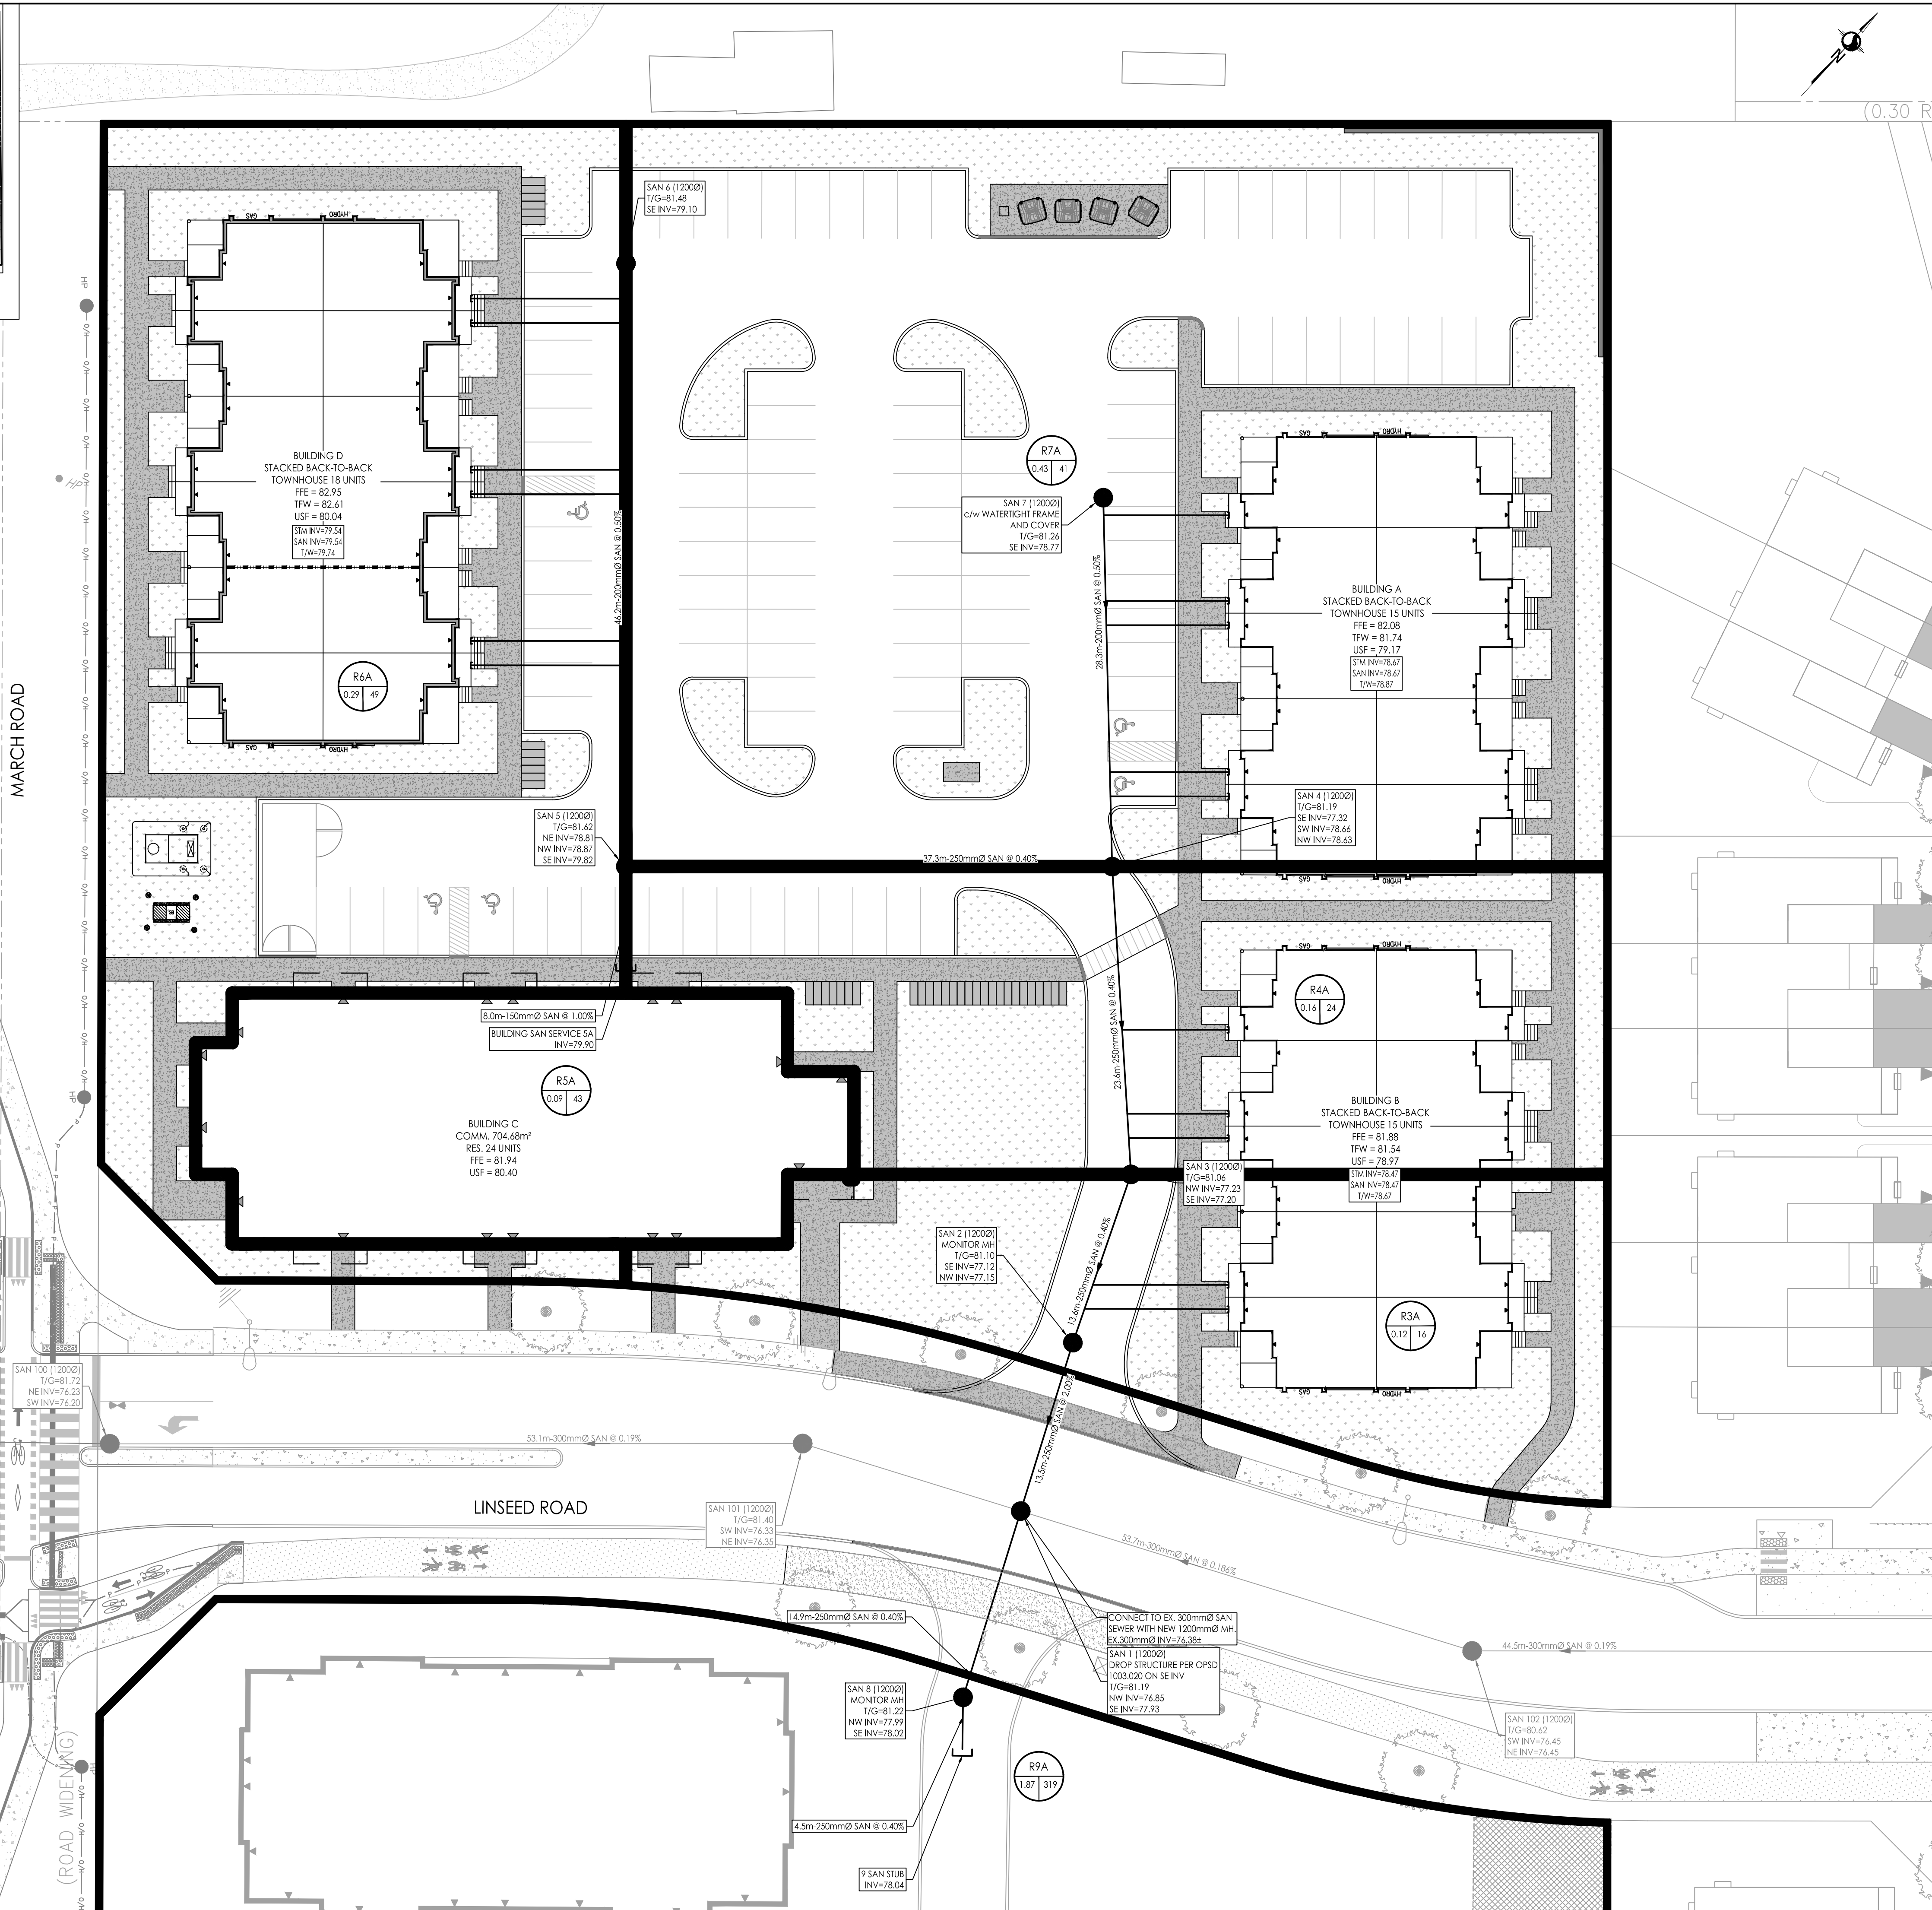
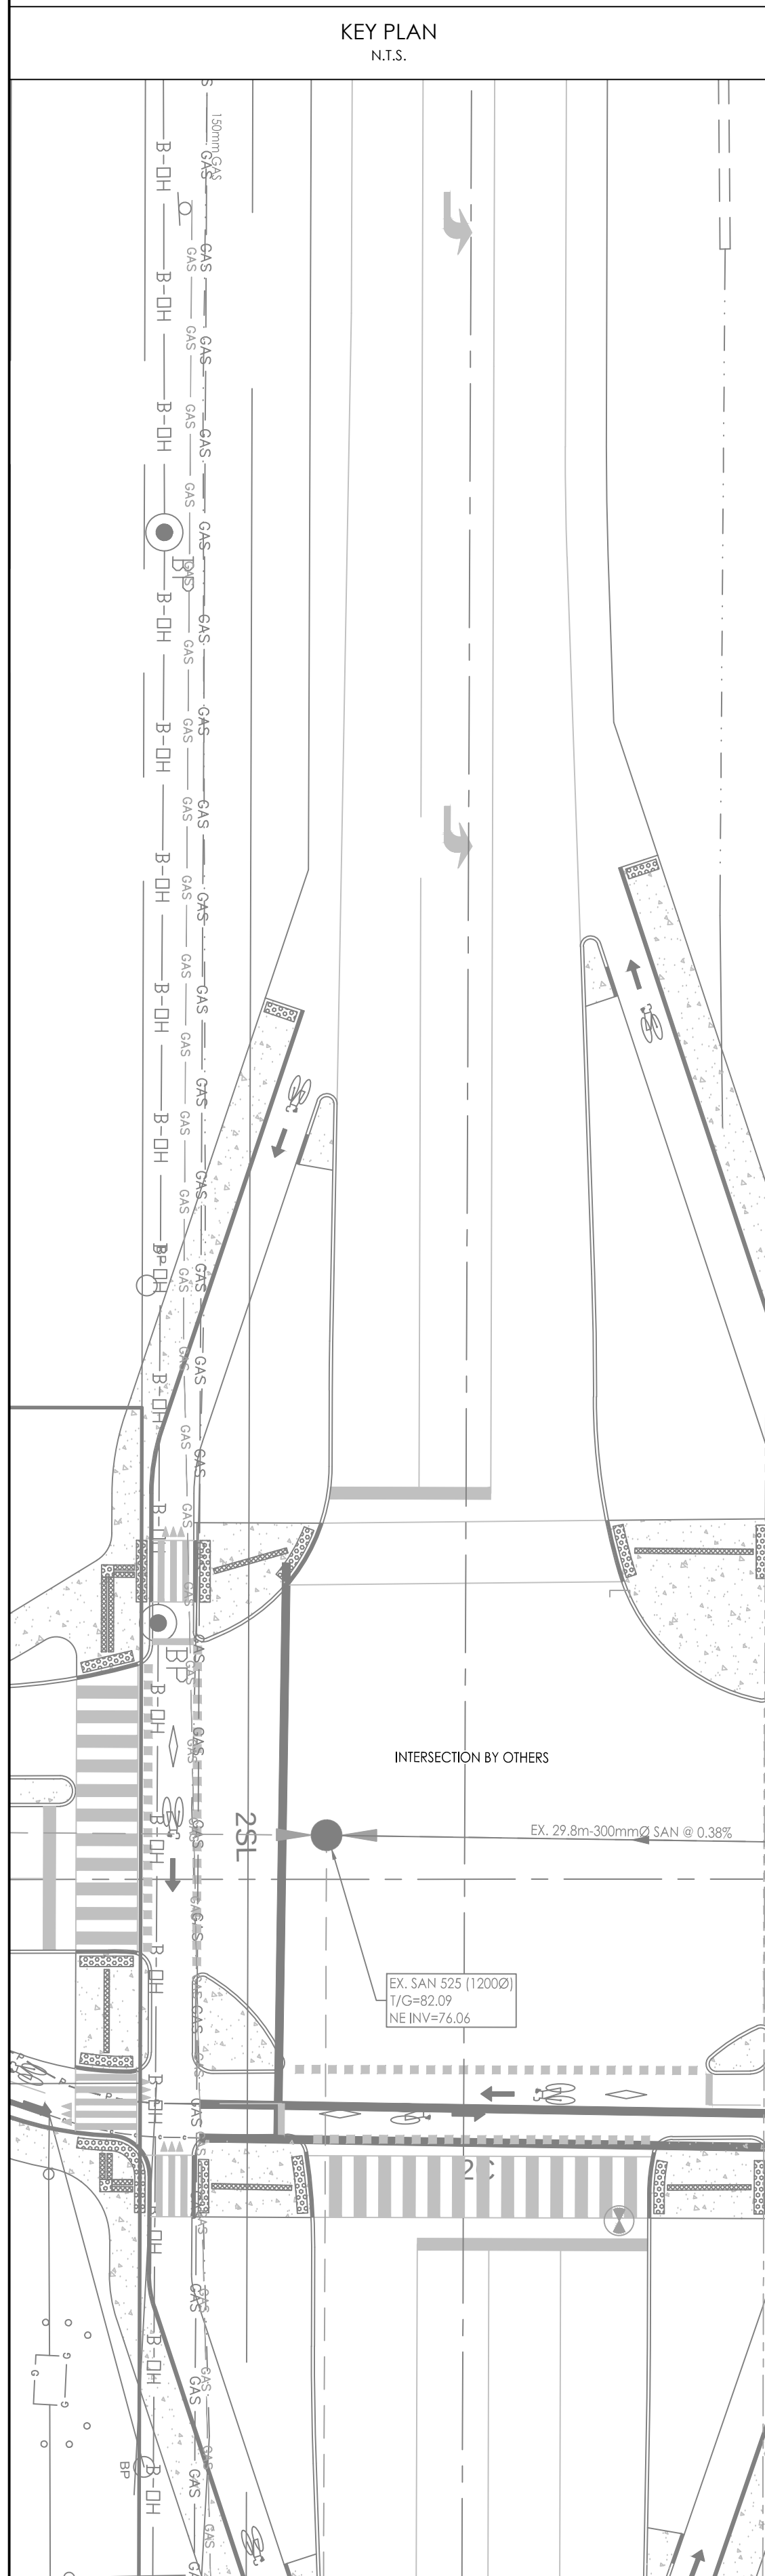


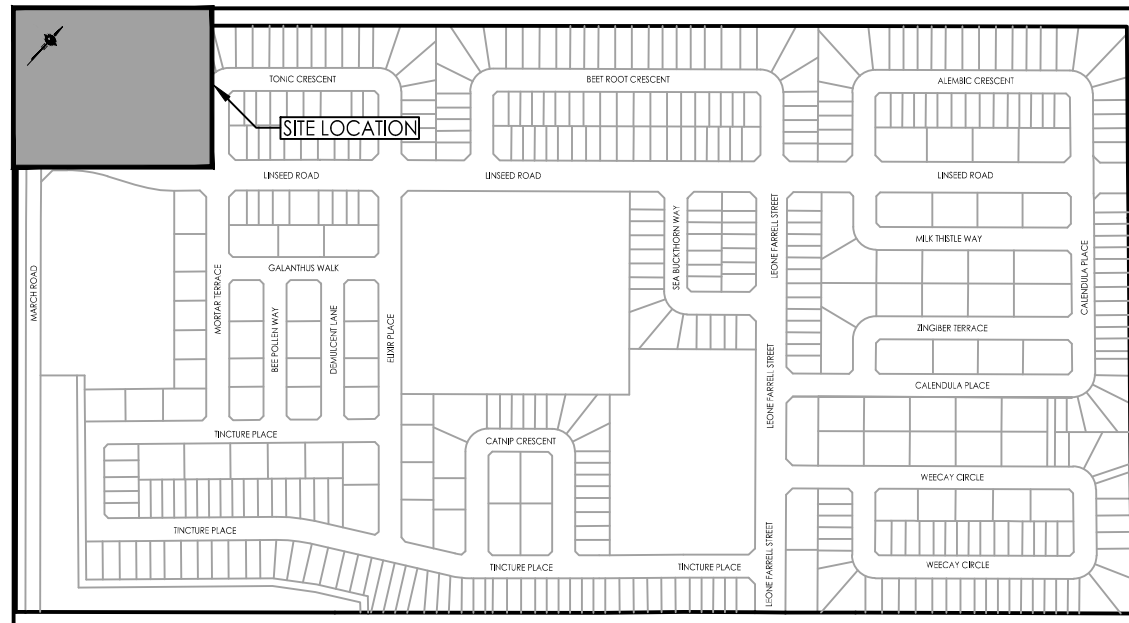

Stantec Consulting Ltd.
400 - 1331 Clyde Avenue
Ottawa ON
Tel. 613.722.4420
www.stantec.com

Copyright Reserved
The Contractor shall verify and be responsible for all dimensions. DO NOT scale the drawing - any errors or omissions shall be reported to Stantec without delay.
The Copyrights to all designs and drawings are the property of Stantec. Reproduction or use for any purpose other than that authorized by Stantec is forbidden.

- Legend
- R100A**
0.31 50
SANITARY DRAINAGE AREA ID#
POPULATION COUNT
SANITARY DRAINAGE AREA ha.
 - G100A**
0.11 INFL
SANITARY DRAINAGE AREA ID#
INFILTRATION RATE OF 0.33 L/s/ha APPLIED
SANITARY DRAINAGE AREA ha.
 - SANITARY DRAINAGE AREA**
PROPOSED SANITARY MH AND SEWER
EXISTING SANITARY MH AND SEWER
THERMAL INSULATION ON SANITARY SEWER WHERE COVER IS LESS THAN 2.5m AS PER S35.

Notes

4	REVISED SITE PLAN AND SERVICE LOCATIONS BLD A & B	KV	KS	26.04.25	
3	REVISED SITE PLAN AND CITY COMMENTS	KV	KS	26.05.20	
2	WATER ENTRY BUILDING C	KV	KS	26.03.19	
1	REVISED SITE PLAN	KV	KS	26.03.17	
0	ISSUED FOR SPA	MJS	KS	25.11.02	
Revision		By	Appd.	YY.MM.DD	
File Name: 160402120.dwg		MJS	DT	25.09.30	
		Dwn.	Chkd.	Dsgn.	YY.MM.DD

Permit-Seal

Client/Project
MATTAMY HOMES LTD.
50 HINES ROAD, SUITE 100
OTTAWA, ON, K2K 2M5
NORTHWOODS SUBDIVISION
PHASE 6, BLOCK 454
OTTAWA, ON, CANADA

Title
SANITARY DRAINAGE PLAN

Project No.
160402120
Drawing No.
Sheet
Revision

SA-1
7 of 7
4
PLAN # 19393