

AR


ADAM BROWN
MANAGER, DEVELOPMENT REVIEW RURAL
PLANNING, DEVELOPMENT & BUILDING SERVICES
DEPARTMENT, CITY OF OTTAWA

APPROVED
By Adam Brown at 4:06 pm, Jun 30, 2026

02	SPA COMMENTS RESPONSE	3 MAR 2026
01	SPA COMMENTS RESPONSE	12 DEC 2024
no.	revision	date

N45 ARCHITECTURE INC.
71 Bank Street, 7th Floor - Ottawa, Ontario, K1P 5N2
tel. 613.224.0095 fax 613.224.9811


DAY & ROSS
5494-5510 BOUNDARY ROAD
GLOUCESTER, ON

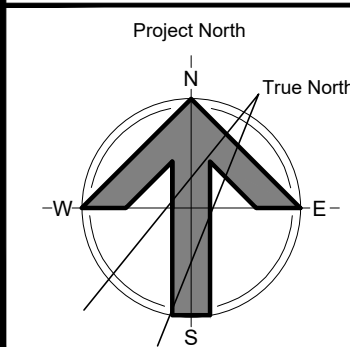

drawing title
EXISTING SITE PLAN

scale 1:750	drawn by DL
date DEC 2024	checked by RM
project number 22-765	drawing number A000
CONTRACTOR TO VERIFY ALL DIMENSIONS AND NOTIFY THE ARCHITECT OF ANY DISCREPANCIES BEFORE WORK COMMENCES.	
DO NOT SCALE DRAWINGS	revision 02

CITY'S FILE NUMBER: D07-12-24-0117

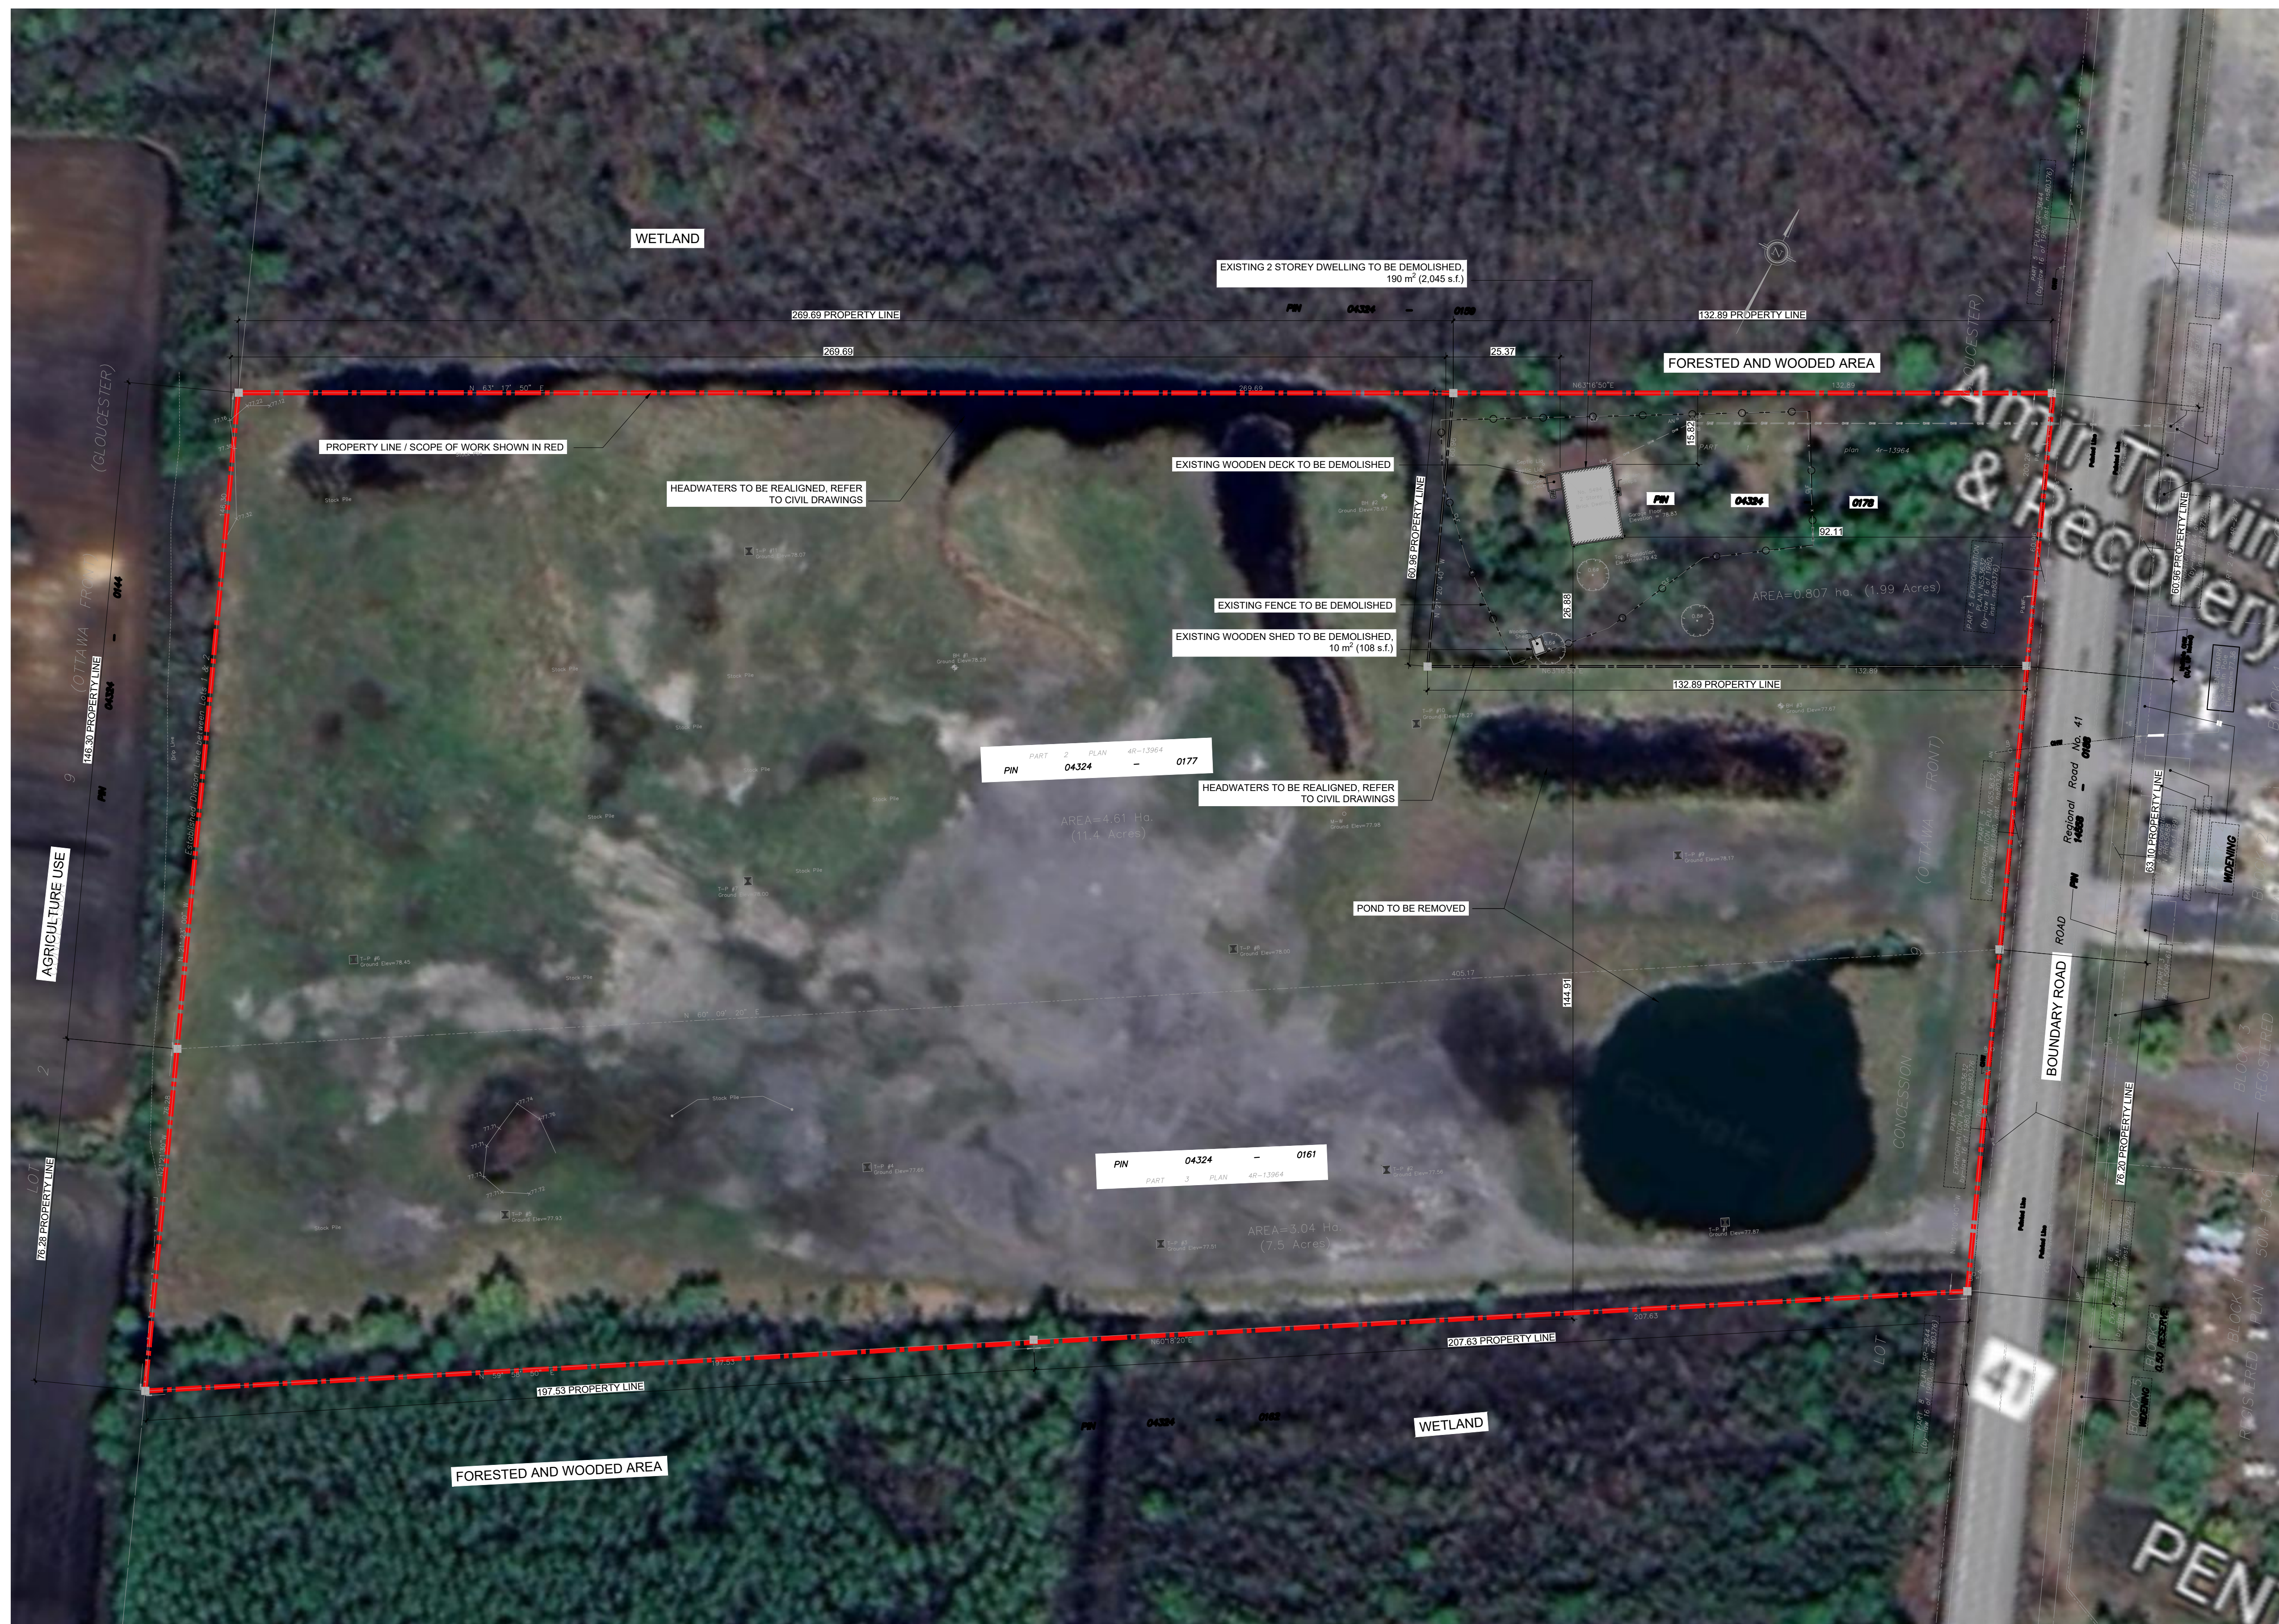

1 EXISTING SITE PLAN
A000 SCALE 1:750