

APPROVED

By Adam Brown at 4:09 pm, Jun 30, 2026

Adam Brown

ADAM BROWN
MANAGER, DEVELOPMENT REVIEW RURAL
PLANNING, DEVELOPMENT & BUILDING SERVICES
DEPARTMENT, CITY OF OTTAWA

no.	revision	date
05	SPA COMMENTS RESPONSE	2 MAR 2026
04	ISSUE FOR BUILDING PERMIT	24 OCT 2024
03	ISSUE FOR 90% SUBMISSION	03 OCT 2024
02	ISSUE FOR SITE PLAN CONTROL APPLICATION	24 SEPT 2024
01	ISSUE FOR 60% SUBMISSION	15 AUG 2024

N45 ARCHITECTURE INC.

71 Bank Street, 7th Floor - Ottawa, Ontario, K1P 5N2
tel. 613.224.0095 fax 613.224.9811

DAY & ROSS




5494-5510 BOUNDARY ROAD
GLOUCESTER, ON

seal

drawing title
SITE DETAILS



scale AS SHOWN	drawn by DL
date JUNE 2024	checked by RM
project number 22-765	drawing number A003
CONTRACTOR TO VERIFY ALL DIMENSIONS AND NOTIFY THE ARCHITECT OF ANY DISCREPANCIES BEFORE WORK COMMENCES.	
DO NOT SCALE DRAWINGS	
revision 05	

CITY'S FILE NUMBER: D07-12-24-0117

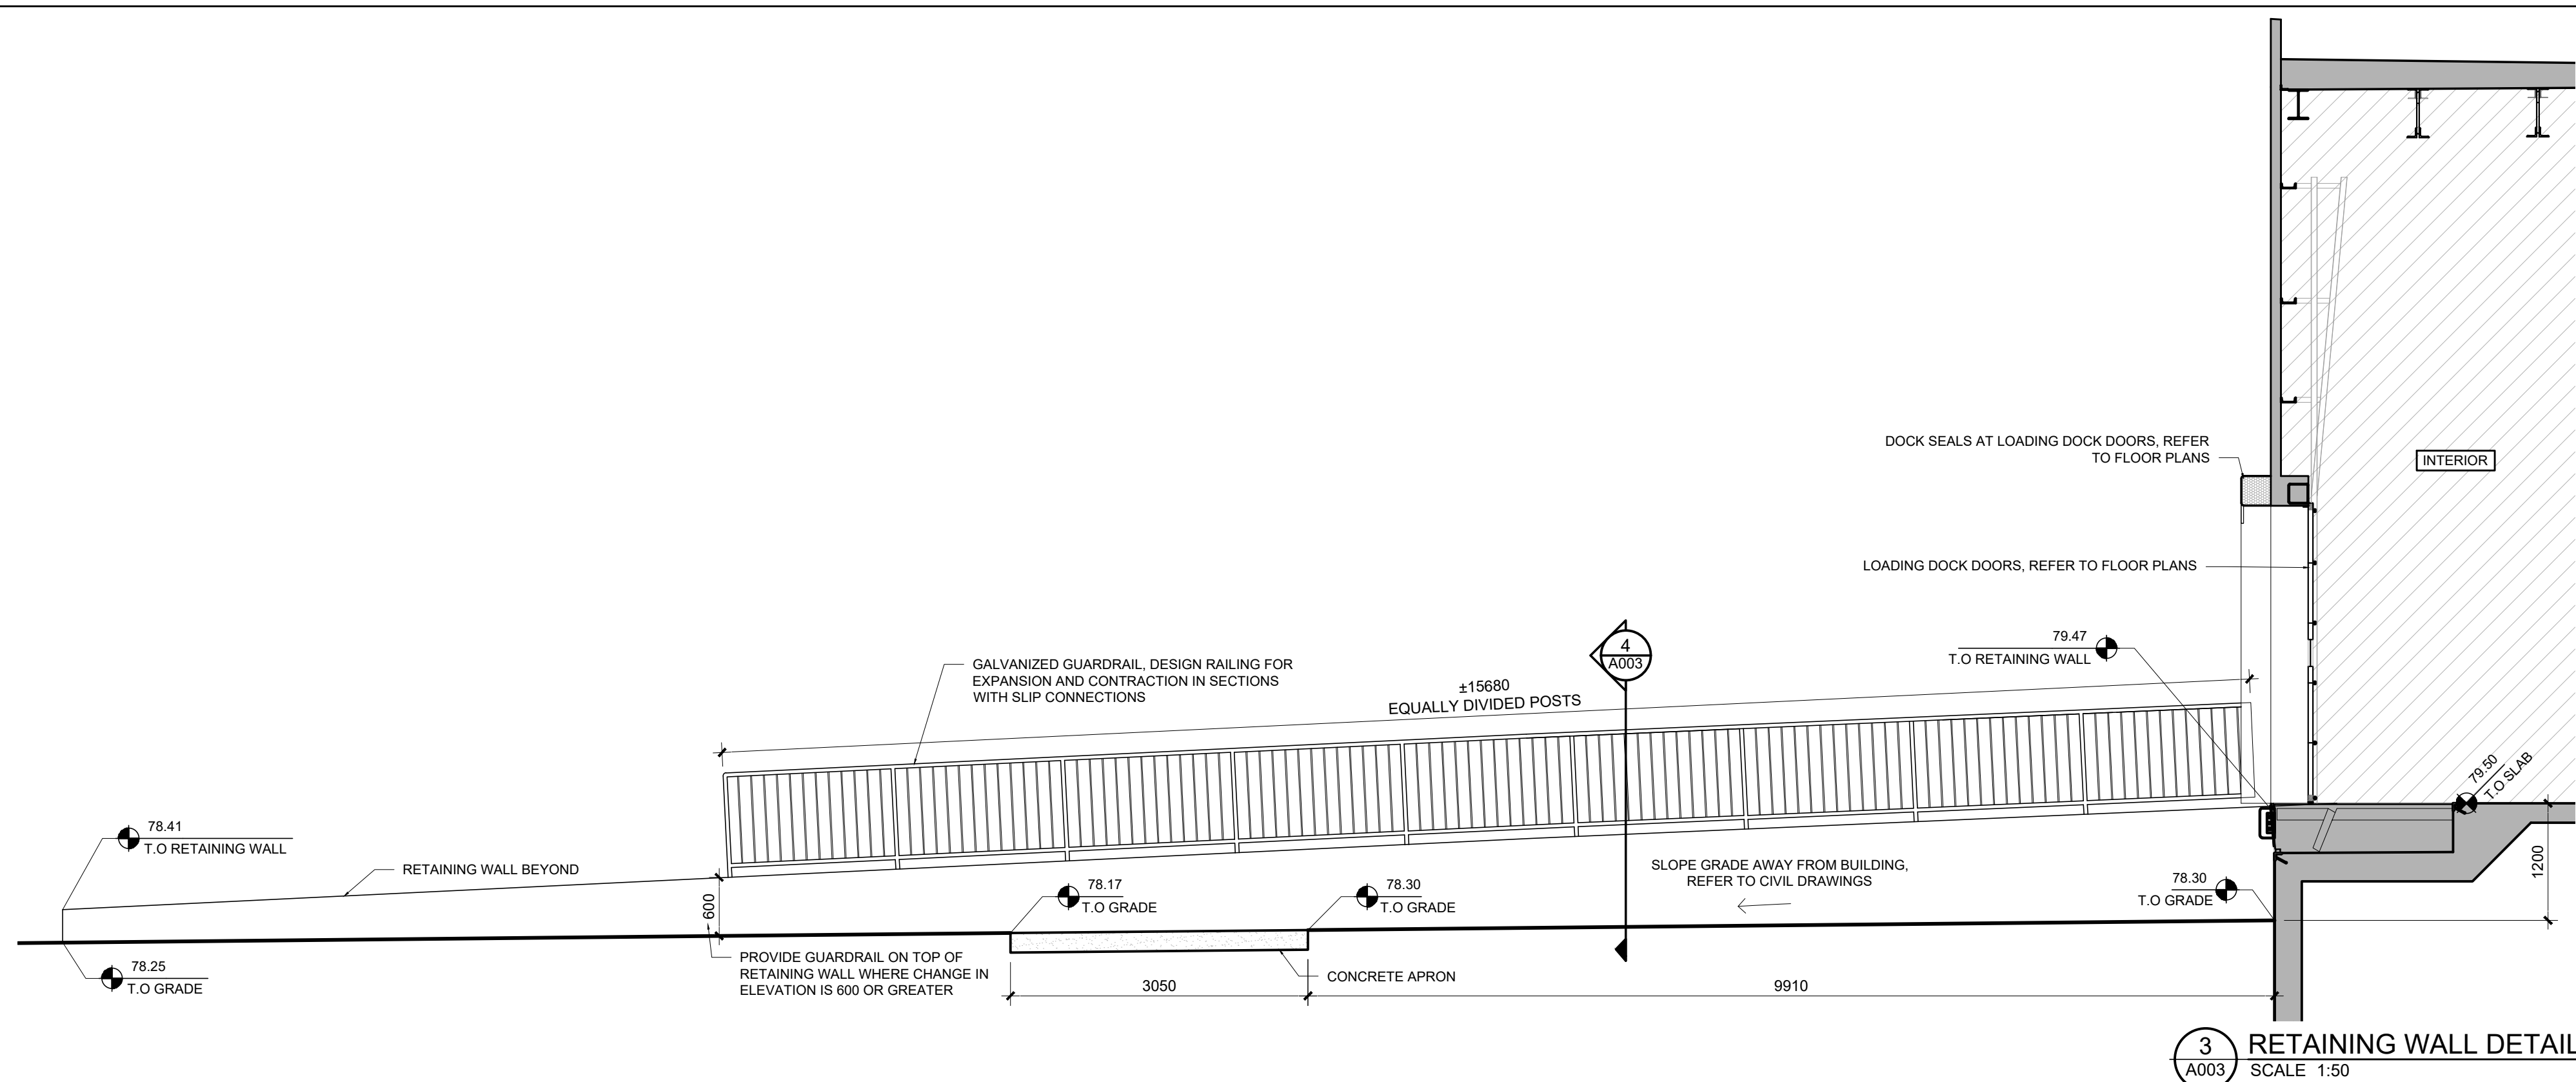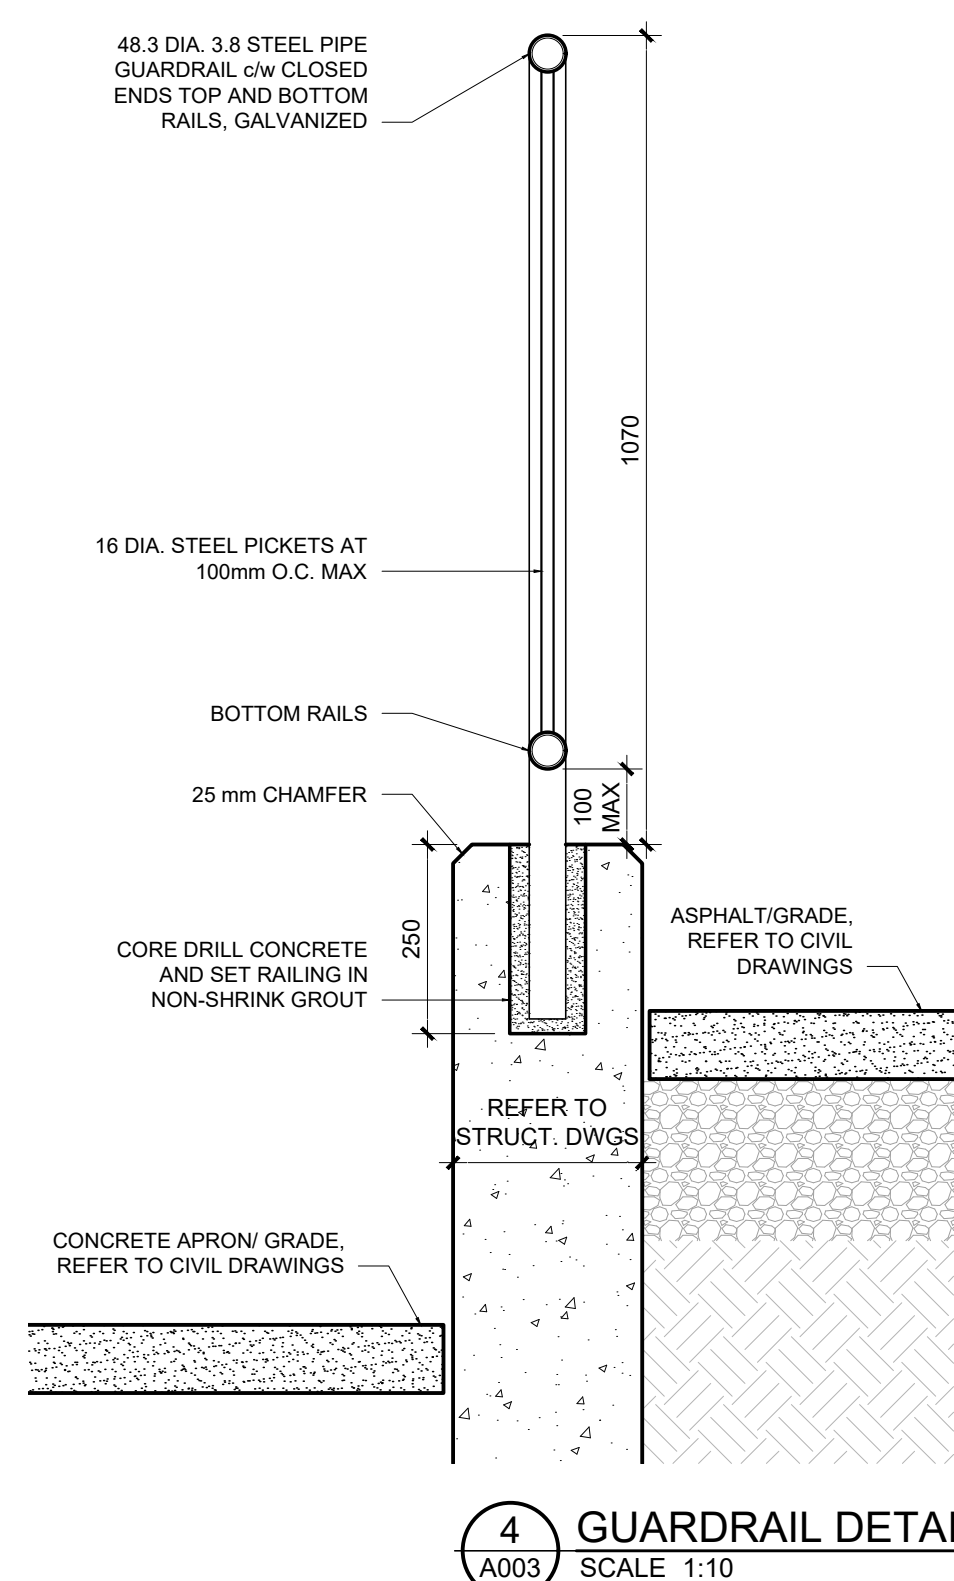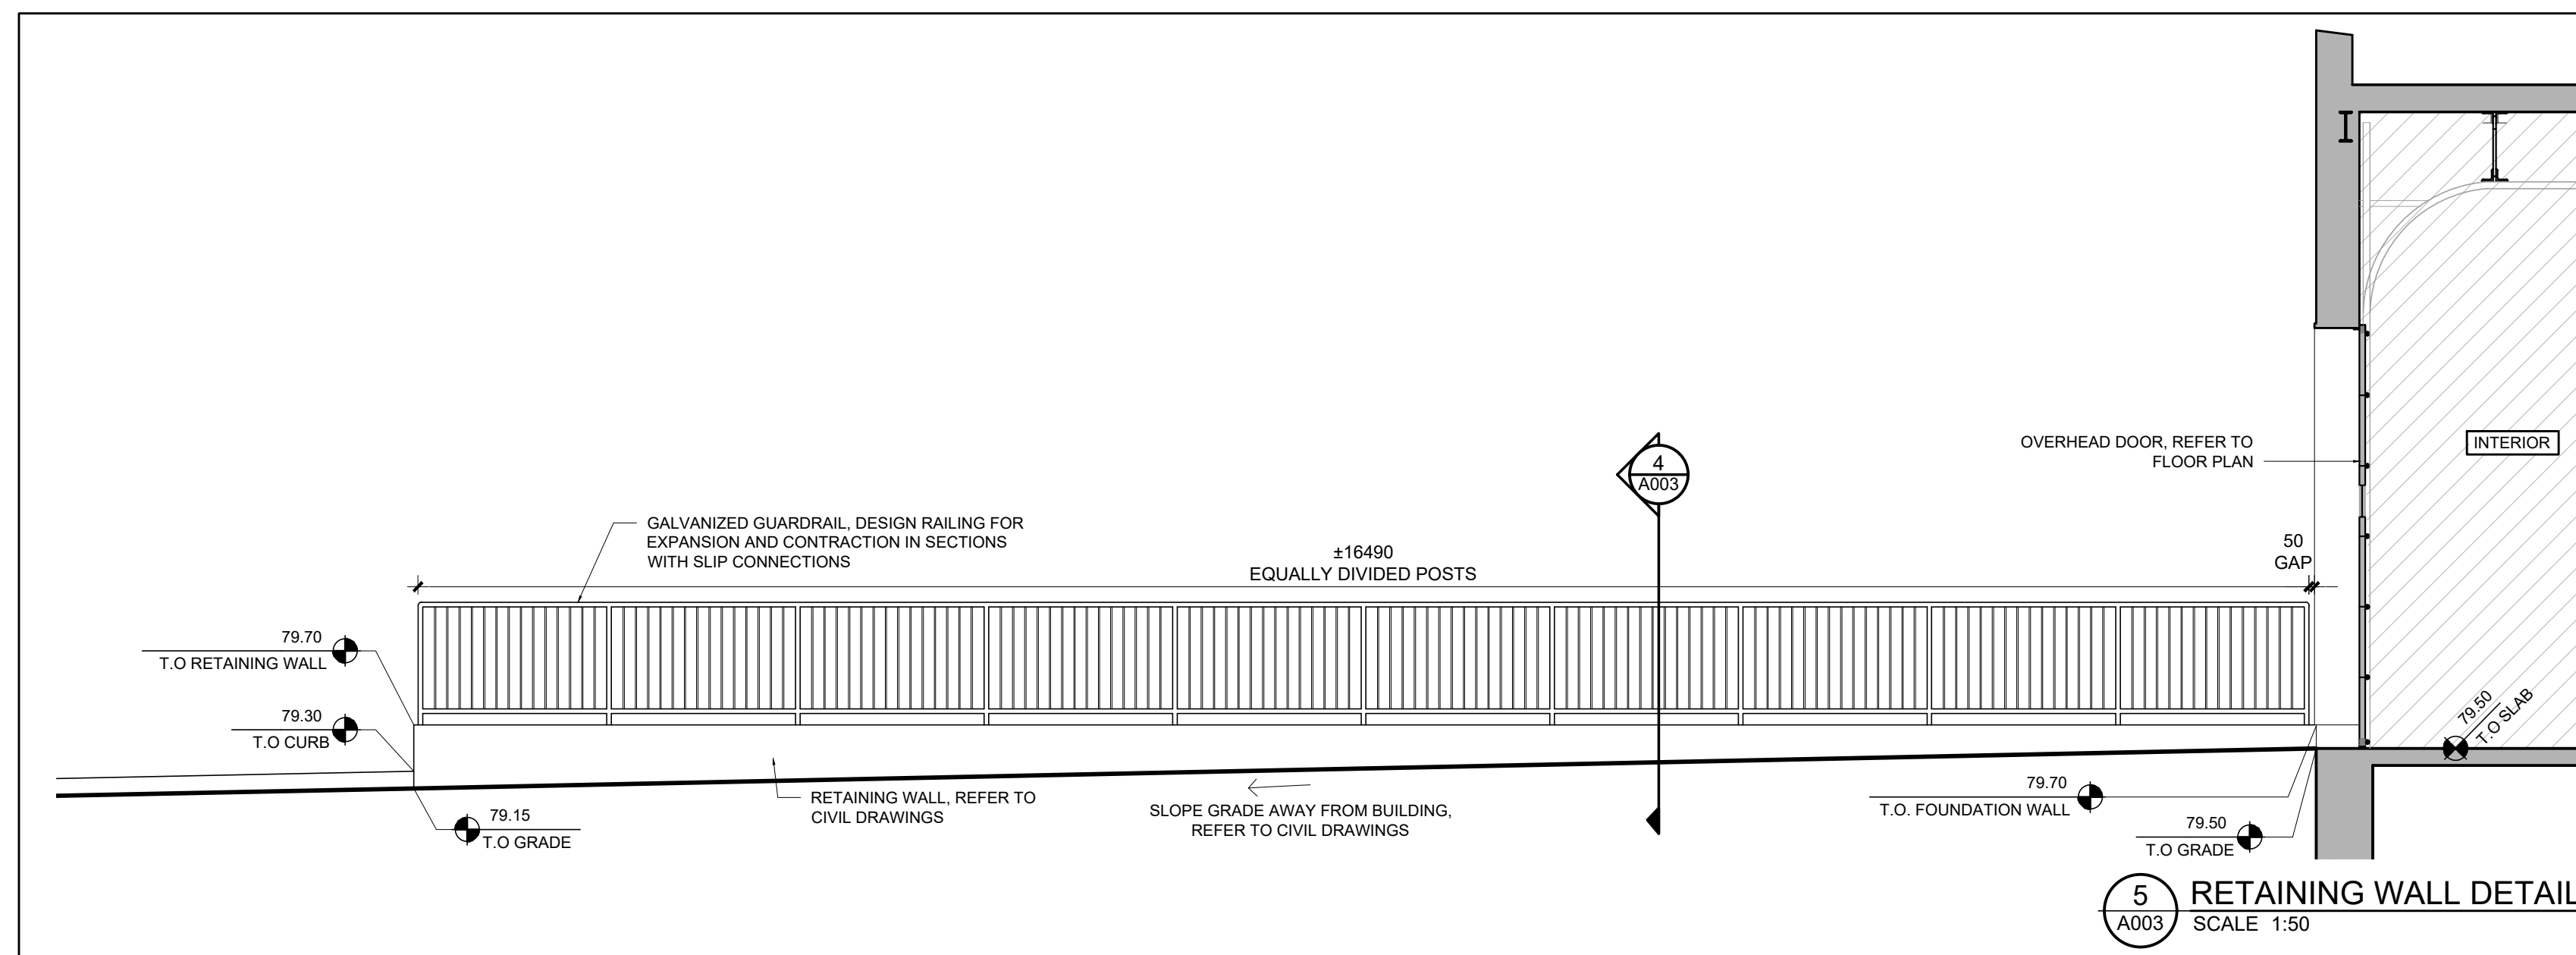NOTE: SIGNAGE BY OTHERS, PYLON SIGN FOUNDATION AND POWER BY G.C.
SIGN MANUFACTURER TO PROVIDE COLOUR SAMPLES FOR OWNERS FINAL APPROVAL.3M TRANSLUCENT GRAPHIC FILM ON TOP AND SIDES: TANGERINE 3630-84
PRE-FINISHED METAL, COLOUR: BLACK 3M 3630-22
3M TRANSLUCENT GRAPHIC FILM ON SIDES: TANGERINE 3630-84
PRE-FINISHED METAL, COLOUR: BLACK 3M 3630-22
3M TRANSLUCENT GRAPHIC FILM: BLACK 3630-22


REFER TO STRUCTURAL DRAWINGS FOR PYLON SIGN FOUNDATIONS

SIDE VIEW

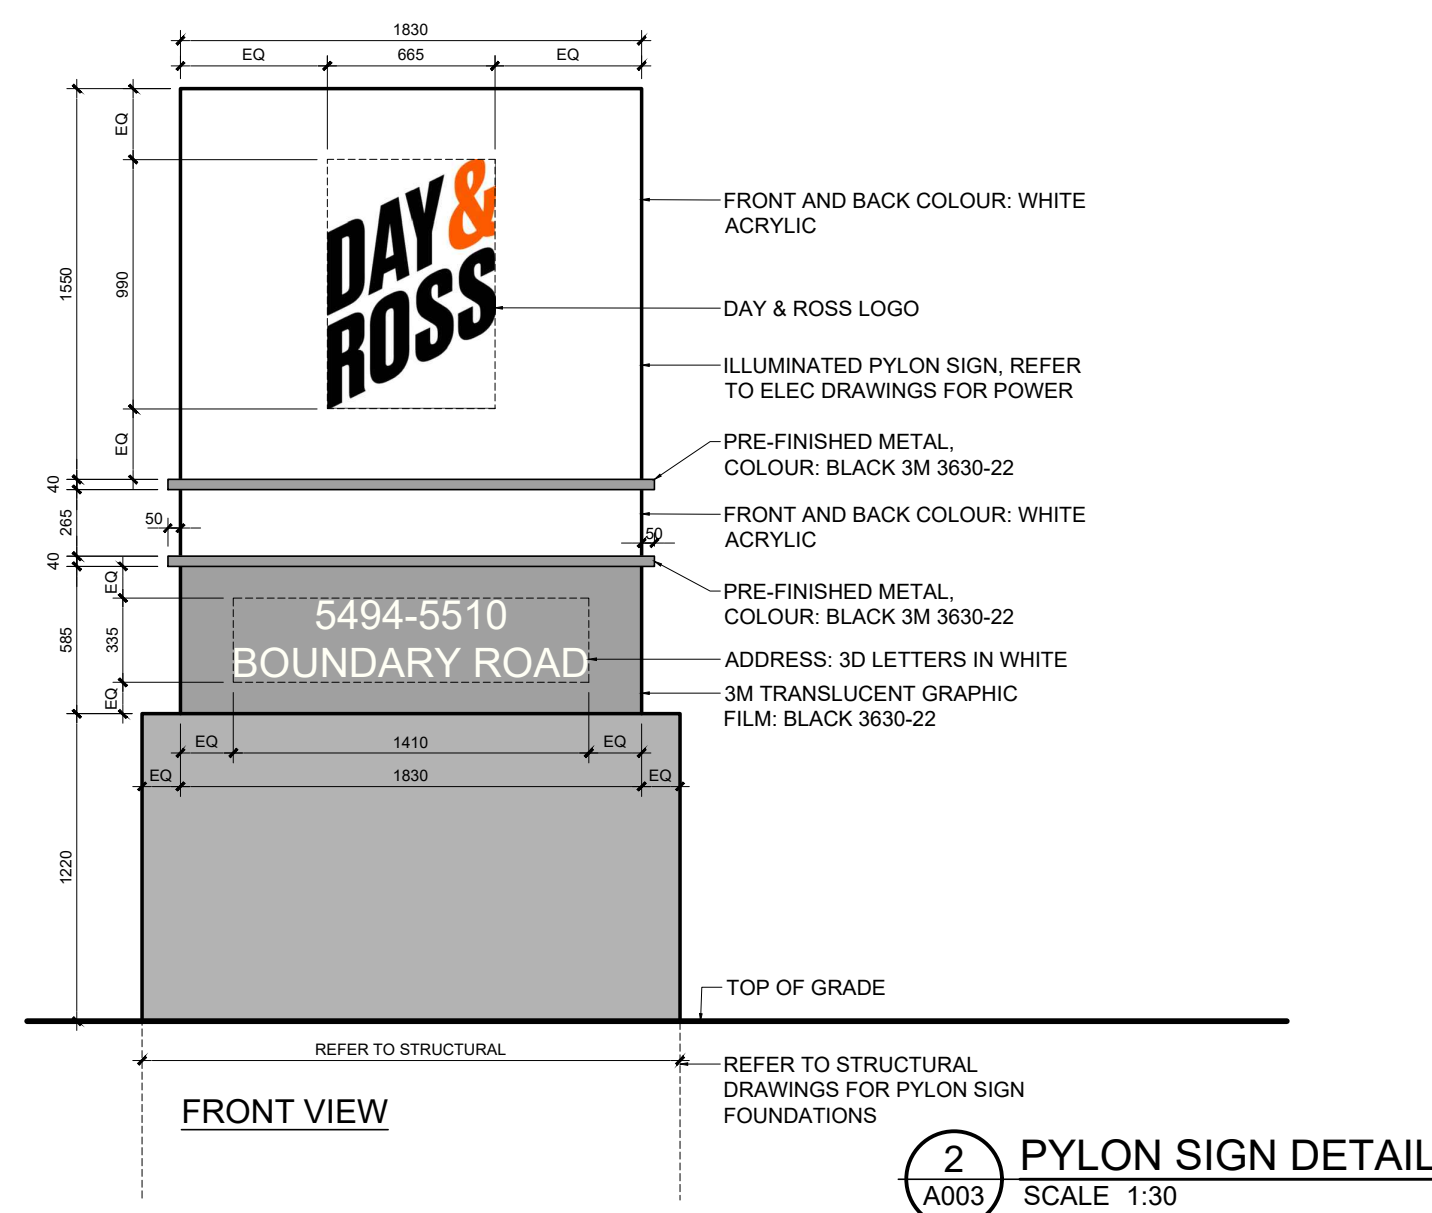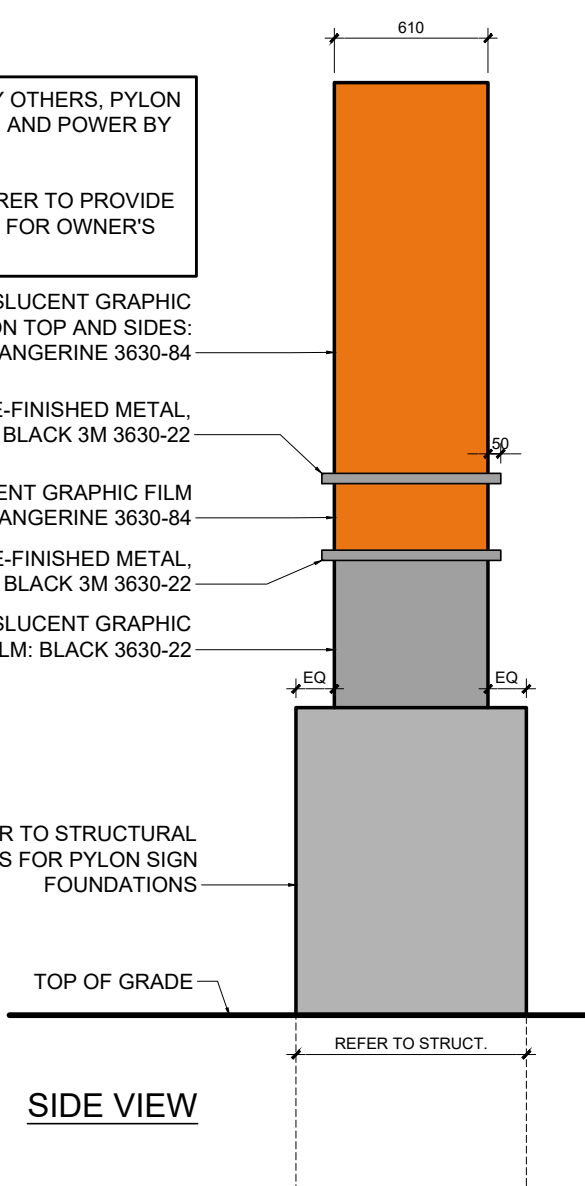


PYLON SIGN DETAIL

SCALE 1:30

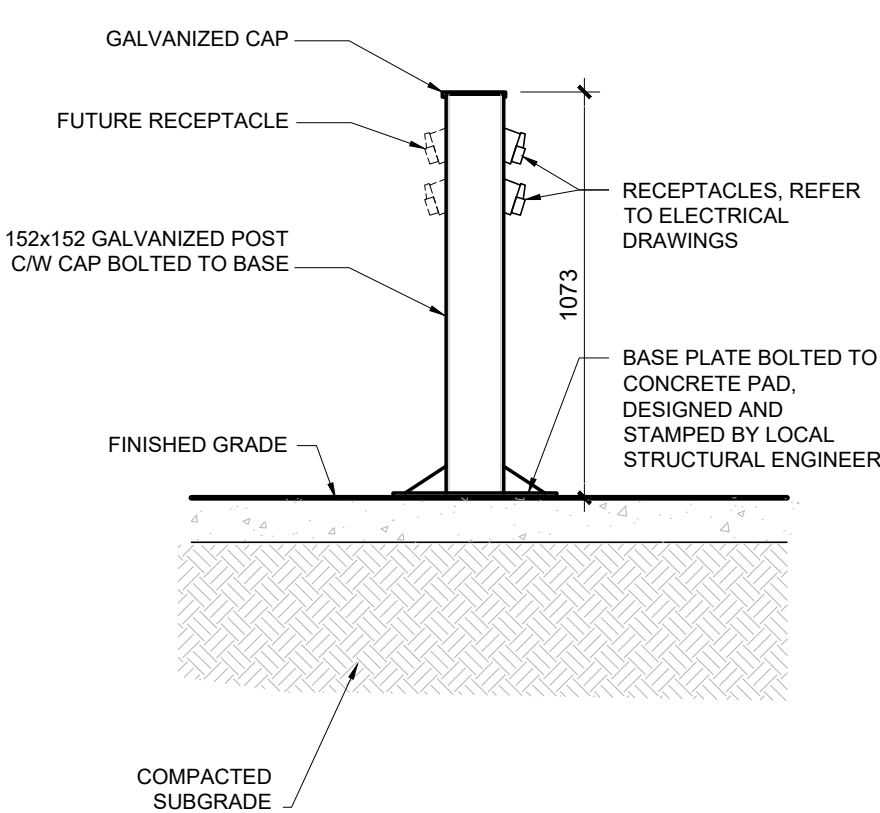

B. SECTION DETAIL

SCALE 1:20

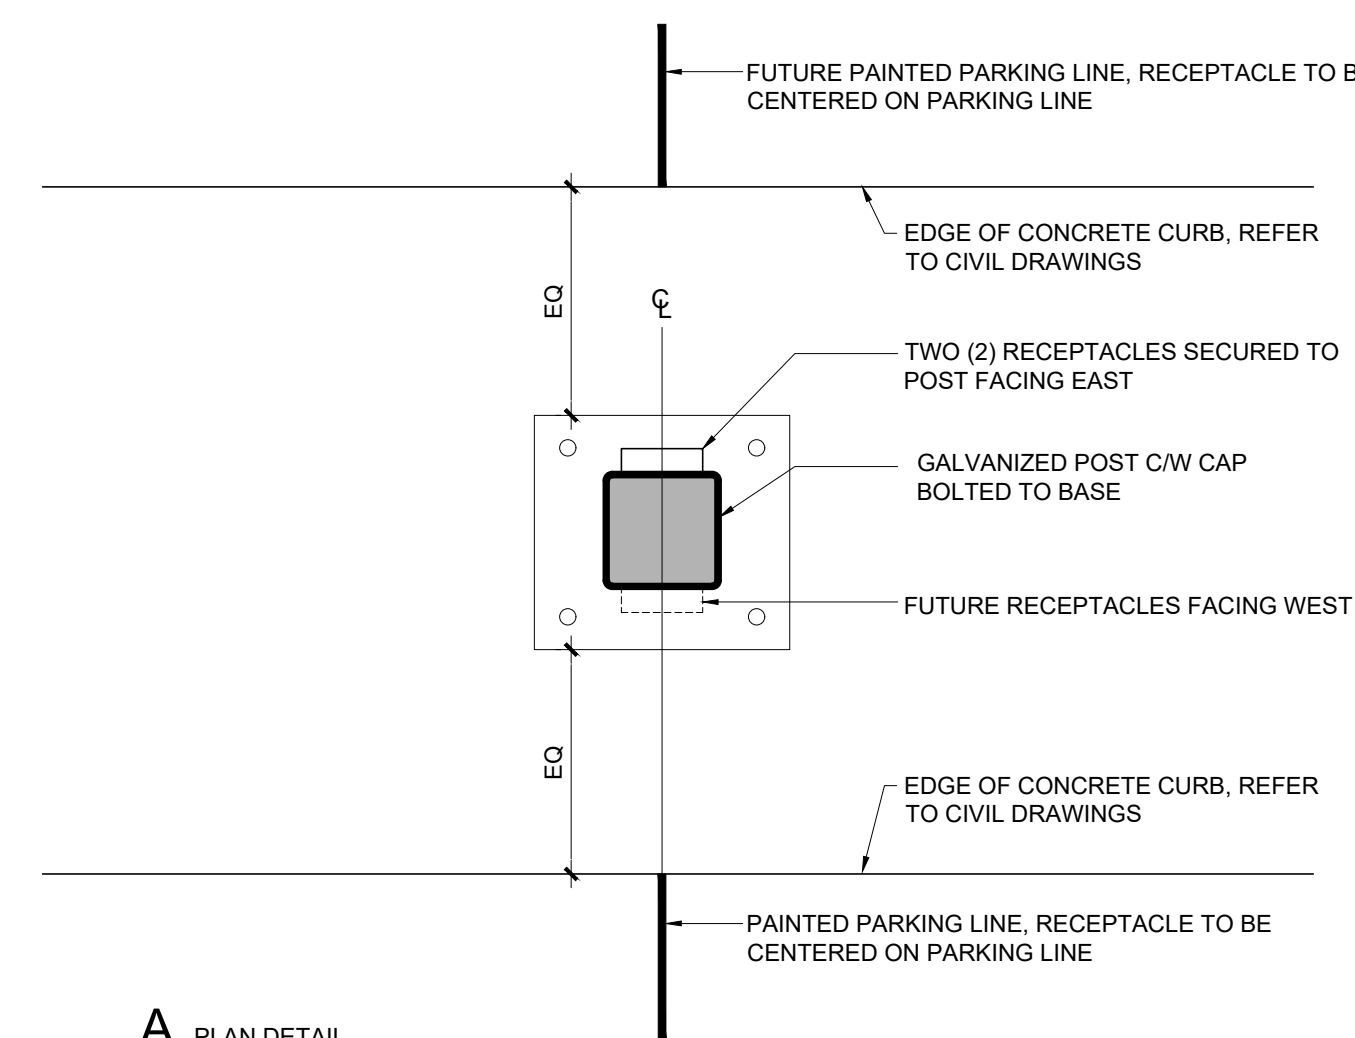

A. PLAN DETAIL

SCALE 1:10

TYP. RECEPTACLE POST

SCALE 1:20