




LOT H
DAWSON END .AA' (L)
SIDE ELEVATION
BLOCK 9
GRADE SHOWN AS PER ATREL GRADING PLAN

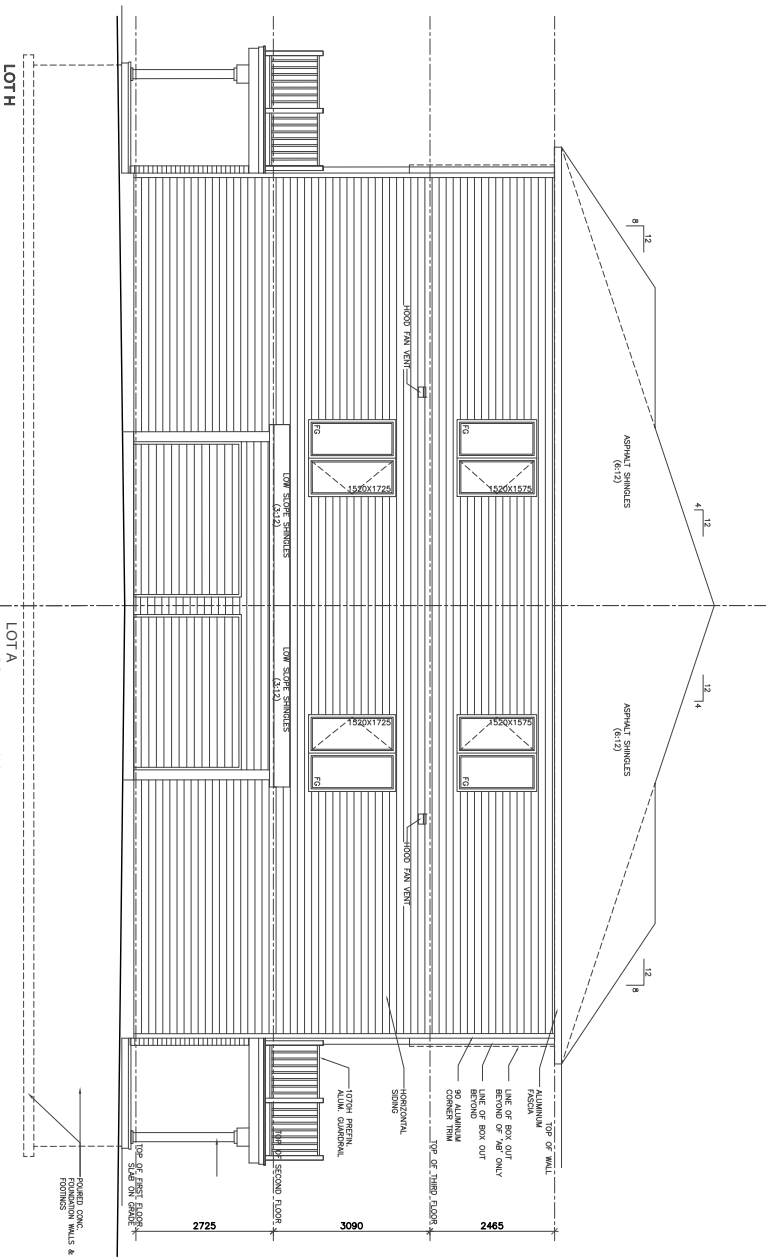


LOT A
DAWSON END .AA' (R)
FRONT ELEVATION
BLOCK 9
GRADE SHOWN AS PER ATREL GRADING PLAN

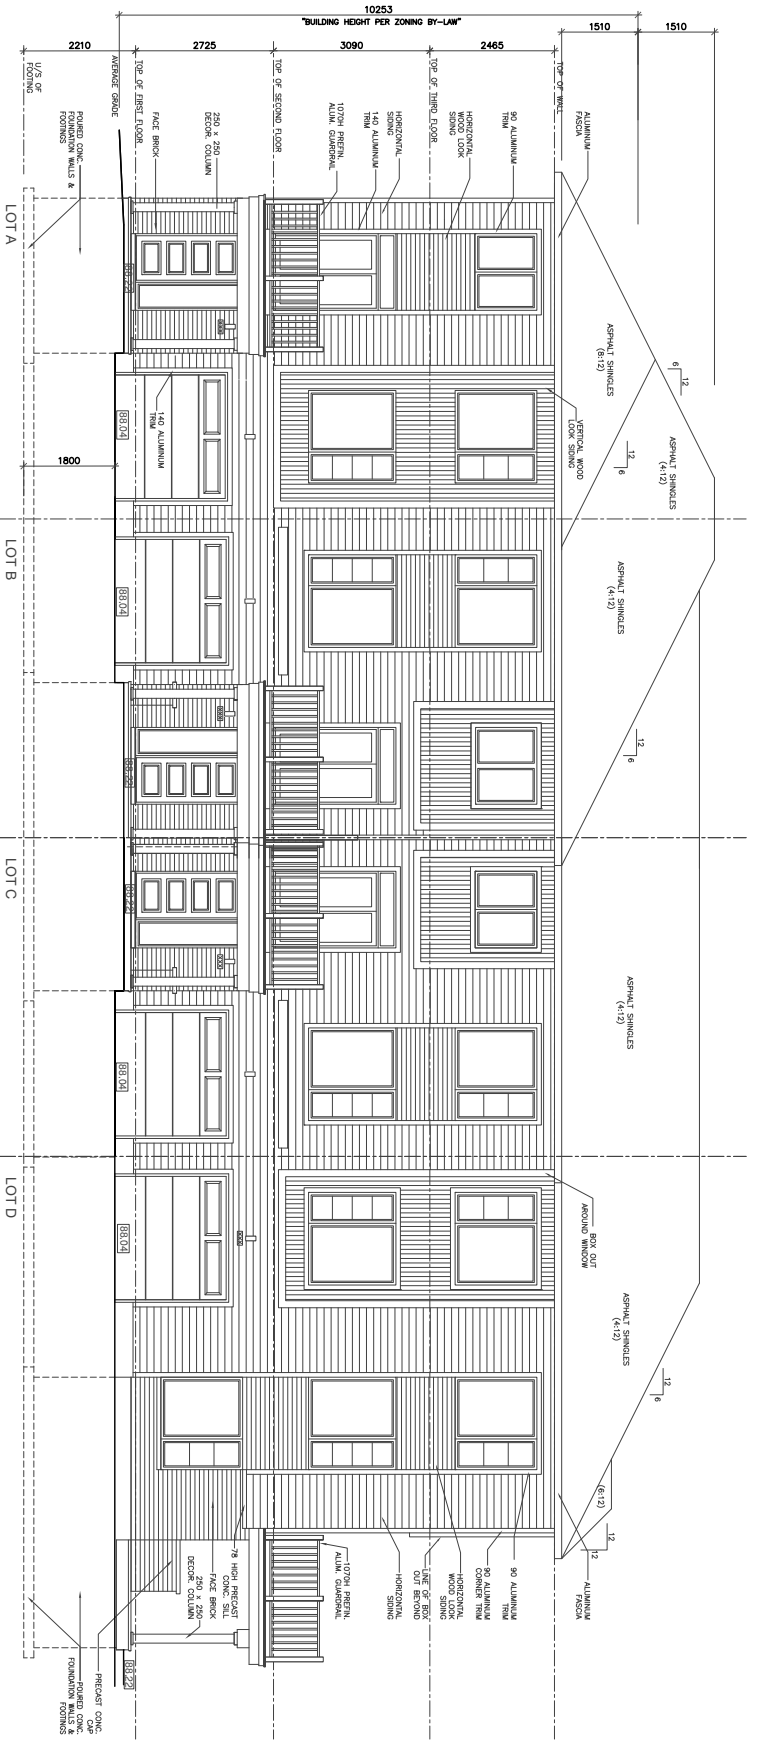

LOT D
MCKEE CORNER .AA' (L)
SIDE ELEVATION
BLOCK 9
GRADE SHOWN AS PER ATREL GRADING PLAN

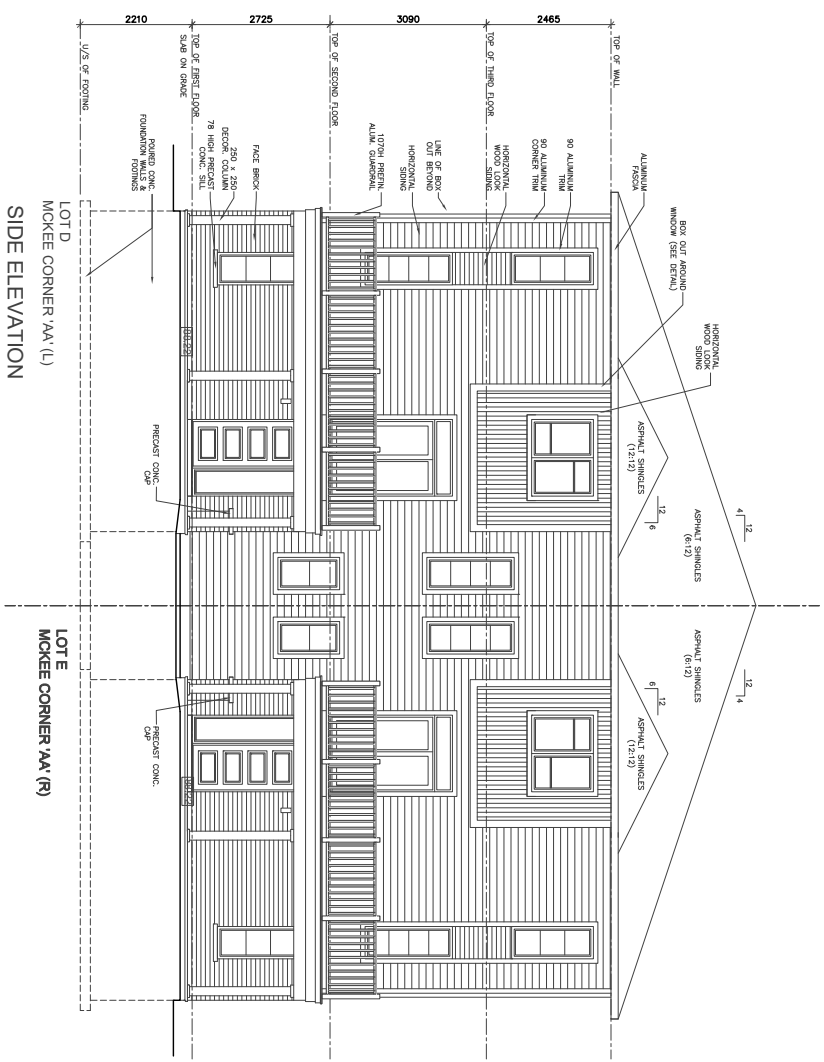

LOT E
MCKEE CORNER .AA' (R)
FRONT ELEVATION
BLOCK 9
GRADE SHOWN AS PER ATREL GRADING PLAN

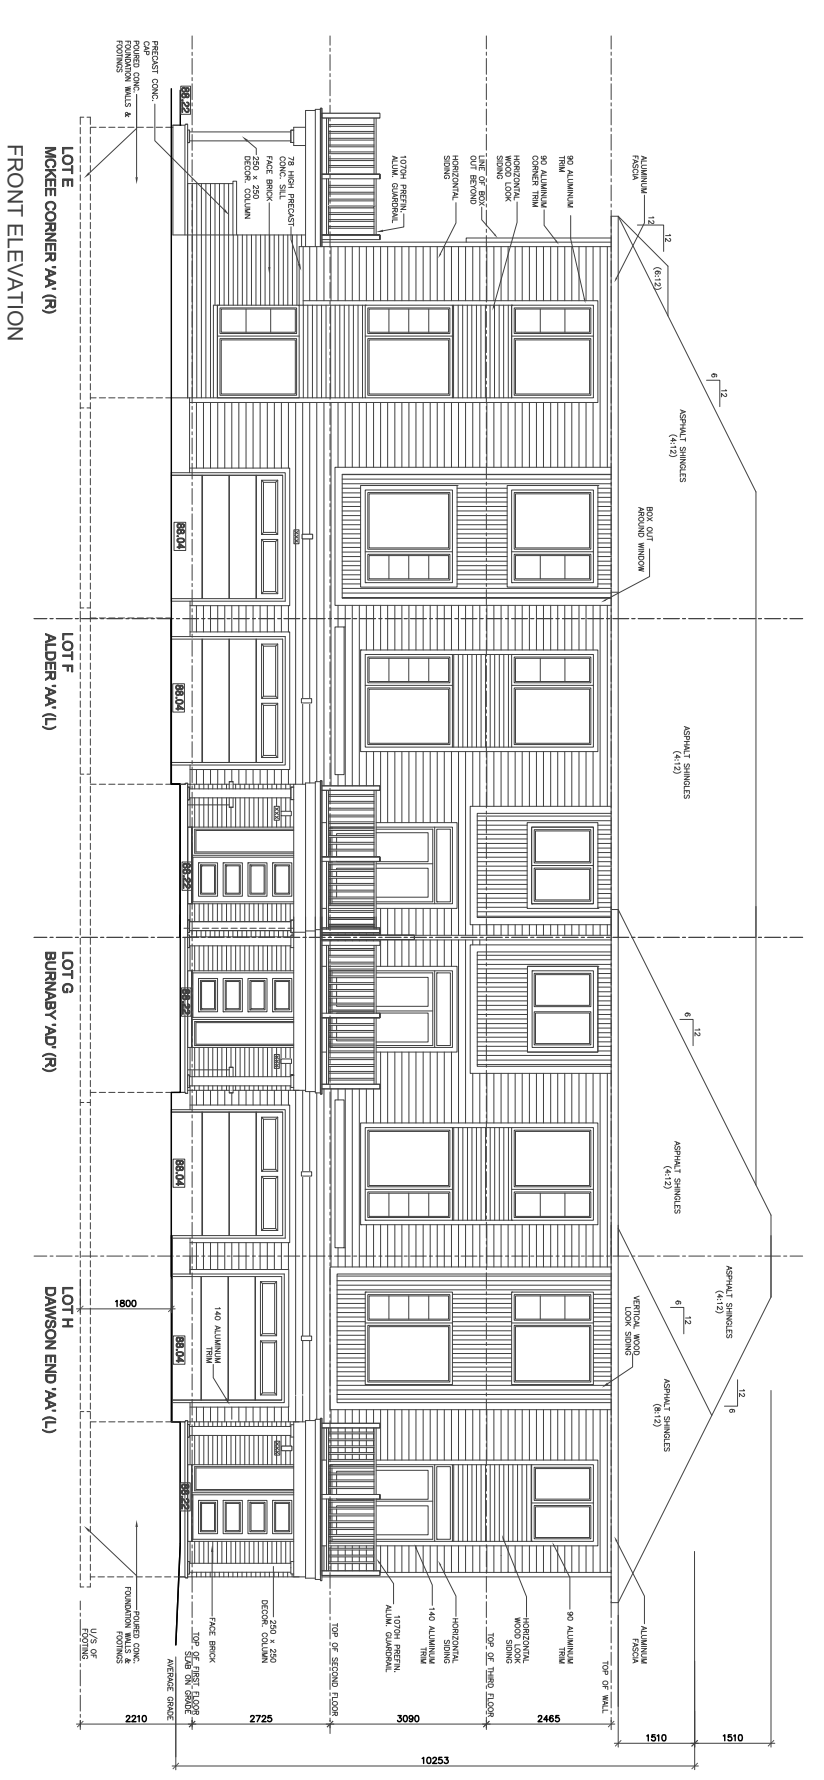

As per the requirements of the CBC 2024 Division C, 3.2.4.7.(1)(e), I have reviewed and do hereby take responsibility for the DESIGN ACTIVITIES contained in this document.
NAME: Benjamin Corriere
BCIN #: 115296
SIGNATURE: *Benjamin Corriere*

No	REVISION	DATE	BY
2	RE-ISSUED FOR REVIEW	JUN 02/26	BC
1	ISSUED FOR REVIEW	FEB 28/25	MC



BLOCK ELEVATIONS TH9	
drawn	date
LOCATION	scale
TRAILS EDGE	1"=150'
dwg	BE-9